


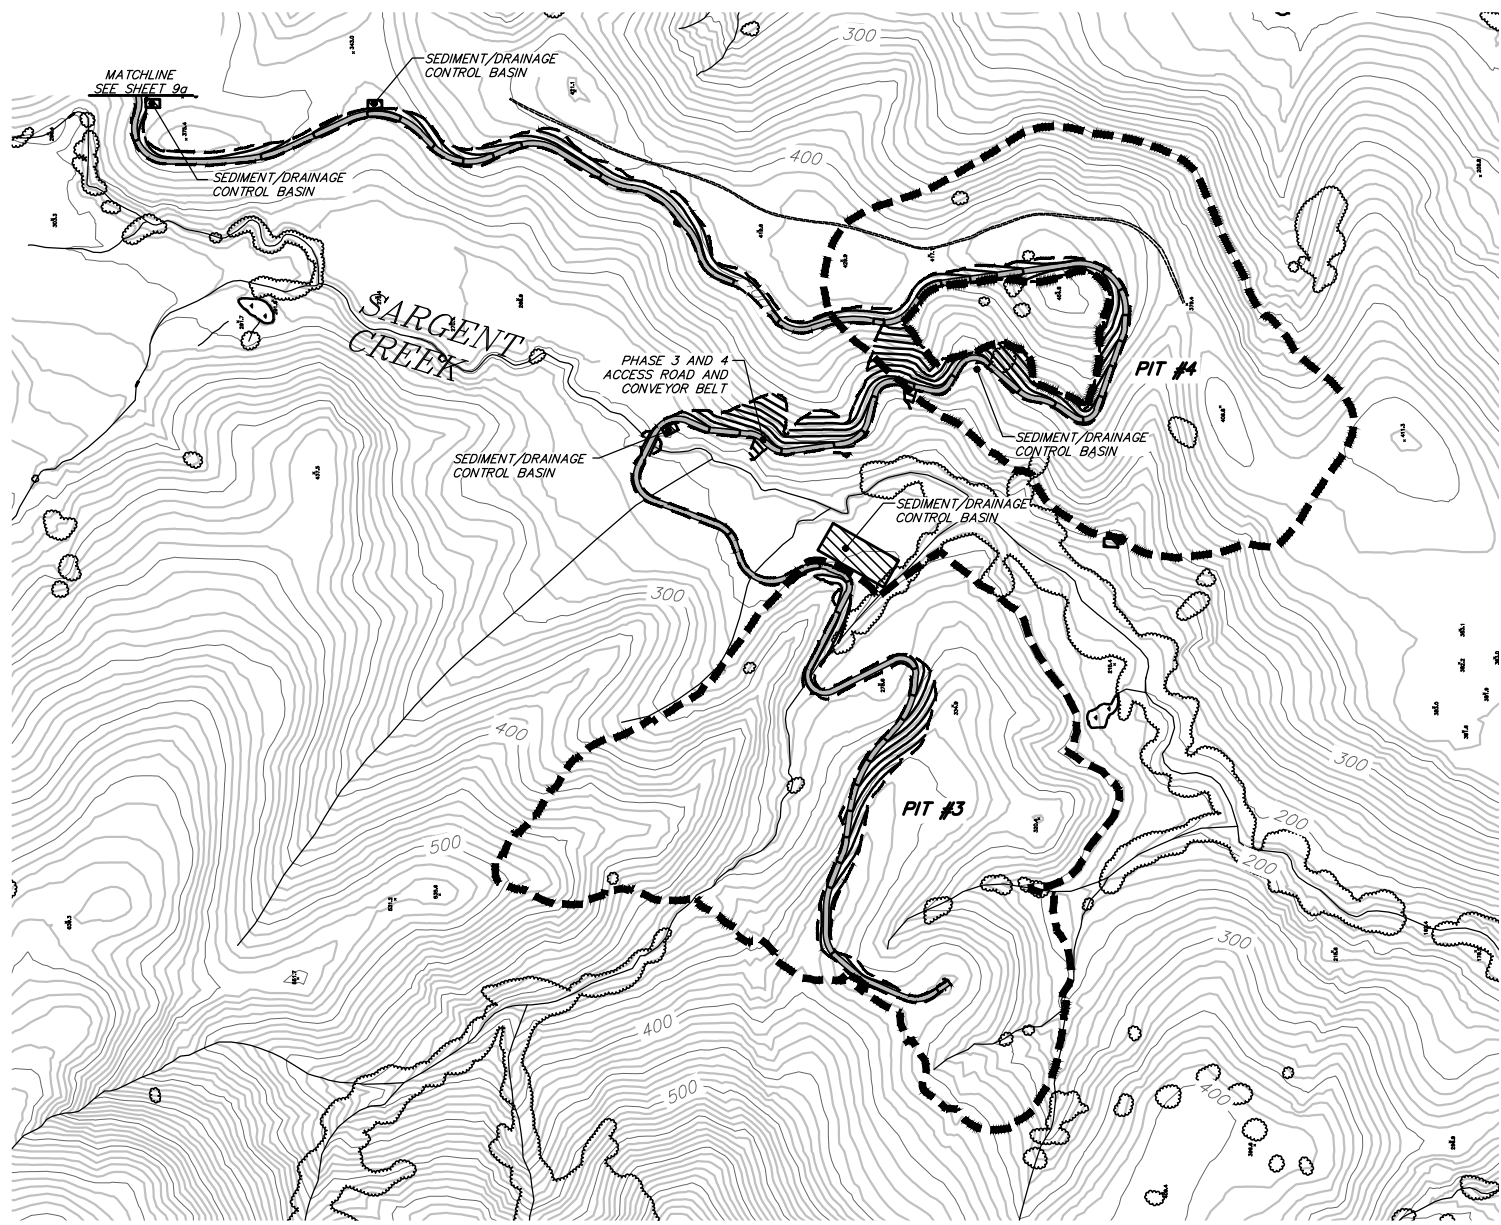










REVISIONS:	BY:


**SARGENT RANCH QUARRY**  
**PHASE 3 AND 4 ACCESS ROAD**

 

**LEGEND**

-  MINING LIMIT LINE
-  PROPOSED PROCESS WATER POND
-  SEDIMENT/DRAINAGE CONTROL BASIN PER CASQA BMP SE-2
-  PROPOSED GRADED ROAD
-  VEGETATION
-  TOPSOIL STOCKPILE AREA
-  PROPOSED STORMWATER SEDIMENT BASIN
-  EXISTING GROUND CONTOUR AND ELEV.
-  PROPOSED WATER LINE FROM OFFSITE WELL
-  CREEK
-  PROPOSED GROUND CONTOUR AND ELEV.

CONTOUR INTERVAL: 10'  
 GRAPHIC SCALE

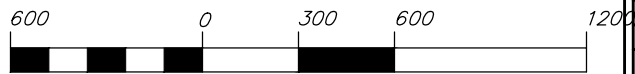

1 inch = 1200 ft.

Z:\07 Mammoth\4020 Sargent Ranch\Load\Improvement Plans\Plan Set\AK\Fig 9 Site Plan.dwg Dec 01, 2020 - 12:28pm mpanofsky