

ENTRANCE SIGNAGE MAP


LEGEND

High Visibility Sign

PLACE PCMS 1 WEEK IN ADVANCE



SPECIAL EVENT AHEAD  
EXPECT DELAYS  
AUG 11 - 12TH

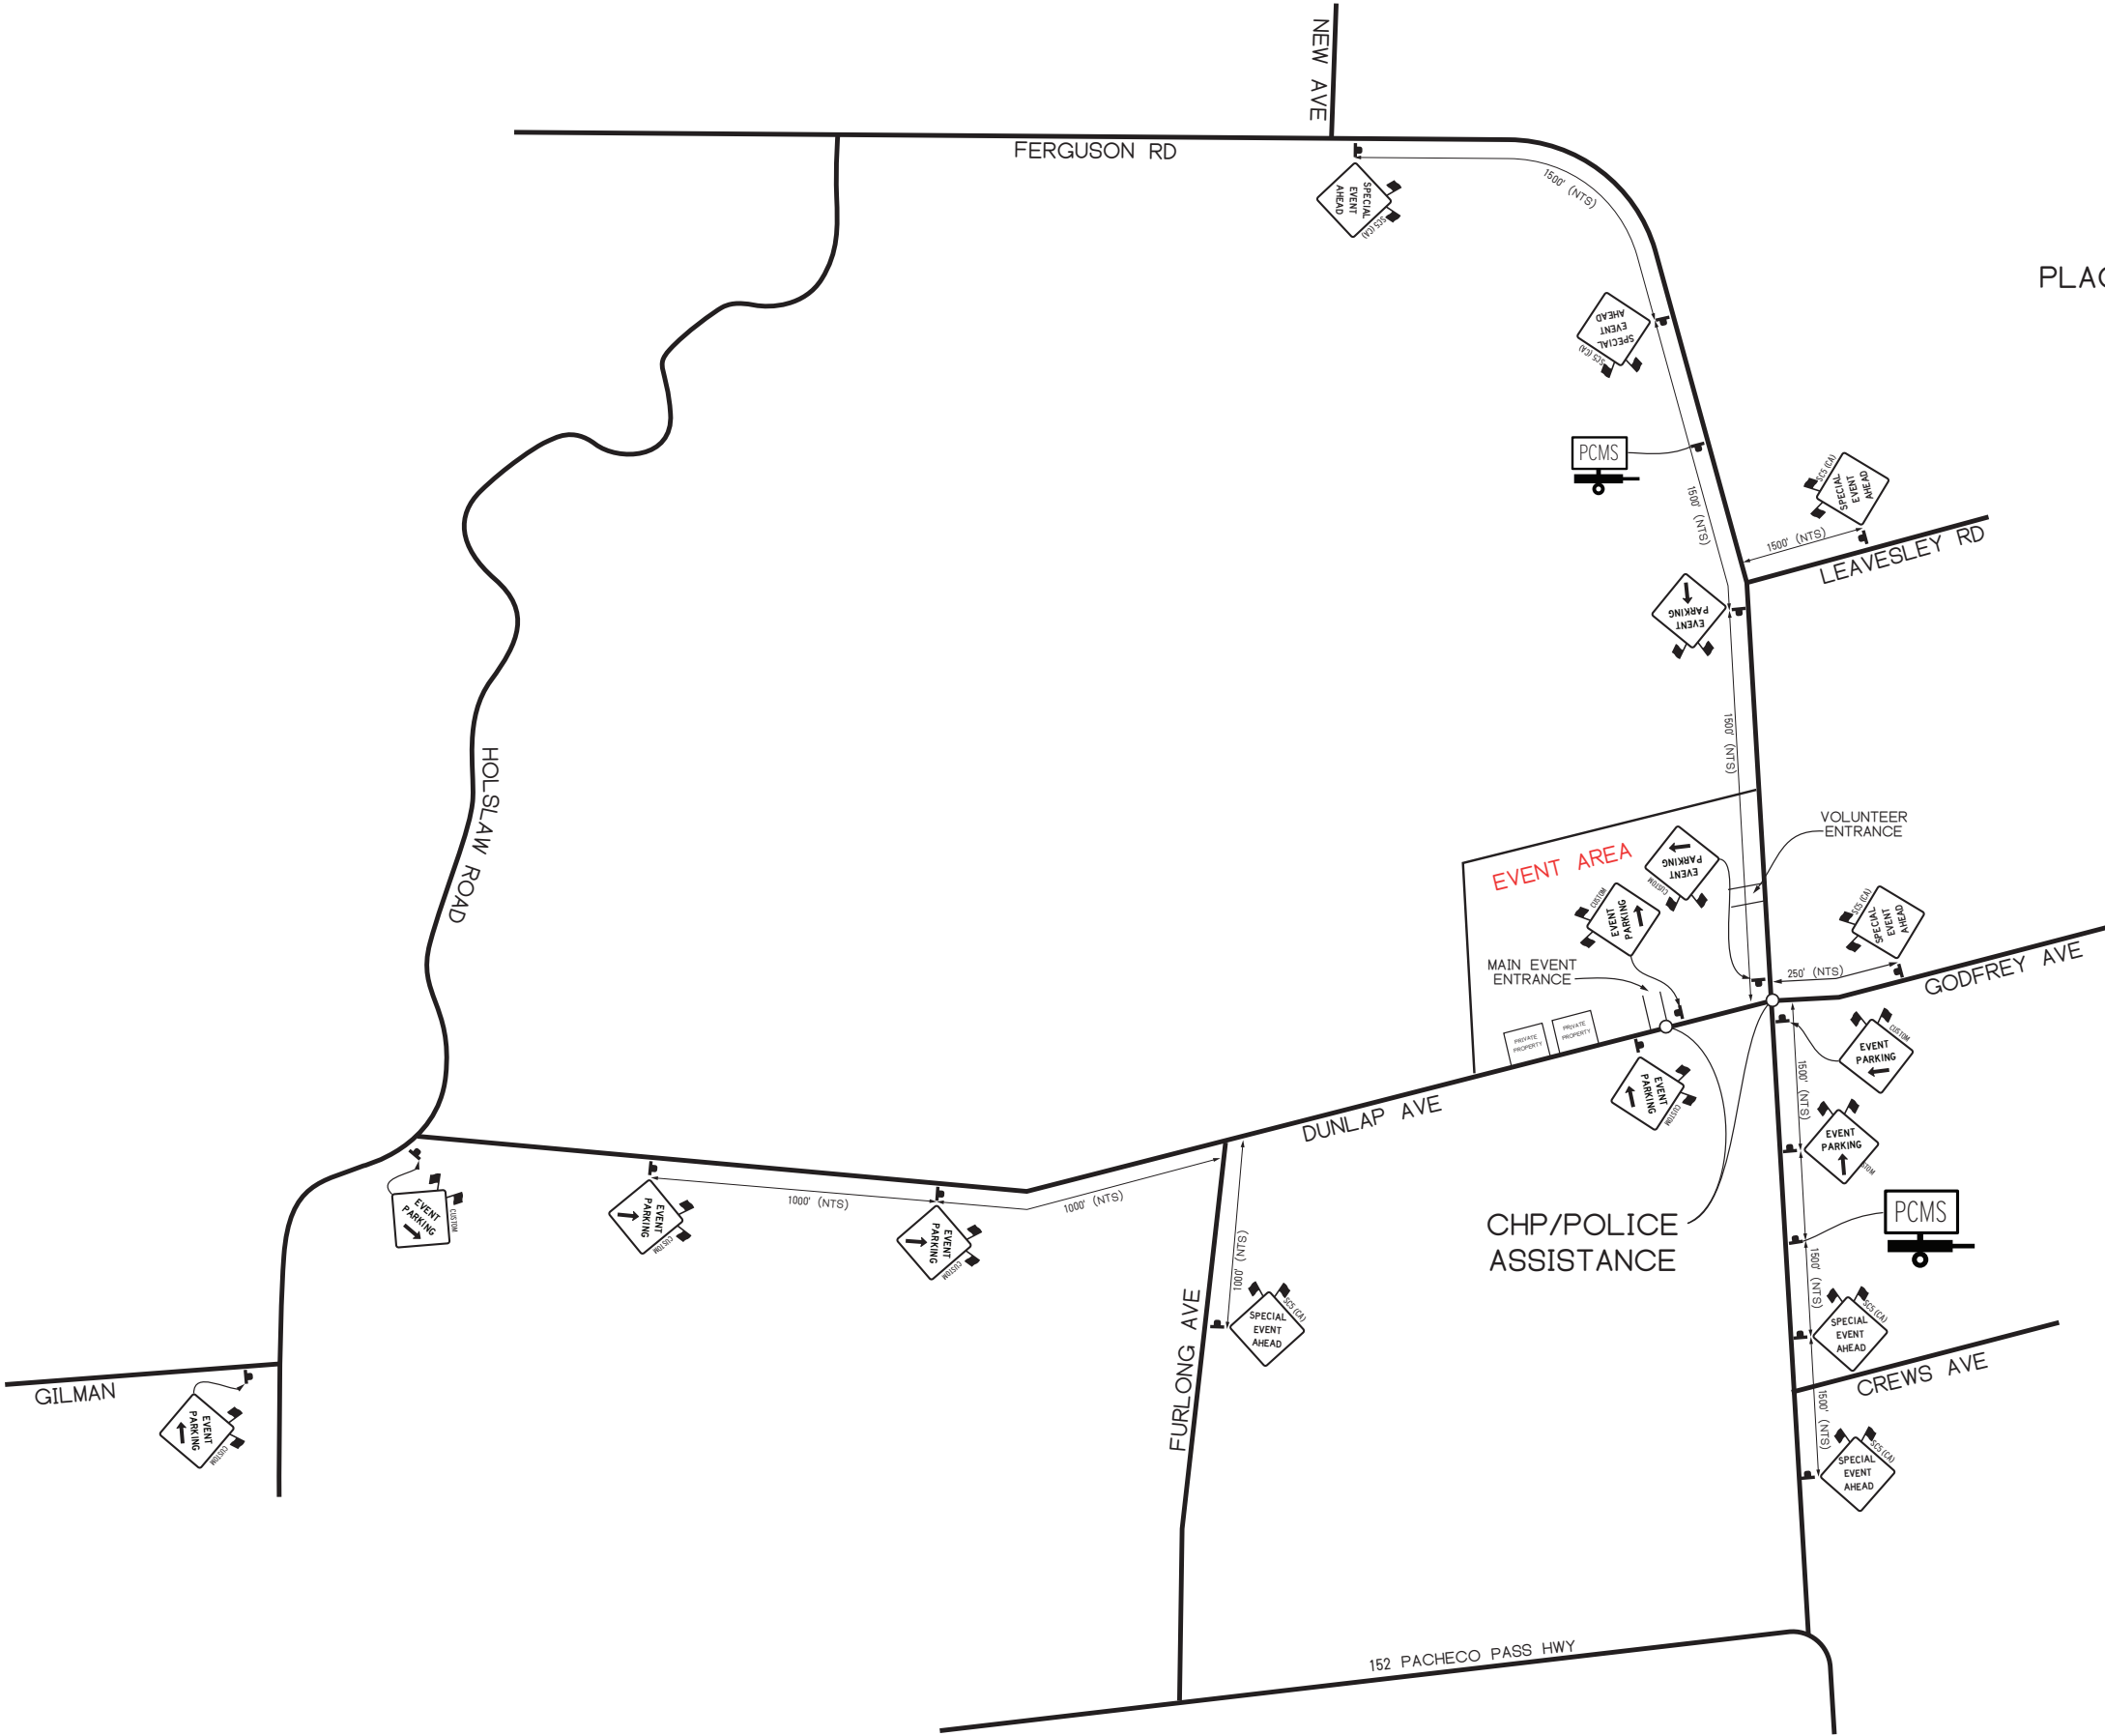

845 Reed St,  
Santa Clara, Ca.  
95050  
408-436-1127

NOTES:

- LOCATIONS OF ADVANCE WARNING SIGNS ARE APPROXIMATE, EXACT LOCATIONS TO BE DETERMINED IN THE FIELD.
- ALL ADVANCED WARNING SIGNS SHALL BE EQUIPPED WITH 2 (18" ORANGE FLAGS)
- TEMPORARY NO PARKING SIGNS SHALL BE PLACED A MIN OF 72 HRS PRIOR OF WORK.
- ROADWAY SHALL NOT BE OPENED UNTIL SAFE FOR PUBLIC USE. ALL OPEN TRENCHES MUST BE PLATED OR BACKFILLED PRIOR TO PUBLIC USAGE.
- ALL DEVICES SHALL BE REMOVED WHEN NO LONGER REQUIRED.
- CERTIFIED TRAFFIC CONTROL WORKERS SHALL HAVE TYPE II VESTS, WORK SHOES, HARD HATS & RADIO.

CONTRACTOR:

KURT ASHLEY  
SECURE SOLUTIONS

LOCATION:

DUNLAP AVE / FERGUSON RD, GILROY

WORK HOURS: TBD

D&M TRAFFIC SERVICES ACKNOWLEDGES NO RESPONSIBILITY IN THE CASE OF ANY ACCIDENT, INJURY, OR DEATH OCCURING DURING THE USE OF THESE PLANS. PLANS CANNOT BE DUPLICATE FOR USE BY ANY PERSONS NOT INCLUDED IN THIS CONTRACT WITHOUT THE CONSENT OF D&M TRAFFIC SERVICES, INC OR OWNER.

REV	LOG	DATE	DRAWN BY:	WINCART W.
1		7-18-18		
			DATE SUBMITTAL:	6-7-18
				NOT TO SCALE FOR CLARITY

