




**A**  
SK2.3  
**MOSQUE SECTION A-A'**  
SCALE: 1/8" = 1'-0"

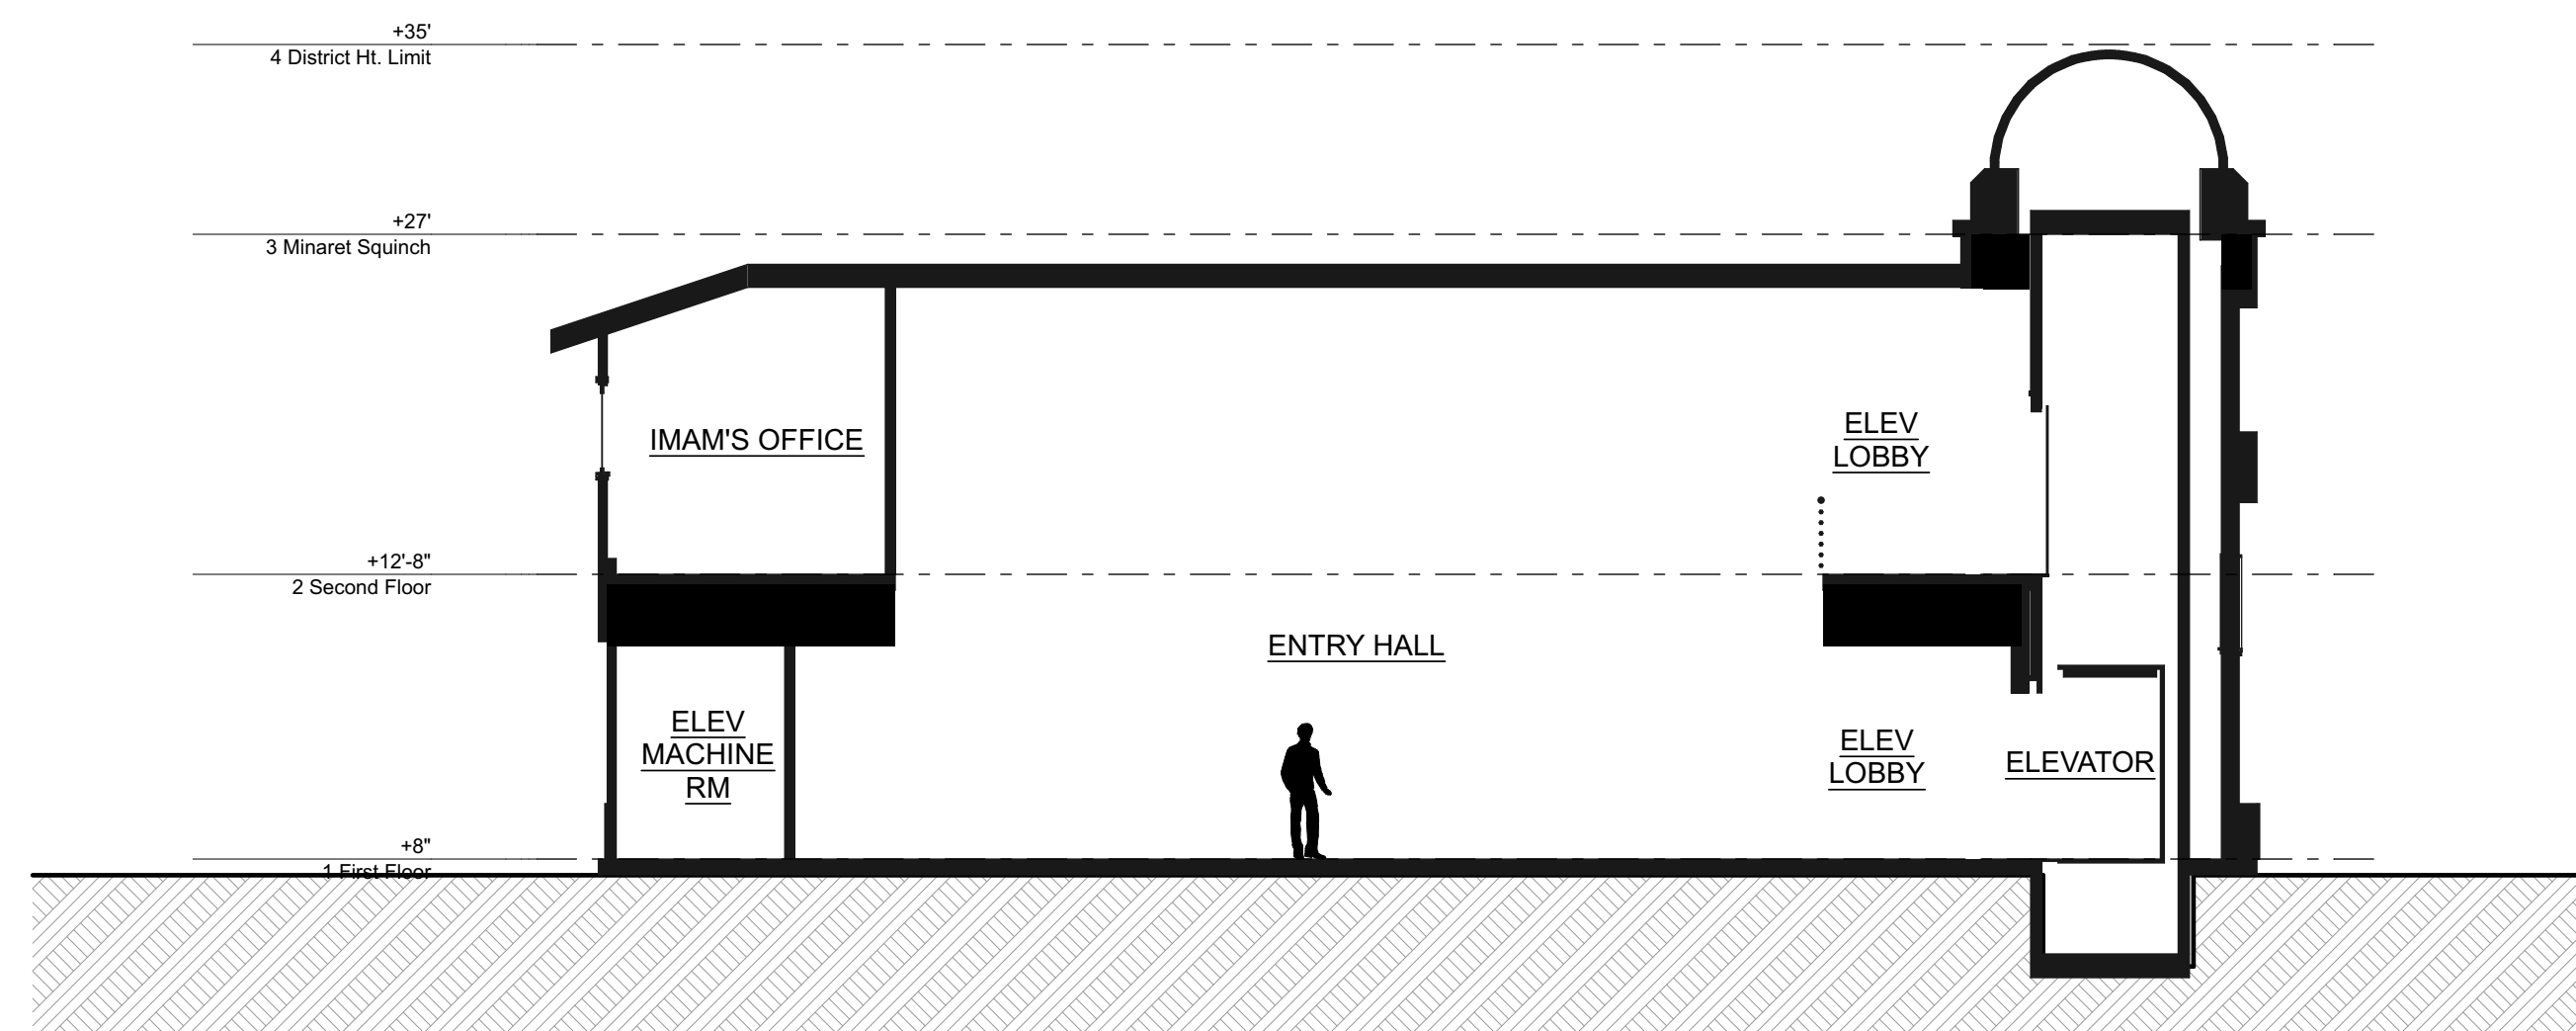


**B**  
SK2.3  
**MOSQUE SECTION B-B'**  
SCALE: 1/8" = 1'-0"

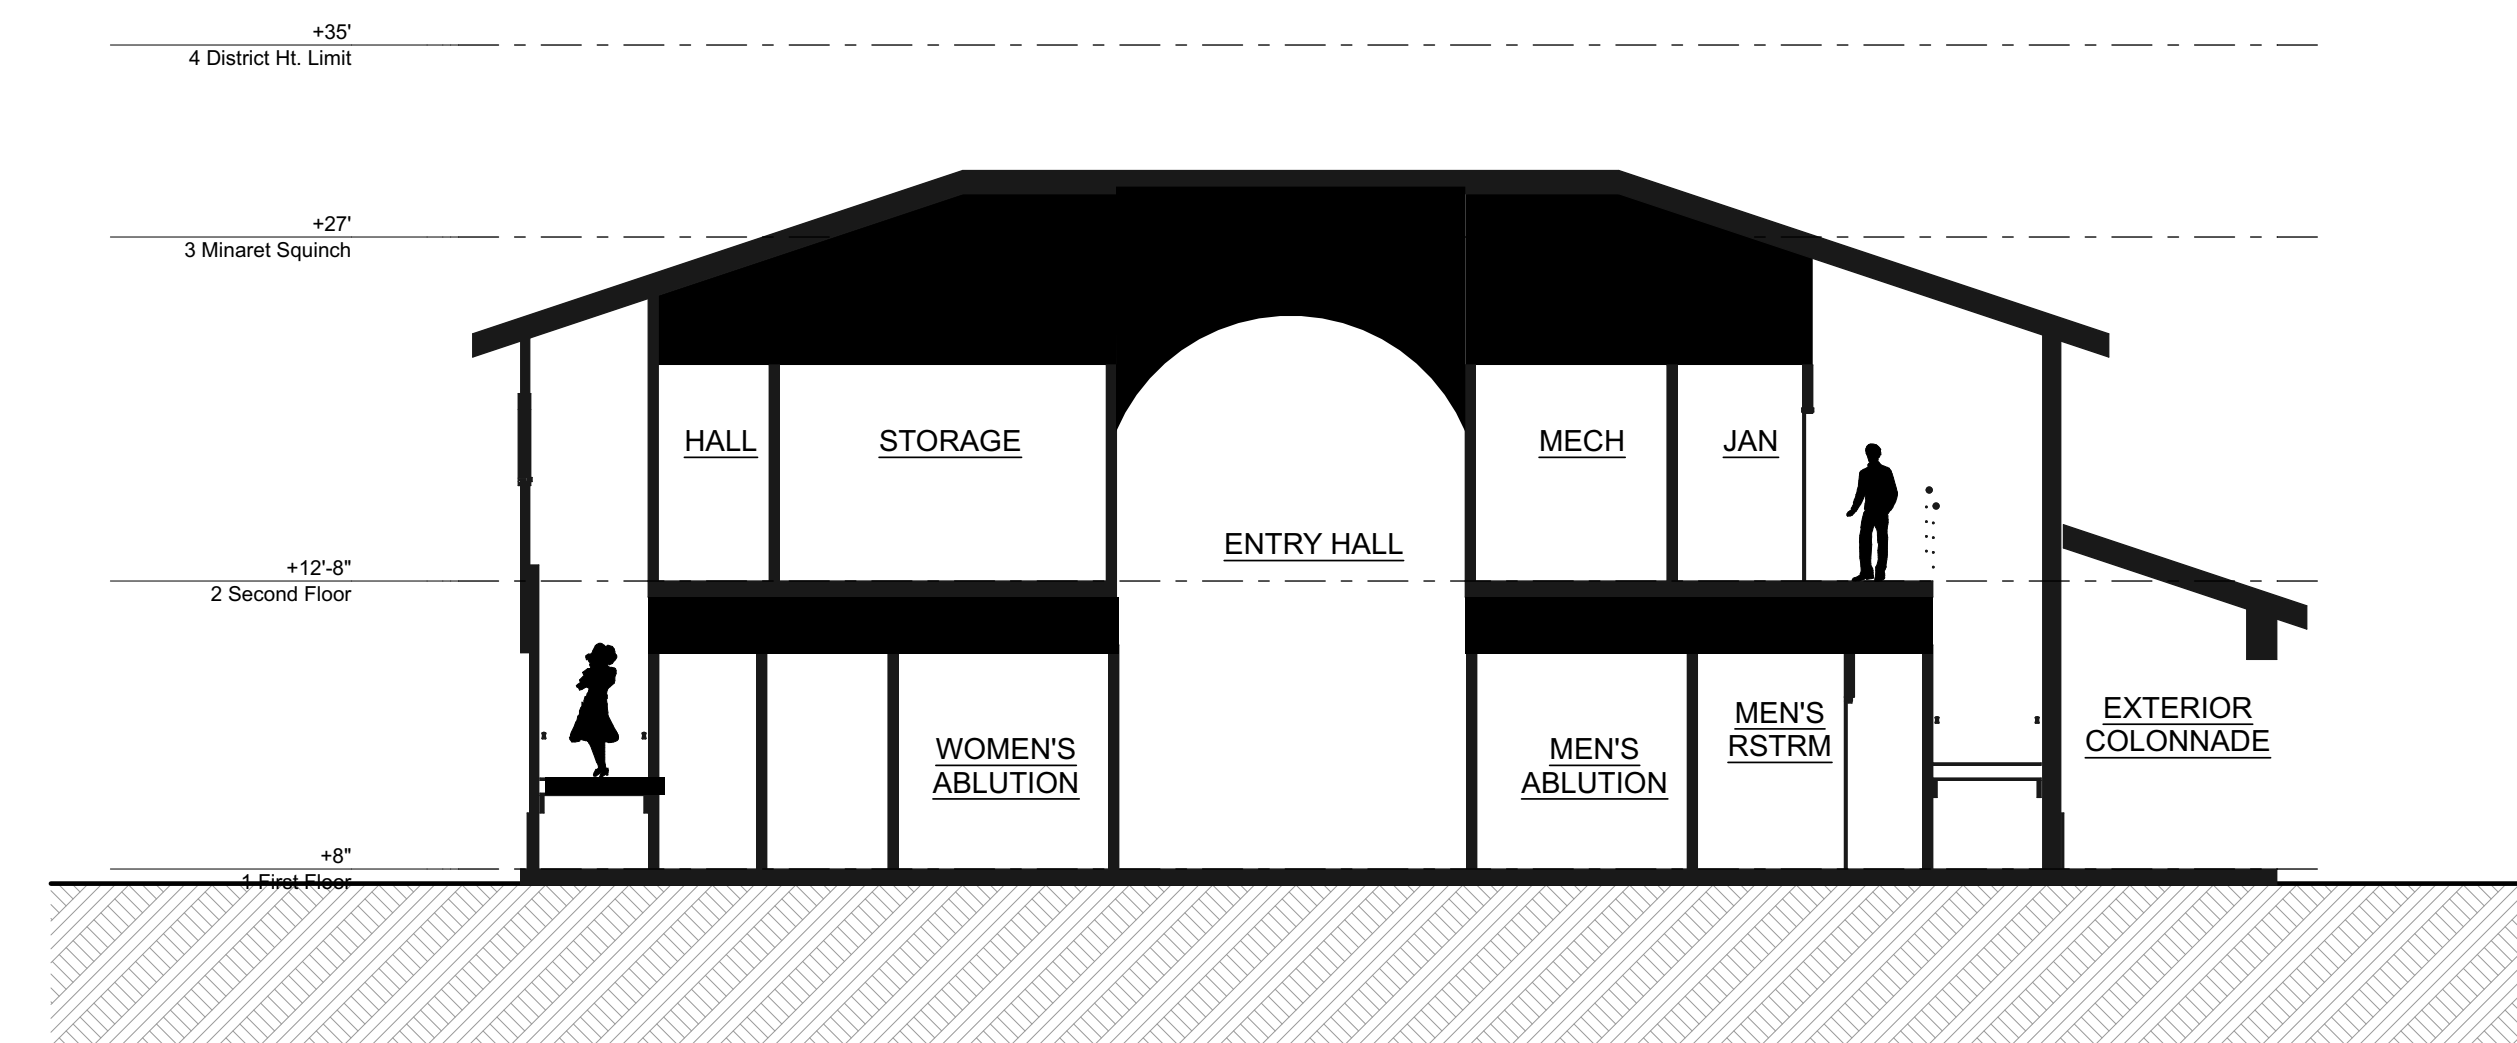

**C**  
SK2.3  
**MOSQUE SECTION C-C'**  
SCALE: 1/8" = 1'-0"

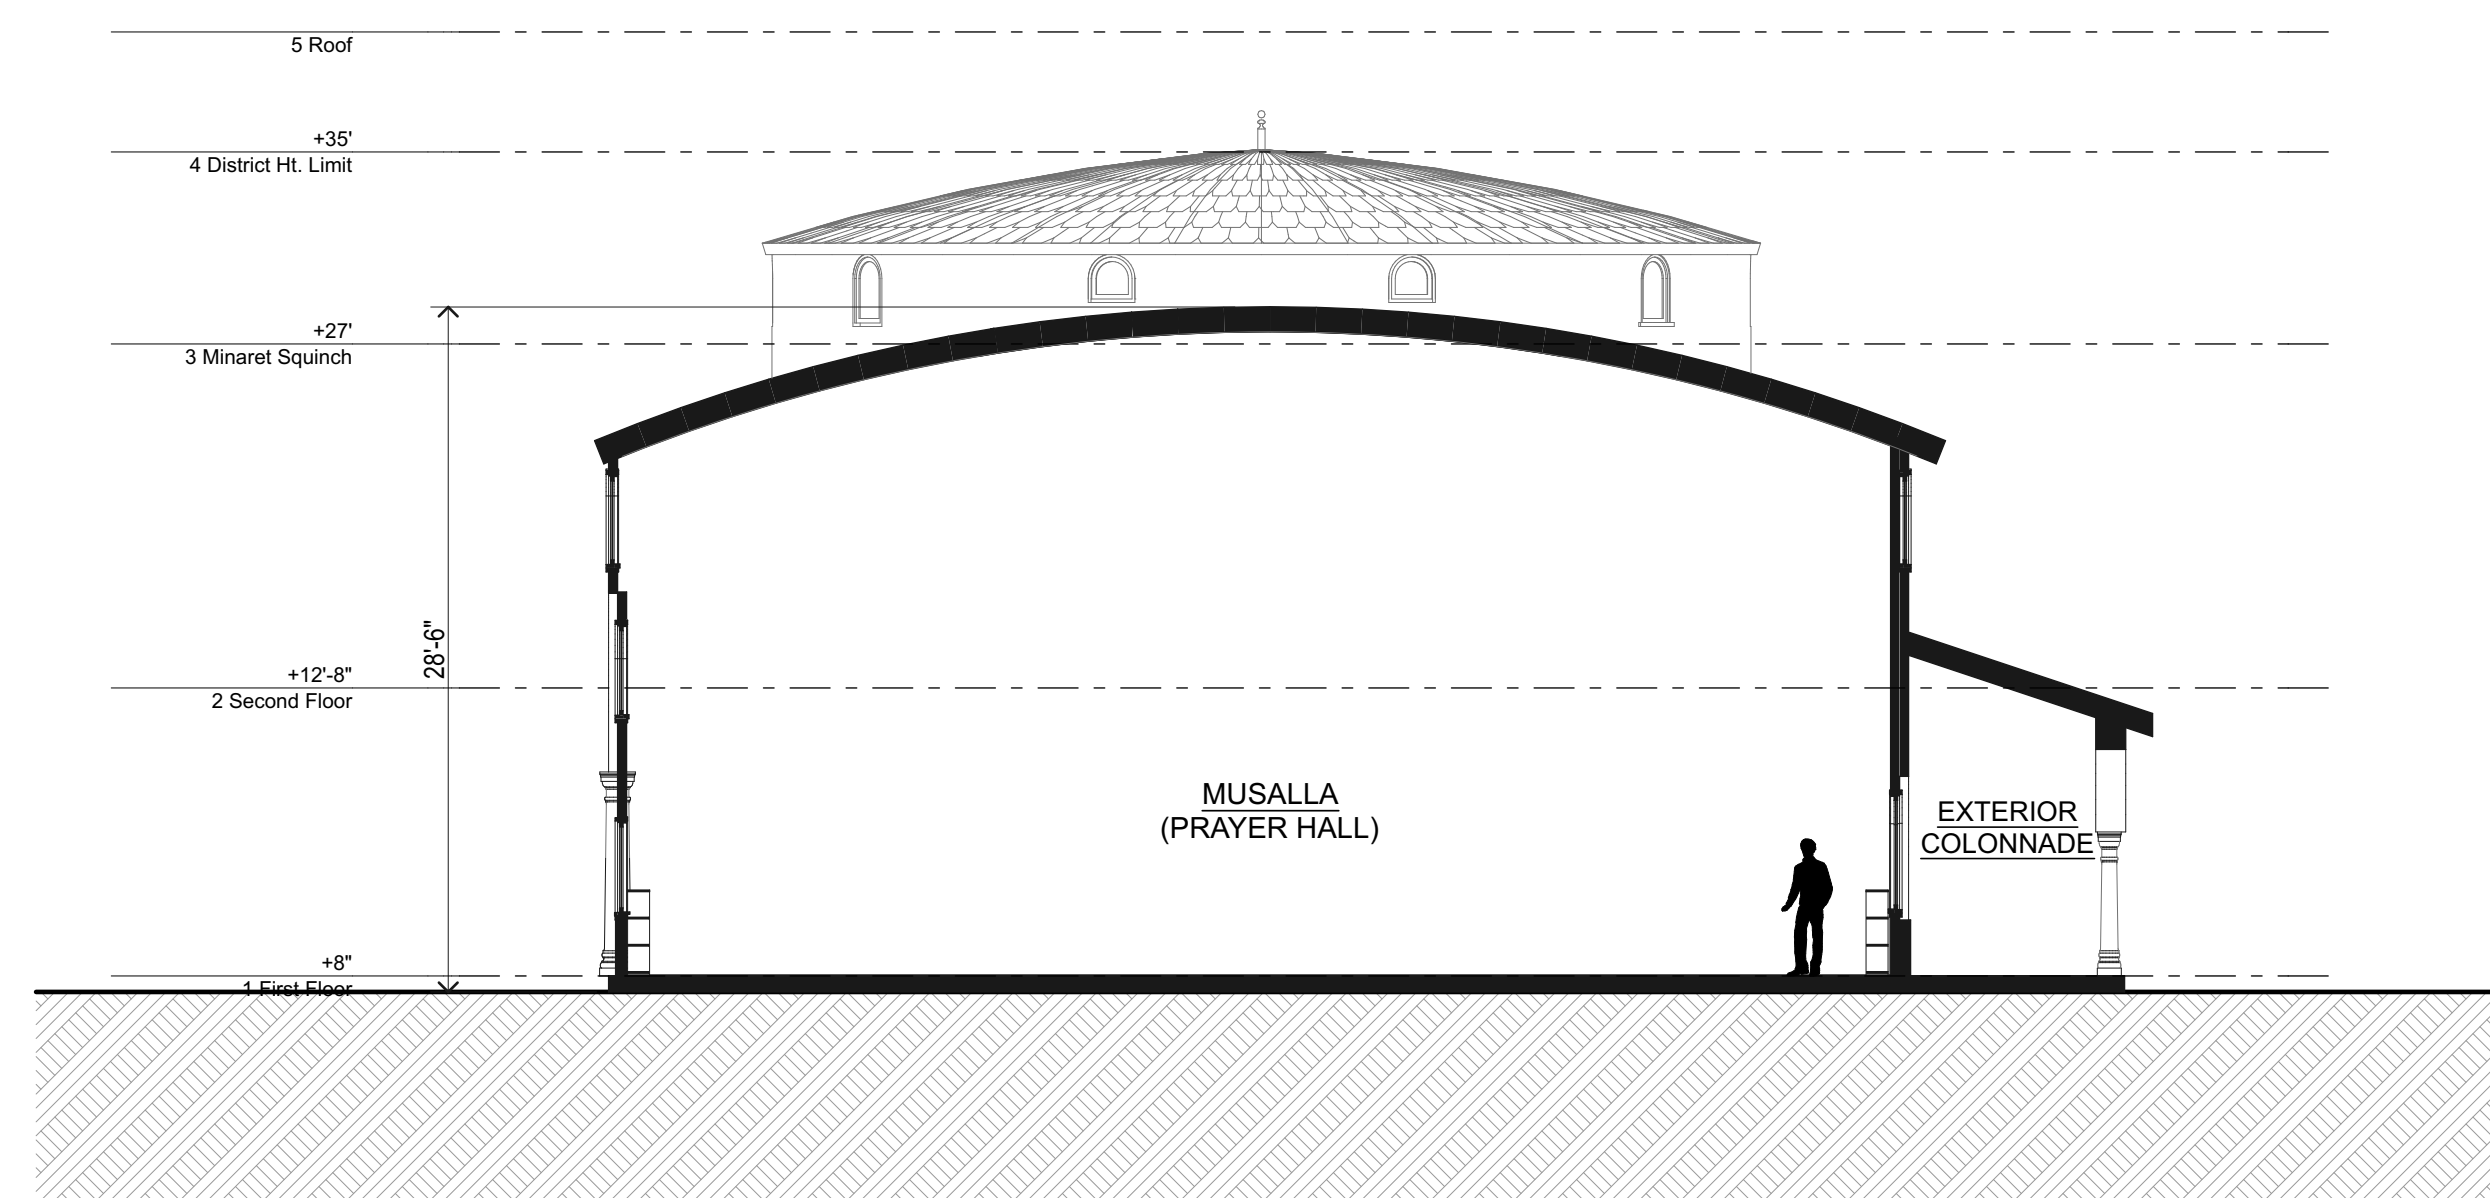


**D**  
SK2.3  
**MOSQUE SECTION D-D'**  
SCALE: 1/8" = 1'-0"

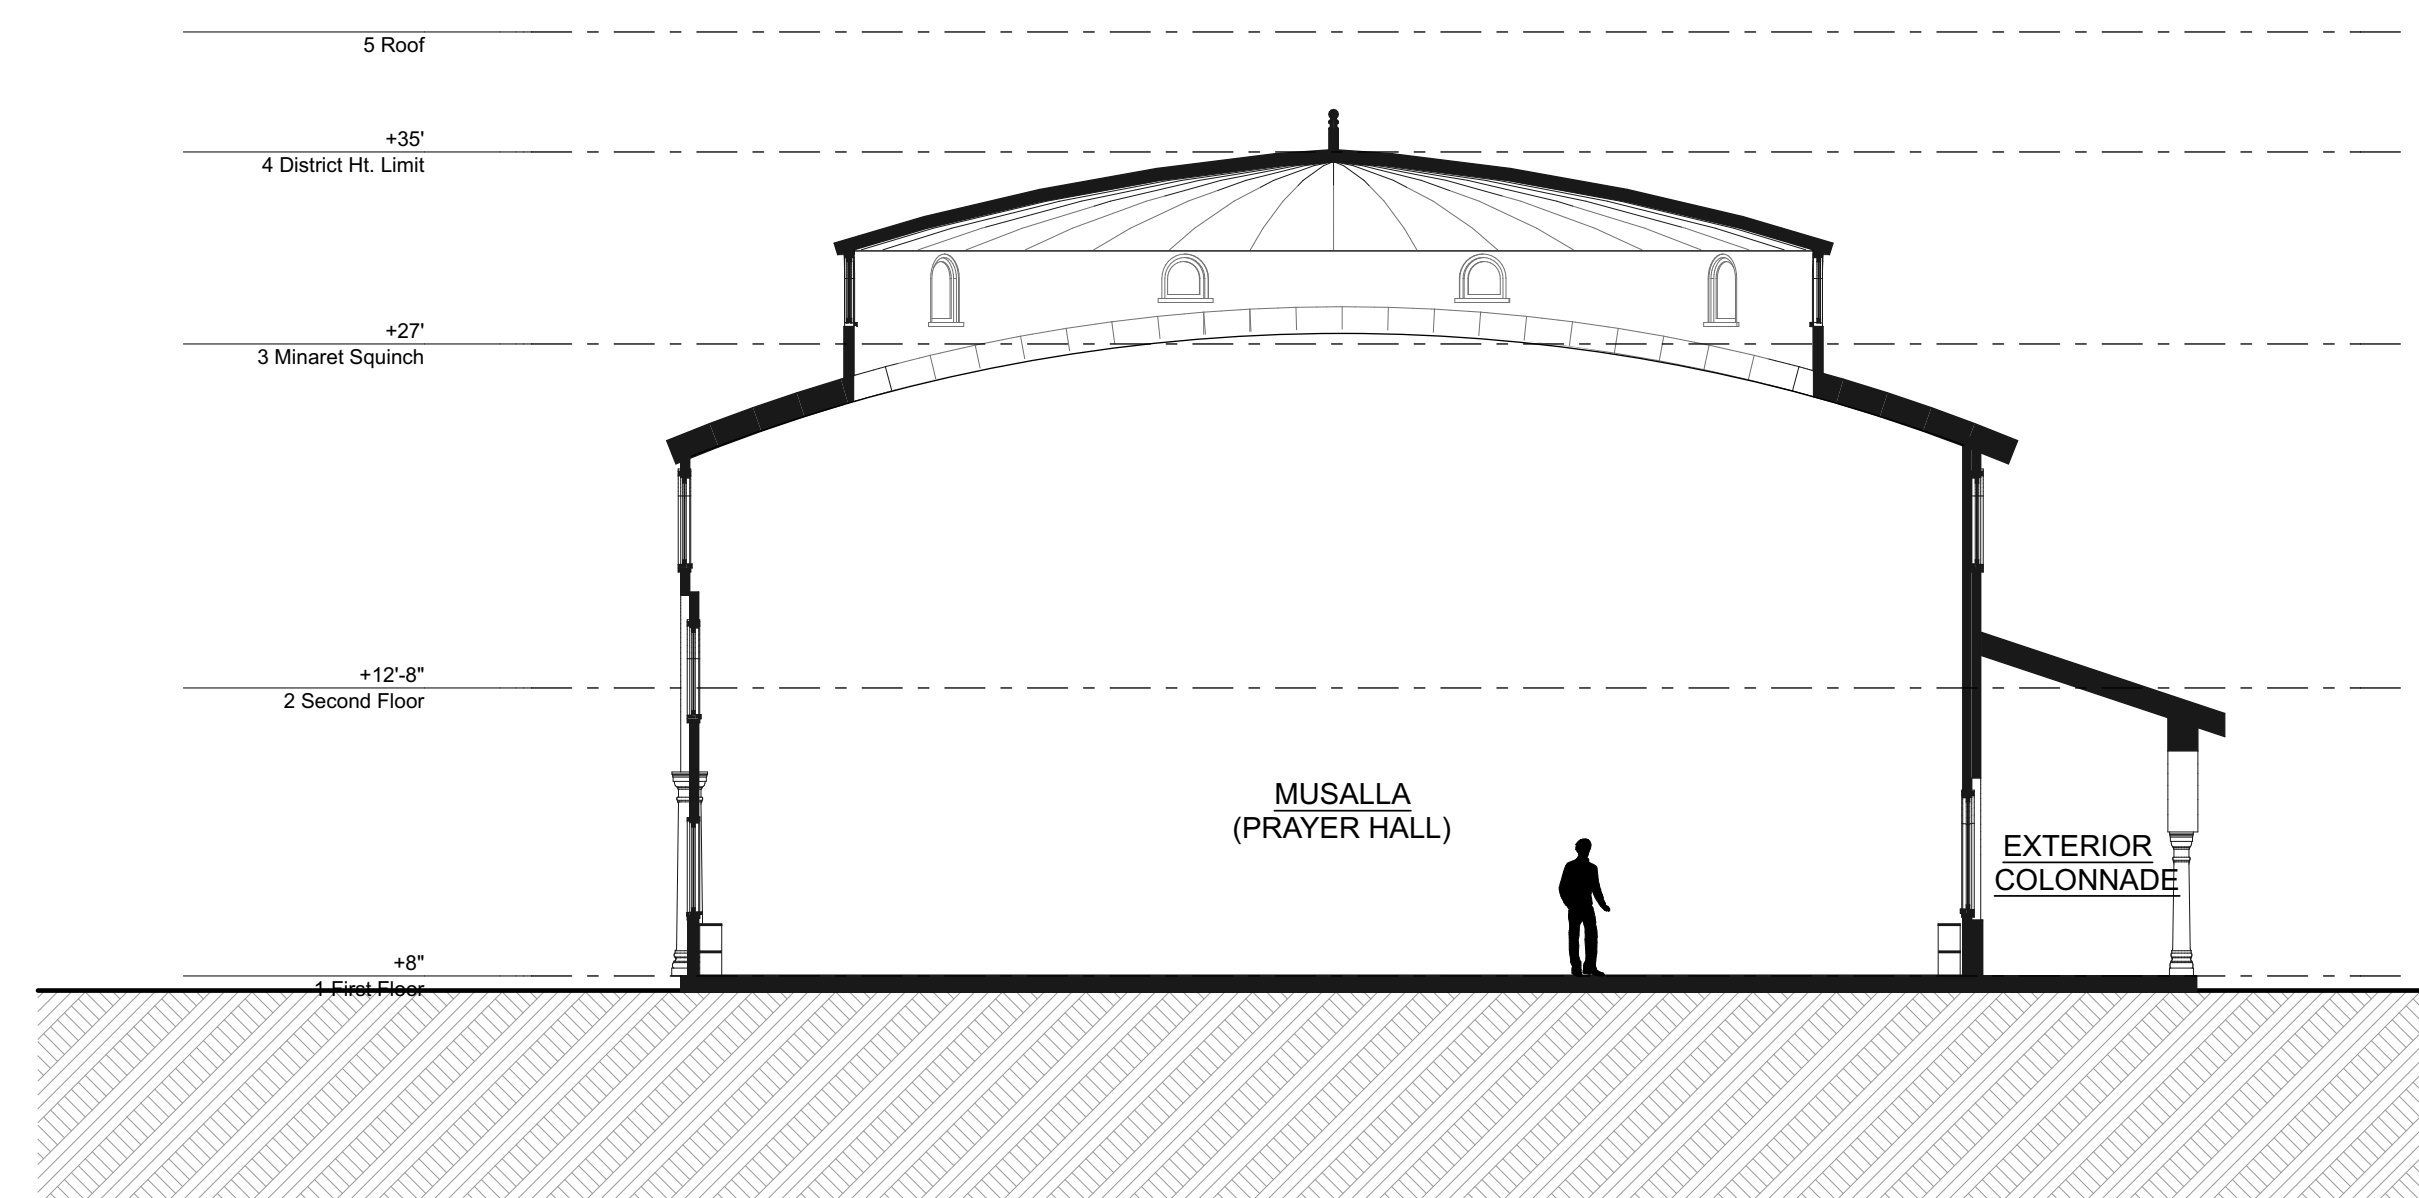

**E**  
SK2.3  
**MOSQUE SECTION E-E'**  
SCALE: 1/8" = 1'-0"

REVISIONS	
DATE	#
4/12/16	1
	2
	3
	4
	5

5/23/16 11:20 AM

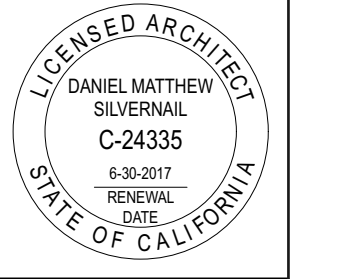

PREPARED FOR:  
South Valley Islamic Center  
Sai Akhter, Project Manager  
P.O. Box 1777, Morgan Hill, CA 95038  
(408) 205-9836

Daniel Silvernail Architect, Inc.  
501 Mission St Suite #2 Santa Cruz CA 95060 831.462.9138

MOSQUE BUILDING SECTIONS  
SCHEMATIC DESIGN DOCUMENTS  
THE CORDOBA CENTER  
APN# 779-06-002  
14045 Montebey Road San Martin, CA 95046-9546

DATE	12/22/15
JOB#	13.118.0
MODELING BY	DSAI
SHEET	<b>SK2.3</b>
OF	29 SHEETS

USE PERMIT/ASA GRADING PERMIT SUBMITTAL