




A COMMUNITY BUILDING SECTION A-A'
SK3.3 SCALE: 1/8" = 1'-0"

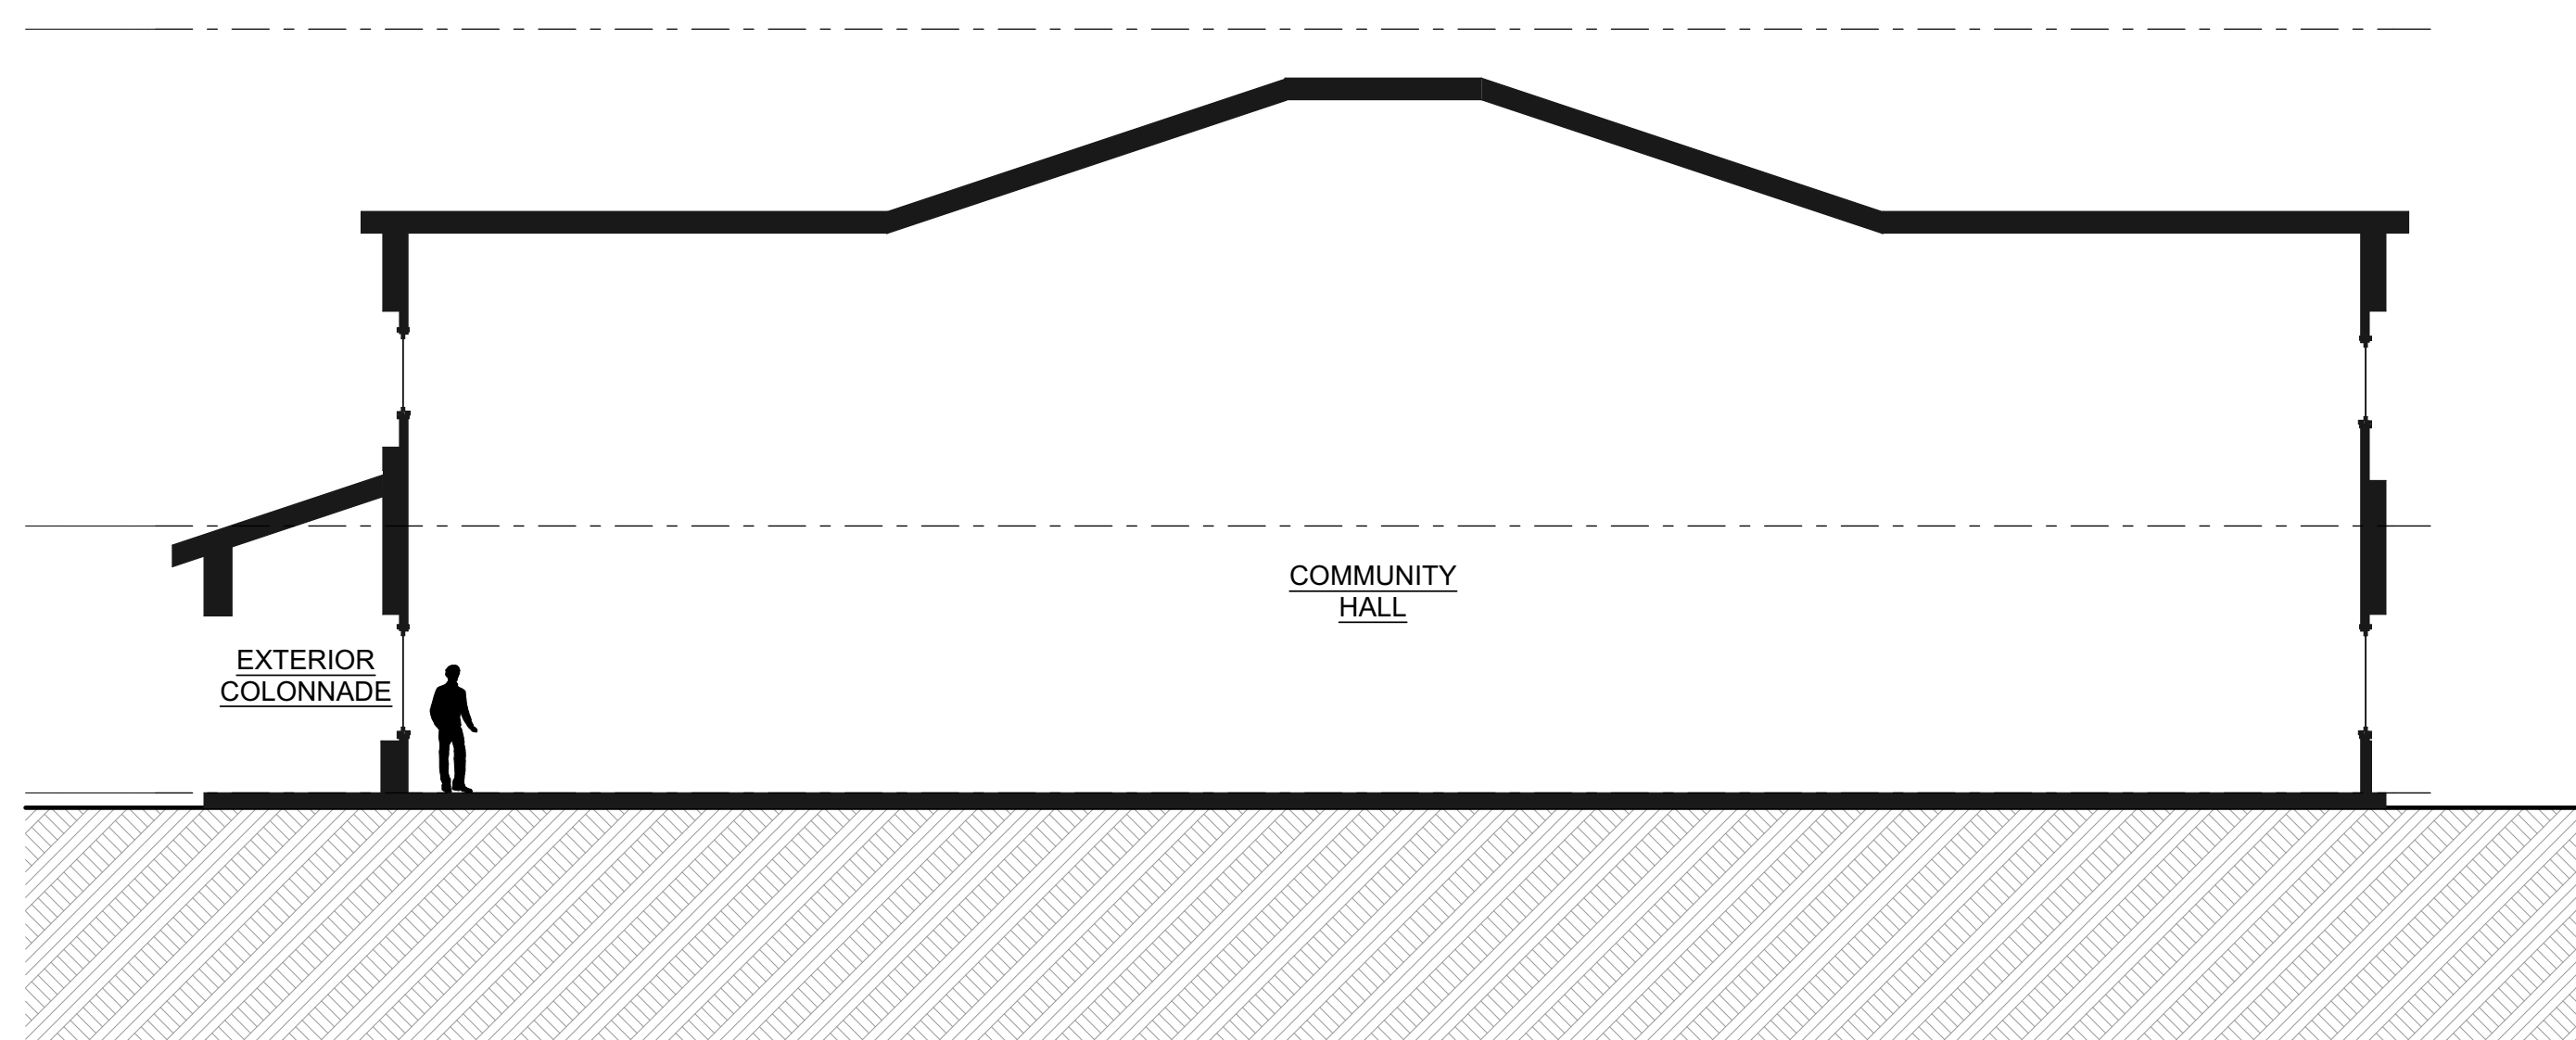


B COMMUNITY BUILDING SECTION B-B'
SK3.3 SCALE: 1/8" = 1'-0"

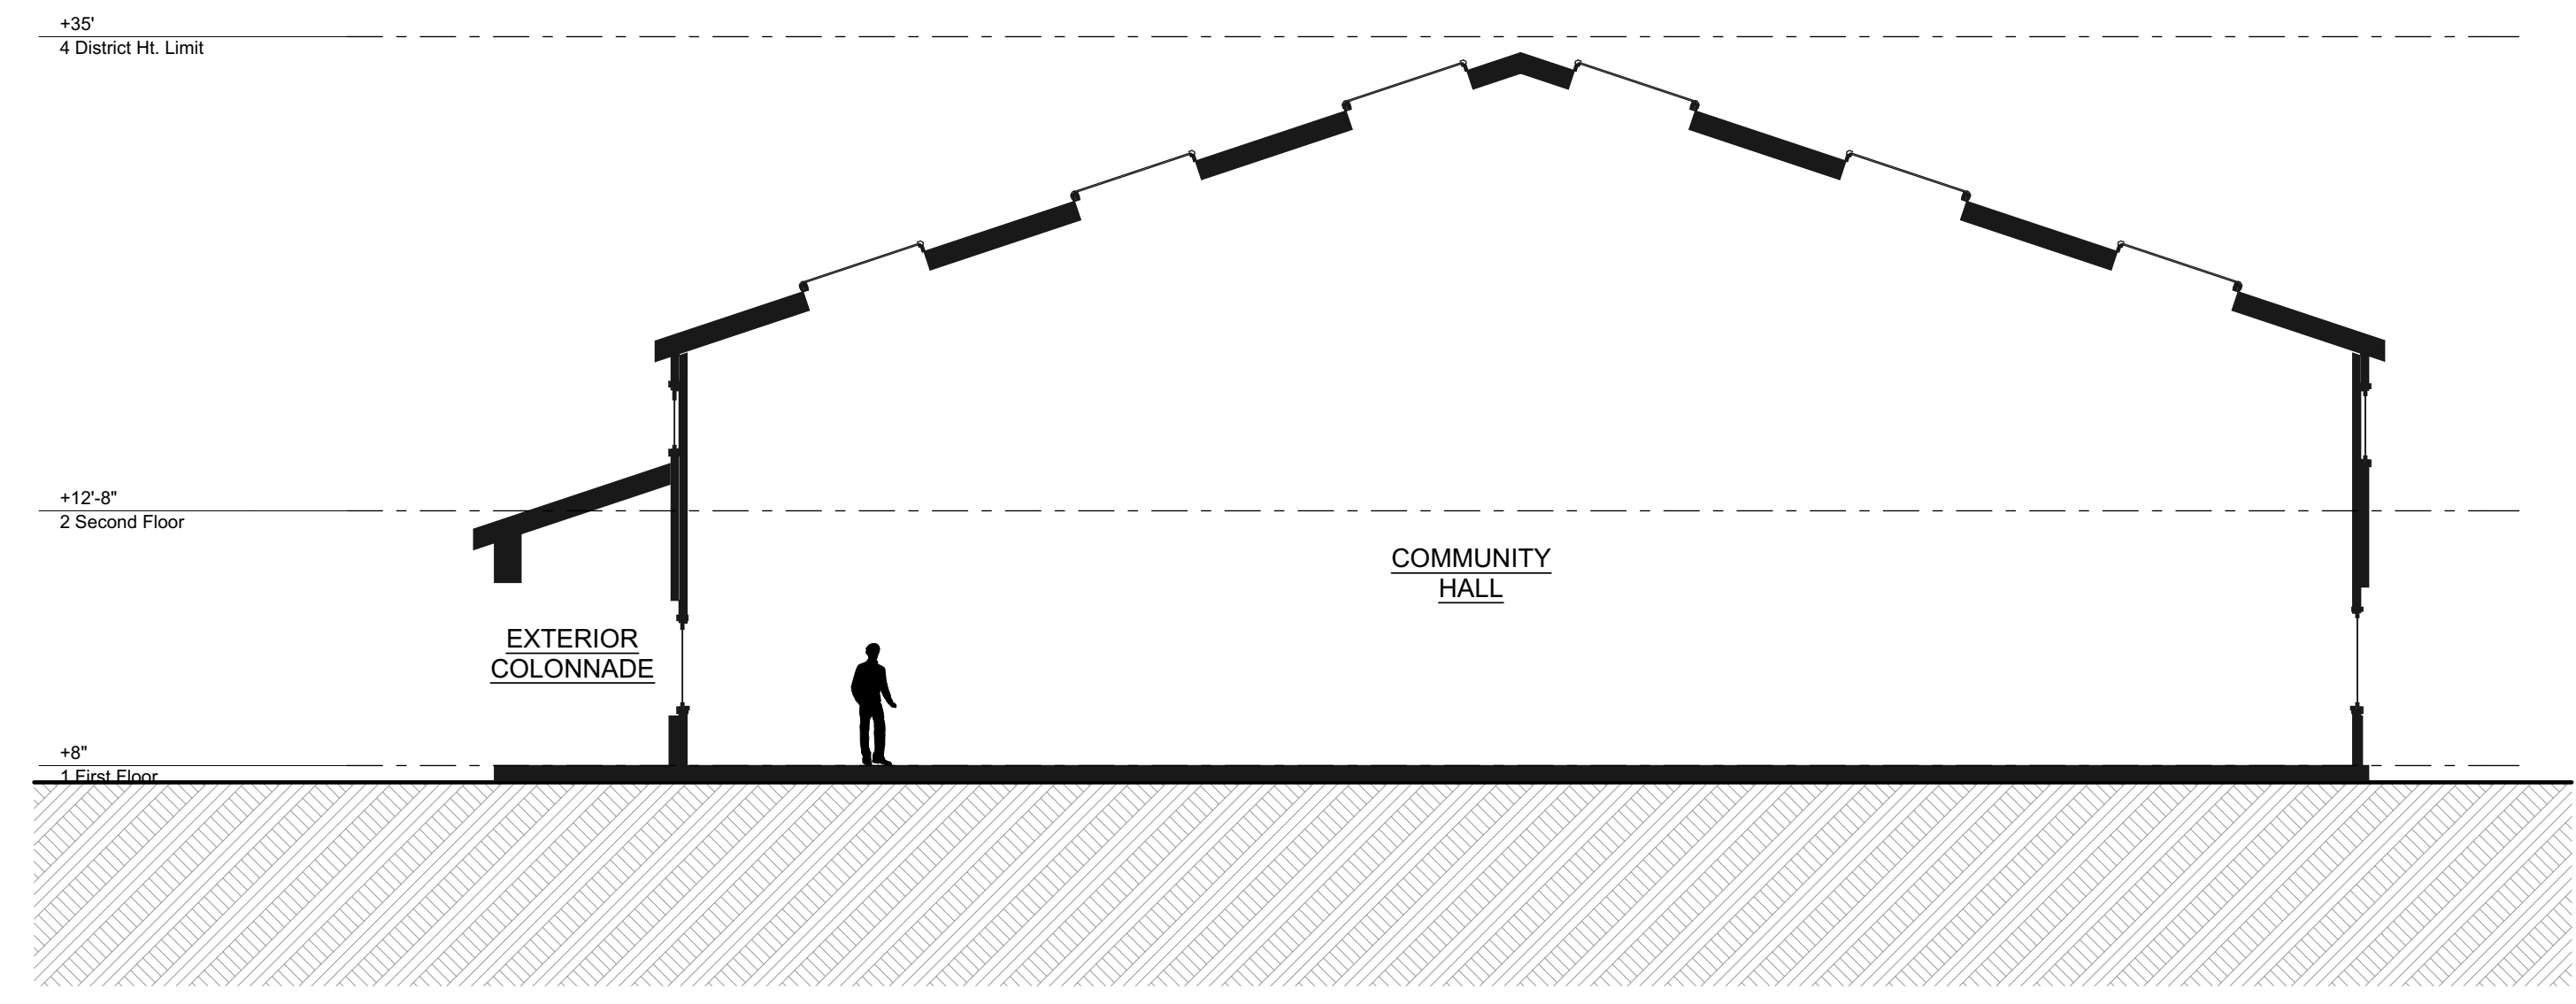

C COMMUNITY BUILDING SECTION C-C'
SK3.3 SCALE: 1/8" = 1'-0"

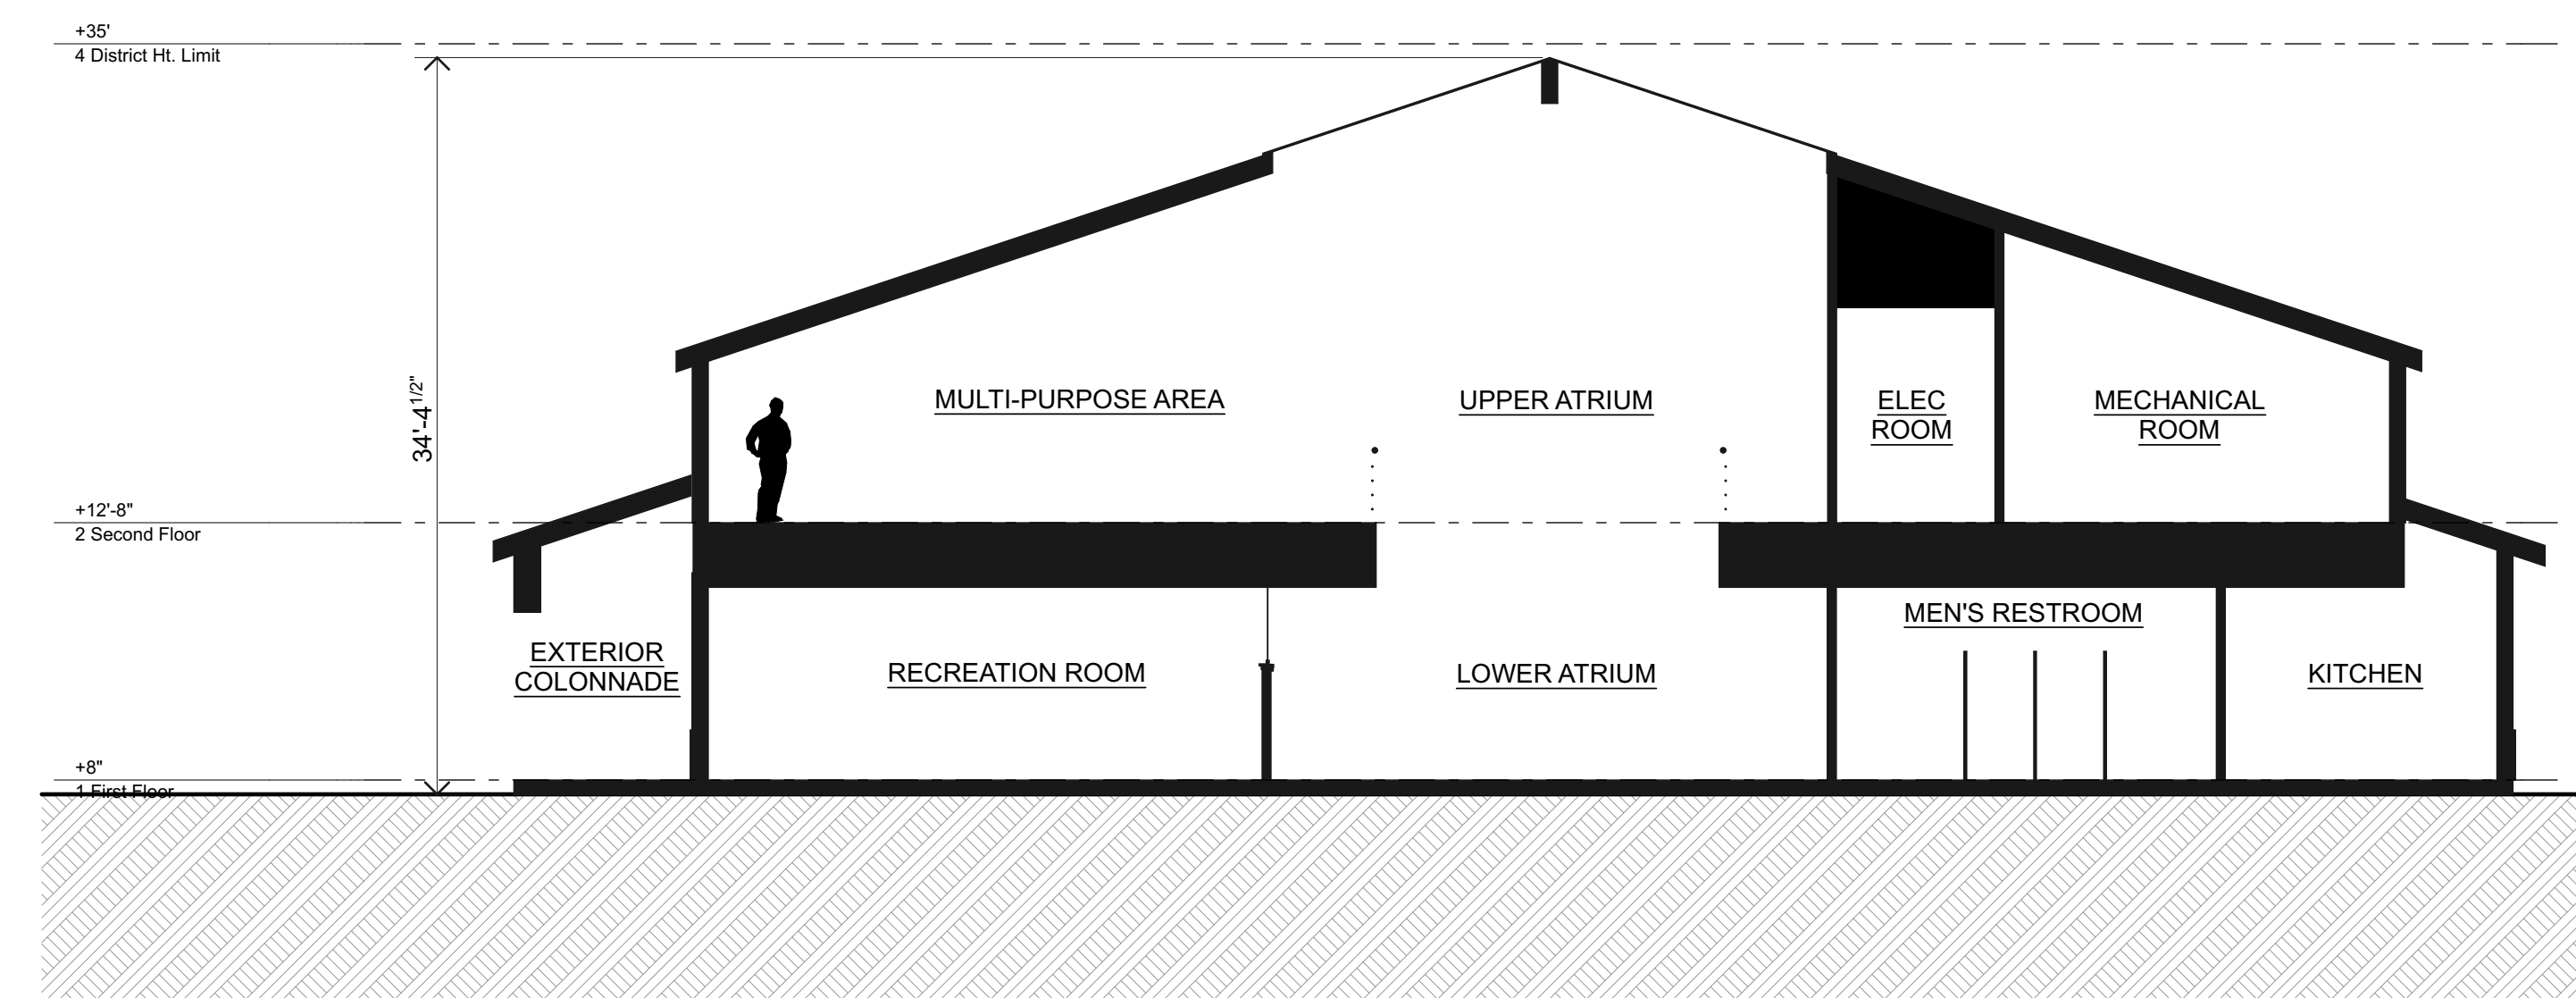


D COMMUNITY BUILDING SECTION D-D'
SK3.3 SCALE: 1/8" = 1'-0"

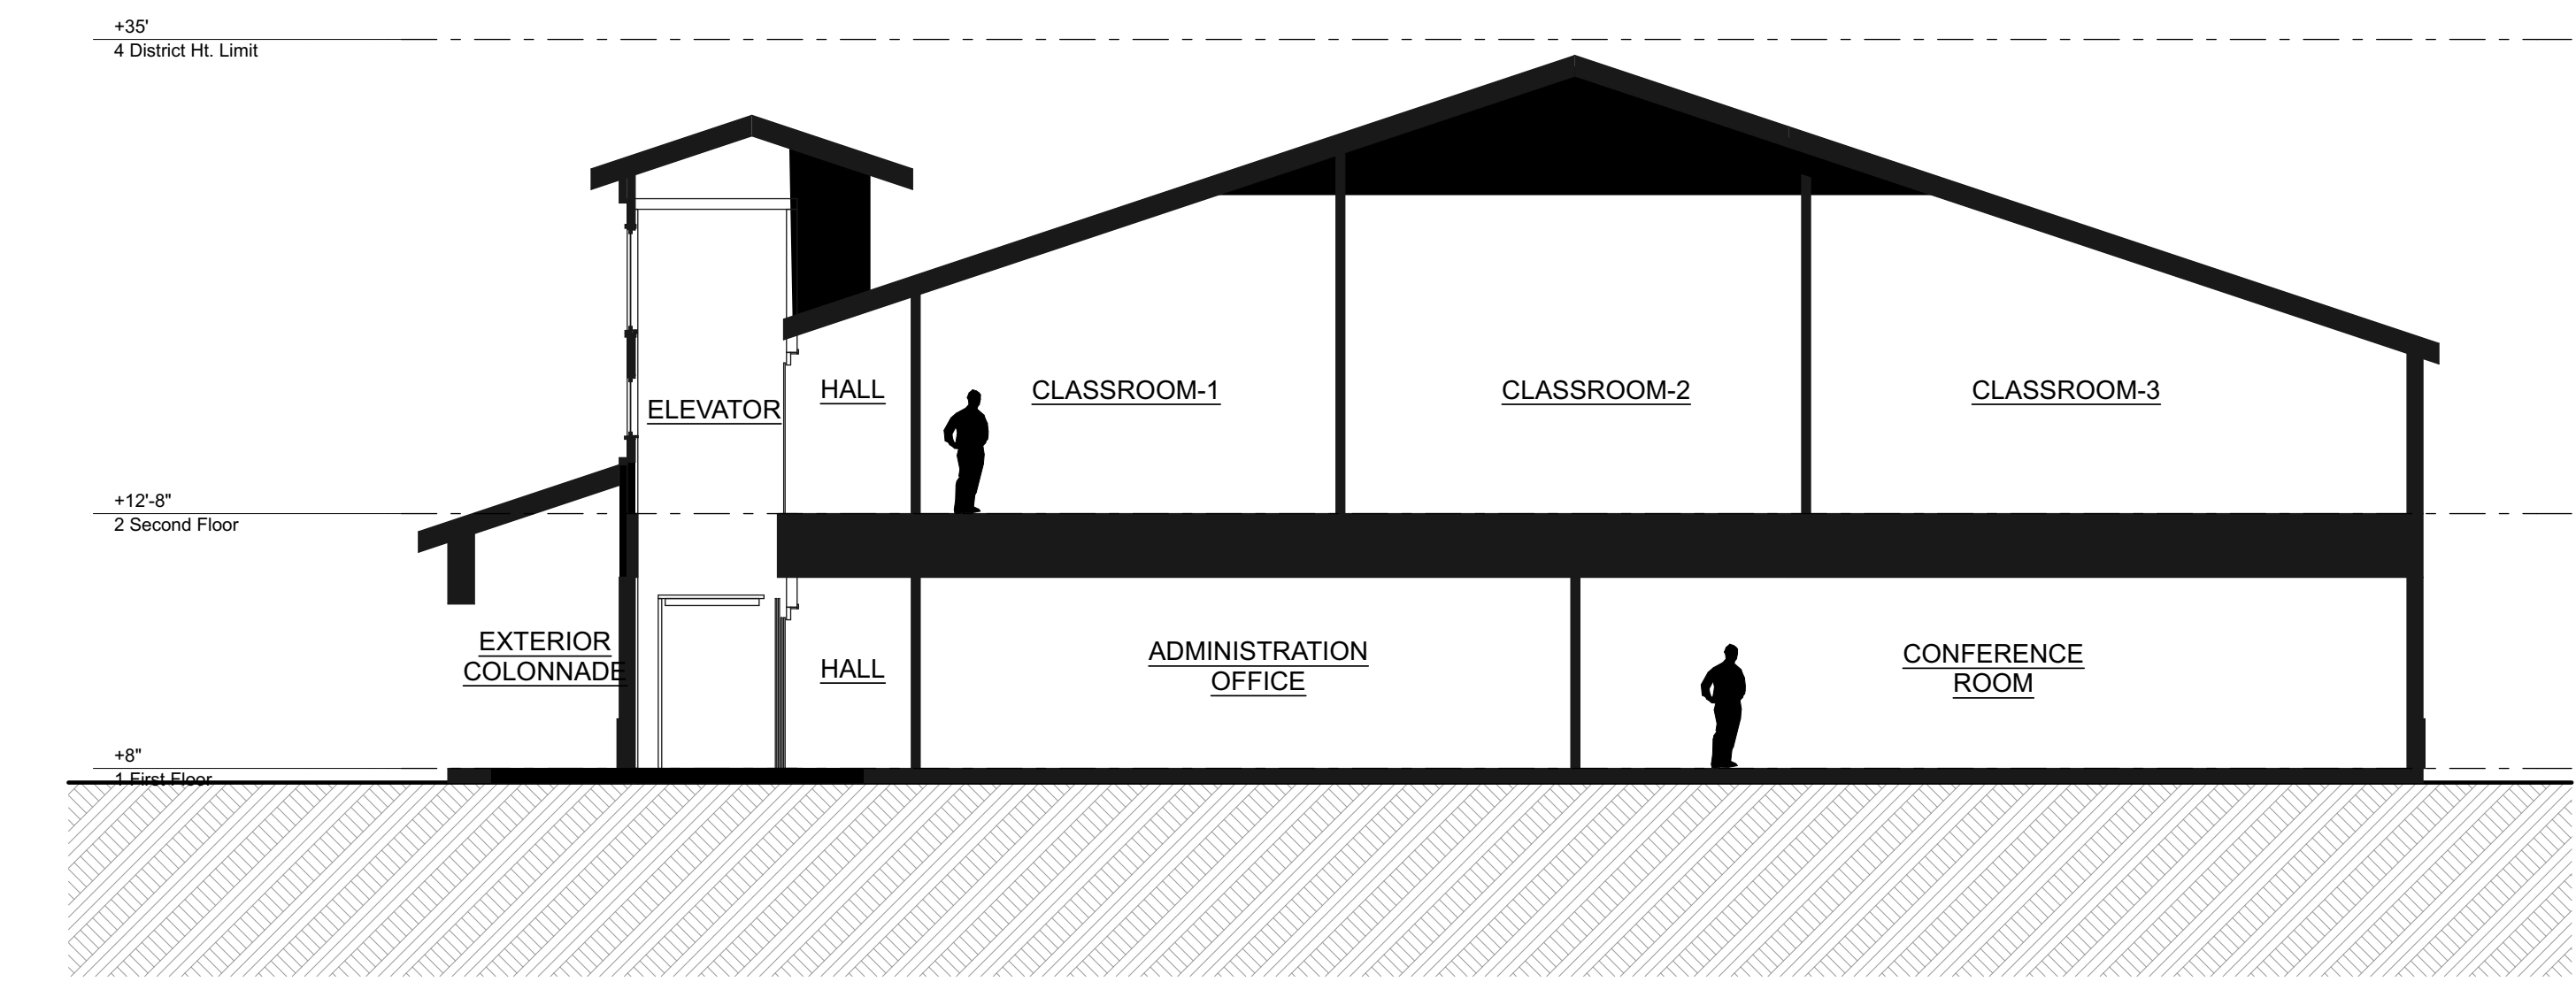

E COMMUNITY BUILDING SECTION E-E'
SK3.3 SCALE: 1/8" = 1'-0"

REVISIONS	
DATE	#
4/12/16	1
	2
	3
	4
	5

5/23/16 11:20 AM

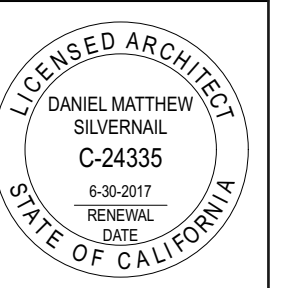

PREPARED FOR:
South Valley Islamic Center
Sai Akhter, Project Manager
P.O. Box 1777, Morgan Hill, CA 95038
(408) 205-9836

Daniel Silvernail Architect, Inc.
501 Mission St Suite #2 Santa Cruz CA 95060 831.462.9138

COMMUNITY BUILDING SECTIONS
SCHEMATIC DESIGN DOCUMENTS
THE CORDOBA CENTER
APN# 779-06-002
14045 Montebey Road San Martin, CA 95046-9546

DATE	12/22/15
JOB#	13.118.0
MODELING BY	DSAI
SHEET	SK3.3
OF	29 SHEETS

USE PERMIT/ASA GRADING PERMIT SUBMITTAL