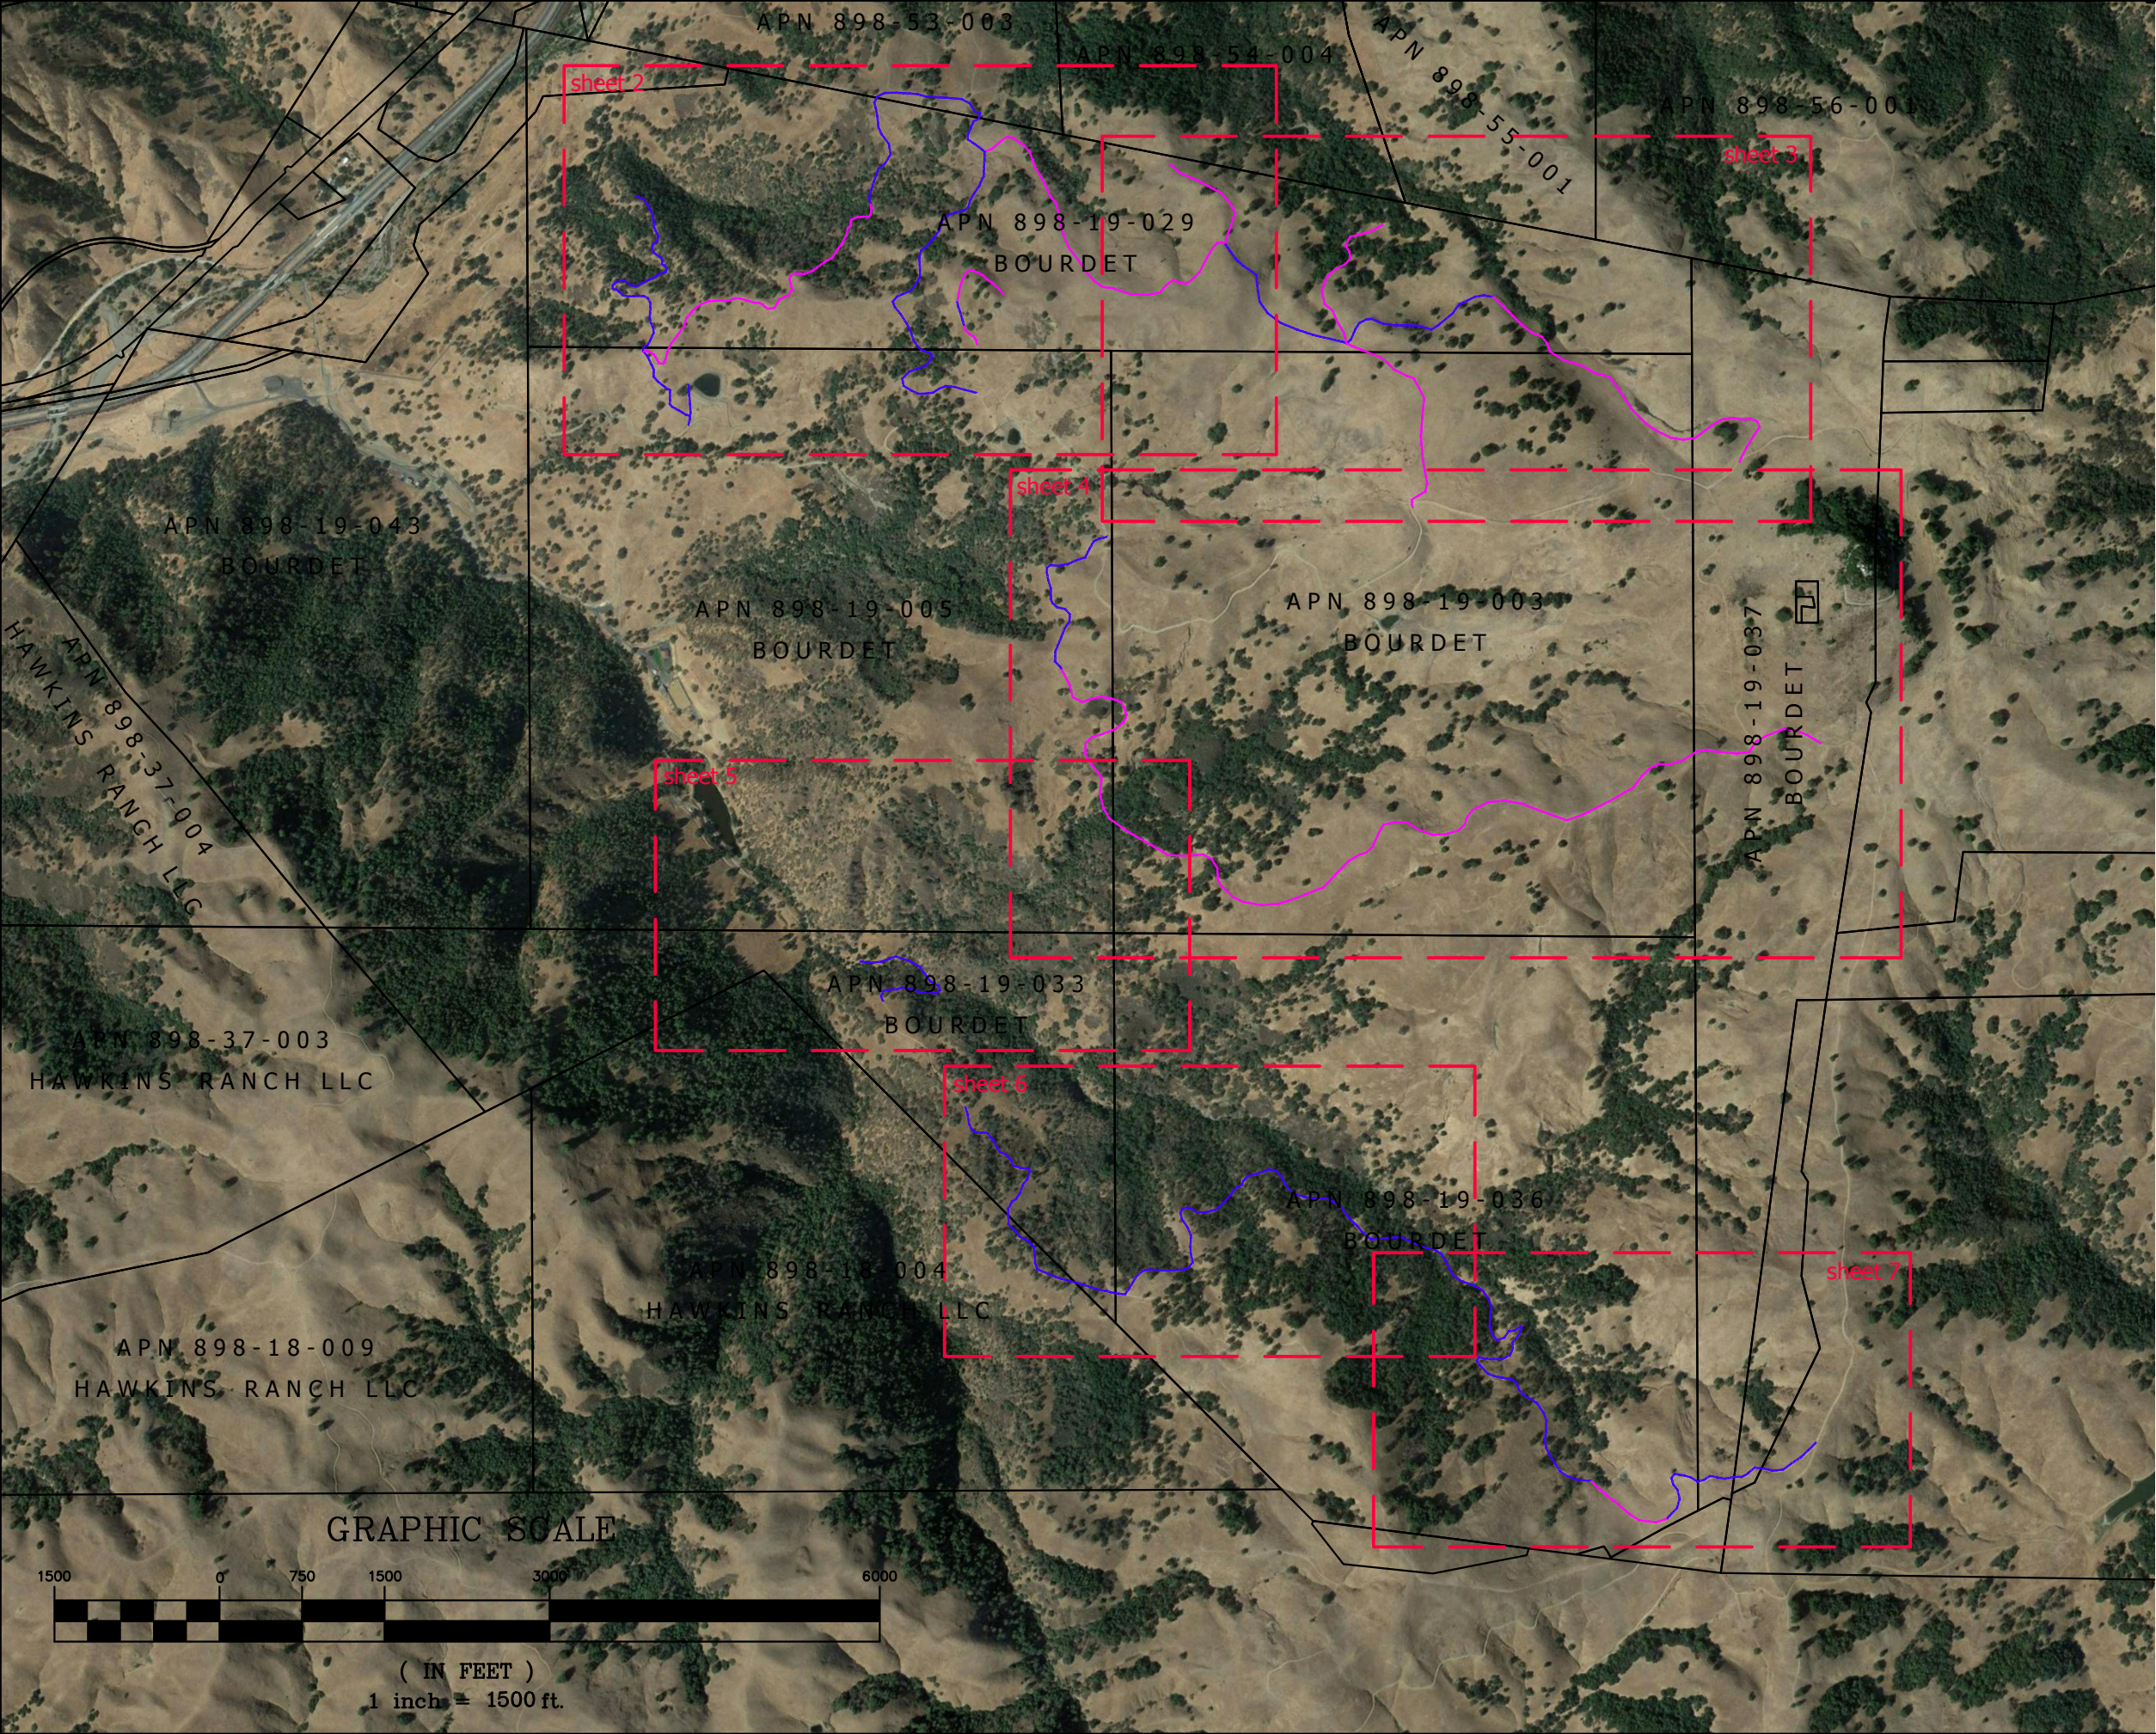



Site Plan

for
Lands of Bourdet
Pacheco Pass Highway
apn 898-19-005 & 043
Santa Clara County - California

HANNA-BRUNETTI
EST. 1910

CIVIL ENGINEERS • LAND SURVEYORS
CONSTRUCTION MANAGERS

7651 EIGLEBERRY STREET • GILROY • 95020 • CALIFORNIA
OFFICE (408) 842-2173 • FAX (408) 842-3662
EMAIL: ENGINEERING @ HANNABRUNETTI.COM

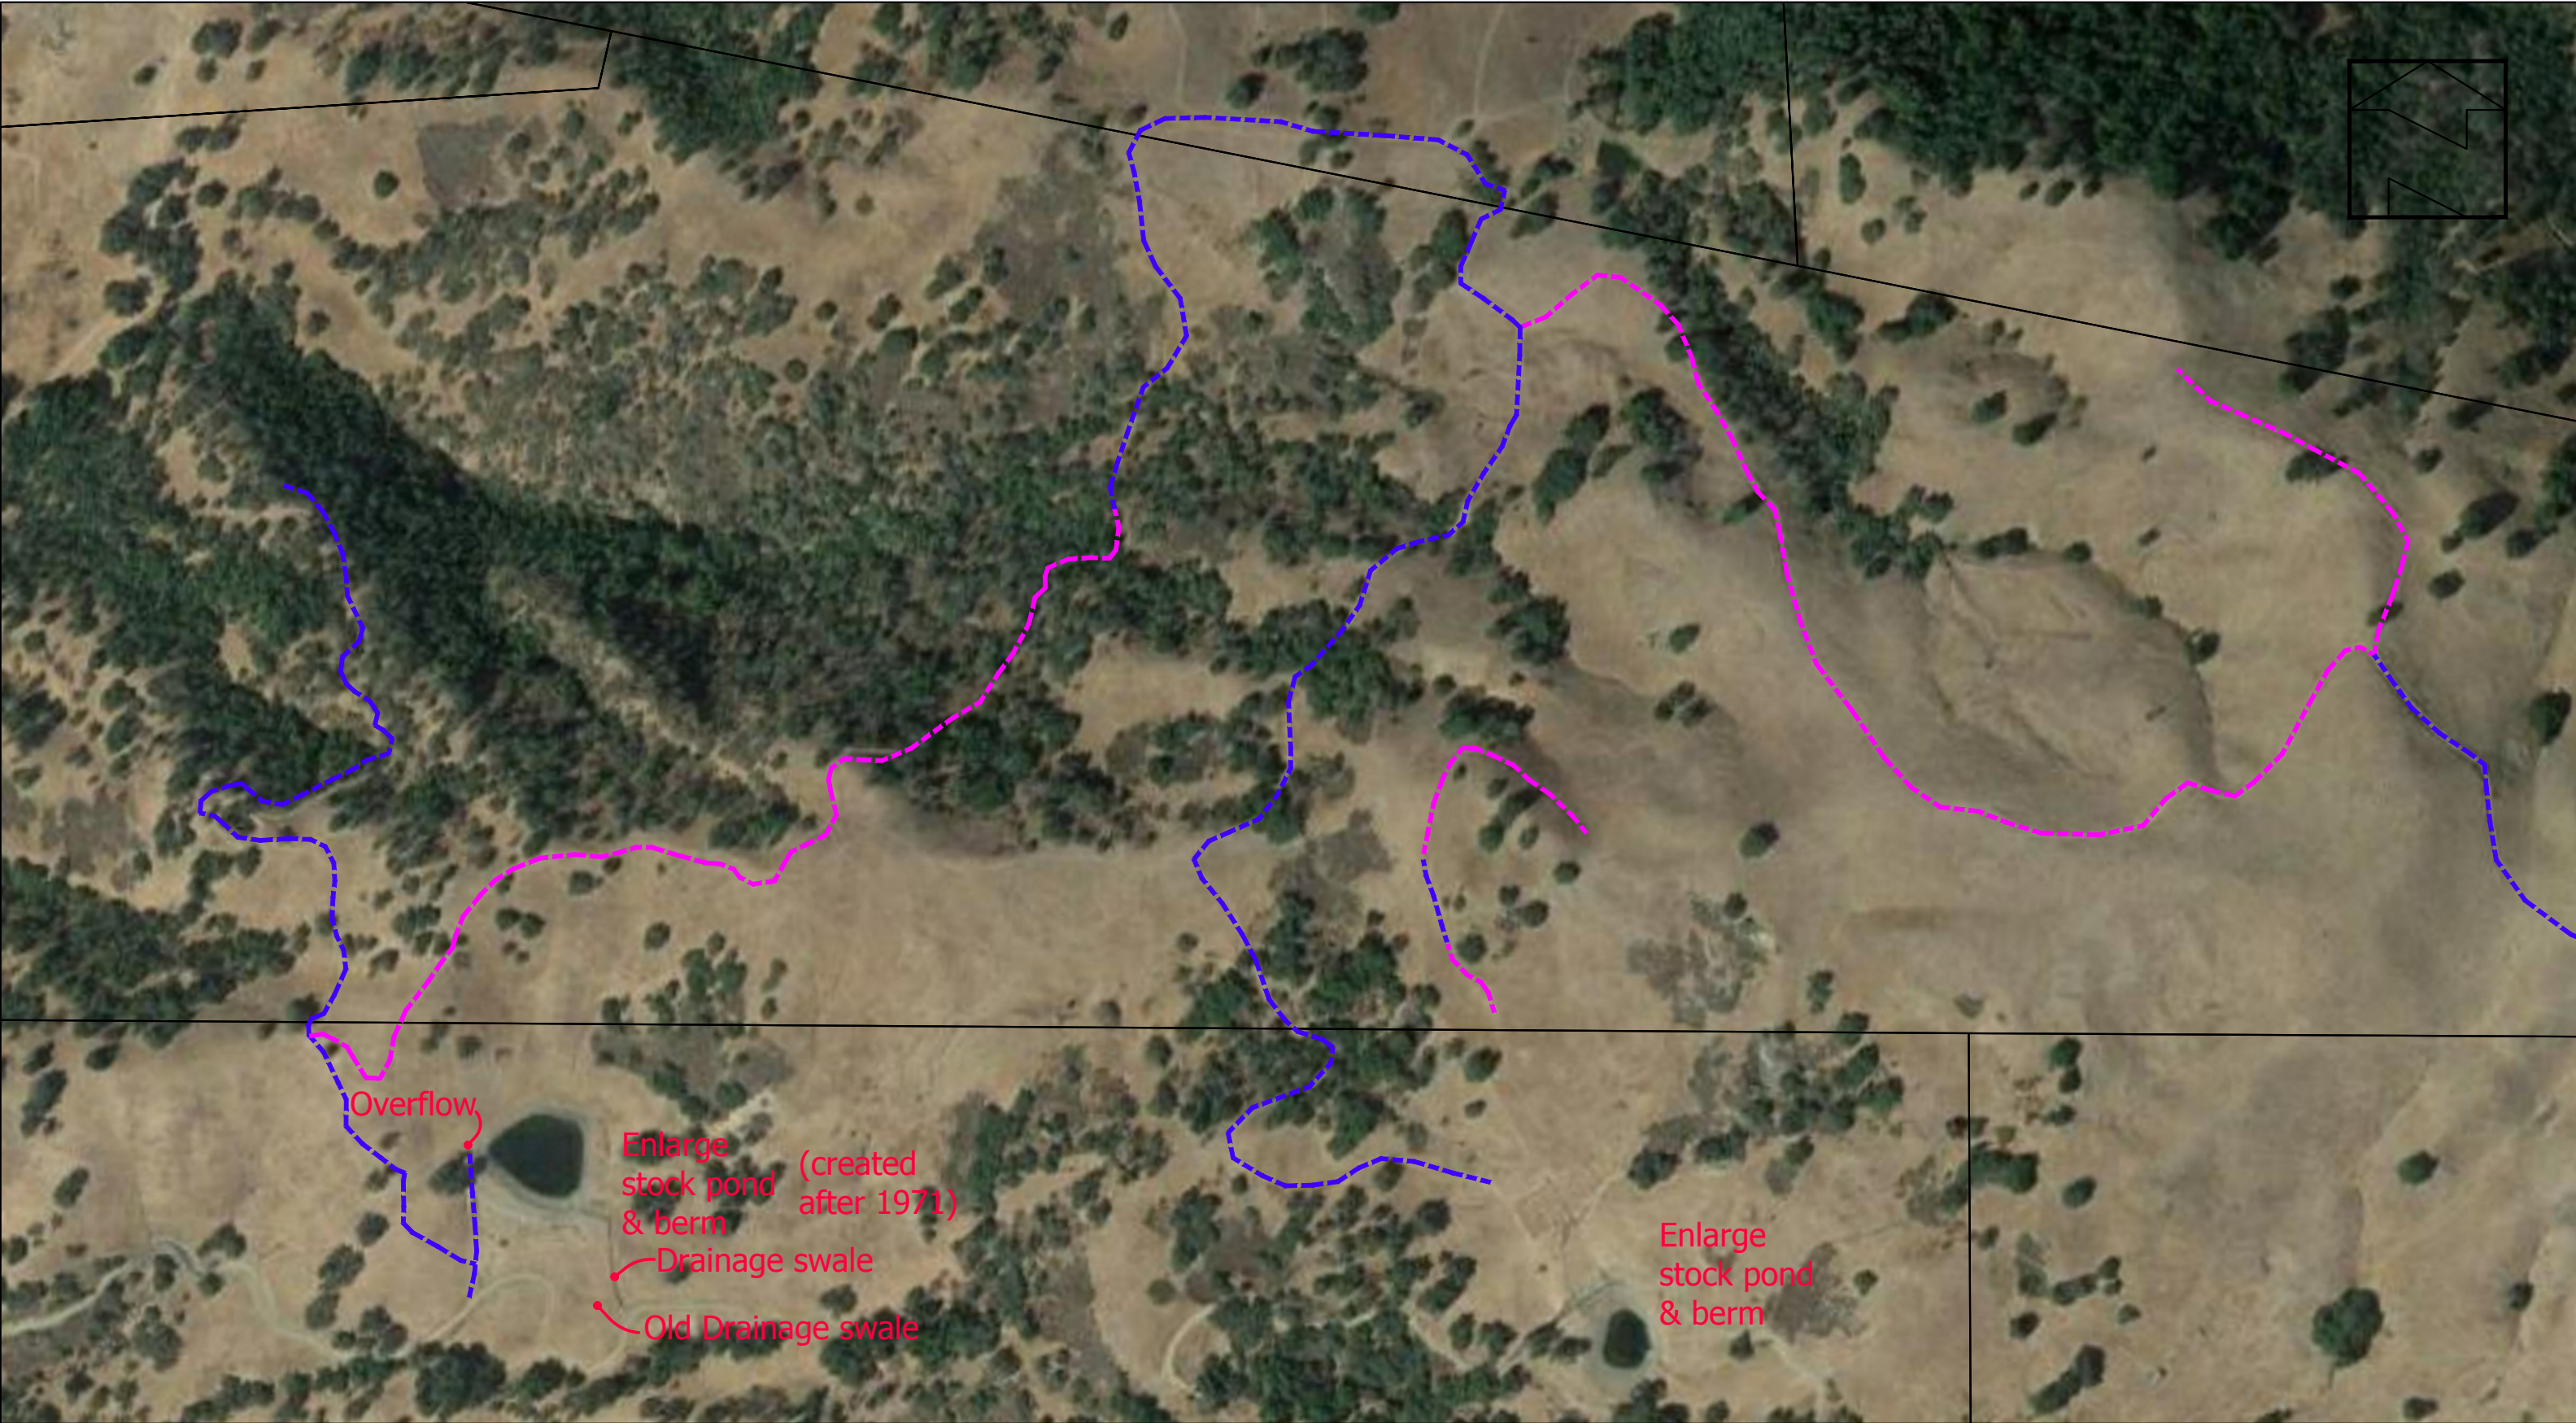

GRAPHIC SCALE

(IN FEET)

1 inch = 400 ft.

Legend

- Dirt road to be legalized
- Dirt road - no grading

HANNA-BRUNETTI
EST. 1910

CIVIL ENGINEERS • LAND SURVEYORS
CONSTRUCTION MANAGERS

7651 EIGLEBERRY STREET • GILROY • 95020 • CALIFORNIA
OFFICE (408) 842-2173 • FAX (408) 842-3662
EMAIL: ENGINEERING@HANNABRUNETTI.COM

Site Plan

for
Lands of Bourdet
Pacheco Pass Highway
apn 898-19-005 & 043
Santa Clara County - California

sheet 2 of 7



GRAPHIC SCALE

(IN FEET)
1 inch = 400 ft.

Legend

- Dirt road to be legalized
- Dirt road - no grading

HANNA-BRUNETTI
EST. 1910

CIVIL ENGINEERS • LAND SURVEYORS
CONSTRUCTION MANAGERS

7651 EIGLEBERRY STREET • GILROY • 95020 • CALIFORNIA
OFFICE (408) 842-2173 • FAX (408) 842-3662
EMAIL: ENGINEERING@HANNABRUNETTI.COM

Site Plan

for
Lands of Bourdet
Pacheco Pass Highway
apn 898-19-005 & 043
Santa Clara County - California

sheet 3 of 7



GRAPHIC SCALE

(IN FEET)

1 inch = 500 ft.

Legend

- Dirt road to be legalized
- Dirt road - no grading

HANNA-BRUNETTI
EST. 1910

CIVIL ENGINEERS • LAND SURVEYORS
CONSTRUCTION MANAGERS

7651 EIGLEBERRY STREET • GILROY • 95020 • CALIFORNIA
OFFICE (408) 842-2173 • FAX (408) 842-3662
EMAIL: ENGINEERING@HANNABRUNETTI.COM

Site Plan

for
Lands of Bourdet
Pacheco Pass Highway
apn 898-19-005 & 043
Santa Clara County - California

sheet 4 of 7



GRAPHIC SCALE

(IN FEET)

1 inch = 300 ft.

Legend

- Dirt road to be legalized
- Dirt road - no grading

HANNA-BRUNETTI
EST. 1910

CIVIL ENGINEERS • LAND SURVEYORS
CONSTRUCTION MANAGERS

7651 EIGLEBERRY STREET • GILROY • 95020 • CALIFORNIA
OFFICE (408) 842-2173 • FAX (408) 842-3662
EMAIL: ENGINEERING@HANNABRUNETTI.COM

Site Plan

for
Lands of Bourdet
Pacheco Pass Highway
apn 898-19-005 & 043
Santa Clara County - California

sheet 5 of 7



GRAPHIC SCALE

(IN FEET)
1 inch = 300 ft.

Legend

- Dirt road to be legalized
- Dirt road - no grading

HANNA-BRUNETTI
EST. 1910

CIVIL ENGINEERS • LAND SURVEYORS
CONSTRUCTION MANAGERS

7651 EIGLEBERRY STREET • GILROY • 95020 • CALIFORNIA
OFFICE (408) 842-2173 • FAX (408) 842-3662
EMAIL: ENGINEERING@HANNABRUNETTI.COM

Site Plan

for
Lands of Bourdet
Pacheco Pass Highway
apn 898-19-005 & 043
Santa Clara County - California

sheet 6 of 7



GRAPHIC SCALE

(IN FEET)
1 inch = 300 ft.

Legend

- Dirt road to be legalized
- Dirt road - no grading

HANNA-BRUNETTI
EST. 1910

CIVIL ENGINEERS • LAND SURVEYORS
CONSTRUCTION MANAGERS

7651 EIGLEBERRY STREET • GILROY • 95020 • CALIFORNIA
OFFICE (408) 842-2173 • FAX (408) 842-3662
EMAIL: ENGINEERING@HANNABRUNETTI.COM

Site Plan
for
Lands of Bourdet
Pacheco Pass Highway
apn 898-19-005 & 043
Santa Clara County - California

sheet 7 of 7