

NEW RESIDENCE FOR THE
ASTLES FAMILY AT
16390 STEVENS CANYON ROAD, CUPERTINO, CA

OFFICIAL USE ONLY

Description	Date



M+DESIGNS ARCHITECTS

M DESIGNS ARCHITECTS 4546 W.
EL CAMINO REAL, STE. 223, LOS
ALTOS, CA 94022

www.mdesignsarchitects.com
Email: info@mdesignsarchitects.com
Phone: 650-565-9036
Fax: 949-625-7869




ASTLES RESIDENCE
16390 STEVENS CANYON
RD., CUPERTINO, CA

SCHEMATIC DESIGN

TITLE SHEET

2018.01.31

T0.1

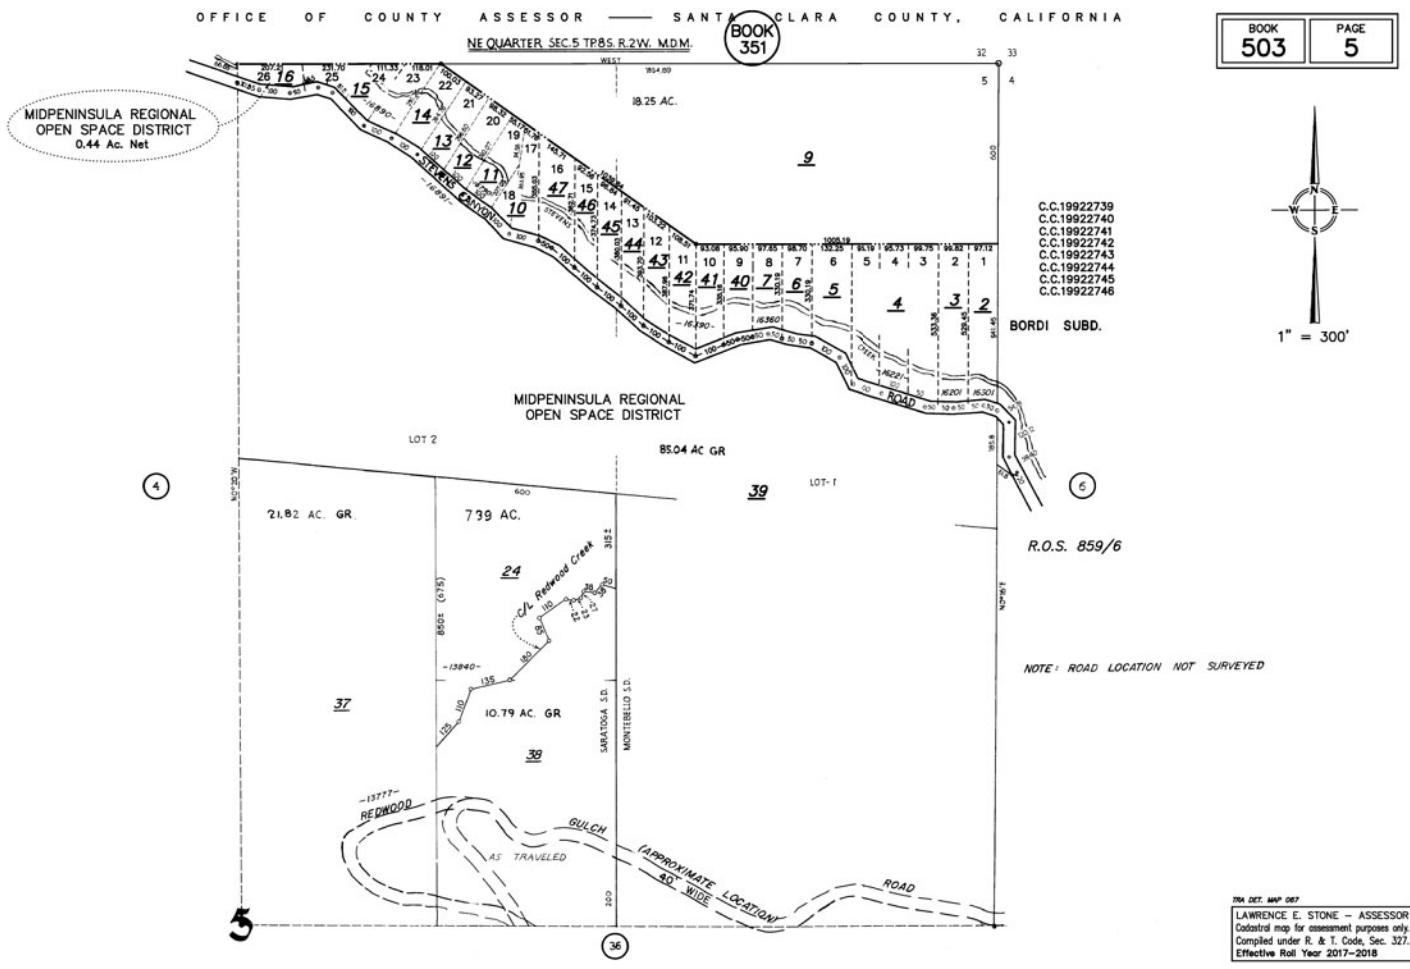

ZONING

MERGED LOTS:


APN1: 503-05-041
APN2: 503-05-042
APN3: 503-05-043
APN4: 503-05-044
APN5: 503-05-009

ZONE: HS-SR HILLSIDE SCENIC ROAD

TOTAL LOT AREA: 22.65 ACRES (986,634 SF)

BASEMENT AREA: 3805 SF
FIRST FLOOR AREA: 2951 SF
SECOND FLOOR AREA: 1334 SF
ACCESSORY STRUCTURE AREA: 232 SF
TOTAL AREA: 8322 SF


HEIGHT: 29'-3" FROM GRADE

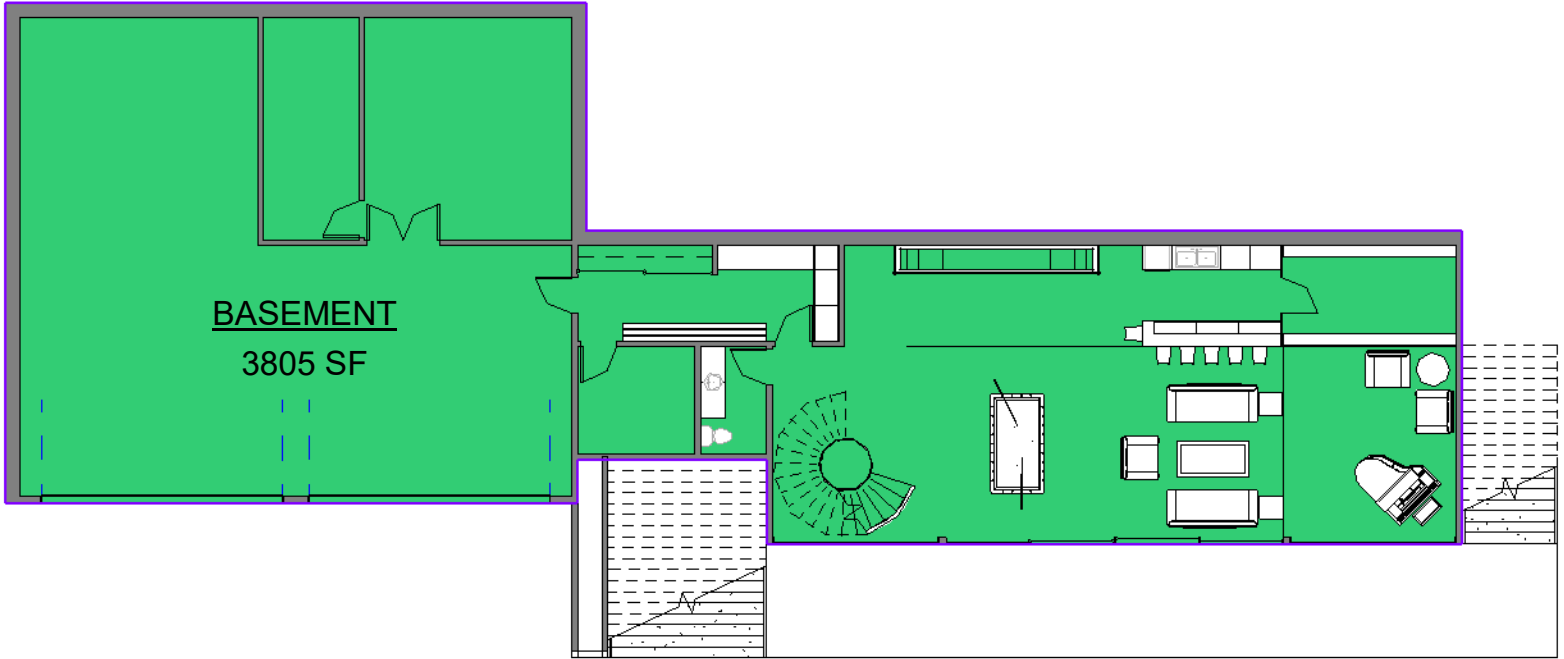

CLIENTS
GORDON & SARAH ASTLES
16390 STEVENS CANYON ROAD
UNINCORPORATED CUPERTINO, CA 95014

ARCHITECT
M DESIGNS ARCHITECTS
4546 EL CAMINO REAL, SUITE 223,
LOS ALTOS, CA 94022
CONTACT: MALIKA JUNAID
PHONE: (650) 565-9036
EMAIL: malikajunaid@mdesignsarchitects.com

CIVIL
LEA & BRAZE ENGINEERING, INC.
2495 INDUSTRIAL PARKWAY WEST,
HAYWARD, CA 94545
CONTACT: JOHN HALBOM
PHONE: (510) 887-4086
EMAIL: JHalbom@leabraze.com

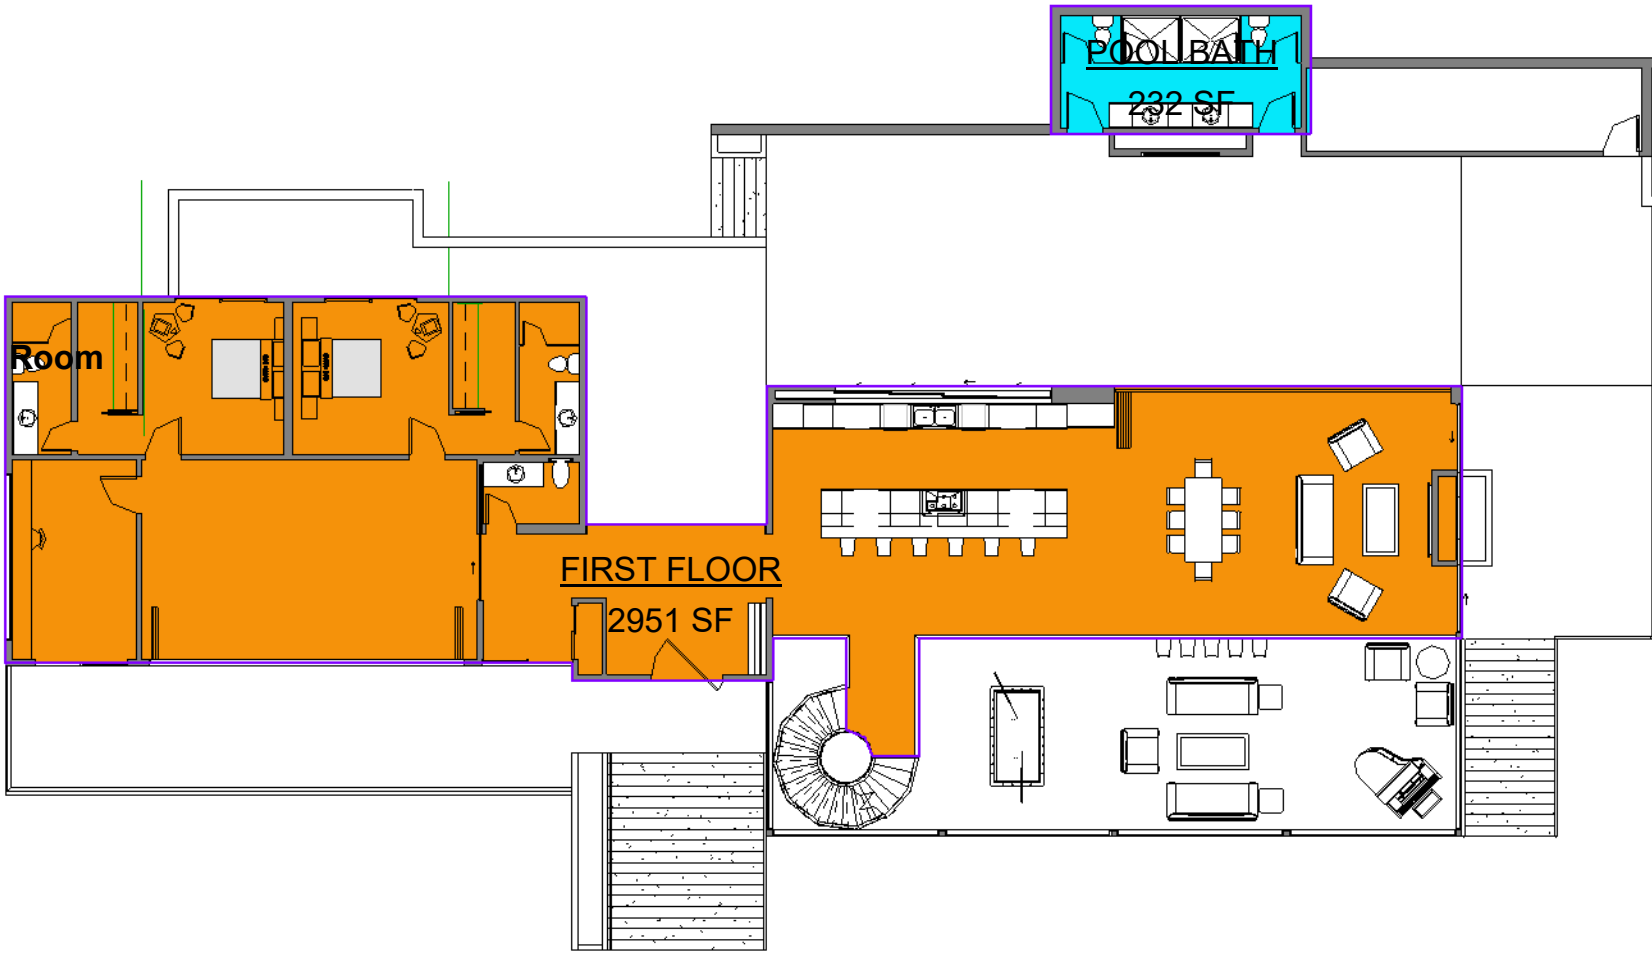

- ARCHITECTURAL**
- T0.01 TITLE SHEET
 - A1.1 PROPOSED SITE PLAN
 - A2.1 PROPOSED BASEMENT PLAN
 - A2.2 PROPOSED FIRST FLOOR PLAN
 - A2.3 PROPOSED SECOND FLOOR PLAN
 - A4.1 PROPOSED ROOF PLAN
 - A5.1 PROPOSED SECTION A-A & B-B
 - A5.2 PROPOSED SECTION 3
 - A6.1 PROPOSED EAST & NORTH ELEVATIONS
 - A6.2 PROPOSED WEST & SOUTH ELEVATIONS

- CIVIL**
- | | | | |
|-------|---------------------------|-------|-------------------------|
| C-1.1 | PROPERTY CORNER EXHIBIT | C-5.0 | DETAILS |
| C-1.2 | LOT MERGER EXHIBIT | C-5.1 | DETAILS |
| C-2.0 | GRADING & DRAINAGE PLAN | C-6.0 | GRADING SPECIFICATIONS |
| C-2.1 | GRADING & DRAINAGE PLAN | ER-1 | EROSION CONTROL PLAN |
| C-2.2 | GRADING & DRAINAGE PLAN | BMP-1 | EROSION CONTROL DETAILS |
| C-3.0 | UTILITY PLAN | BMP-2 | EROSION CONTROL DETAILS |
| C-3.1 | UTILITY PLAN | | |
| C-3.2 | UTILITY PLAN | | |
| C-4.0 | DRIVEWAY PLAN AND PROFILE | | |
| C-4.1 | DRIVEWAY PLAN AND PROFILE | | |
| C-4.2 | PLAN AND PROFILE | | |

CODES COMPLIANCE

2016 CALIFORNIA BUILDING CODE (FOR STRUCTURAL)
2016 CALIFORNIA GREEN BUILDING STANDARDS CODE
2016 CALIFORNIA ELECTRICAL CODE
2016 CALIFORNIA MECHANICAL CODE
2016 CALIFORNIA PLUMBING CODE
2016 CALIFORNIA FIRE CODE
2016 CALIFORNIA ENERGY CODE
2016 CALIFORNIA RESIDENTIAL CODE
2011 NATIONAL ELECTRIC CODE


CODE SUMMARY


OCCUPANCY R-1


TYPE OF CONSTRUCTION TYPE V-B

HEIGHT MAXIMUM 35'-0" FROM GRADE
3 STORIES



ALLOWABLE AREA UNLIMITED

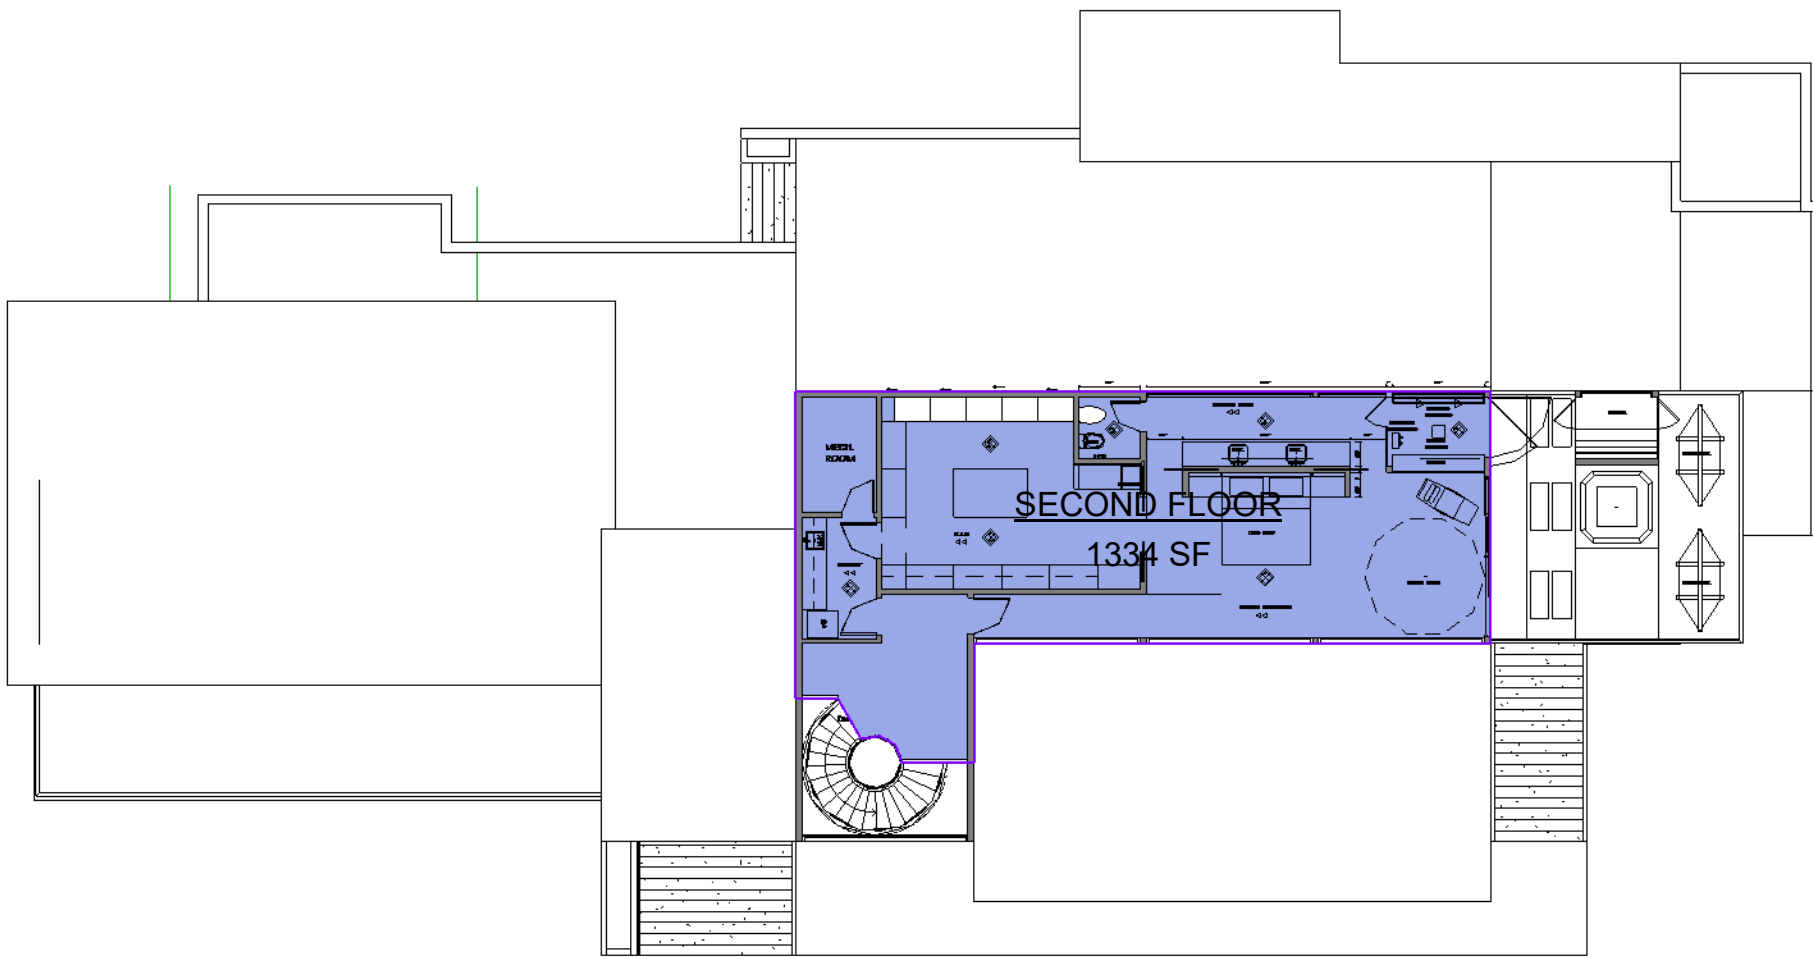


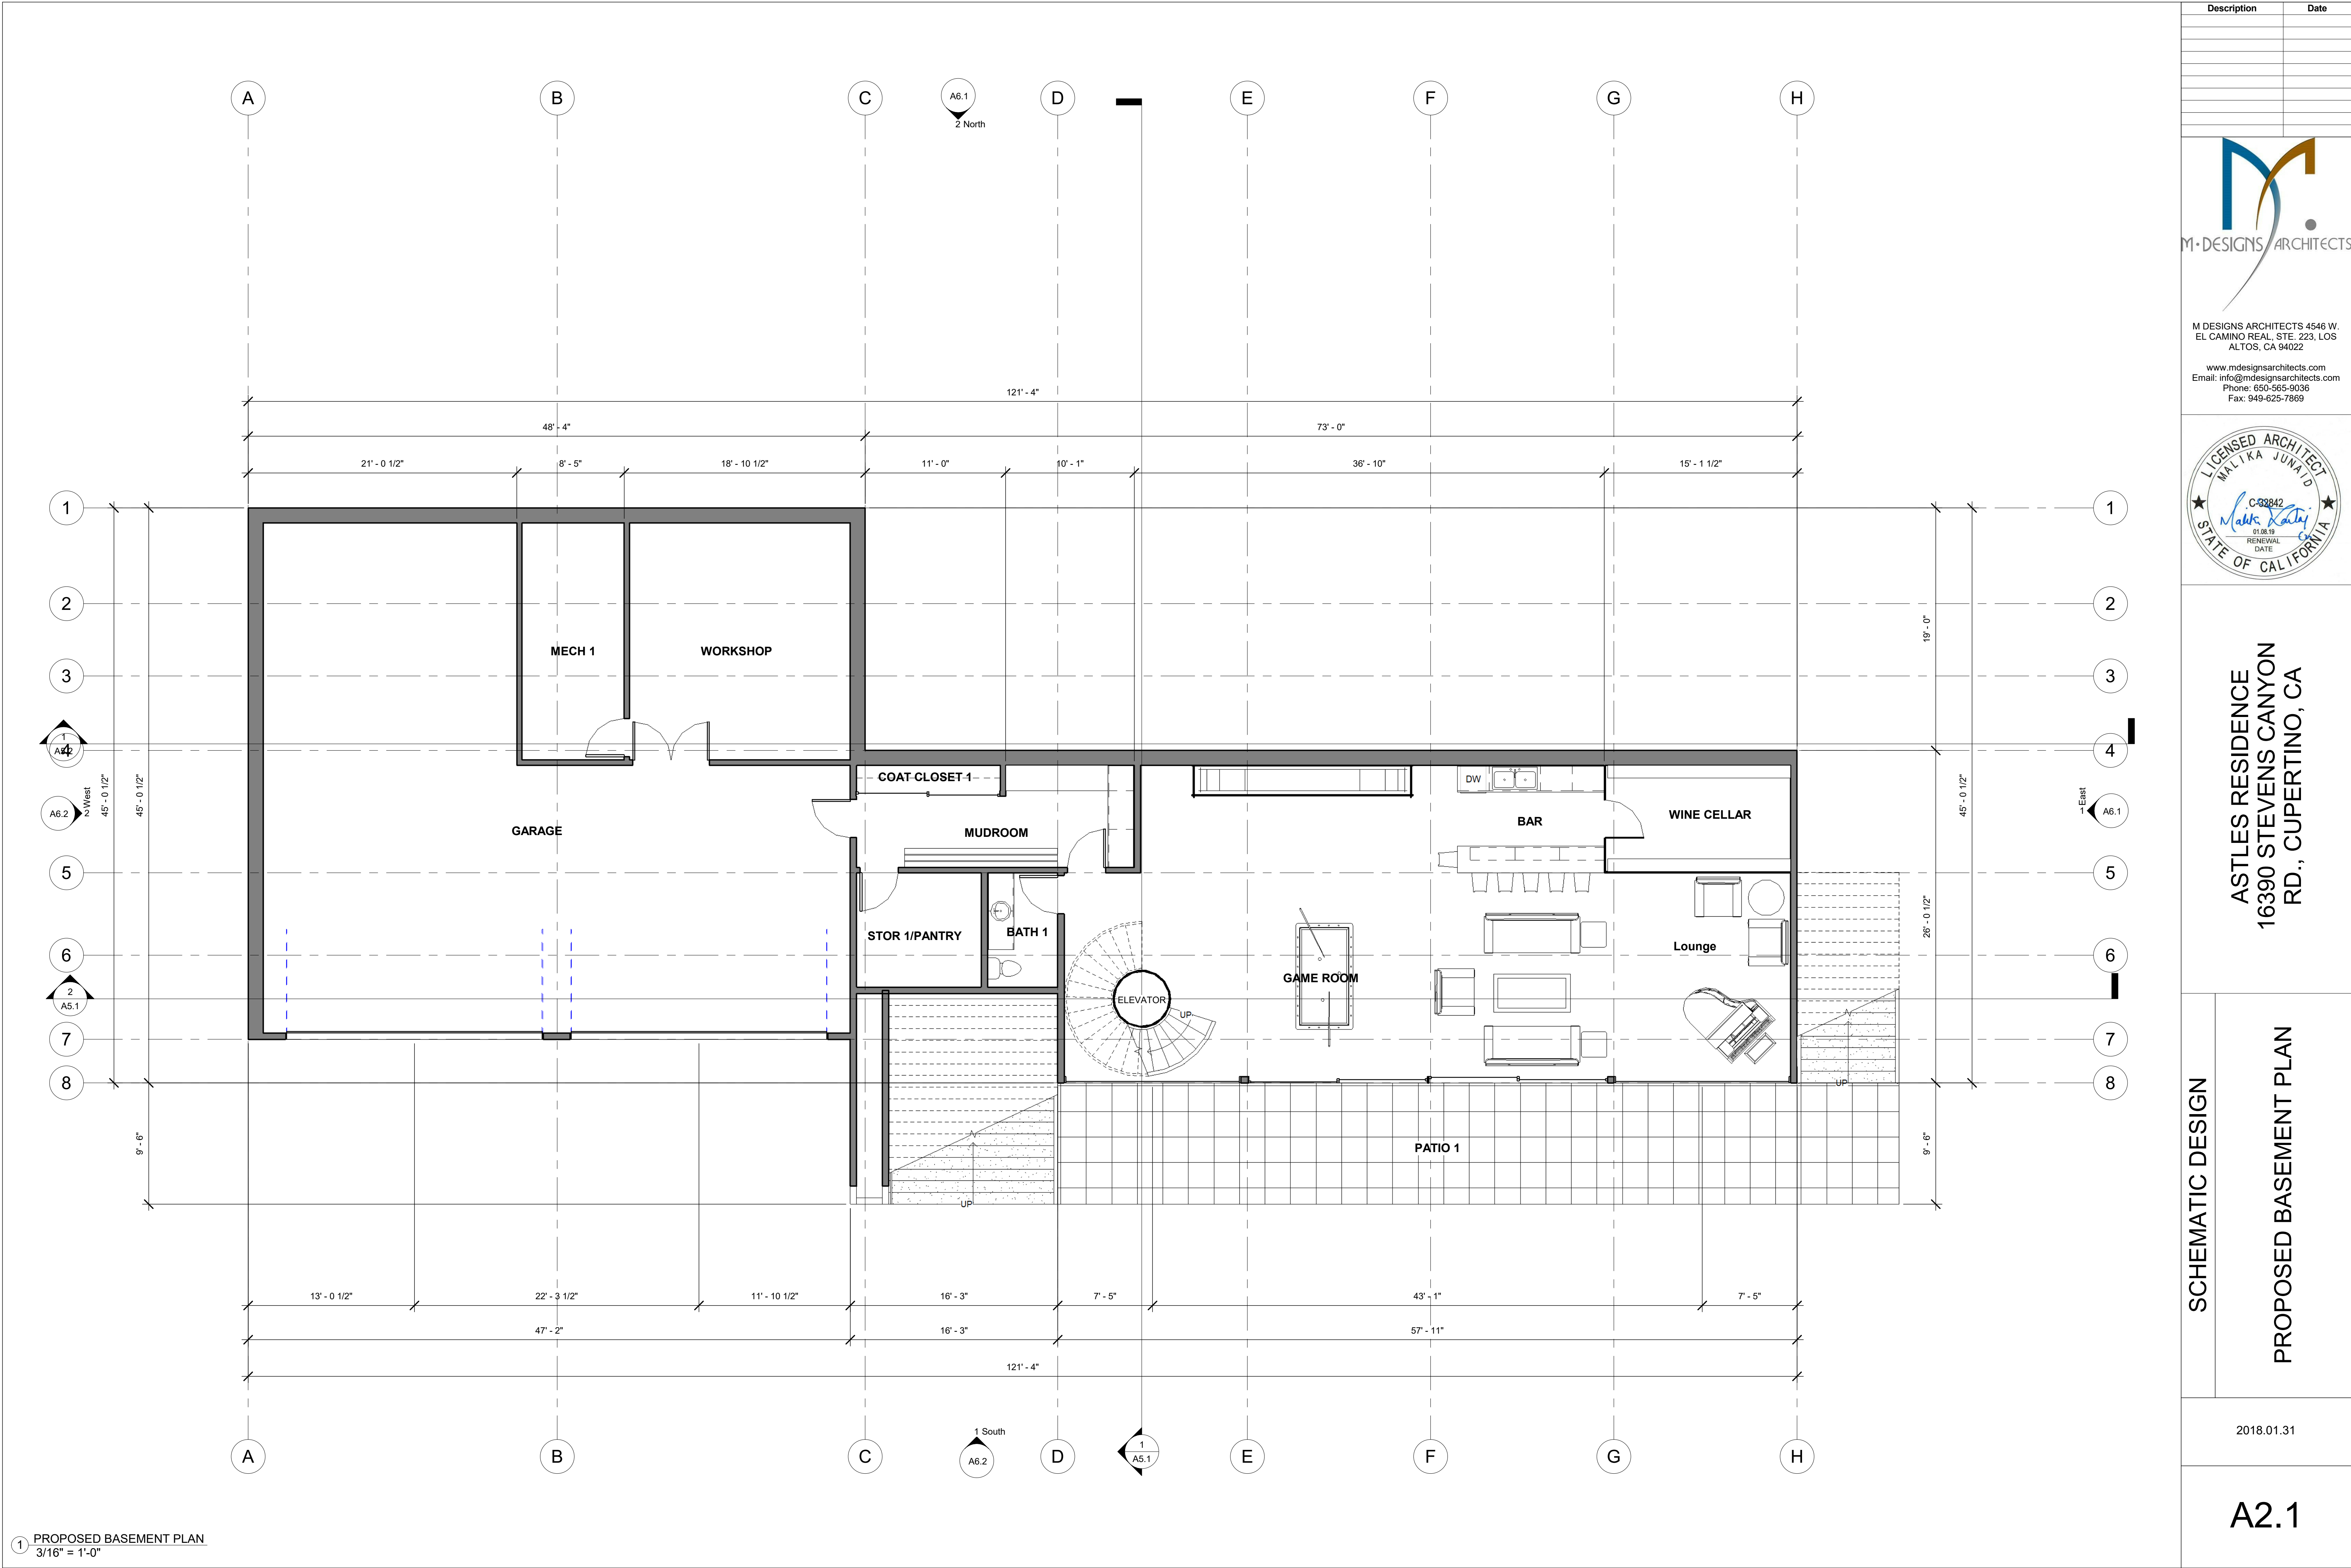

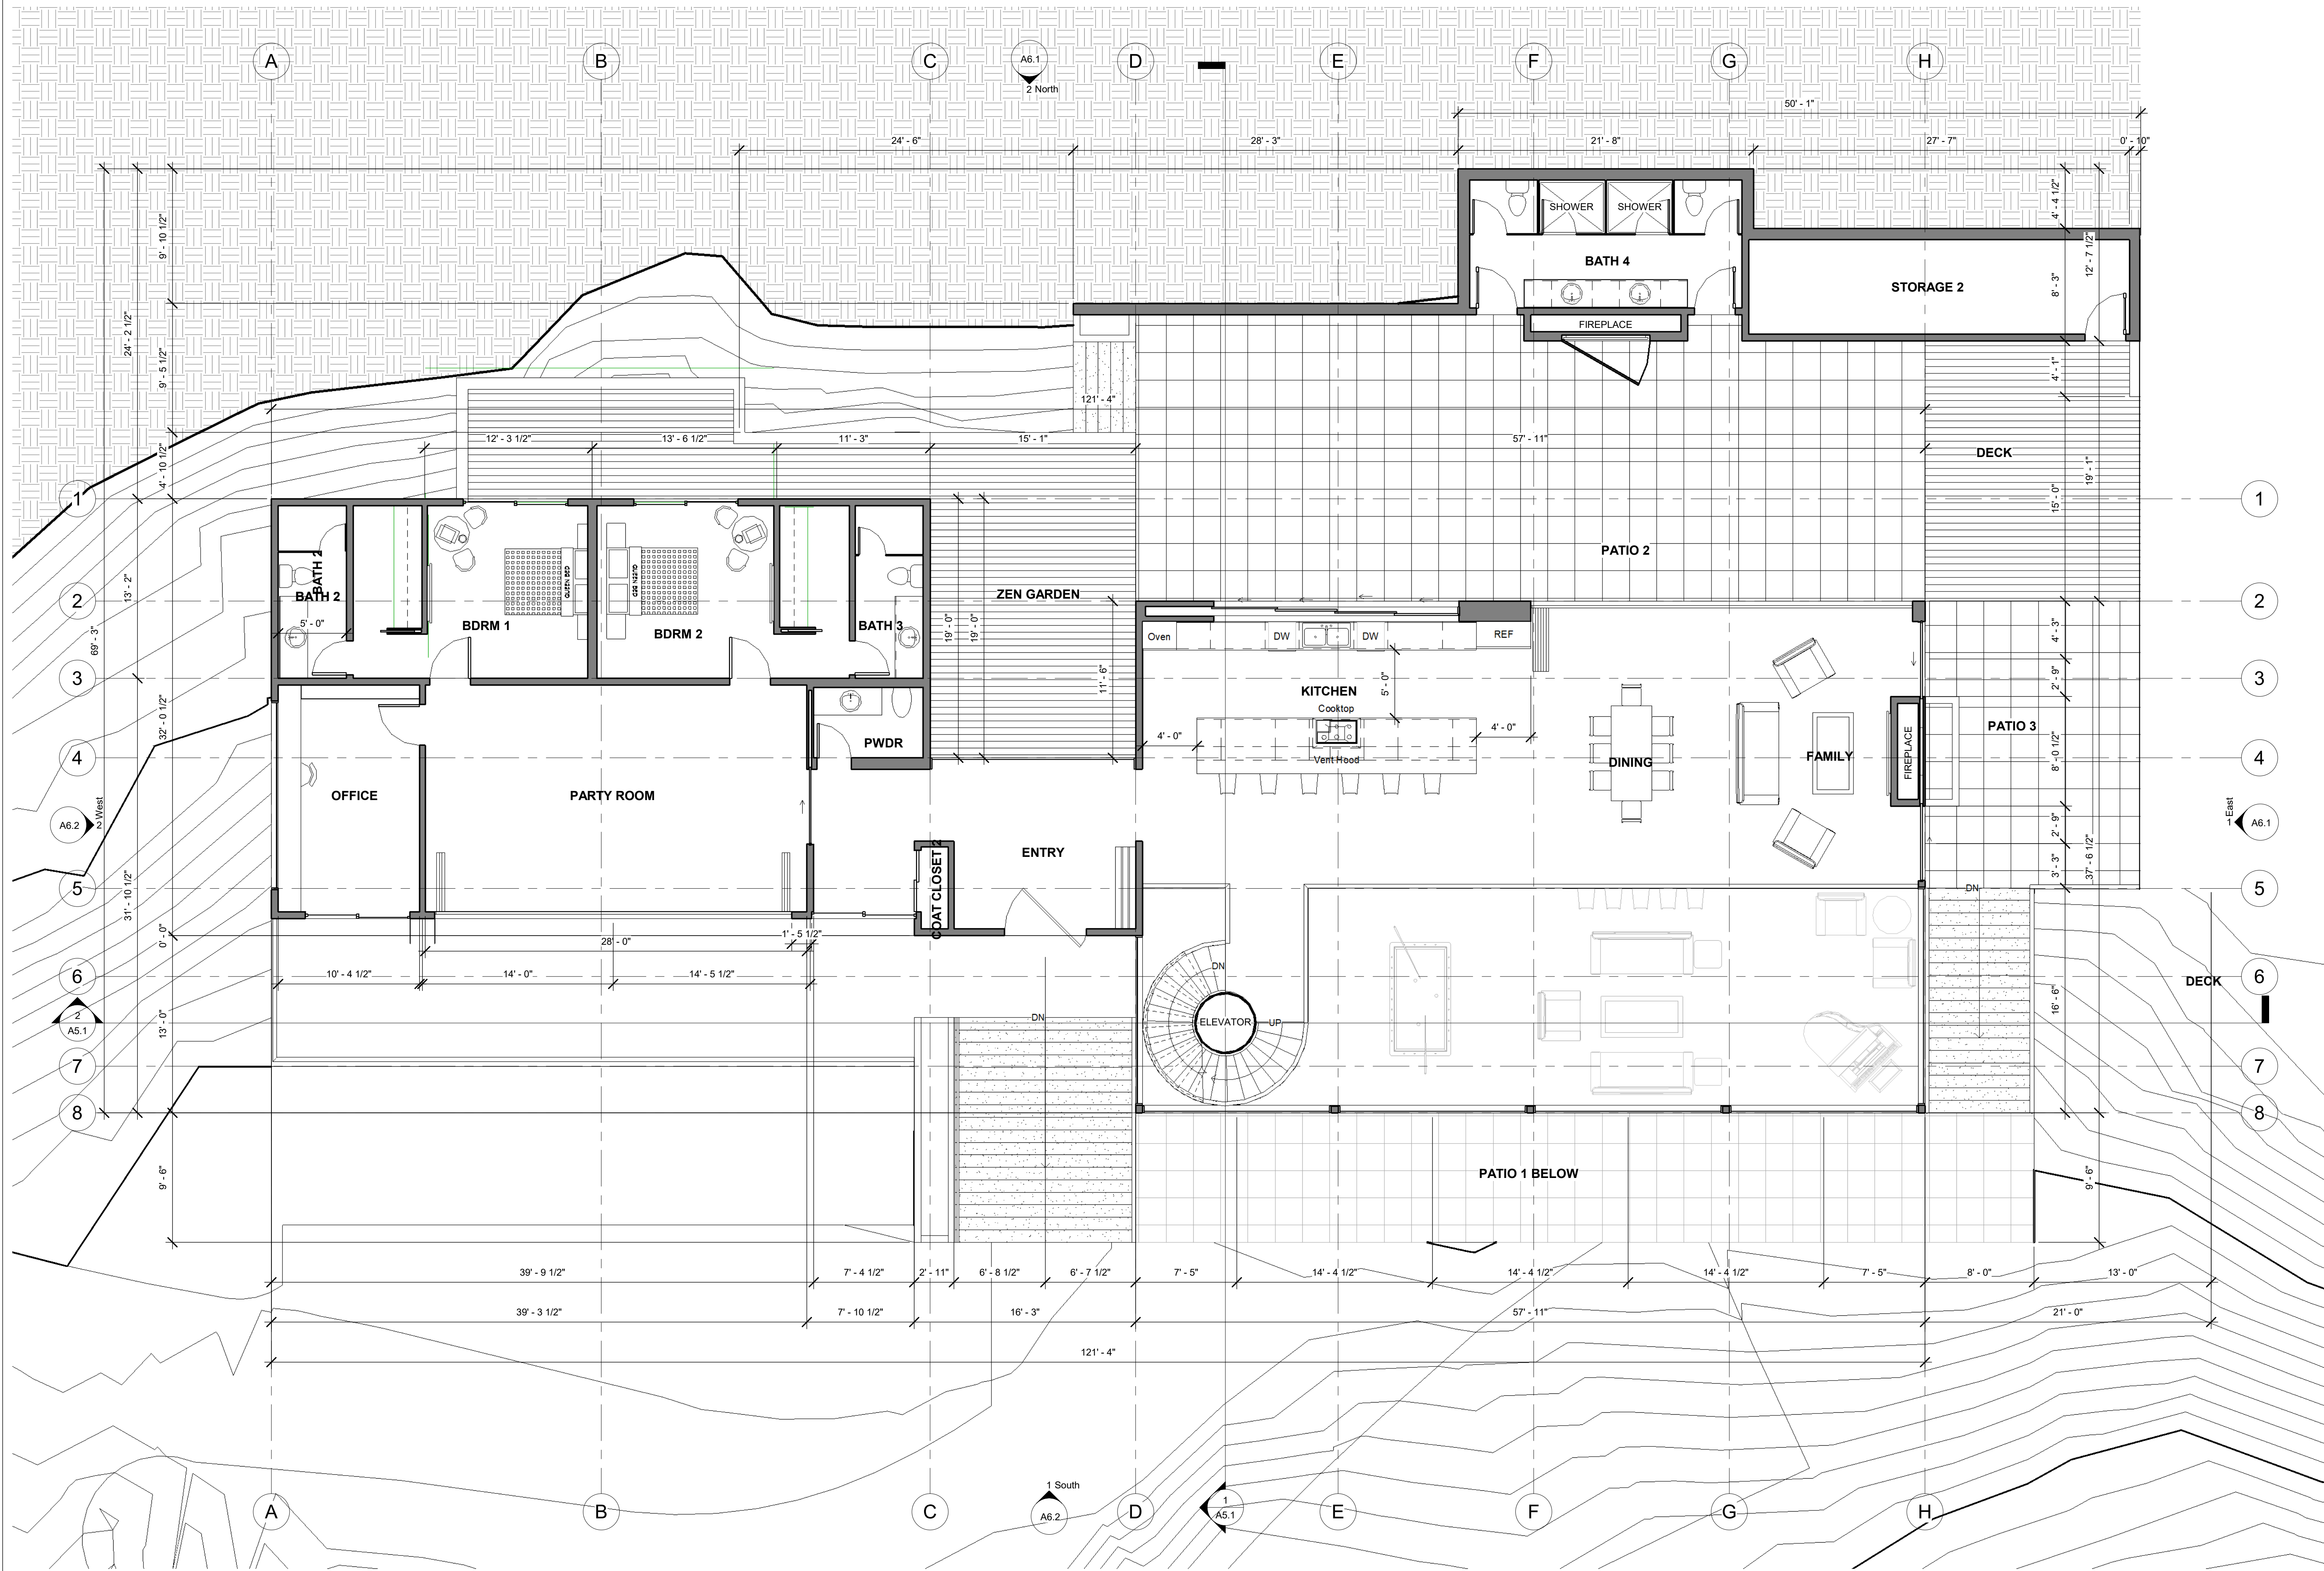

Description	Date
	
M-DESIGNS ARCHITECTS 4546 W. EL CAMINO REAL, STE. 223, LOS ALTOS, CA 94022	
www.mdesignsarchitects.com Email: info@mdesignsarchitects.com Phone: 650-565-9036 Fax: 949-625-7869	
	
ASTLES RESIDENCE 16390 STEVENS CANYON RD., CUPERTINO, CA	
SCHEMATIC DESIGN PROPOSED FIRST FLOOR PLAN	
2018.01.31	
A2.2	

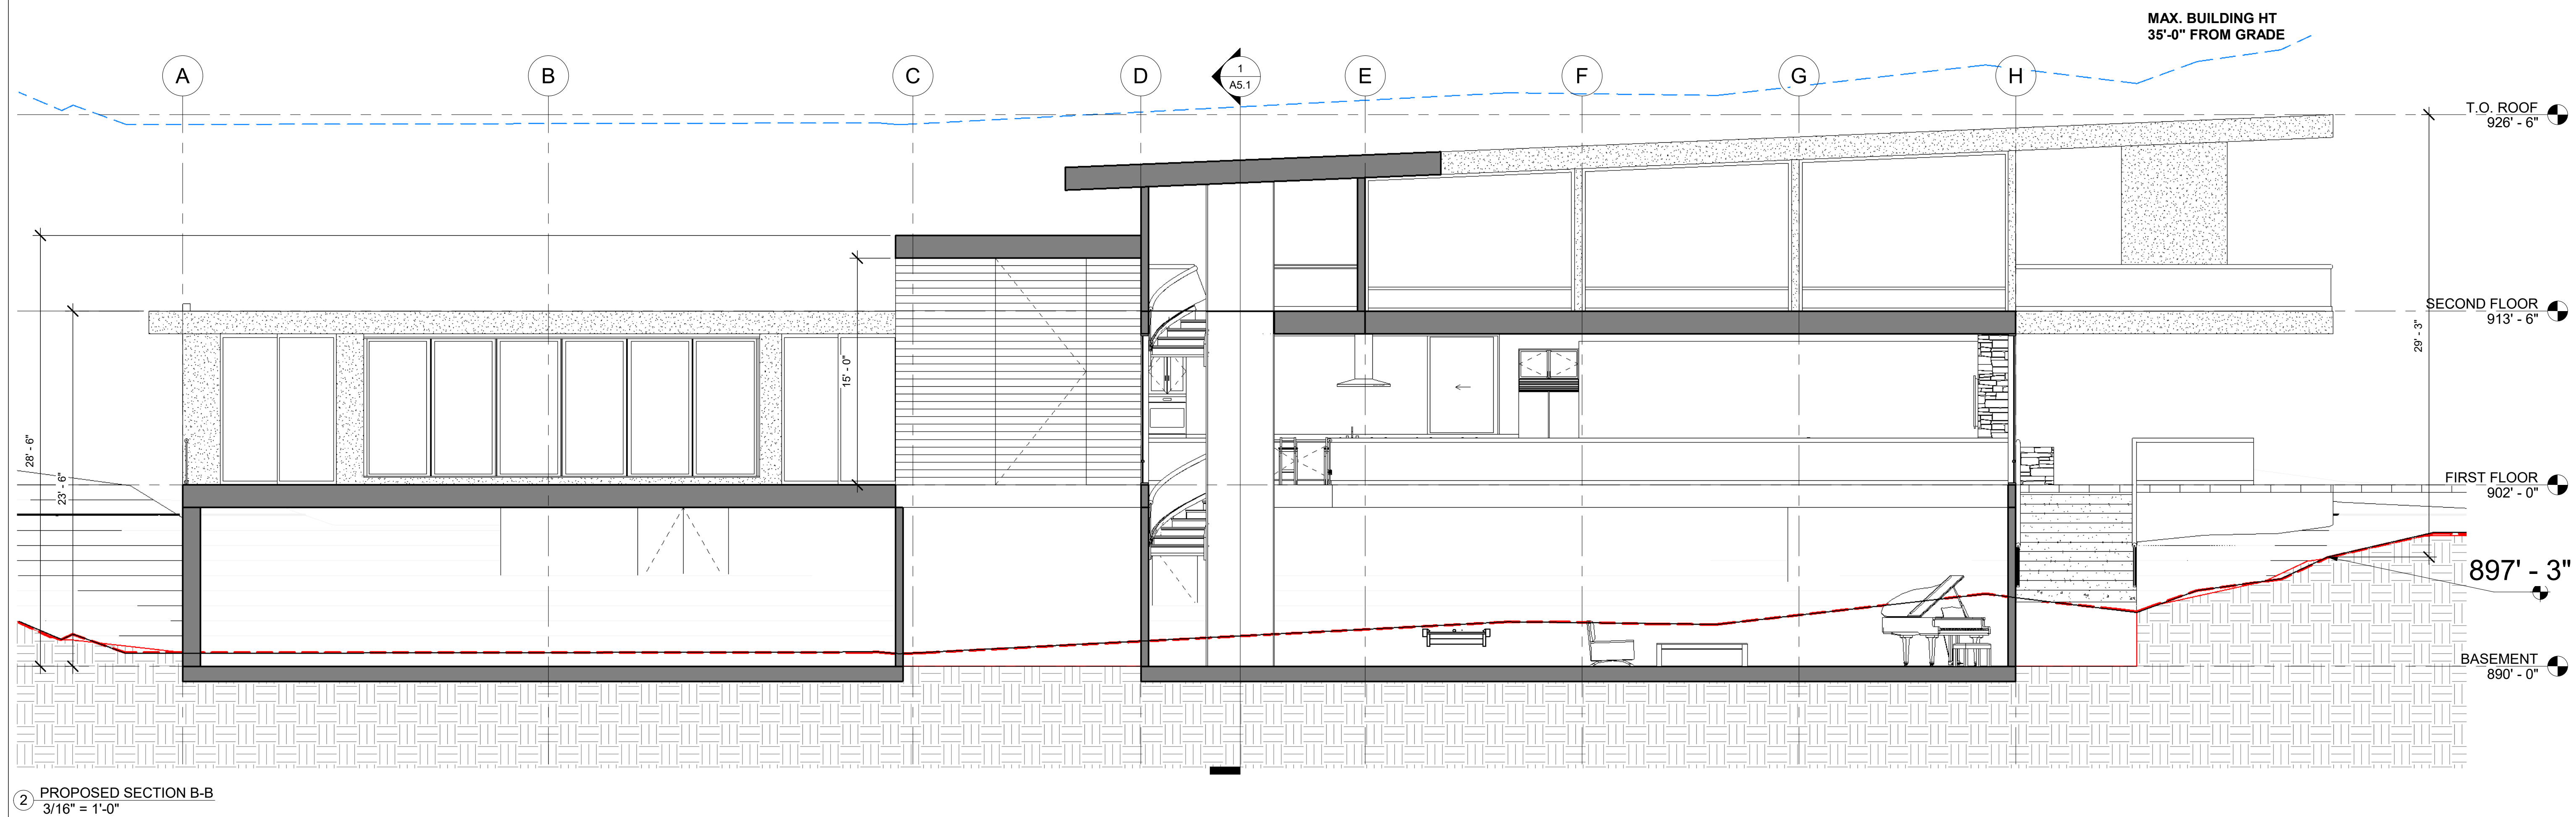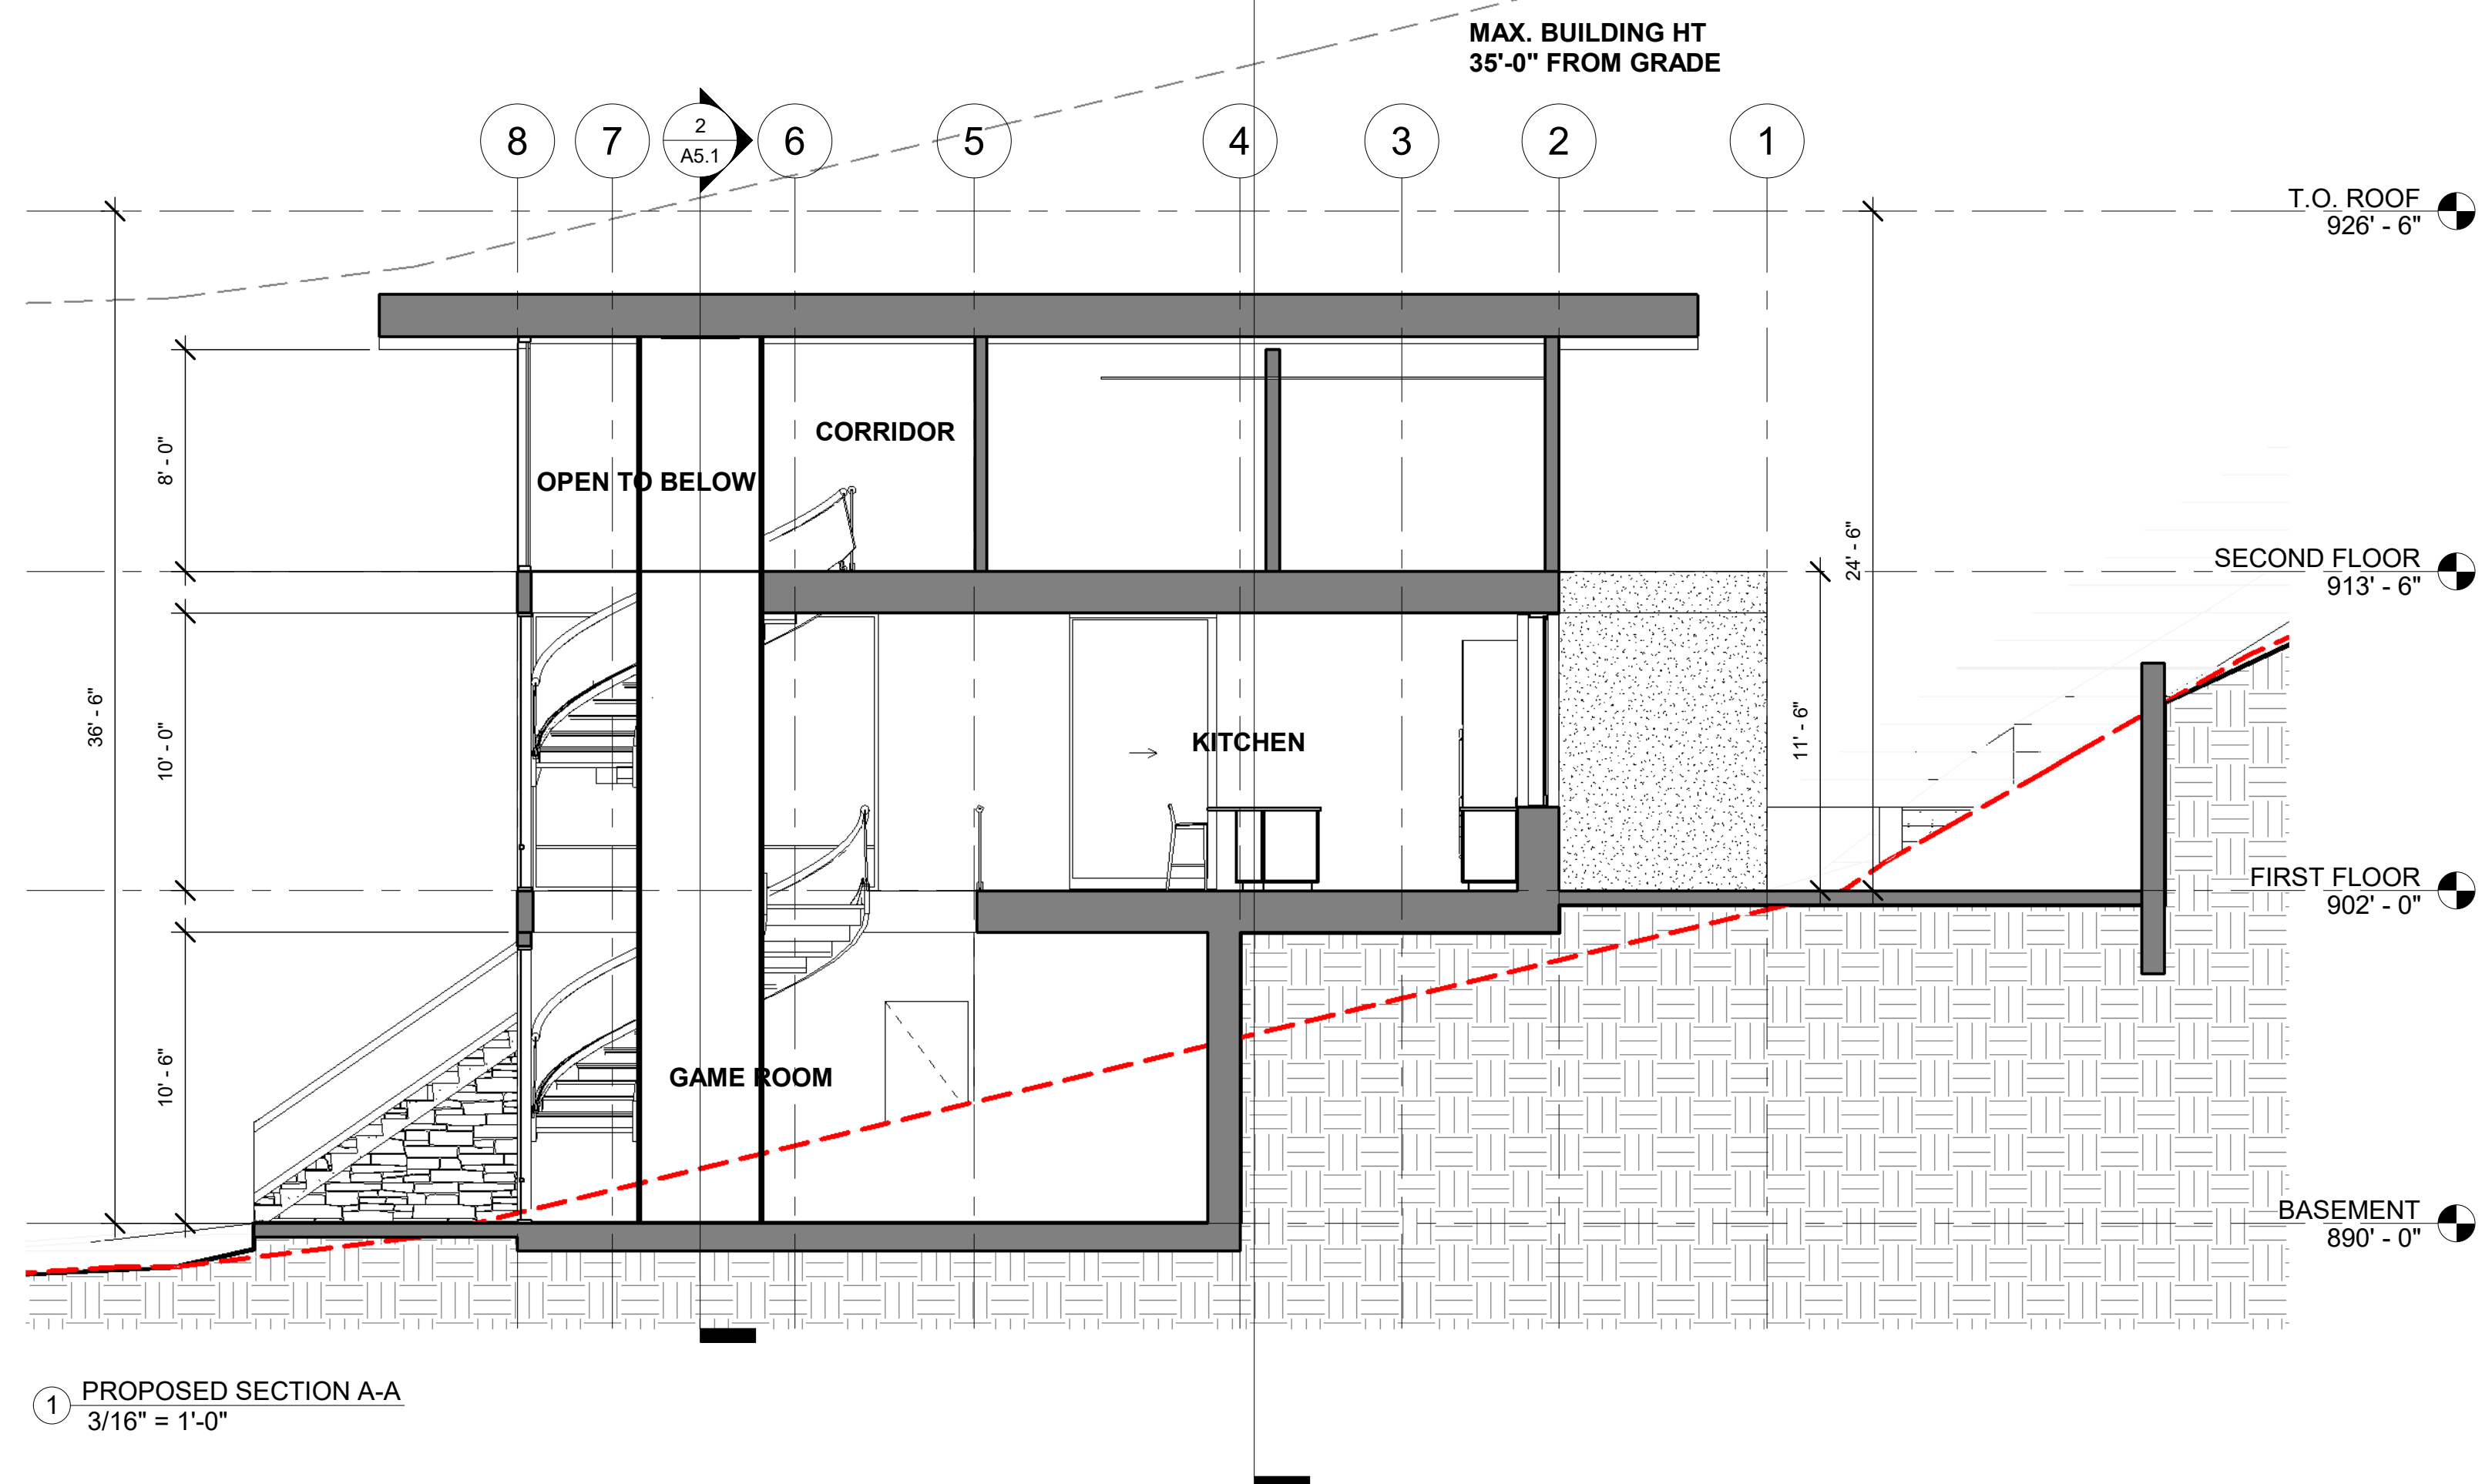[illegible]

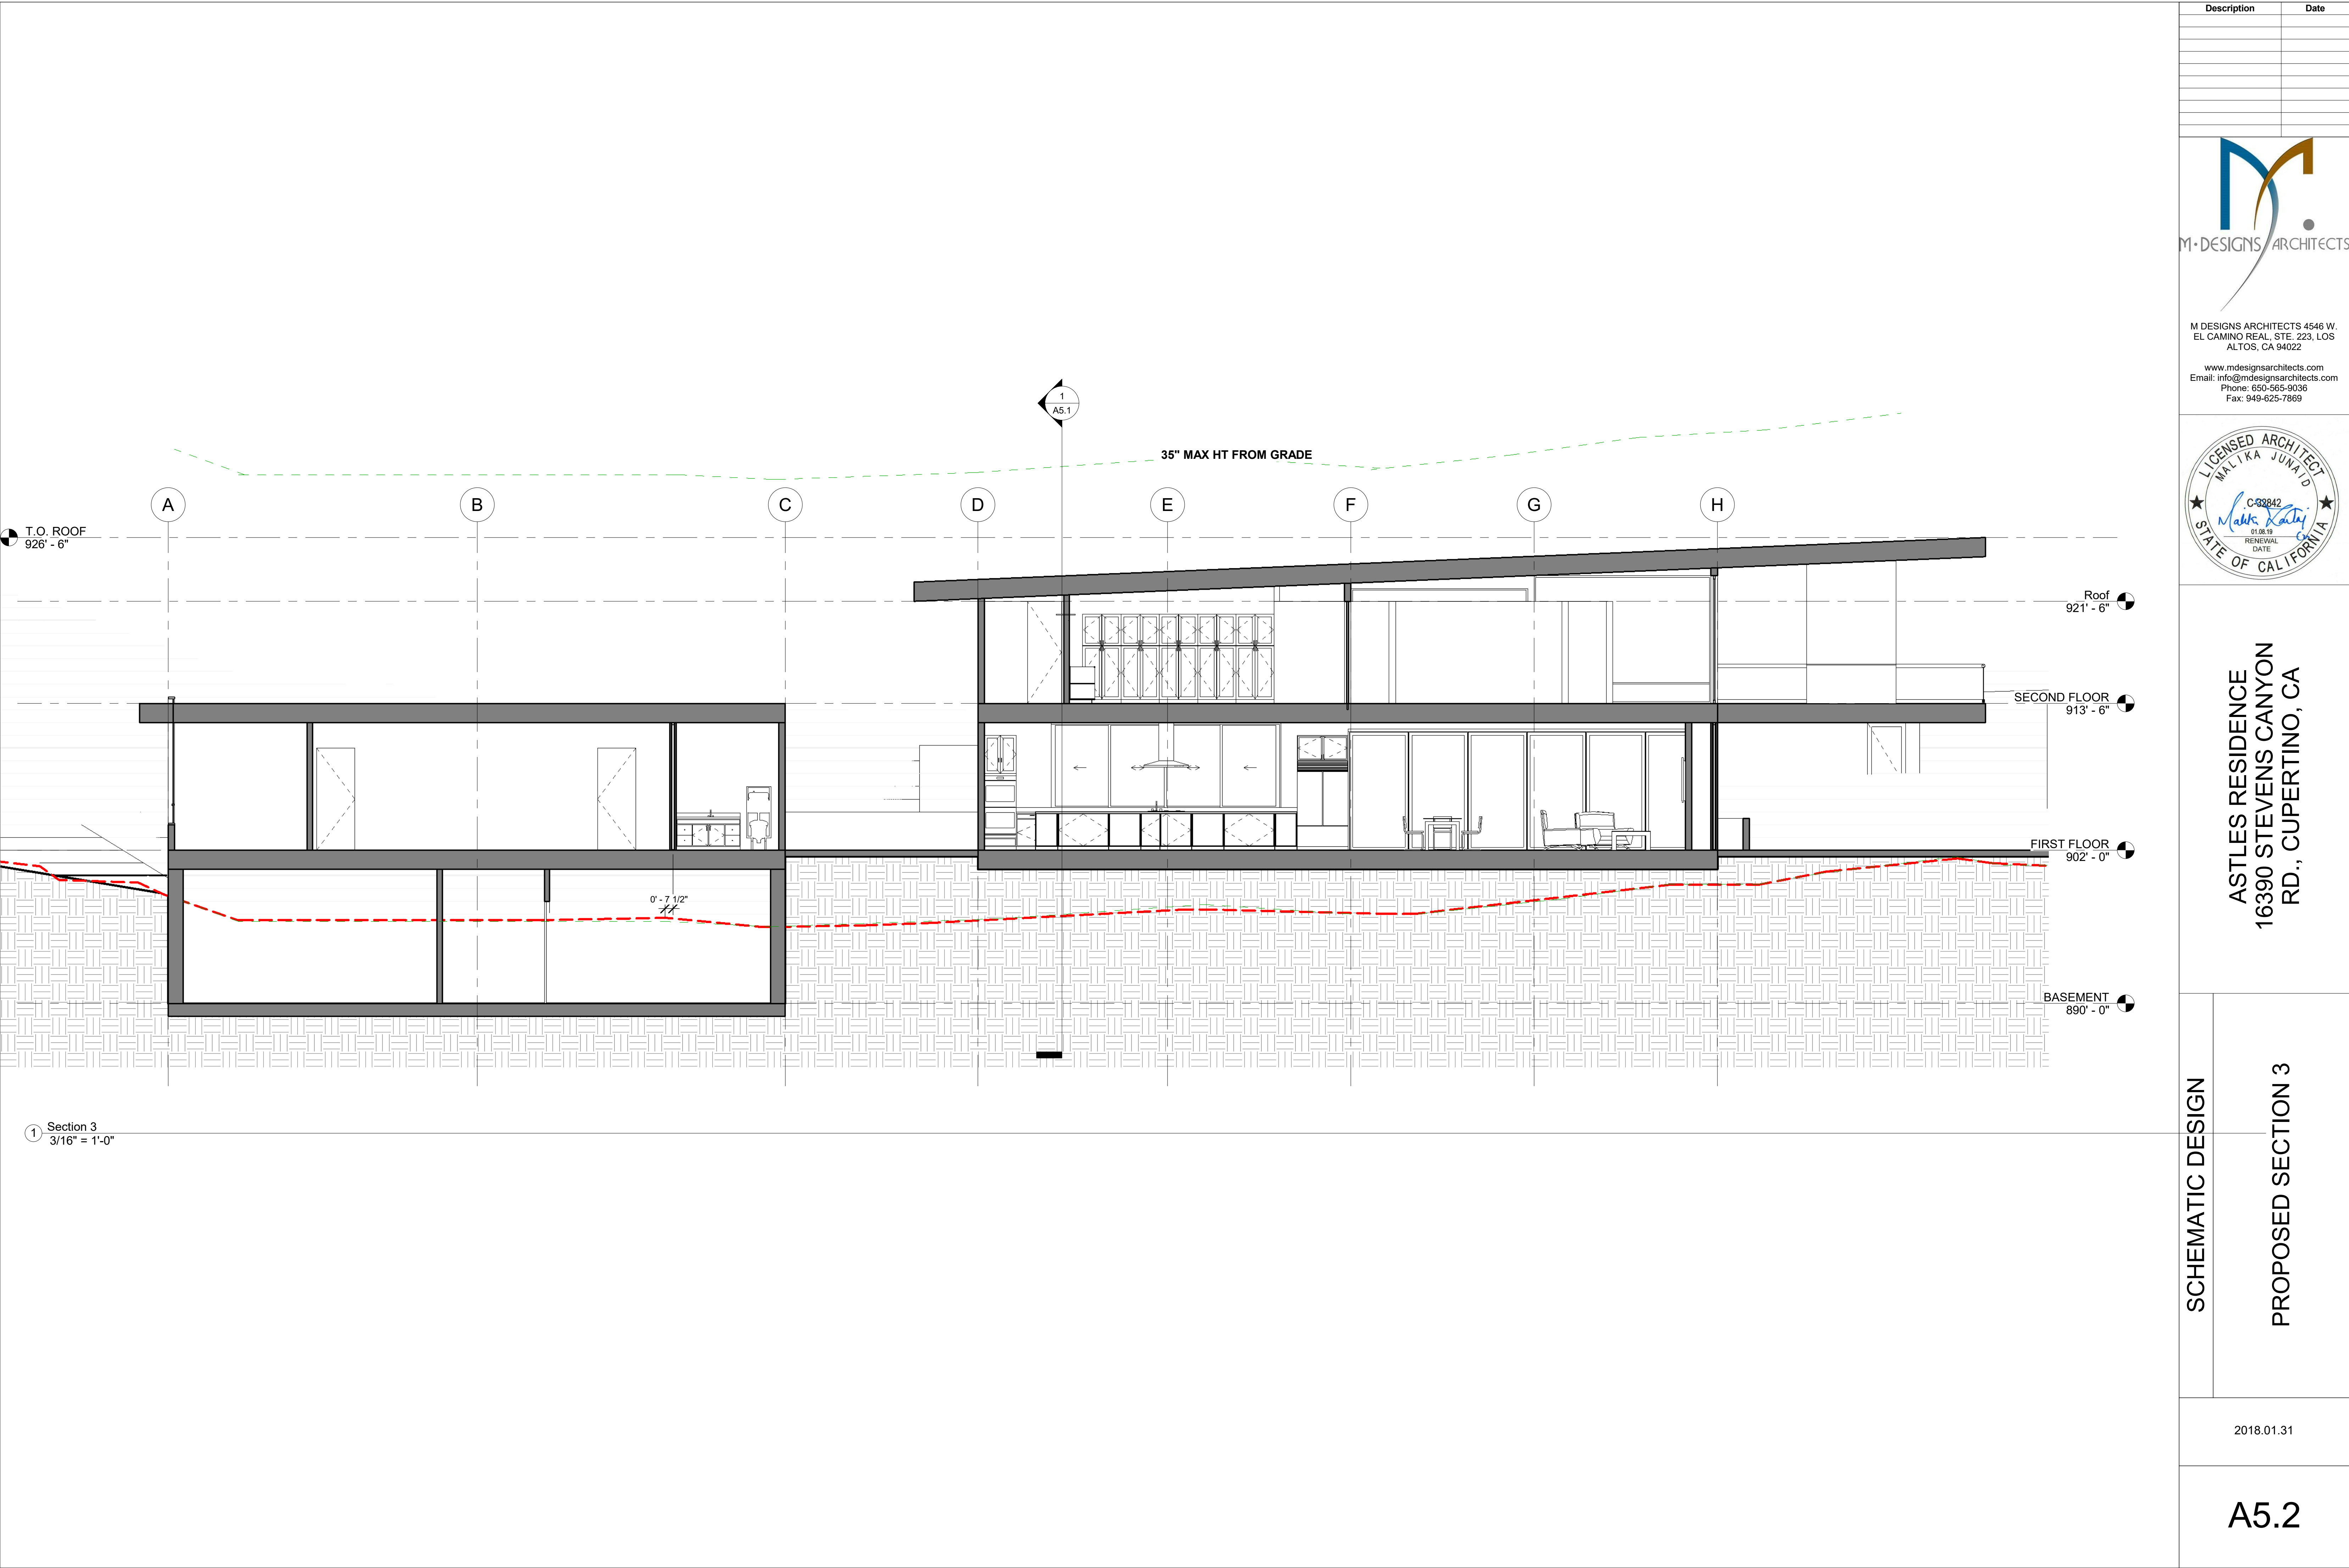

Description		Date



M-DESIGNS ARCHITECTS 4546 W.
EL CAMINO REAL, STE. 223, LOS
ALTOS, CA 94022
www.mdesignsarchitects.com
Email: info@mdesignsarchitects.com
Phone: 650-565-9036
Fax: 949-625-7869





ASTLES RESIDENCE
16390 STEVENS CANYON
RD., CUPERTINO, CA

SCHEMATIC DESIGN

PROPOSED SECTION 3

2018.01.31

A5.2

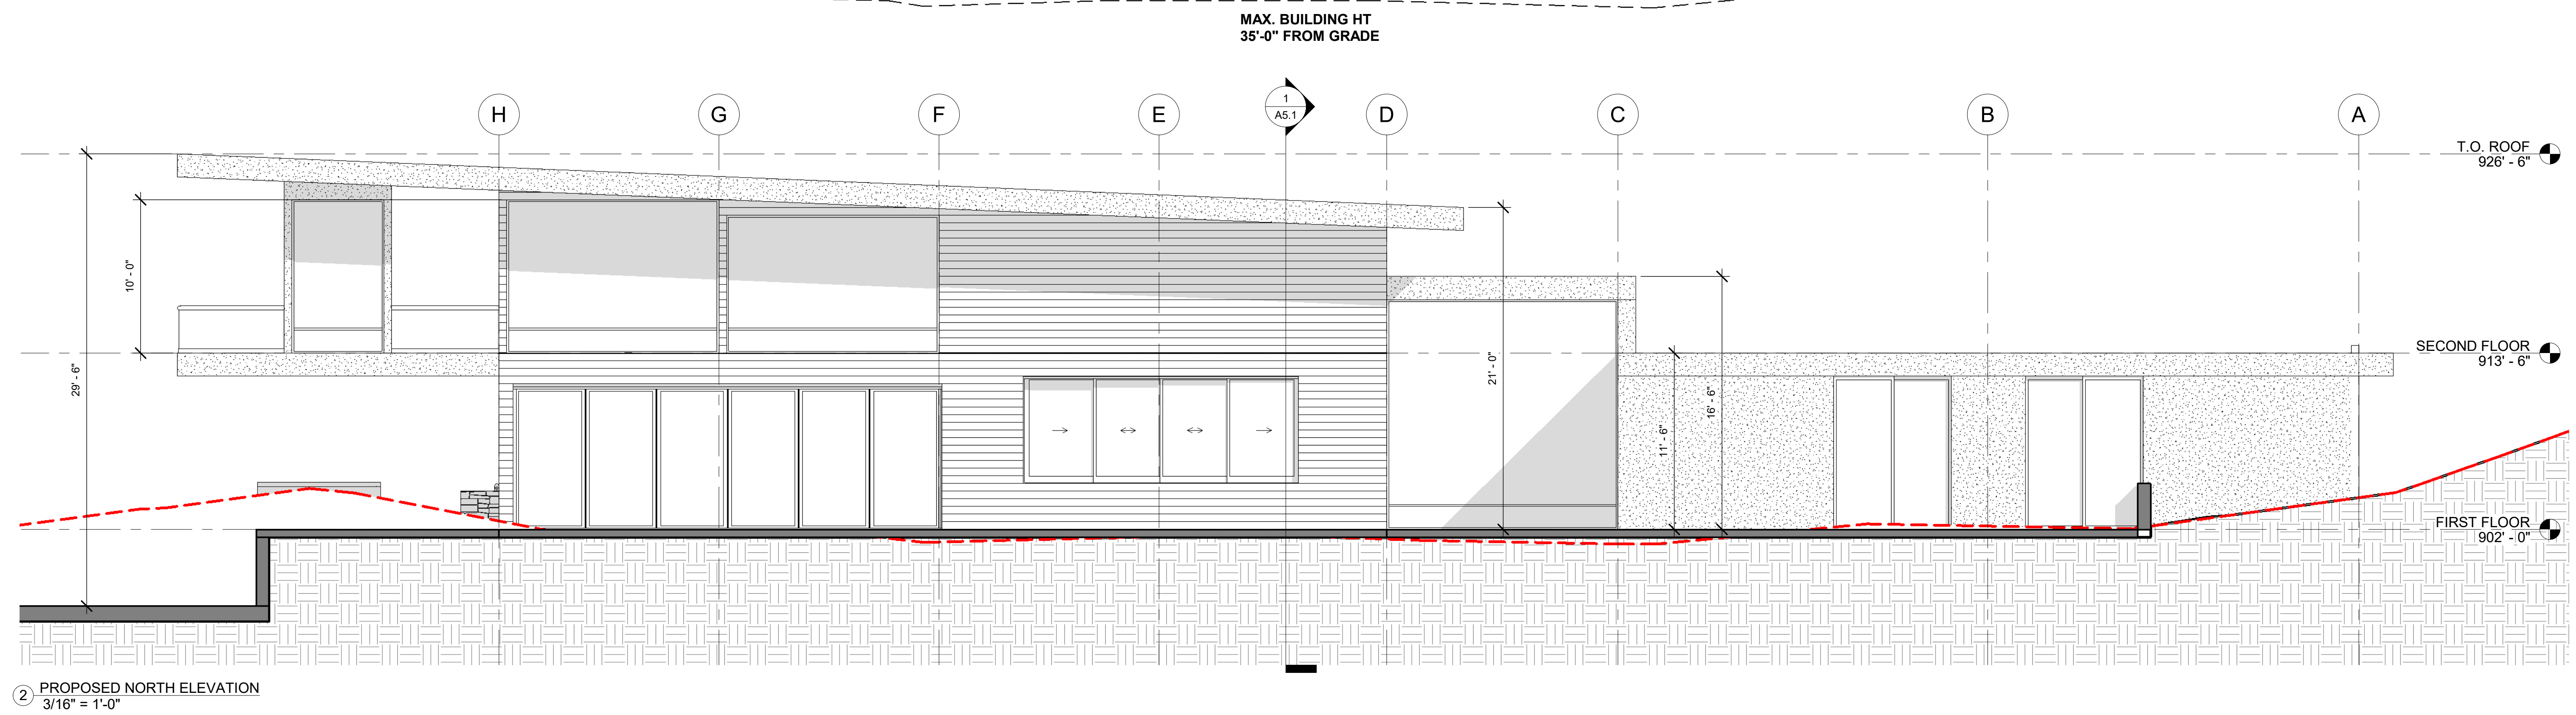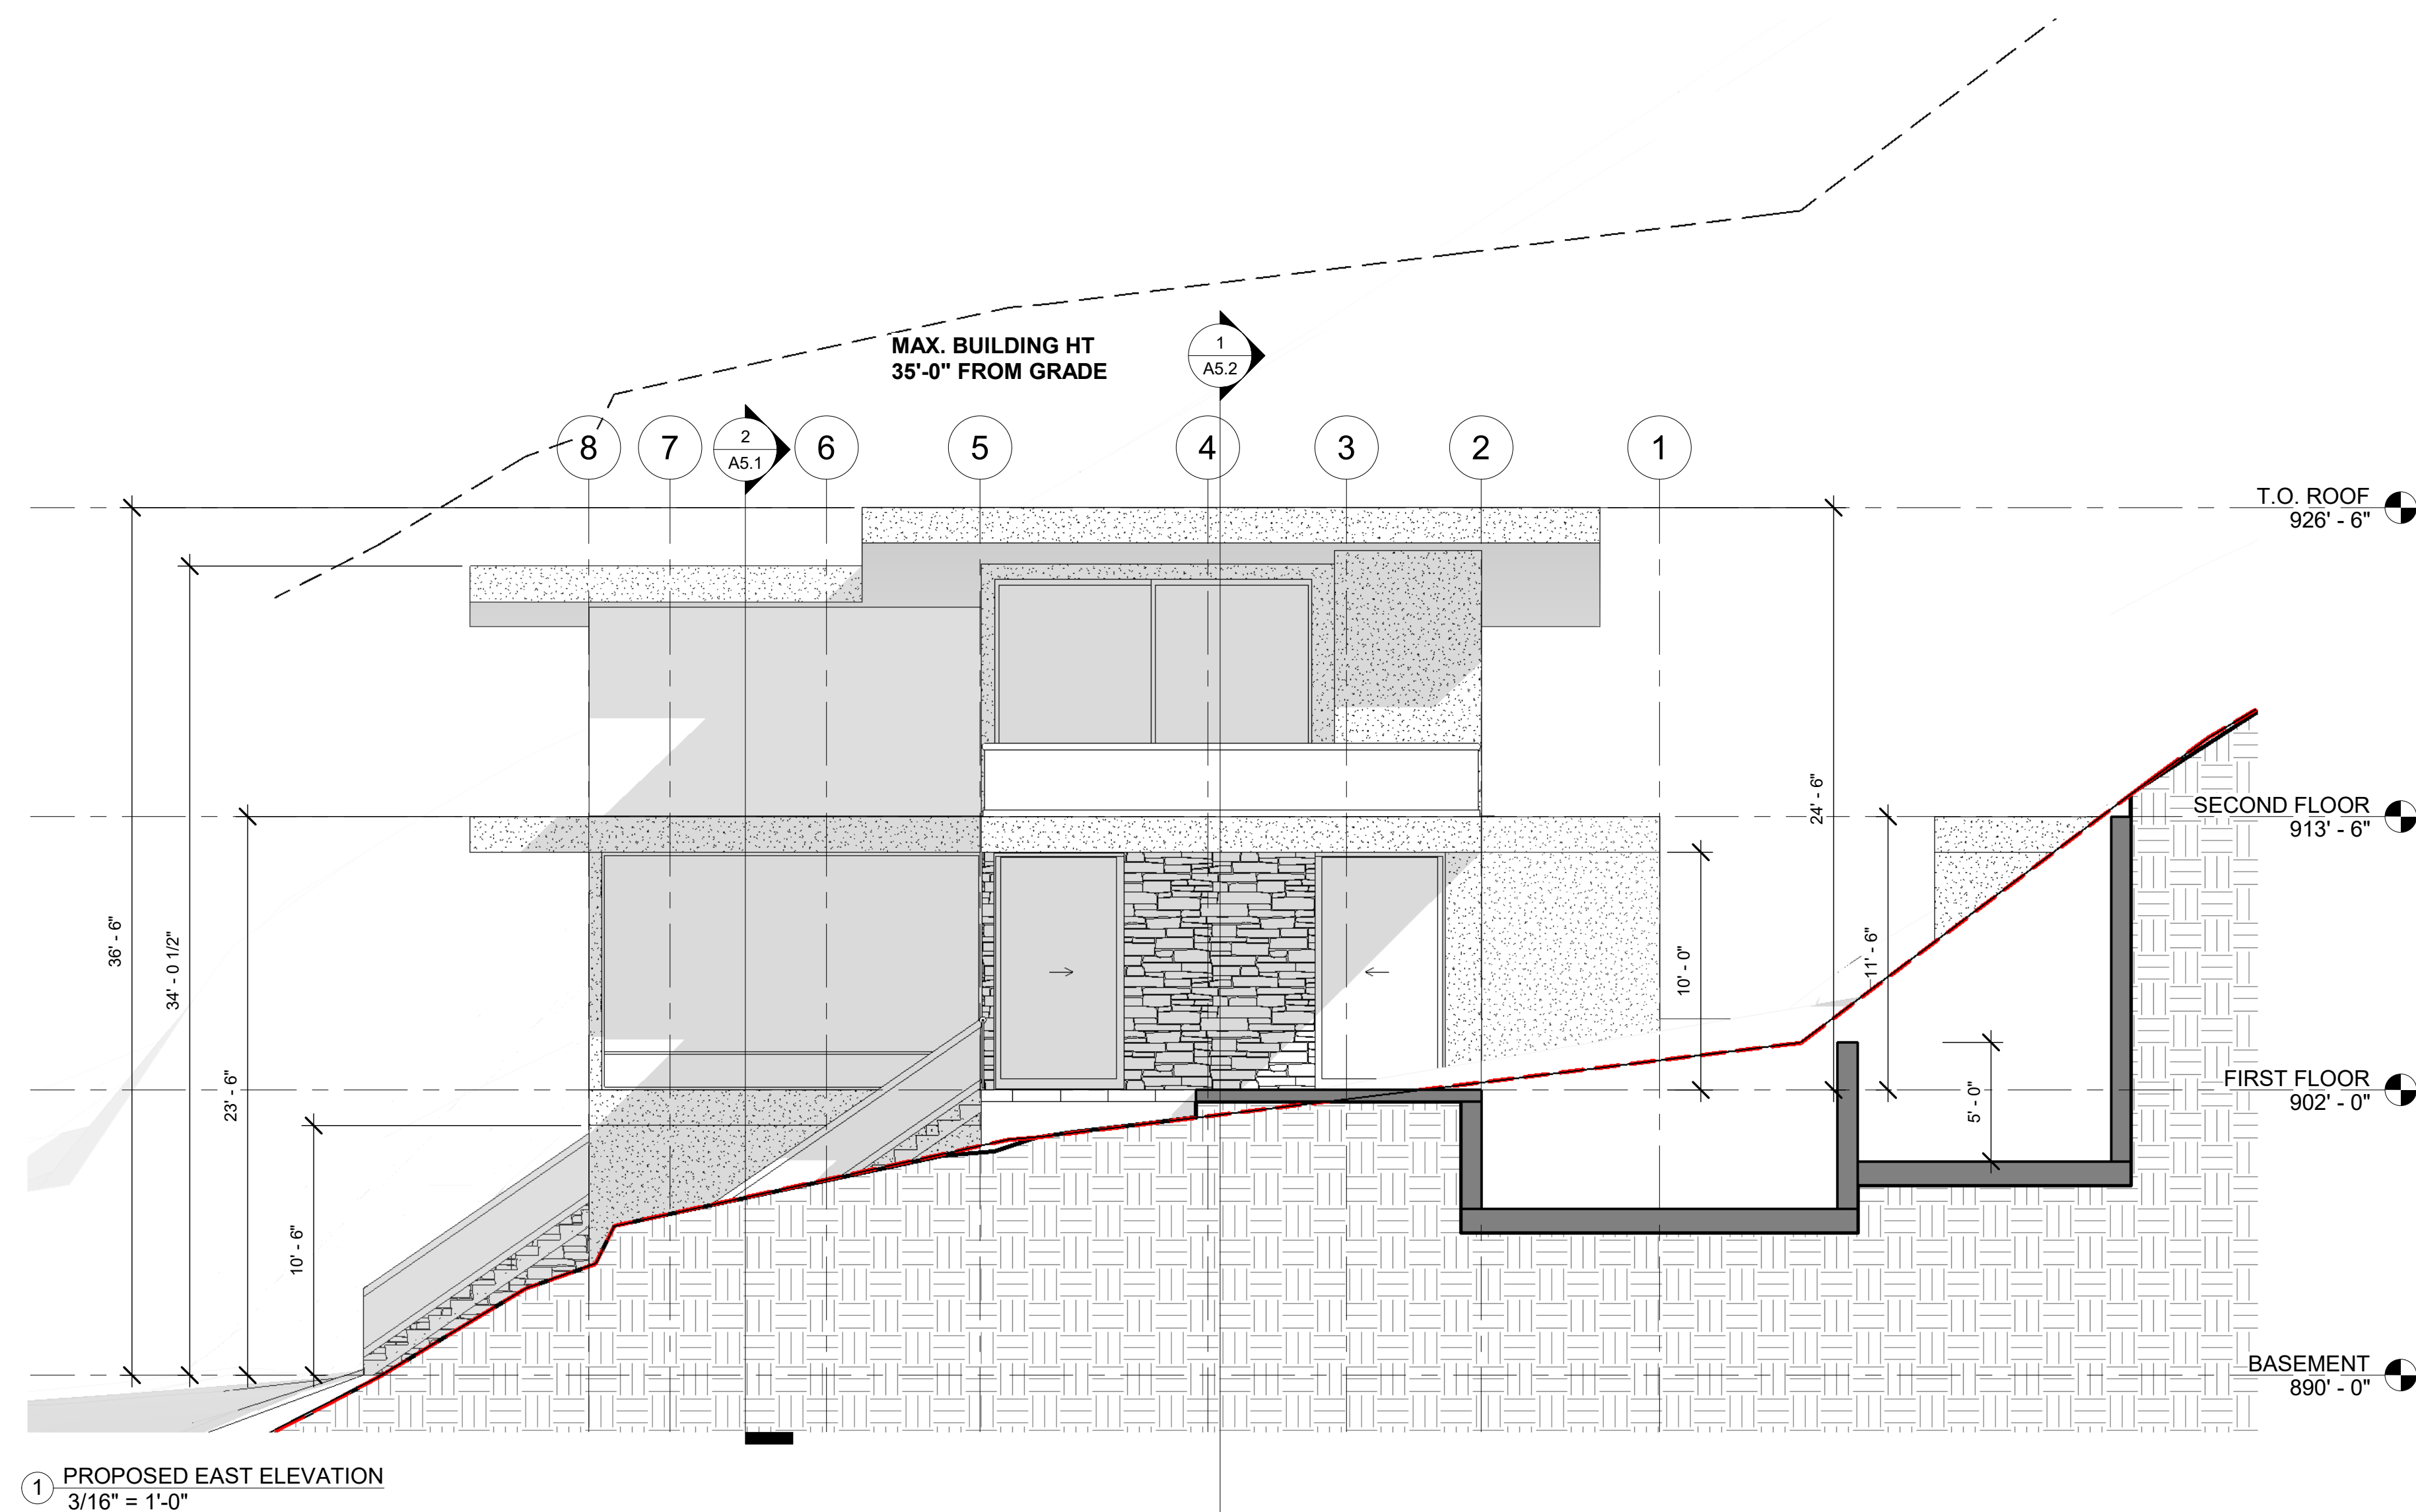[illegible]

**DESIGNS ARCHITECTS 4546 W.
EL CAMINO REAL, STE. 223, LOS
ALTOS, CA 94022**

www.mdesignsarchitects.com
mail: info@mdesignsarchitects.com
Phone: 650-565-9036
Fax: 949-625-7869




ASILES RESIDENCE
16390 STEVENS CANYON
RD., CUPERTINO, CA

SCHEMATIC DESIGN

PROPOSED EAST & NORTH ELEVATIONS

018.01.31

A6.1

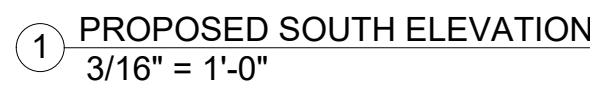[illegible]