





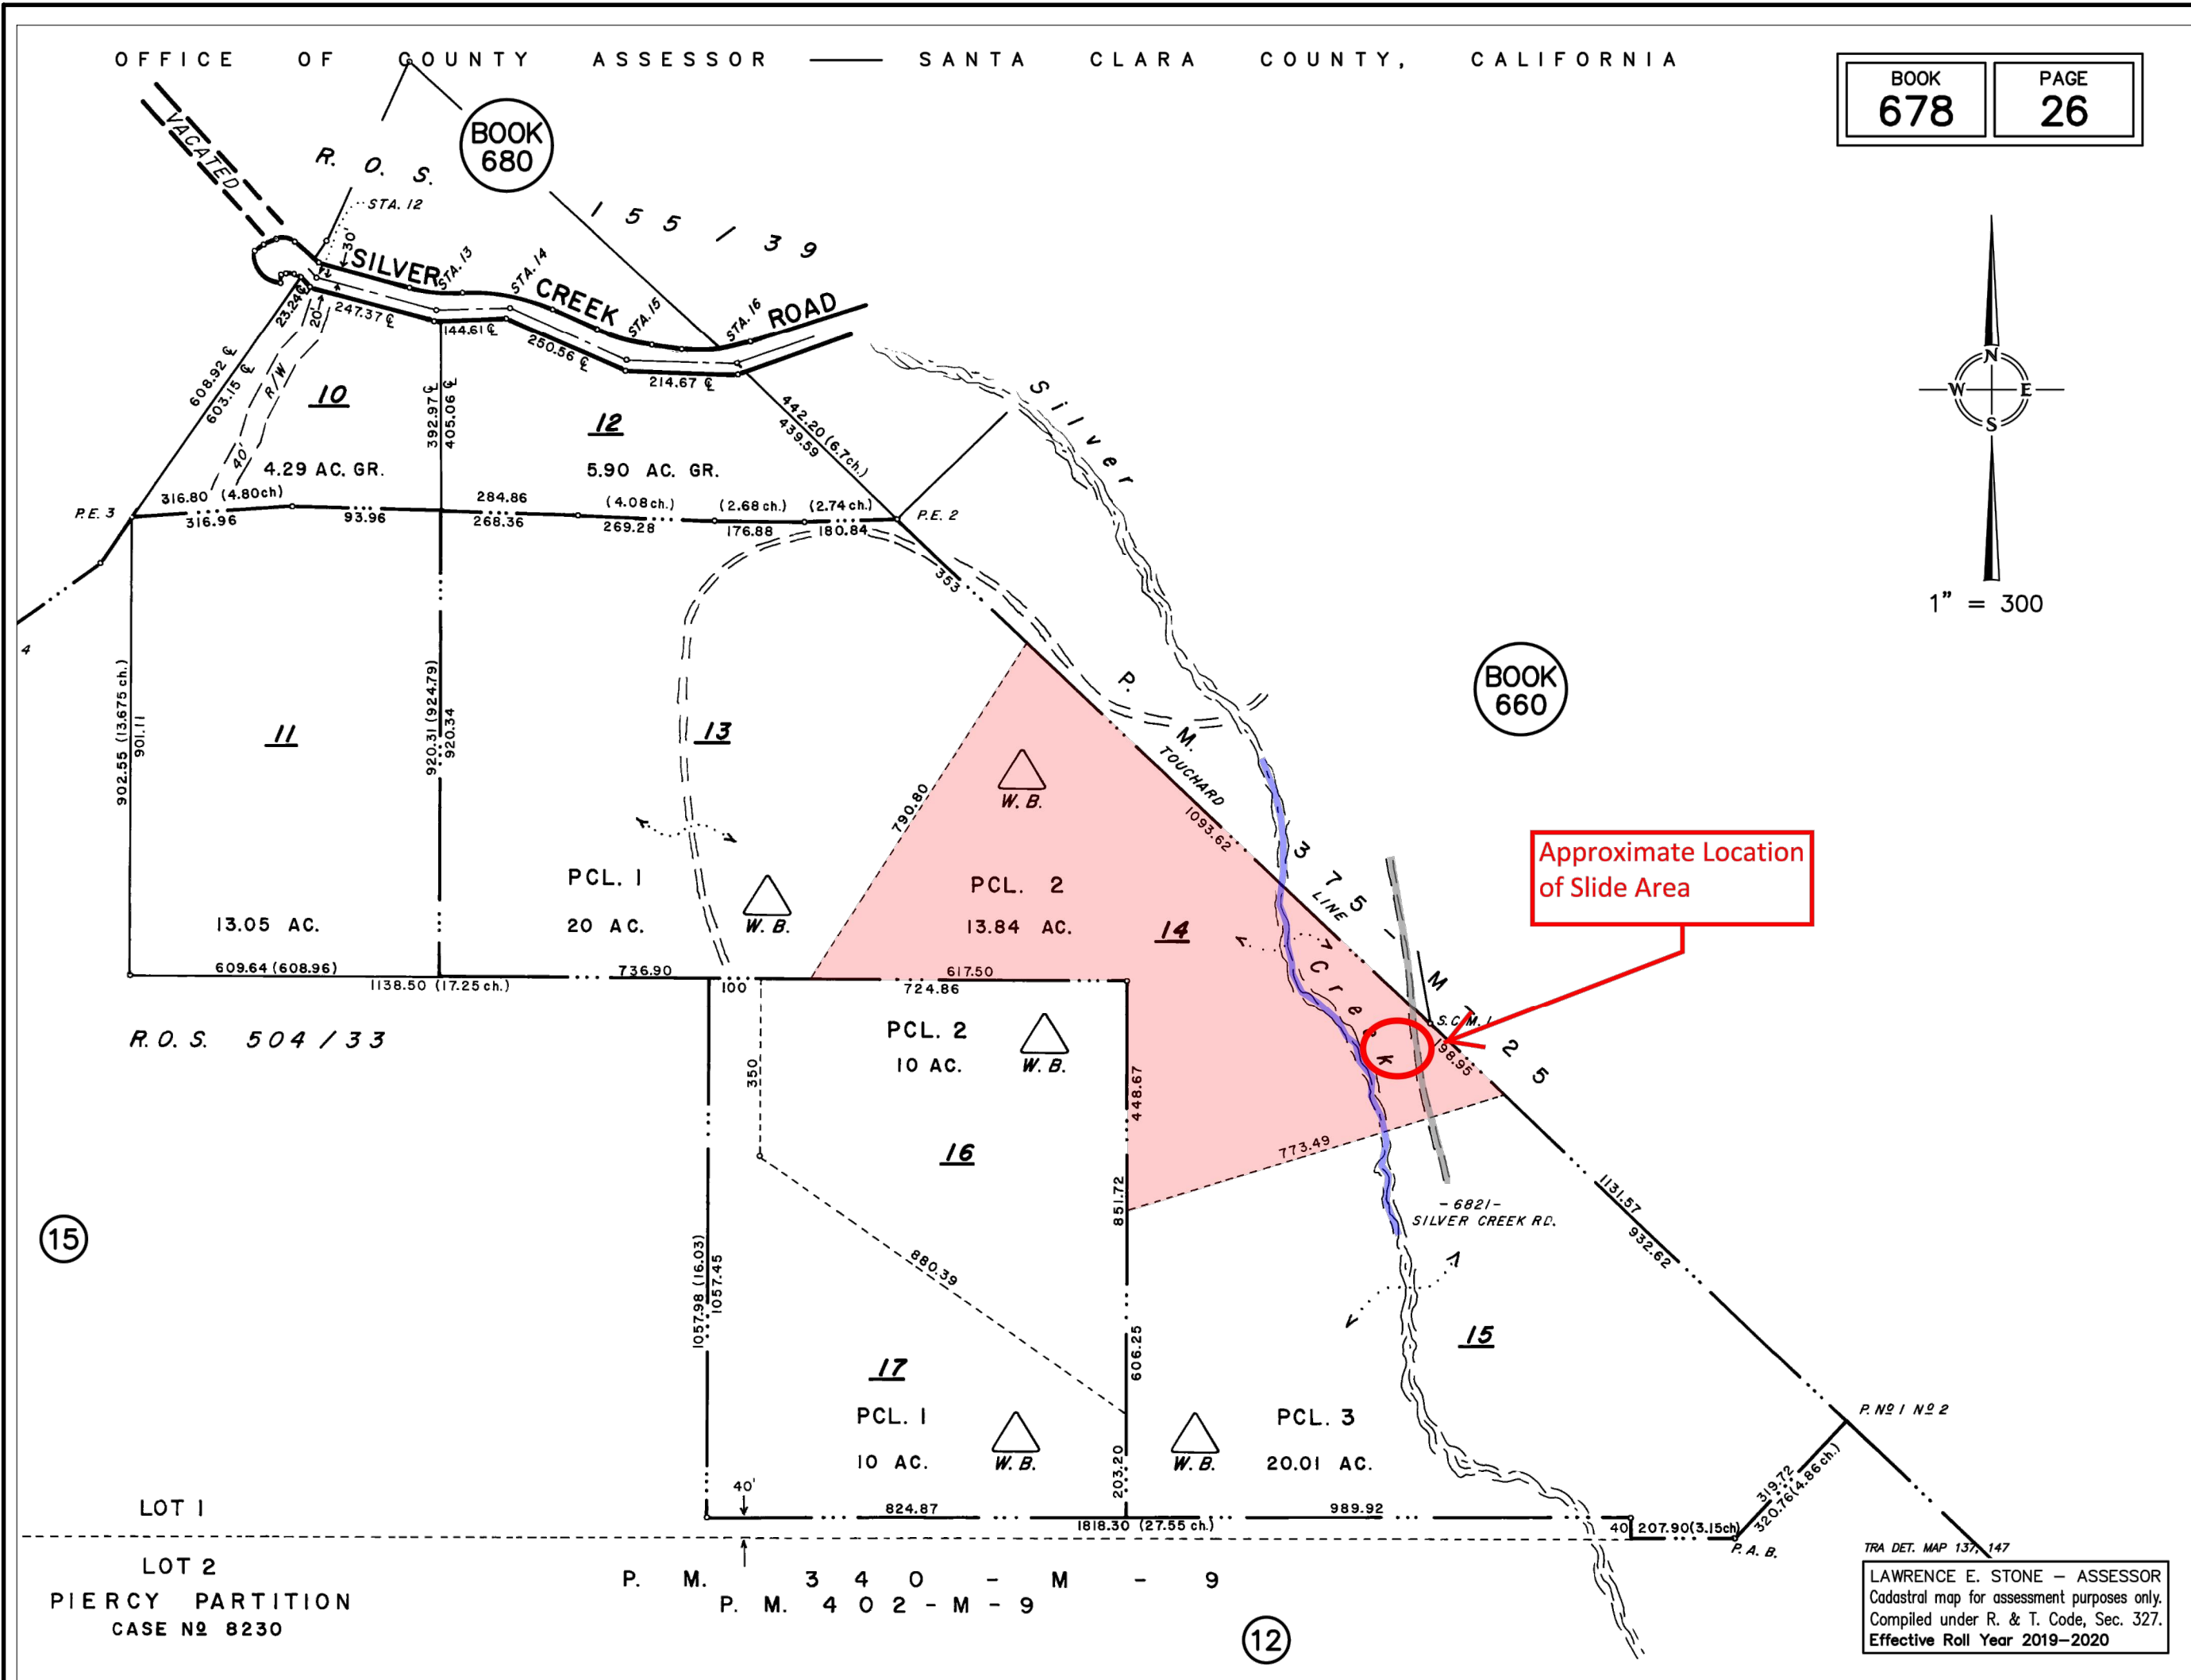

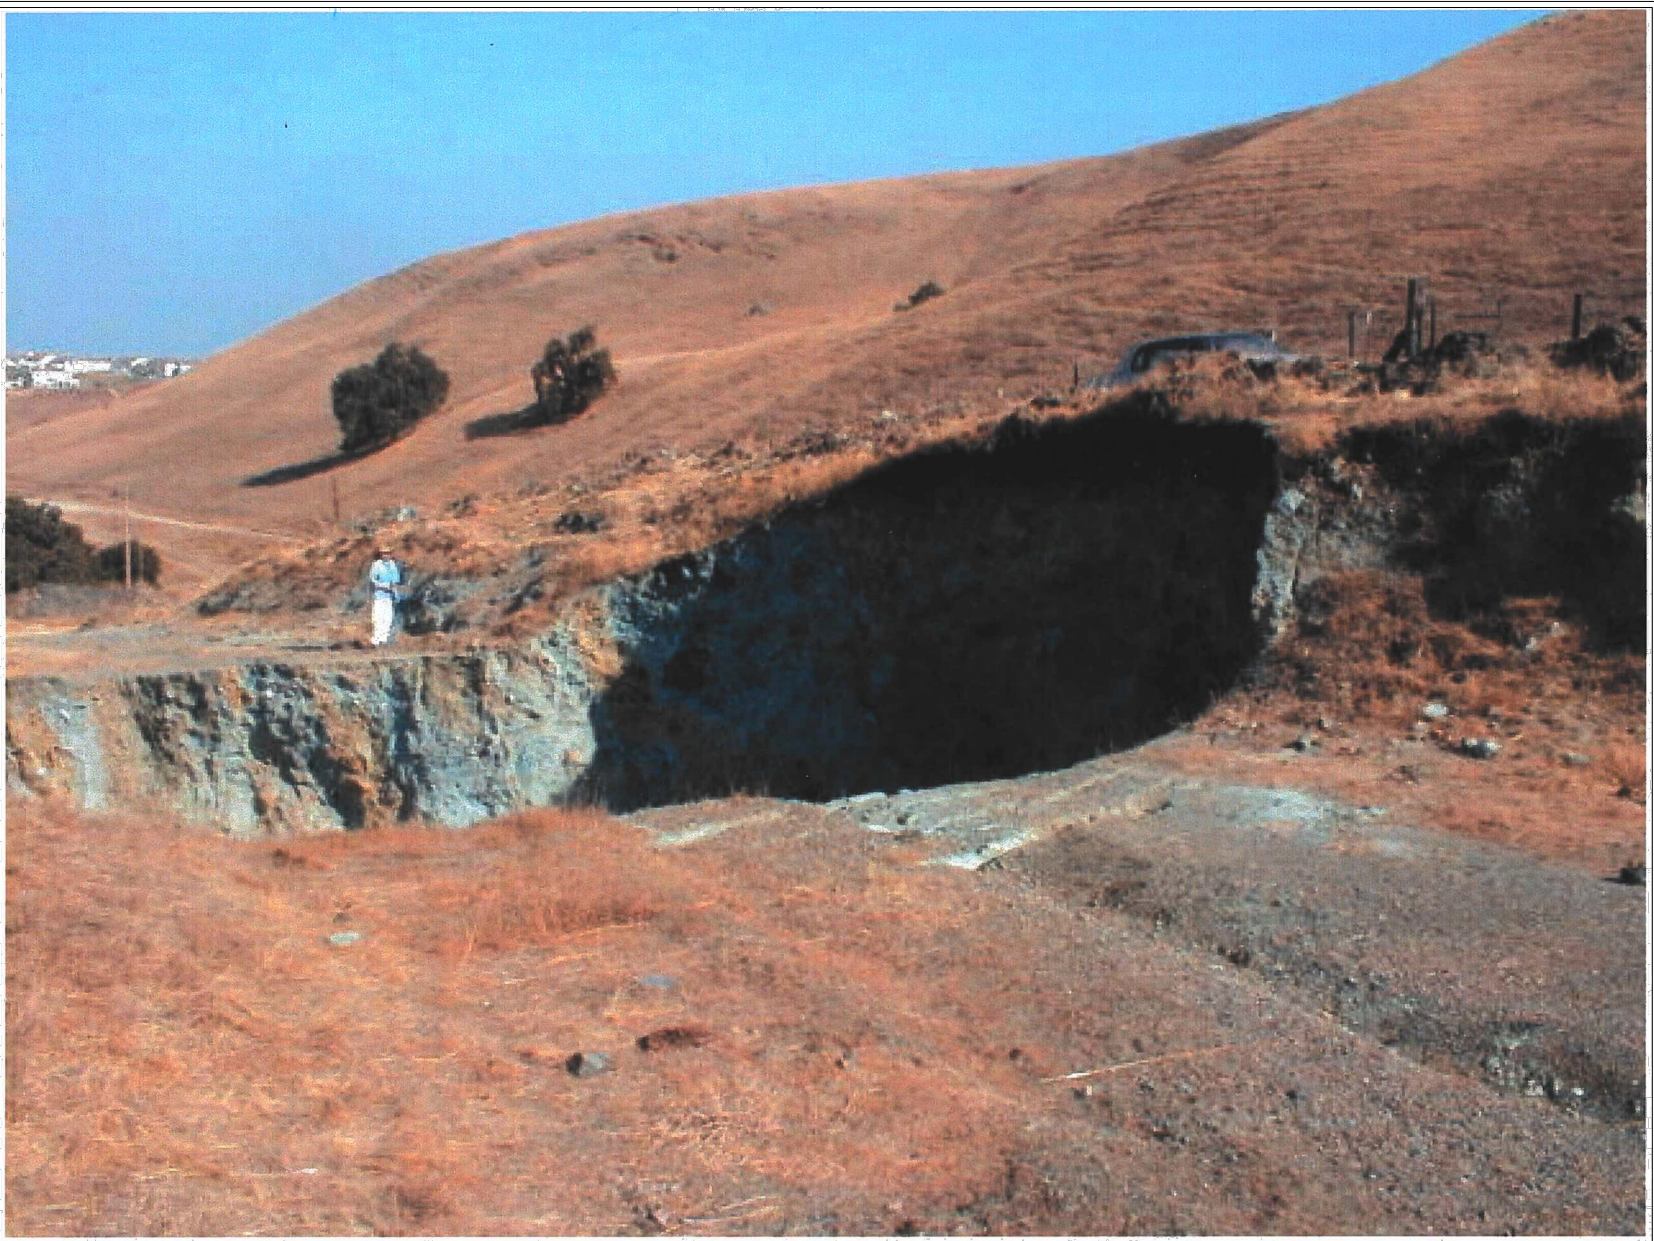

SLIDE AREA CONDITIONS BEFORE FILL PLACEMENT

FEBRUARY 1998



SLIDE AREA CONDITIONS AFTER FILL PLACEMENT



November 4, 2020  
Slide Area Photos - As graded




SLIDE AREA CONDITIONS AFTER FILL PLACEMENT





November 7, 2020  
Erosion Control Photos

## SILVER CREEK PROFILE

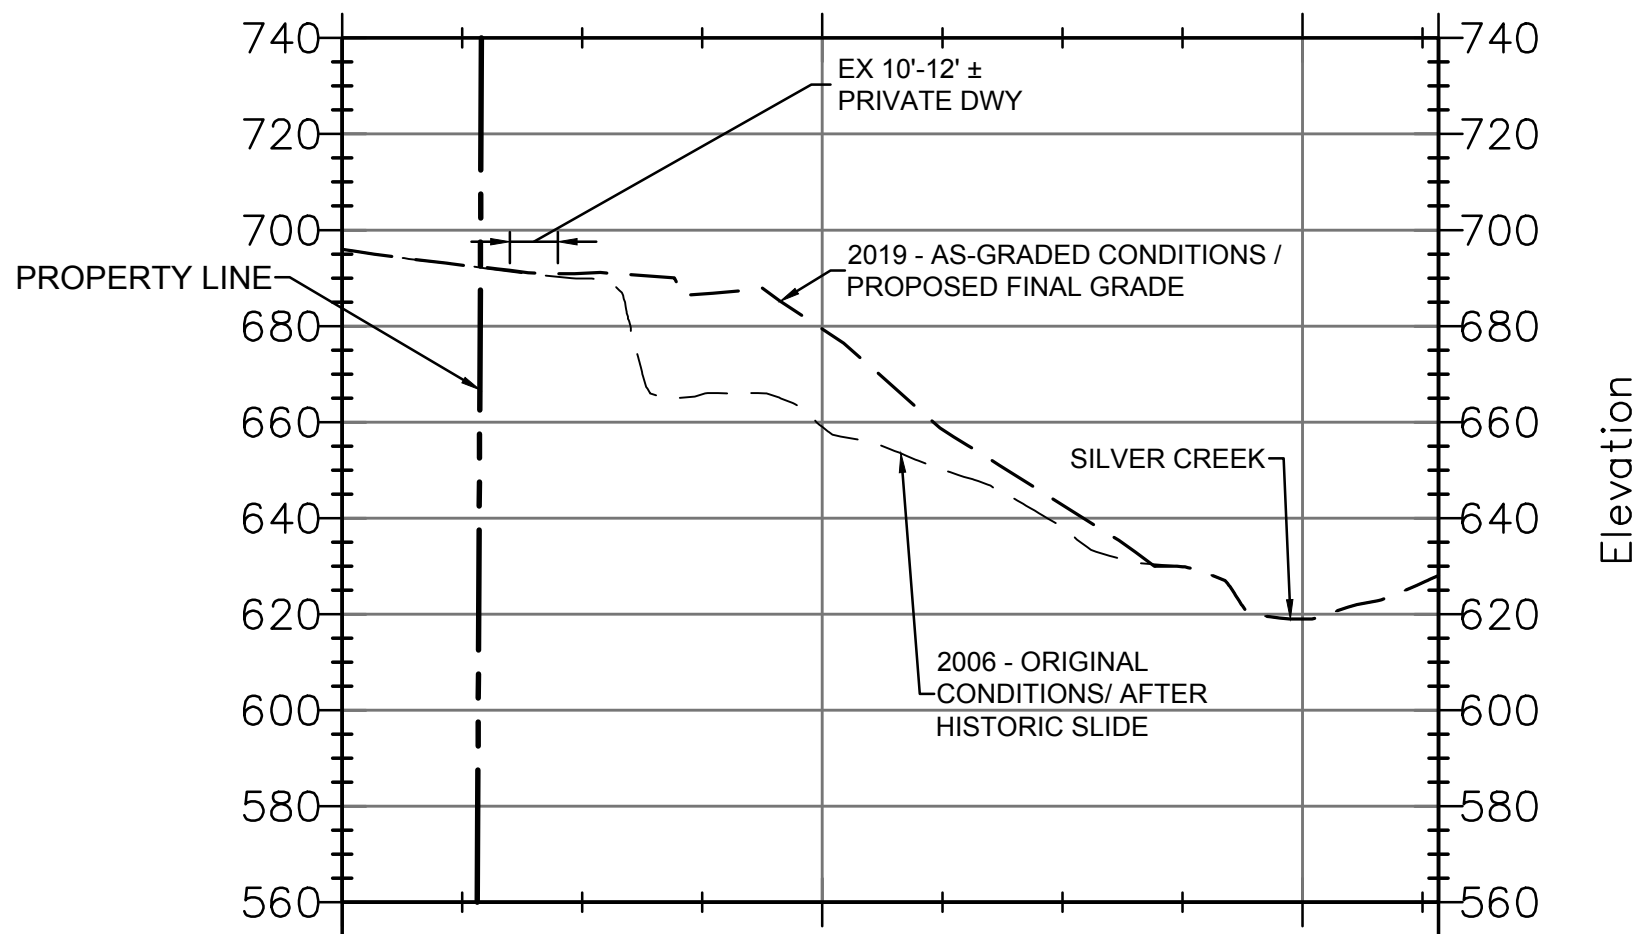

### NOTES:

- ① HISTORIC SLIDE LIMIT (AS OF 2006)
- ② CURRENT SLIDE LIMIT (AS OF 2019)
- ③ LIMIT OF PREVIOUS GRADING PLAN (U+R, 2002)
- ④ APPROXIMATE LIMITS OF RECENT FILL PLACEMENT, 27,000 SF ±
- ⑤ SILVER CREEK PROFILE, SEE SECTION THIS SHEET

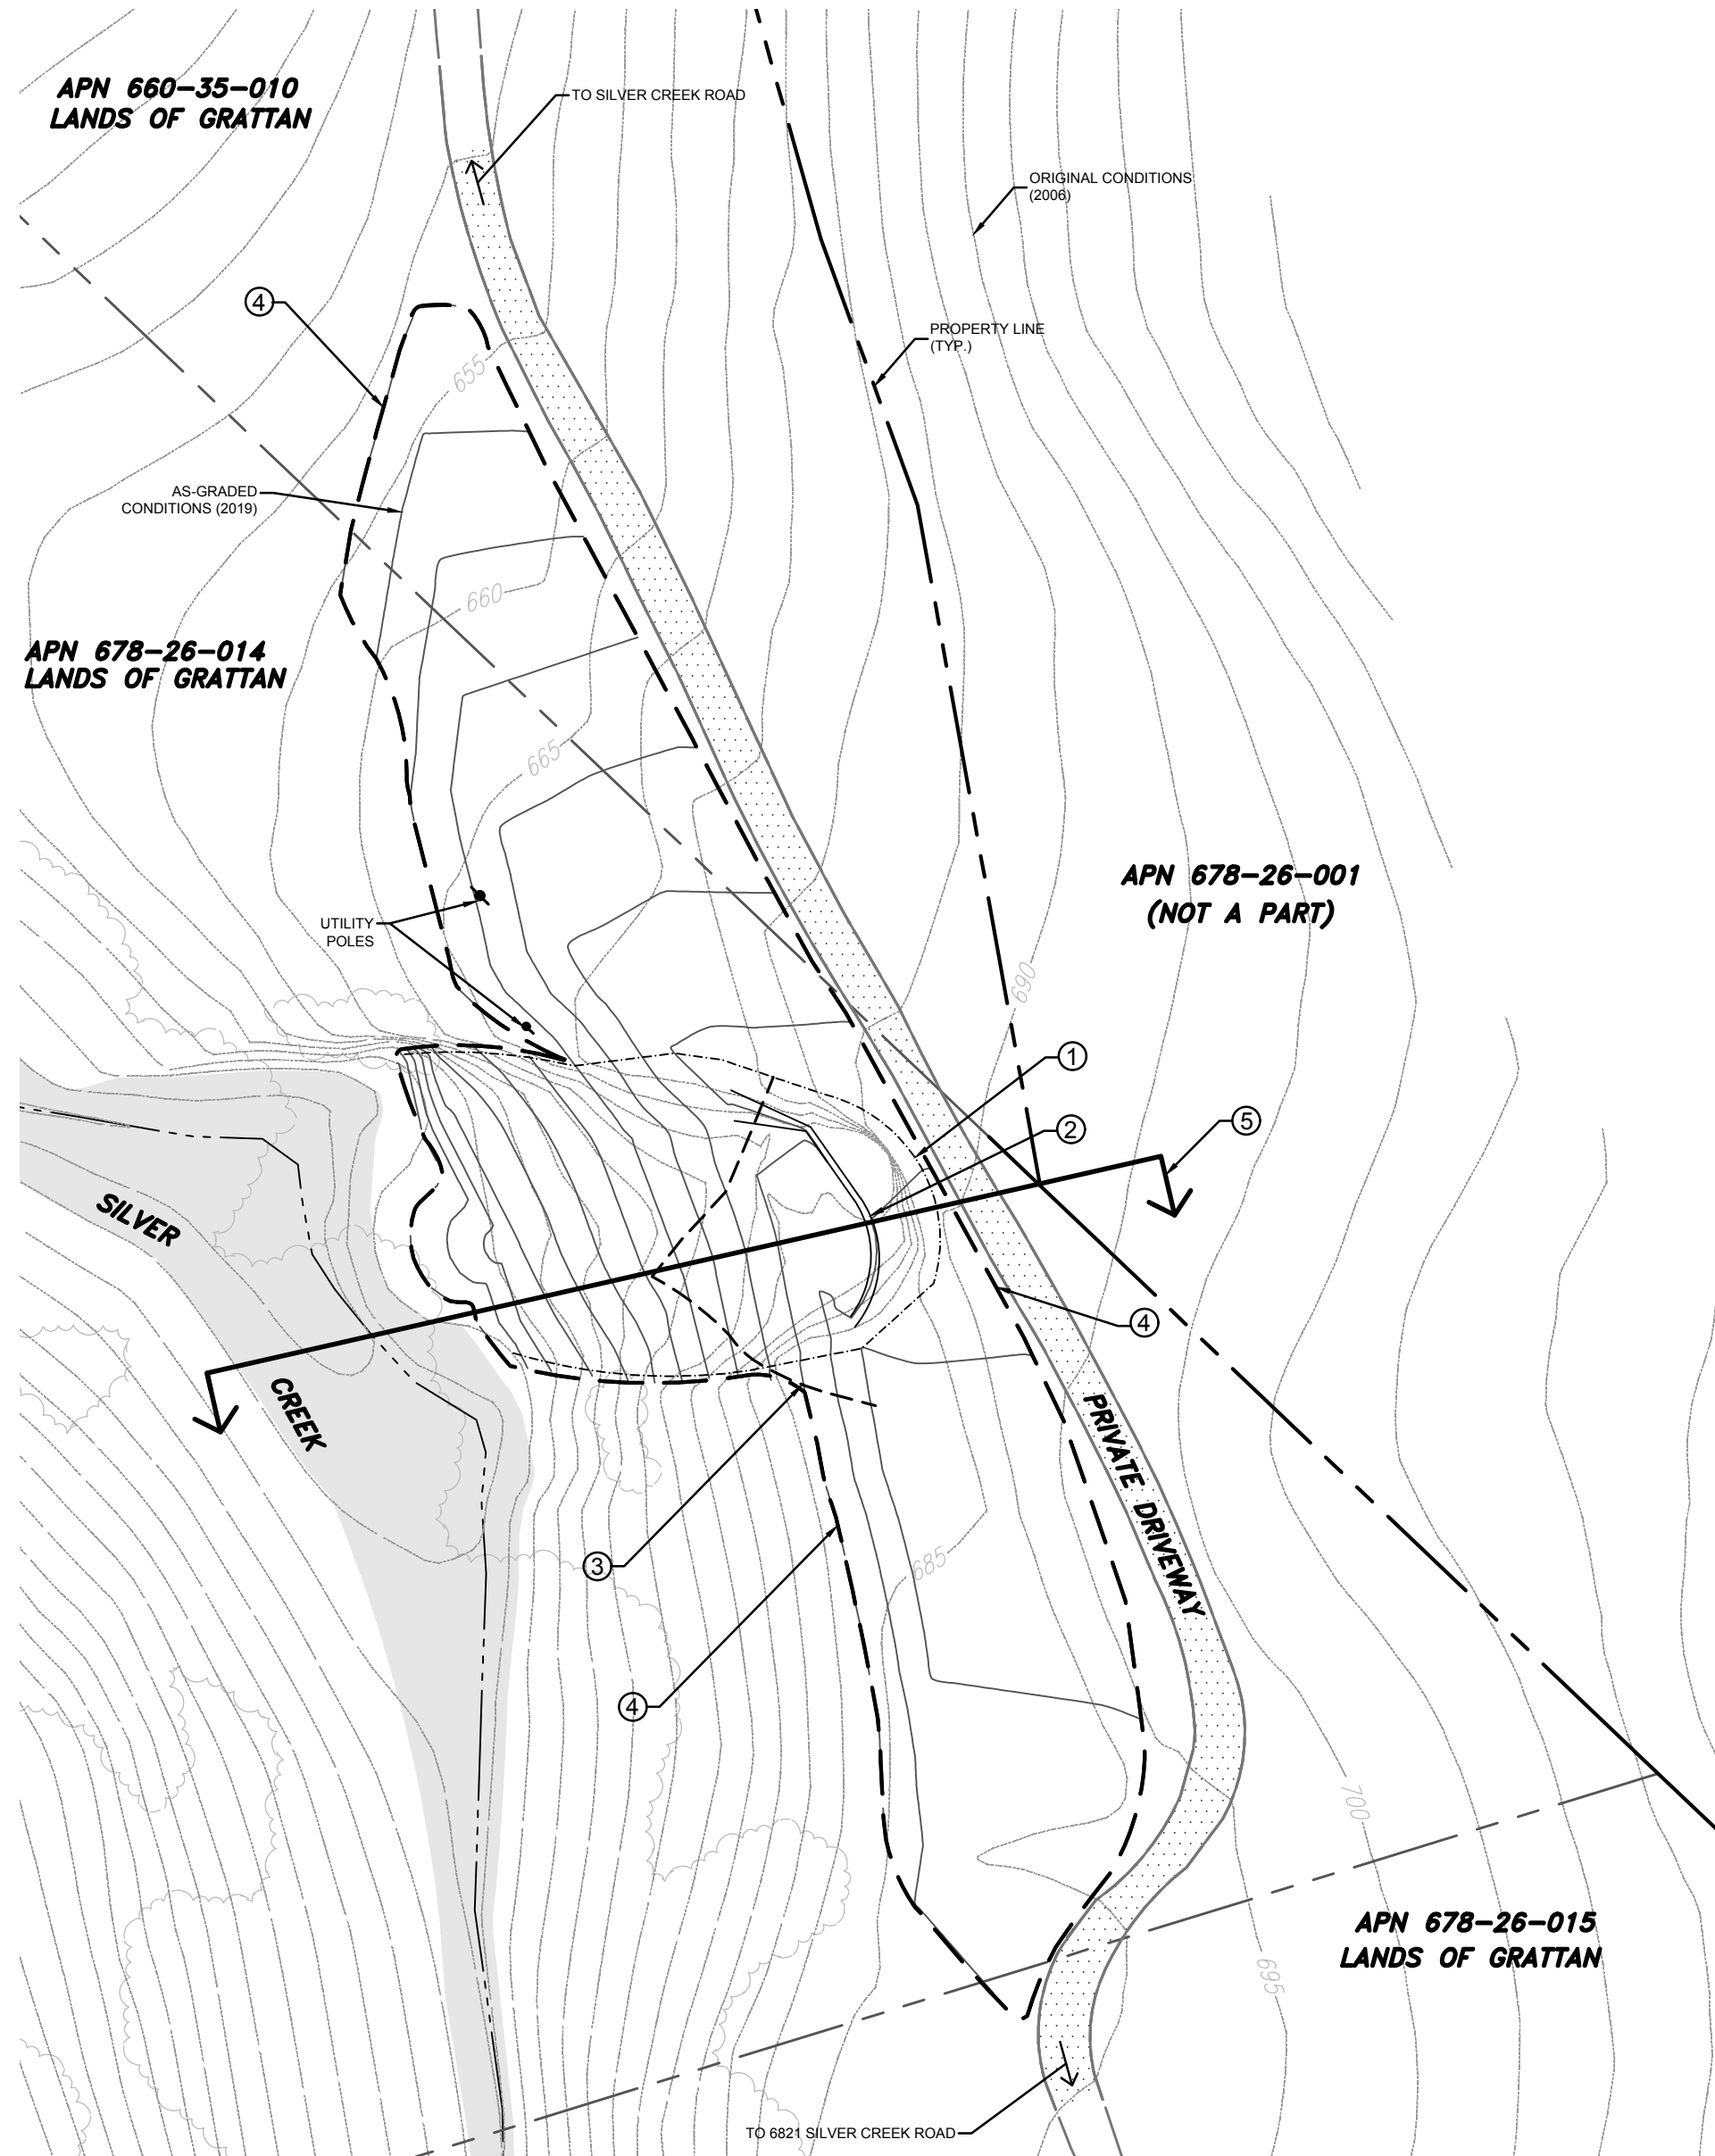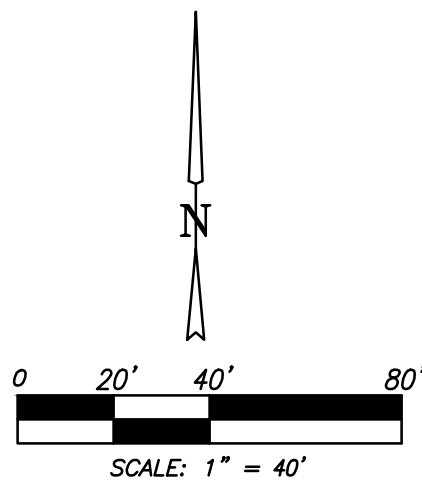

| REVISIONS |  | DATE | BY | DELTA |
|-----------|--|------|----|-------|
|           |  |      |    |       |
|           |  |      |    |       |
|           |  |      |    |       |
|           |  |      |    |       |

DANIEL J. EDWARDS  
REGISTERED PROFESSIONAL ENGINEER  
NO. C-68988  
STATE OF CALIFORNIA  
CIVIL

**J M H weiss**  
Real Estate Development Consultants  
Planning and Engineering  
1731 Technology Drive, Suite 880 San Jose, CA 95110  
t 408.286.4555 www.jmhweiss.com

GRATTAN PROPERTY SLIDE AREA  
SILVER CREEK ROAD  
SAN JOSE CA 95138  
APN 678-26-014  
SITE PLAN & PROFILE EXHIBIT

PROJECT NO. 5177 | DESIGNED: L.L. | CHECKED: DJ. | DATE: OCT 2021

SHEET  
**C2.0**  
2 OF 2 SHEETS