




PRIMARY UNIT- 0' & 5' LVL PLAN

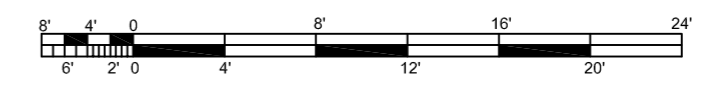

BARSANA 1 AUGUSTE CT, MILPITAS, CA 95035	AJAY GOYAL 748 BLUE STONE CIRCLE, FOLSOM CA 95630 916-294 - 5337	DRAWN BY: NEHA	DATE: 11-17-2023 SCALE: 1:100	LOCATION: APN 029-35-007	SUBJECT: PRIMARY RESIDENCE 0' AND 5' LVL PLAN	DRAWING NO. : P01
---------------------------------------------	-----------------------------------------------------------------------	-------------------	----------------------------------------	-----------------------------	------------------------------------------------------------	----------------------

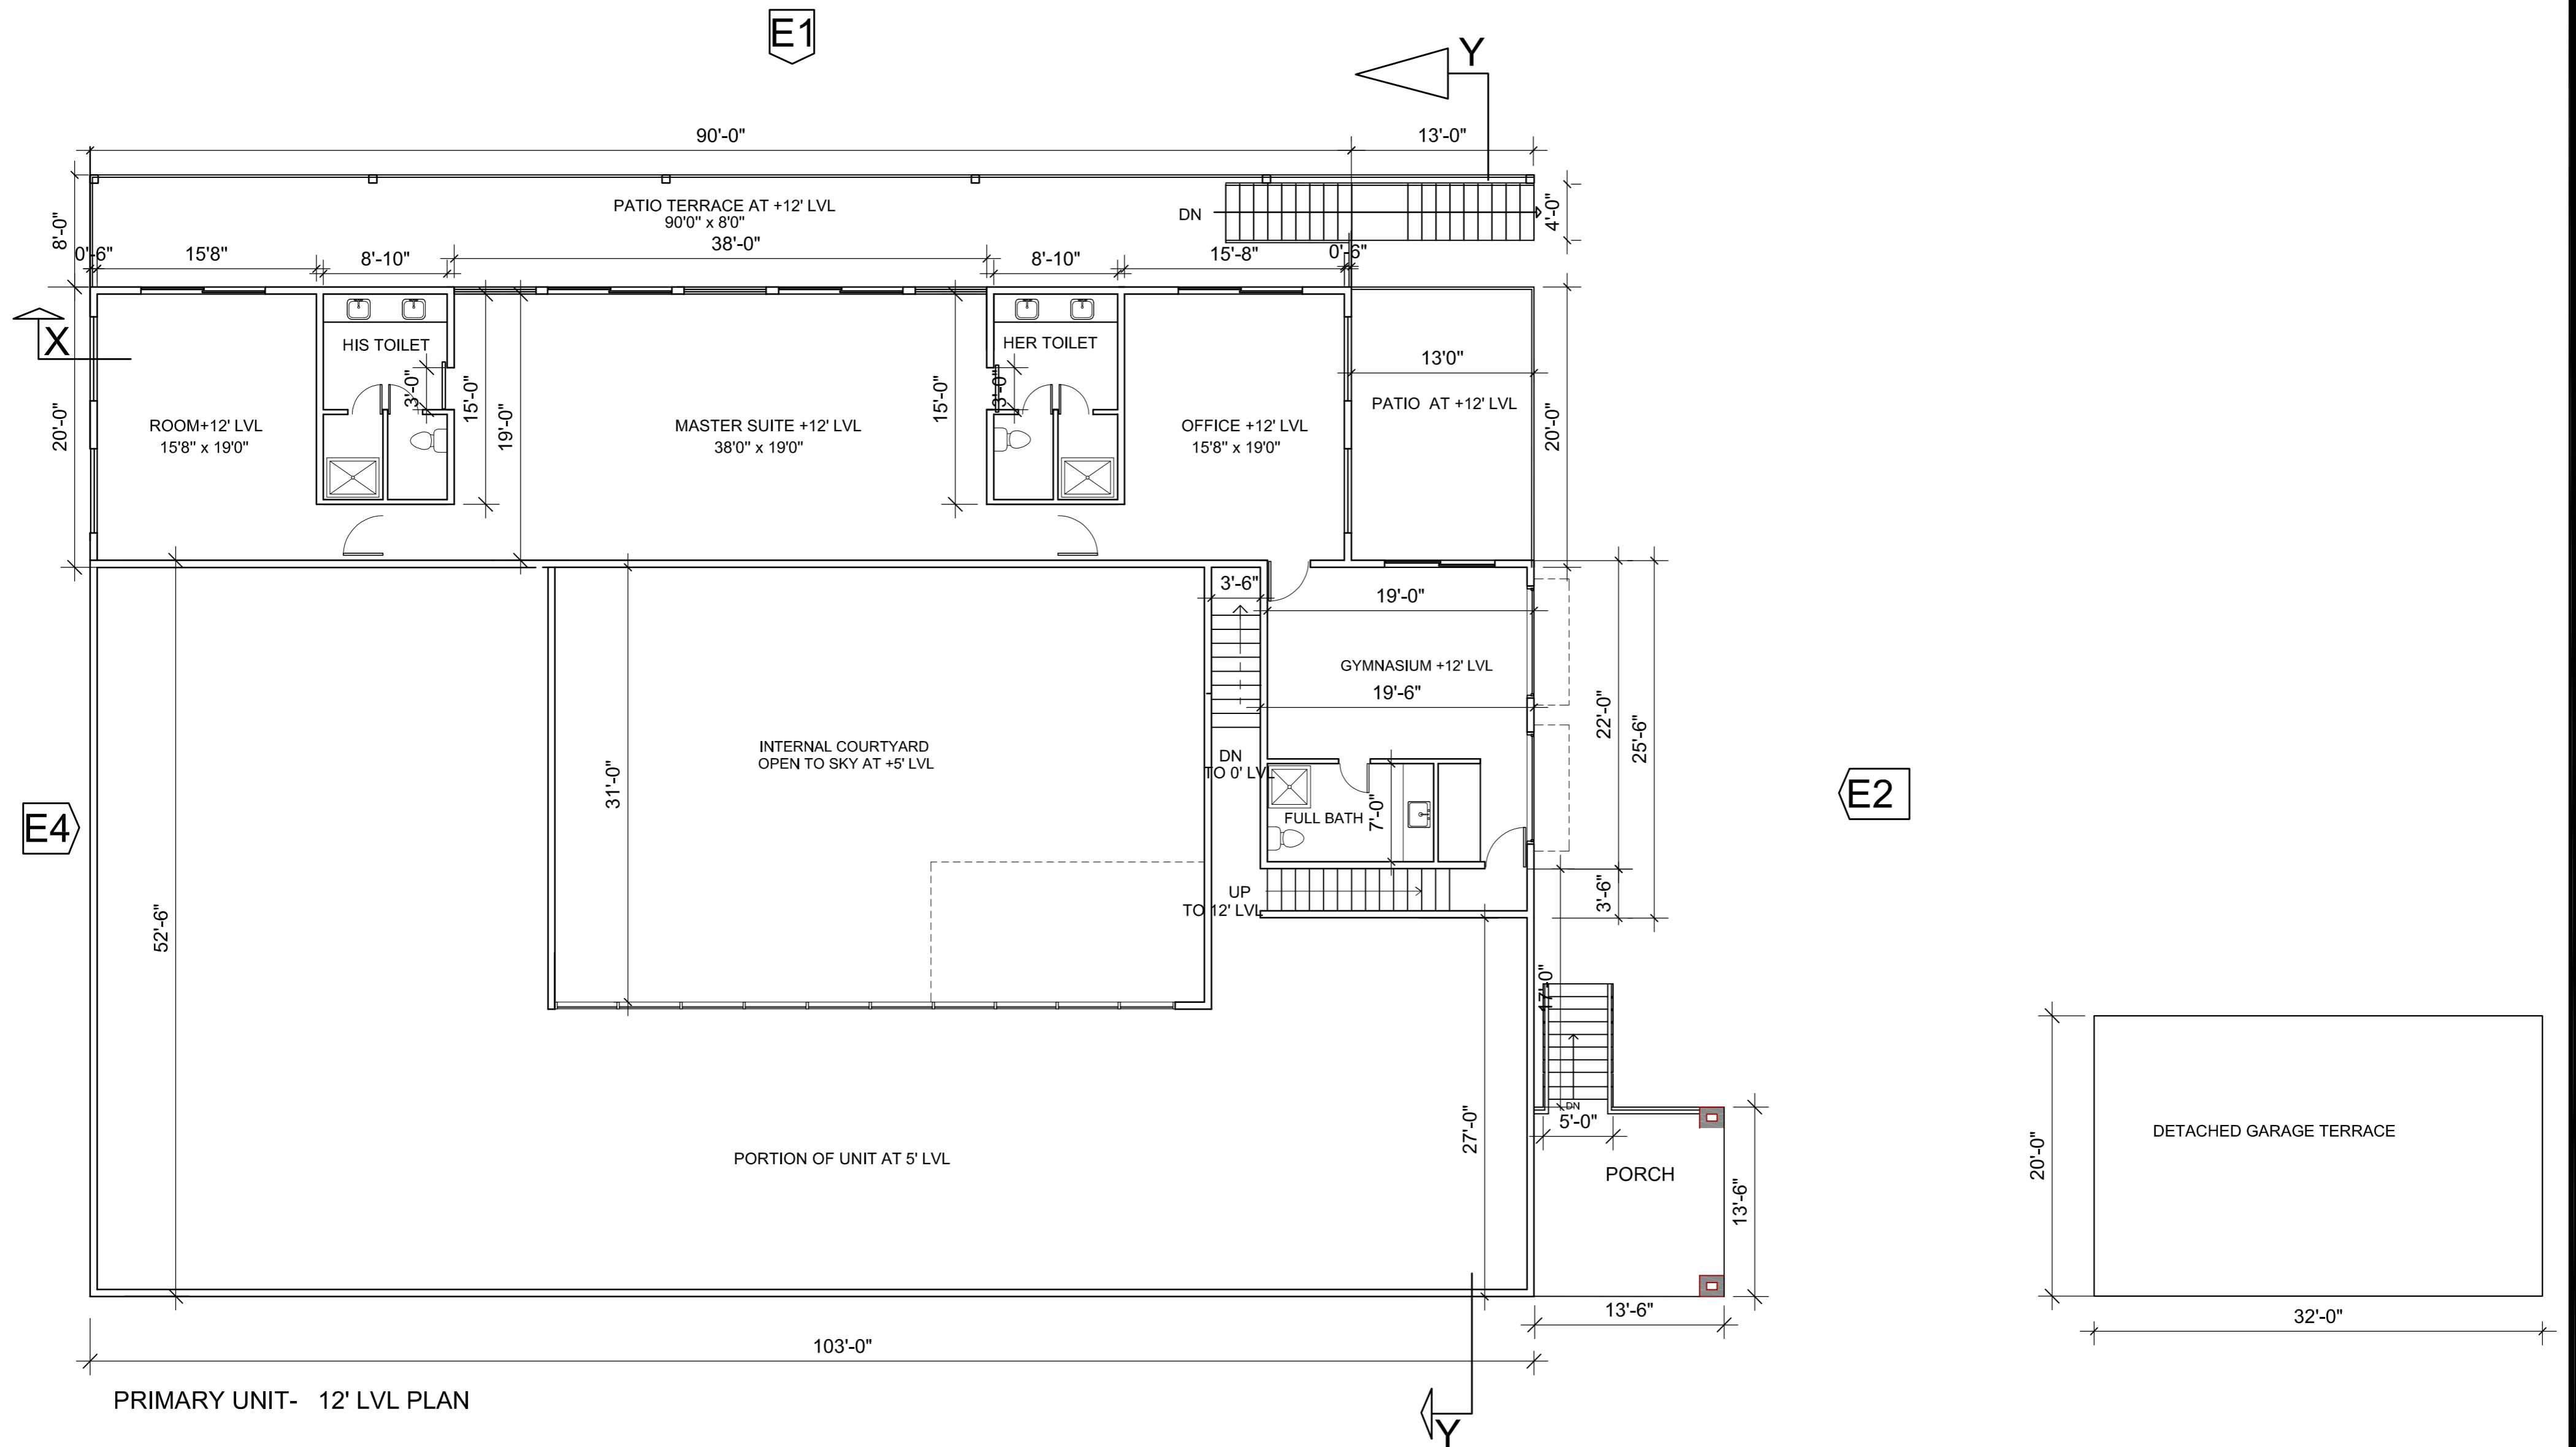

PRIMARY UNIT- 12' LVL PLAN

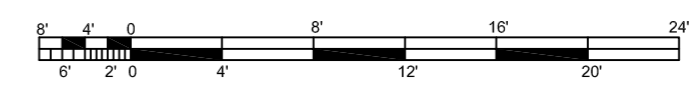

BARSANA
1 AUGUSTE CT, MILPITAS, CA 95035

AJAY GOYAL
748 BLUE STONE CIRCLE, FOLSOM CA 95630 | 916-294 - 5337


DRAWN BY:
NEHA

DATE: 11-17- 2023
SCALE: 1:100

LOCATION:
APN 029-35-007

SUBJECT:
PRIMARY RESIDENCE
12' LVL PLAN


DRAWING NO. :
P02

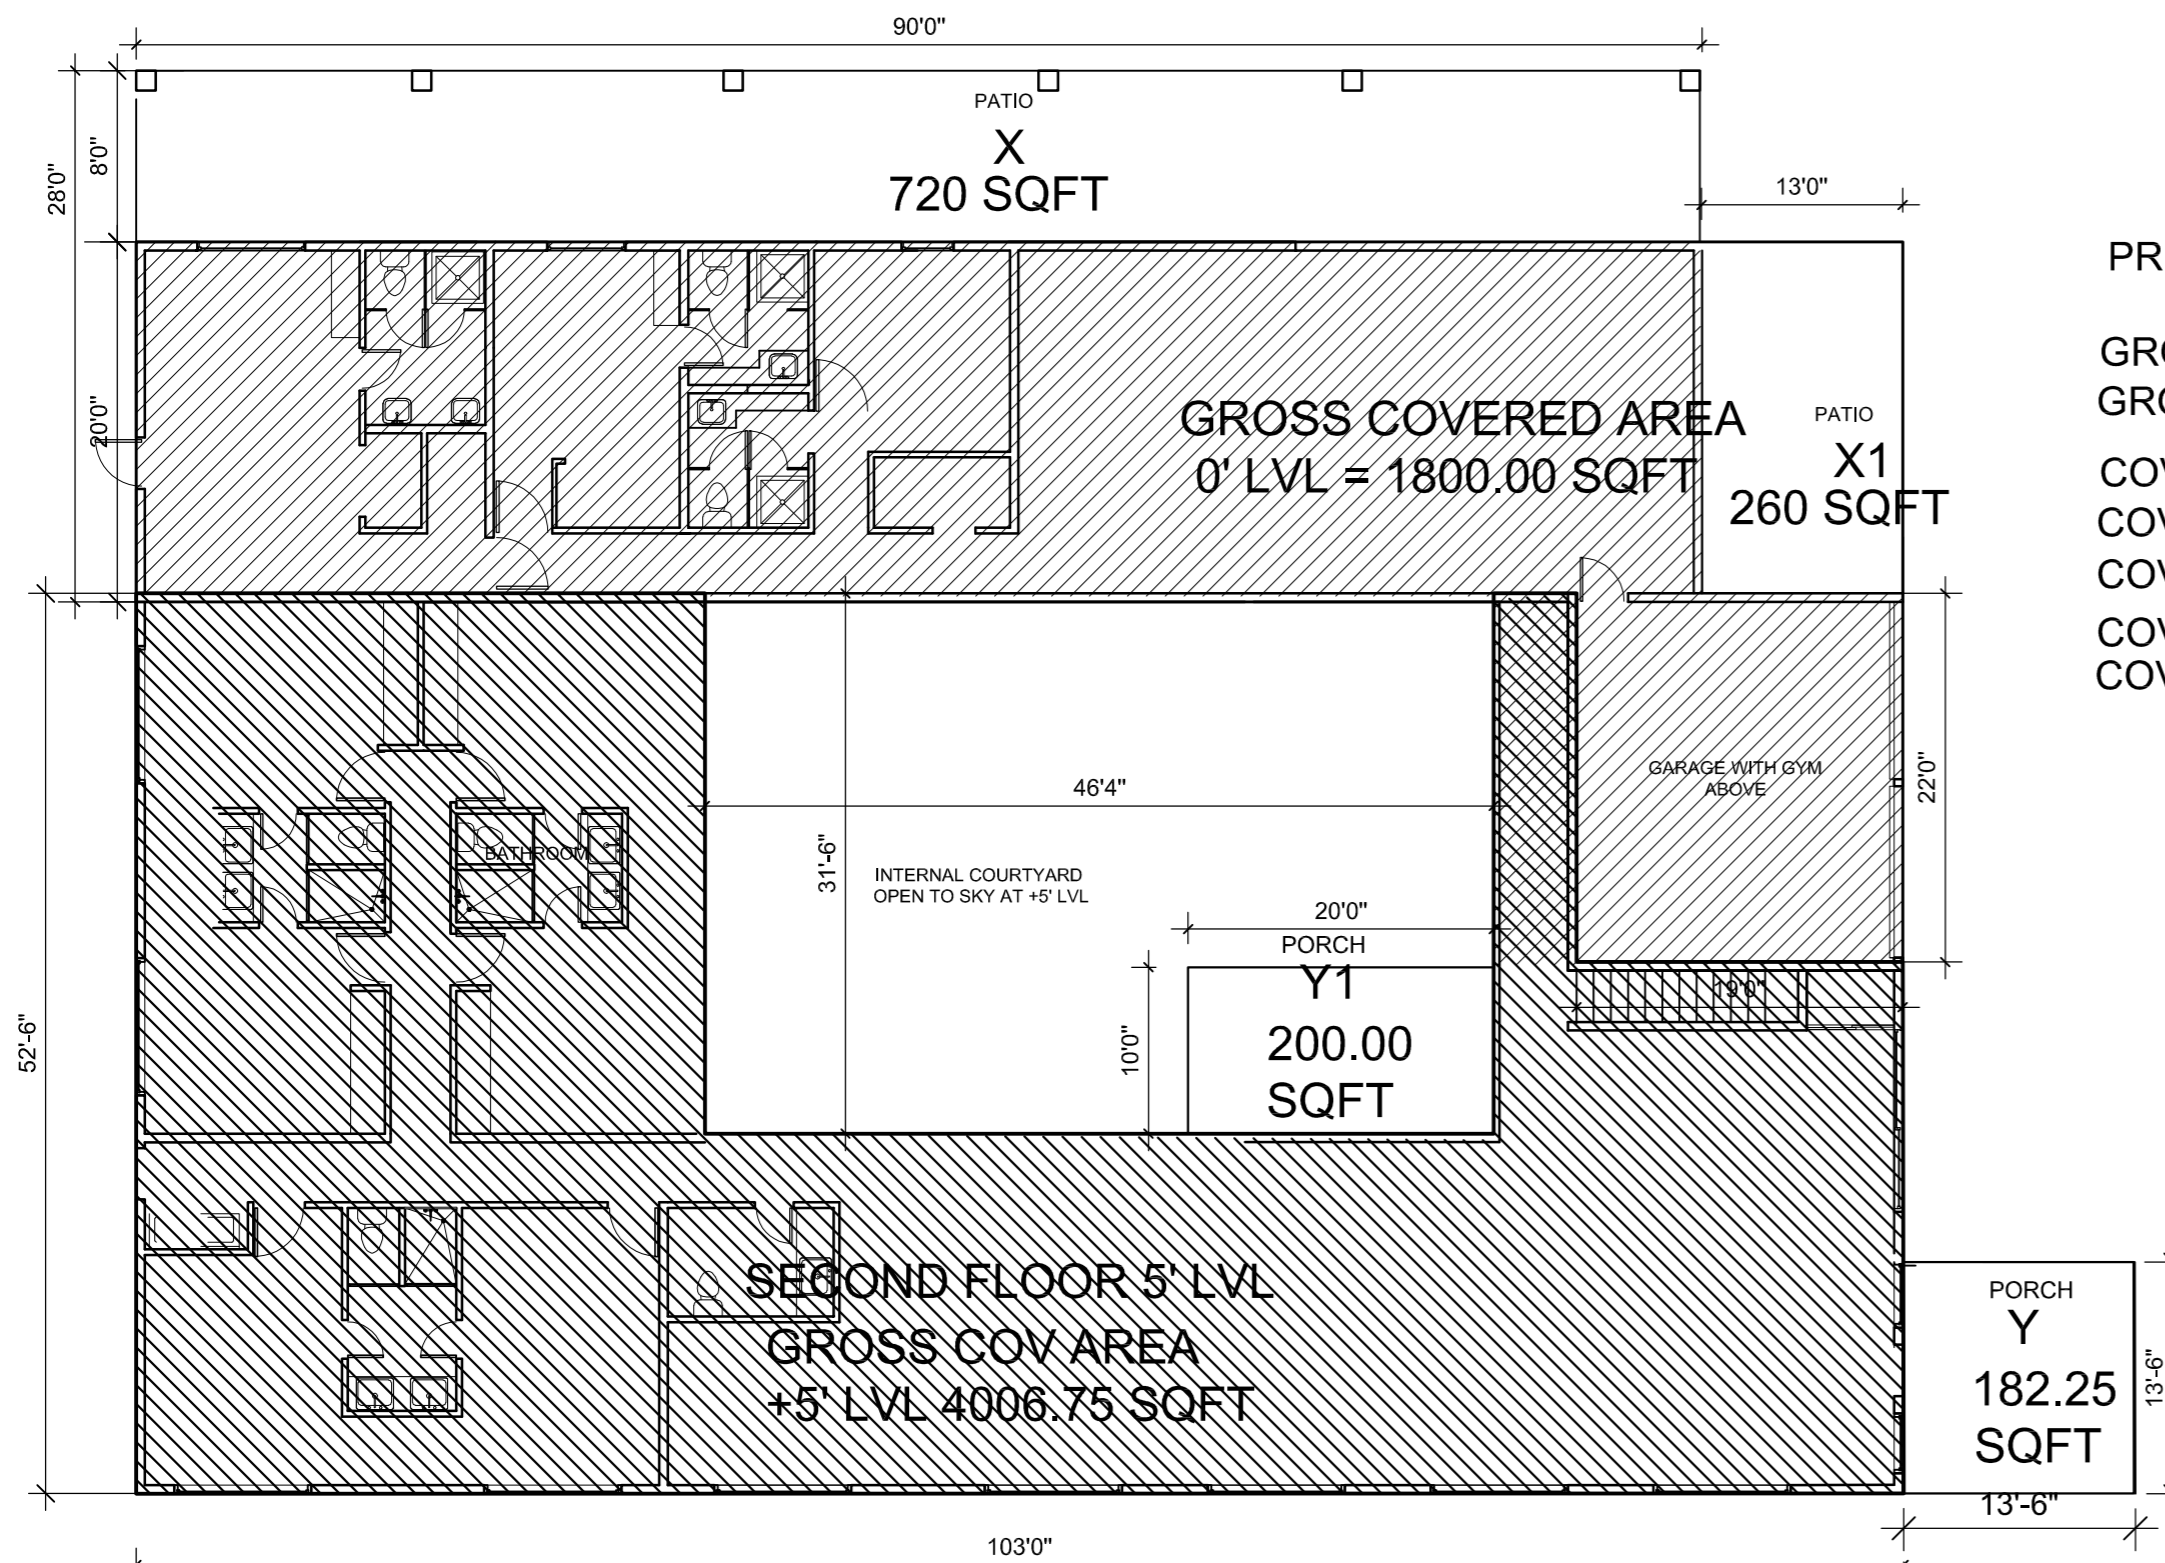

PRIMARY UNIT- AREA ANALYSIS OF 0' AND 5' LVL PLAN


GROSS AREA OF 0 LVL PLAN INCLD GARAGE = 1800.00+418=2218.00 SQFT
 GROSS AREA OF +5' LVL PLAN = 3530.00 SQFT

COVERED AREA OF PATIO-X = 720 SQFT
 COVERED AREA PATIO X1= 260 SQFT
 COVERED AREA DETACHED GARAGE X2= 640 SQFT
 COVERED AREA OF PATIO-Y =182.25 SQFT
 COVERED AREA OF PATIO-Y1 =200.00 SQFT

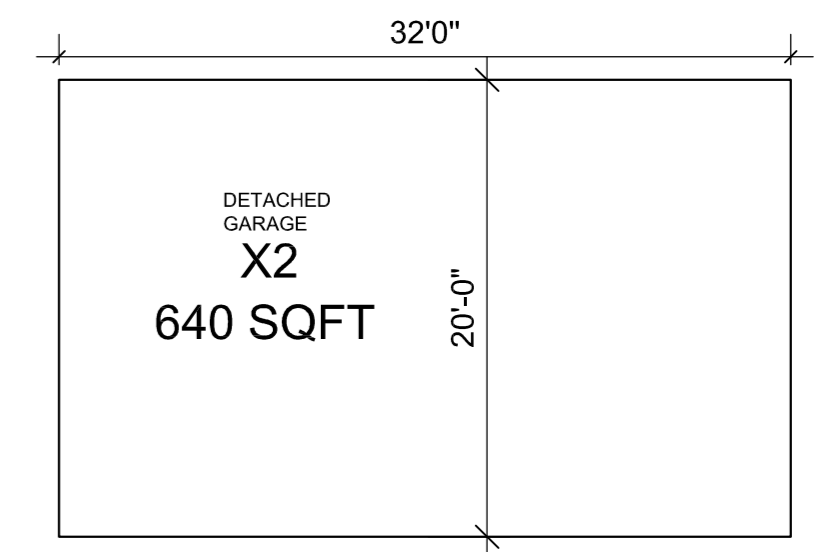



PRIMARY RESIDENCE- AREA ANALYSIS OF 12' LVL PLAN

GROSS AREA OF +12' LVL PLAN =1409.25 SQFT
 COVERED AREA OF PATIO Z = 720 SQFT
 COVERED AREA OF PATIO Z1= 260 SQFT

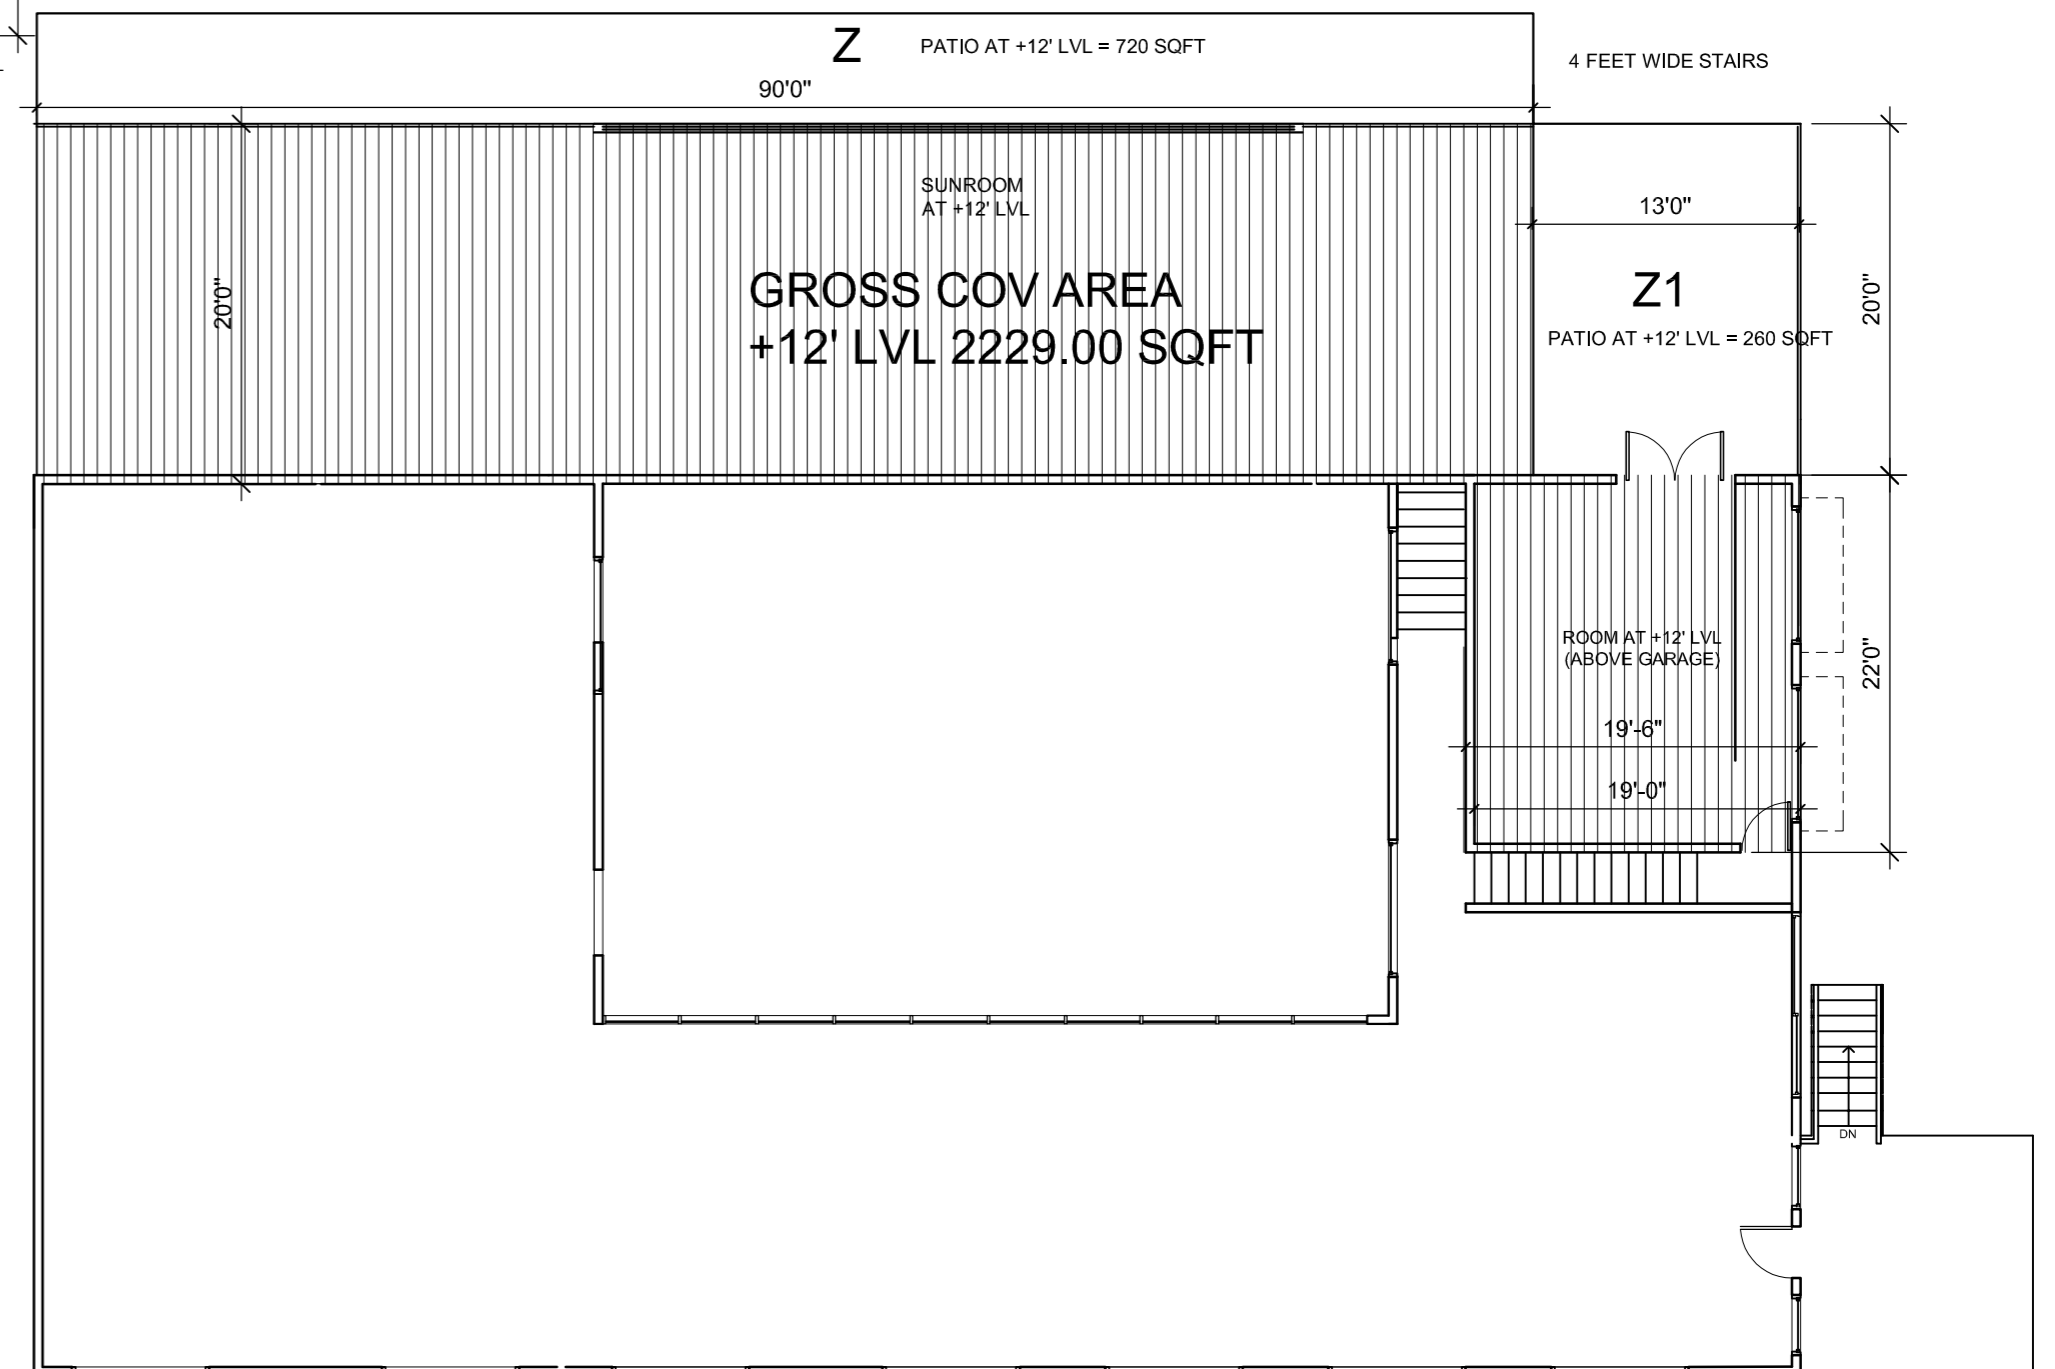


AREA TABULATION		
LVL	BUILDING PORTION	GROSS AREA
0'	ENTERTAINMENT RM,BED ROOM,KITCHEN,GARAGE	2218.00 SQFT
5'	LIVING RM,BED ROOMS,TOILET,STAIRS	3530.00 SQFT
12'	MASTER SUITE, GYMNASIUM	2229.00 SQFT
		7974.00 SQFT

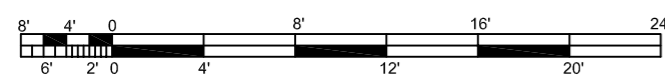


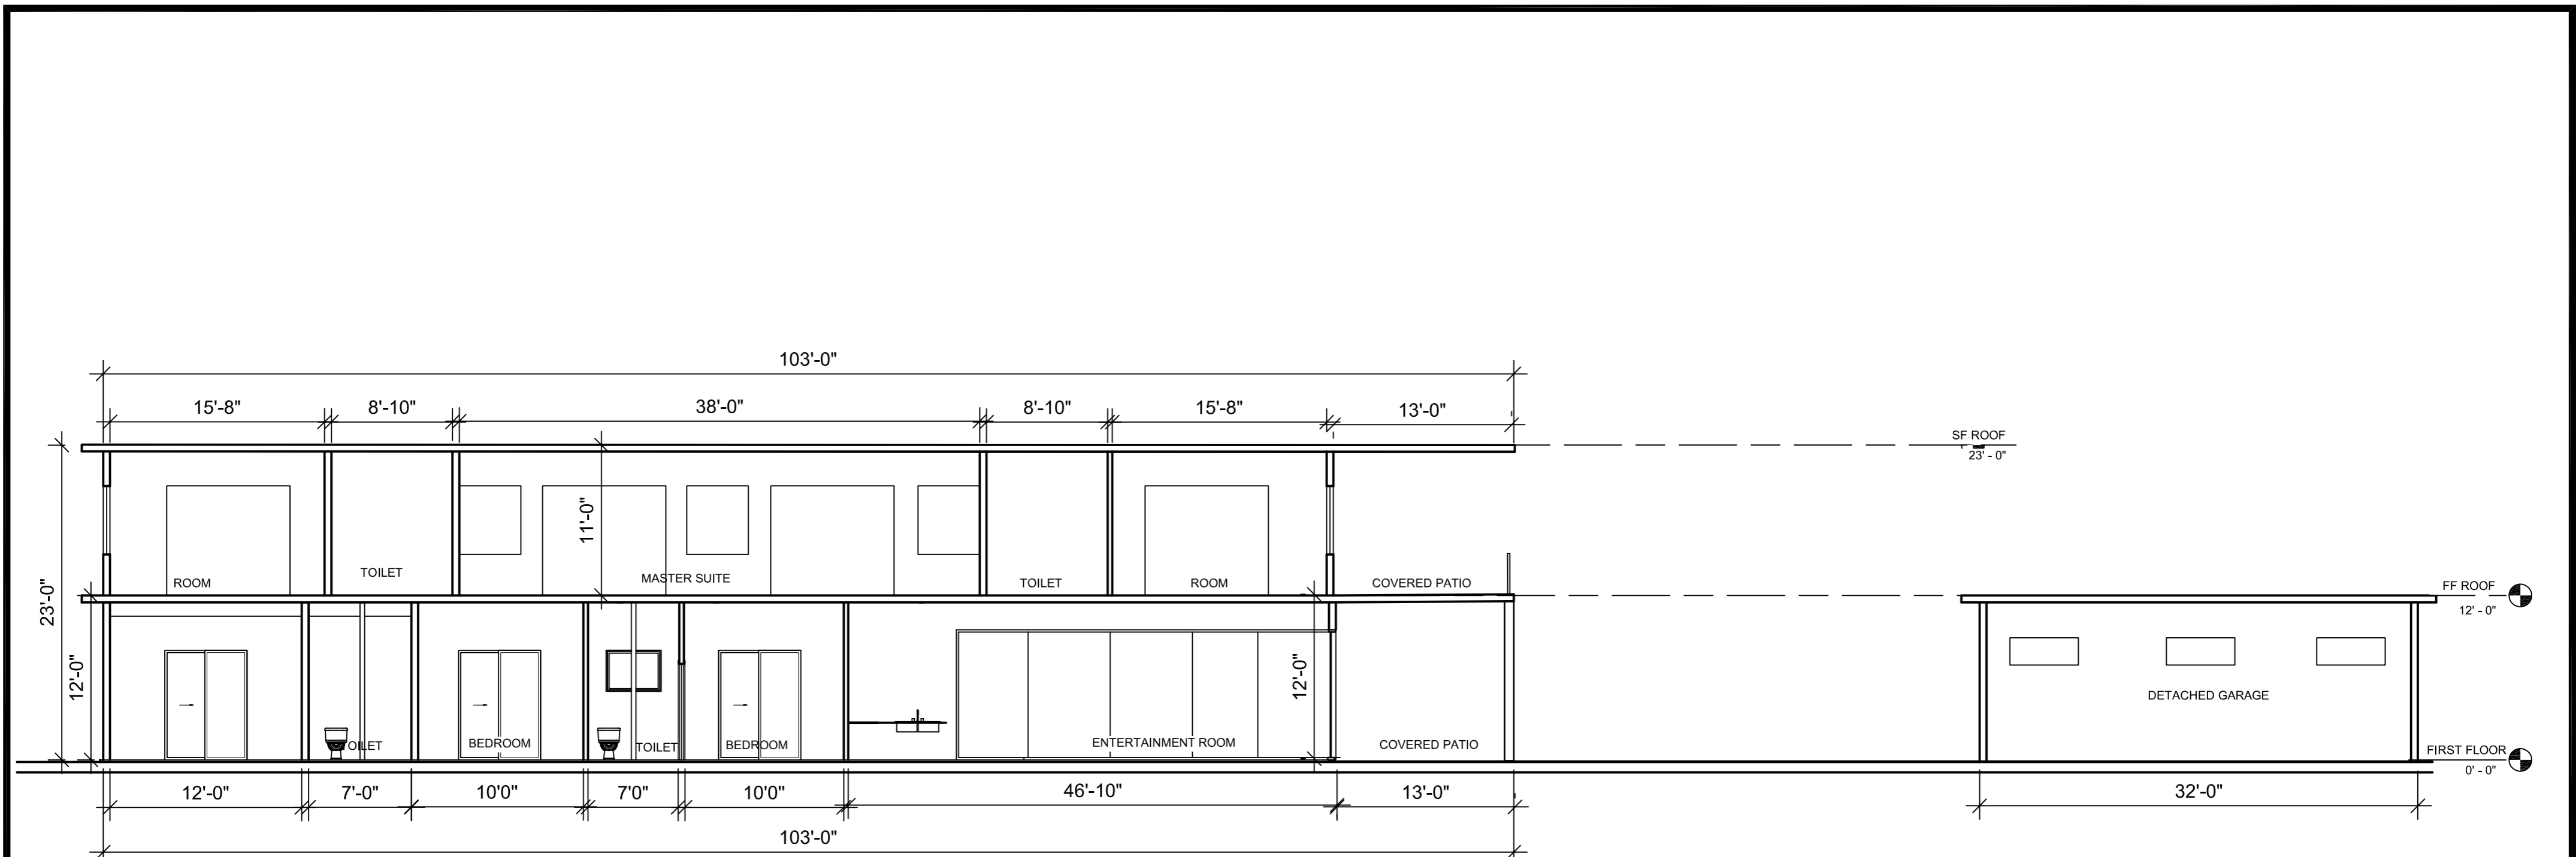

SECTION : X-X

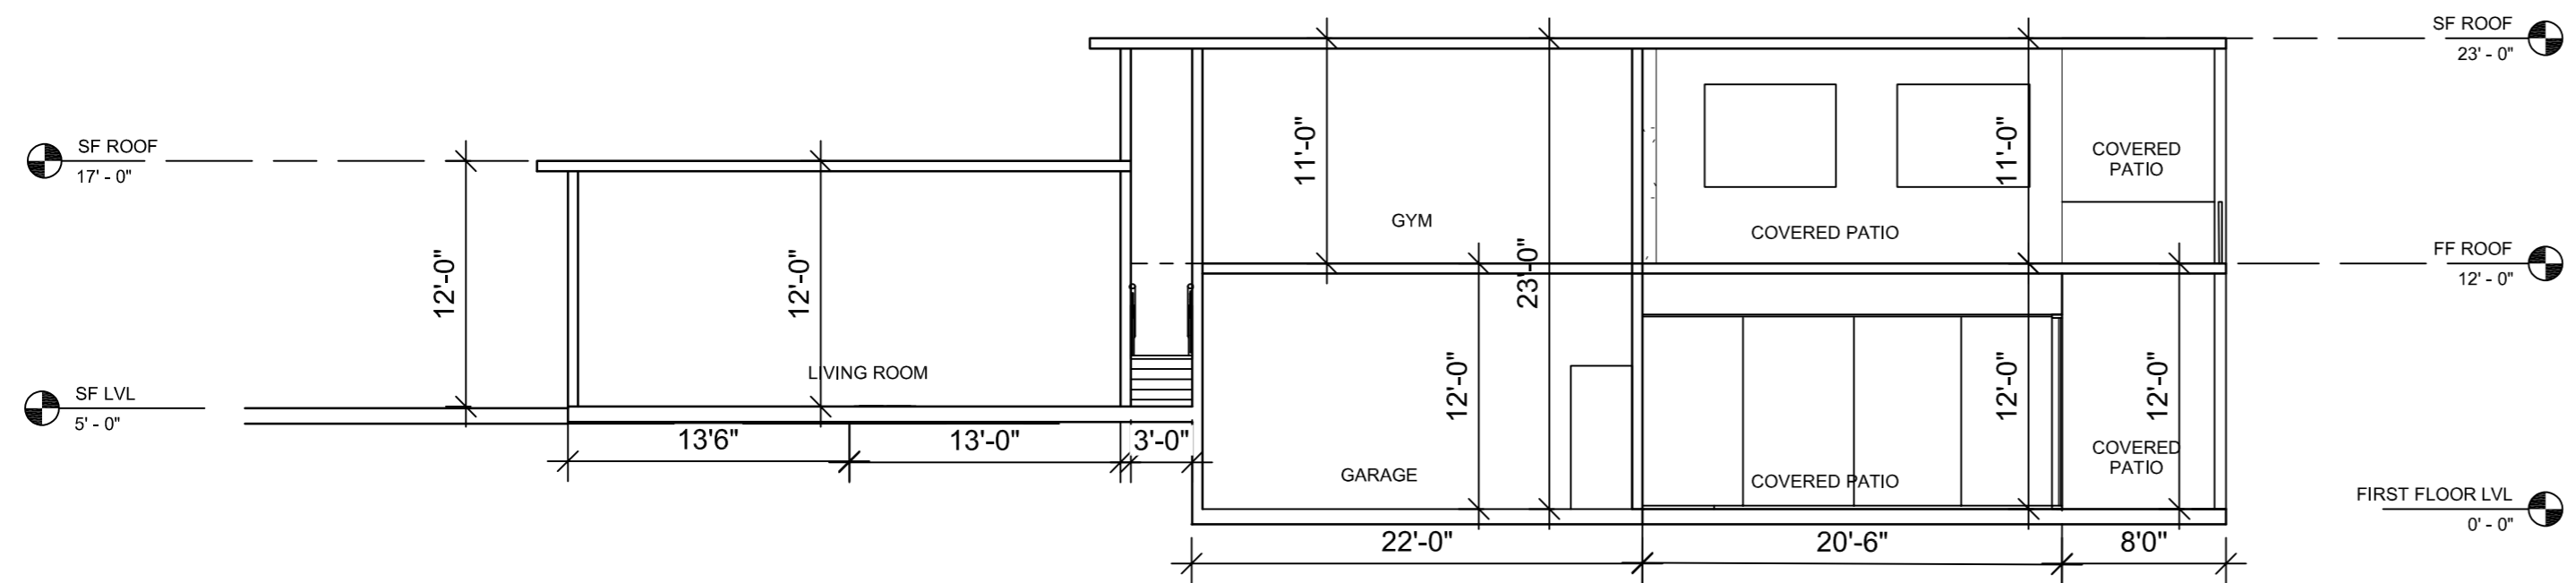

SECTION : Y-Y

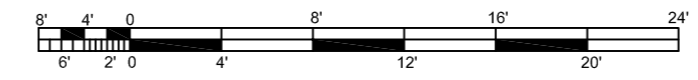

BARSANA
1 AUGUSTE CT, MILPITAS, CA 95035

AJAY GOYAL
748 BLUE STONE CIRCLE, FOLSOM CA 95630 | 916-294 - 5337

DRAWN BY :
NEHA

DATE: 11-17-2023
SCALE: 1:64 (3/16"=1'0")

LOCATION:
APN 029-35-007

SUBJECT:
PRIMARY RESIDENCE
SECTIONS

DRAWING NO. :
P04



ELEVATION E1



ELEVATION E2



ELEVATION E3



ELEVATION E4

COLOR AND MATERIAL PALETTE				
WALL CLADDING	METAL ROOFING, GUTTER, EAVES	ENTRANCE WALL	GARAGE DOOR	DOOR, WINDOW, FRAME, TRIMS
PALM DESERT TAN (LRV43.07)	WOLF GREY (LRV 10.69)	MSI ALASKA GREY (LRV 44.42)	WOOD FINISH (LRV 35.71)	WHITE (LRV 96.2)

BARSANA
1 AUGUSTE CT, MILPITAS, CA 95035

AJAY GOYAL
748 BLUE STONE CIRCLE, FOLSOM CA 95630 | 916-294 - 5337


DRAWN BY:
NEHA

DATE: 11-17-2023
SCALE: 1:100


LOCATION:
APN 029-35-007

SUBJECT:
PRIMARY RESIDENCE
VIEWS


DRAWING NO. :
P05

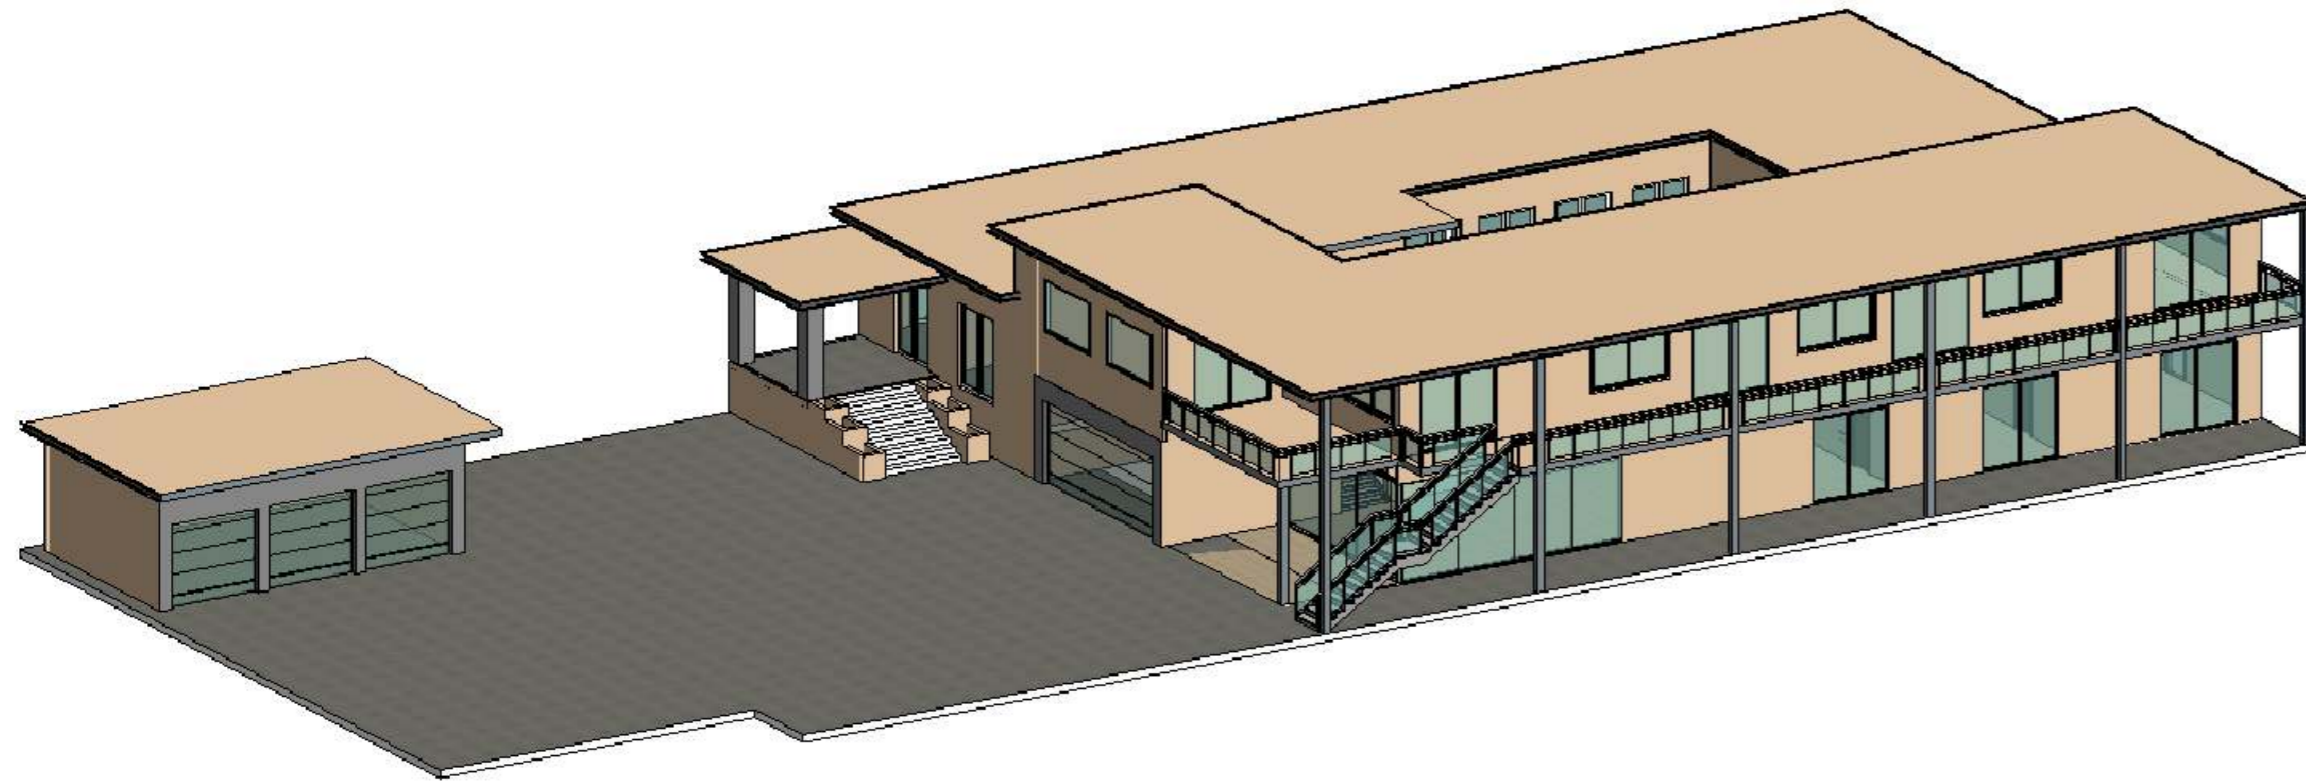


VIEW 1

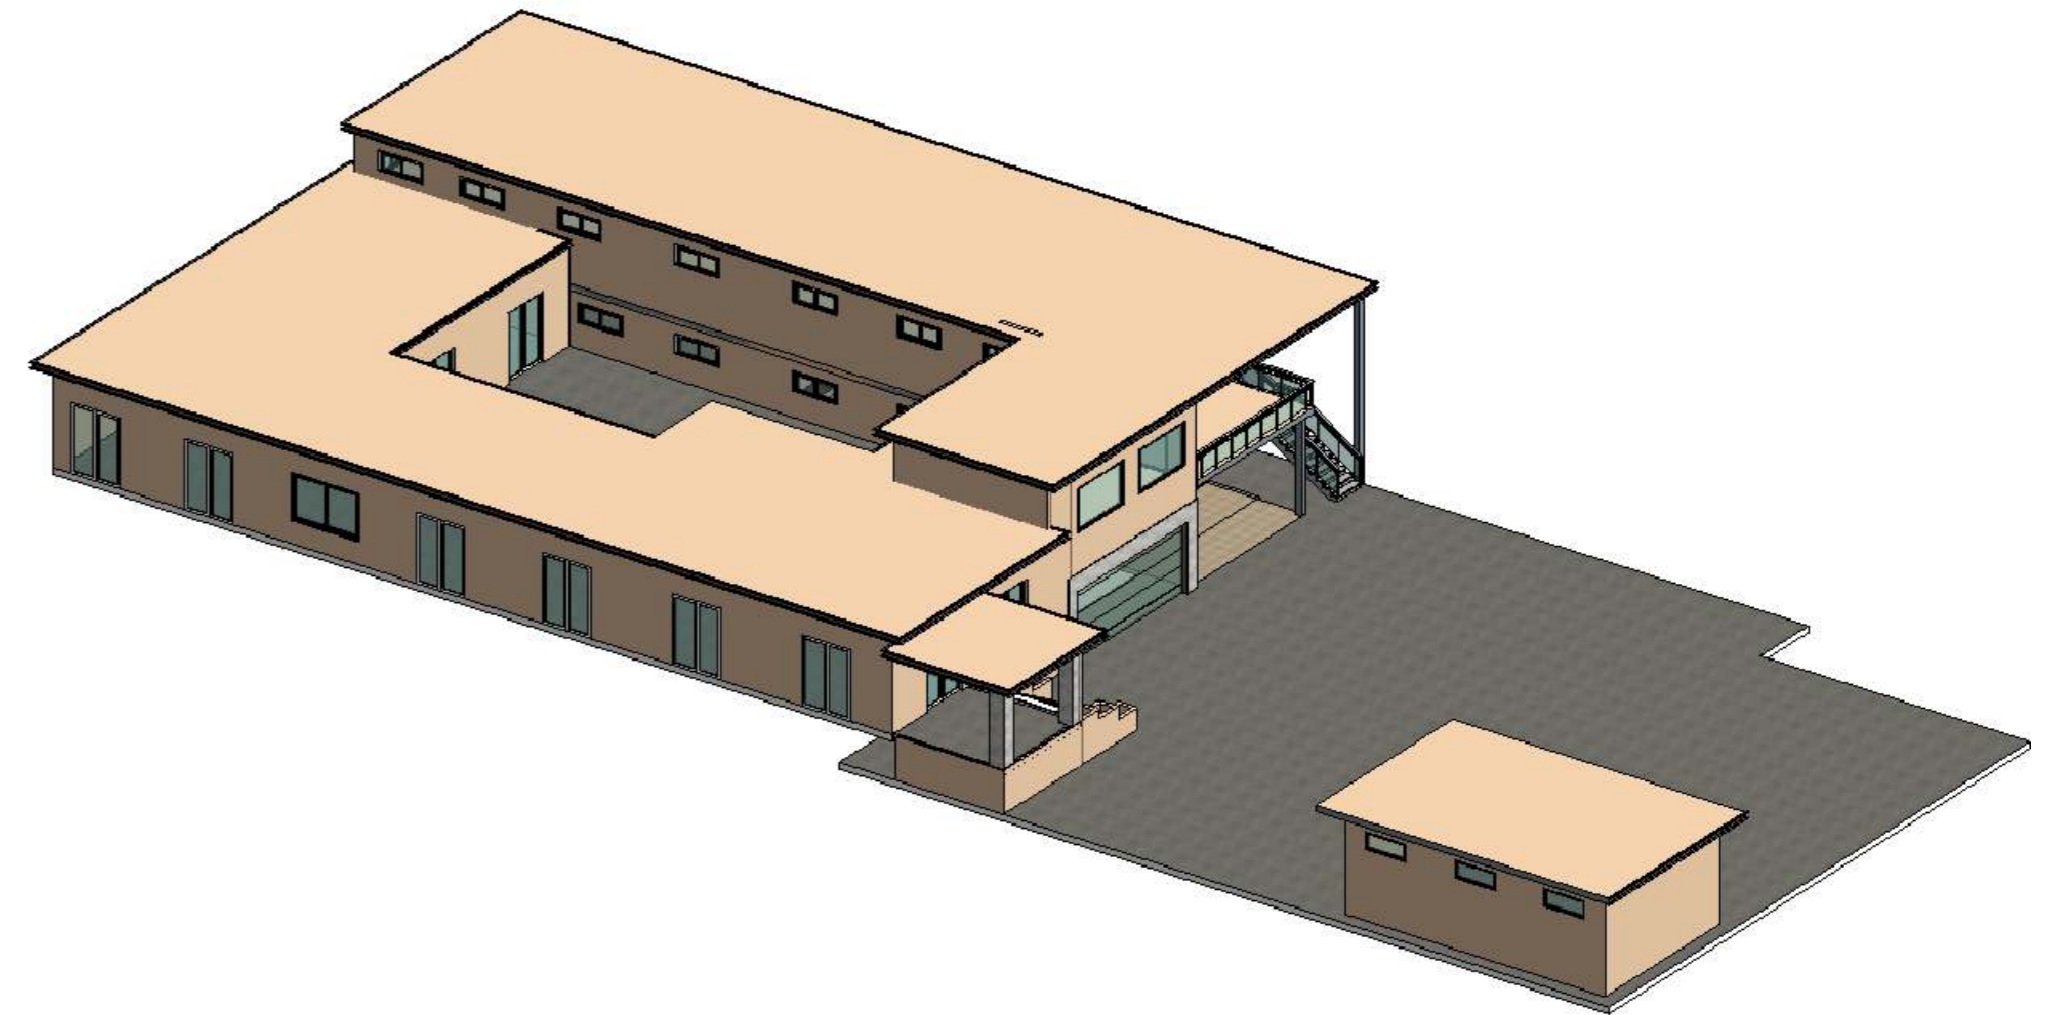

VIEW 2

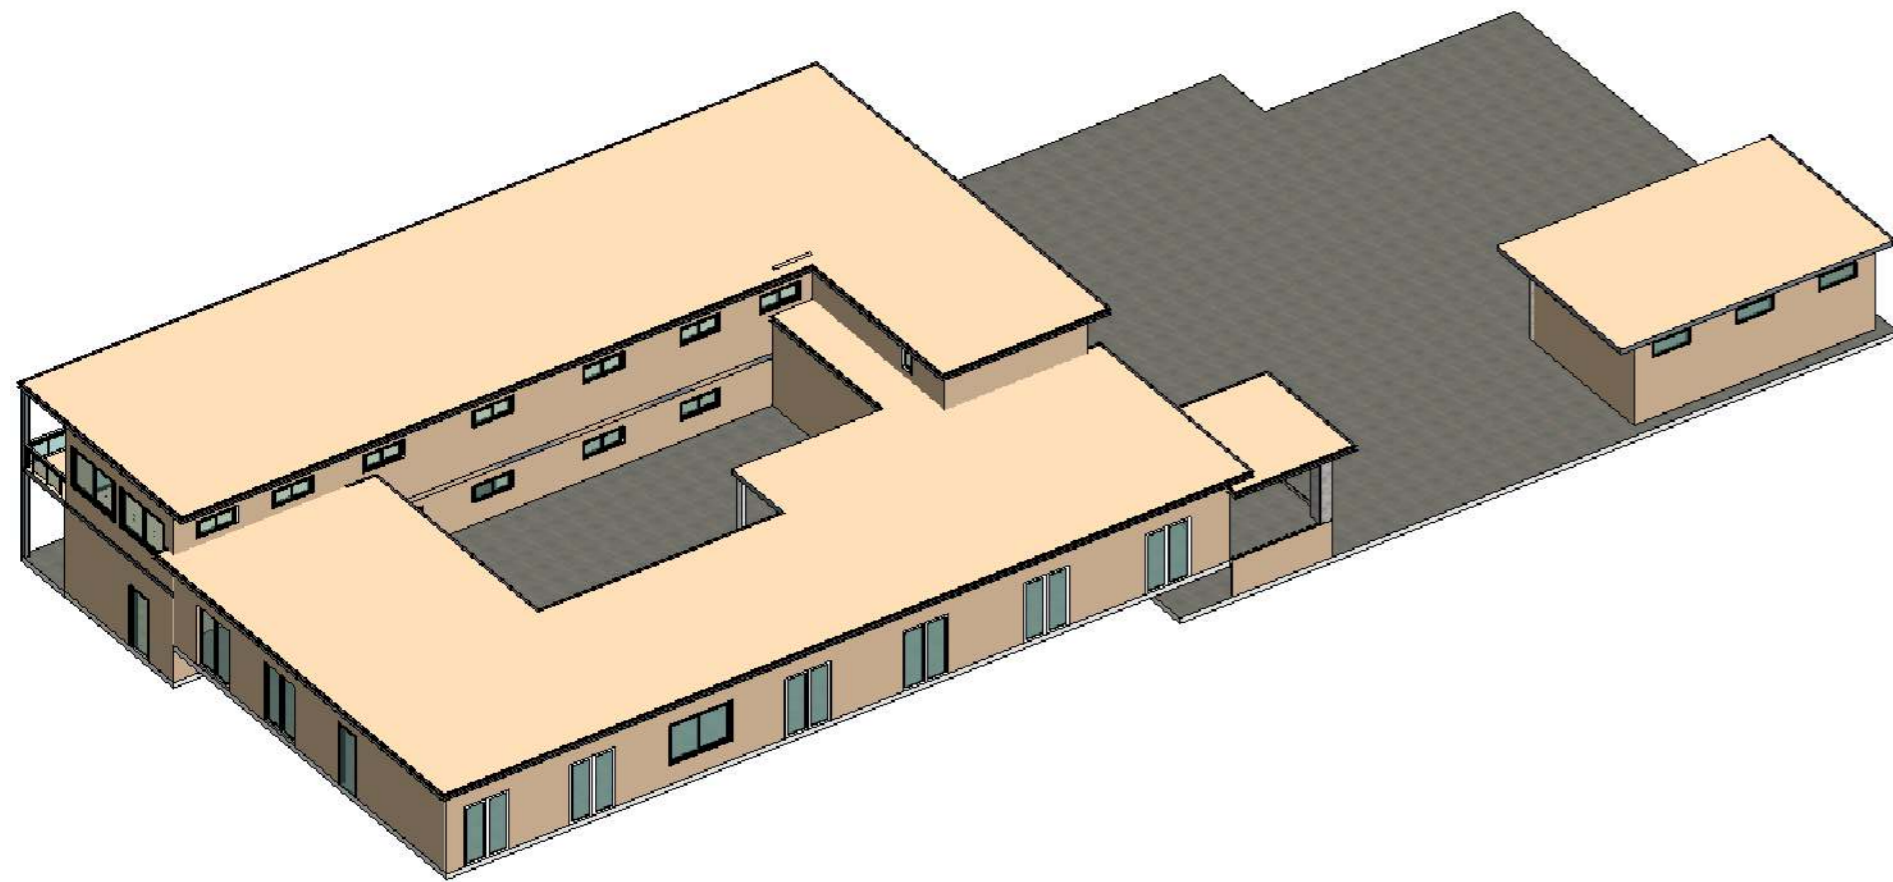

VIEW 3

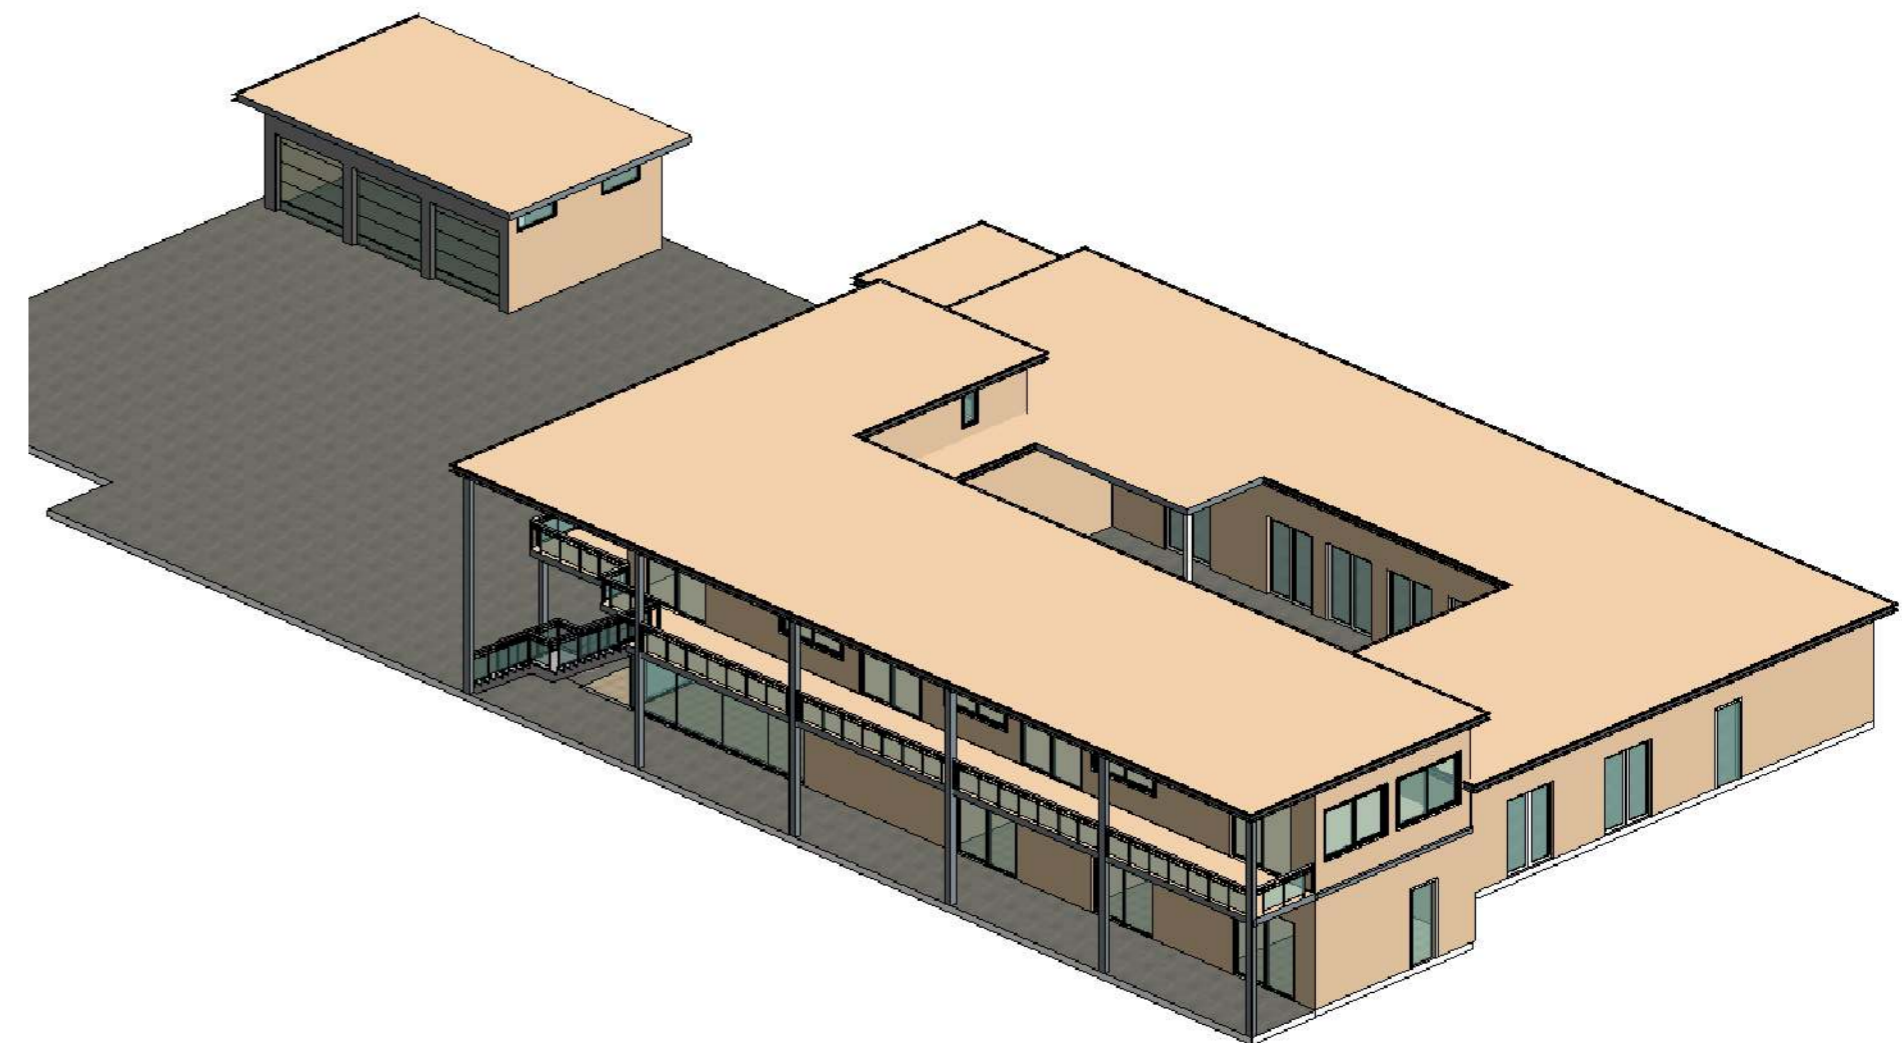

VIEW 4

A6

A7

BARSANA
1 AUGUSTE CT, MILPITAS, CA 95035

AJAY GOYAL
748 BLUE STONE CIRCLE, FOLSOM CA 95630 | 916-294 - 5337

DRAWN BY :
NEHA


DATE: 11-17-2023
SCALE: 1:100

LOCATION:
APN 029-35-007

SUBJECT:
PRIMARY RESIDENCE
VIEWS

DRAWING NO. :
P06

P1

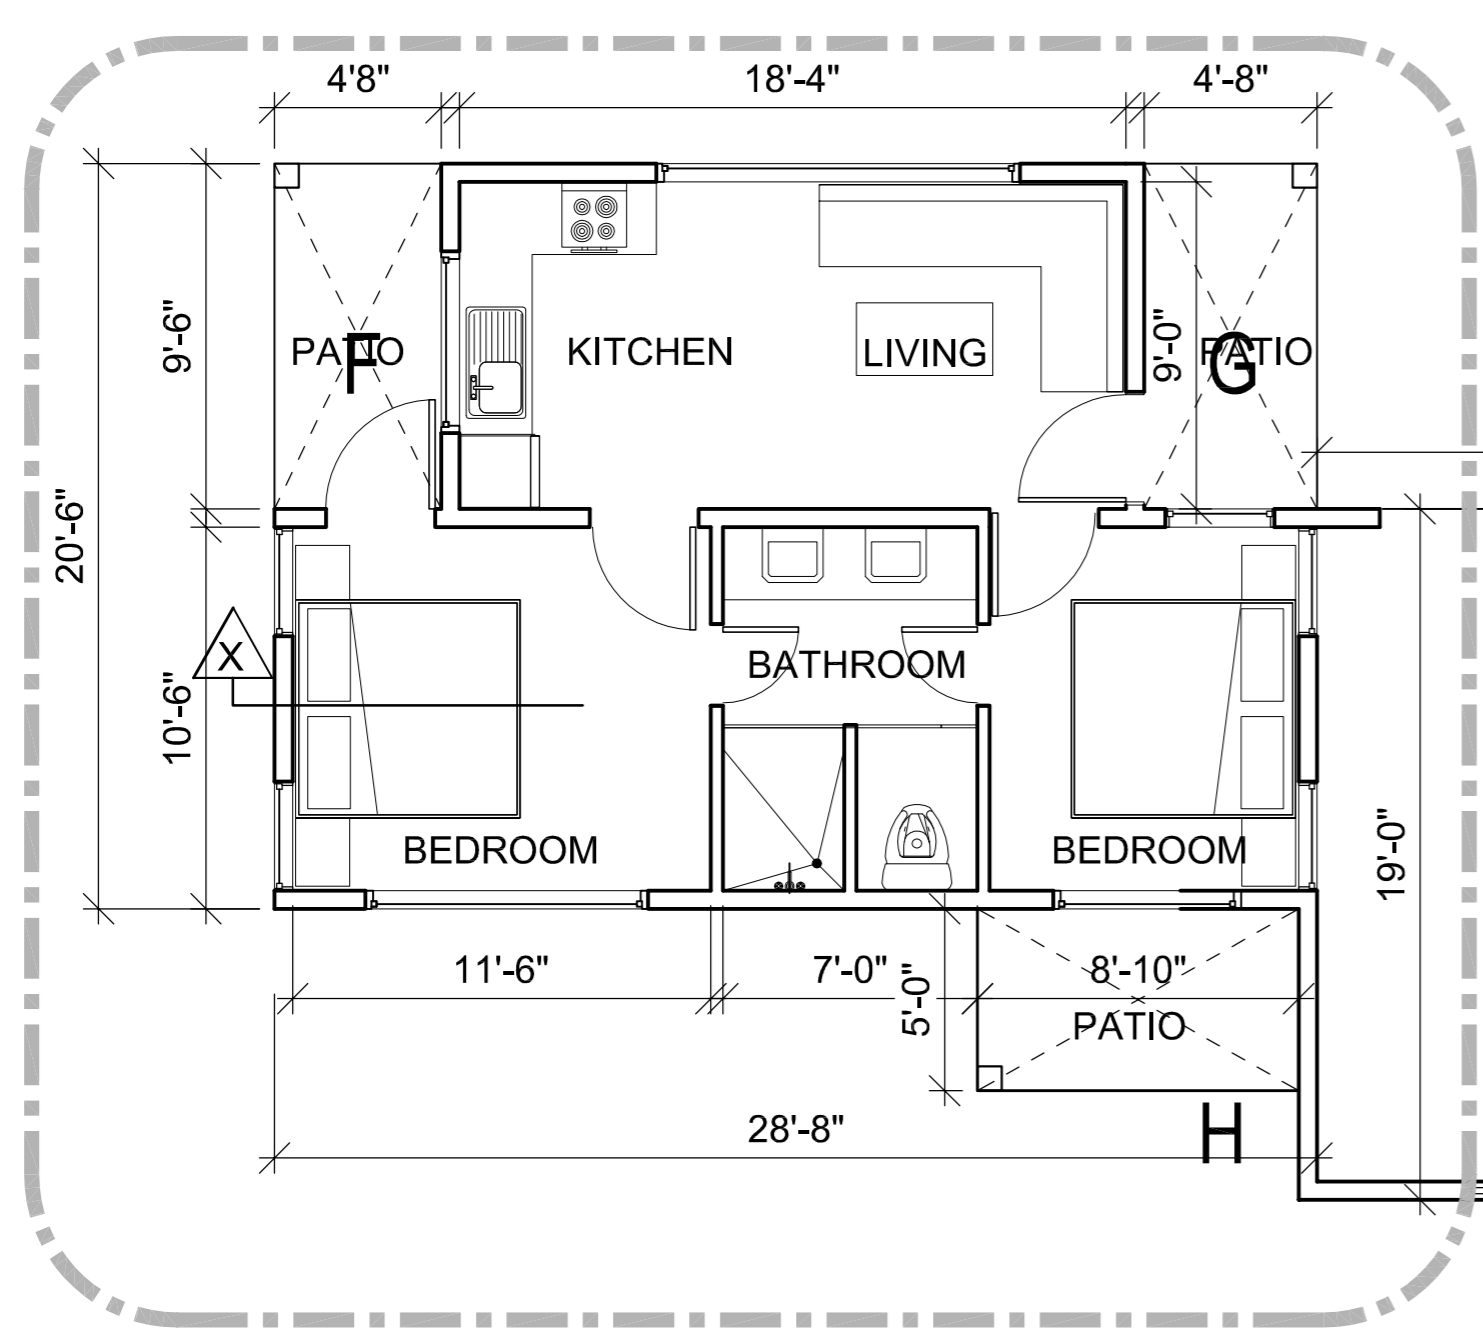

JADU UNIT

COVERED AREA CALCULATIONS		
ID	SIZE	Area (SQFT)
ADU	42'0" x 39'0" - AREA (A+B+C+E) =(42x39)-(76.188+76.188+82.75+204)	1198.75
JADU	28'8" x 20'6" - AREA (F+G) =(28'8"x20'6")-(44.33+44.33)	499.01
TOTAL UNIT AREA ADU+JADU =		1697.76 SQFT

COVERED & PARTIALLY ENCLOSED AREA CALCULATIONS			
ID		size	Area (SQFT)
A	ADU	5'9" x 13'3"	76.188
B	ADU	5'9" x 13'3"	76.188
C	ADU	6'6"x12'9"	82.875
D	ADU	5'0" x 4'0"	20.00
TOTAL ADU			255.251 SQFT
F	JADU	4'8" x 9'6"	44.33
G	JADU	4'8" x 9'6"	44.33
H	JADU	8'10"x5'0"	44.17
TOTAL JADU			132.83 SQFT
TOTAL ADU+JADU			388.081 SQFT


J		GARAGE AREA= 21'0" x 19'0"	399 SQFT
---	--	----------------------------	----------

E1


21'-0"

GARAGE

E3

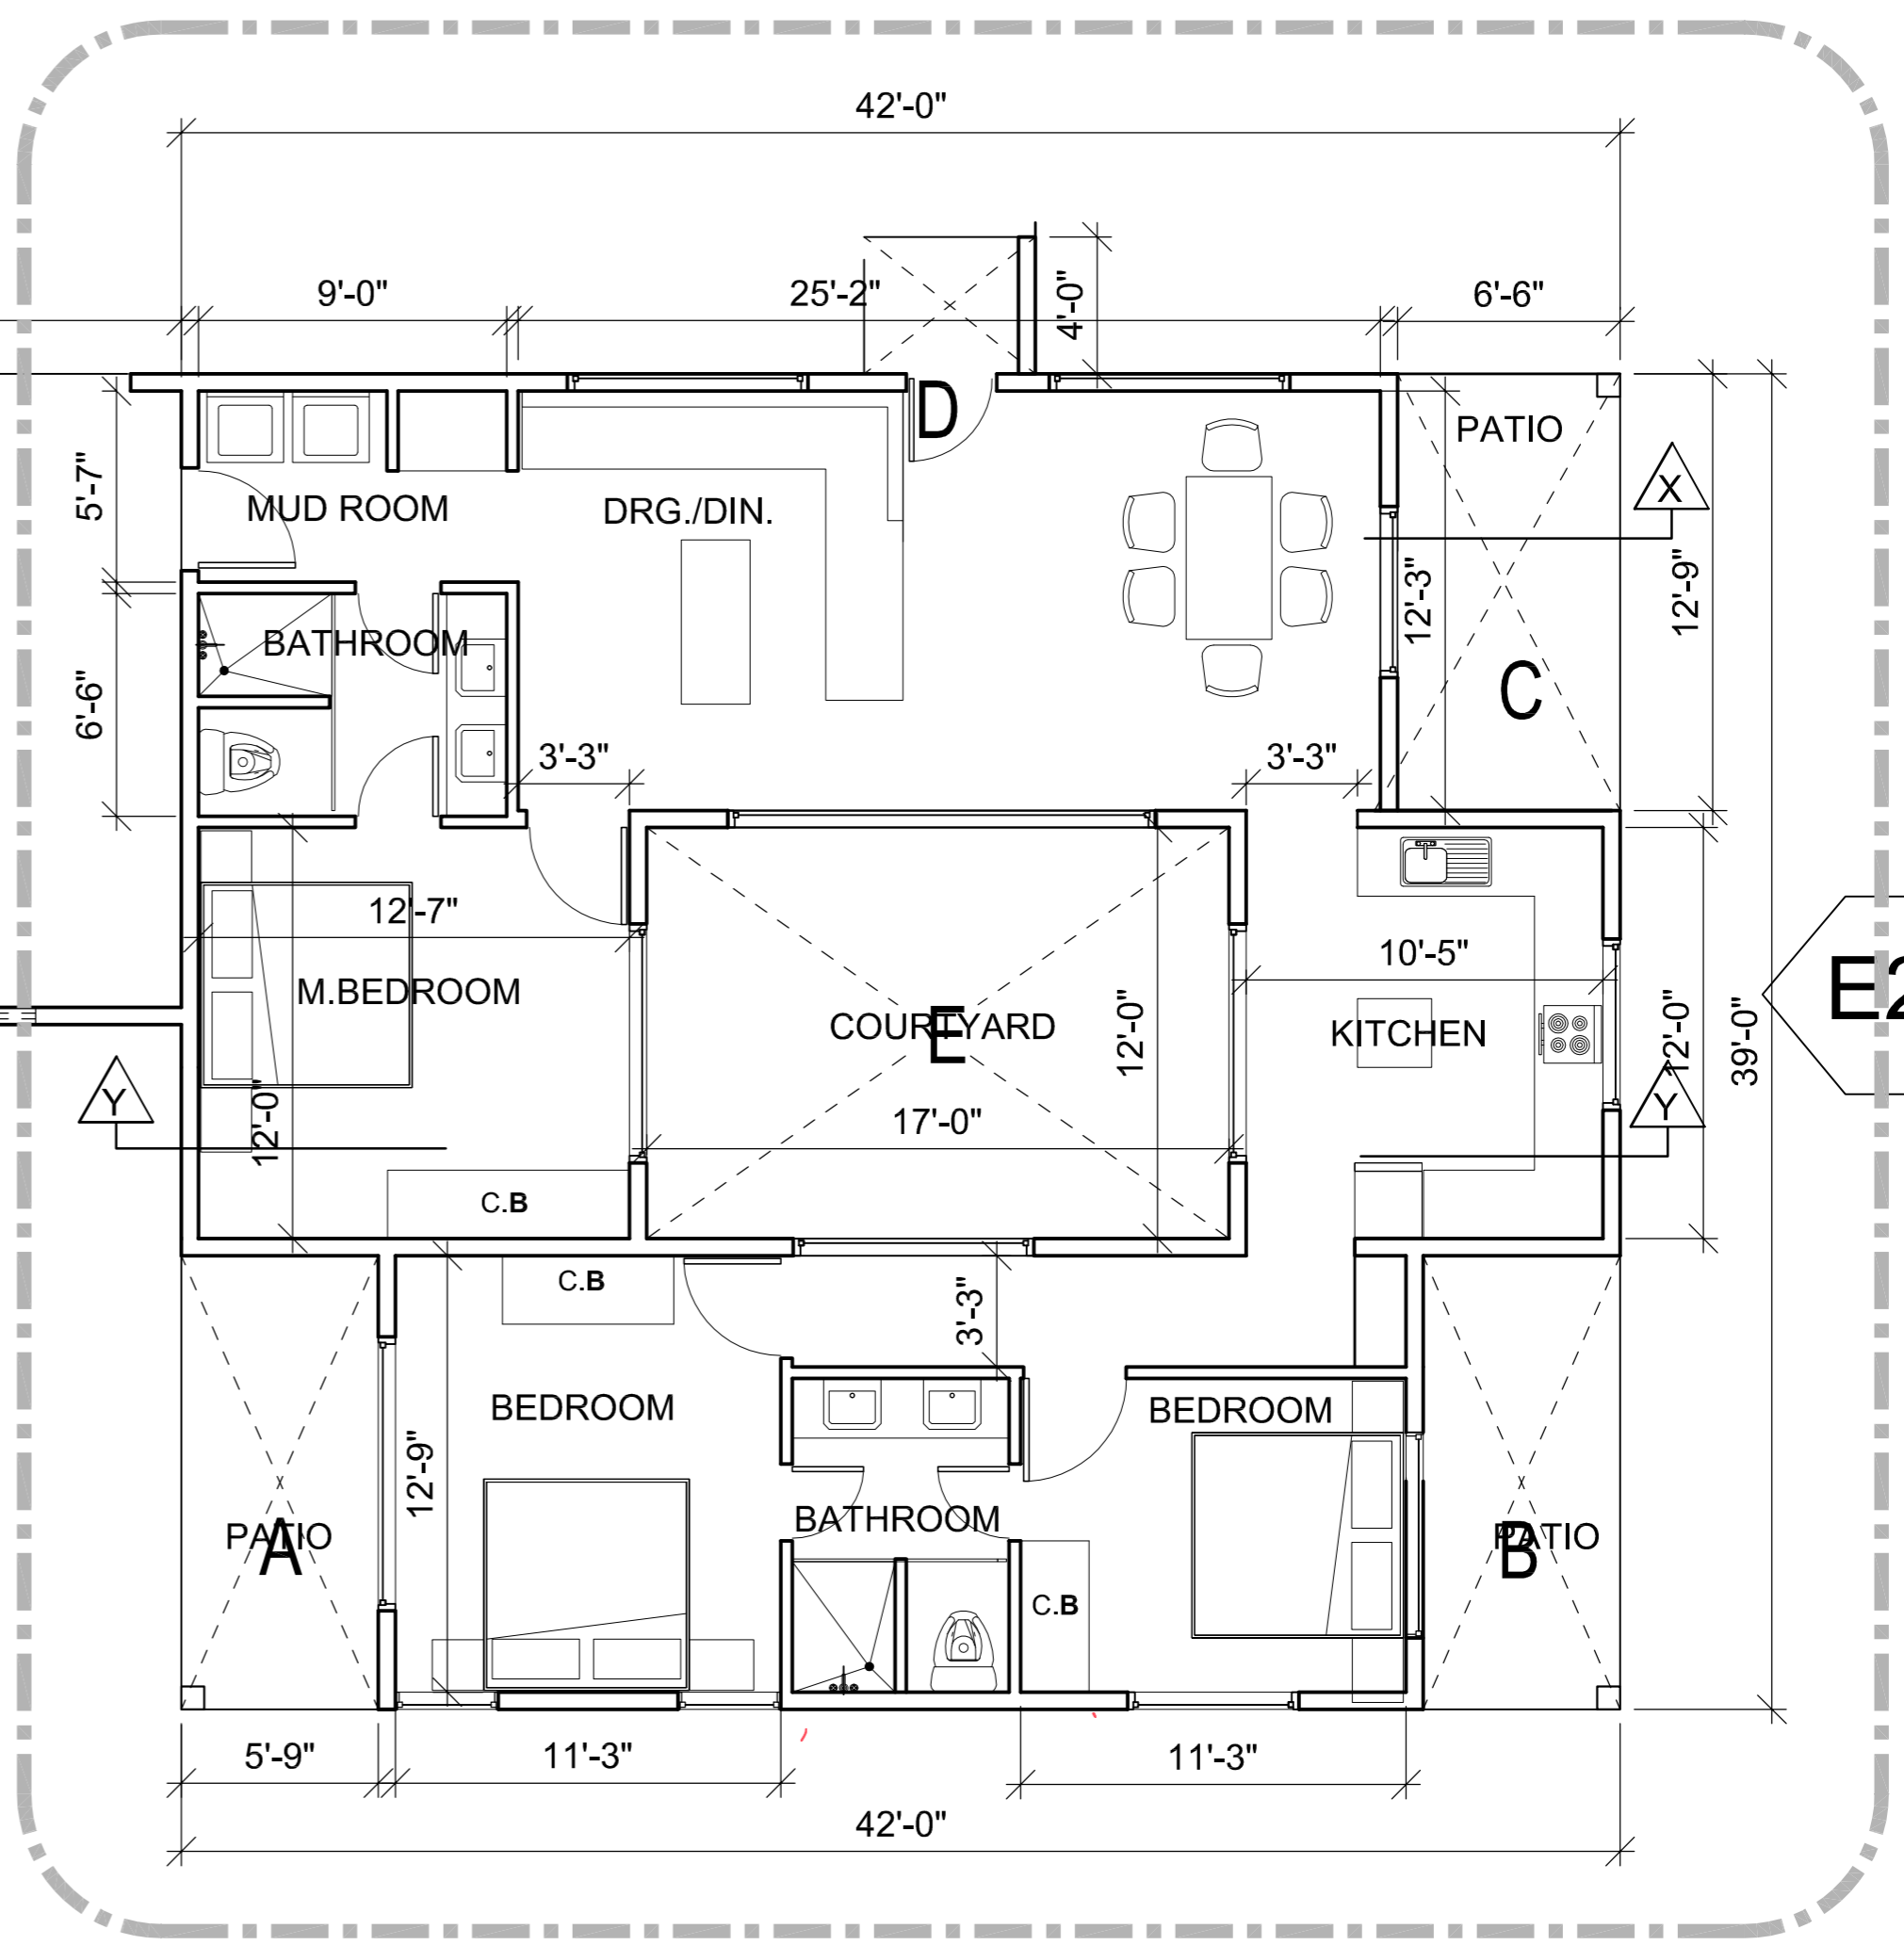


ADU UNIT

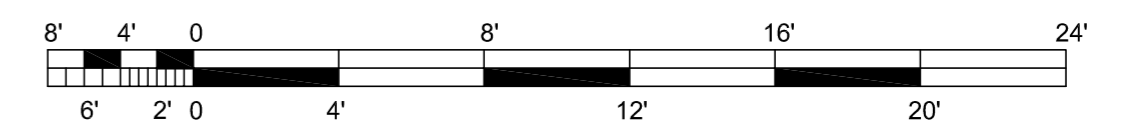




ELEVATION : E1

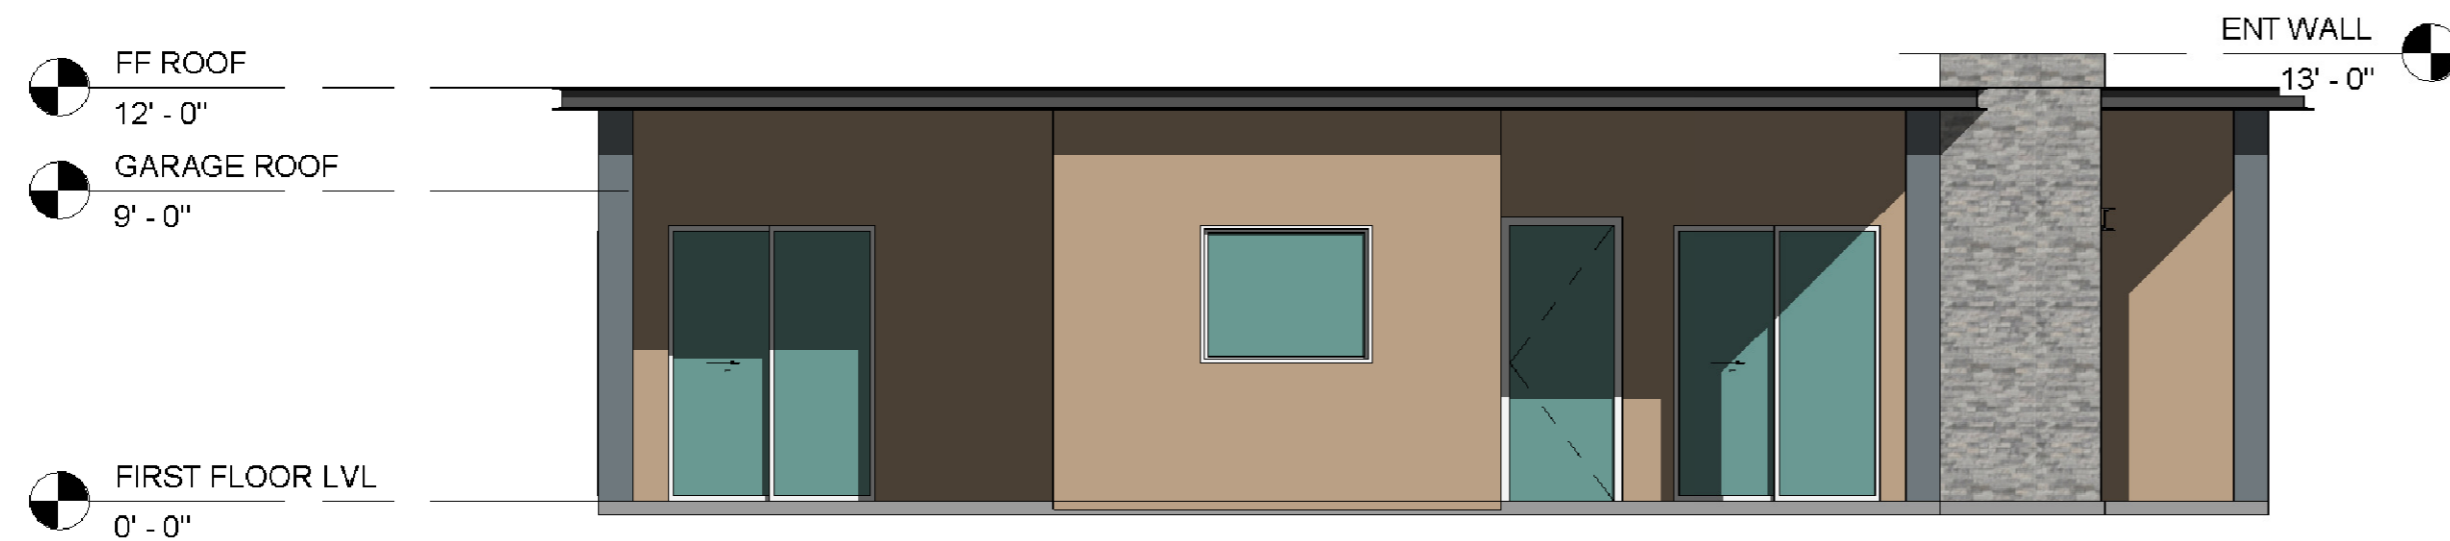

ELEVATION : E2




ELEVATION : E3

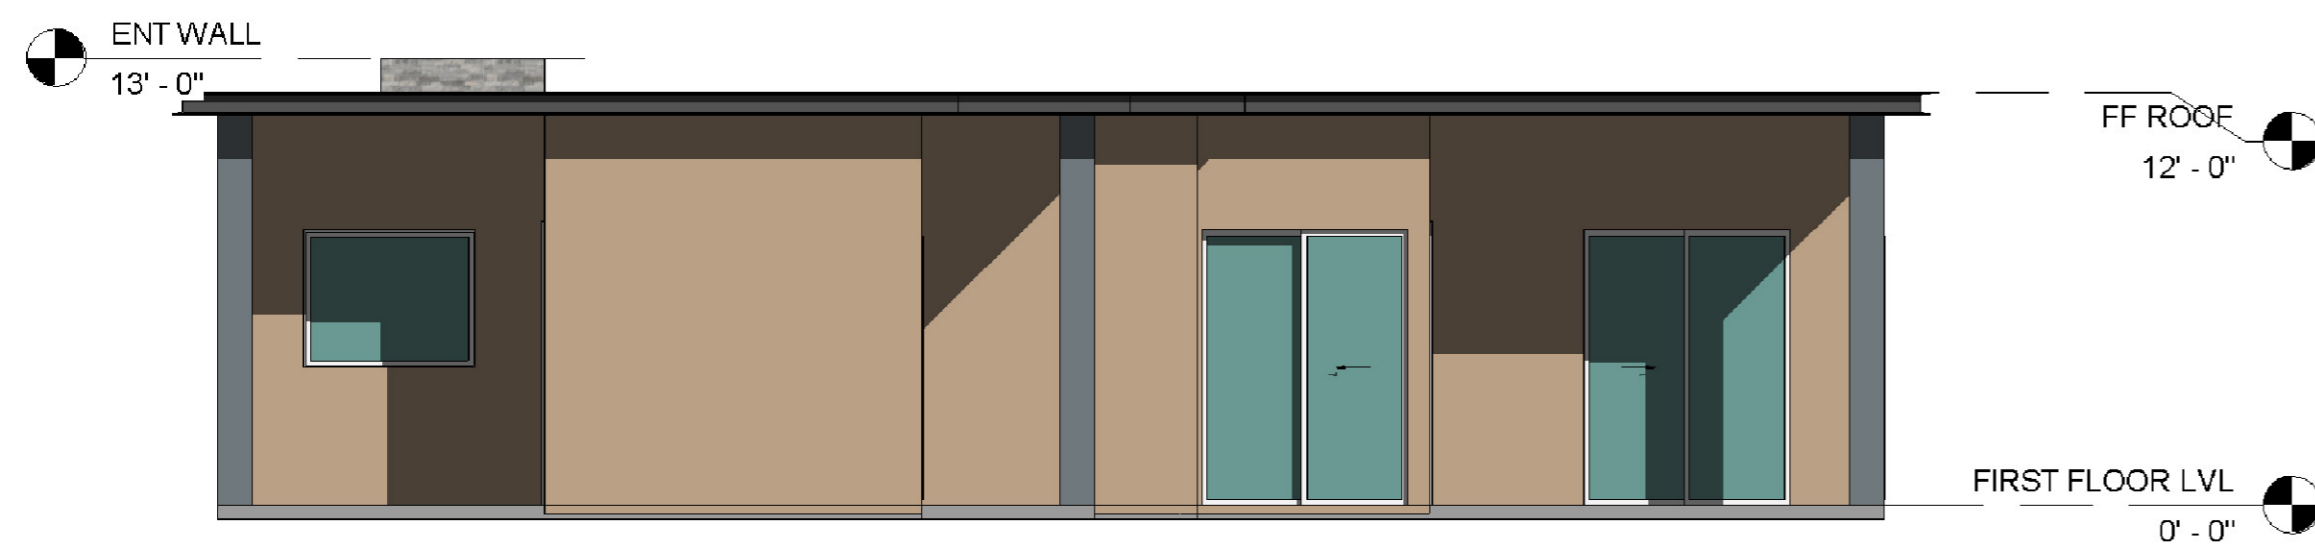


ELEVATION : E4


COLOR AND MATERIAL PALETTE				
WALL CLADDING	METAL ROOFING, GUTTER, EAVES	ENTRANCE WALL	GARAGE DOOR	DOOR, WINDOW, FRAME, TRIMS
PALM DESERT TAN (LRV43.07)	WOLF GREY (LRV 19.89)	MSI ALASKA GREY (LRV 44.42)	WOOD FINISH (LRV 35.71)	WHITE (LRV 99.2)

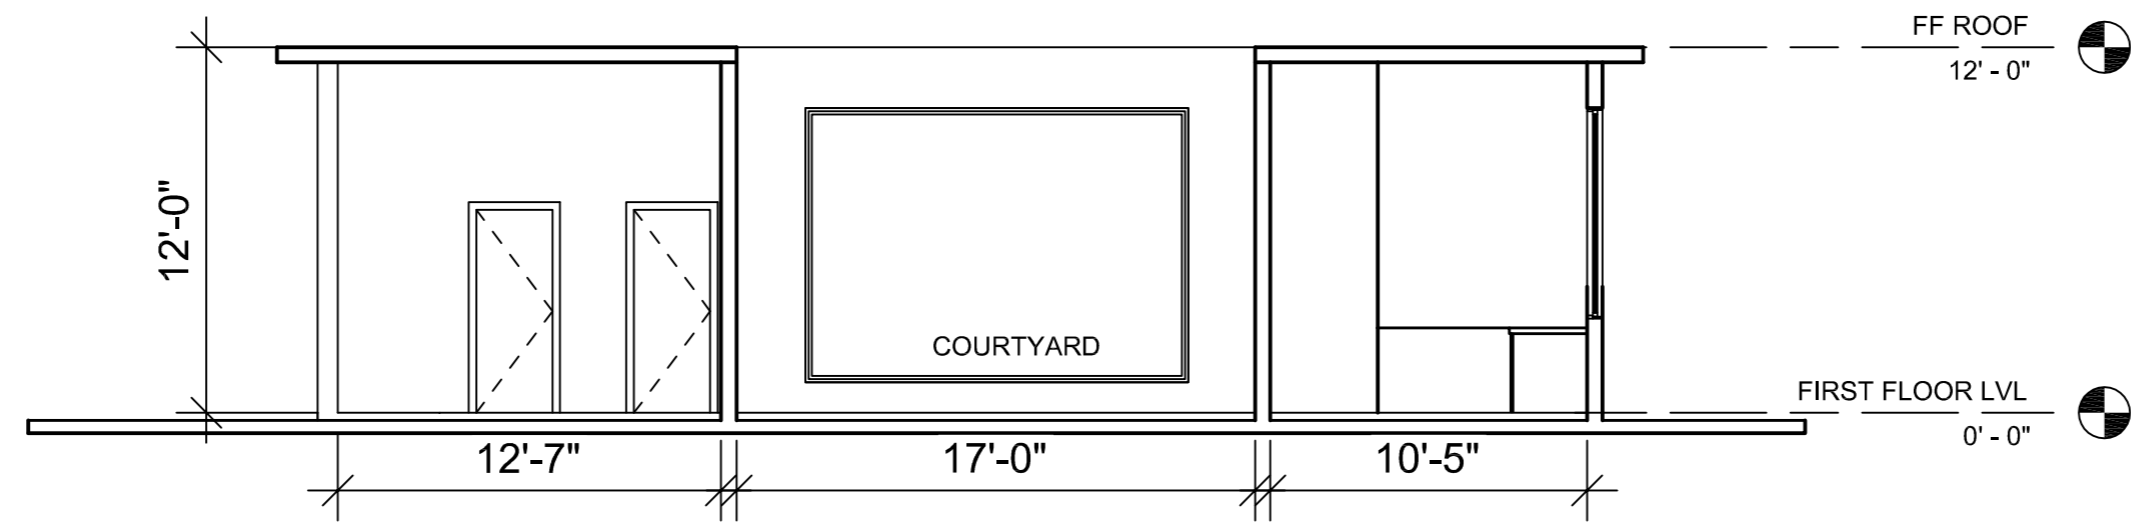

SECTION : Y-Y

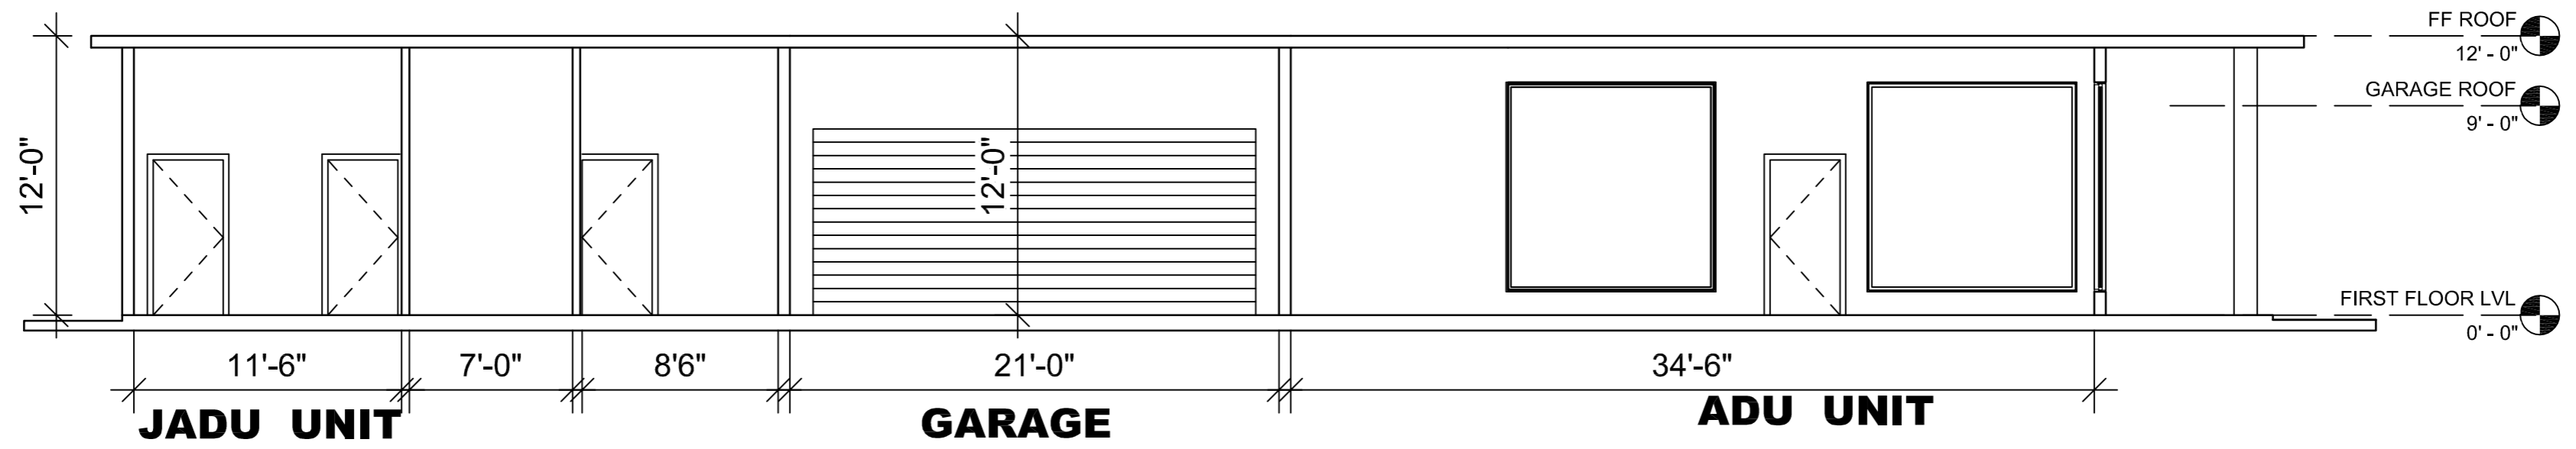

SECTION : X-X

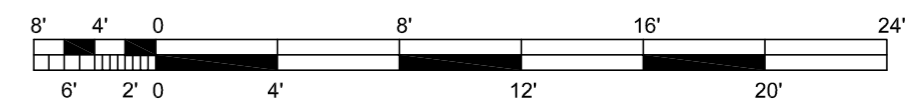

BARSANA
1 AUGUSTE CT, MILPITAS, CA 95035

AJAY GOYAL
748 BLUE STONE CIRCLE, FOLSOM CA 95630 | 916-294 - 5337


DRAWN BY:
NEHA

DATE: 07-02-2021
SCALE: 1:50


LOCATION:
APN 029-35-007

SUBJECT:
PLOT-15 ACRE: ADU, JADU UNIT
SECTIONS


DRAWING NO. :
A03

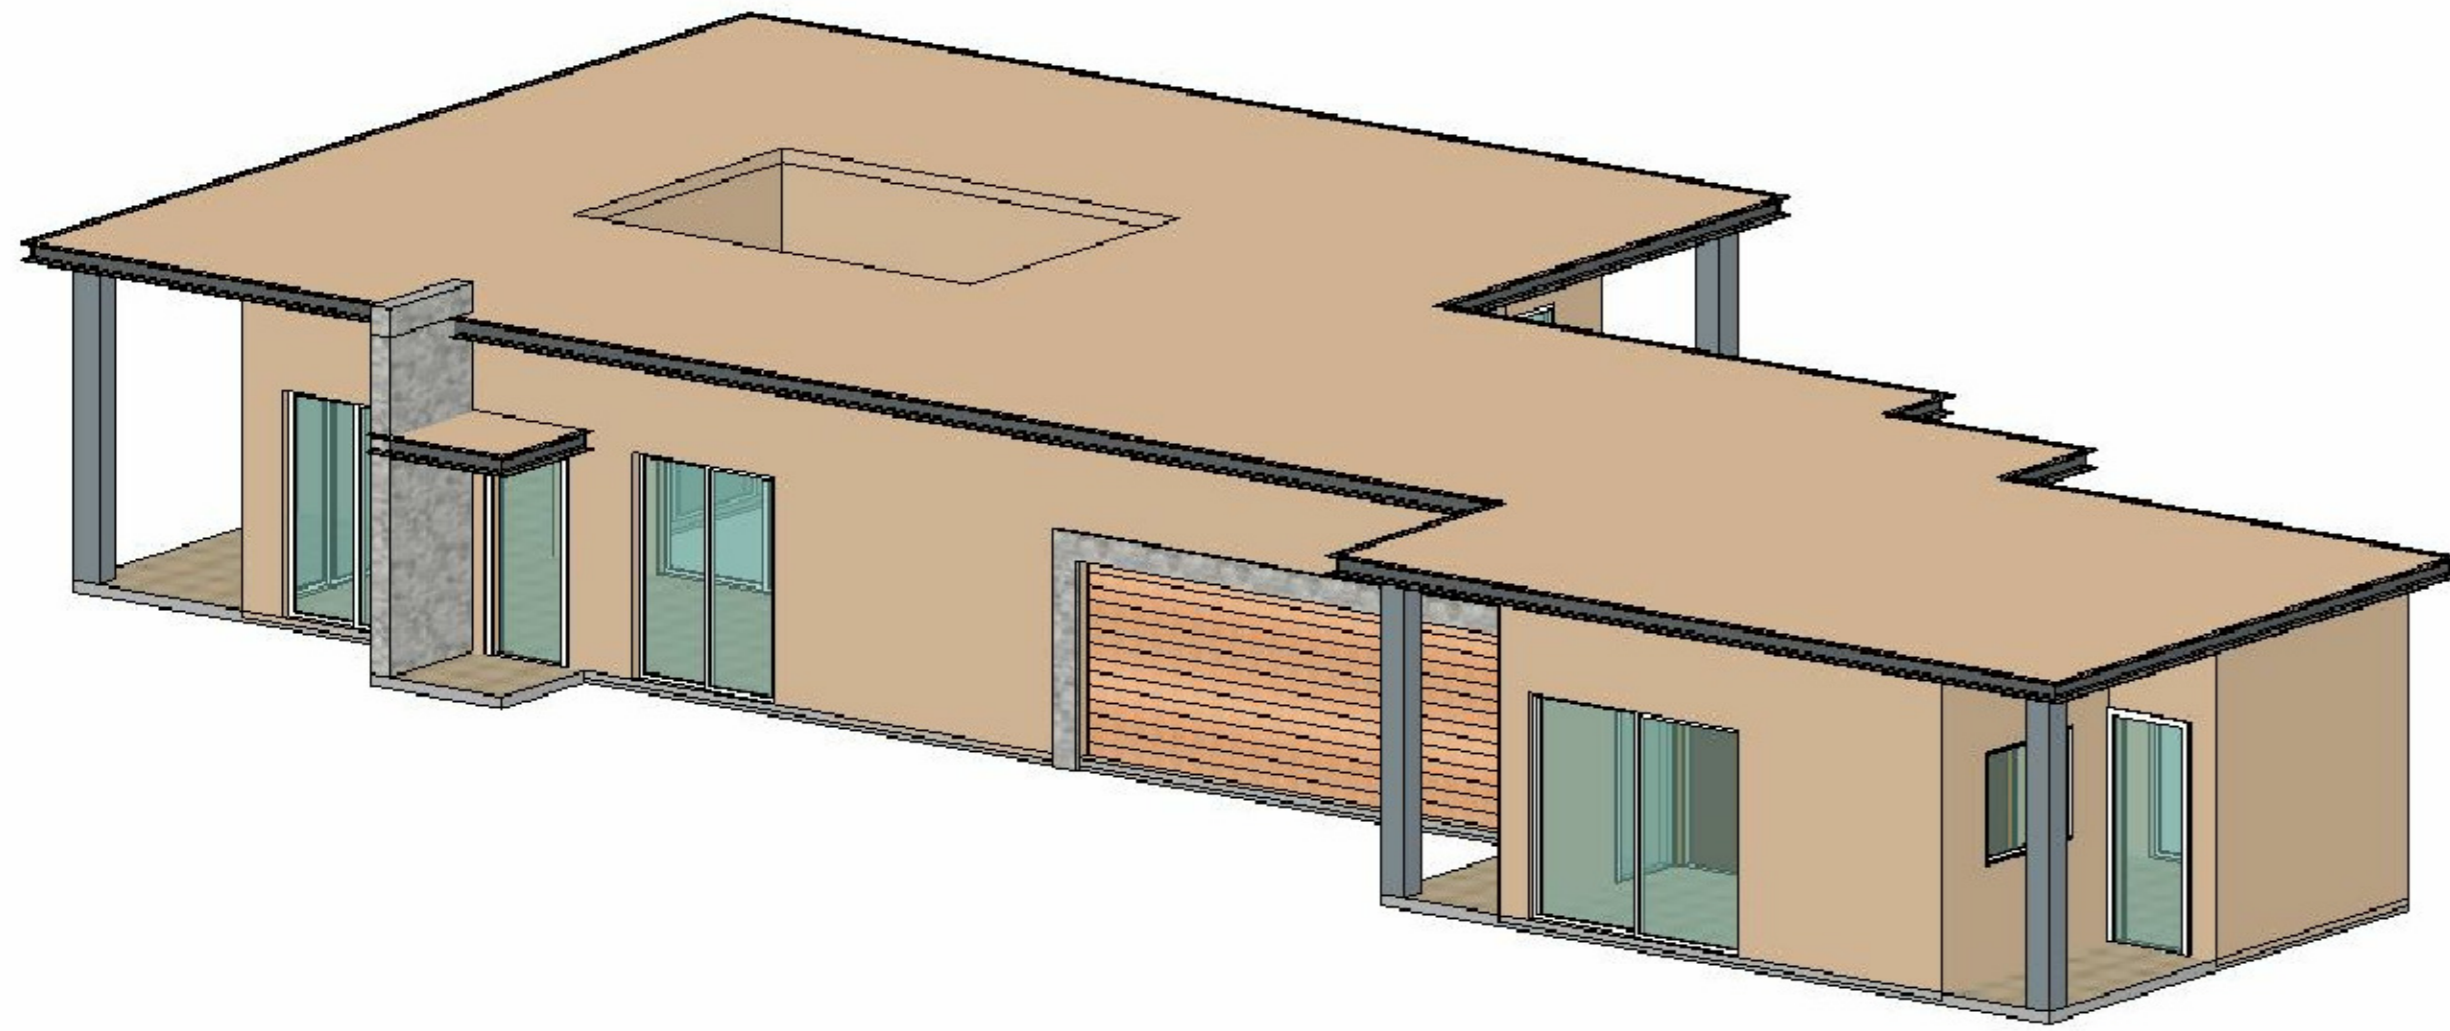



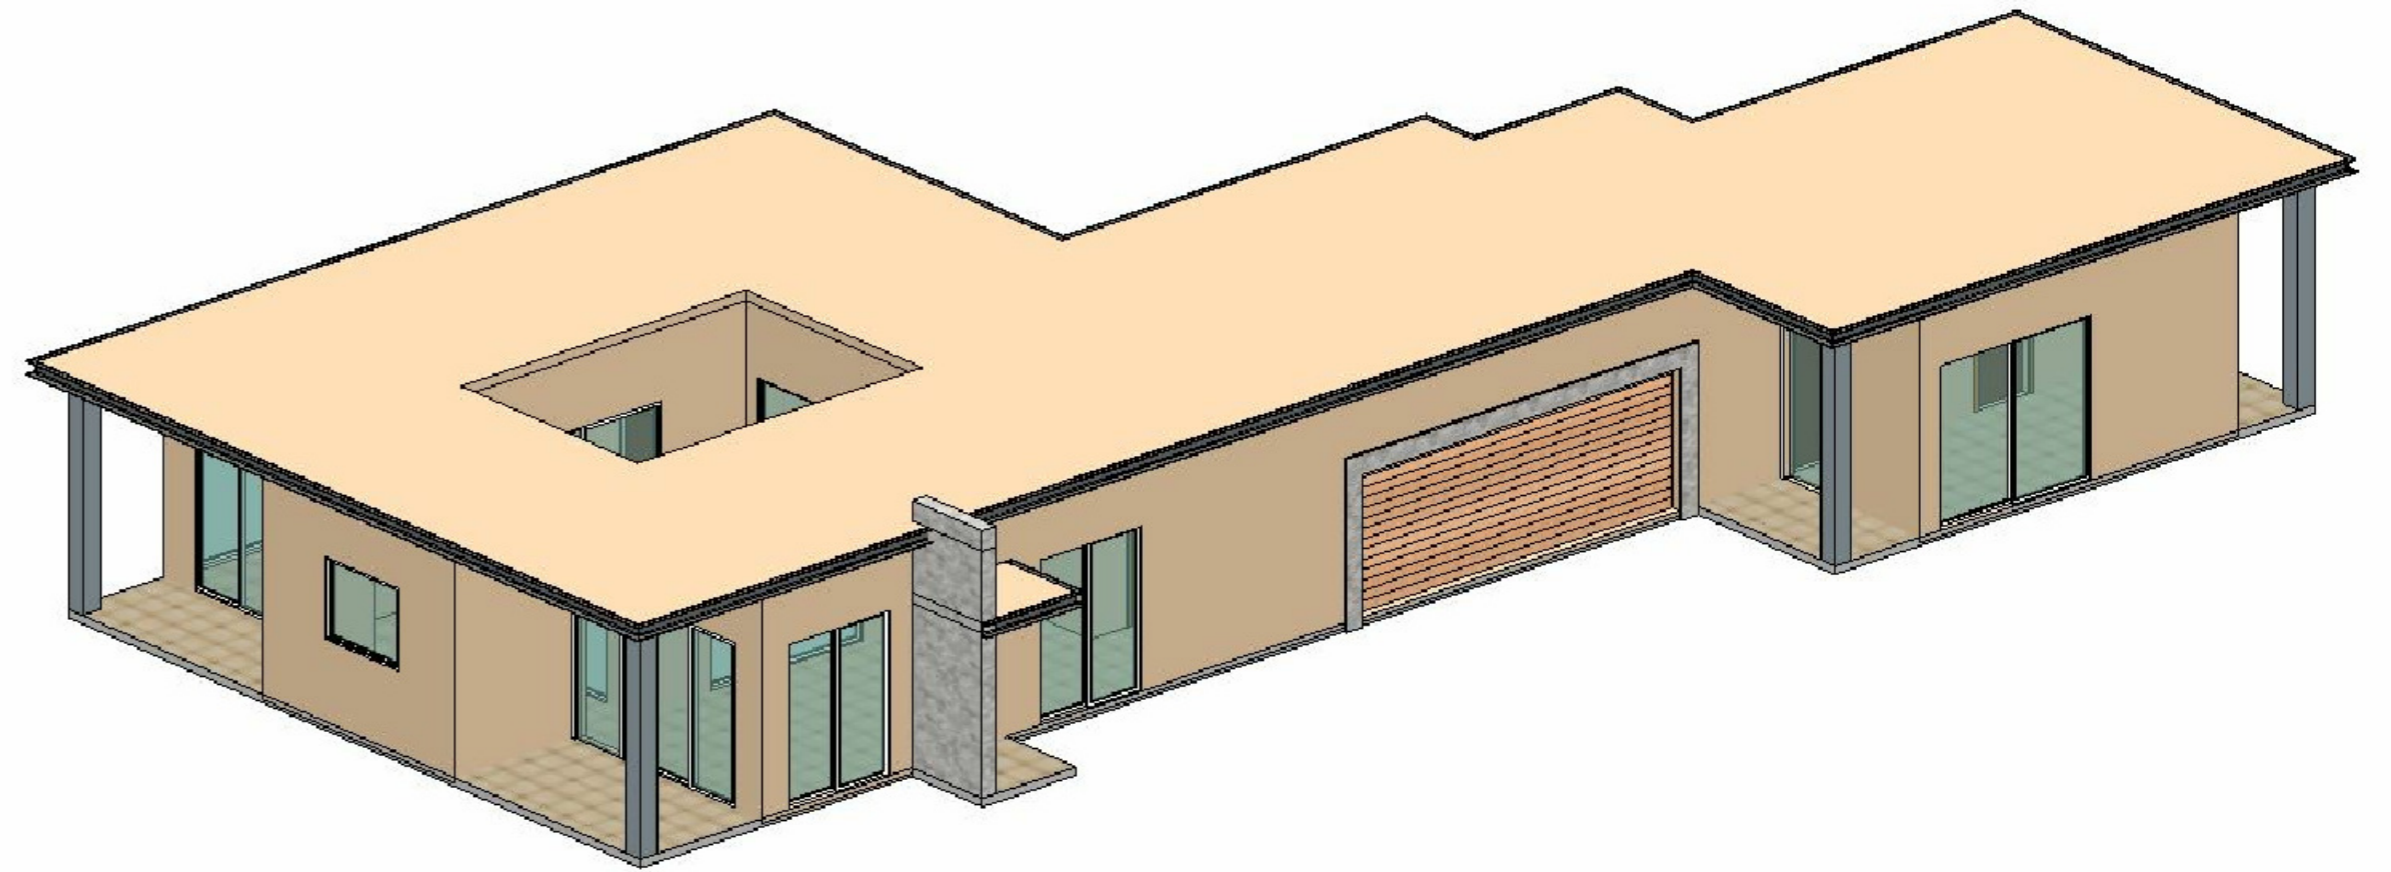


ADU ENTRY SIDE VIEW E1

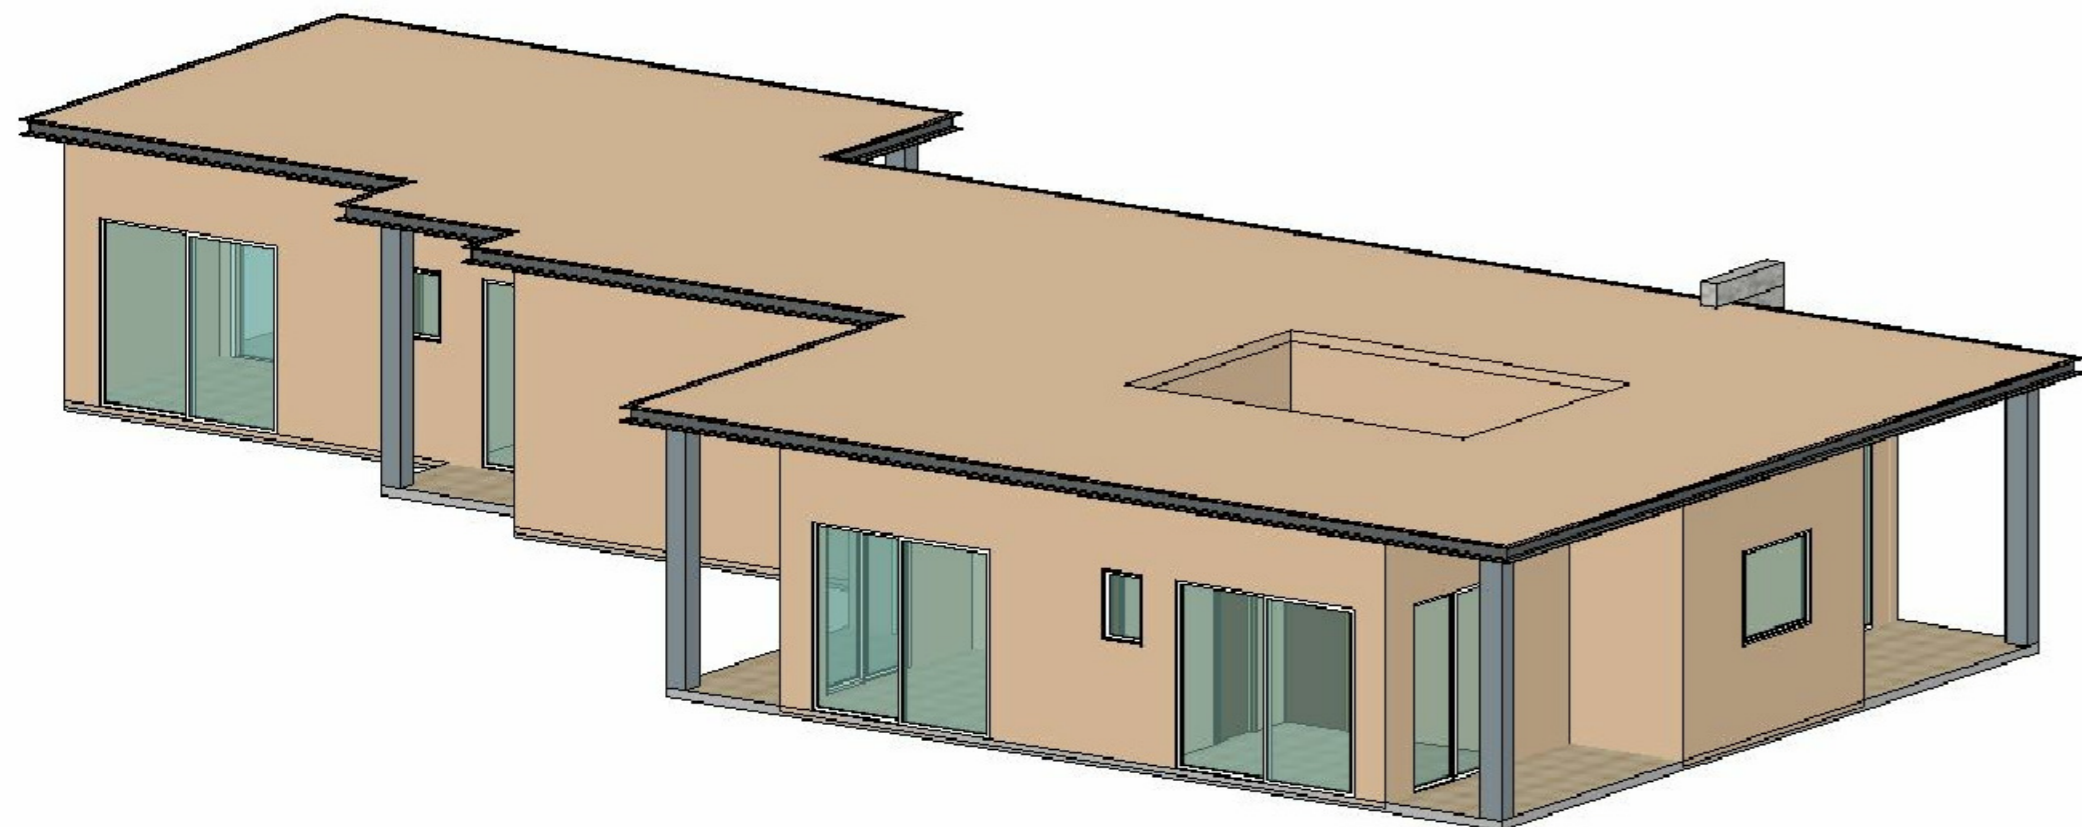


GARAGE SIDE VIEW E4



E VIEW E2

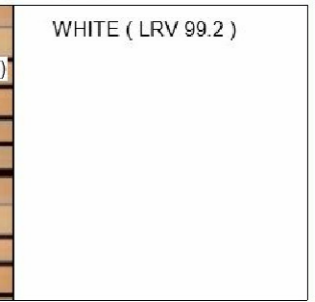
COLOR AND MATERIAL PALETTE				
WALL CLADDING	METAL ROOFING, GUTTER, EAVES	ENTRANCE WALL	GARAGE DOOR	DOOR, WINDOW, FRAME, TRIMS
PALM DESERT TAN (LRV43.07)	WOLF GREY (LRV 19.89)	MSI ALASKA GREY (LRV 44.42)	WOOD FINISH (LRV 35.71)	WHITE (LRV 99.2)
				

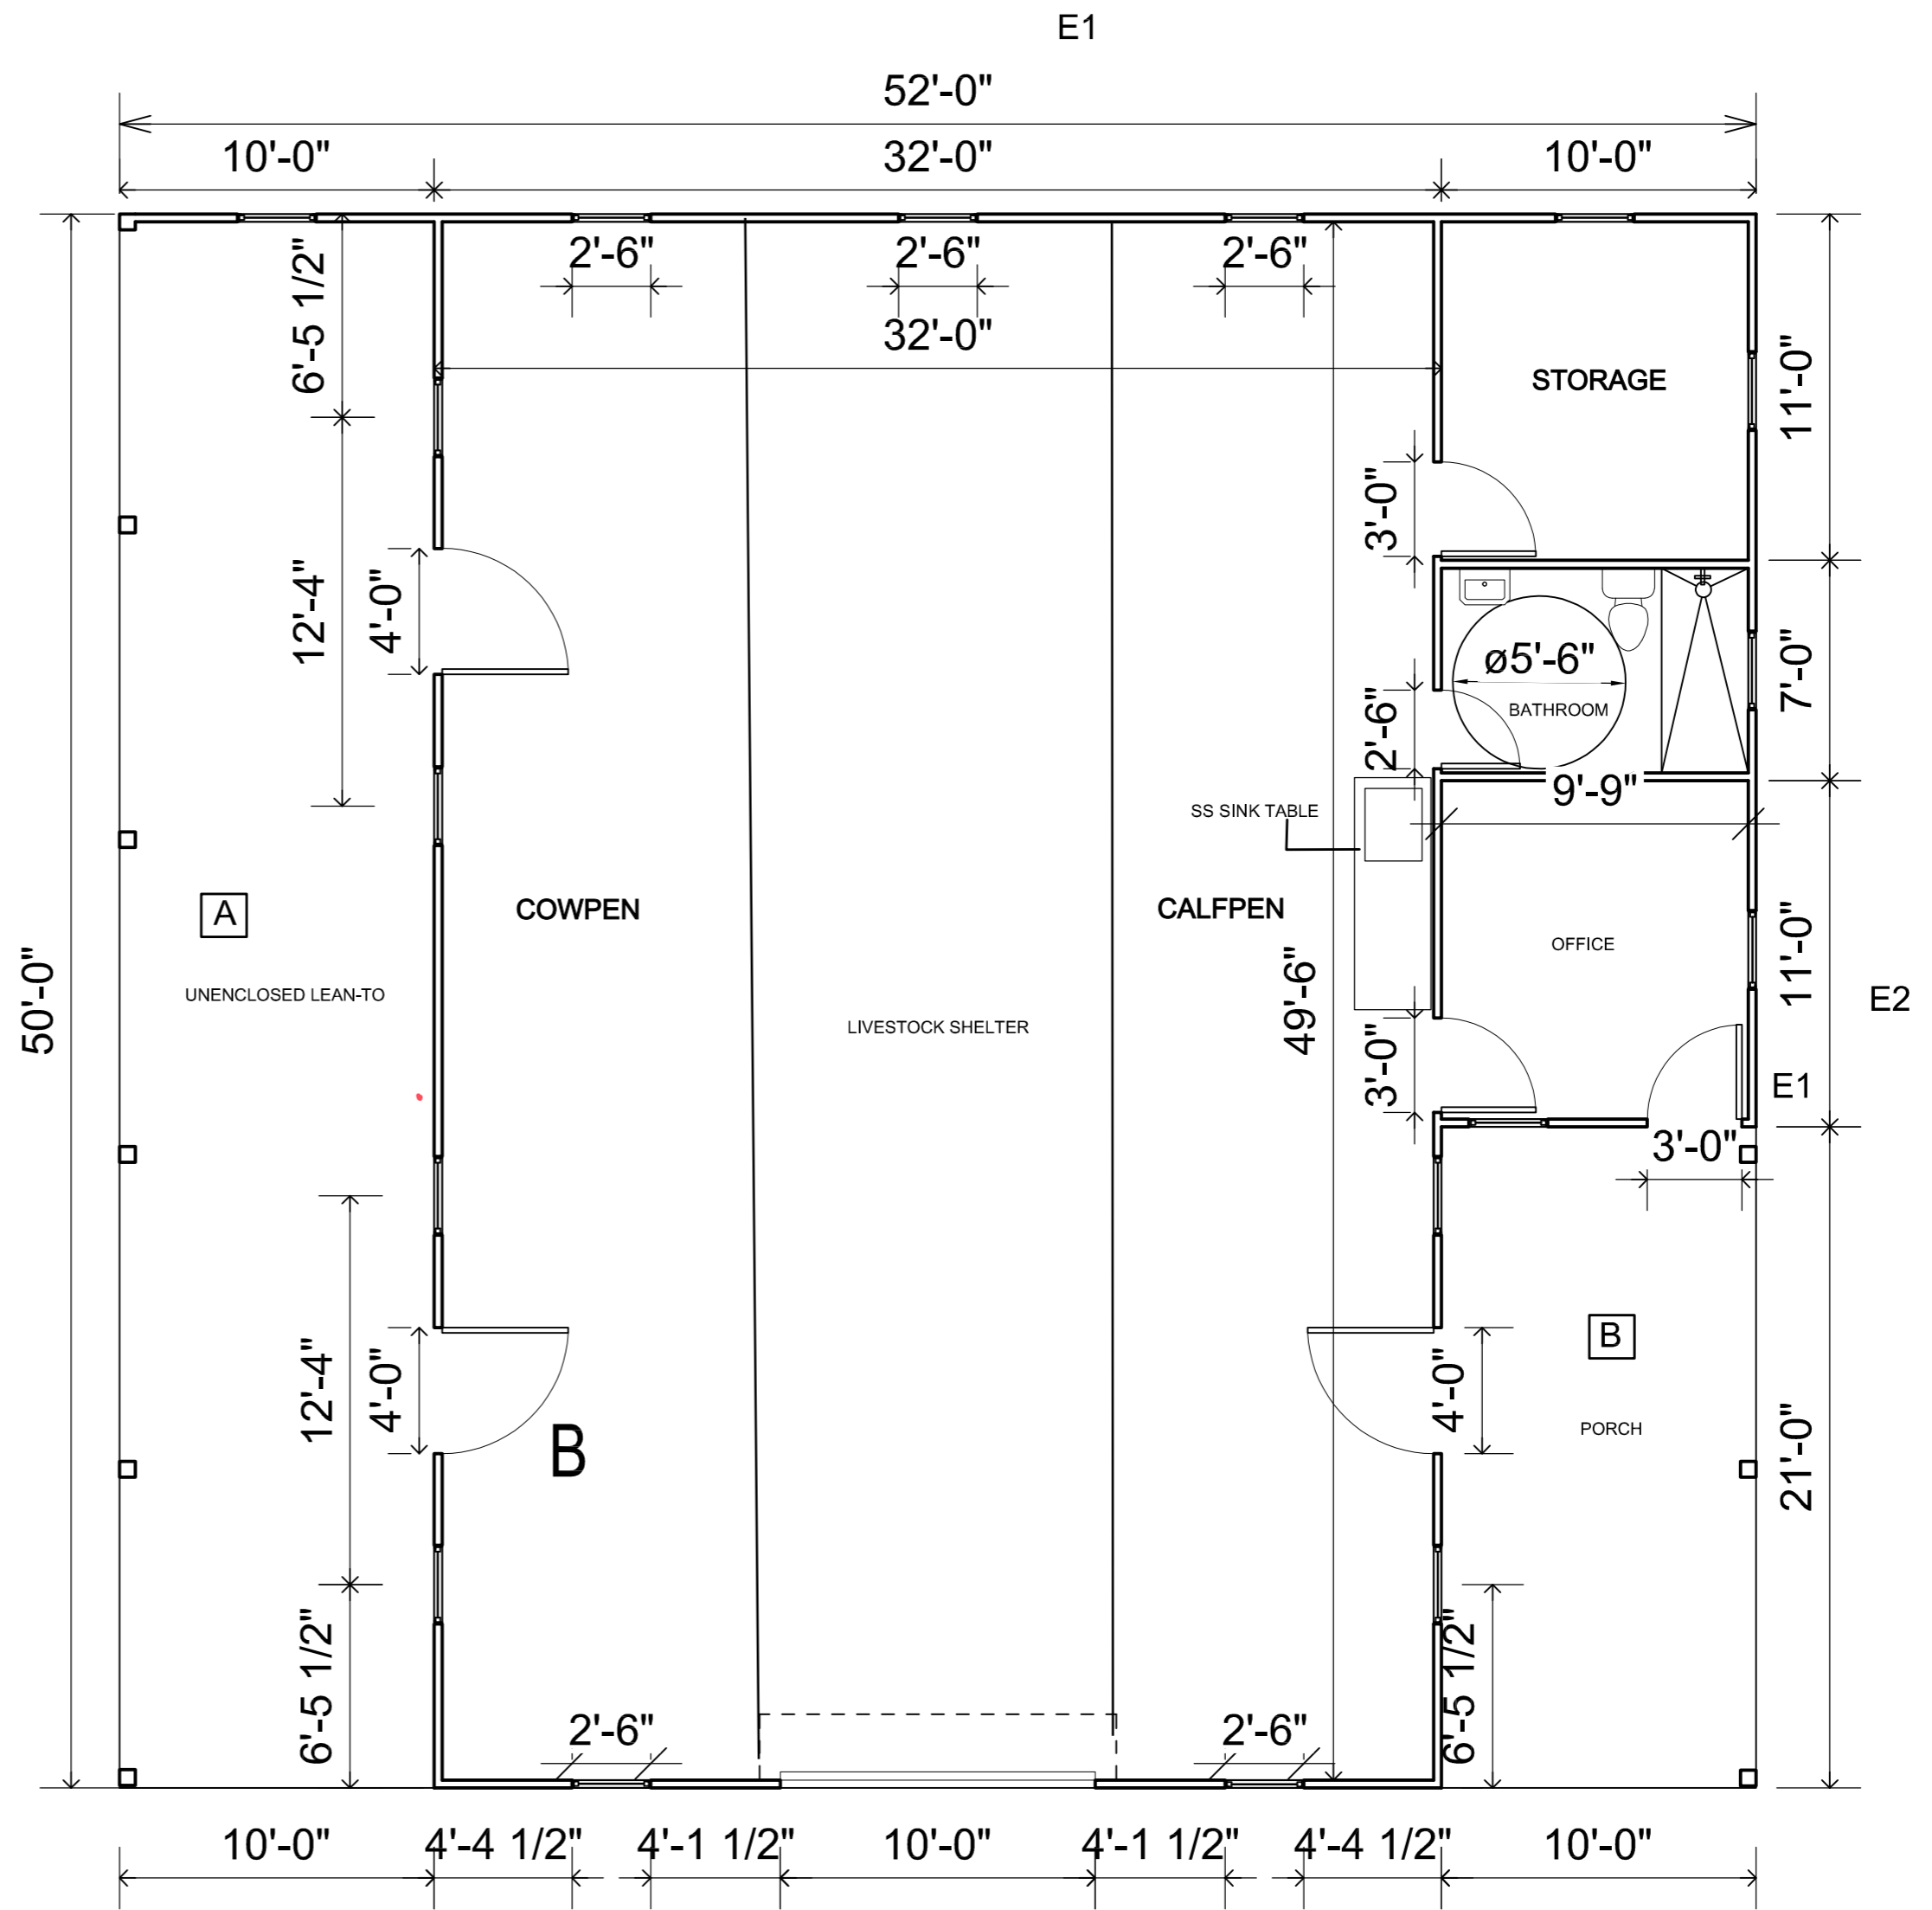


COVERED AREA CALCULATIONS		
ID	SIZE	Area (SQFT)
LSS	52'0" x 50'0" - AREA (A+B) =(2600)-(500+210)	1890.00
TOTAL UNIT AREA LIVESTOCK SHED =		1890.00 SQFT


COVERED & PARTIALLY ENCLOSED AREA CALCULATIONS		
ID	size	Area (SQFT)
A	50' x 10'	500
B	21' x 10'	210
TOTAL		710.00 SQFT

LIVE STOCK SHED PLAN

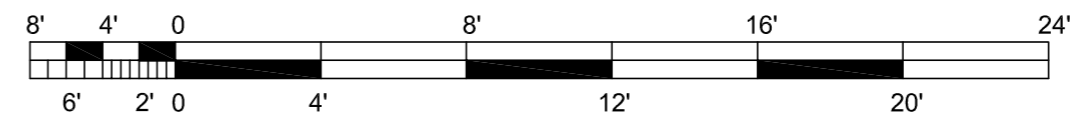


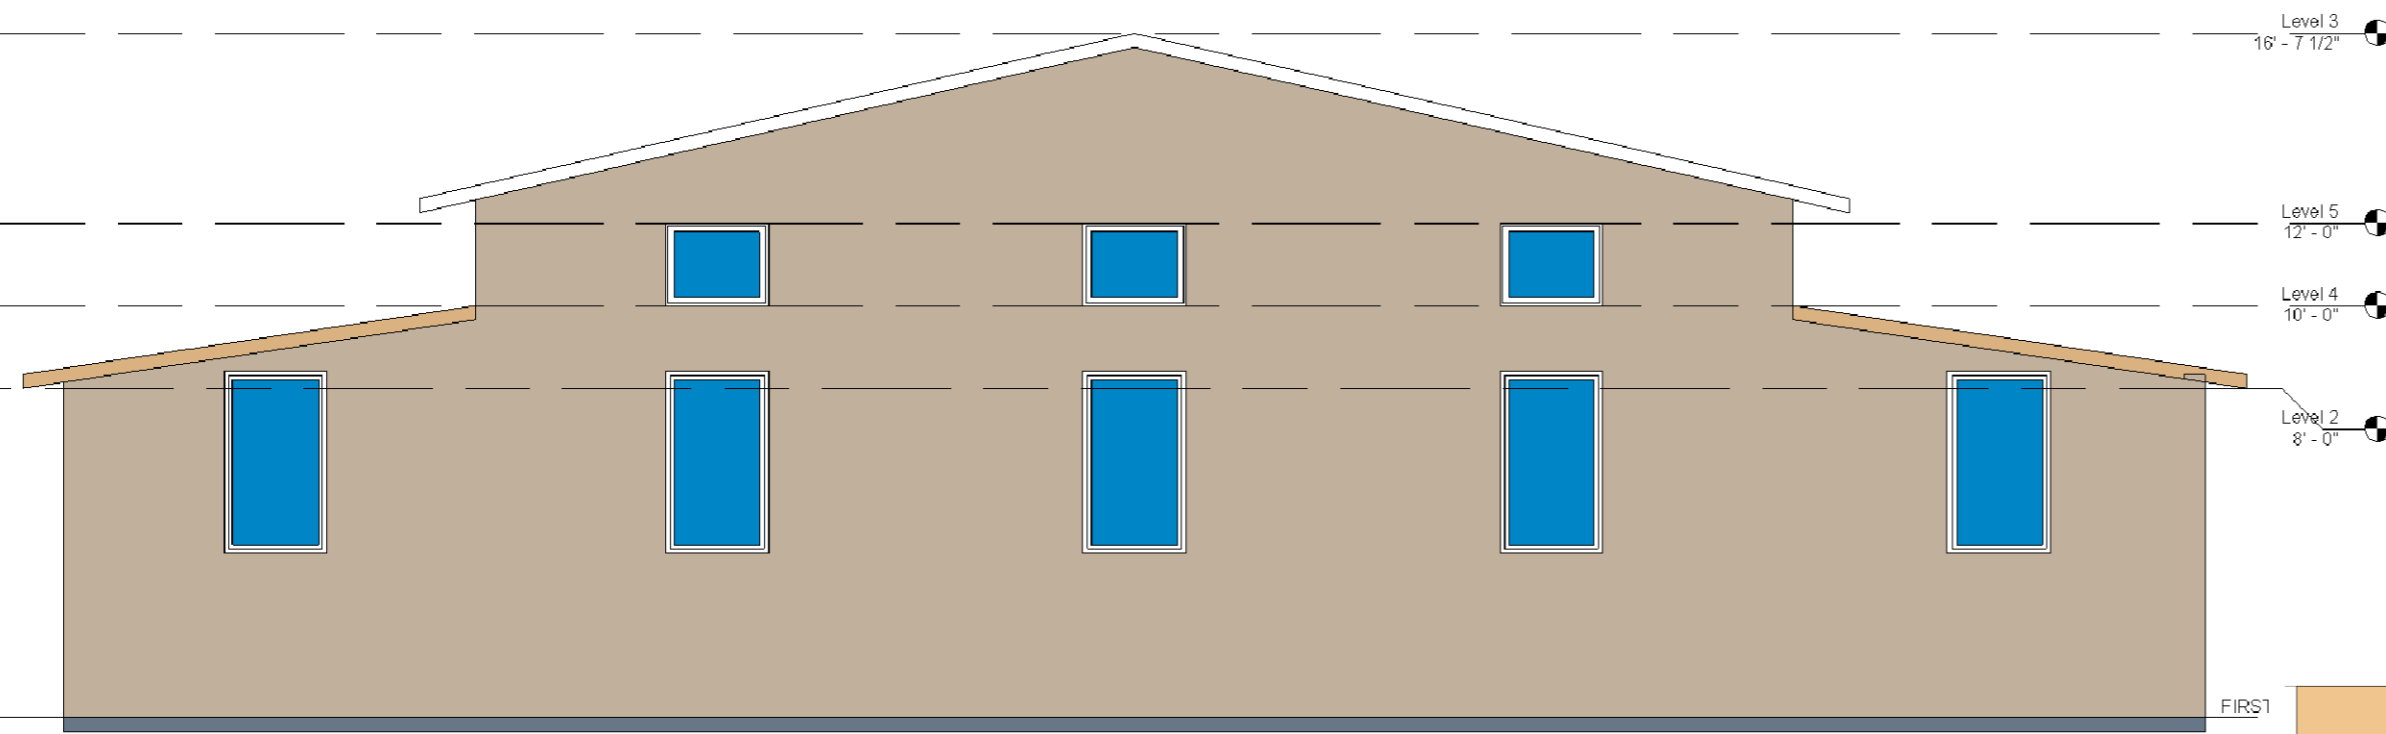


ELEVATION : E1

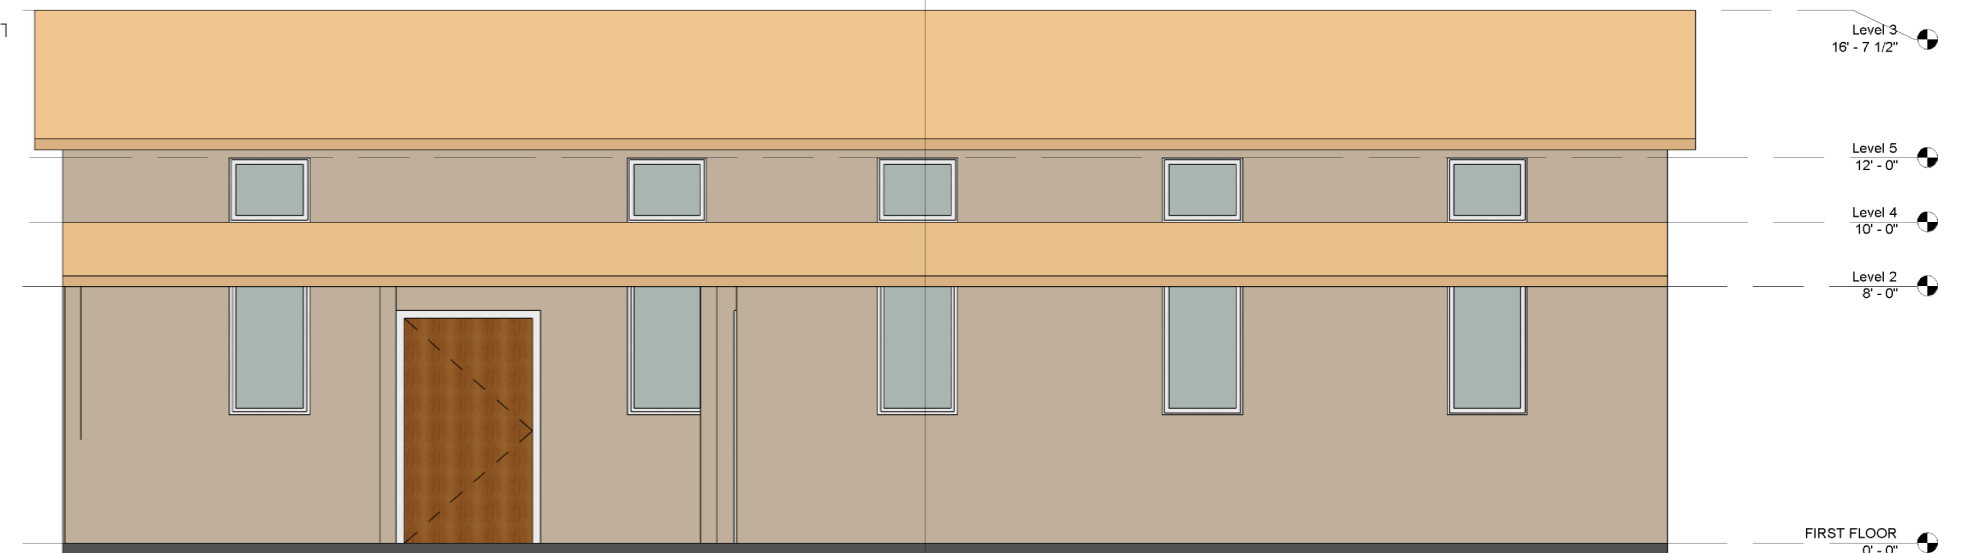

ELEVATION : E2

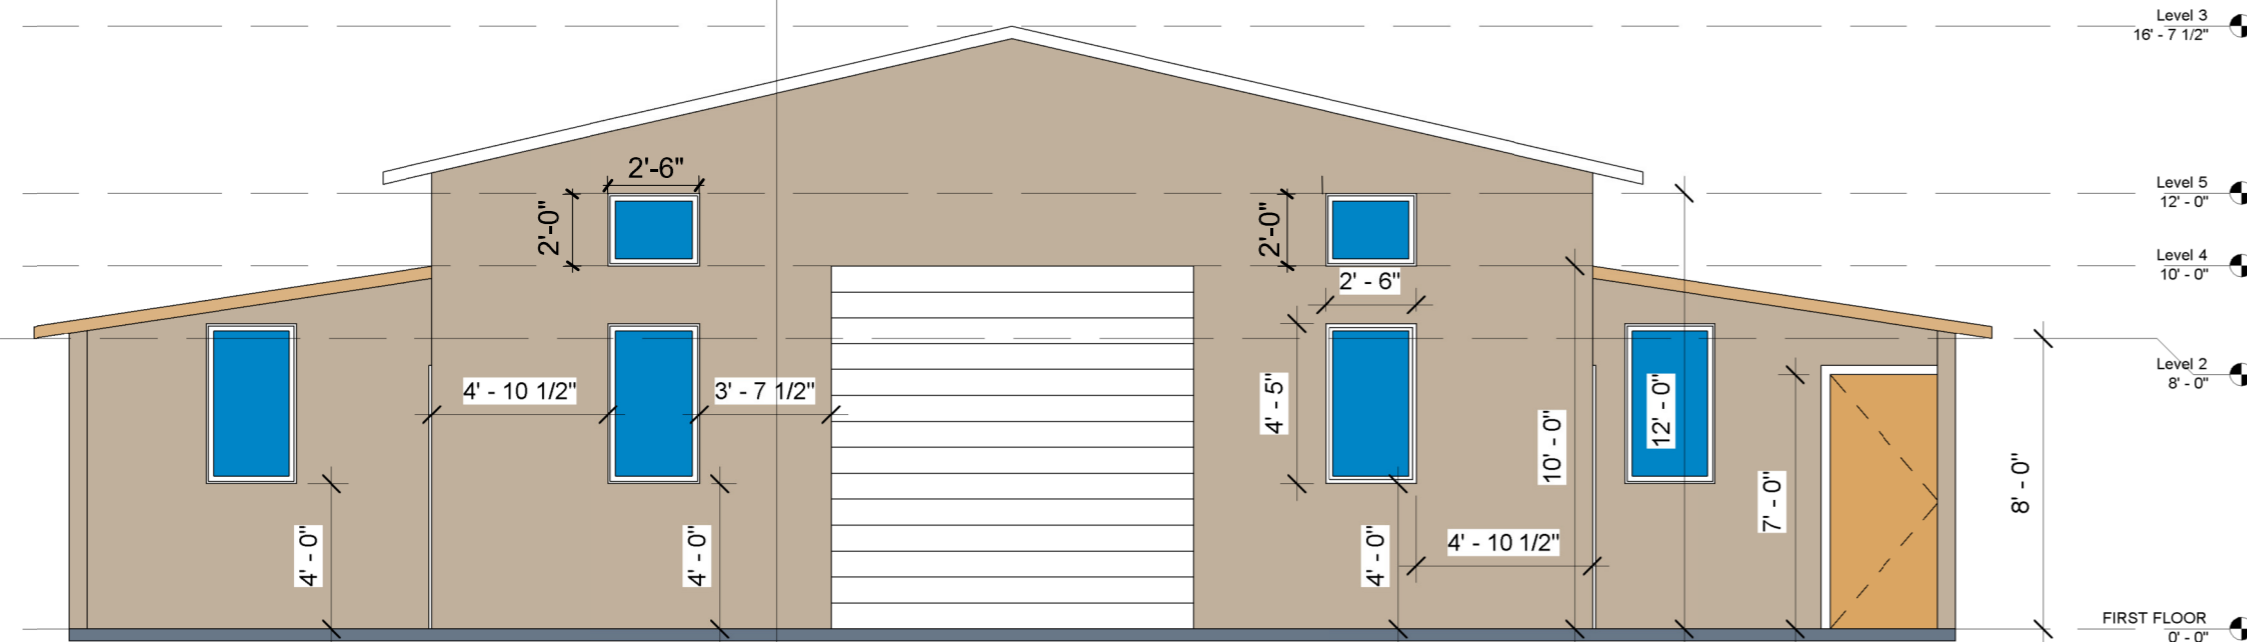


ELEVATION : E3

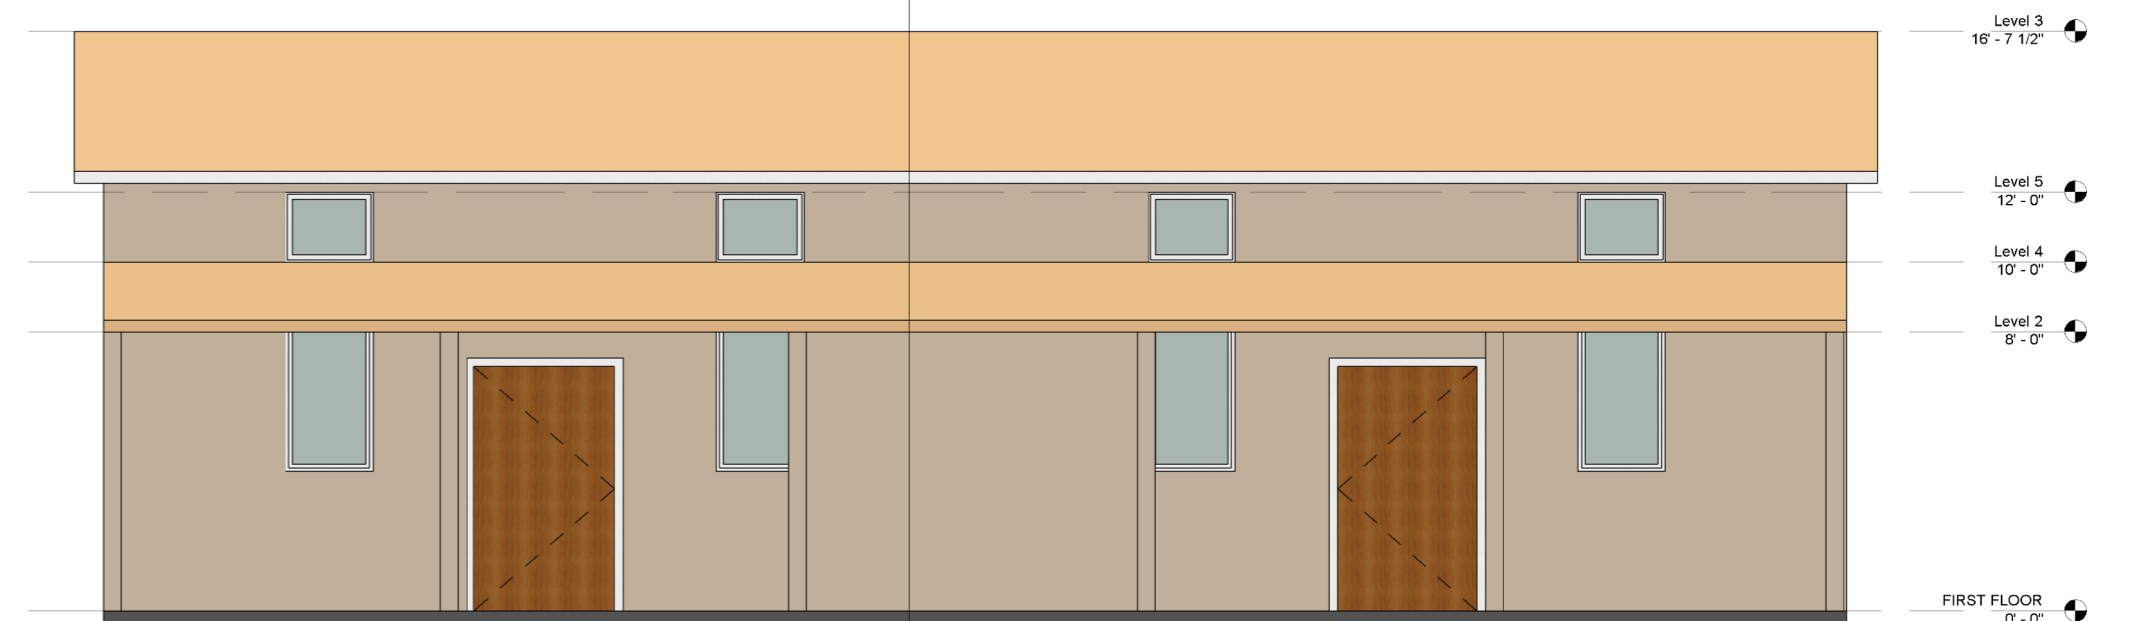


ELEVATION : E4


COLOR AND MATERIAL PALETTE		
WALL CLADDING	METAL ROOFING, GUTTER, EAVES	DOOR, WINDOW, FRAME, TRIMS
CLAY (LRV 41.57)	RAW HIDE (LRV 39.3)	WHITE (LRV 99.2)


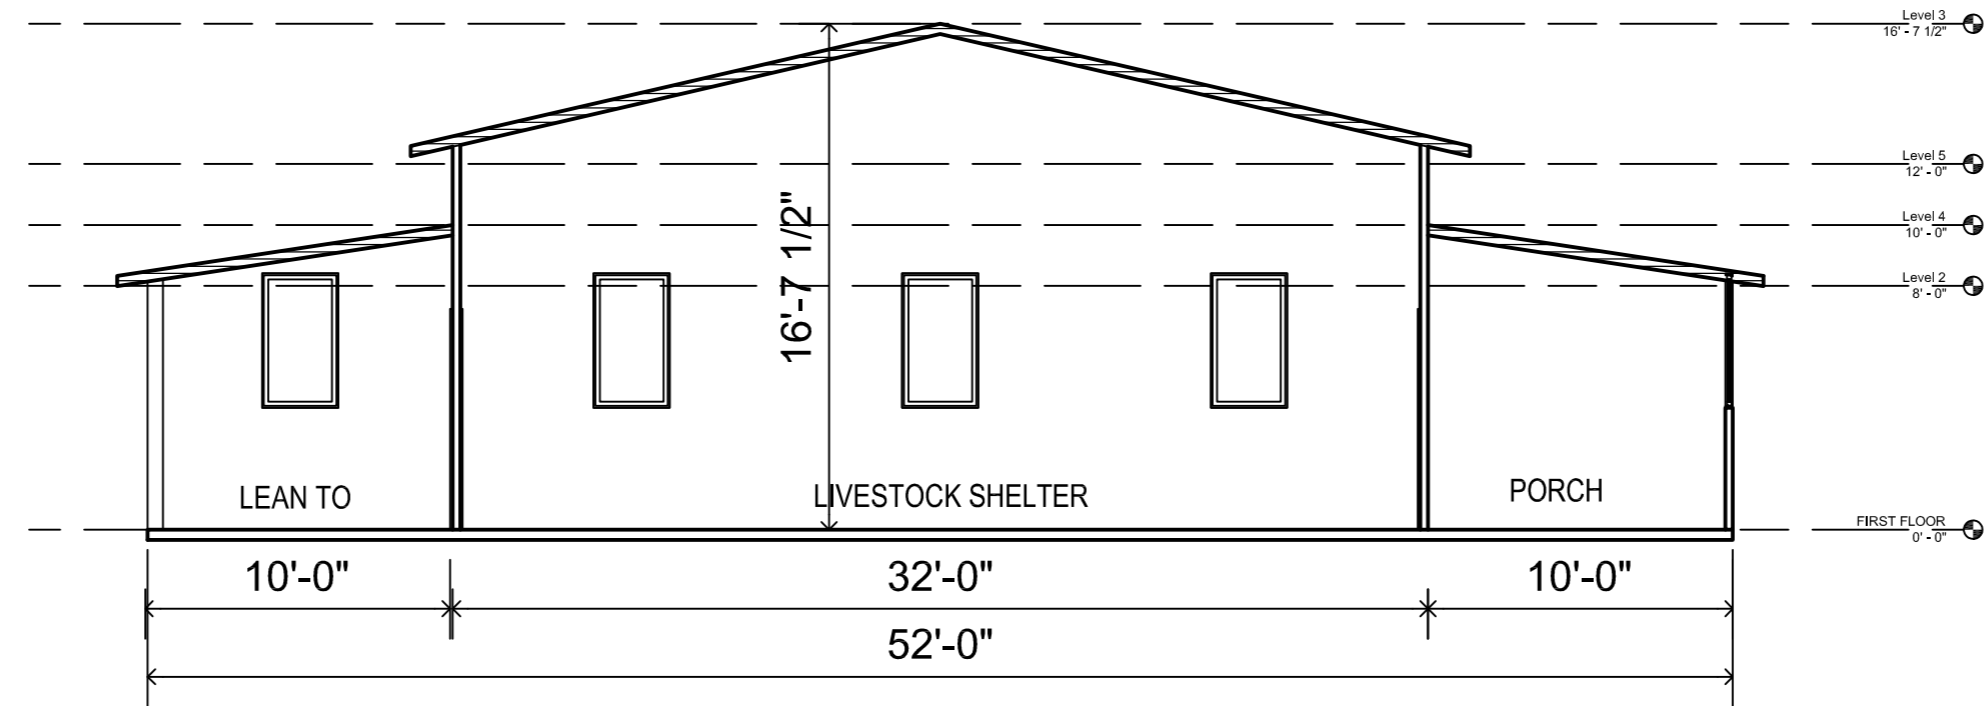


SECTION : X-X

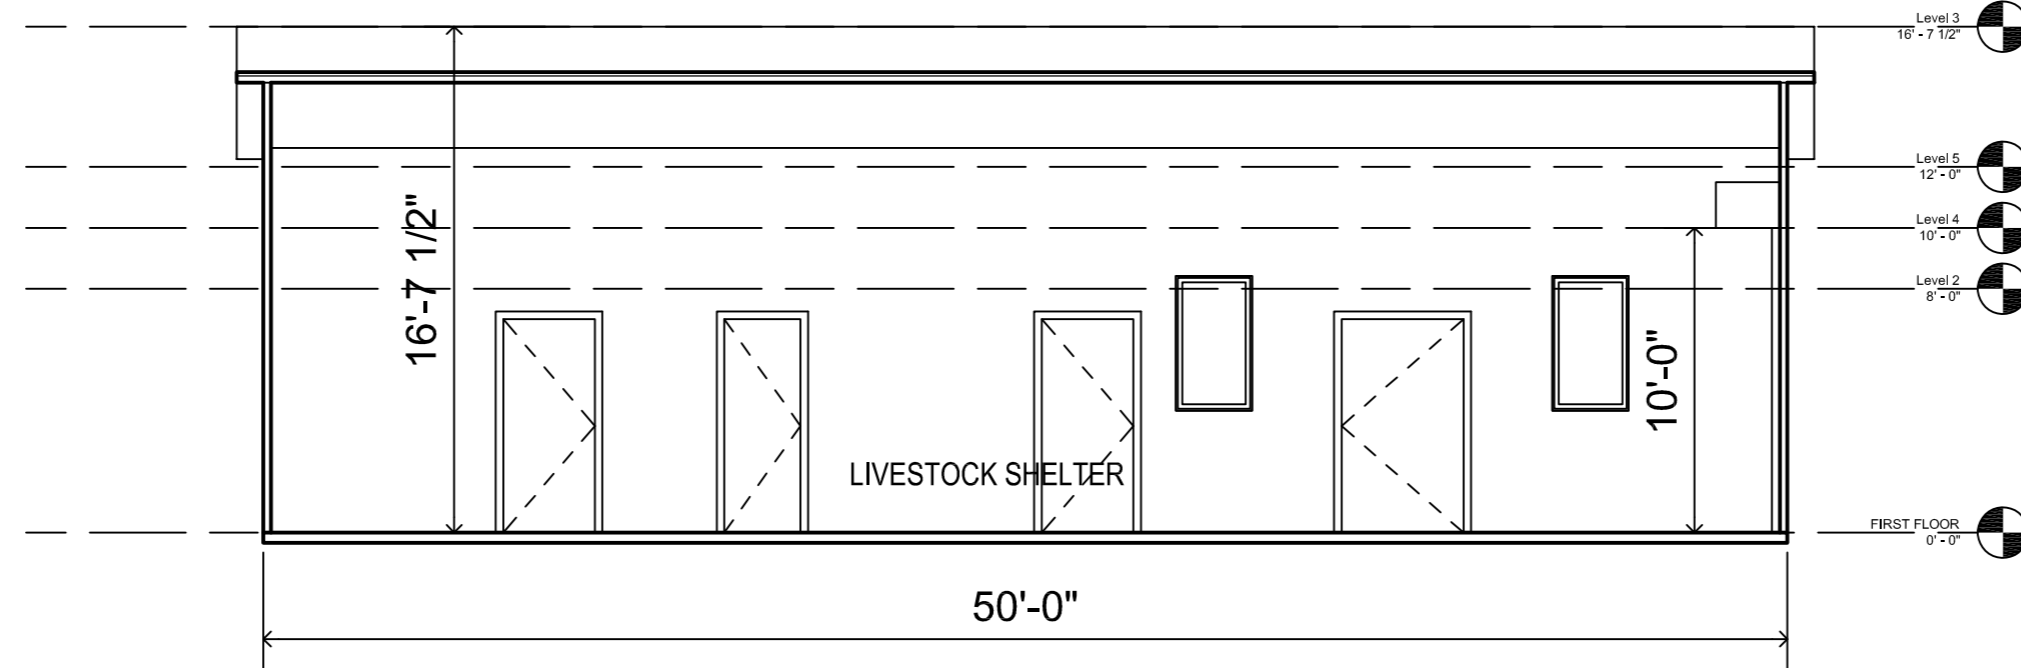

SECTION : Y-Y

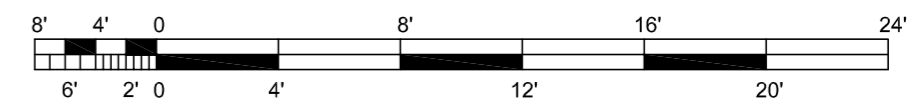

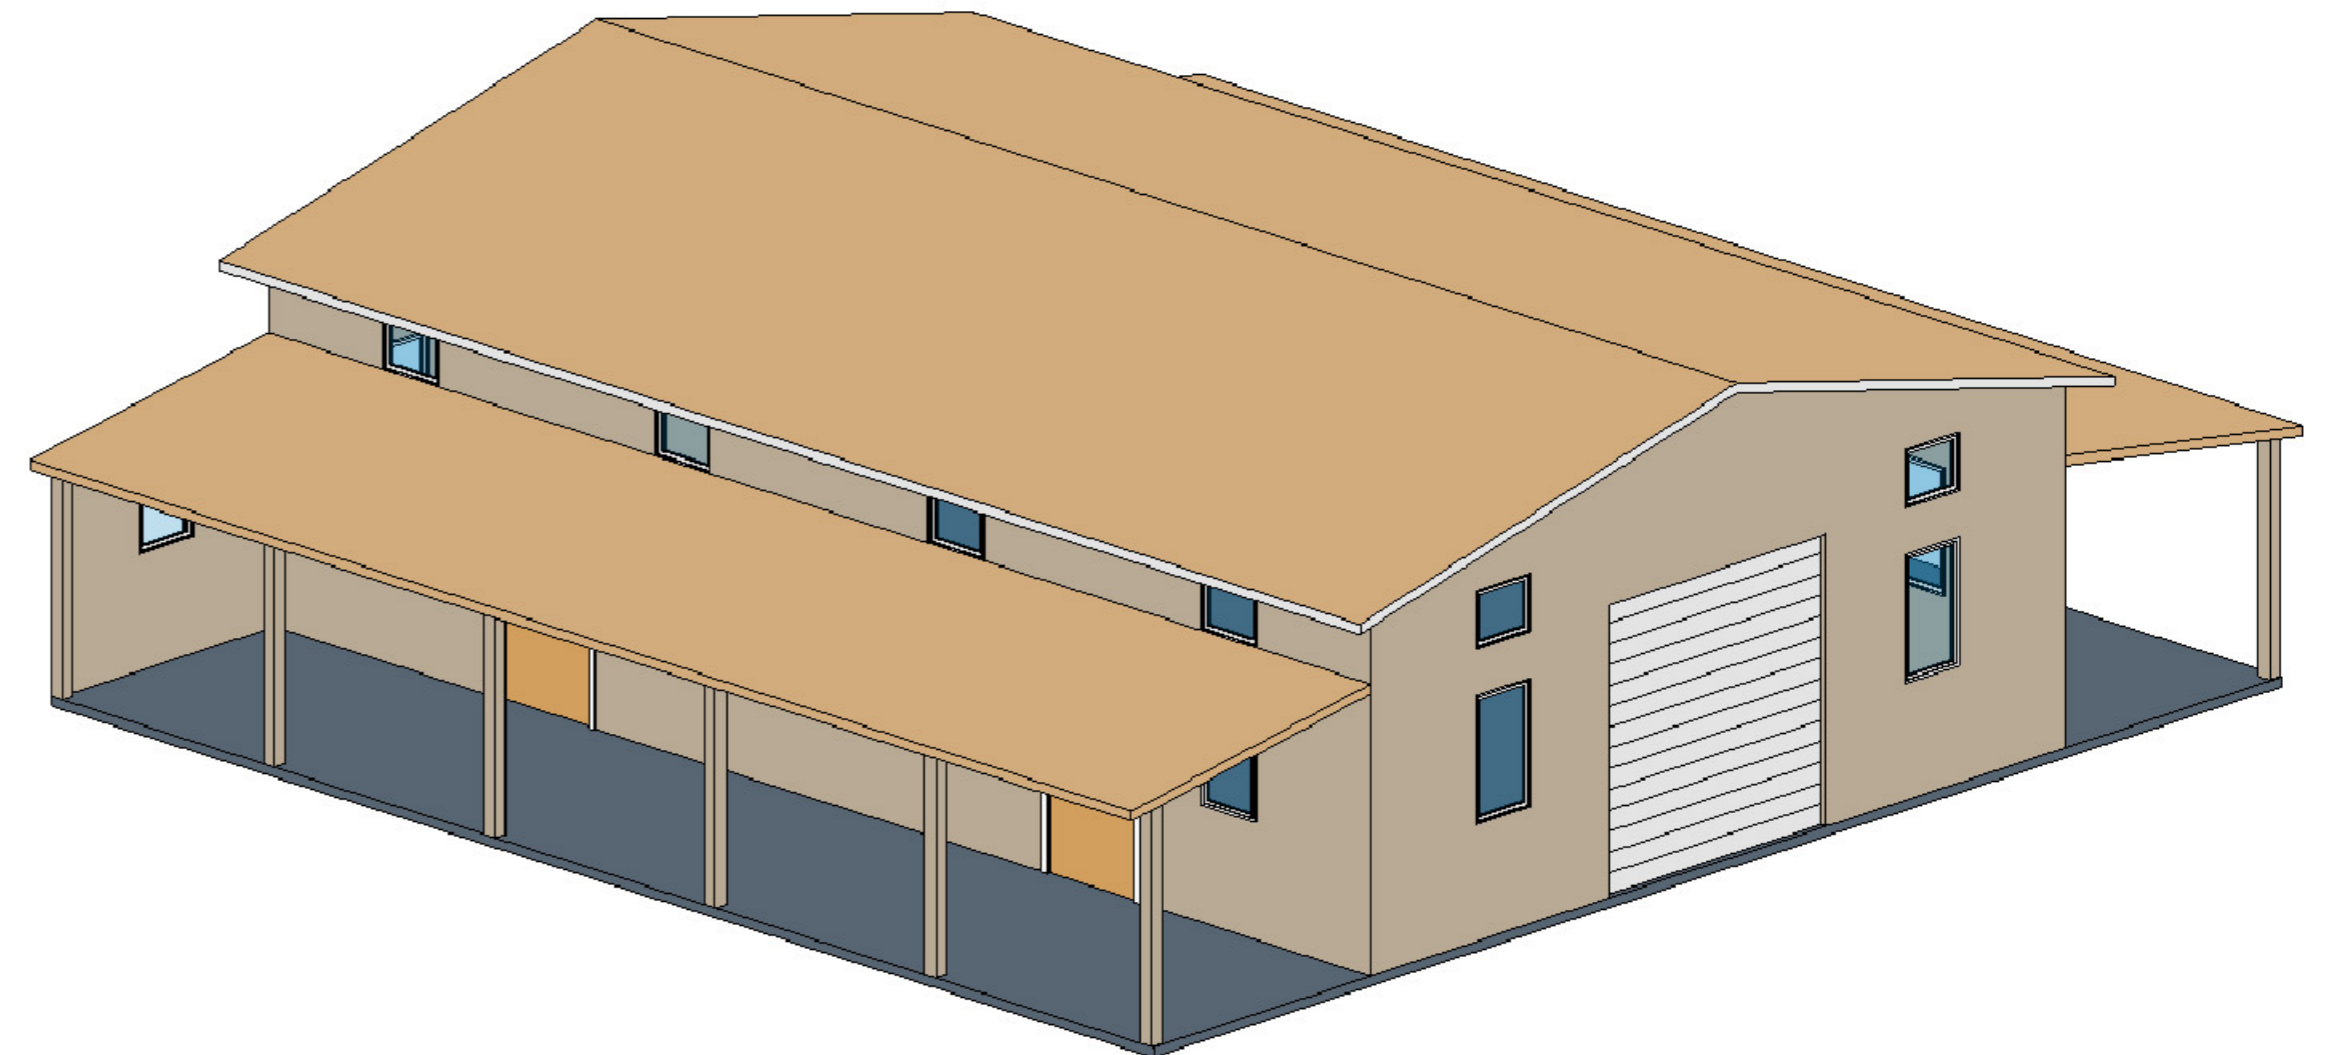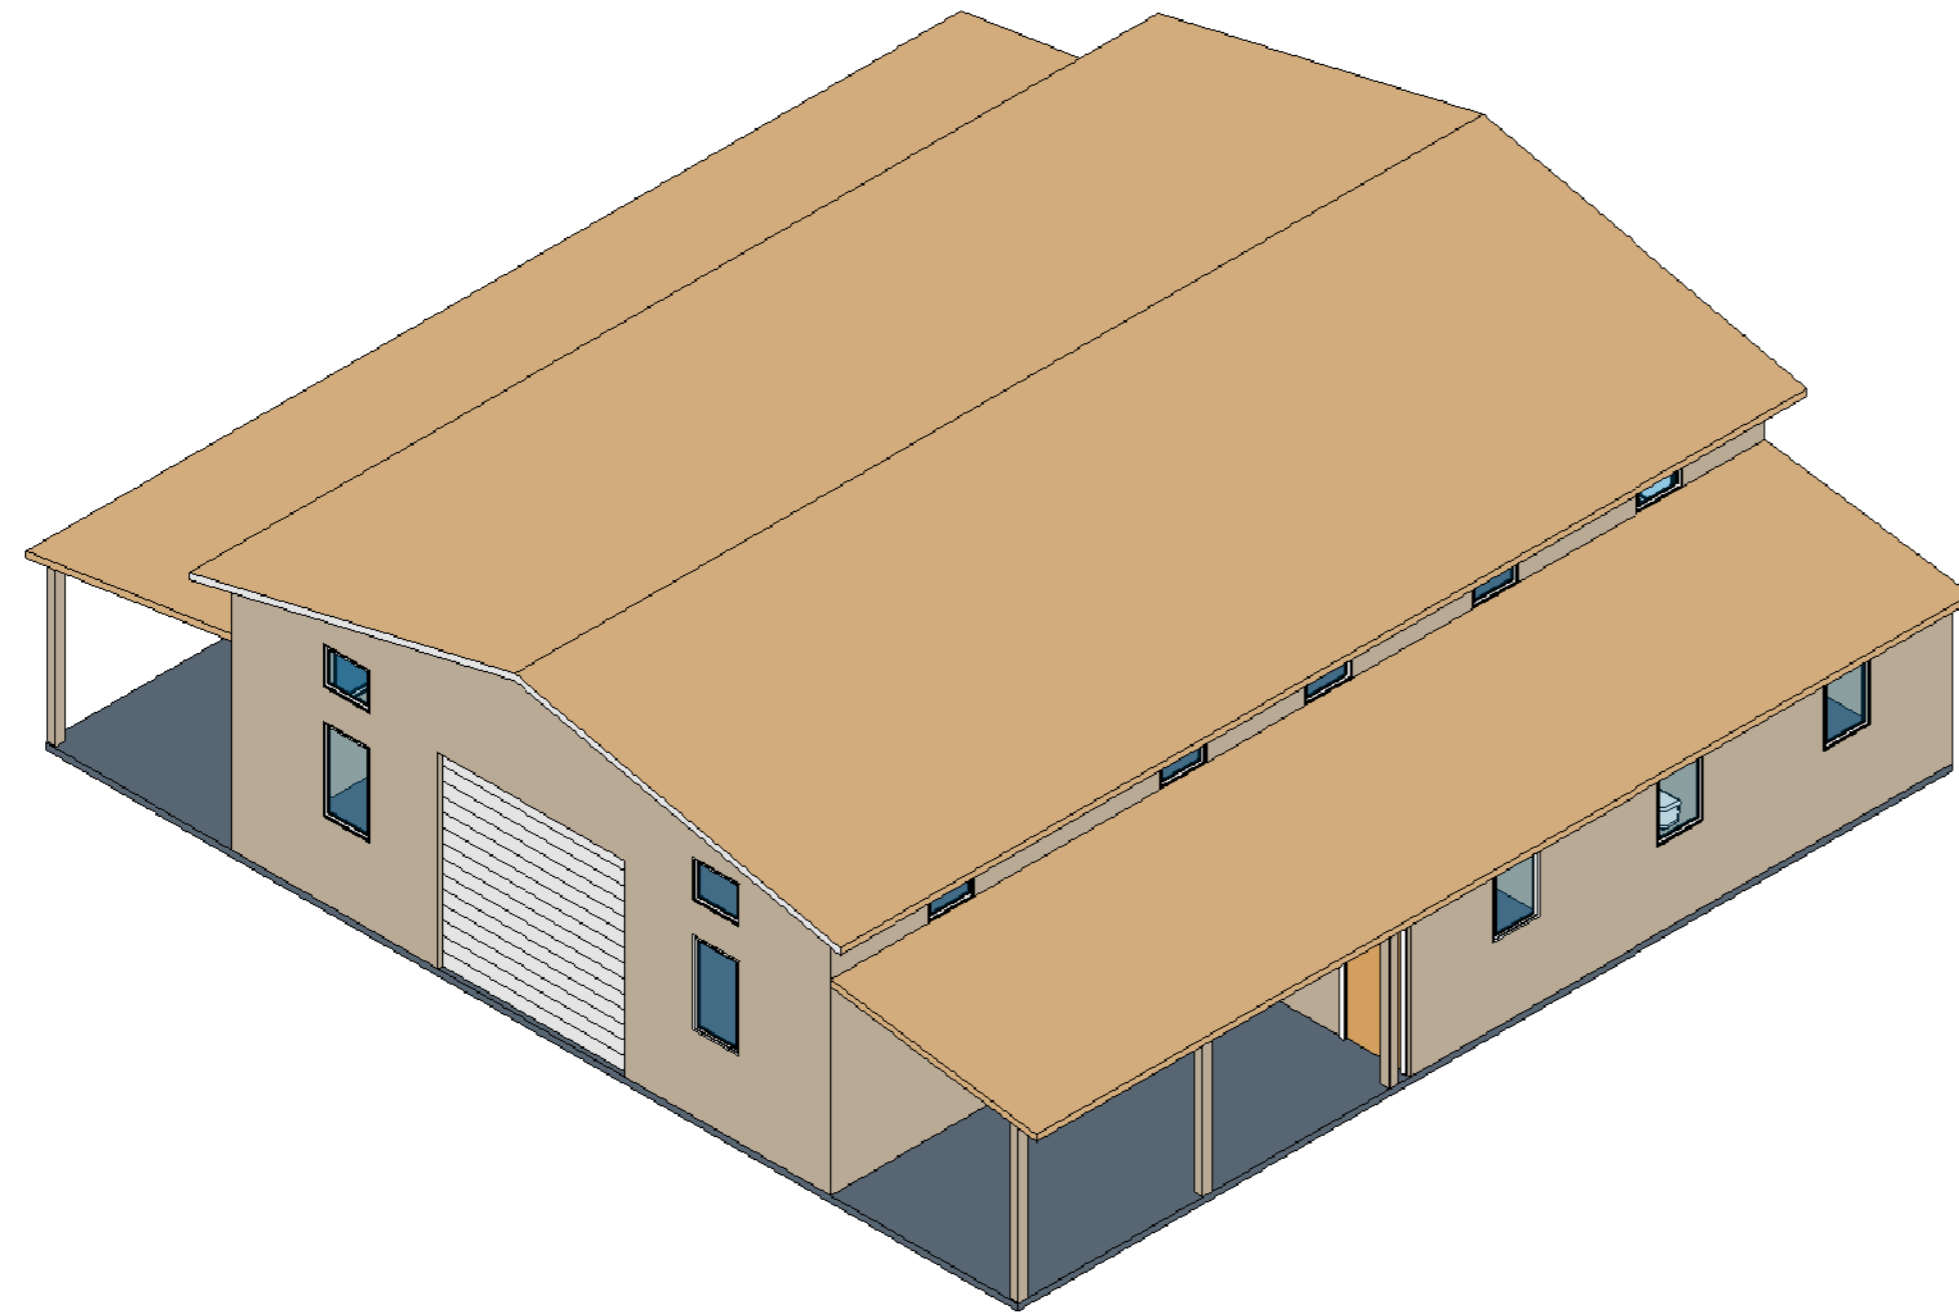

COLOR AND MATERIAL PALETTE		
WALL CLADDING	METAL ROOFING, GUTTER, EAVES	DOOR, WINDOW, FRAME, TRIMS
CLAY (LRV 41.57)	RAW HIDE (LRV 39.3)	WHITE (LRV 99.2)

BARSANA
1 AUGUSTE CT, MILPITAS, CA 95035

AJAY GOYAL
748 BLUE STONE CIRCLE, FOLSOM CA 95630 | 916-294 - 5337

DRAWN BY :
NEHA

DATE: 14-07-2022
SCALE: 1:100, 1:200

LOCATION:
APN 029-35-007

SUBJECT:
LIVESTOCK SHED VIEWS

DRAWING NO. :
LSS 04