

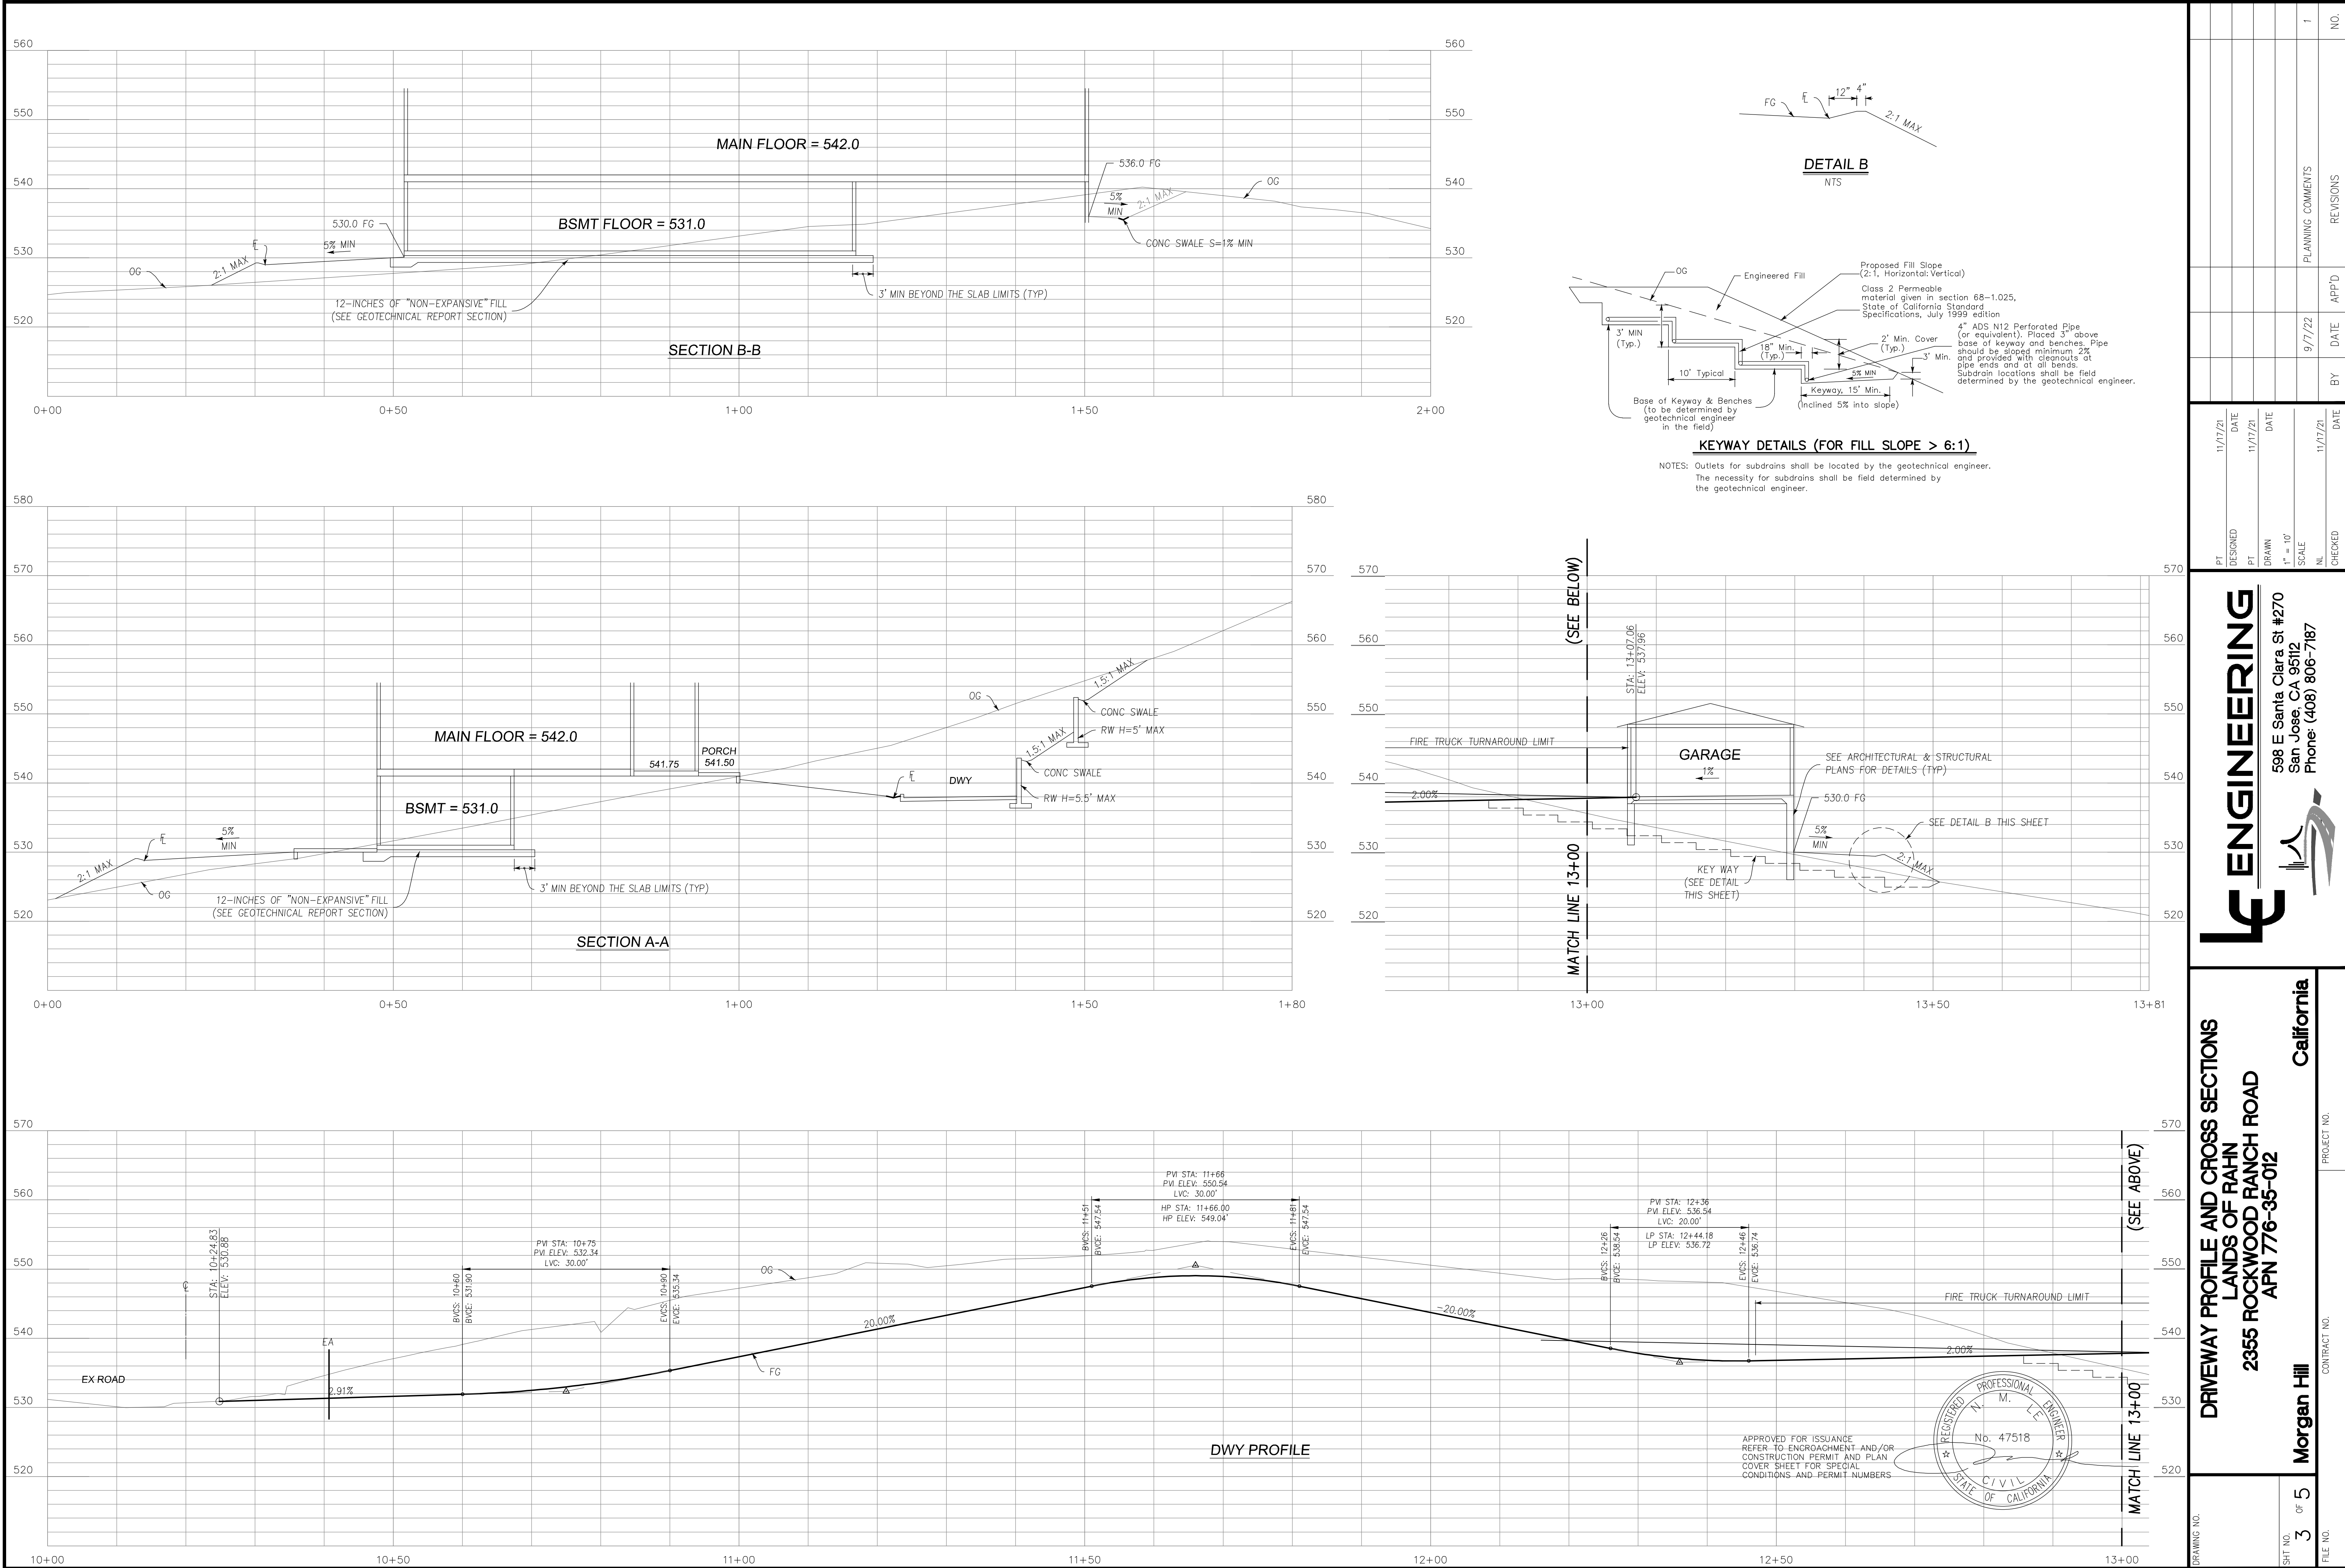
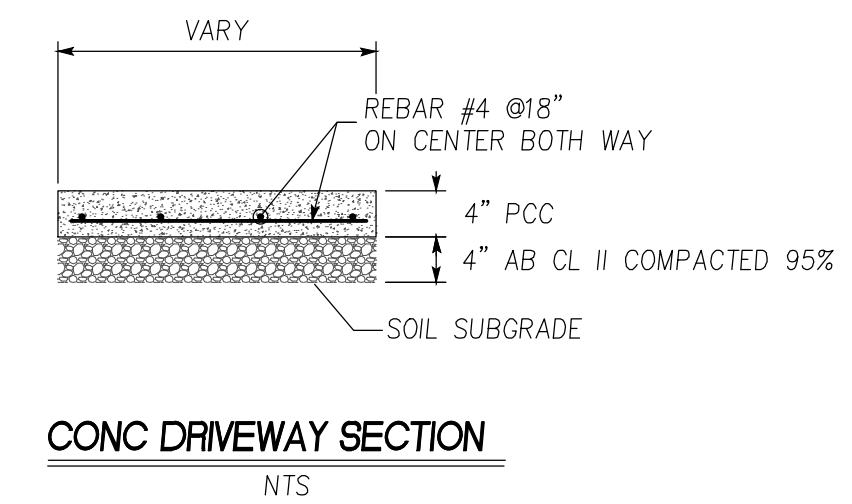


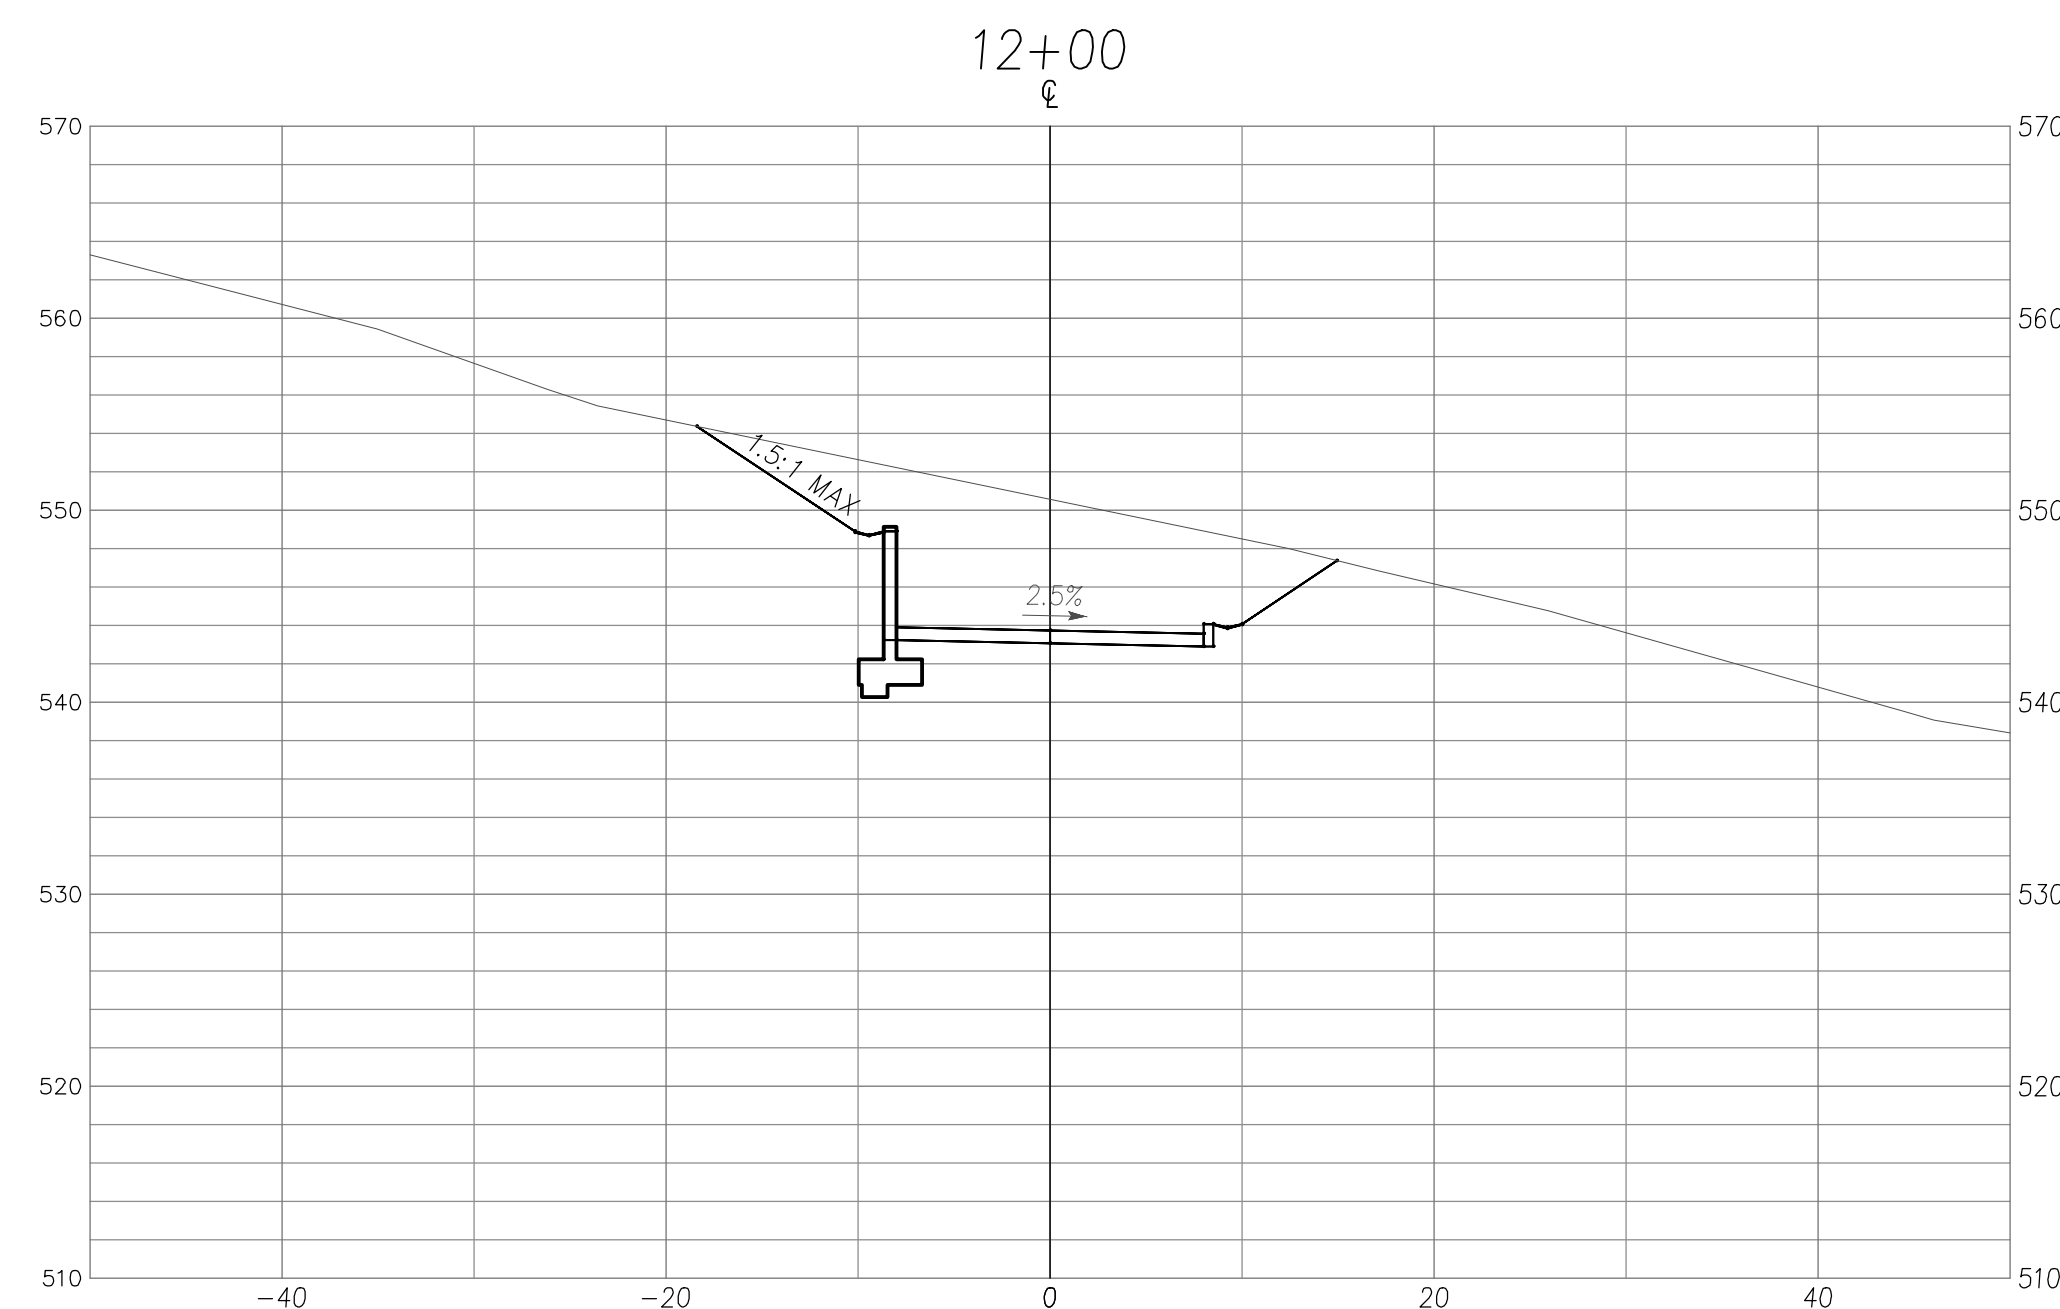

DRAWING NO.		DRIVEWAY PROFILE AND CROSS SECTIONS				PROJECT NO.			
		LANDS OF RAHN				CONTRACT NO.			
SHT. NO.		2355 ROCKWOOD RANCH ROAD				Morgan Hill			
		APN 776-35-012				California			
3		5							
OF									
FILE NO.									

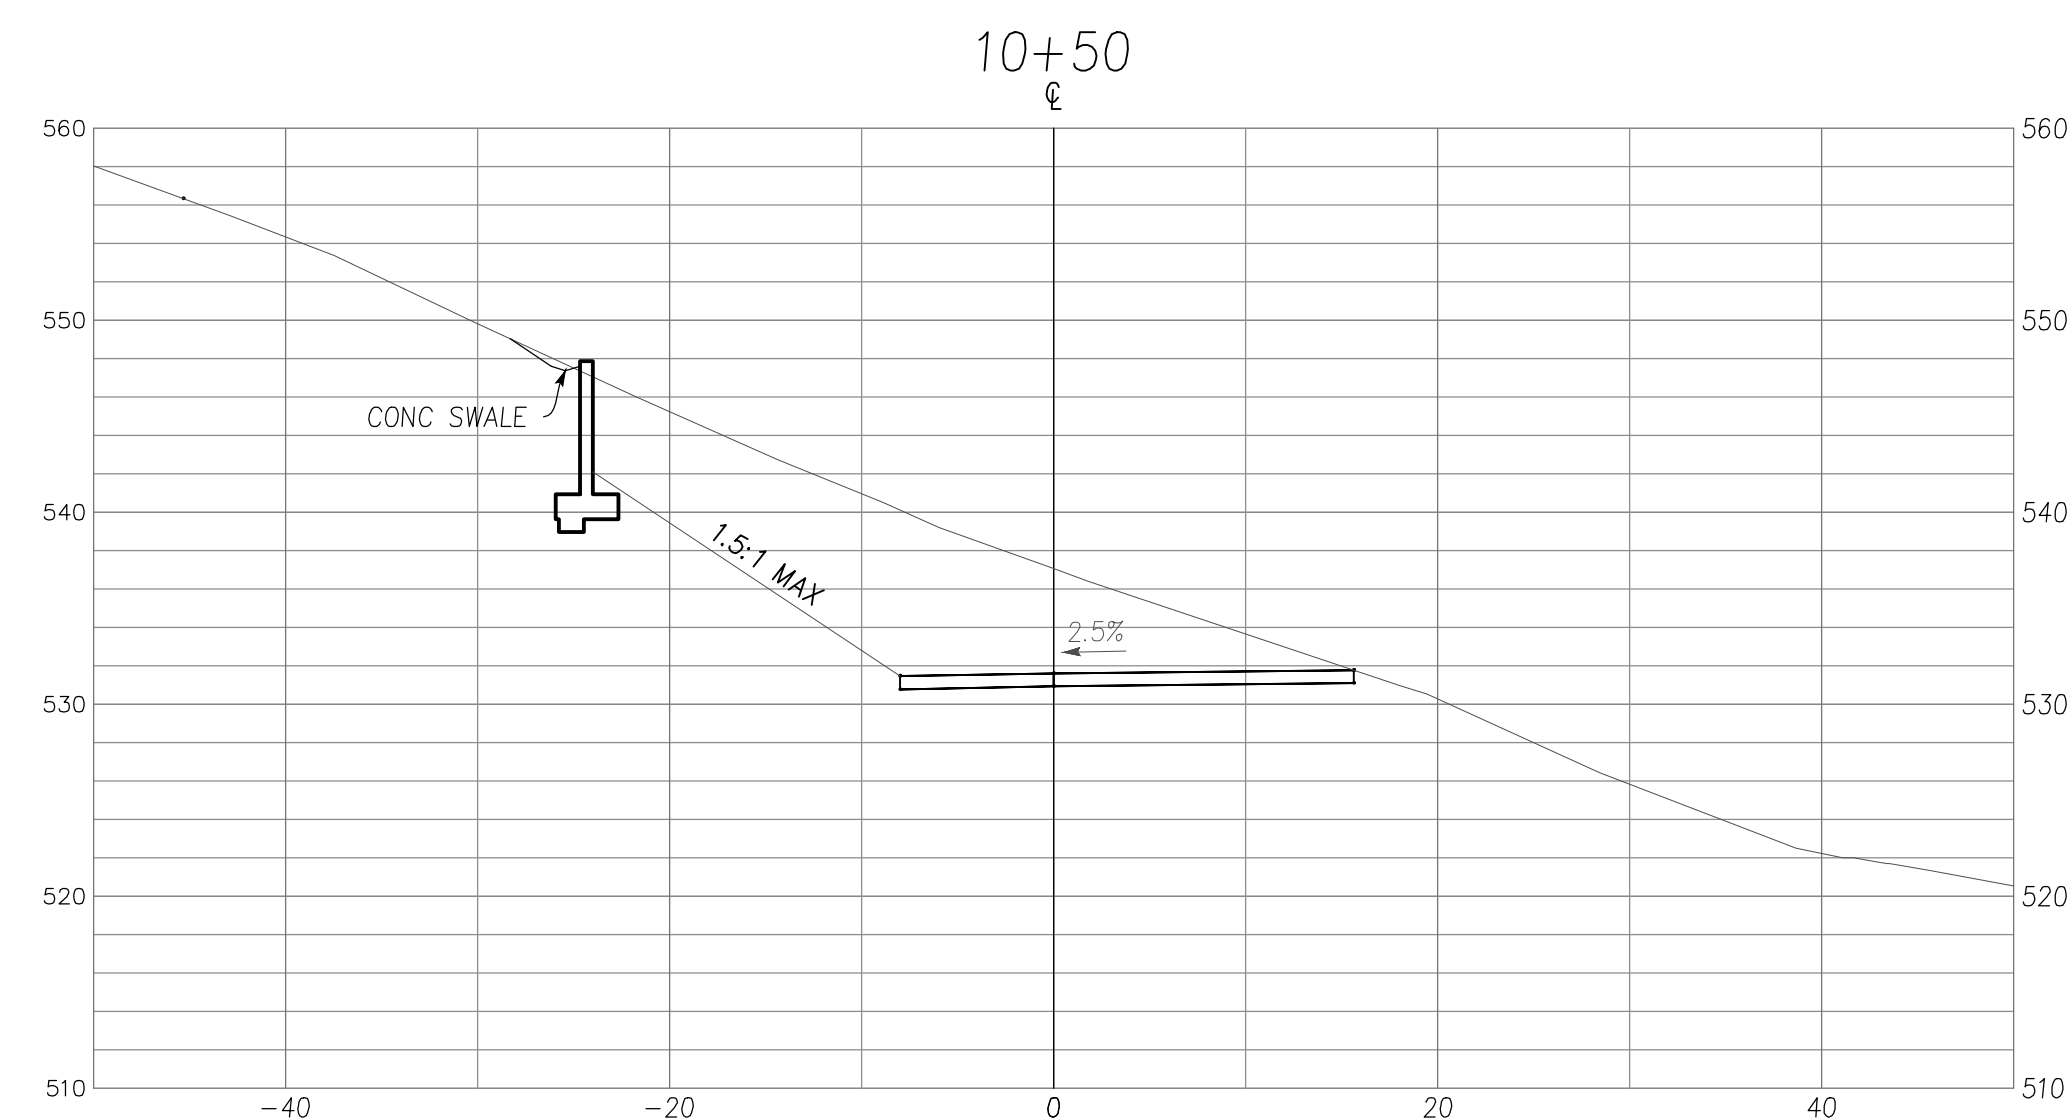

No.	STATION		AREA (SQUARE FEET)		DISTANCE	VOLUME (CUBIC YARD)	
			CUT	FILL	(FEET)	CUT	FILL
1	A-A	MIDDLE	80.00	100.00	70.00	207.41	259.26
1	A-A	(LEFT)		70.00	80.00	0.00	207.41
2	B-B	(LEFT)		61.00	80.00	0.00	180.74
3	A-A	(RIGHT)			COUNTED ON DRIVEWAY SECTION		
4	B-B	(RIGHT)	40.00		100.00	148.15	0.00
5	10+50		197.00				
6	11+00		276.00		50.00	437.96	0.00
7	11+50		97.00		50.00	345.37	0.00
8	12+00		152.00		50.00	230.56	0.00
9	12+50		278.00		50.00	398.15	0.00
10	13+00			85.00	50.00	257.41	78.70
	DETENTION					45.19	
				TOTAL		2,070.00	726.00
				IMPORT		0	CUBIC YARD
				EXPORT		1,344	CUBIC YARD

[illegible]


PT	DESIGNED	11/17/21	DATE
PT	DRAWN	11/17/21	DATE
1" = 10'			
SCALE			
NL		11/17/21	DATE
CHECKED			



LFE ENGINEERING

598 E Santa Clara St #270
 San Jose, CA 95112
 Phone: (408) 806-7187

DRAWING NO.	DRIVEWAY SECTIONS LANDS OF RAHN 2355 ROCKWOOD RANCH ROAD APN 776-35-012		California
SHEET NO.	4	OF 5	Morgan Hill CONTRACT NO. PROJECT NO.
FILE NO.			

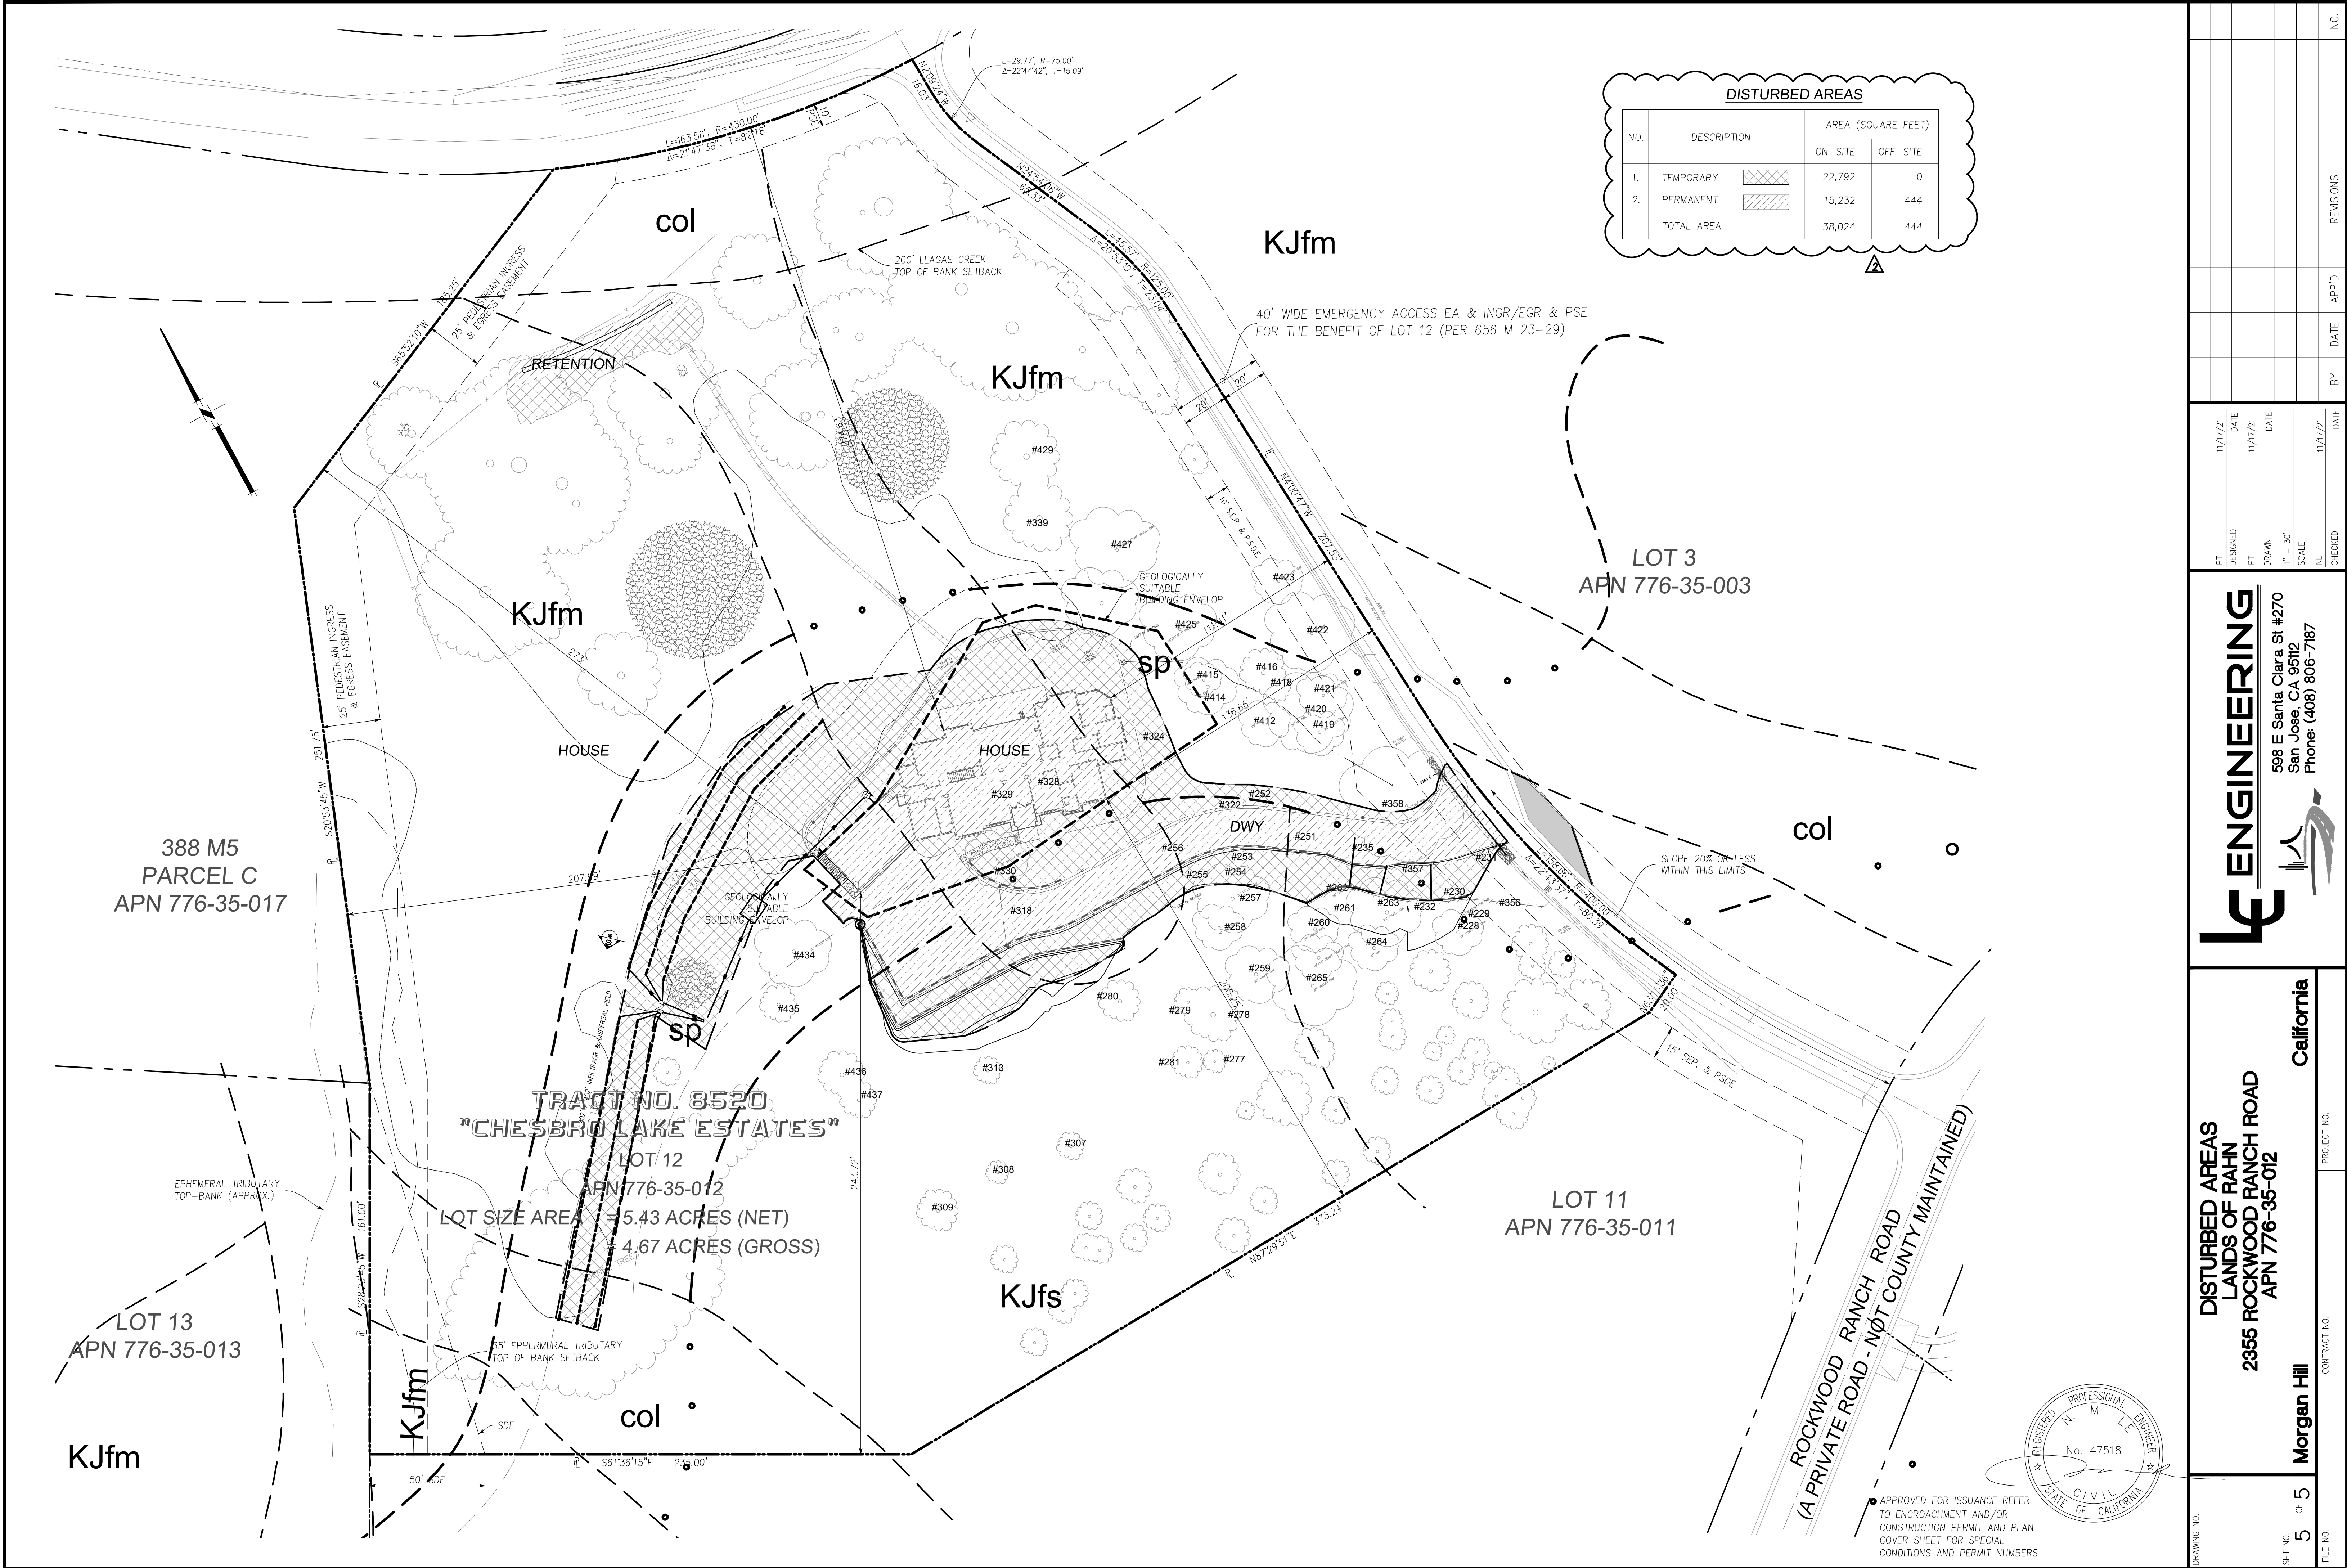

FILE NO.

5 of 5

SHEET NO.

PROJECT NO.

2355 ROCKWOOD RANCH ROAD

LANDS OF RAHN

DISTURBED AREAS

CONTRACT NO.

Morgan Hill

California

DATE

11/17/21

CHECKED

NL

DATE

11/17/21

BY

DATE

11/17/21

APPROVED

DATE

11/17/21

DESIGNED

PT

11/17/21

DRAWN

PT

11/17/21

REVISIONS

NO.

ENGINEERING

598 E Santa Clara St #270

San Jose, CA 95112

Phone: (408) 806-7187