




CHARCOAL GRAY*
SR.27 SRI 27



SADDLE TAN*
SR.48 SRI 55



ASH GRAY*
SR.47 SRI 55

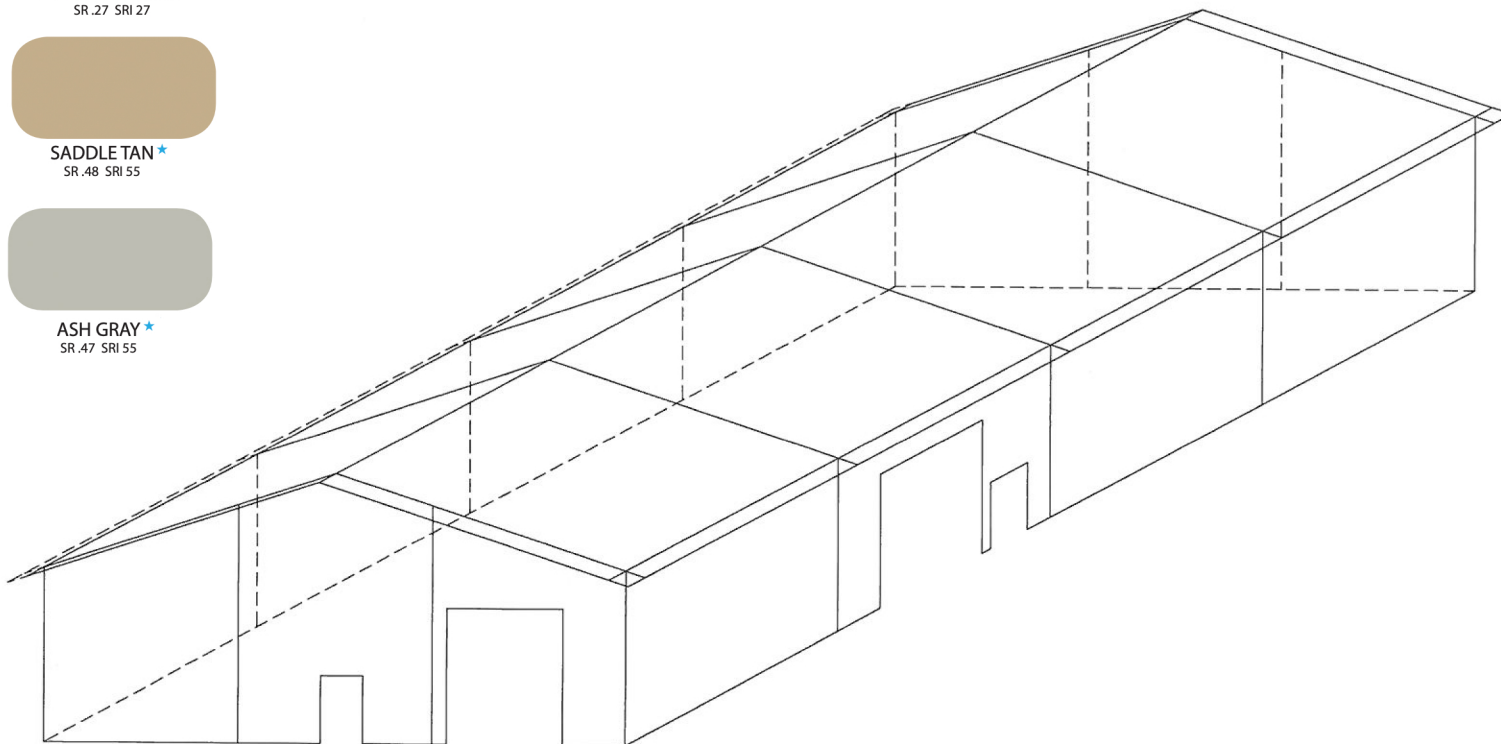


329957556

Building Layout

6/19/23


NOT FOR CONSTRUCTION

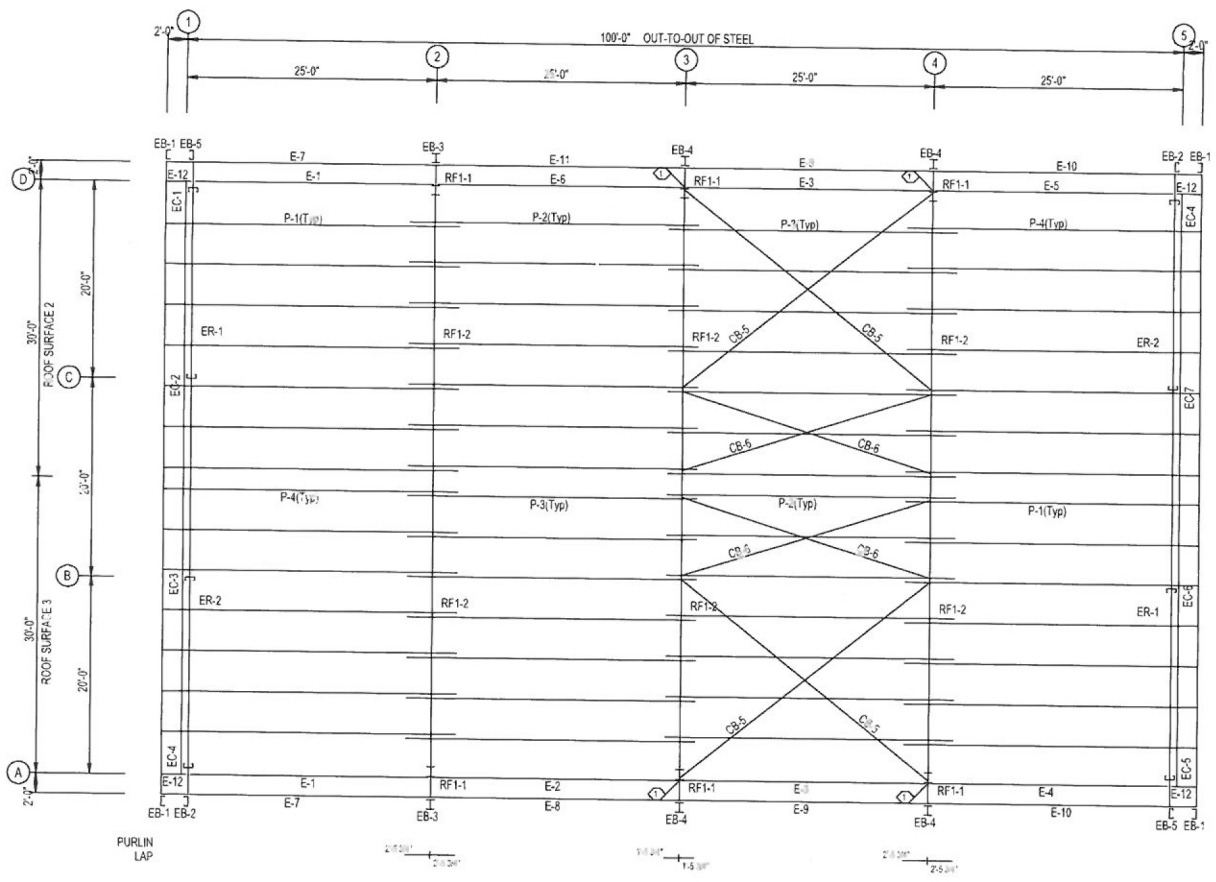

ROOF FRAMING PLAN

EXTENSION/CANOPY DETAILS				
ROOF PLAN				
MARK	QUAN	TYPE	DIA	LENGTH
EB-2	6	A325	1/2"	1'14"
EB-3	4	A325	1/2"	1'14"
EB-4	4	A325	1/2"	1'14"
EB-5	6	A325	1/2"	1'14"


SPECIAL BOLTS				
ROOF PLAN				
Q. ID	QUAN	TYPE	DIA	LENGTH
1	4	A325	1/2"	1'14"

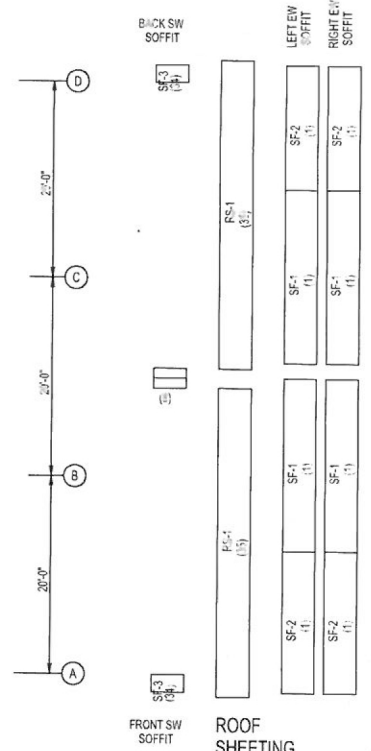

ROOF SHEETING
 PANEL: 2' Gauge PBR
 Dewit Sand

ASH GRAY ★
 SR.47 SRI 55


NOT FOR CONSTRUCTION

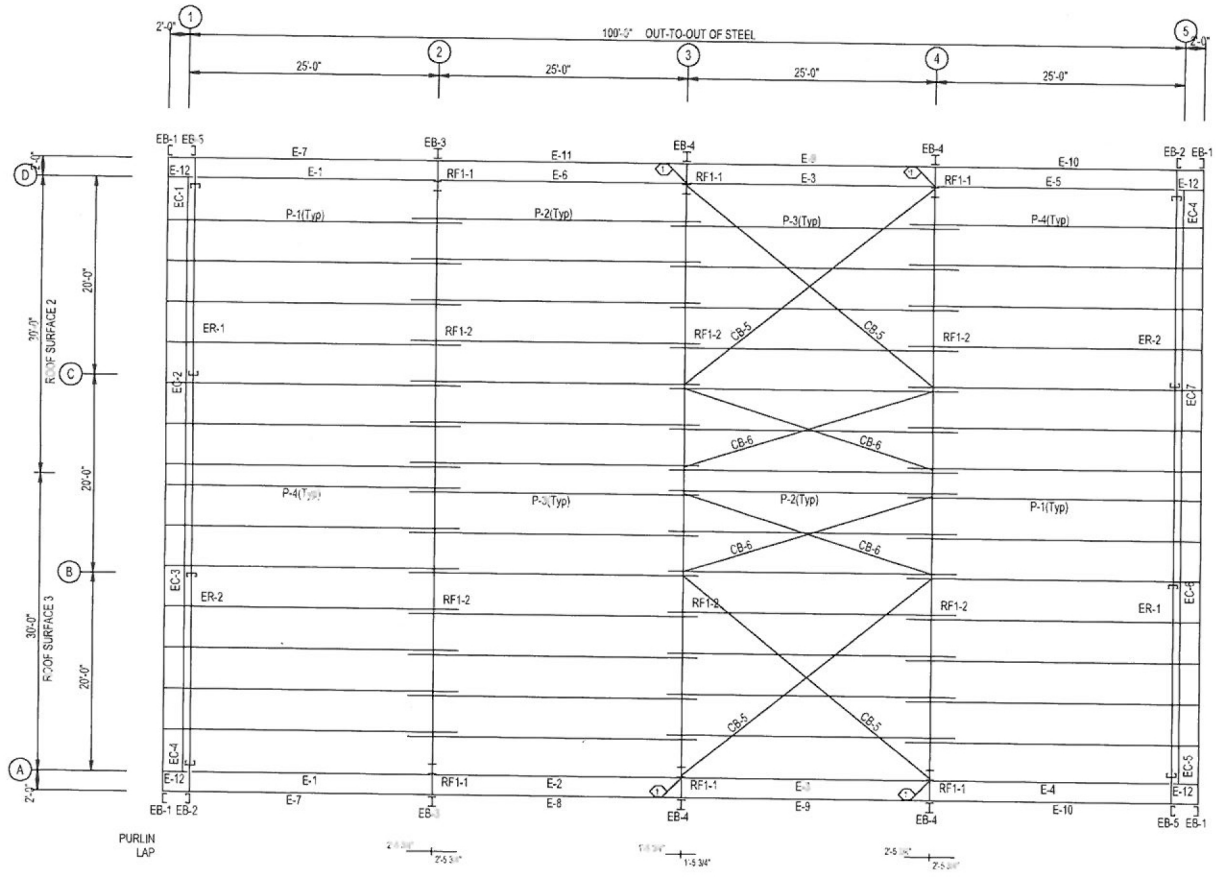

ROOF FRAMING PLAN

EXTENSION CANOPY DETAILS					
ROOF PLAN					
MARK	QUAN	TYPE	DIA	LENGTH	
EB-2	8	A105	1/2"	1.14'	
EB-3	4	A105	1/2"	1.14'	
EB-4	4	A105	1/2"	1.14'	
EB-5	8	A105	1/2"	1.14'	


SPECIAL BOLTS					
ROOF PLAN					
O. ID	QUAN	TYPE	DIA	LENGTH	WASH
1	4	A325	1/2"	1.14'	0

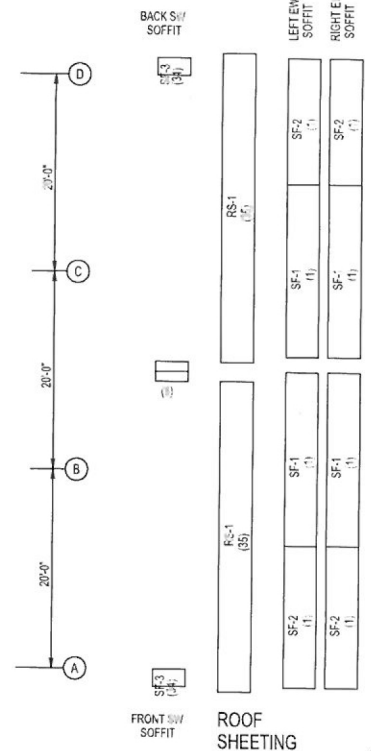

ROOF SHEETING
 PANEL: 26 Gauge PBR
 Desert Sand

ASH GRAY ★
 SR.47 SRI 55


NOT FOR CONSTRUCTION

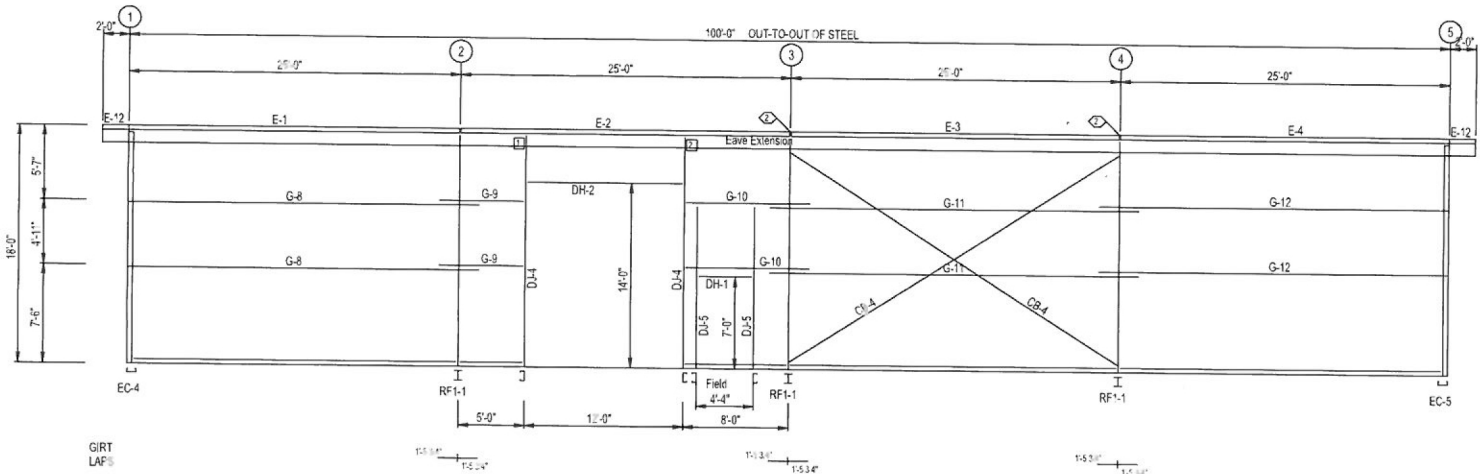

SIDEWALL FRAMING: FRAME LINE A

SPECIAL BOLTS					
Q. ID	QUAN	TYPE	DIA	LENGTH	15 ASH
2	4	A.173	1/2"	11.14"	0

CONNECTION PLATES	
Q. ID	MARK/PART
1	SC07 L
2	SC07 R

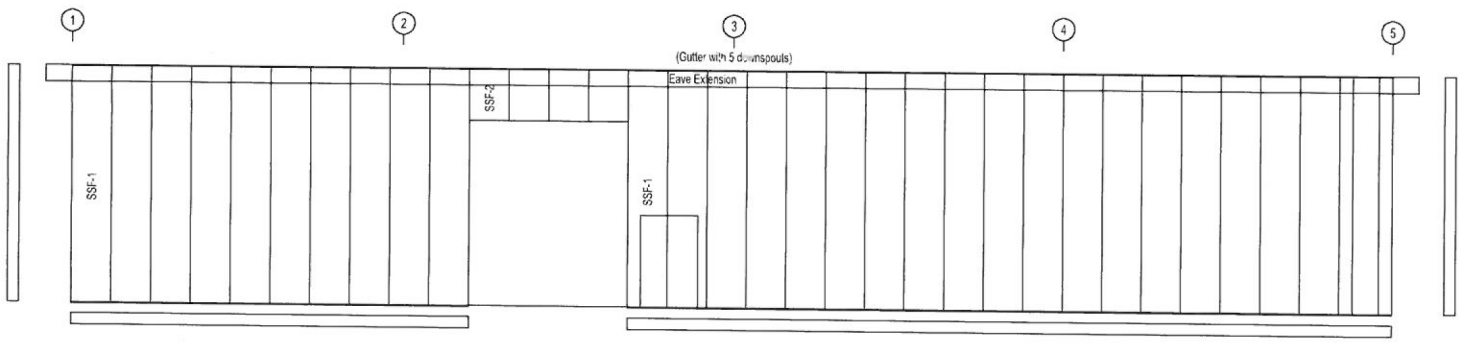

SIDEWALL SHEETING & TRIM: FRAME LINE A

PANELS: 26 Gauge PBR - Pilar White




CHARCOAL GRAY*
SR.27 SRI 27



SADDLE TAN*
SR.48 SRI 55

NOT FOR CONSTRUCTION

SPECIAL BOLTS					
Ø ID	QUAN	TYPE	DIA	LENGTH	W/SH
2	4	A325	1/2"	1-1/4"	0

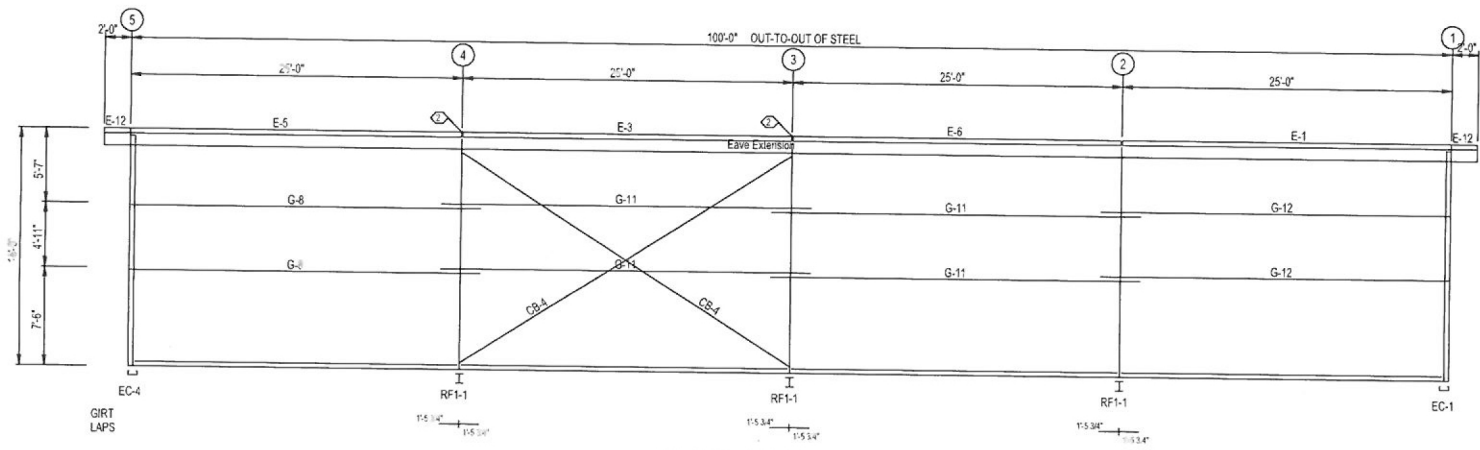


SIDEWALL FRAMING: FRAME LINE D



CHARCOAL GRAY*
SR.27 SRI 27



SADDLE TAN*
SR.48 SRI 55

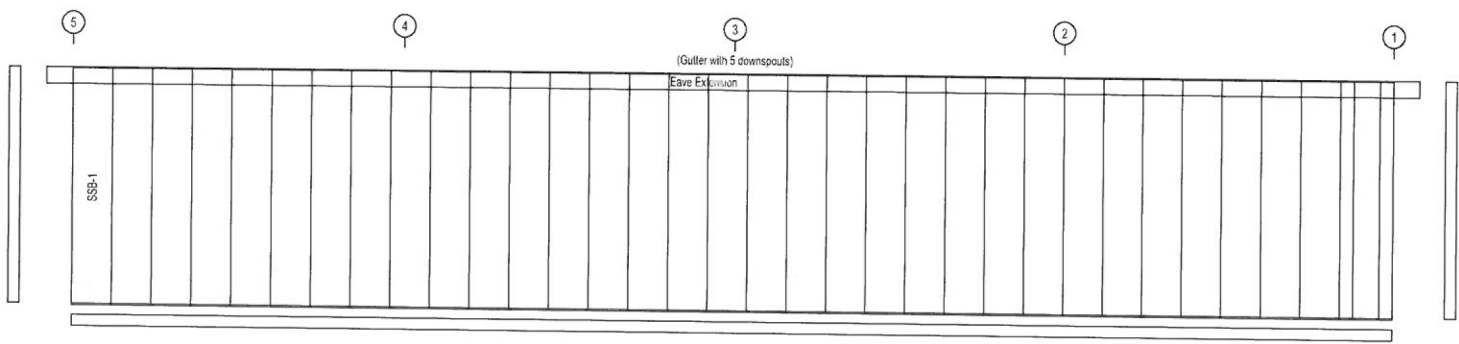

SIDEWALL SHEETING & TRIM: FRAME LINE D
PANELS: 26 Gauge PBR - Polar White


NOT FOR CONSTRUCTION




CHARCOAL GRAY*
SR .27 SRI 27



SADDLE TAN*
SR .48 SRI 55

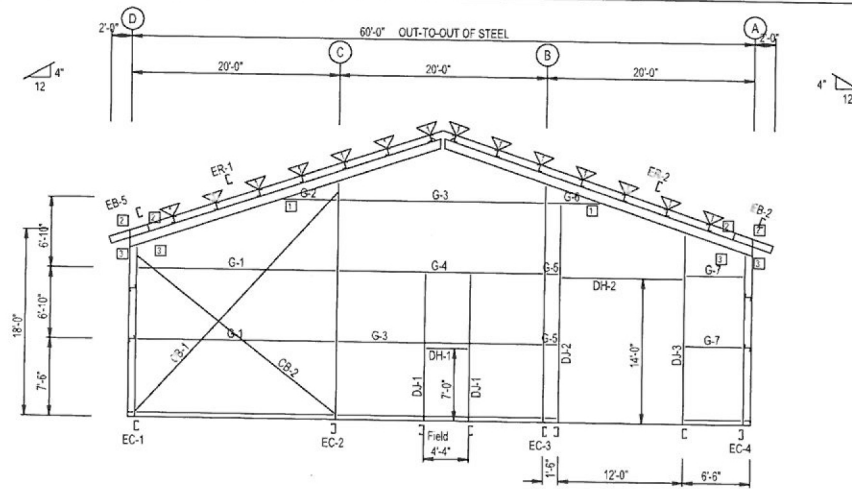

ENDWALL FRAMING: FRAME LINE 1

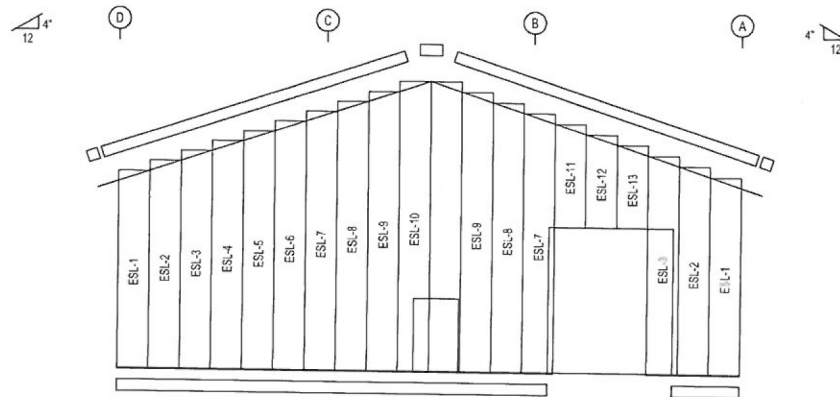

ENDWALL SHEETING & TRIM: FRAME LINE 1

PANELS: 26 Gauge PBR - Polar White

BOLT TABLE				
FRAME LINE 1				
LOCATION	QTY	TYPE	DIA	LENG' IN'
ER-1ER-2	4	A325	3/8"	13.4'
Columns/Rail	4	A325	1/2"	11.4'

FLANGE BRACE TABLE		
FRAME LINE 1		
VID	PART	LENGTH
FB-1.8	L2X414G	2 @ 34'

CONNECTION PLATES	
FRAME LINE 1	
ID	MARK/PART
1	10211
2	11
3	12


NOT FOR CONSTRUCTION




CHARCOAL GRAY*
SR.27 SRI.27



SADDLE TAN*
SR.48 SRI.55

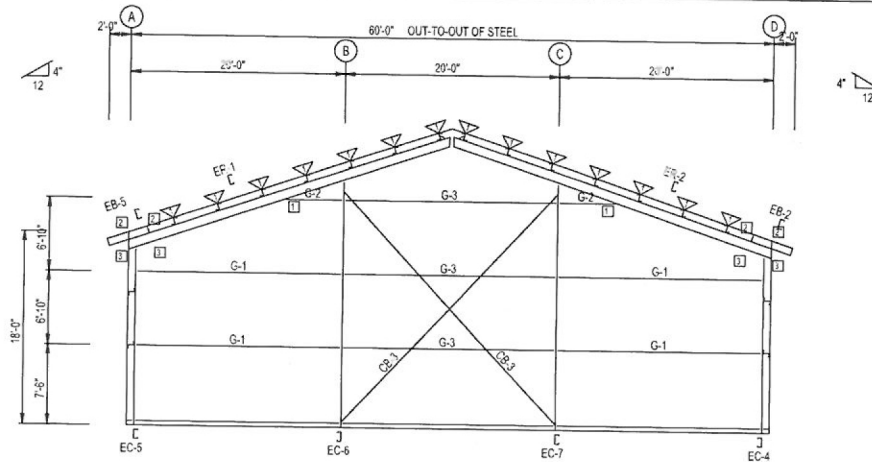

ENDWALL FRAMING: FRAME LINE 5

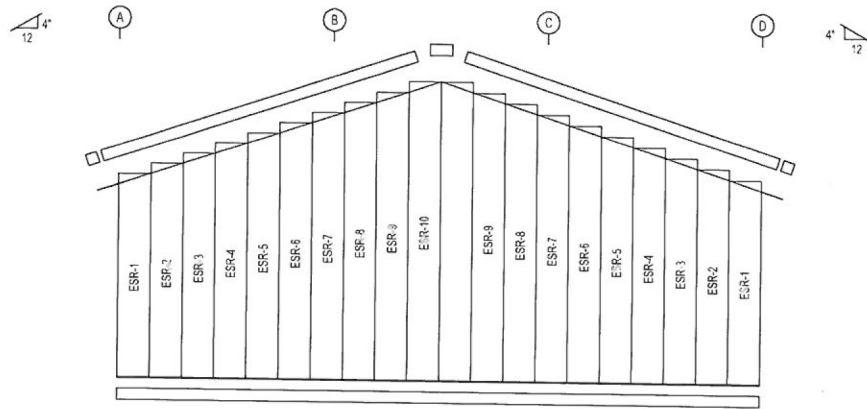

ENDWALL SHEETING & TRIM: FRAME LINE 5

PANELS: 26 Gauge PBR - Polar White

BOLT TABLE				
FRAME LINE 5				
LOCATION	QTY	TYPE	DIA.	LENGTH
ER-1ER-2	4	A325	5/8"	13.14"
Columns/Raf	4	A325	1.2"	11.14"


FLANGE BRACE TABLE		
FRAME LINE 5		
FLG ID	PART	LENGTH
FB-0.5	L2X4X1/4G	2'-0 3/4"

CONNECTION PLATES	
FRAME LINE 5	
PLT ID	MARKPART
1	SC113
2	11
3	12

NOT FOR CONSTRUCTION

STIFFENER TABLE				
Mark	Stiff Mark	Width	Plate Size Thick	Length
RF1-1	ST1	2'-1 1/2"	1/4"	21"

▽ FLANGE BRACES FBxx (1 or 2)
 xx=length(in.)
 (1) One Side, (2) Two Sides
 A - L2X14G
 C - L2X11R

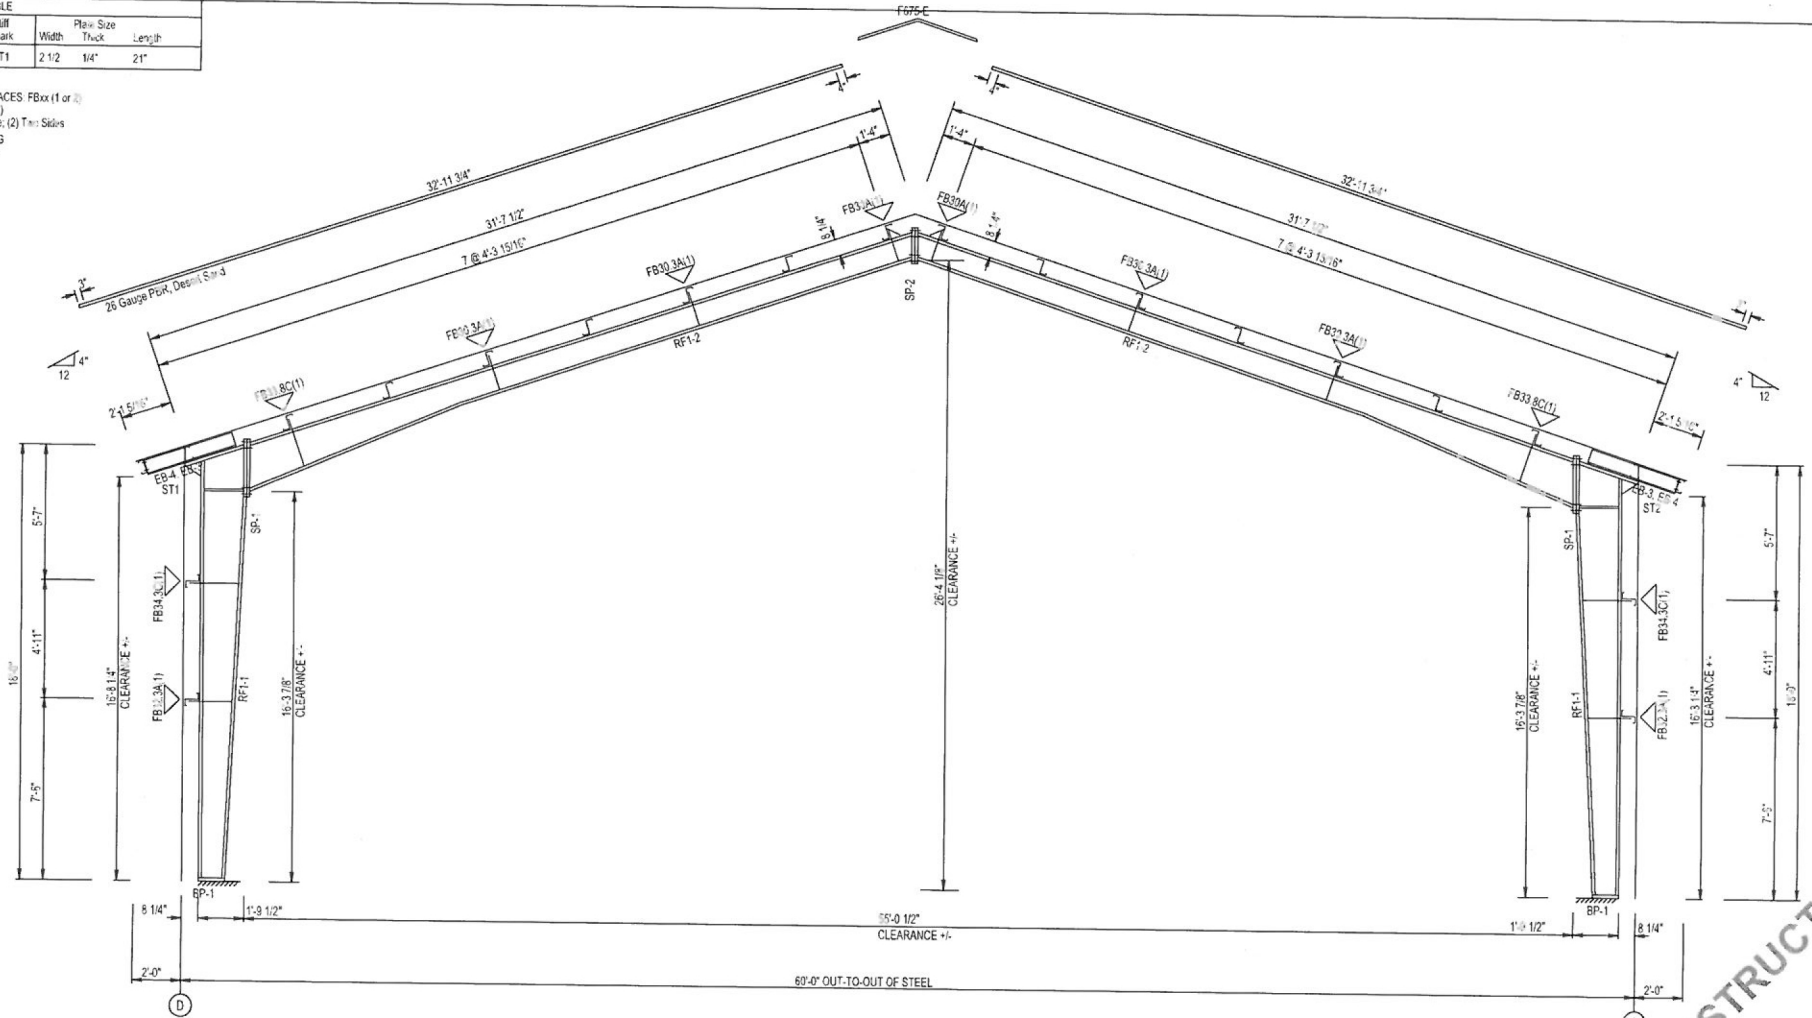

RIGID FRAME ELEVATION: FRAME LINE 2 3 4



CHARCOAL GRAY*
 SR.27 SRI.27

NOT FOR CONSTRUCTION