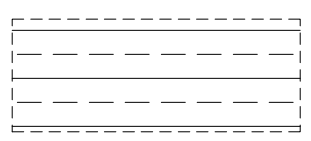
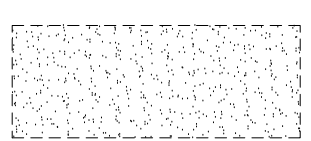

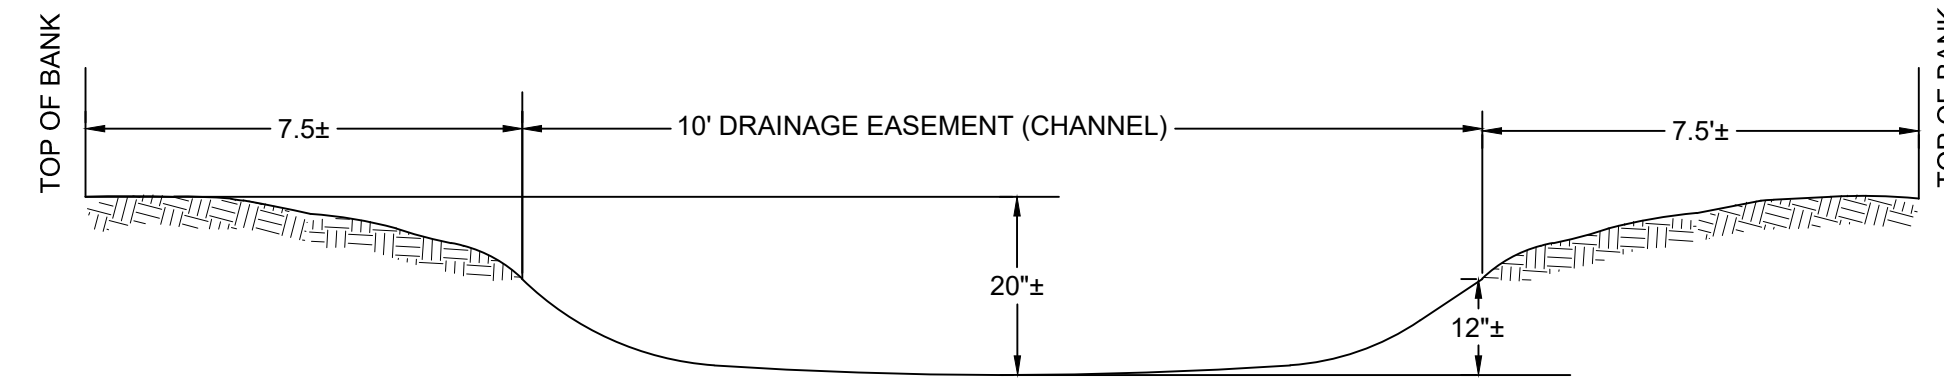
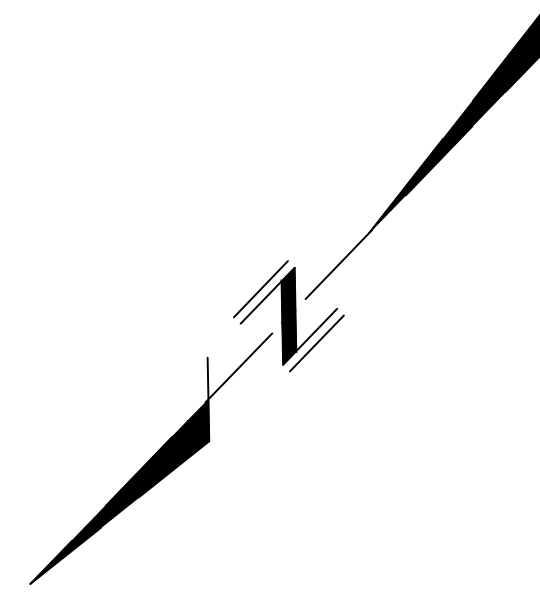
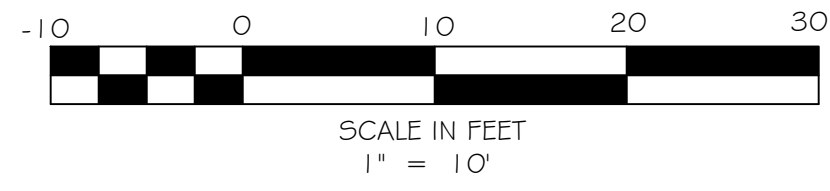


LEGEND

- REMOVE WOODEN PLATFORM & ROOFING PAPER COVERING SUMMERHILL CHANNEL 
- REMOVE SOIL COVERING SUMMERHILL CHANNEL 
- REMOVE RETAINING WALL 

<p>DEMOLITION PLAN 24313 SUMMERHILL AVE</p>	<p>SVEP CONSULTANTS 971 JULIET AVE SAN JOSE, CA</p>	<p>24313 SUMMERHILL LLC 15332 ANIOCH STREET UNIT#552 PACIFIC PALISADES, CA 90272</p>		<table border="1" style="width: 100%; border-collapse: collapse;"> <thead> <tr> <th>REVISIONS</th> <th>BY</th> <th>CSJ</th> <th>DATE</th> </tr> </thead> <tbody> <tr><td> </td><td> </td><td> </td><td> </td></tr> <tr><td> </td><td> </td><td> </td><td> </td></tr> <tr><td> </td><td> </td><td> </td><td> </td></tr> <tr><td> </td><td> </td><td> </td><td> </td></tr> </tbody> </table>	REVISIONS	BY	CSJ	DATE																
REVISIONS	BY	CSJ	DATE																					
<p>SHEET C1.0 Of 2 SHEETS</p>	<p>Project No.: LOS ALTOS CALIFORNIA Design: YC Checked: YVF Date: 11/07/23</p>																							



EXISTING CONDITIONS FOR CHANNEL
N.T.S

NOTE:
THE CHANNEL SHOULD BE KEPT CLEAR

TRACT 526
LOT 1
APN 336-12-001

TRACT 526
LOT 2
APN 336-12-002


SUMMERHILL AVENUE

30'

(50' WIDE)

NOTE:
TRIM EXISTING SHRUBS BELOW 3' OR TO A HEIGHT THAT ALLOWS UNOBSTRUCTED VIEW LINES WITHIN THE TRIANGLE WHICH HAS SIDES 20' FROM THE POINT OF INTERSECTION OF THE CURBLINE/EDGE OF PAVEMENT AND DRIVEWAY.

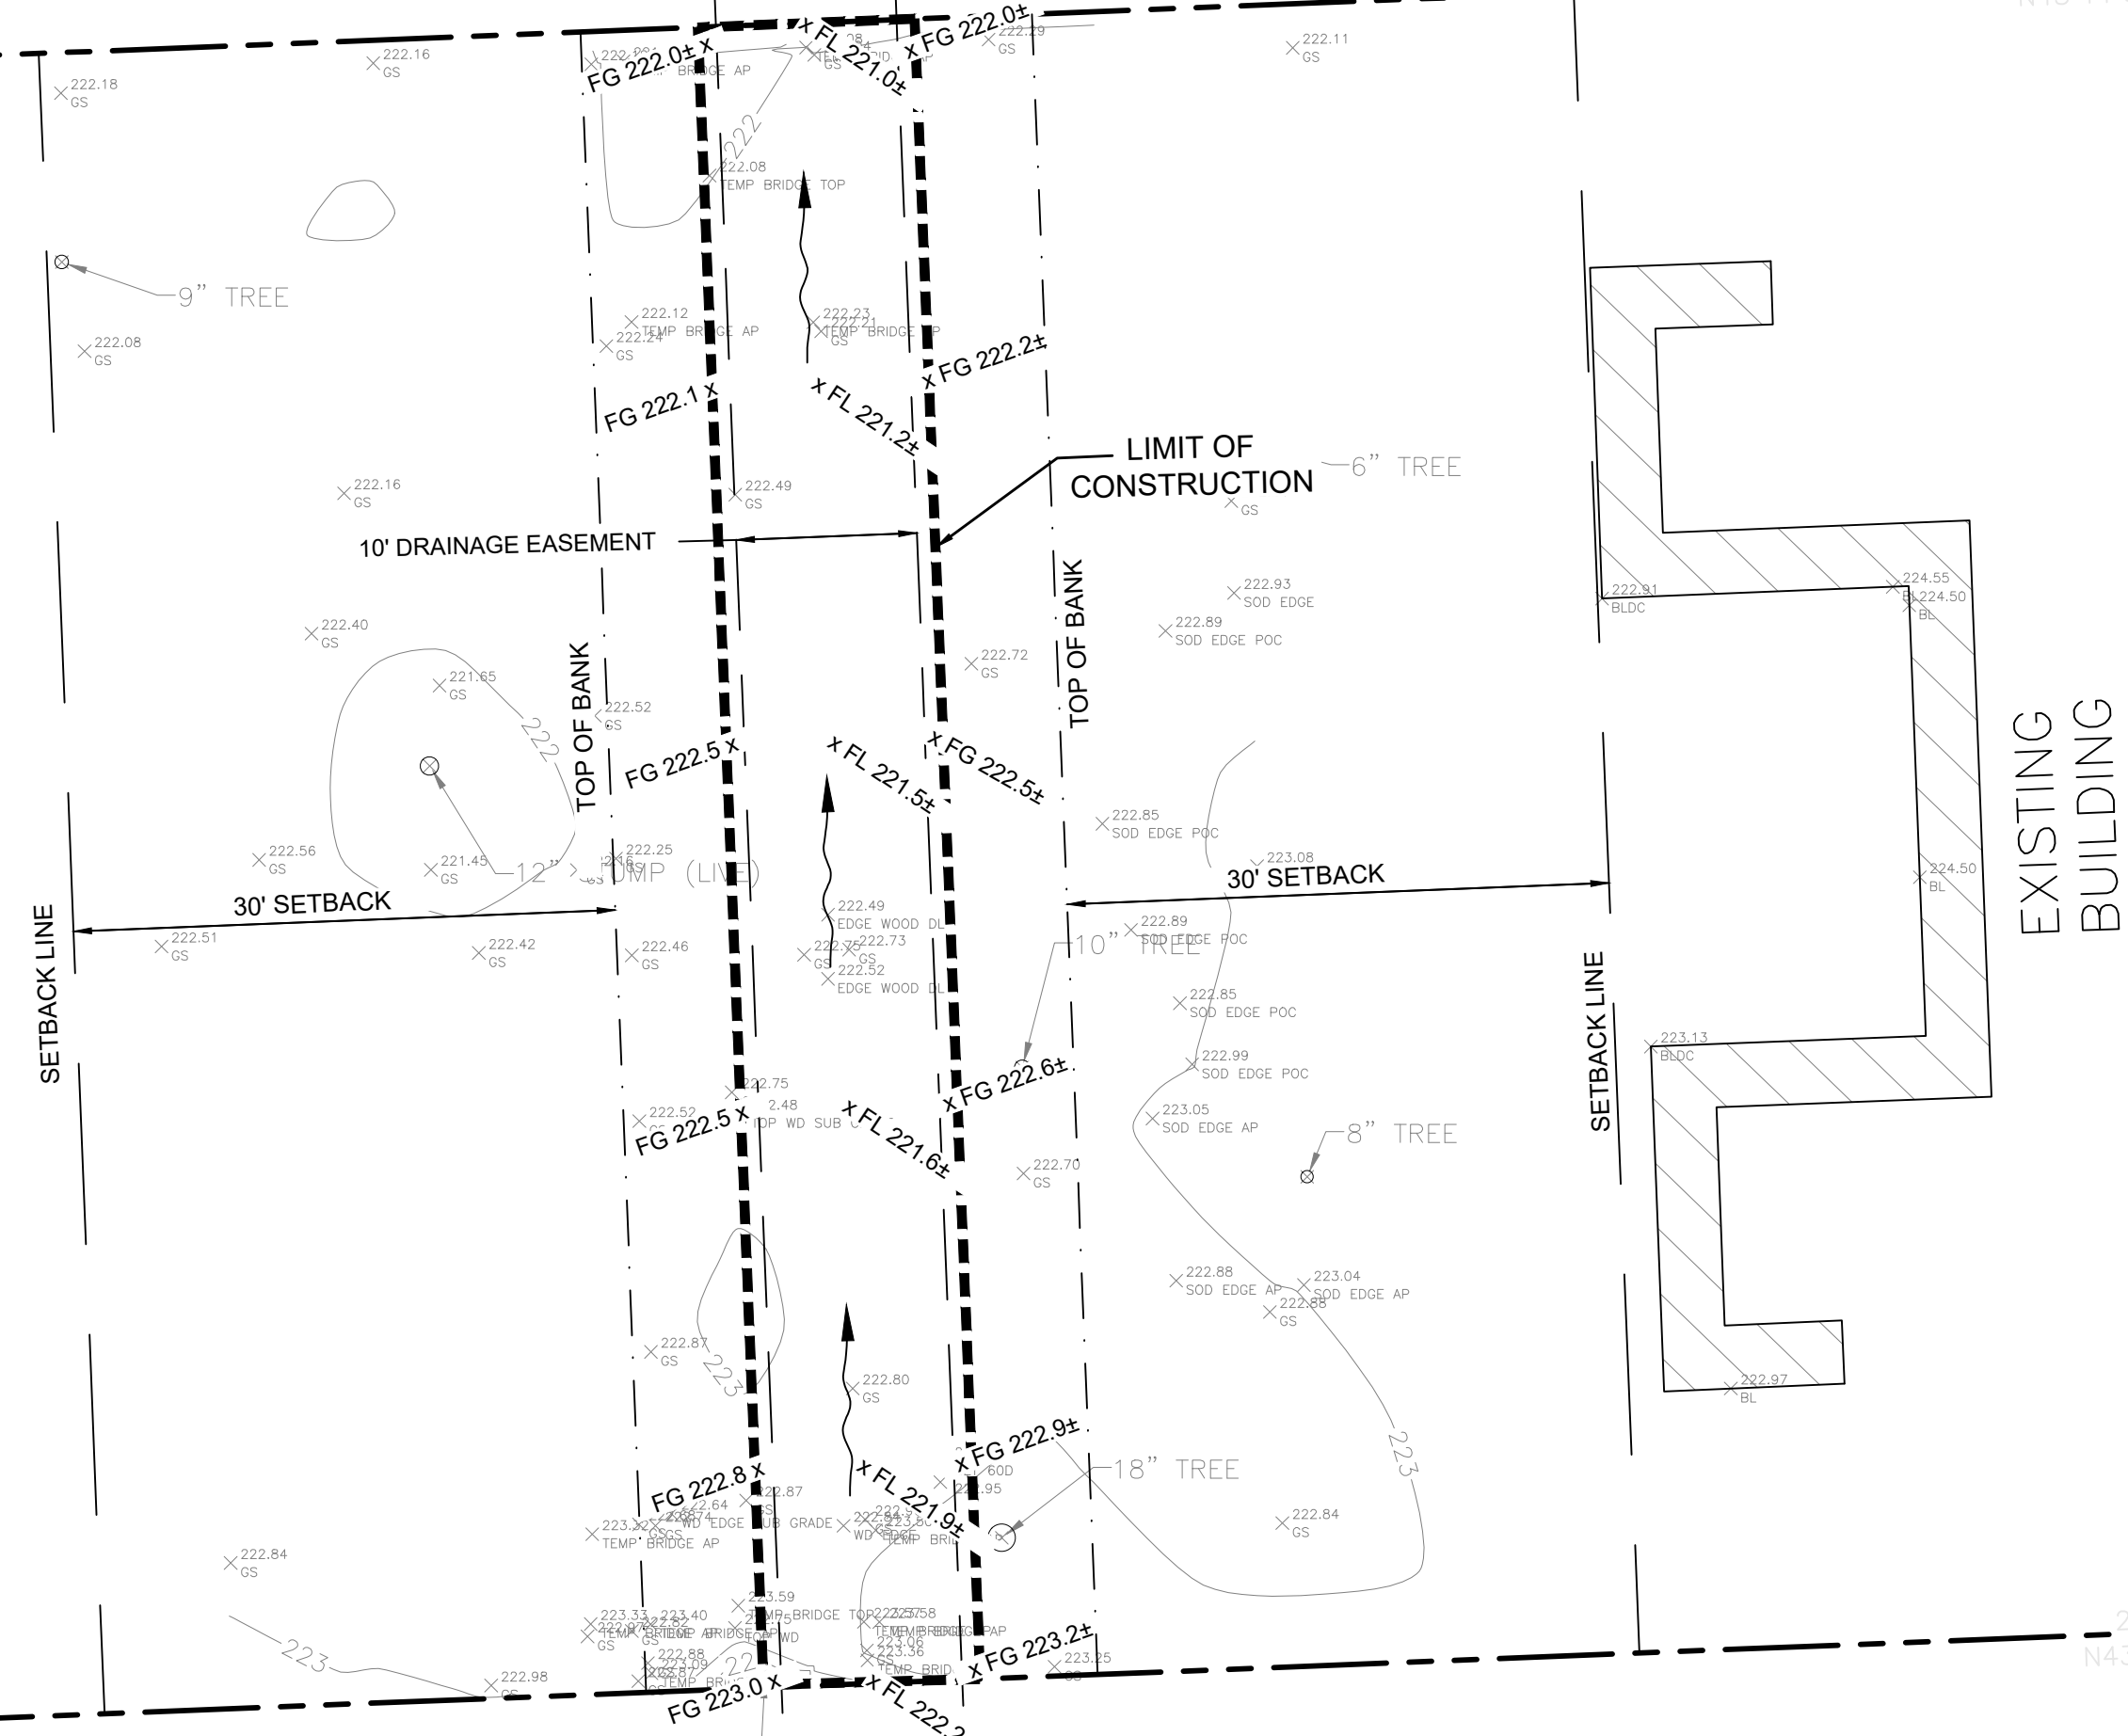APN 336-12-007



EARTH WORK QUANTITIES
 CUT: 17.CY
 FILL: 0.CY
 EXPORT: 17.CY
 IMPORT: 0.CY

NOTE: EARTHWORK QUANTITIES SHOWN ARE APPROXIMATE. IT SHALL BE THE CONTRACTOR'S RESPONSIBILITY TO INDEPENDENTLY ESTIMATE QUANTITIES FOR HIS/HER OWN USE.

LOCATION	CUT (C.Y.)	FILL (C.Y.)	EXPORTS (C.Y.)	MAX VERTICAL DEPTH OF CUT
CHANNEL	17	0	17	2.1
TOTAL	17	0	17	

LEGEND

- PROPERTY BOUNDARY
- CENTER LINE
- DRAINAGE EASEMENT
- DIRECTION OF SURFACE DRAINAGE

ABBREVIATION

- FG FINISHED GROUND
- FL FLOW LINE

	24313 SUMMERHILL LLC 15332 ANIOCH STREET UNIT#552 PACIFIC PALISADES, CA 90272			SVEP CONSULTANTS 971 JULIET AVE SAN JOSE, CA			CONCEPTUAL GRADING PLAN 24313 SUMMERHILL AVE LOS ALTOS CALIFORNIA Project No.: _____ Designed: YC Checked: YVF Date: 11/07/23
SHEET <h1 style="margin: 0;">C2.0</h1> Of 2 SHEETS				REVISIONS BY DATE CSJ DATE			