


Initial submittal Earthworks

| LOCATION | CUT (C.Y.) | FILL (C.Y.) | VERT. DEPTH |
|-----------------------|--------------|--------------|-------------|
| RESIDENCE | 275 | 135 | 5' |
| ACCESSORY STRUCTURE | 85 | 2,145 | 5' |
| POOL/HARDSCAPE | 130 | 445 | 7' |
| LANDSCAPE | 65 | 190 | 5' |
| DRIVEWAY | 2,075 | 735 | 6' |
| OFF SITE IMPROVEMENTS | 0 | 0 | 0' |
| TOTAL | 2,630 | 3,650 | |


Alternative design Earthworks

| Cut(adjusted)(Cu. Y... | Fill(adjusted)(Cu. Y... | Net(adjusted)(Cu. Y... | Net Graph |
|------------------------|-------------------------|------------------------|-----------|
| 2884.07 | 2420.03 | 464.04<Cut> | |
| 96.70 | 1903.98 | 1807.28<Fill> | |
| 1178.26 | 349.15 | 829.10<Cut> | |
| 4162 | 4673 | | |

both earthwork scenarios neglect elective landscaping and stormwater treatment in an effort to analyze equally.

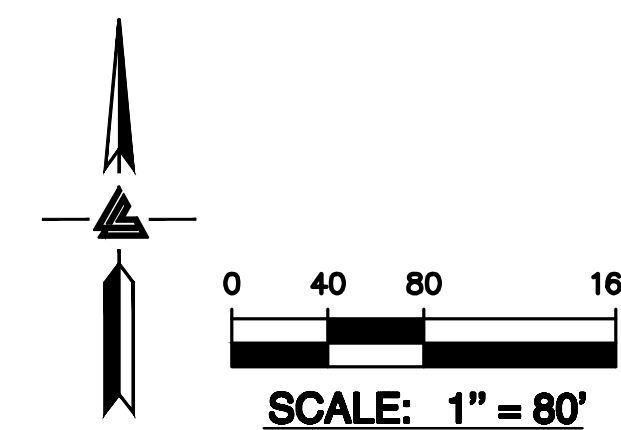

NOTE:
FOR CONSTRUCTION STAKING
SCHEDULING OR QUOTATIONS
PLEASE CONTACT ALEX ABAYA
AT LEA & BRAZE ENGINEERING
(510)887-4086 EXT 116.
aabaya@leabraze.com

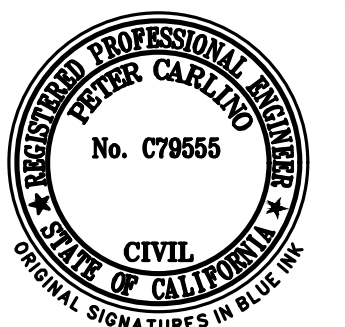

LEA & BRAZE ENGINEERING, INC.
CIVIL ENGINEERS | LAND SURVEYORS
REGIONAL OFFICES:
SAN JOSE, CA
DUBLIN, CA
SAN JOSE, CA
(510) 887-4086
WWW.LEABRAZE.COM

GINSBERG RESIDENCE
RANCHO HIGUERA ROAD
SAN JOSE, CALIFORNIA
UNINCORPORATED SANTA CLARA COUNTY
APN: 654-16-006

ALTERNATIVE BUILDING
SITING & PLAN

| | | |
|---|-----------------------------|-----|
| 1 | PLAN CHECK #1 05-10-2024 | KBC |
| | REVISIONS | BY |
| | JOB NO: 2230247 | |
| | DATE: 03-23-23 | |
| | SCALE: AS NOTED | |
| | DESIGN BY: KA/KBC | |
| | CHECKED BY: JH | |
| | SHEET NO: | |