

Argyre Farms

Senate Bill 330 Preliminary Application Santa Clara County, California



PROJECT TEAM INFORMATION

Developer
Landmark Developers
 Contact: Maharshi Patel
 Tel: (408) 714-8800
 mpatel1599@gmail.com

Designer
Atelier MR
 Contact: Maharshi Patel
 Tel: (408) 714-8800
 mpatel1599@gmail.com

Civil Engineer
AINA Engineering
 Contact: Akber Ali
 aina.engineering@gmail.com

SITE DATA

Parcel 1
22400 San Vicente Avenue, San Jose, CA 95120
 Site Area: 8.89 Acres
 APN: 701-36-014
 GENERAL PLAN LAND USE
 Rural Residential 100%
 Zoning: RR

Parcel 2
19601 McKean Road, San Jose, CA 95120
 Site Area: 20.32 Acres
 APN: 701-36-040
 GENERAL PLAN LAND USE
 Rural Residential 100%
 Zoning: RR-Scenic

LAYOUT PAGE TABLE

LABEL	TITLE
C01	COVER SHEET
C02	COVER SHEET
C03	COVER SHEET
A01	TOWNHOUSE PHASE
A02	DUPLEX PHASE
A03	SFH2.5 PLAN A
A04	SFH2.5 PLAN B
A05	SFH3 PLAN C
A06	SFH3 PLAN D
A07	SFH3 PLAN E
A08	SFH3.5 PLAN F
A09	SFH4 PLAN G
A10	SFH4 PLAN H 1
A11	SFH4 PLAN H 2
A12	SFH4 PLAN I 1
A13	SFH4 PLAN I 2
A14	PRIVATE RESIDENCE
A15	PRIVATE RESIDENCE

PROPOSED PROJECT

TOTAL UNITS: 99 UNITS @ 3.4 DU/Acre
 Townhouses: 33
 Duplexes: 16
 Single Family Homes: 50
Total Residential Area: 257,540 Sq Ft

Project Description

The overall project site is approximately 29.2 acres and consists of two parcels (APN 701-36-014 & APN 701-36-040). The project is located in Santa Clara County. APN 701-36-014 is zoned as RR (100%) and the General Plan land use designation is Rural Residential (100%). APN 701-36-040 is zoned as RR-Sc (100%) and the General Plan land use designation is Rural Residential-Scenic(100%). The APN's are bounded by McKean Road to the Southwest and San Vicente Avenue in the Northeast. The project is carefully planned to fit into the existing context. Entry points to the project will be located on San Vicente Avenue and McKean Road. Three housing types are being proposed: Townhouses, Duplexes, and Single Family Homes of varying sizes. The proposed development entails 20% Affordable Housing at the Low Income Level, which will be fulfilled by dedicated 20 townhouses to the Affordable Housing Element. The proposed range of housing promotes a truly mixed-income and integrated community. All residential units will be entitled to a front yard, a rear yard, and a parking space. All residences will also have additional parking as the streets are designed to accommodate on-street parking. This development respects the bucolic nature of the Almaden Valley by being set back from the street and not being over-densified. The goal is to support the effort to provide more housing for Bay Area Residents.

NUMBER	DATE	REVISED BY	DESCRIPTION

MASTER PLANNED BY:
 THE LANDMARK
 DEVELOPERS

Argyre Farms Development
 of Almaden, San Jose

DRAWINGS PROVIDED BY:
 Atelier MRP


DATE:

12/10/24

SCALE:

SHEET:

C01

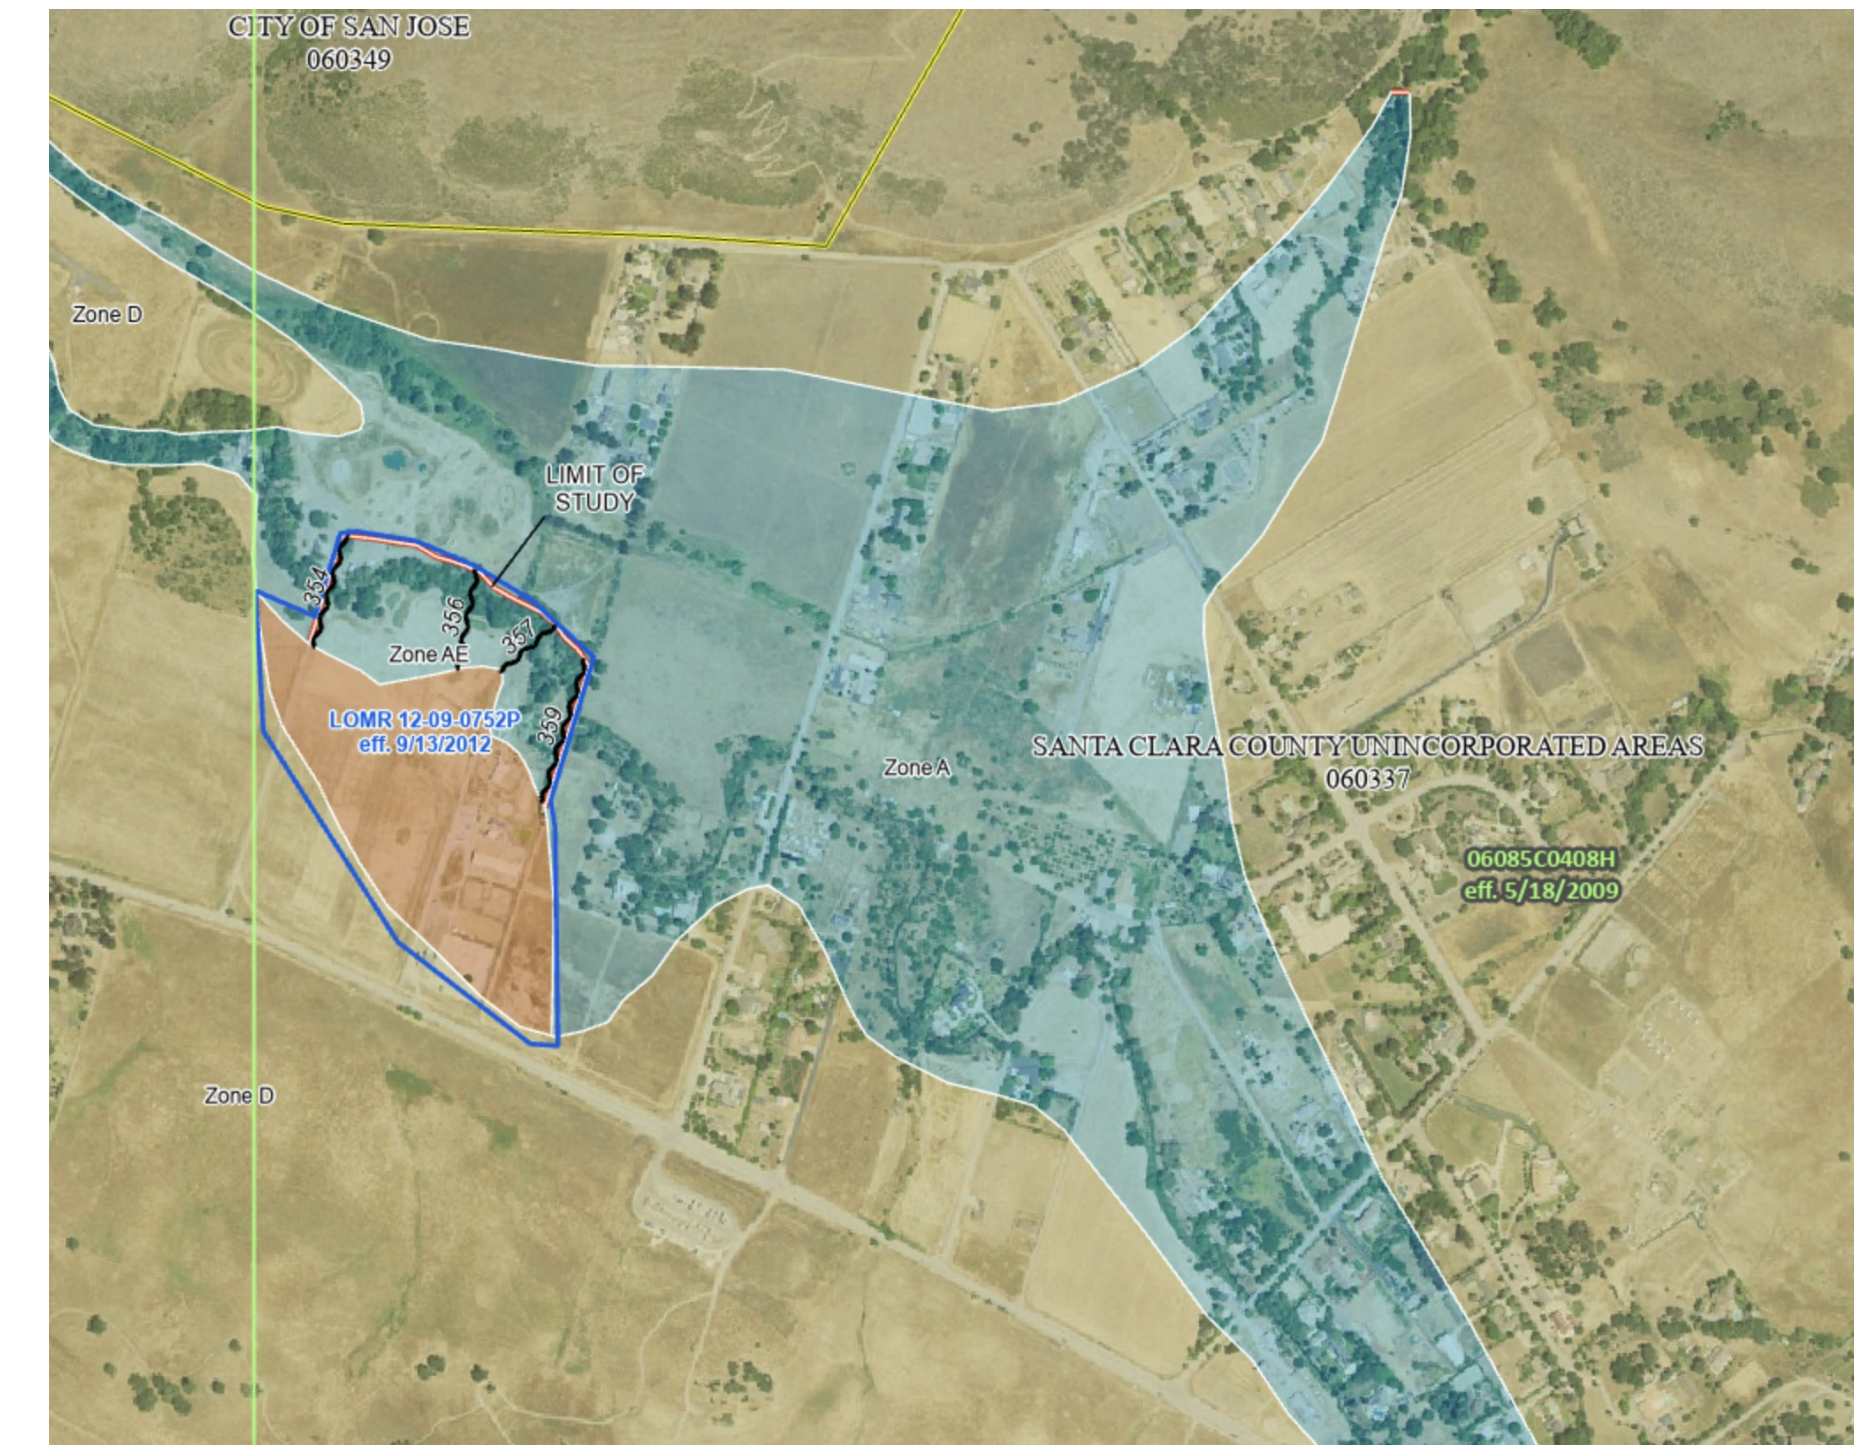

Flood Plain



Streams/Creeks

Parcels

22400 San Vicente Avenue (701-36-014)
19601 McKean Road (701-36-040)

NUMBER	DATE	REVISION BY	DESCRIPTION

MASTER PLANNED BY:
THE LANDMARK DEVELOPERS

Argyre Farms Development
of Almaden, San Jose

DRAWINGS PROVIDED BY:
Atelier MRP

DATE:

12/10/24

SCALE:

SHEET:

C02



LOT TYPE/PLAN

Plan Type	Lot Type							
	19 x 62	42 x 85	70 x 85	75 x 125	100 x 100	100 x 120	100 x 140	Large Lot
Townhome	33							
Duplex		16						
Plan A			5	4				
Plan B			6	5				
Plan C			4	2				
Plan D			3	2				
Plan E			4	2				
Plan F					1			
Plan G					3			
Plan H							4	
Plan I							4	
Private Res.								1
TOTAL (99)	33	16	22	15	4	4	4	1

AREA SUMMARY

Plan Type	Area			
	Conditioned Area	Garage Area	Total Area	Area by Plan
Townhome	1000 Sq Ft		1000 Sq Ft	33,000 Sq Ft
Duplex	1900 Sq Ft	434 Sq Ft	2334 Sq Ft	37,344 Sq Ft
Plan A	2500 Sq Ft	464 Sq Ft	2964 Sq Ft	26,676 Sq Ft
Plan B	2650 Sq Ft	432 Sq Ft	3082 Sq Ft	33,902 Sq Ft
Plan C	3000 Sq Ft	467 Sq Ft	3467 Sq Ft	20,802 Sq Ft
Plan D	3000 Sq Ft	464 Sq Ft	3464 Sq Ft	17,320 Sq Ft
Plan E	3100 Sq Ft	473 Sq Ft	3573 Sq Ft	21,438 Sq Ft
Plan F	3500 Sq Ft	510 Sq Ft	4010 Sq Ft	4,010 Sq Ft
Plan G	4000 Sq Ft	878 Sq Ft	4878 Sq Ft	14,634 Sq Ft
Plan H	4000 Sq Ft	850 Sq Ft	4850 Sq Ft	19,400 Sq Ft
Plan I	4000 Sq Ft	800 Sq Ft	4800 Sq Ft	19,200 Sq Ft
Private Res.	7850 Sq Ft	1964 Sq Ft	9814 Sq Ft	9,814 Sq Ft
TOTAL			TOTAL	257,540 Sq Ft

REVISION TABLE	NUMBER	DATE	REVISION BY	DESCRIPTION

MASTER PLANNED BY:
THE LANDMARK
DEVELOPERS

Argyre Farms Development
of Almaden, San Jose

DRAWINGS PROVIDED BY:
Atelier MRP

DATE:

12/10/24

SCALE:

SHEET:

C03


MATERIAL BOARD

DUSTY TRAIL PPG1047-4	CRUMB COOKIE PPG18-01	MIX OR MATCH PPG1031-1	PATCHES PPG1024-6	CHARCOAL SHINGLE
STUCCO	STUCCO EXT. DOOR	DOOR	TRIMS	ROOFING



E1 EXTERIOR ELEVATION FRONT
1/8 IN = 1 FT

MATERIAL LEGEND
1. STUCCO
2. COMPOSITE SHINGLE ROOF
3. FIBERGLASS COLUMN
4. STUCCO OVER FOAM TRIM

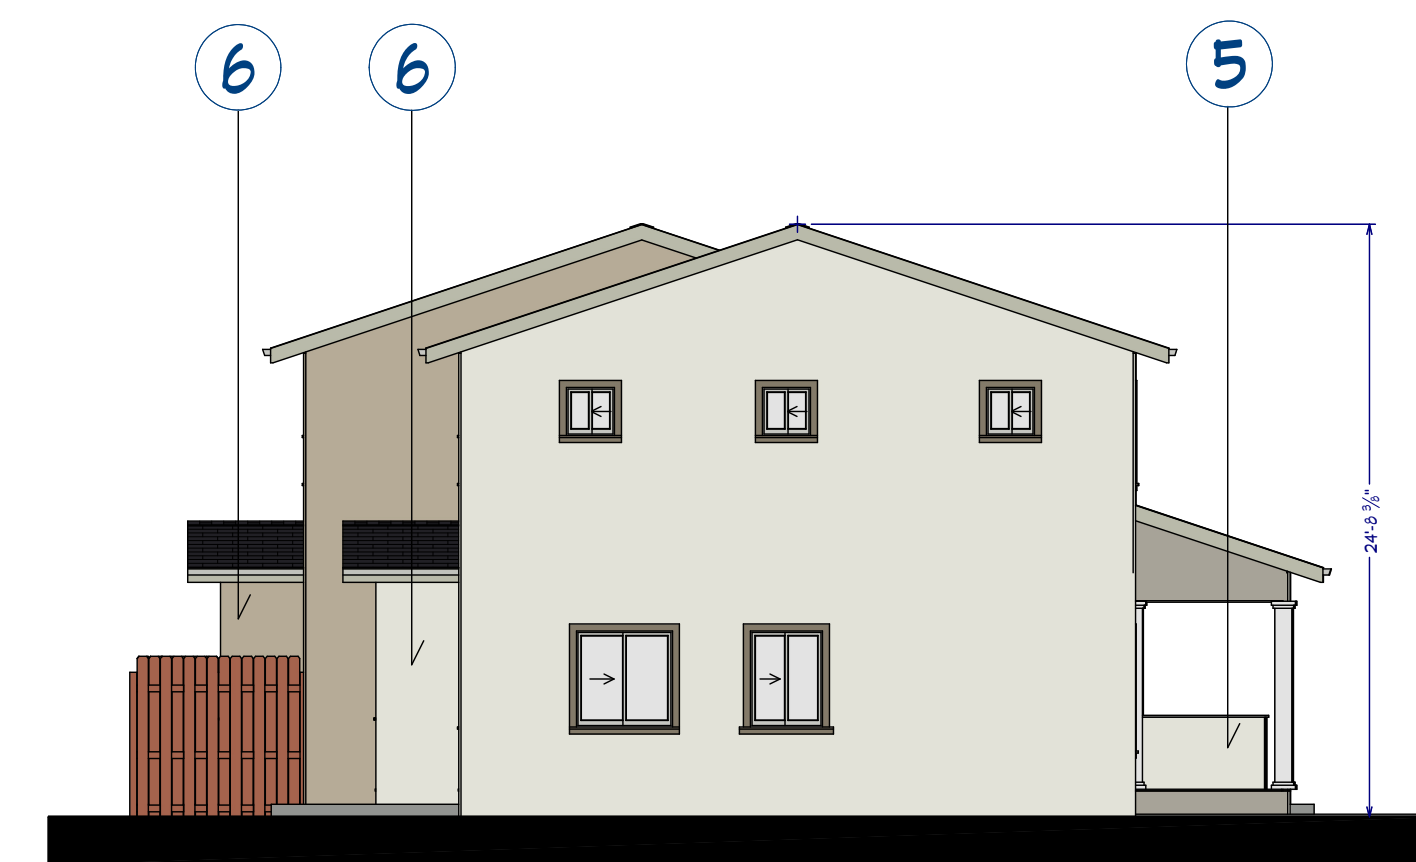

E2 EXTERIOR ELEVATION LEFT
1/8 IN = 1 FT


MATERIAL LEGEND
5. PONY WALL
6. WATER HEATER/
FURNACE CLOSET




E3 EXTERIOR ELEVATION BACK
1/8 IN = 1 FT



E4 EXTERIOR ELEVATION RIGHT
1/8 IN = 1 FT

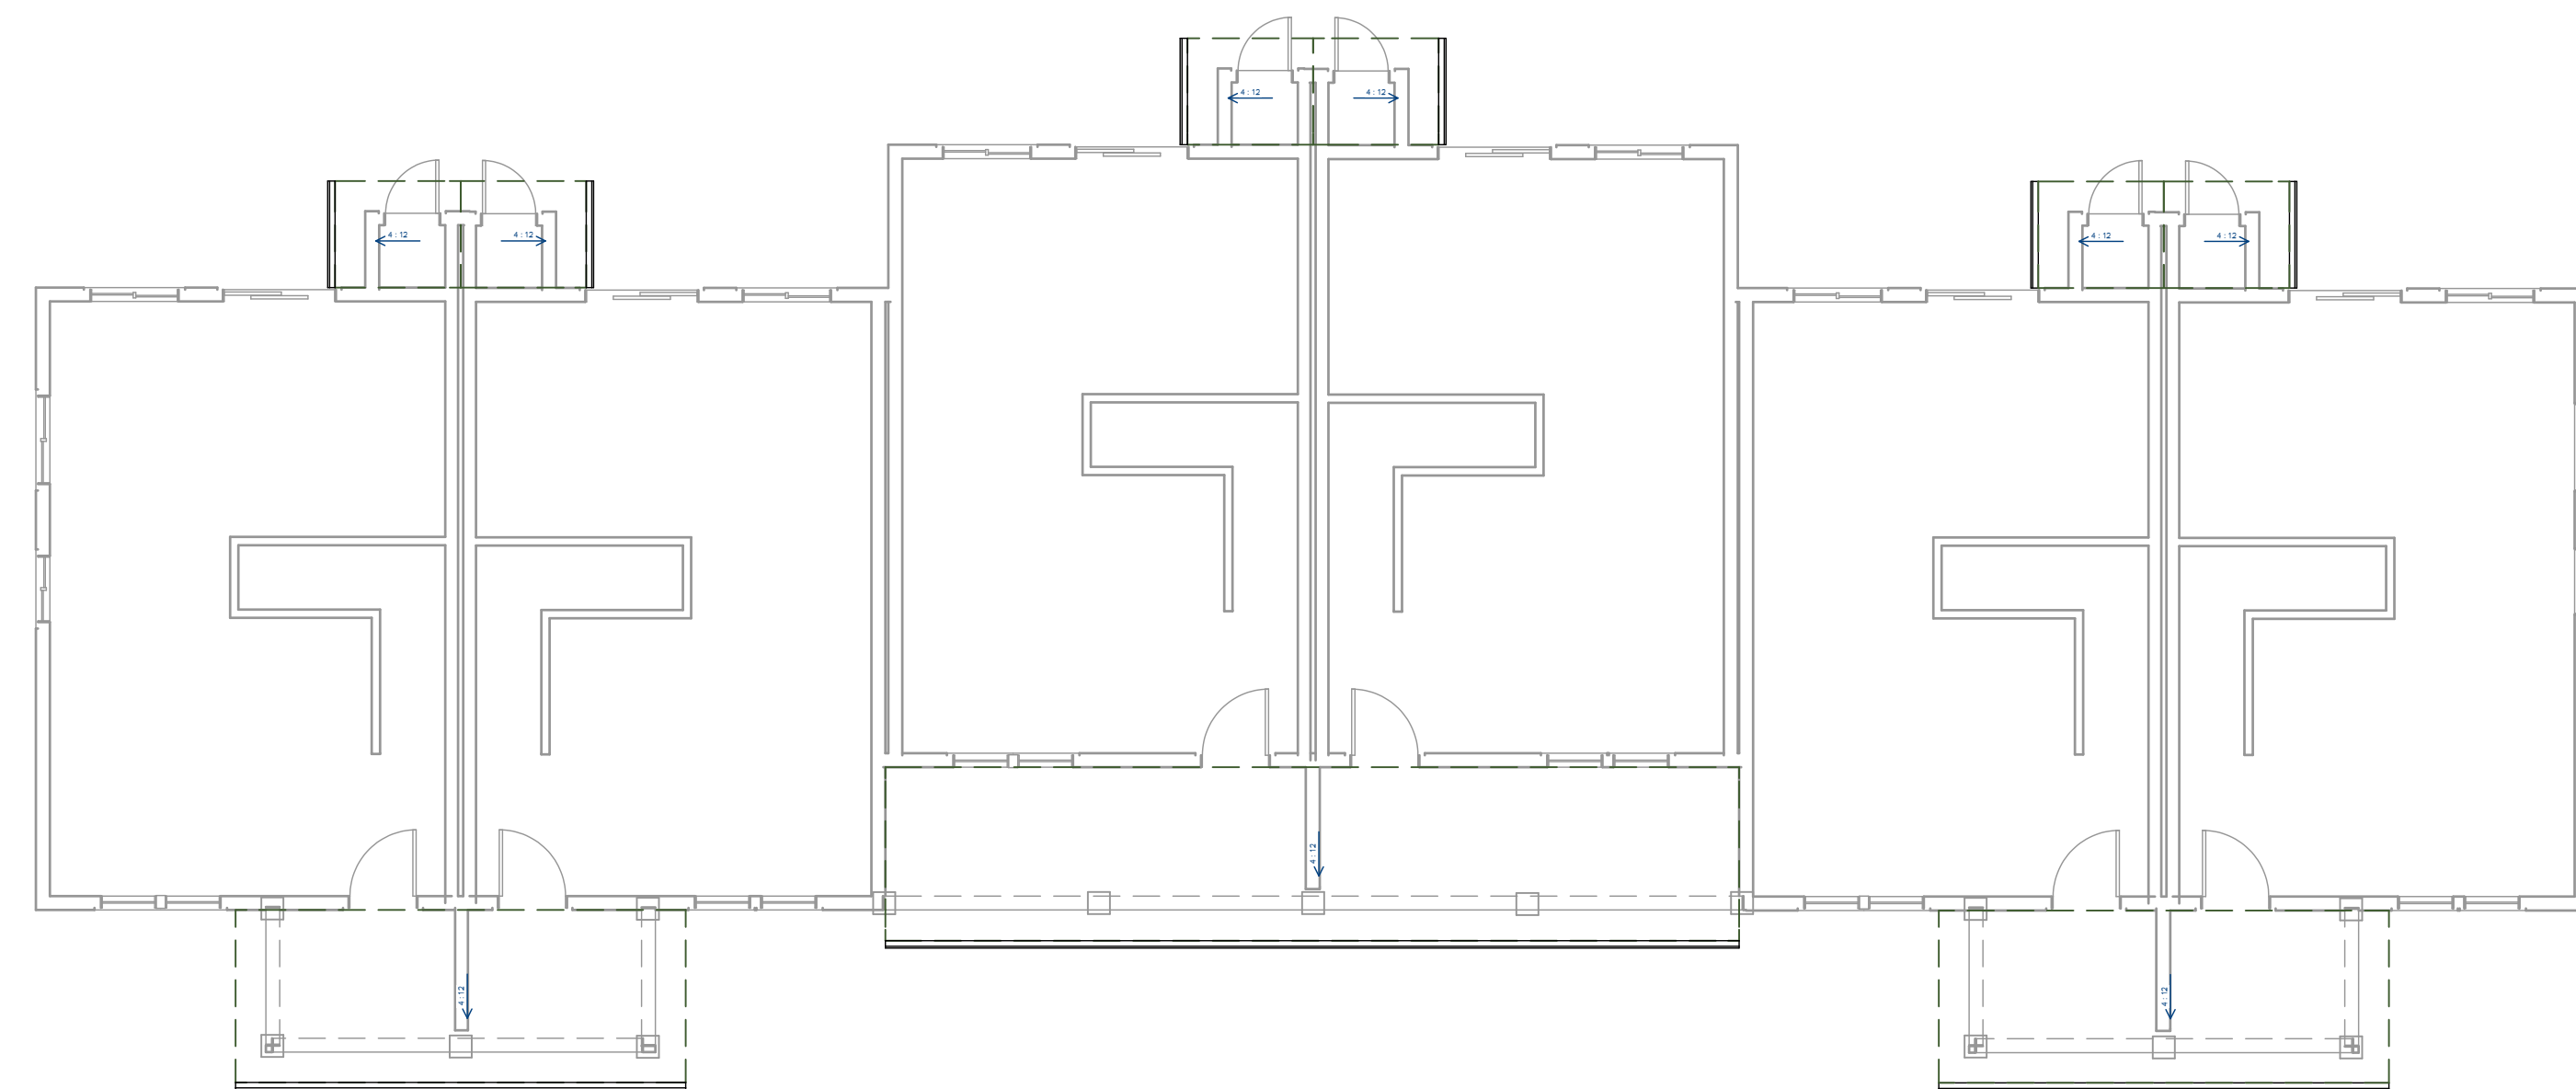

1 ROOF PLAN VIEW
1/8 IN = 1 FT

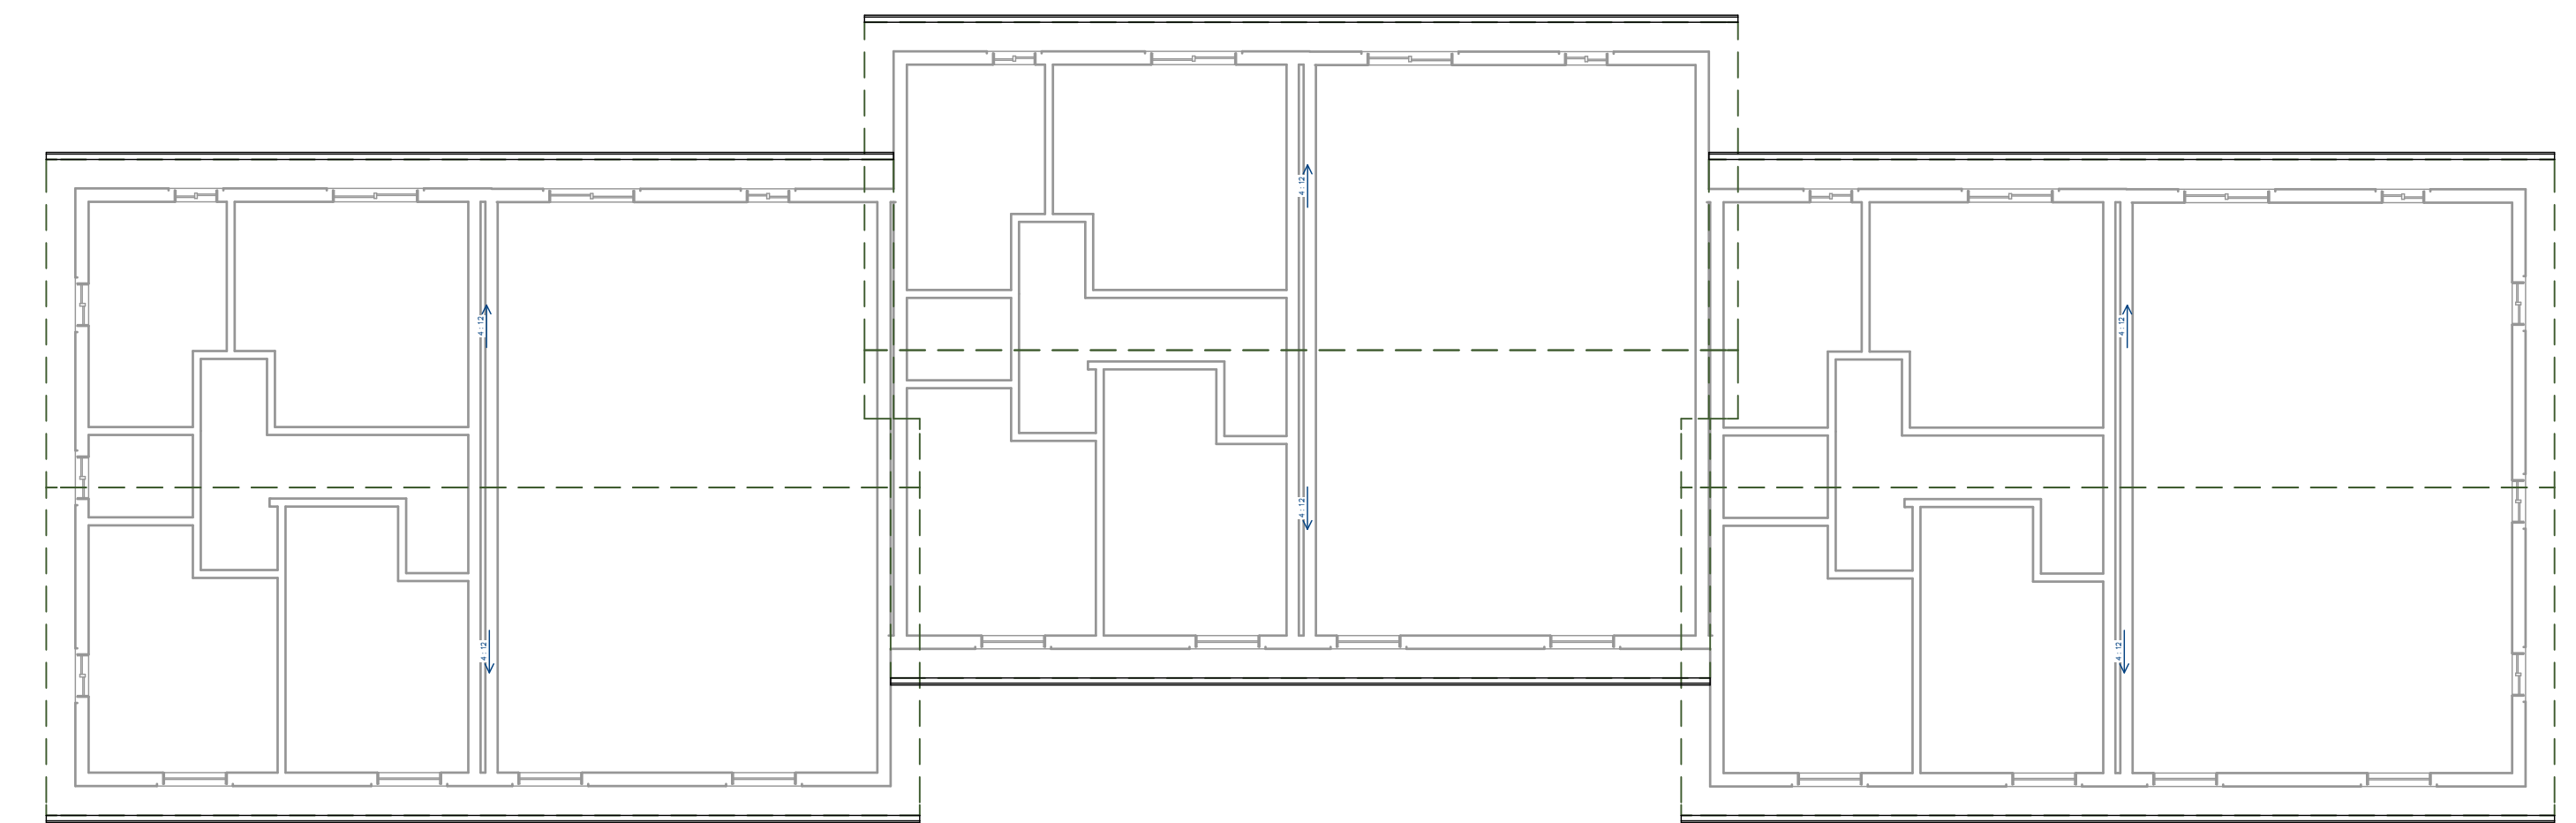

2 ROOF PLAN VIEW
1/8 IN = 1 FT

REVISION TABLE	
NUMBER	DATE / REVISION BY / DESCRIPTION

MASTER PLANNED BY:
THE LANDMARK
DEVELOPERS

Argyre Farms Development
of Almaden, San Jose

DRAWINGS PROVIDED BY:
Atelier MRP

DATE:


12/10/24

SCALE:

SHEET:


A01

MATERIAL BOARD

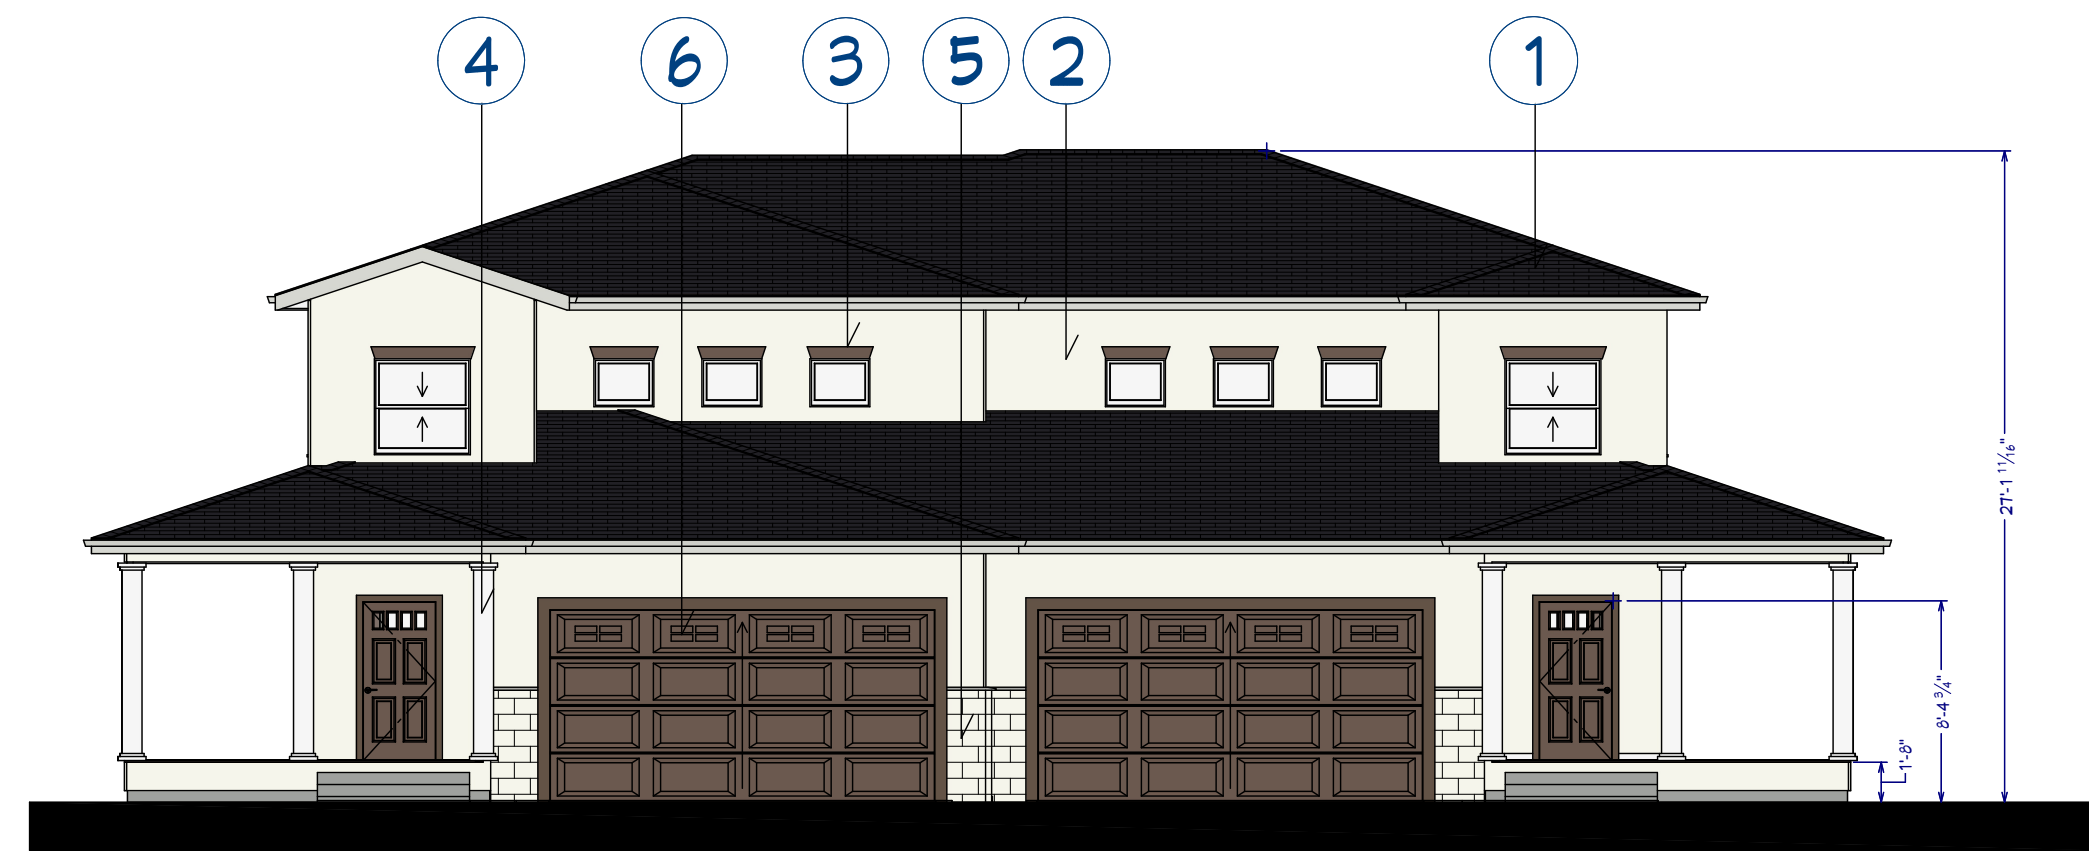

E1 EXTERIOR ELEVATION FRONT
1/8 IN = 1 FT


MATERIAL LEGEND
 1. COMPOSITE SHINGLE ROOF
 2. STUCCO
 3. STUCCO OVER FOAM TRIM
 4. ENGINEERED STONE COLUMN
 5. STONE VENEER
 6. ROLL UP GARAGE DOOR

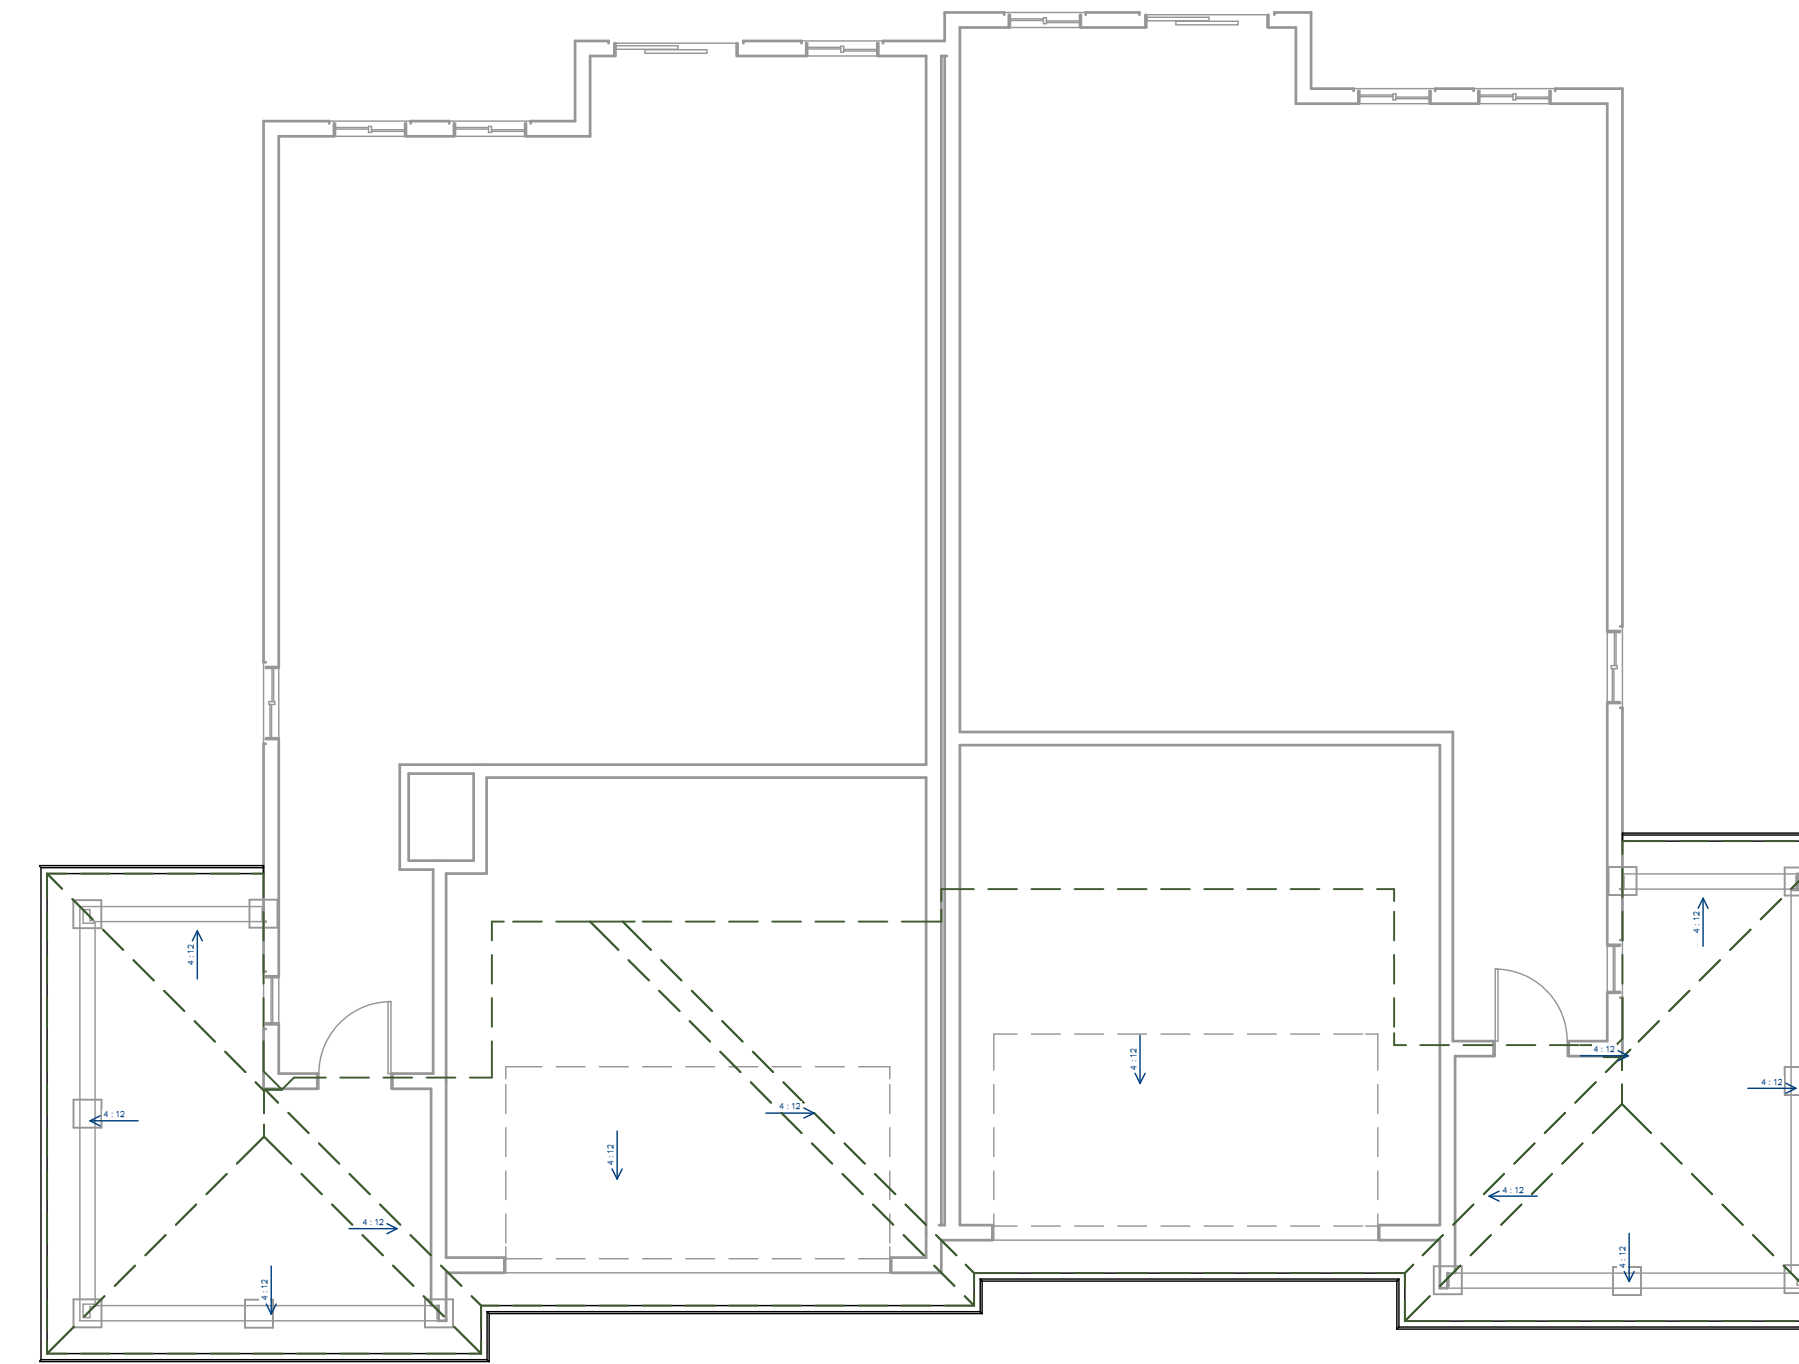


1 ROOF PLAN VIEW
1/8 IN = 1 FT




E3 EXTERIOR ELEVATION BACK
1/8 IN = 1 FT

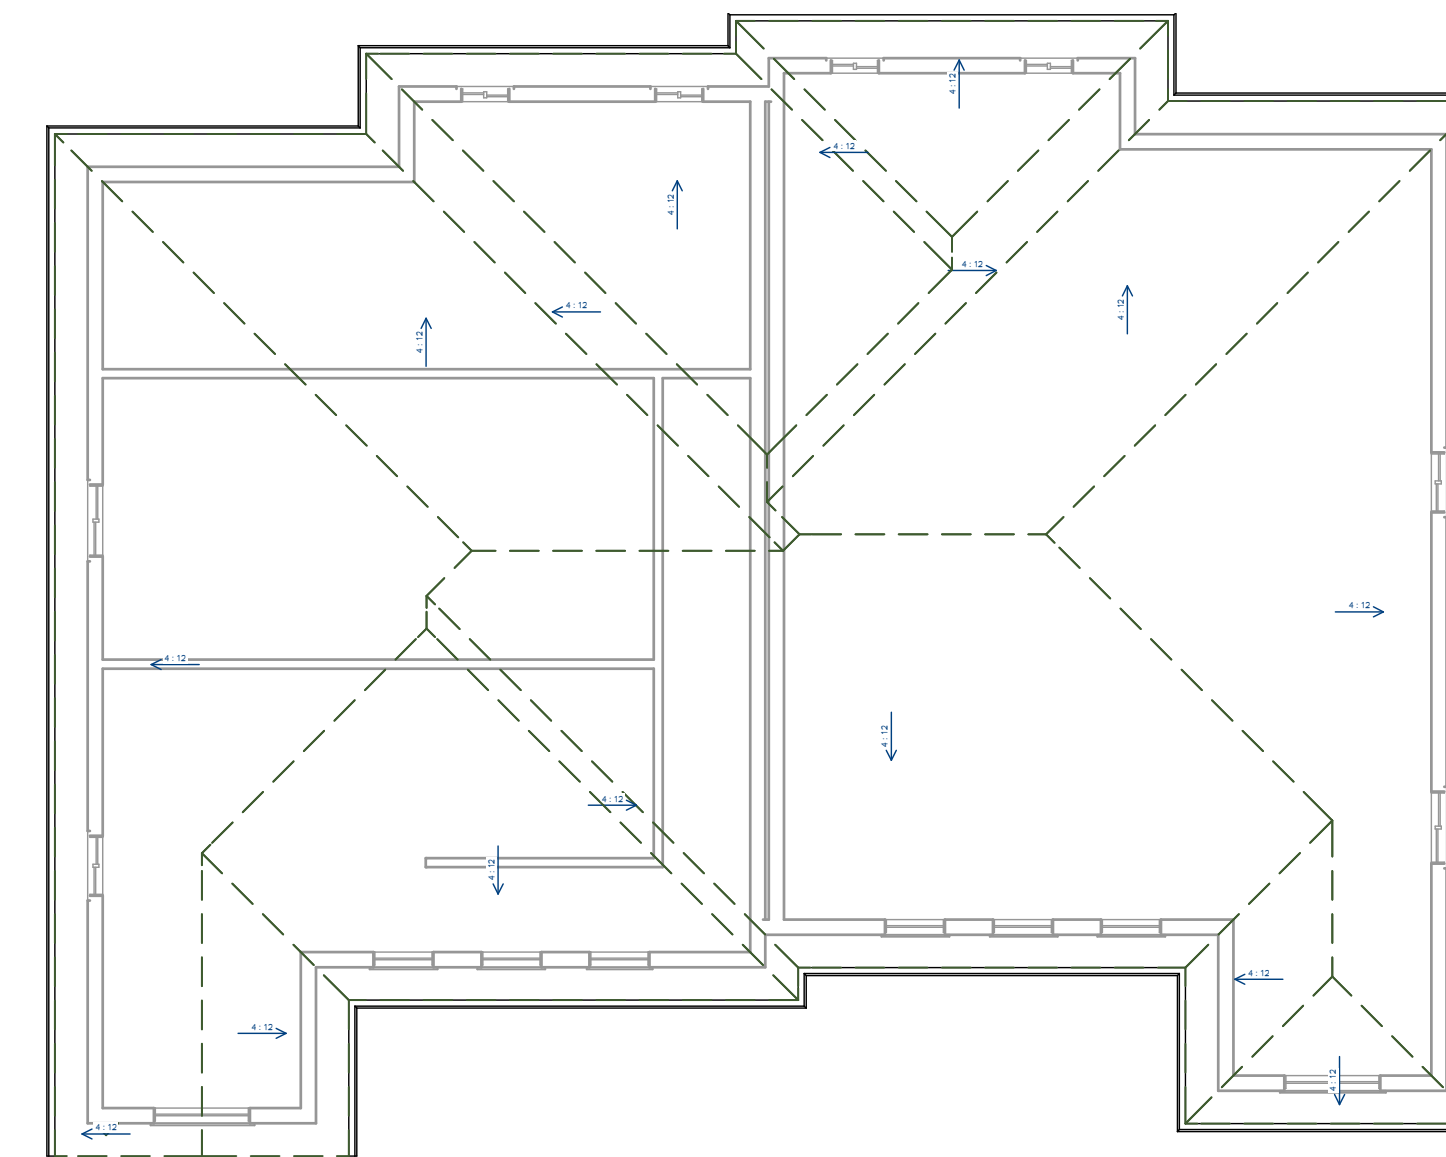

2 ROOF PLAN VIEW
1/8 IN = 1 FT

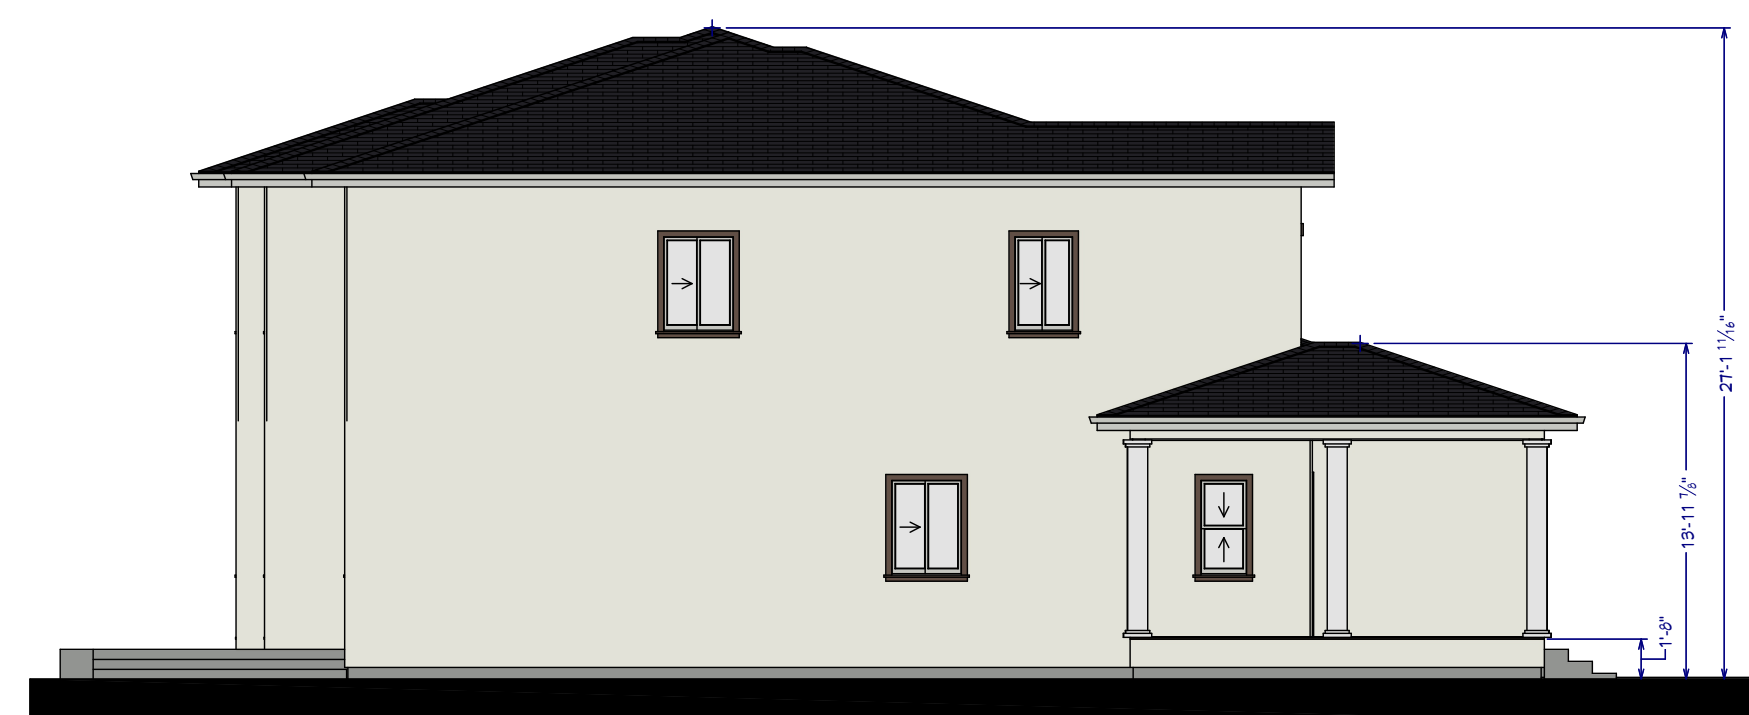

E2 EXTERIOR ELEVATION LEFT
1/8 IN = 1 FT

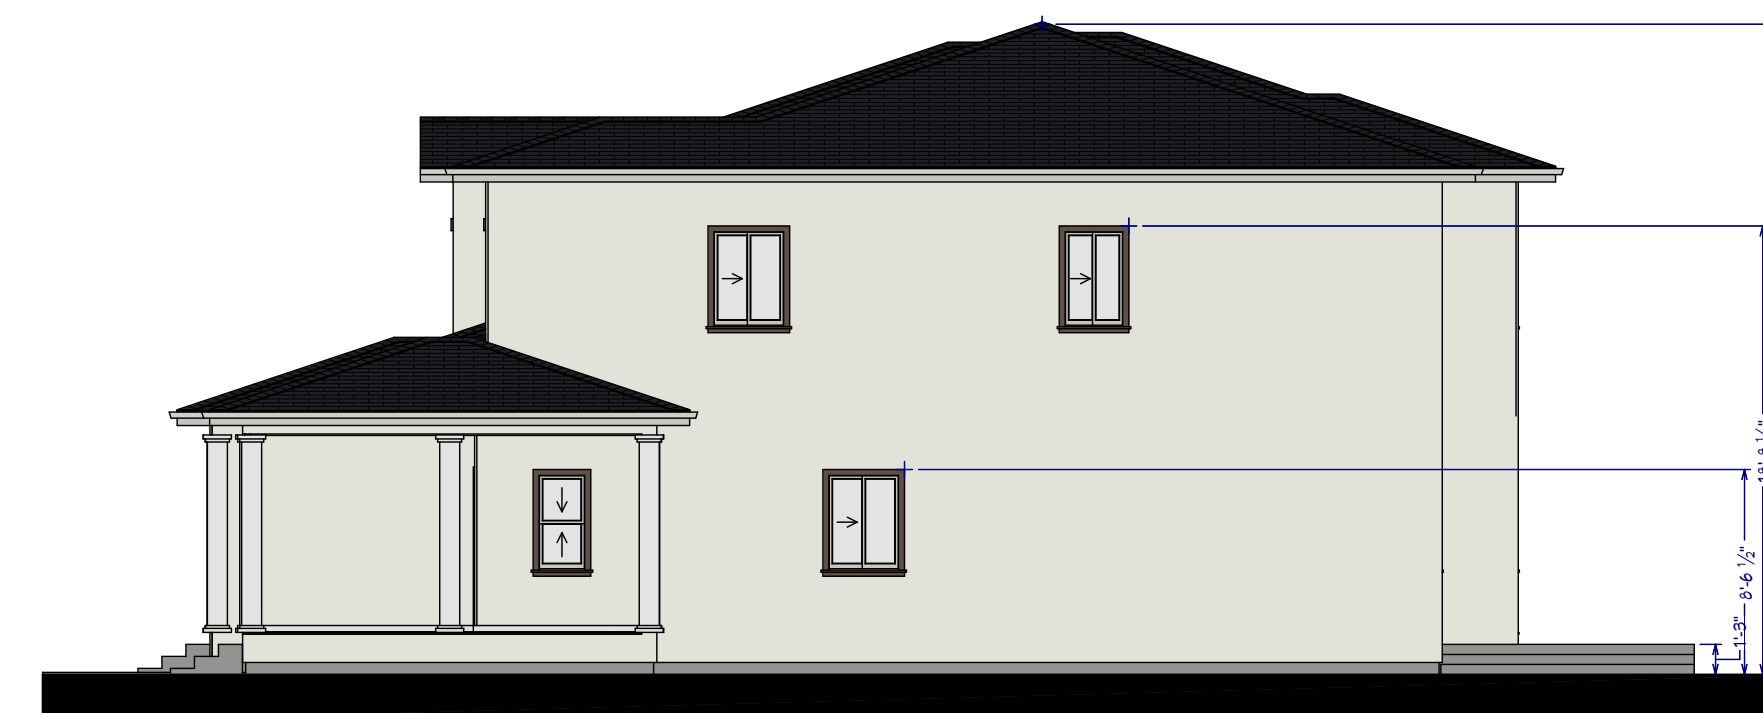

E4 EXTERIOR ELEVATION RIGHT
1/8 IN = 1 FT

NUMBER	DATE	REVISION BY	DESCRIPTION

MASTER PLANNED BY:
THE LANDMARK DEVELOPERS

Argyre Farms Development
of Almaden, San Jose

DRAWINGS PROVIDED BY:
Atelier MRP


DATE:
12/10/24

SCALE:

SHEET:

A02

STYLE 1

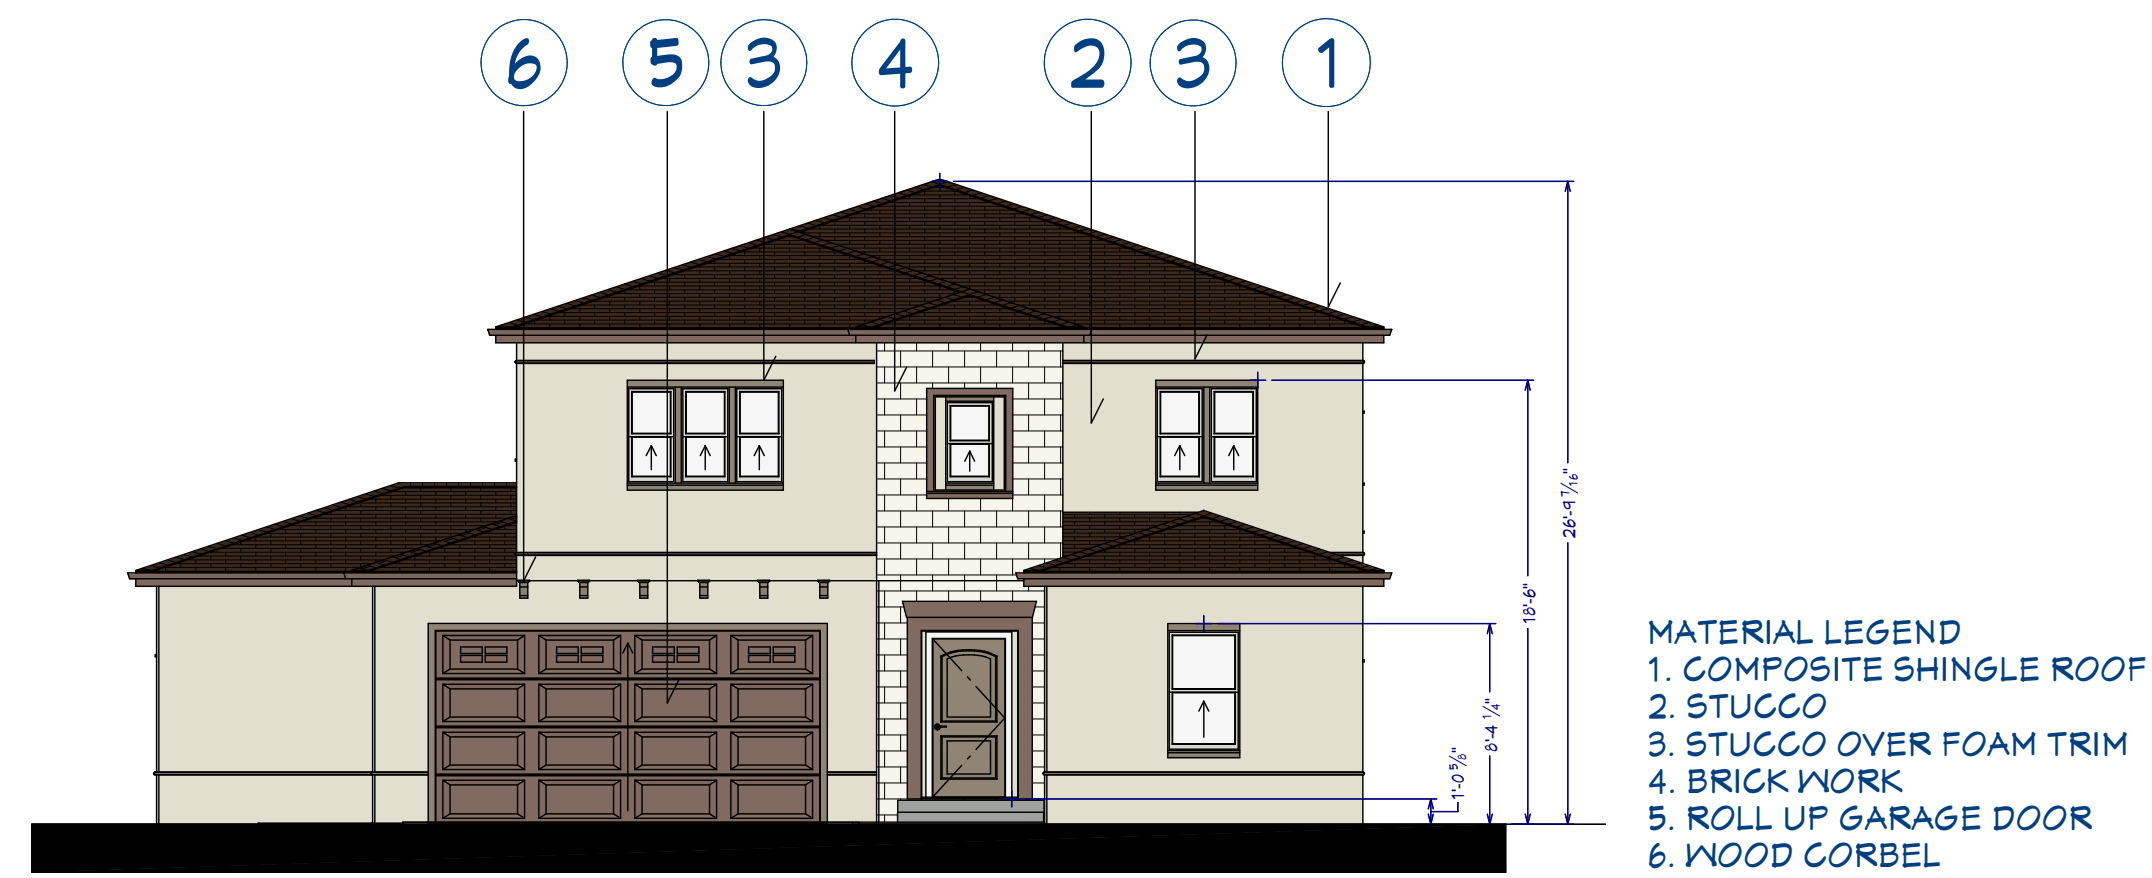


- MATERIAL LEGEND**
 1. COMPOSITE SHINGLE ROOF
 2. STUCCO
 3. STUCCO OVER FOAM TRIM
 4. BRICK WORK
 5. ROLL UP GARAGE DOOR
 6. WOOD CORBEL


E1 EXTERIOR ELEVATION FRONT
 1/8 IN = 1 FT



E3 EXTERIOR ELEVATION BACK
 1/8 IN = 1 FT

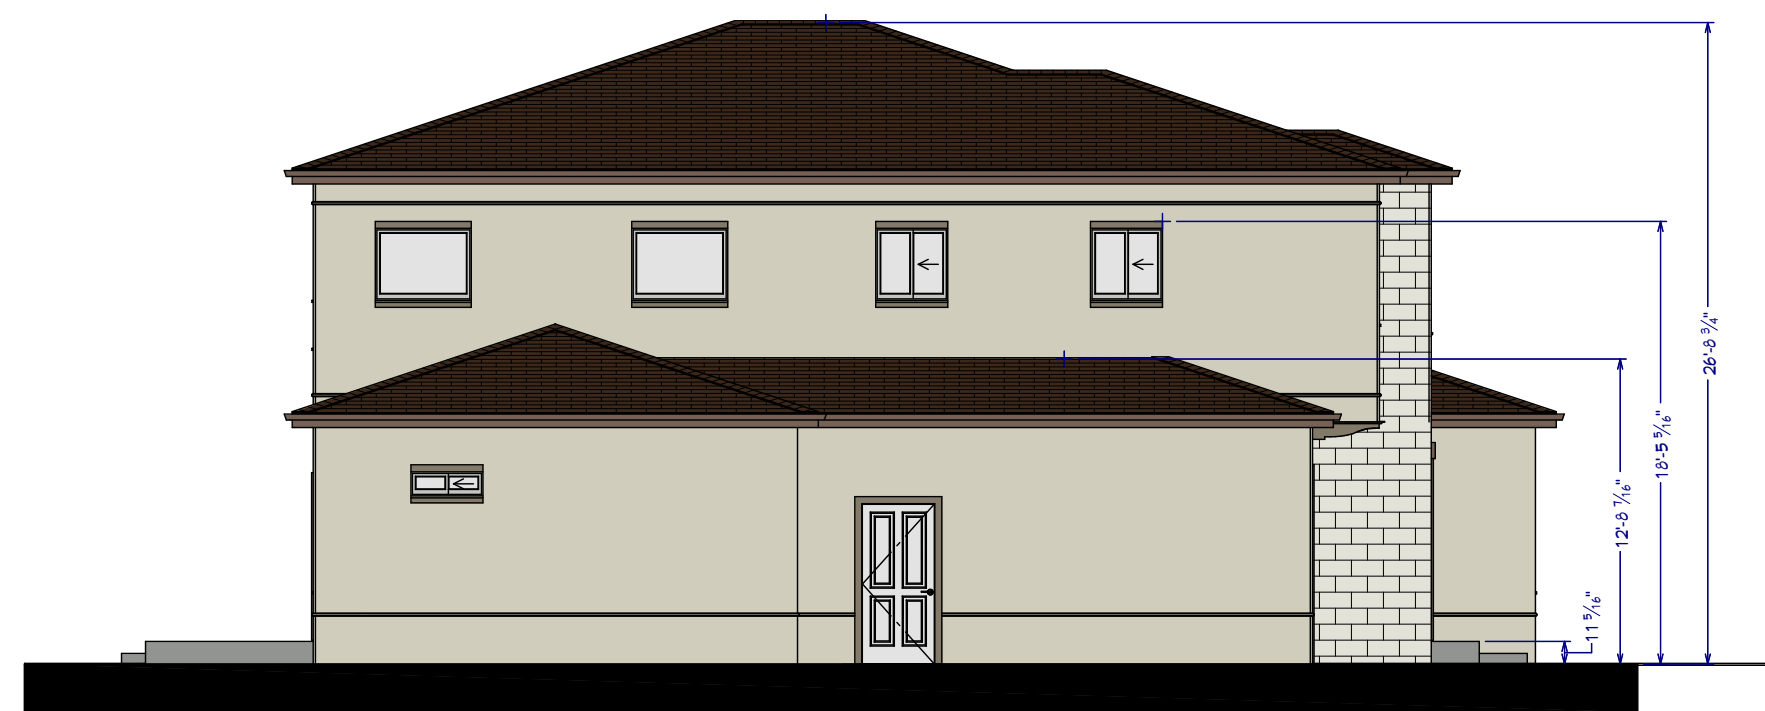


E2 EXTERIOR ELEVATION LEFT
 1/8 IN = 1 FT

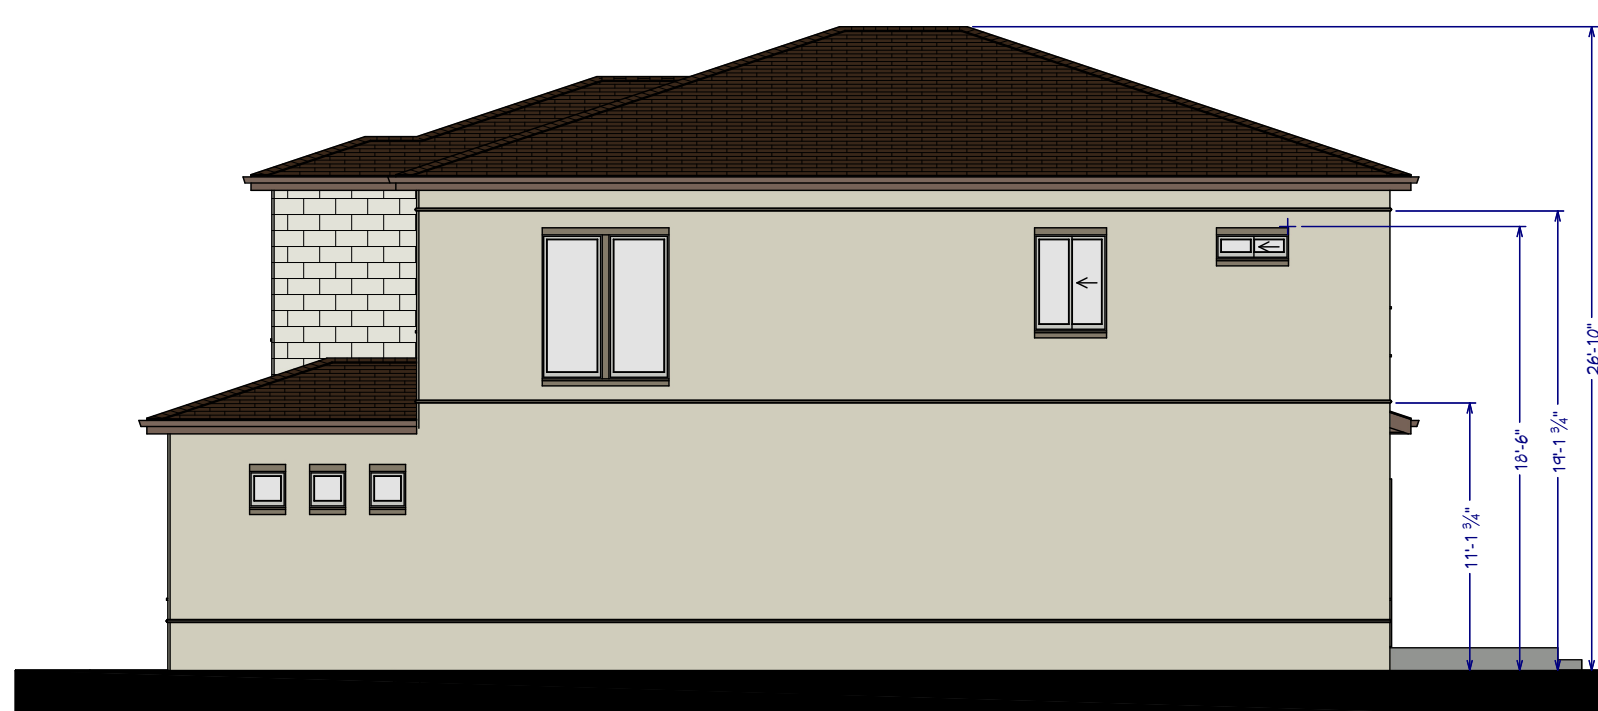


E4 EXTERIOR ELEVATION RIGHT
 1/8 IN = 1 FT

STYLE 2

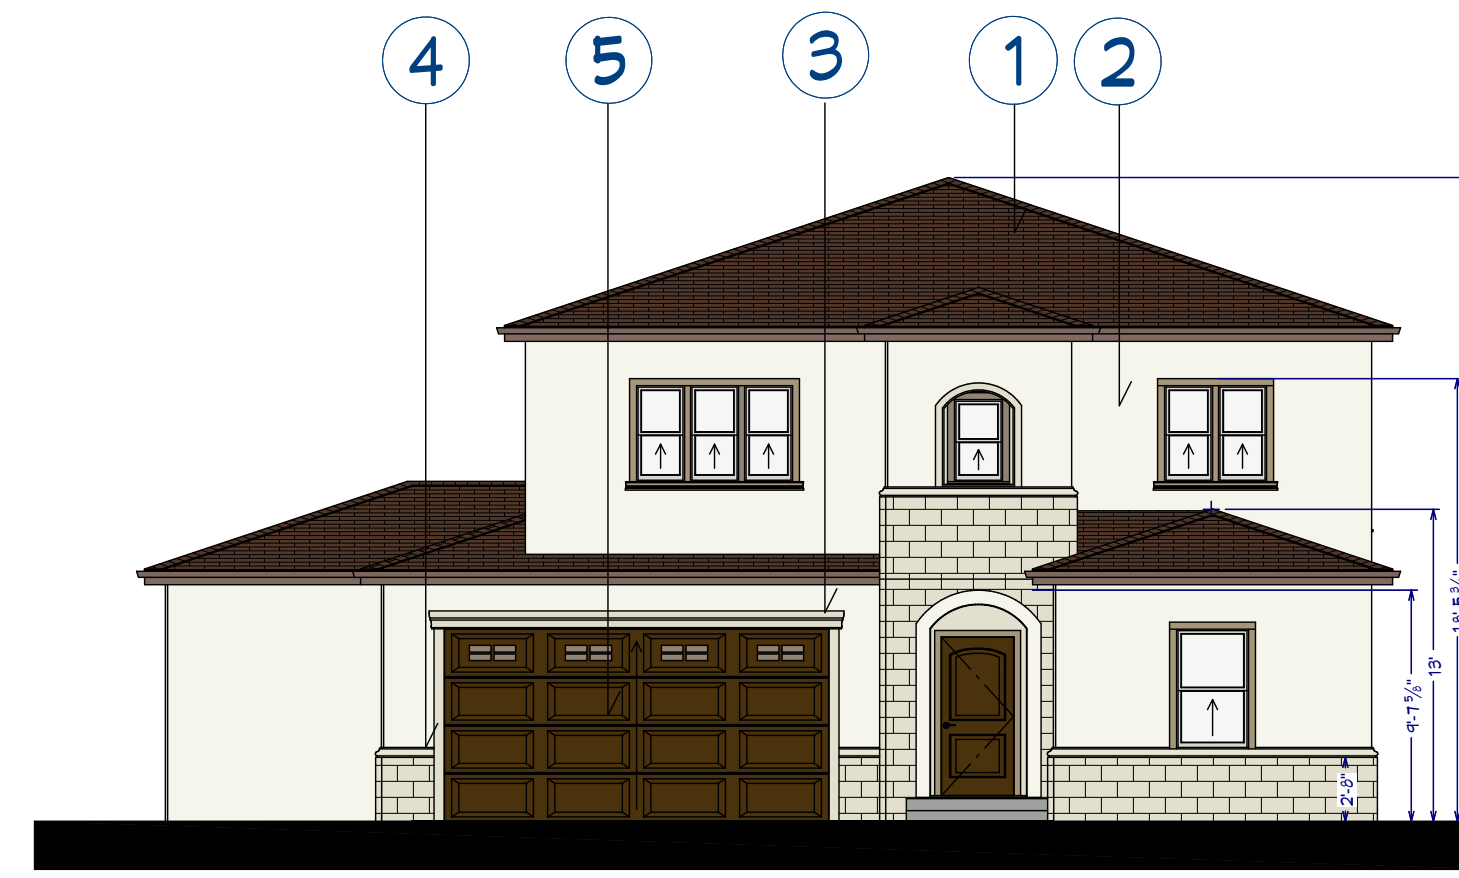


- MATERIAL LEGEND**
 1. COMPOSITE SHINGLE ROOF
 2. STUCCO
 3. STUCCO OVER FOAM TRIM
 4. BRICK WORK
 5. ROLL UP GARAGE DOOR


E1 EXTERIOR ELEVATION FRONT
 1/8 IN = 1 FT

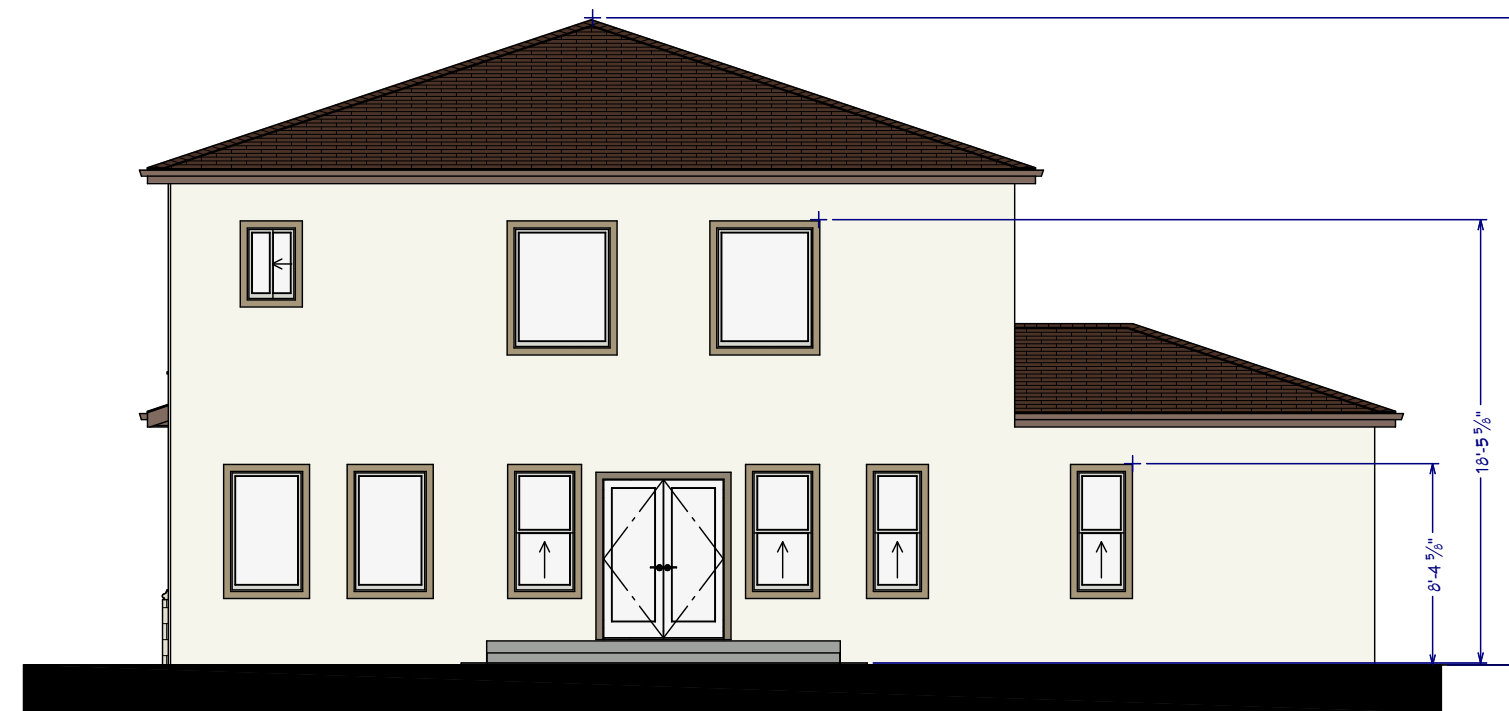

E3 EXTERIOR ELEVATION BACK
 1/8 IN = 1 FT

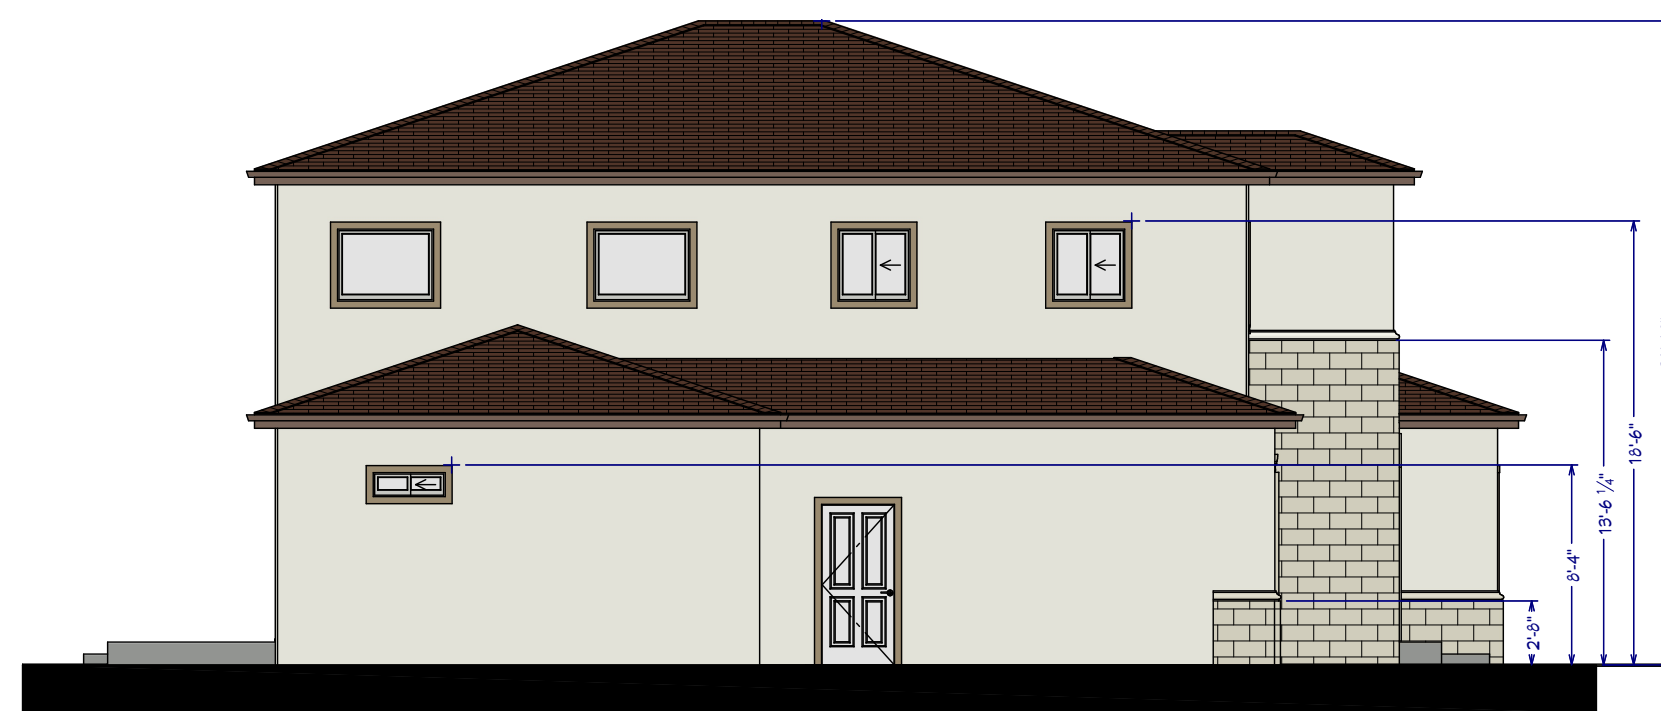


E2 EXTERIOR ELEVATION LEFT
 1/8 IN = 1 FT

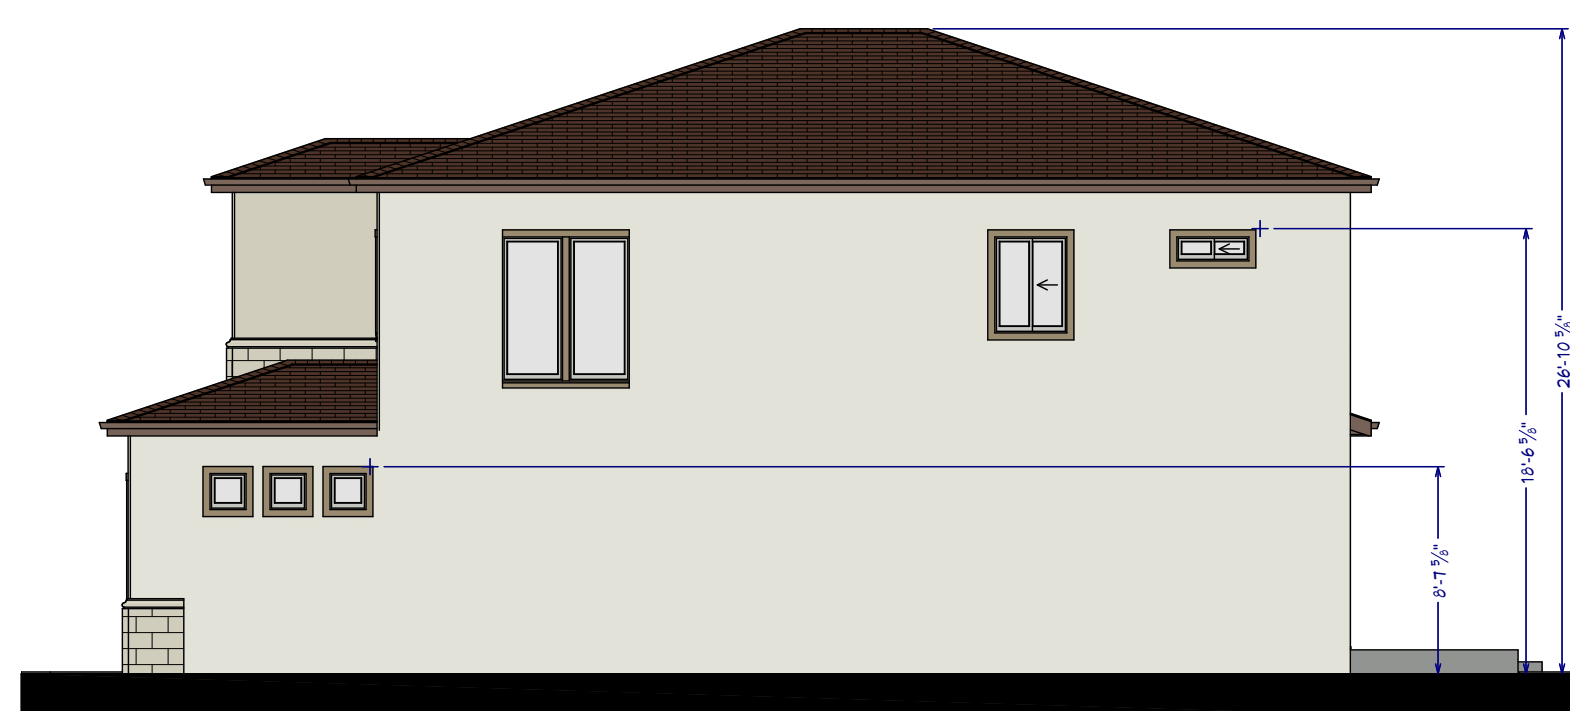


E4 EXTERIOR ELEVATION RIGHT
 1/8 IN = 1 FT

MATERIAL BOARD

FAUX LIMESTONE	GRUMB COOKIE PFG18-01	CARAMELIZED WALNUT PFG1074-6
STONE VENEER	STUCCO	DOORS TRIMS
DUSTY TRAIL PFG1097-4	PATCHES PFG1024-6	ASH BROWN SHINGLE
STUCCO TRIMS	TRIMS	ROOFING

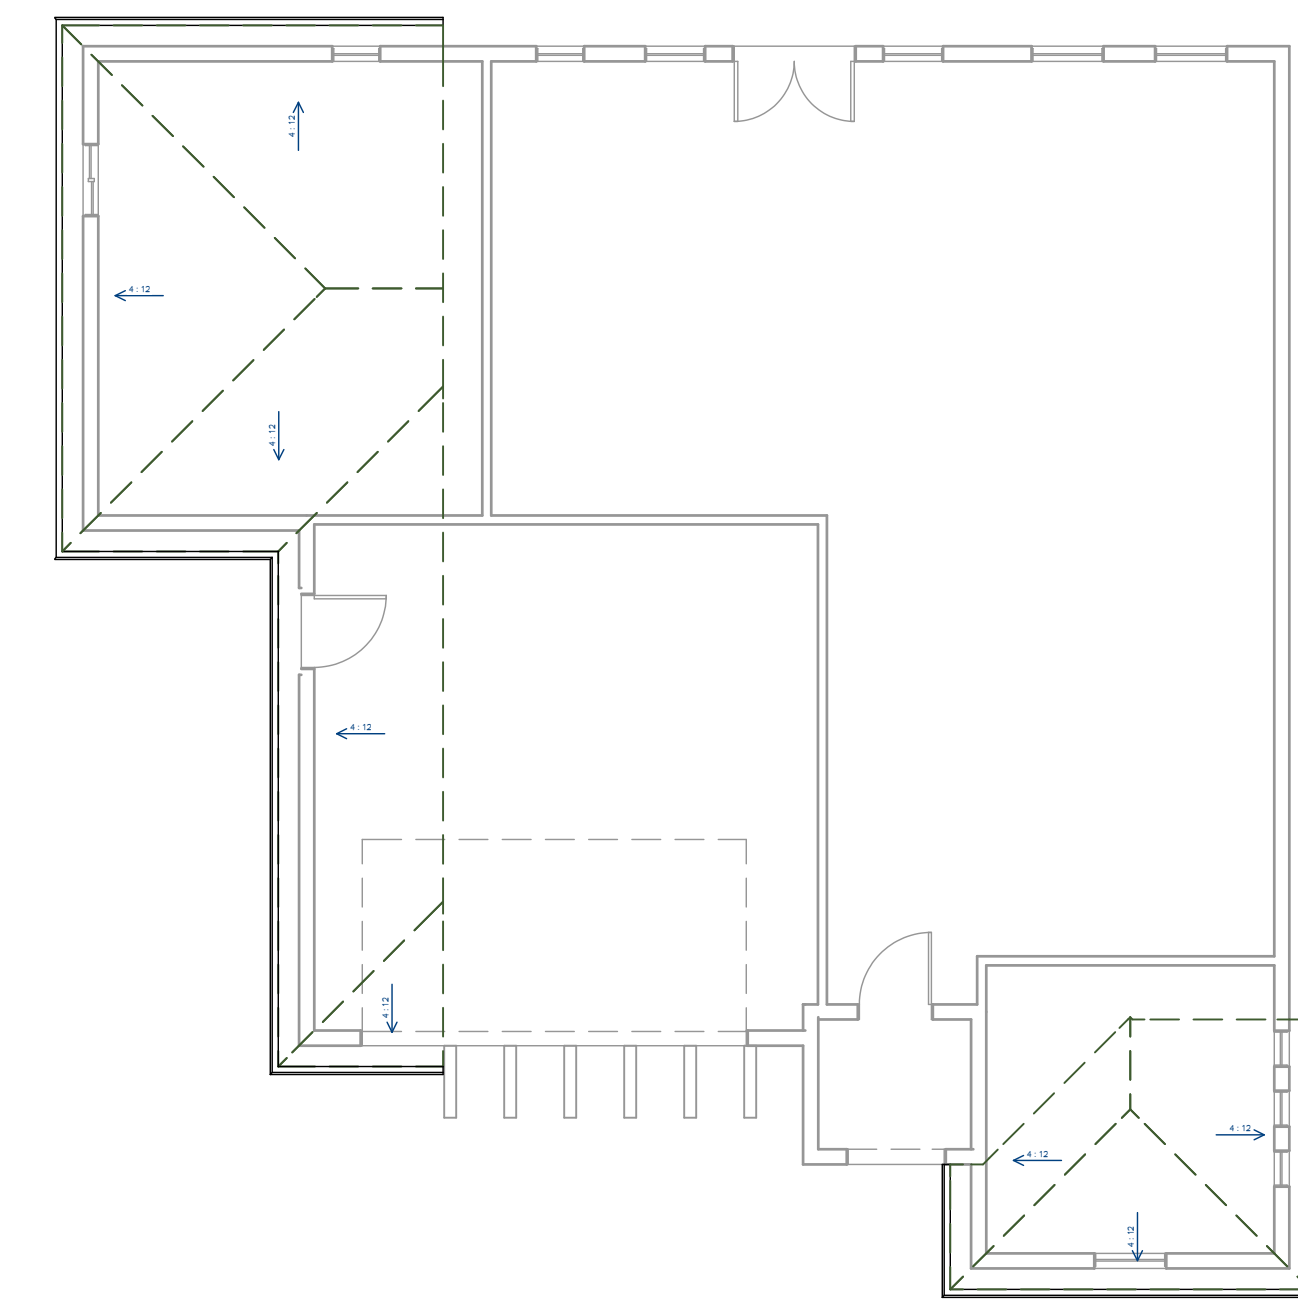

1 ROOF PLAN VIEW
 1/8 IN = 1 FT

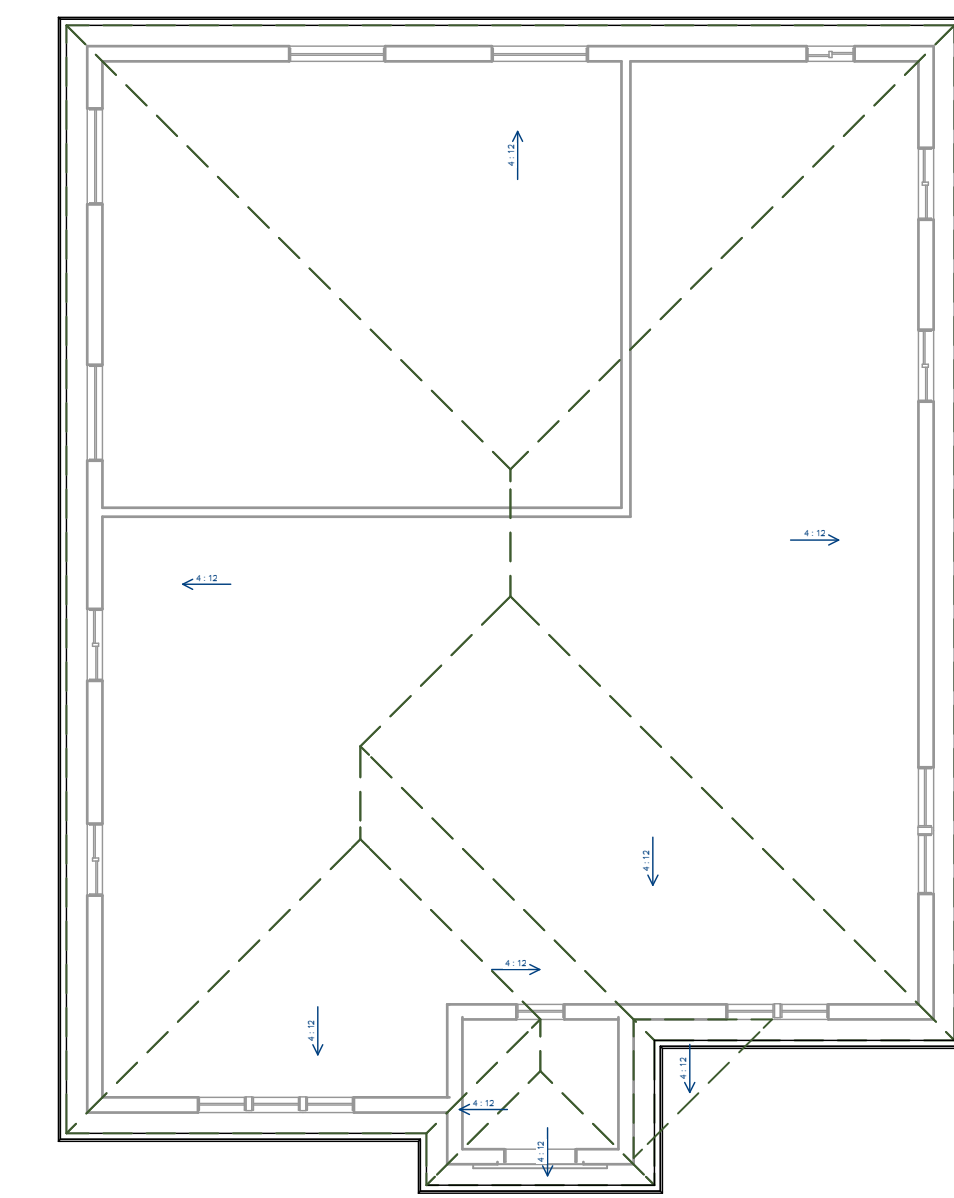

2 ROOF PLAN VIEW
 1/8 IN = 1 FT

REVISION TABLE
 NUMBER DATE REVISION BY DESCRIPTION

MASTER PLANNED BY:
 THE LANDMARK DEVELOPERS
 Argyre Farms Development
 of Almaden, San Jose

DRAWINGS PROVIDED BY:
 Atelier MRP

DATE:
 12/10/24

SCALE:

SHEET:
 A03

STYLE 1



- MATERIAL LEGEND**
1. COMPOSITE SHINGLE ROOF
 2. STUCCO
 3. STUCCO OVER FOAM TRIM
 4. BRICK WORK
 5. ROLL UP GARAGE DOOR
 6. WROUGHT IRON RAILING


E1 EXTERIOR ELEVATION FRONT
1/8 IN = 1 FT



E3 EXTERIOR ELEVATION BACK
1/8 IN = 1 FT




E2 EXTERIOR ELEVATION LEFT
1/8 IN = 1 FT

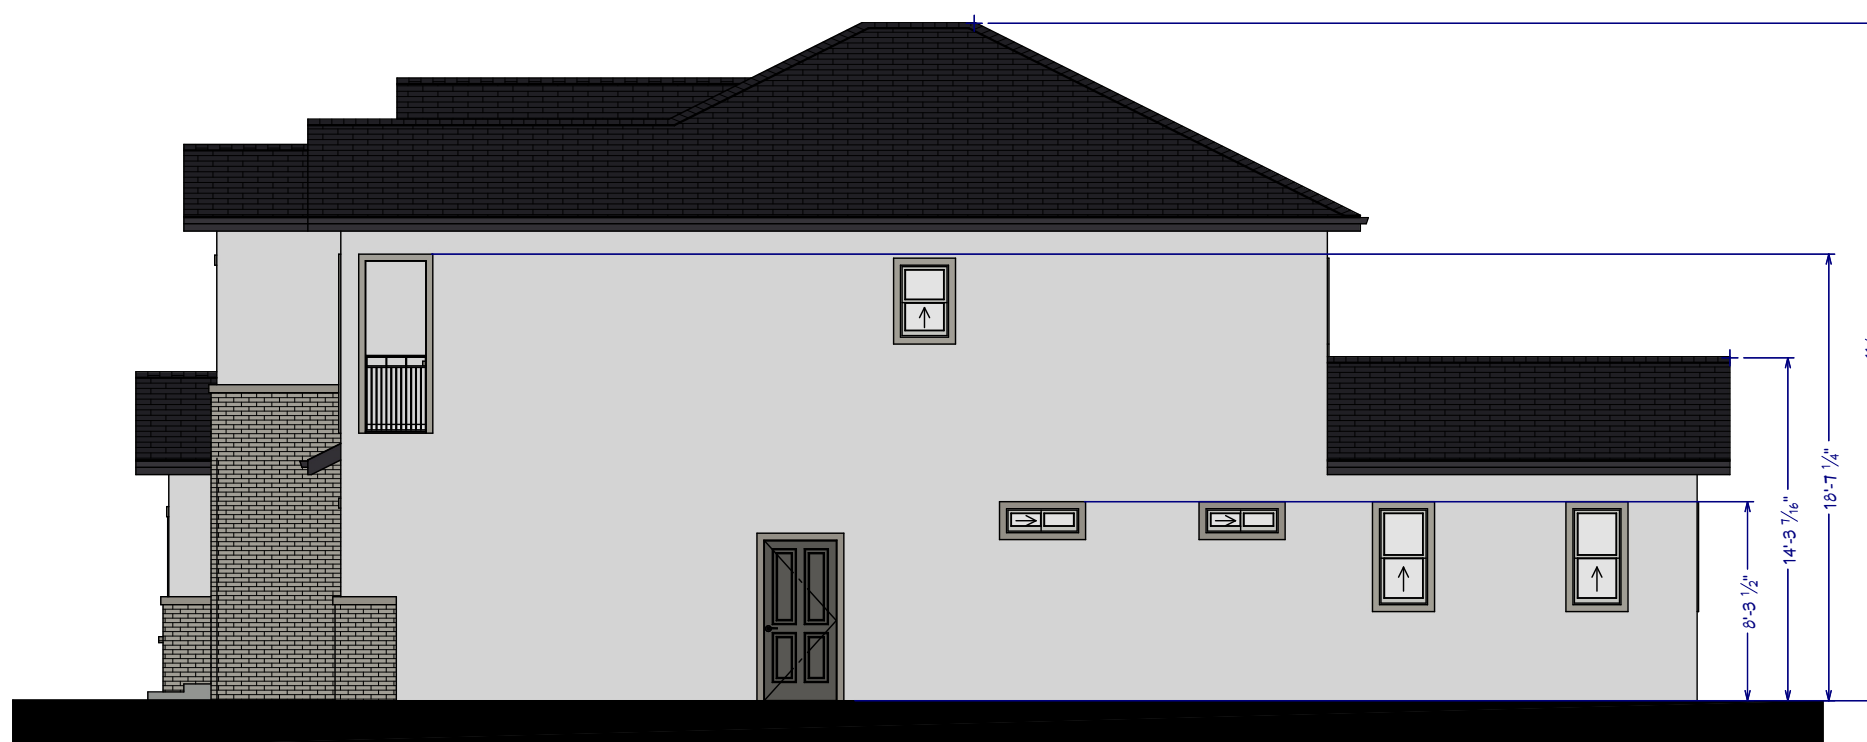

E4 EXTERIOR ELEVATION RIGHT
1/8 IN = 1 FT

STYLE 2

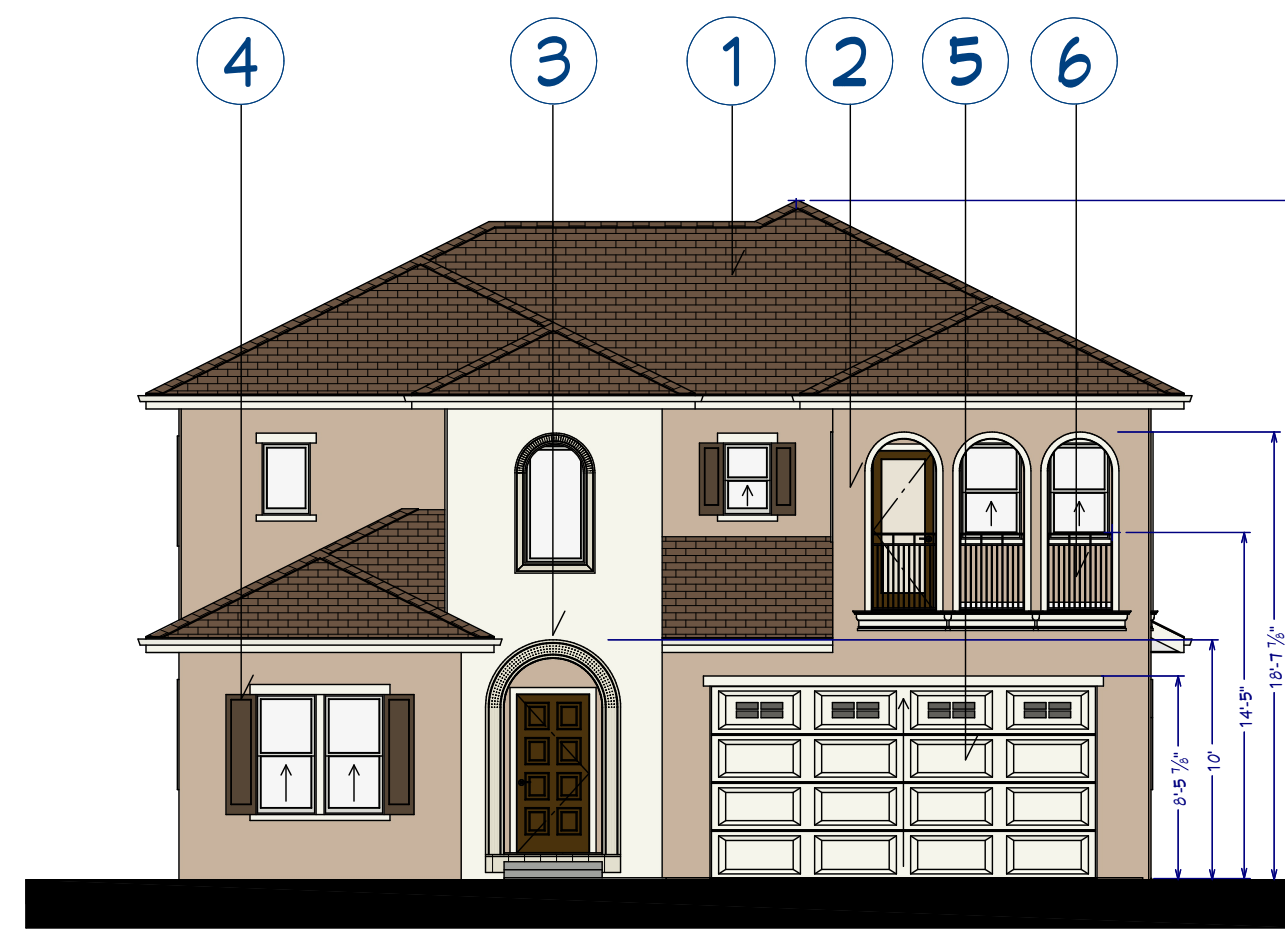


- MATERIAL LEGEND**
1. COMPOSITE SHINGLE ROOF
 2. STUCCO
 3. STUCCO OVER FOAM TRIM
 4. WOOD SHUTTERS
 5. ROLL UP GARAGE DOOR
 6. WROUGHT IRON RAILING

E1 EXTERIOR ELEVATION FRONT
1/8 IN = 1 FT



E3 EXTERIOR ELEVATION BACK
1/8 IN = 1 FT

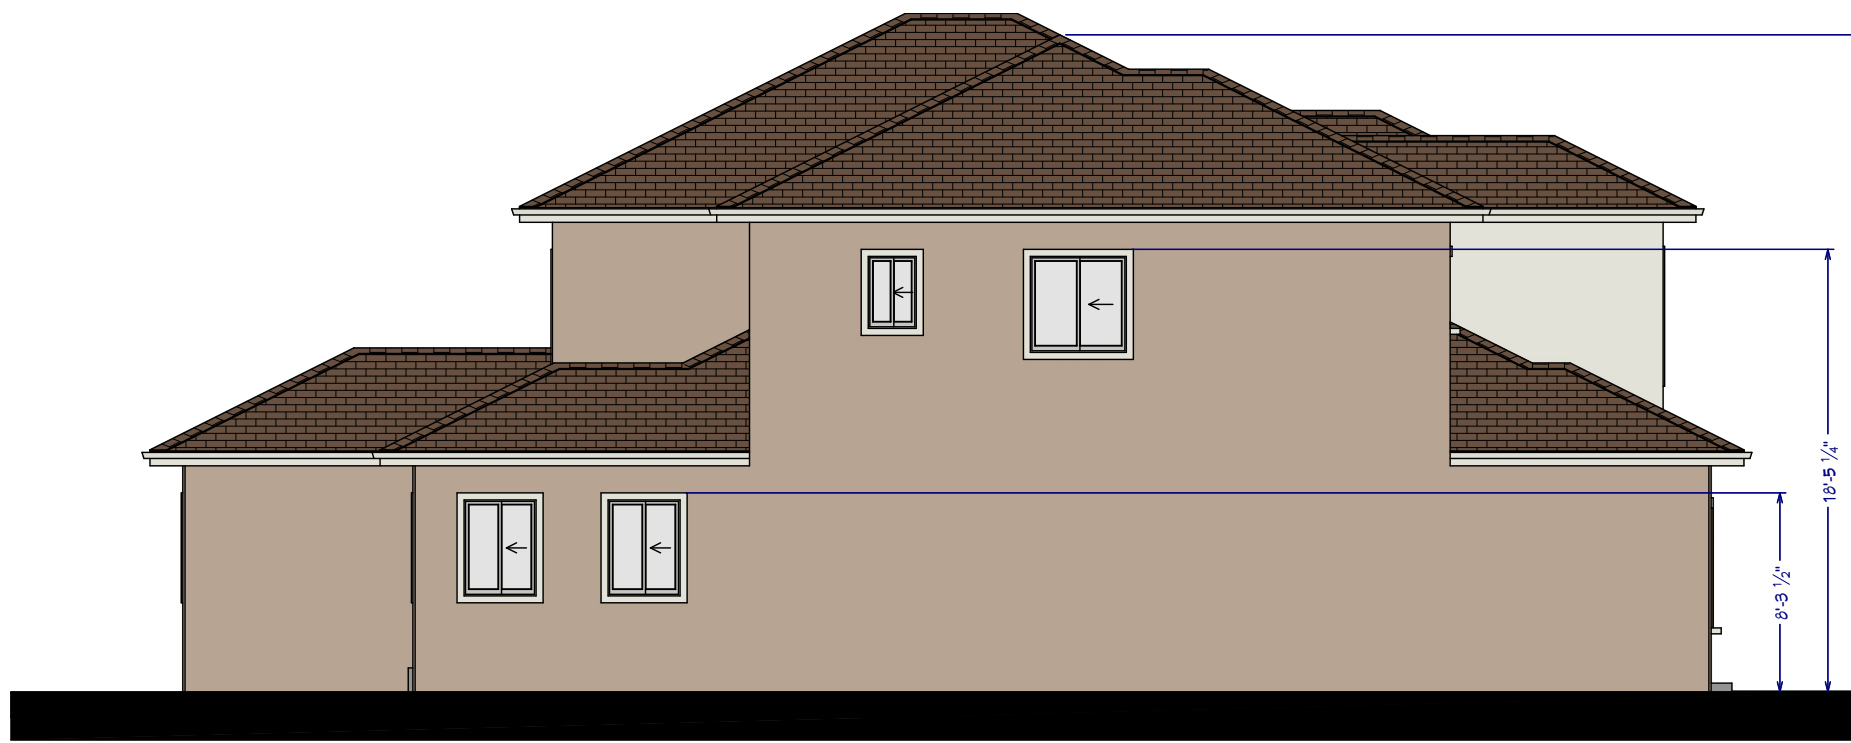


E2 EXTERIOR ELEVATION LEFT
1/8 IN = 1 FT




E4 EXTERIOR ELEVATION RIGHT
1/8 IN = 1 FT

MATERIAL BOARD

BRICK VENEER	TAN SUEDE GLOVES 00YY 48/1T1	GRUMB COOKIE PPG18-01	CAMELIZED WALNUT PPG1074-6	STONE'S THROWN PPG1008-7
	STUCCO	STUCCO	DOORS TRIMS	DOOR GARAGE
	DUSTY TRAIL PPG109T-4	PATCHES PPG1024-6	ASH BROWN SHINGLE	CHARCOAL SHINGLE
	STUCCO TRIMS	TRIMS	ROOFING	ROOFING

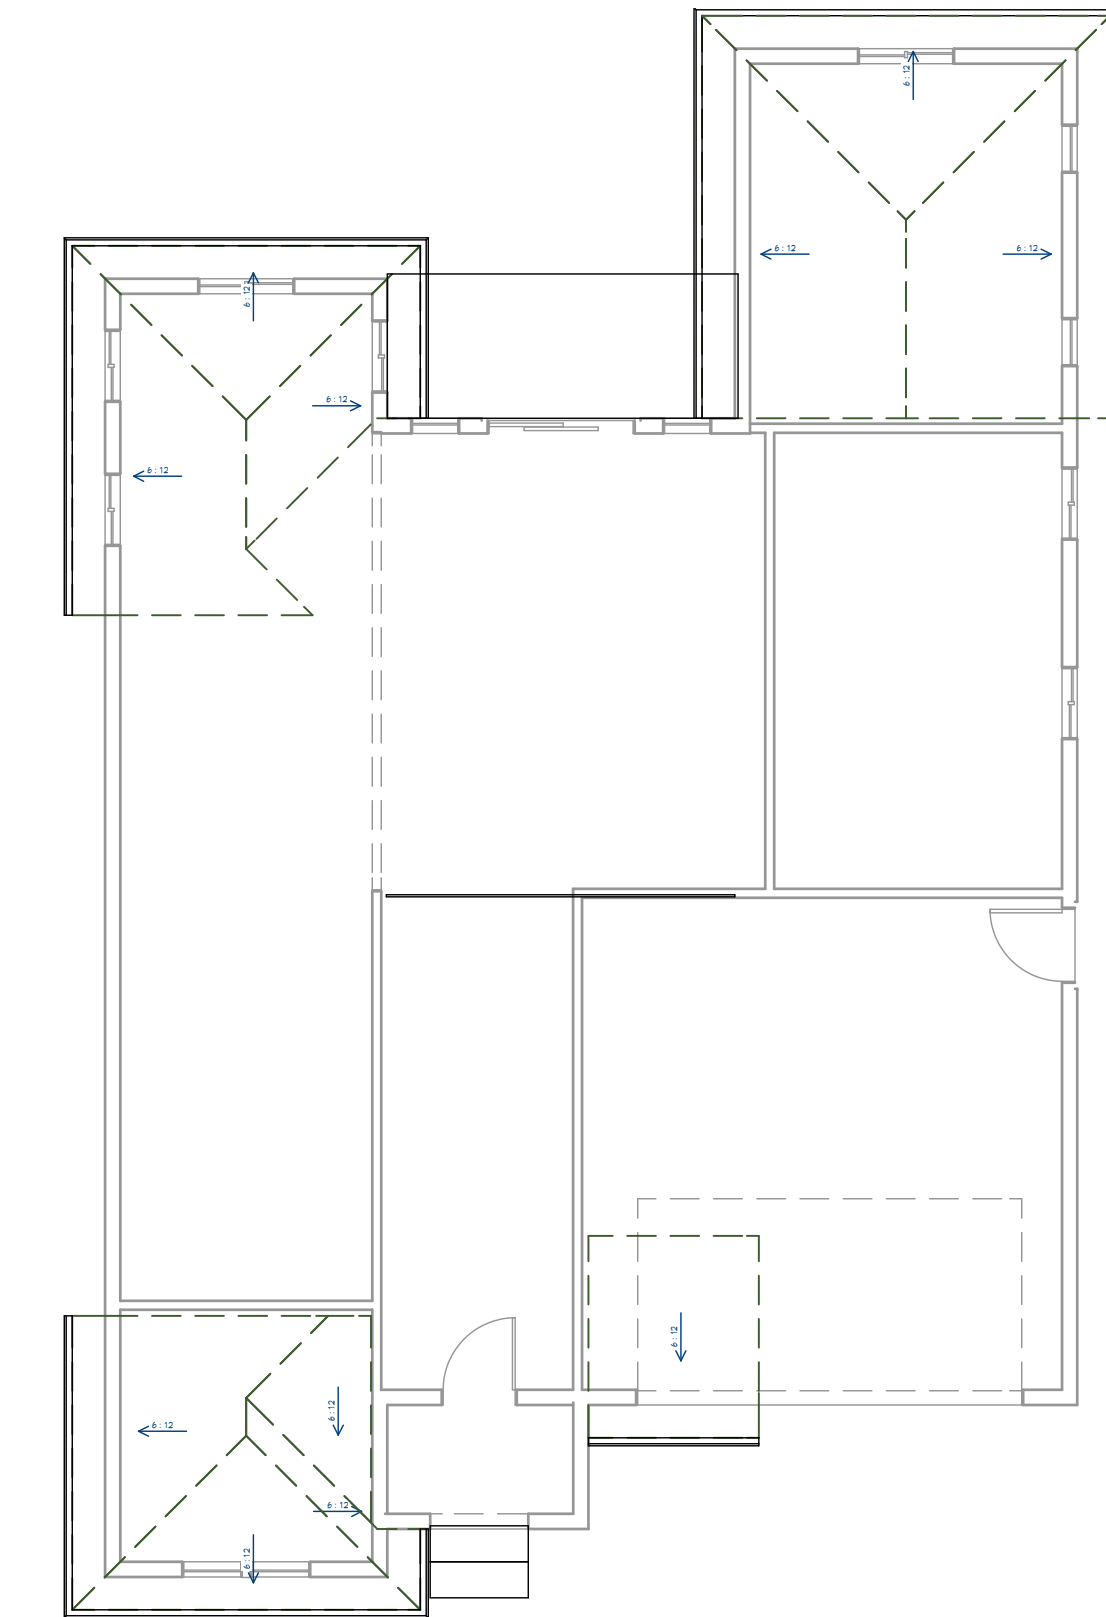

1 ROOF PLAN VIEW
1/8 IN = 1 FT

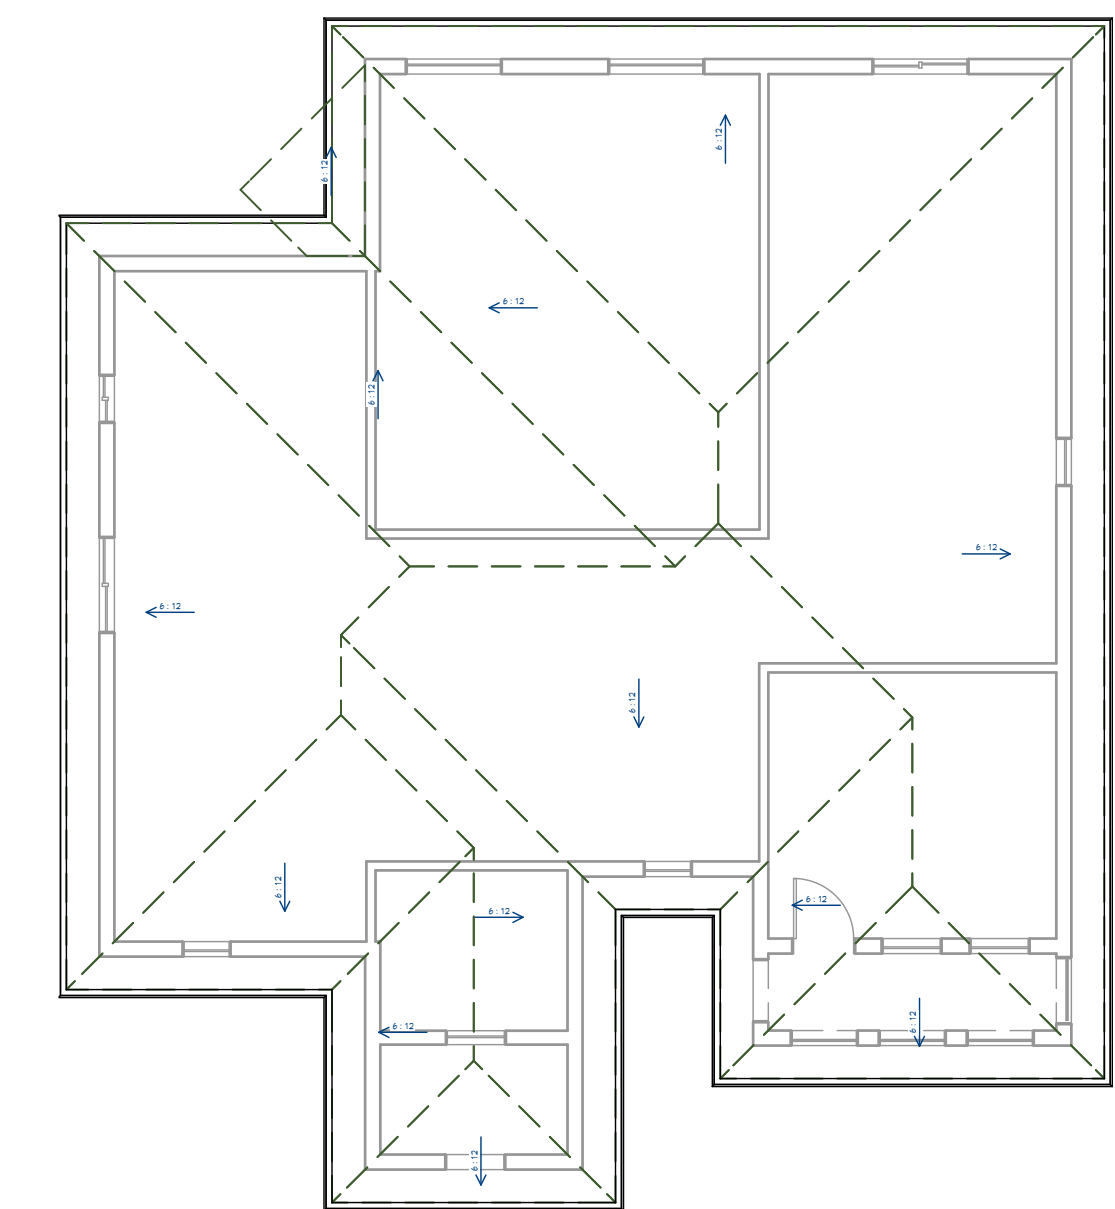

2 ROOF PLAN VIEW
1/8 IN = 1 FT

REVISION TABLE	NUMBER	DATE	REVISION BY	DESCRIPTION

MASTER PLANNED BY:
THE LANDMARK DEVELOPERS


Argyre Farms Development
of Almaden, San Jose

DRAWINGS PROVIDED BY:
Atelier MRP

DATE:
12/10/24


SCALE:

SHEET:
A04

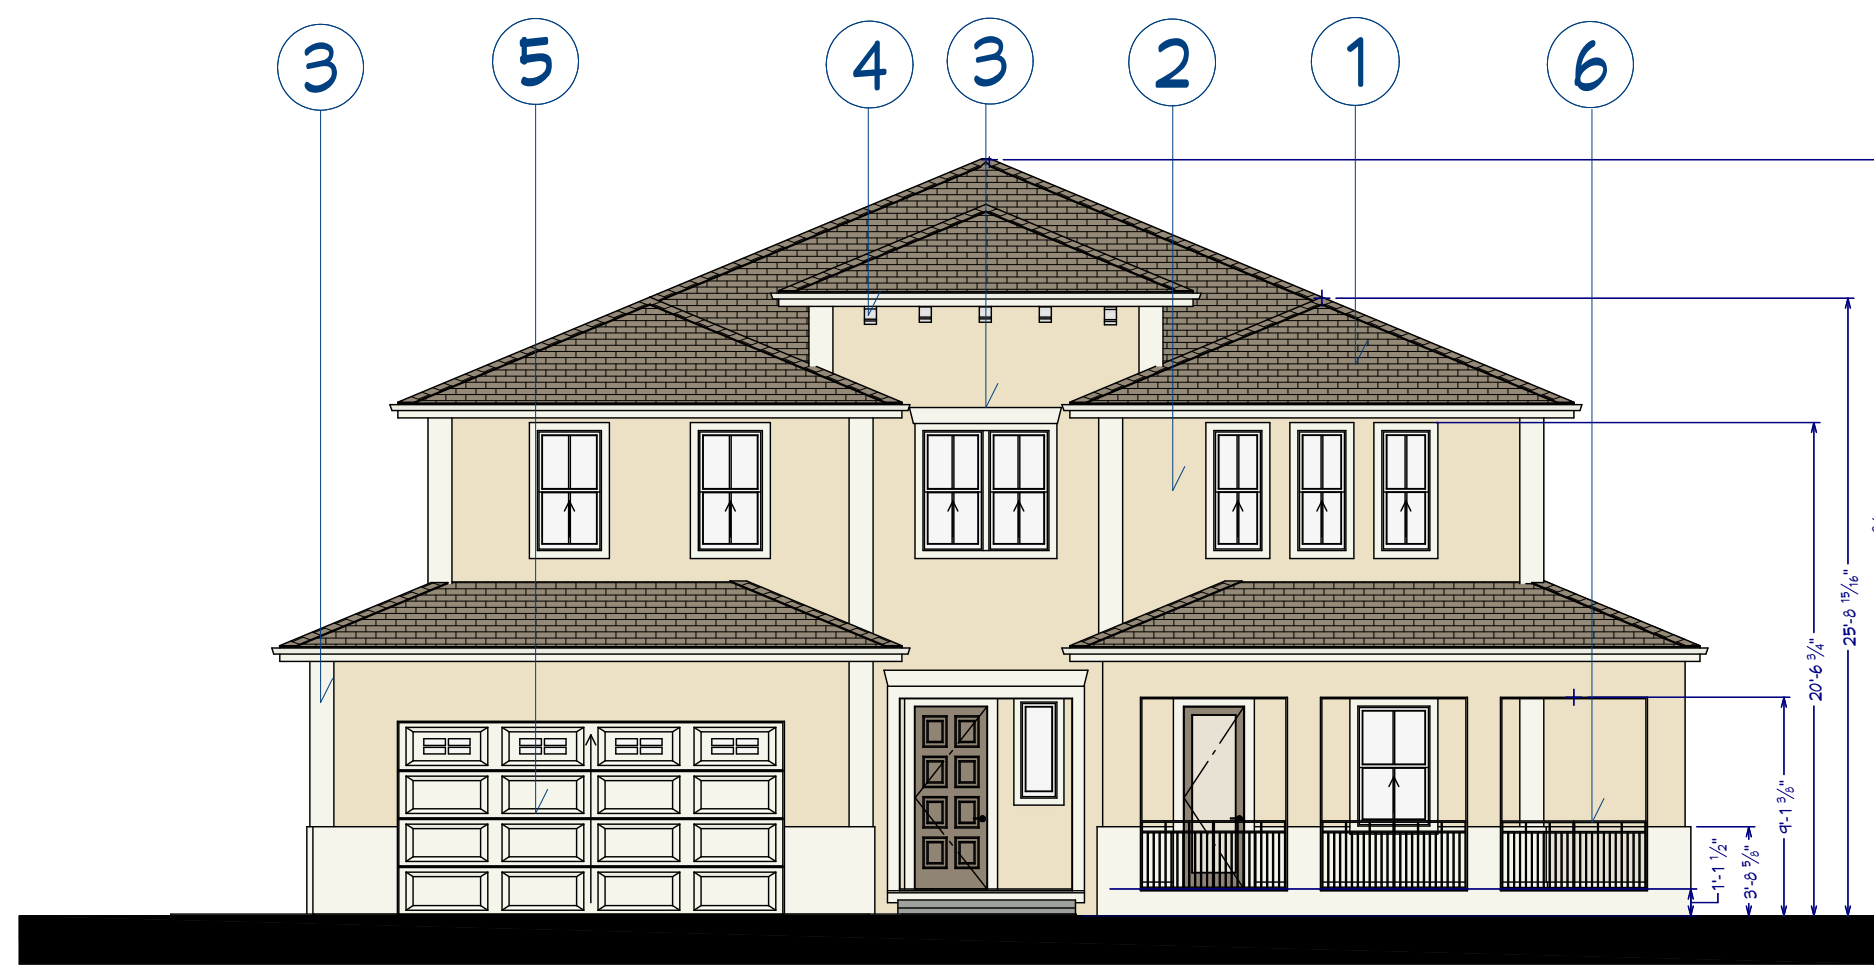

E1 EXTERIOR ELEVATION FRONT
1/8 IN = 1 FT

- MATERIAL LEGEND**
- 1. CEMENT TILE
 - 2. STUCCO
 - 3. STUCCO OVER FOAM TRIM
 - 4. PVC CORBEL
 - 5. ROLL UP GARAGE DOOR
 - 6. WROUGHT IRON RAILING

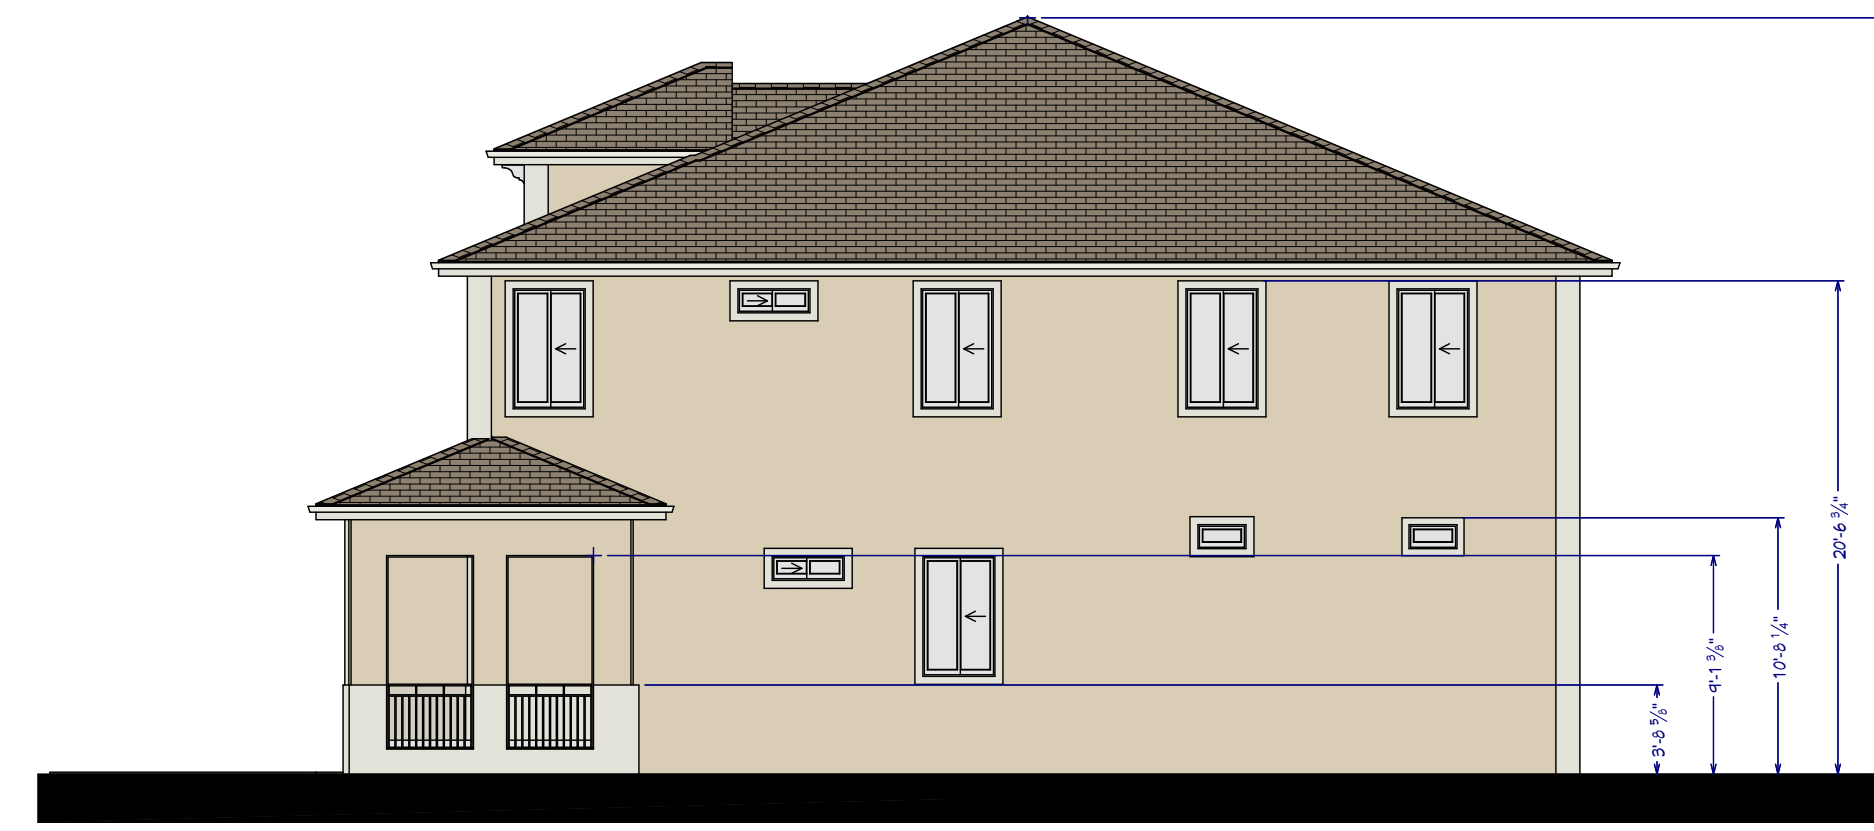

E4 EXTERIOR ELEVATION RIGHT
1/8 IN = 1 FT

MATERIAL BOARD


GRUMB COOKIE PPG18-01	LIGHT NAVAJO 40YY T6/112
STUCCO	STUCCO
PATCHES PPG1024-6	LIGHT BROWN CEMENT TILE
TRIMS	ROOFING




E3 EXTERIOR ELEVATION BACK
1/8 IN = 1 FT



1 ROOF PLAN VIEW
1/8 IN = 1 FT

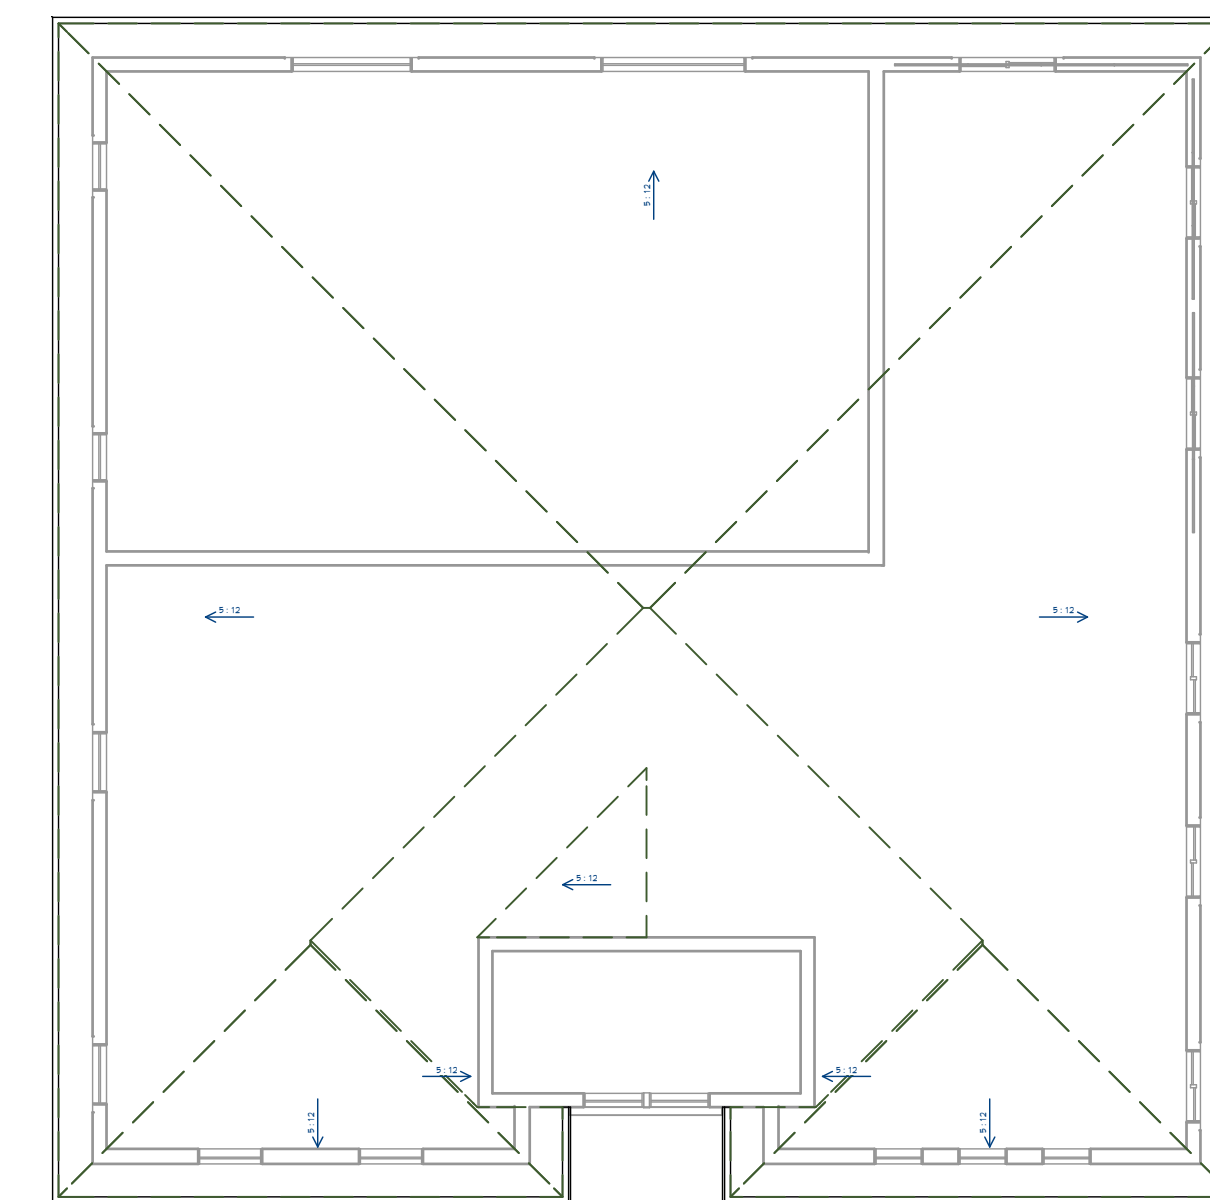

2 ROOF PLAN VIEW
1/8 IN = 1 FT

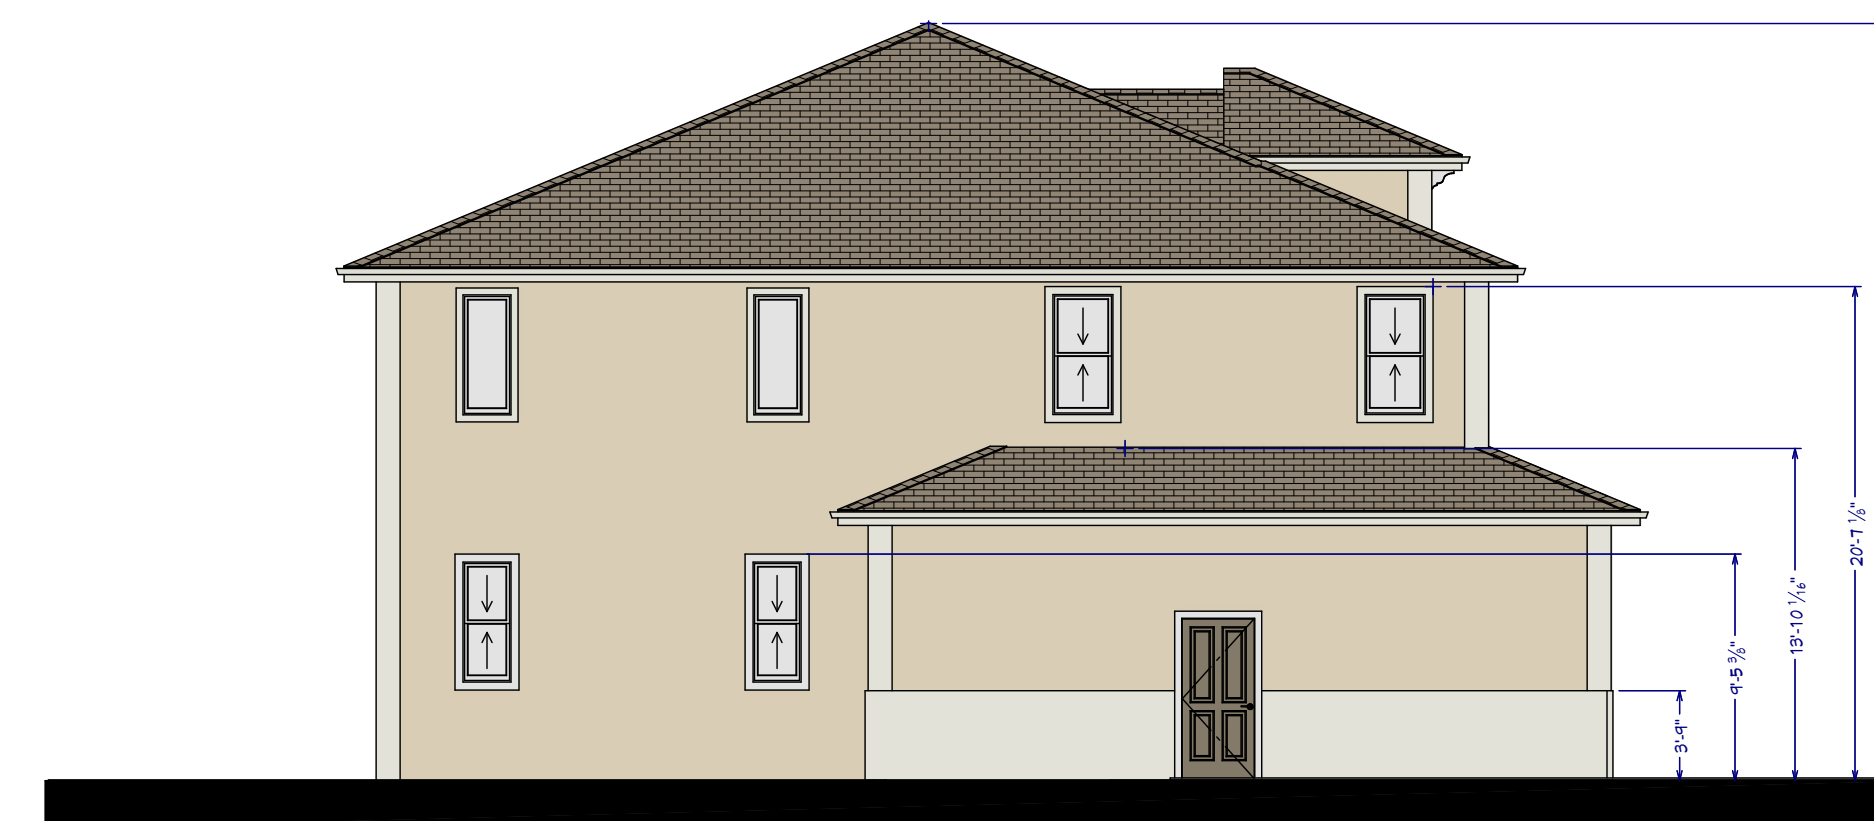

E2 EXTERIOR ELEVATION LEFT
1/8 IN = 1 FT

REVISION TABLE	
NUMBER	DATE / REVISION BY / DESCRIPTION

MASTER PLANNED BY:
THE LANDMARK DEVELOPERS

Argyre Farms Development
of Almaden, San Jose

DRAWINGS PROVIDED BY:
Atelier MRP


DATE:

12/10/24

SCALE:

SHEET:

A05

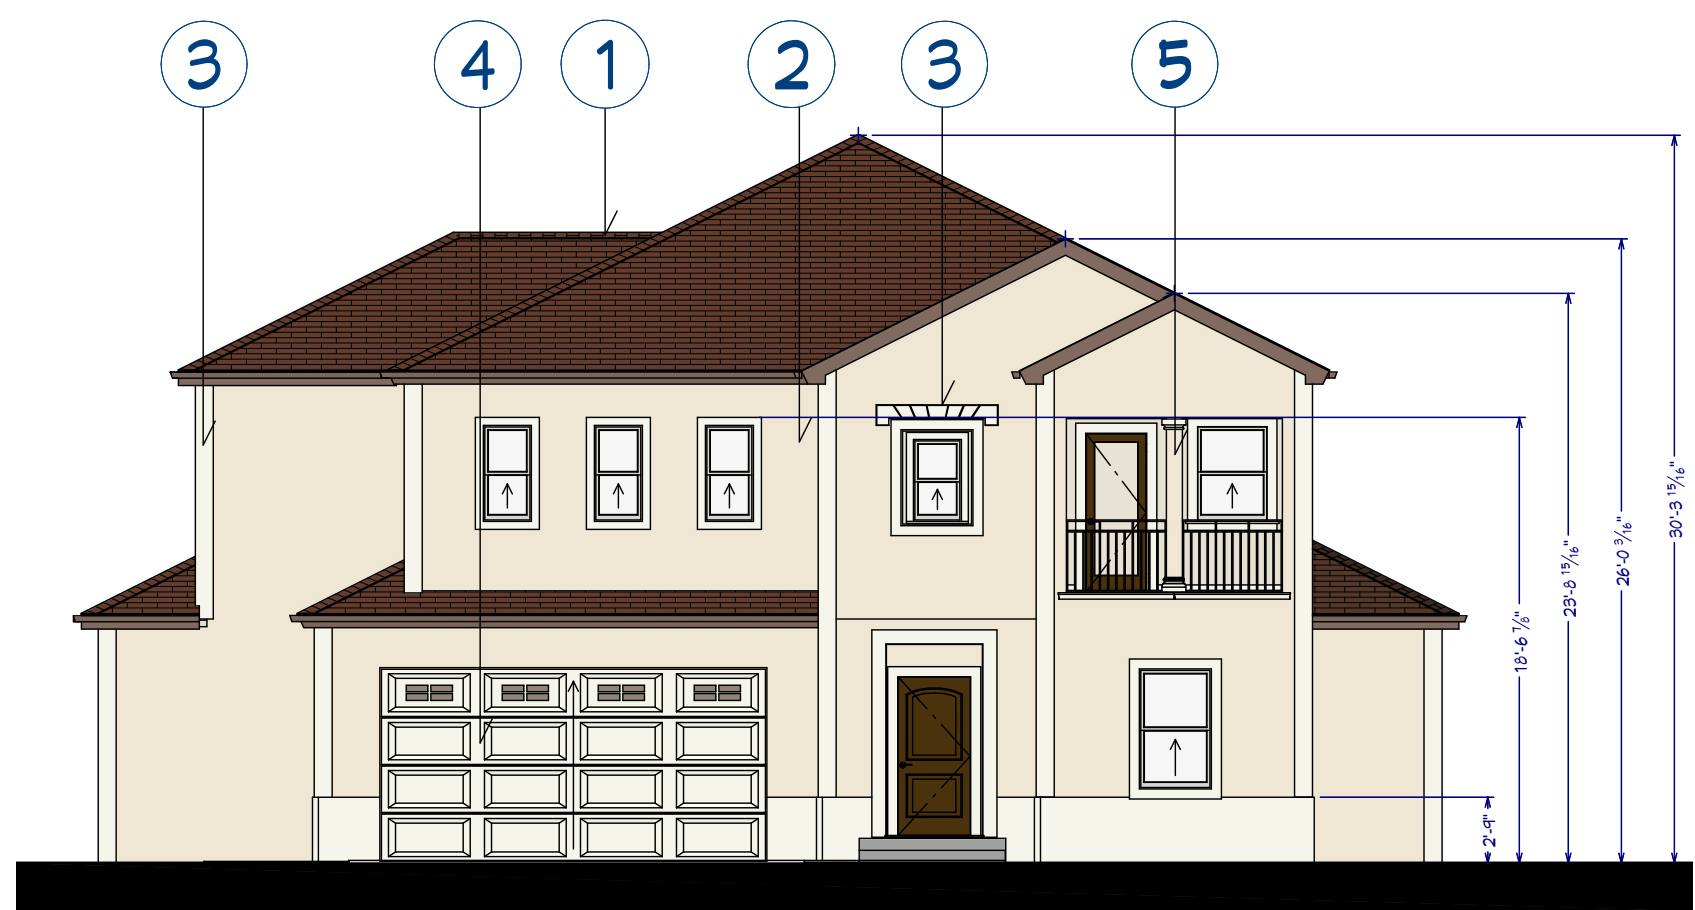

- MATERIAL LEGEND**
1. COMPOSITE SHINGLE ROOF
 2. STUCCO
 3. STUCCO OVER FOAM TRIM
 4. ROLL UP GARAGE DOOR
 5. STUCCO COLUMN
 6. STONE VENEER

E1 EXTERIOR ELEVATION FRONT
1/8 IN = 1 FT




E1 EXTERIOR ELEVATION FRONT
1/8 IN = 1 FT

MATERIAL BOARD


FAUX LIMESTONE	GRUMB COOKIE PPG18-01	CARAMELIZED WALNUT PPG1074-6	LIGHT NAVAJO 40YY T6/112
STONE VENEER	STUCCO	DOORS TRIMS	STUCCO
DUSTY TRAIL PPG1097-4	PATCHES PPG1024-6	ASH BROWN SHINGLE	AUTUMN BROWN SHINGLE
STUCCO TRIMS	TRIMS	ROOFING	ROOFING



E3 EXTERIOR ELEVATION BACK
1/8 IN = 1 FT

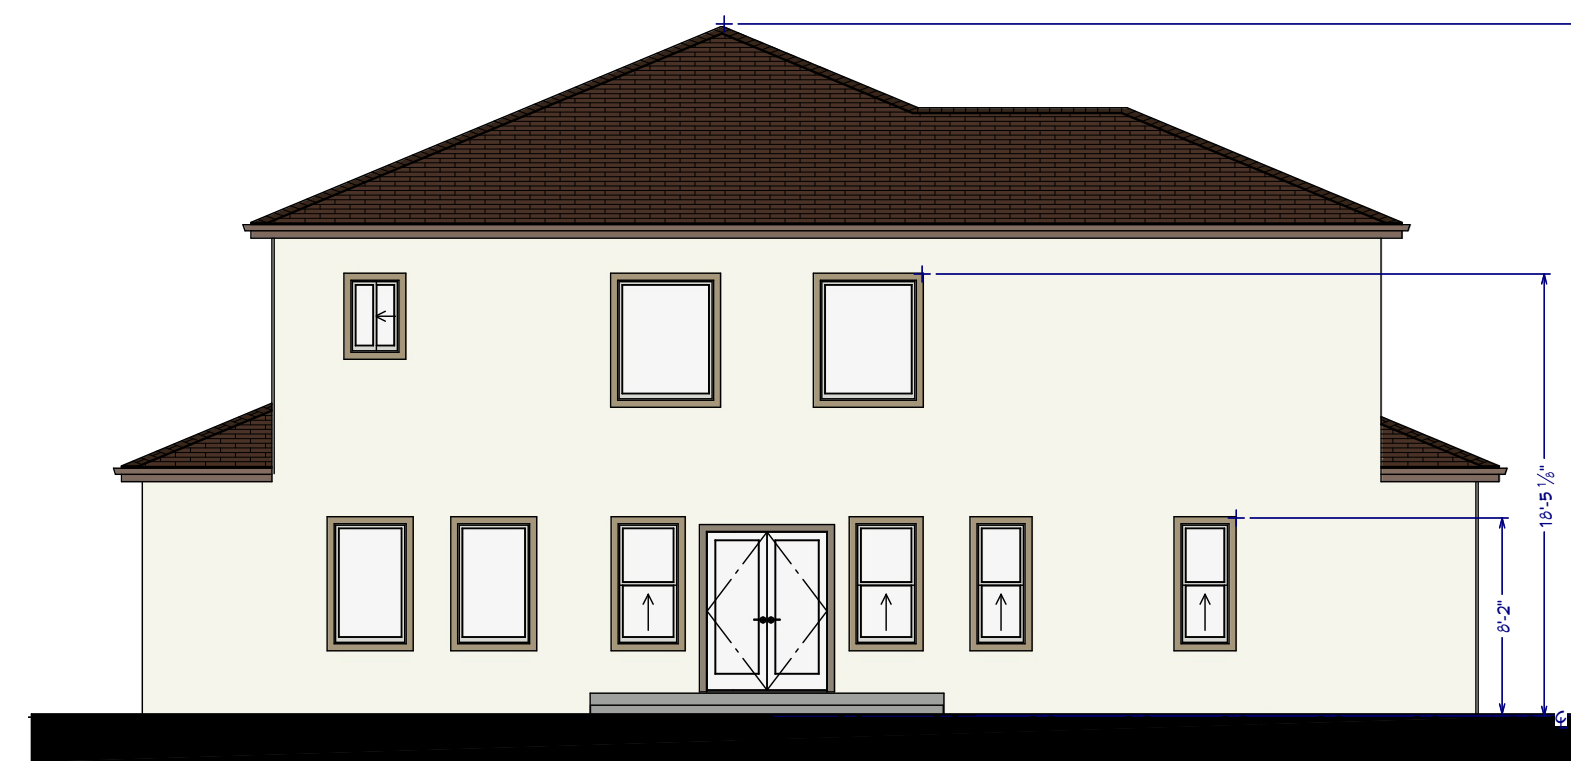


E3 EXTERIOR ELEVATION BACK
1/8 IN = 1 FT

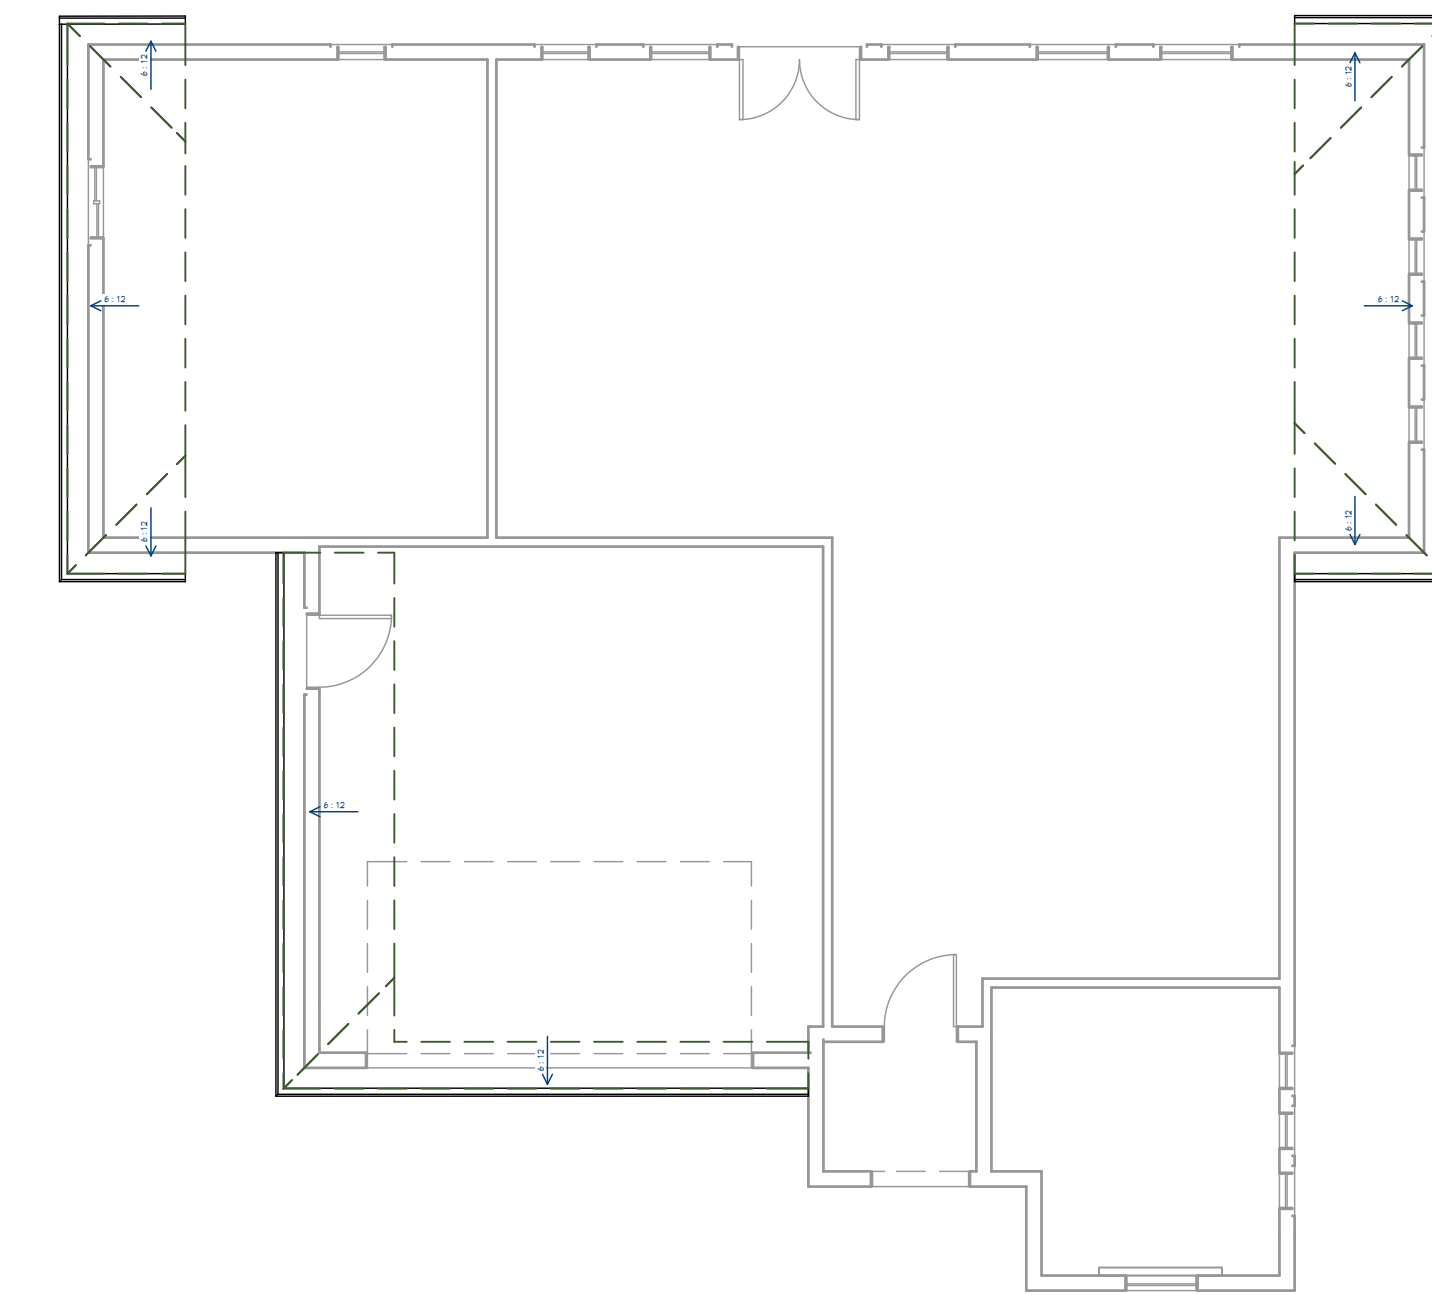


1 ROOF PLAN VIEW
1/8 IN = 1 FT




E2 EXTERIOR ELEVATION LEFT
1/8 IN = 1 FT

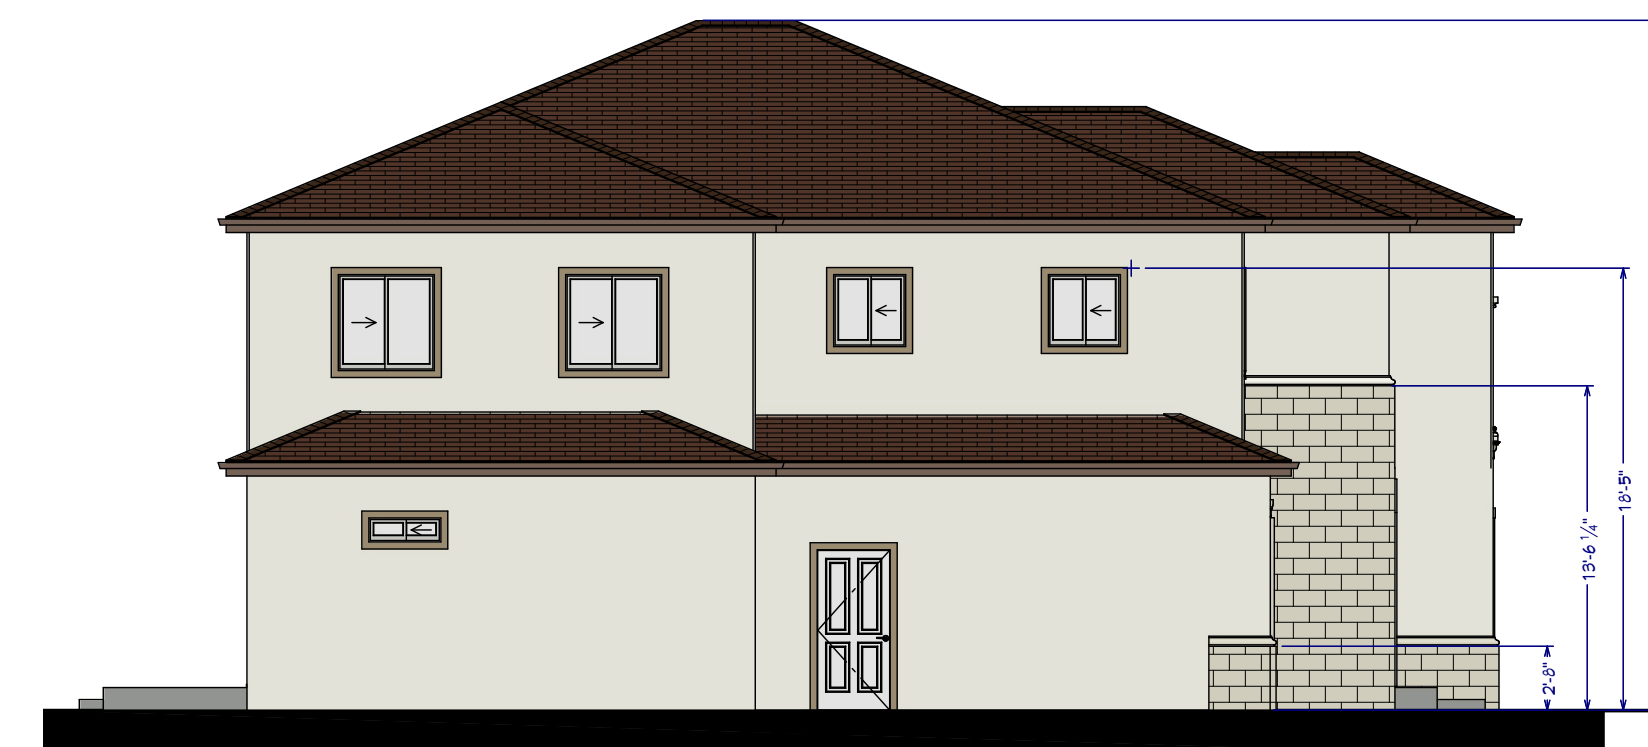


E2 EXTERIOR ELEVATION LEFT
1/8 IN = 1 FT

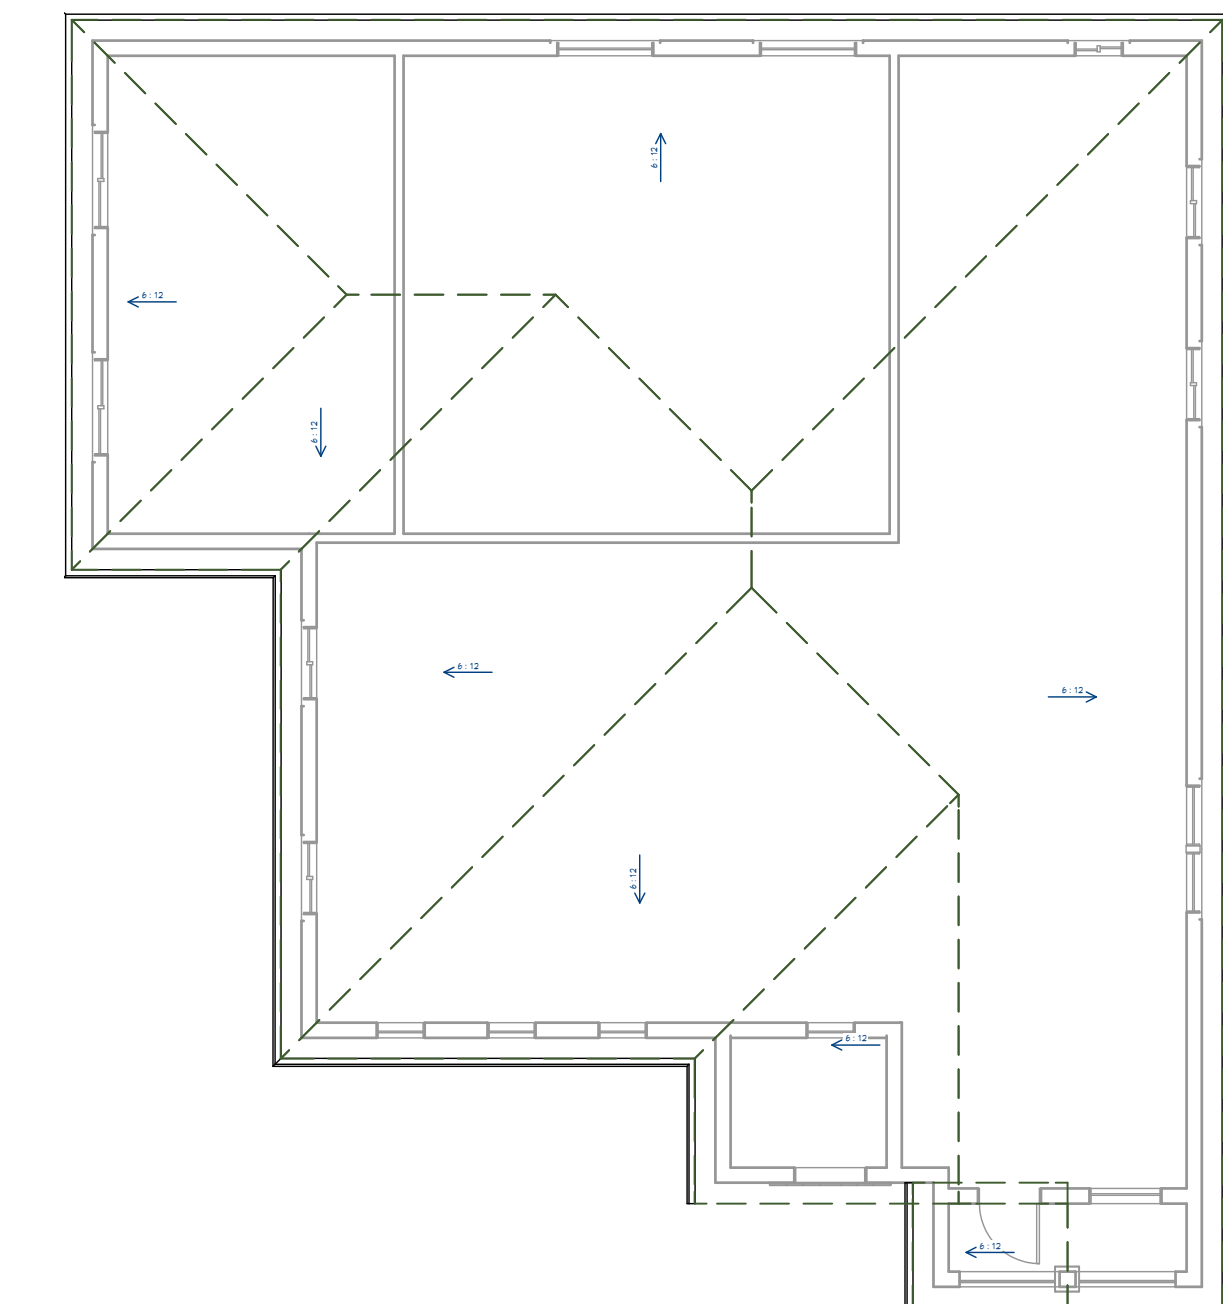

2 ROOF PLAN VIEW
1/8 IN = 1 FT

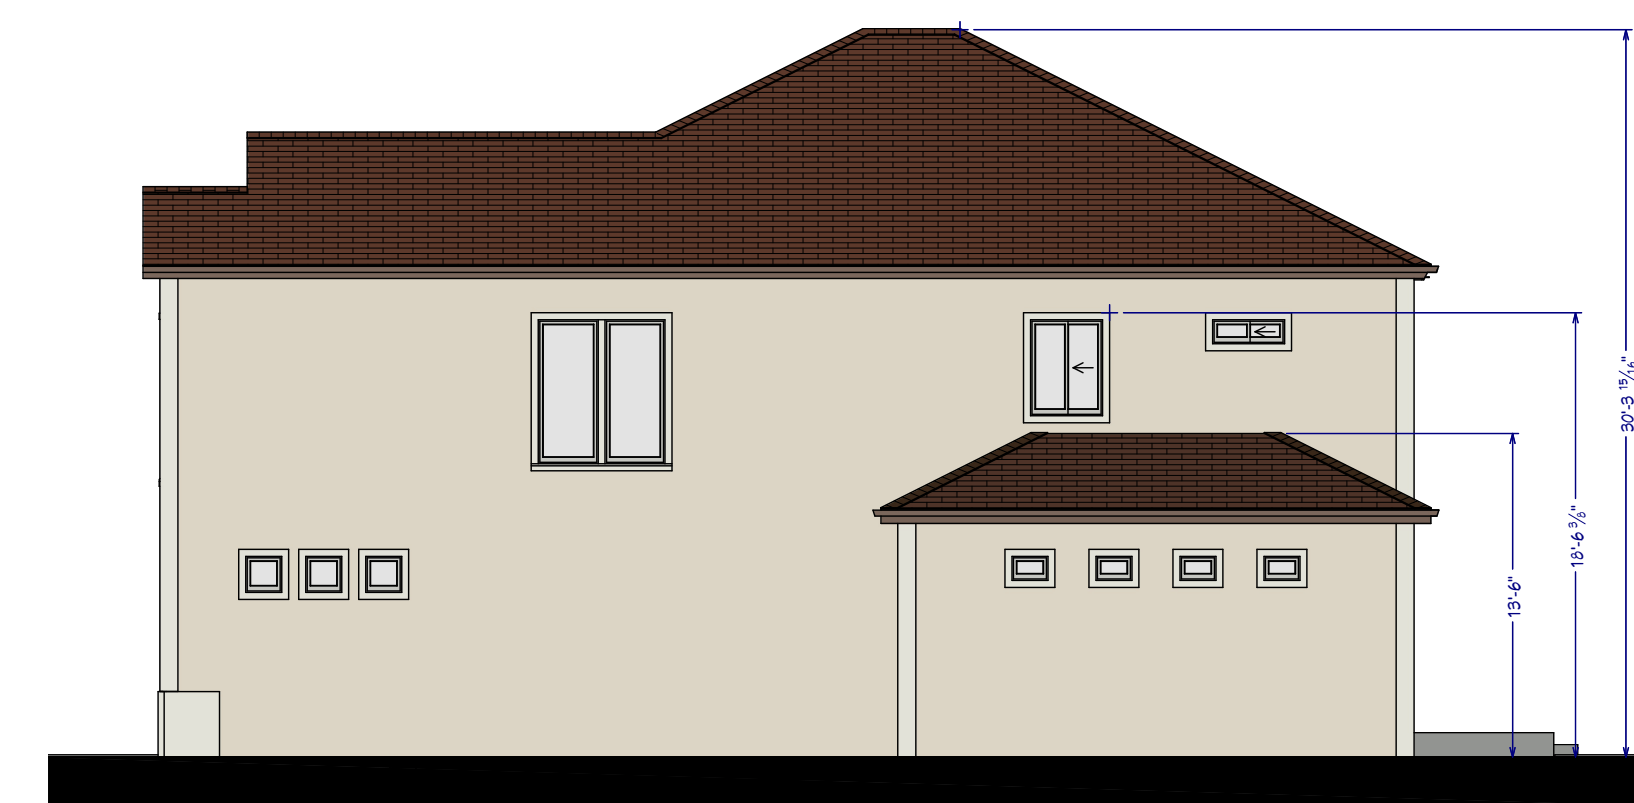

E4 EXTERIOR ELEVATION RIGHT
1/8 IN = 1 FT

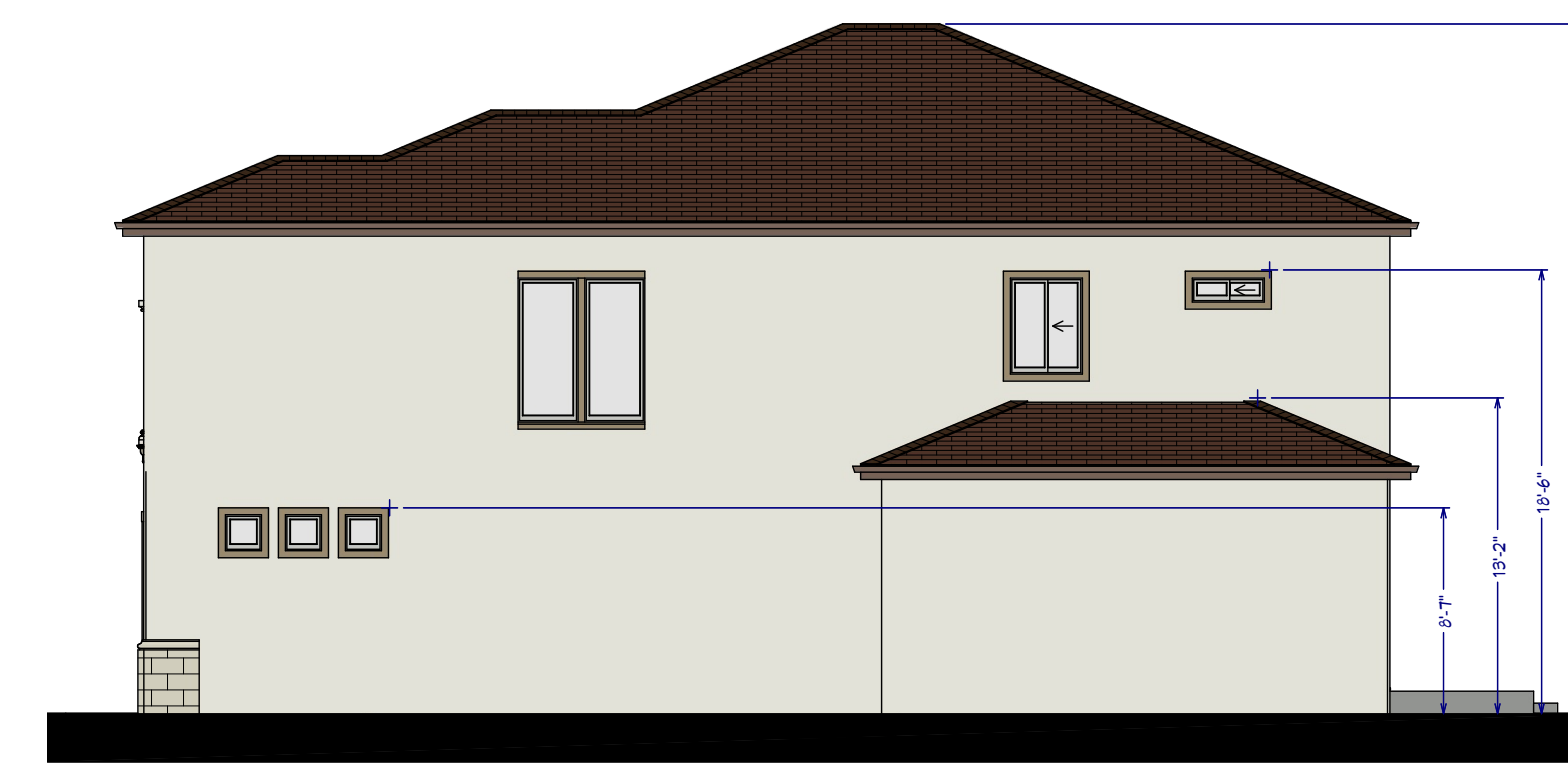

E4 EXTERIOR ELEVATION RIGHT
1/8 IN = 1 FT

NUMBER	DATE	REVISION BY	DESCRIPTION

MASTER PLANNED BY:
THE LANDMARK DEVELOPERS

Argyre Farms Development
of Almaden, San Jose

DRAWINGS PROVIDED BY:
Atelier MRP

DATE:
12/10/24

SCALE:

SHEET:
A06



E1 EXTERIOR ELEVATION FRONT
1/8 IN = 1 FT

MATERIAL LEGEND
1. COMPOSITE SHINGLE ROOF
2. STUCCO
3. STUCCO OVER FOAM TRIM
4. PVC COLUMN WRAP



E1 EXTERIOR ELEVATION FRONT
1/8 IN = 1 FT

MATERIAL LEGEND
1. COMPOSITE SHINGLE ROOF
2. STUCCO
3. STUCCO OVER FOAM TRIM
4. WOOD CORBEL
5. STONE VENEER

MATERIAL BOARD

TAN SUEDE GLOVES 00YY 48/171	CRUMB COOKIE PPG18-01
STUCCO	TRIMS GARAGE
PATCHES PPG1024-6	ASH BROWN SHINGLE
DOORS	ROOFING

MATERIAL BOARD


FAUX LIMESTONE	CRUMB COOKIE PPG18-01	SKIPPING STONE GREY 70YY 39/057
STONE VENEER	STUCCO	DOOR TRIMS
PATCHES PPG1024-6	CHARCOAL SHINGLE	
DOOR	ROOFING	




E3 EXTERIOR ELEVATION BACK
1/8 IN = 1 FT




E4 EXTERIOR ELEVATION BACK
1/8 IN = 1 FT

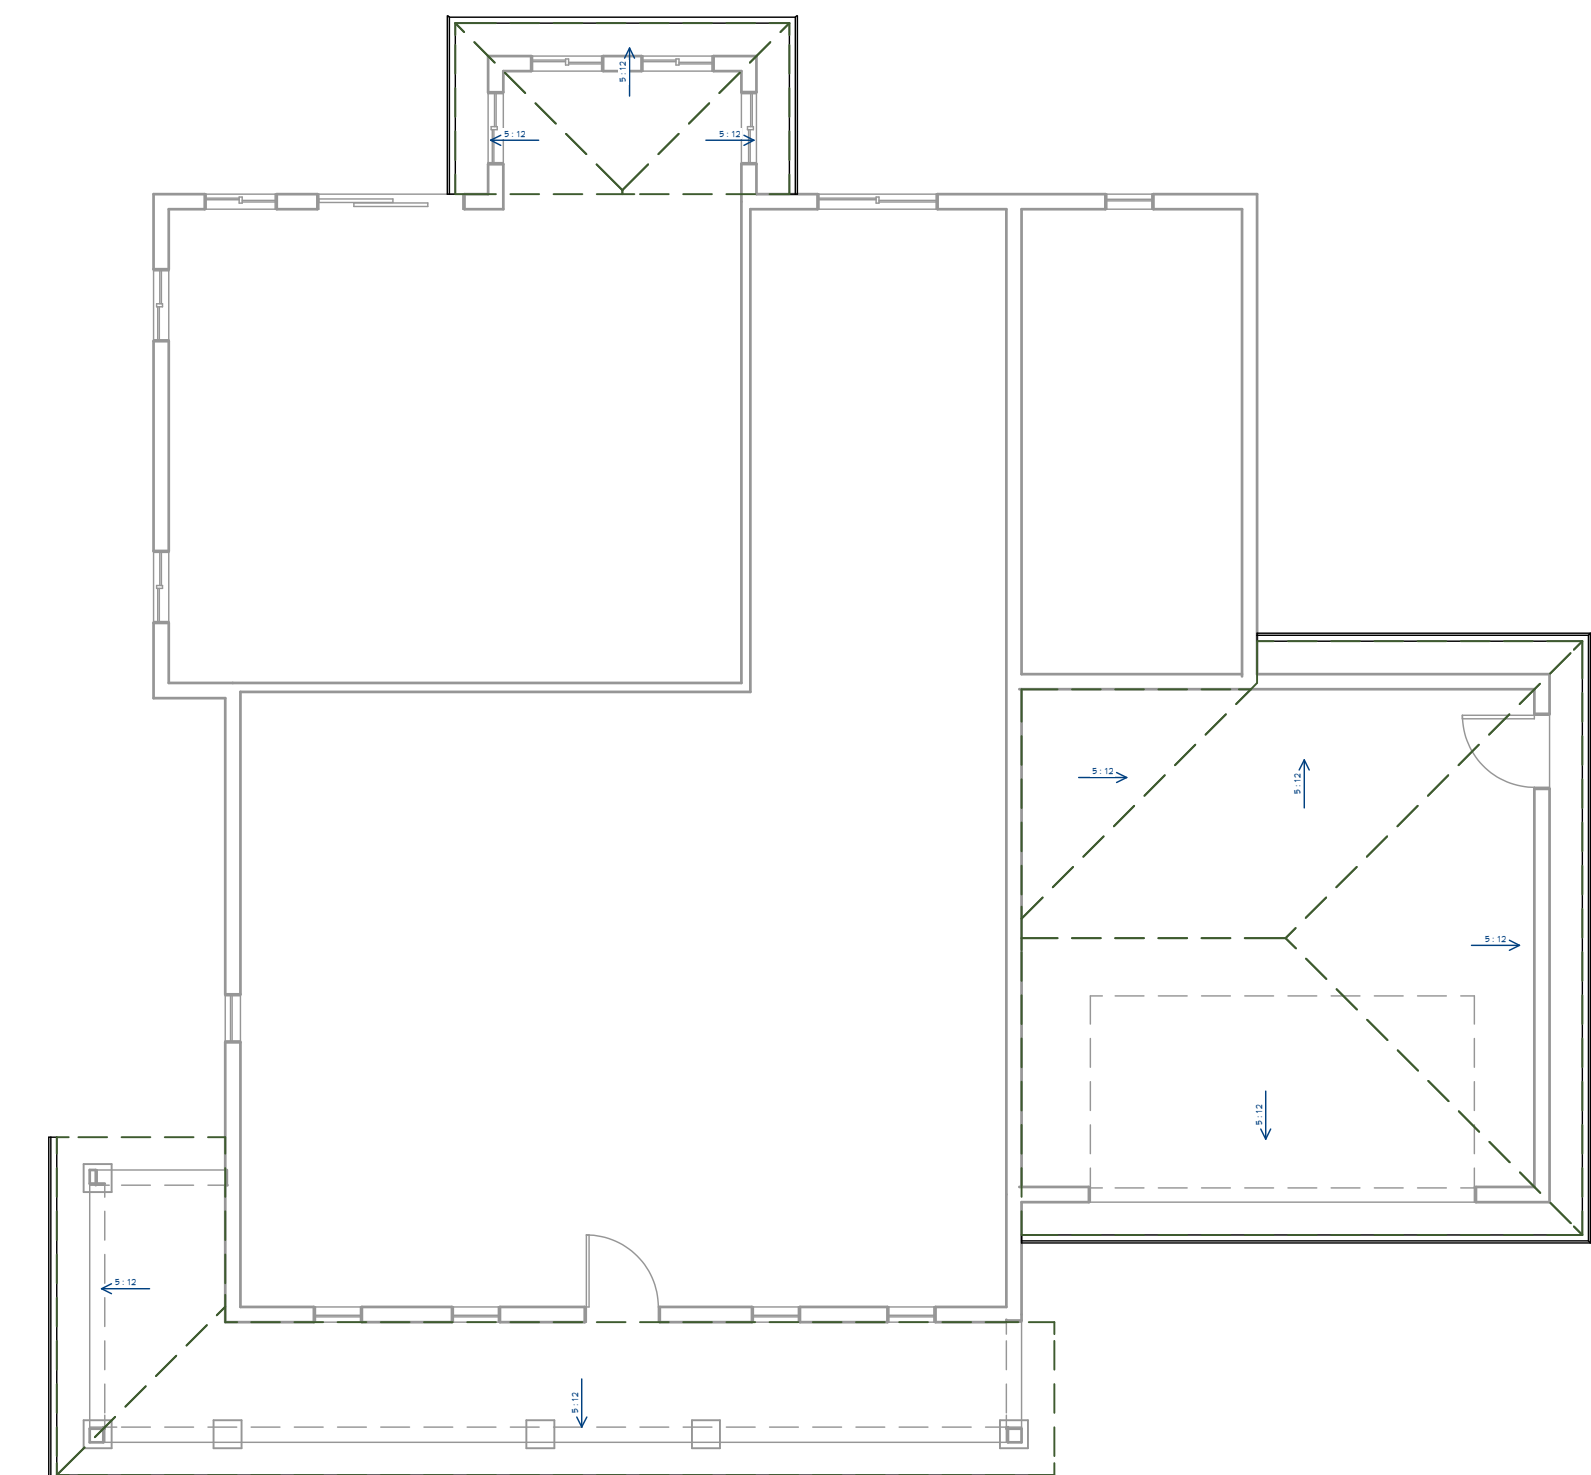

1 ROOF PLAN VIEW
1/8 IN = 1 FT

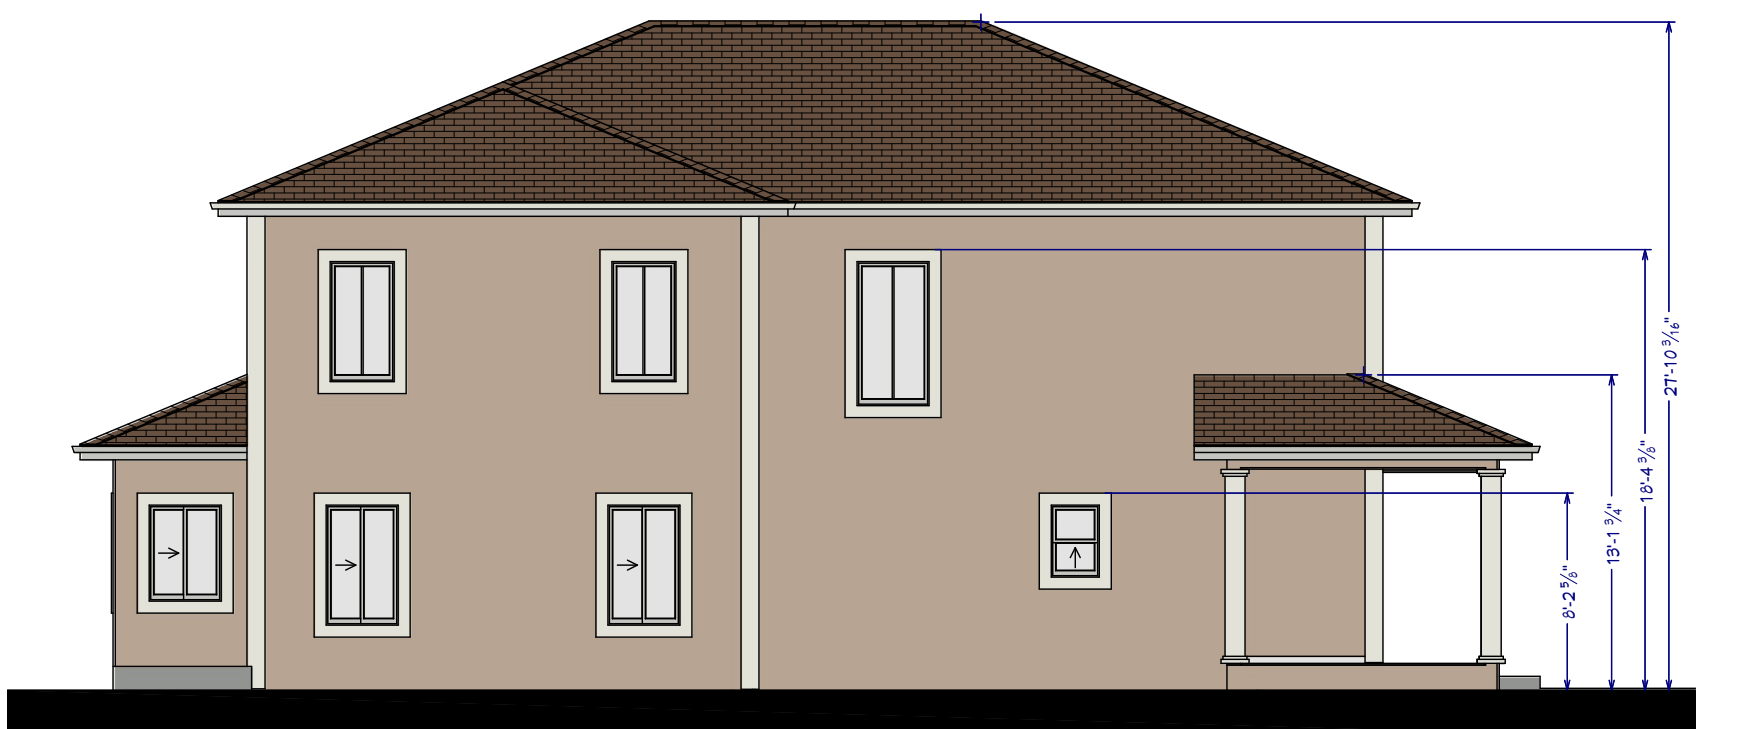

E2 EXTERIOR ELEVATION LEFT
1/8 IN = 1 FT

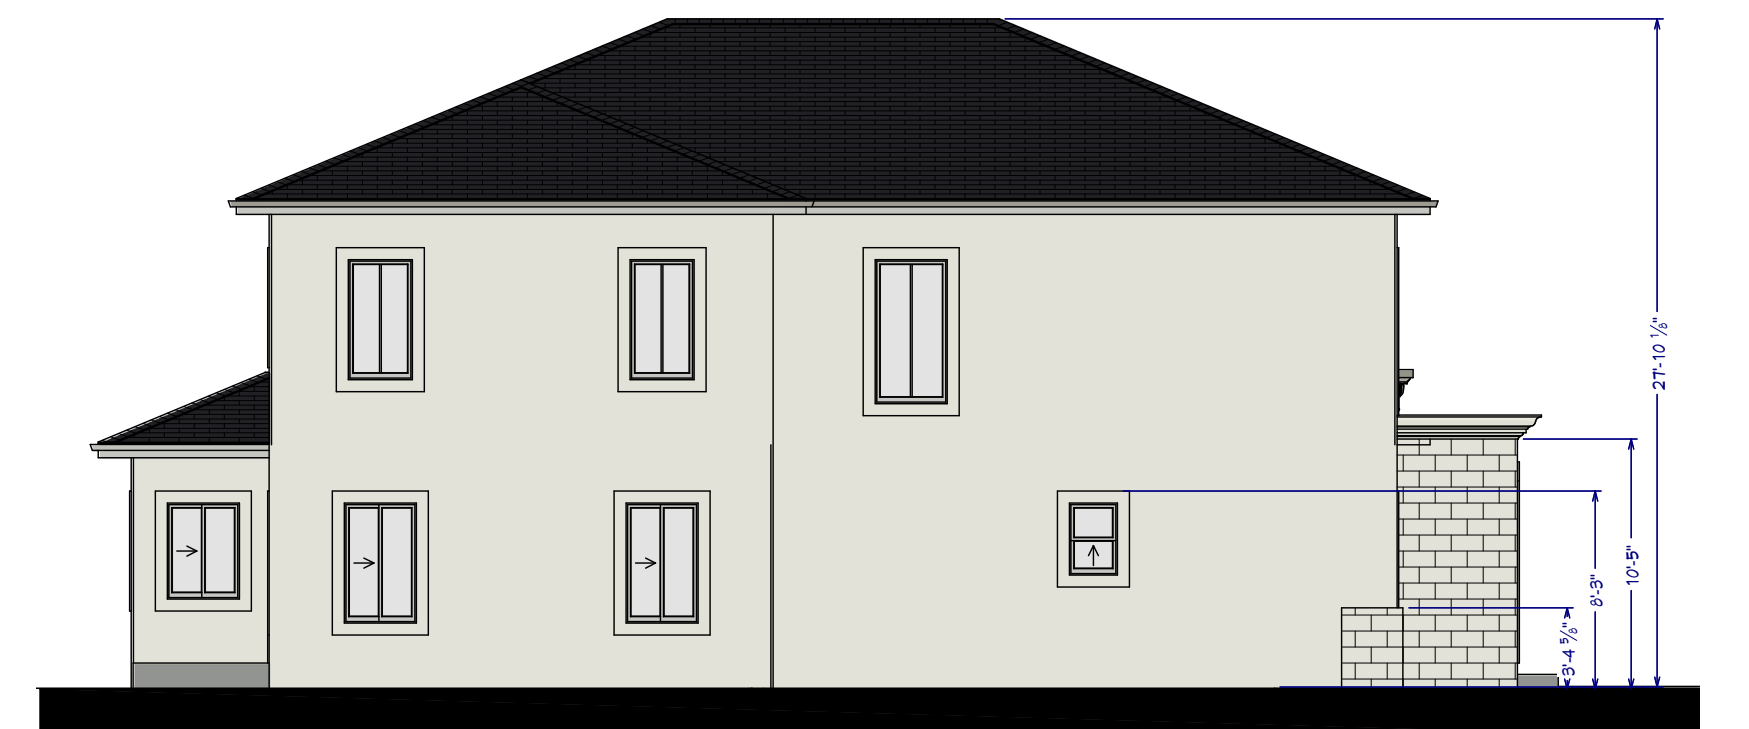


E3 EXTERIOR ELEVATION LEFT
1/8 IN = 1 FT



E4 EXTERIOR ELEVATION RIGHT
1/8 IN = 1 FT



E5 EXTERIOR ELEVATION RIGHT
1/8 IN = 1 FT

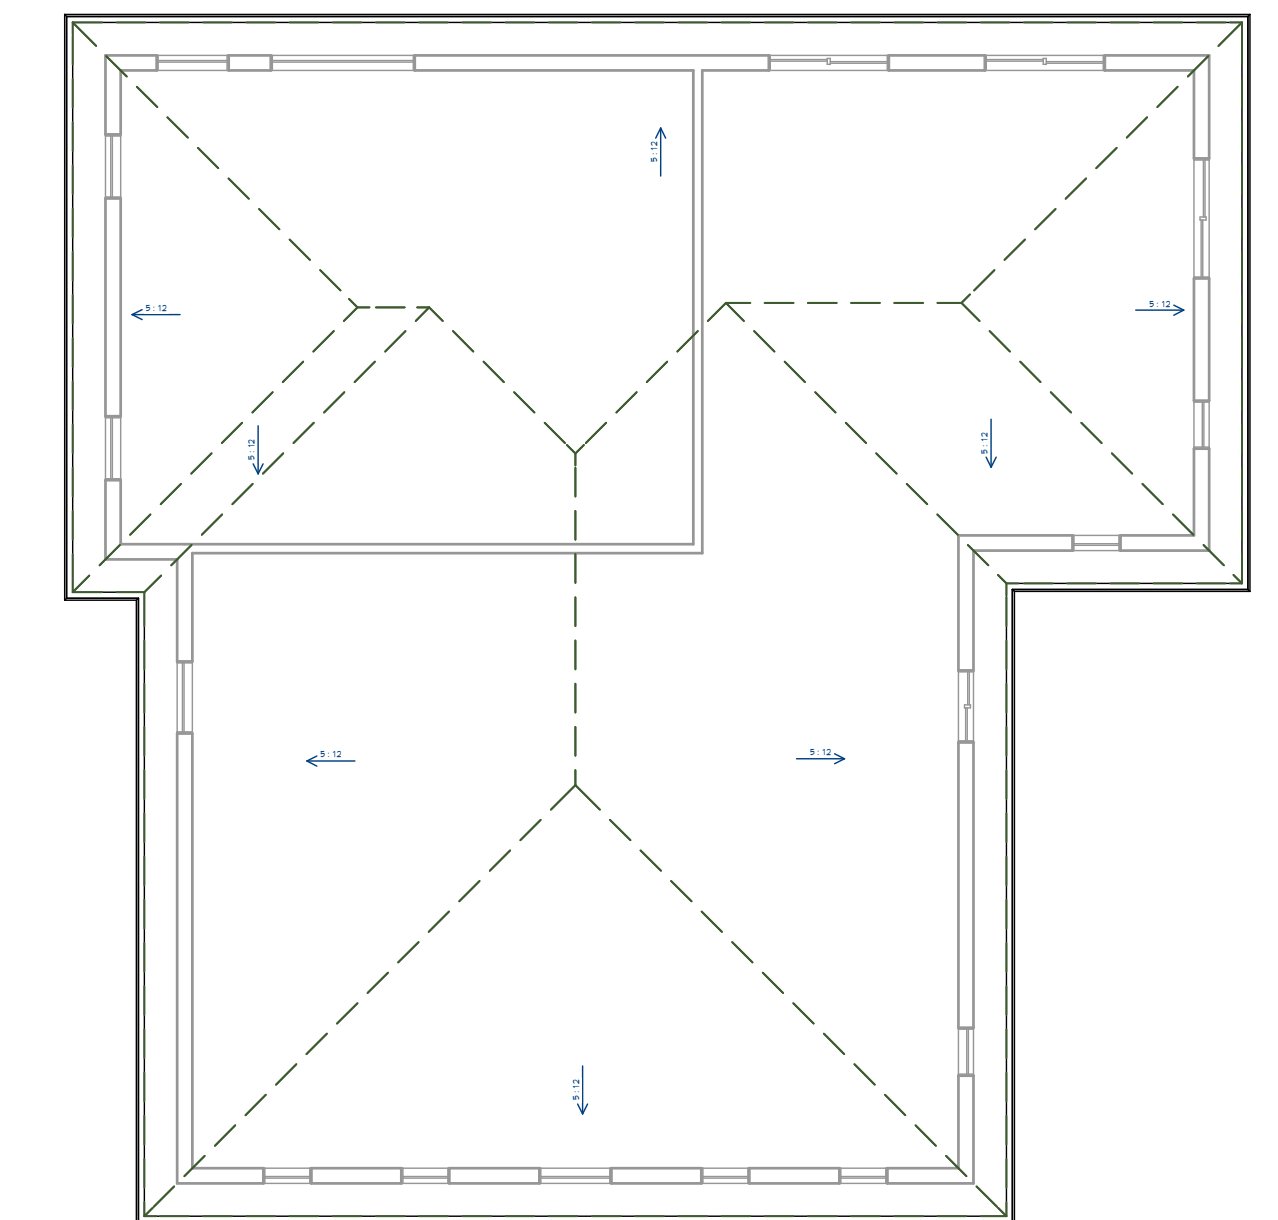

2 ROOF PLAN VIEW
1/8 IN = 1 FT

MASTER PLANNED BY:
THE LANDMARK DEVELOPERS

Argyre Farms Development
of Almaden, San Jose

DRAWINGS PROVIDED BY:
Atelier MRP

DATE:
12/10/24

SCALE:

SHEET:
A01

REVISION TABLE	NUMBER	DATE	REVISION BY	DESCRIPTION



- MATERIAL LEGEND**
1. CEMENT TILE
 2. STUCCO
 3. STUCCO OVER FOAM TRIM
 4. ROLL UP GARAGE DOOR
 5. BRICK WORK


E1 EXTERIOR ELEVATION FRONT
1/8 IN = 1 FT




E3 EXTERIOR ELEVATION BACK
1/8 IN = 1 FT



E2 EXTERIOR ELEVATION LEFT
1/8 IN = 1 FT

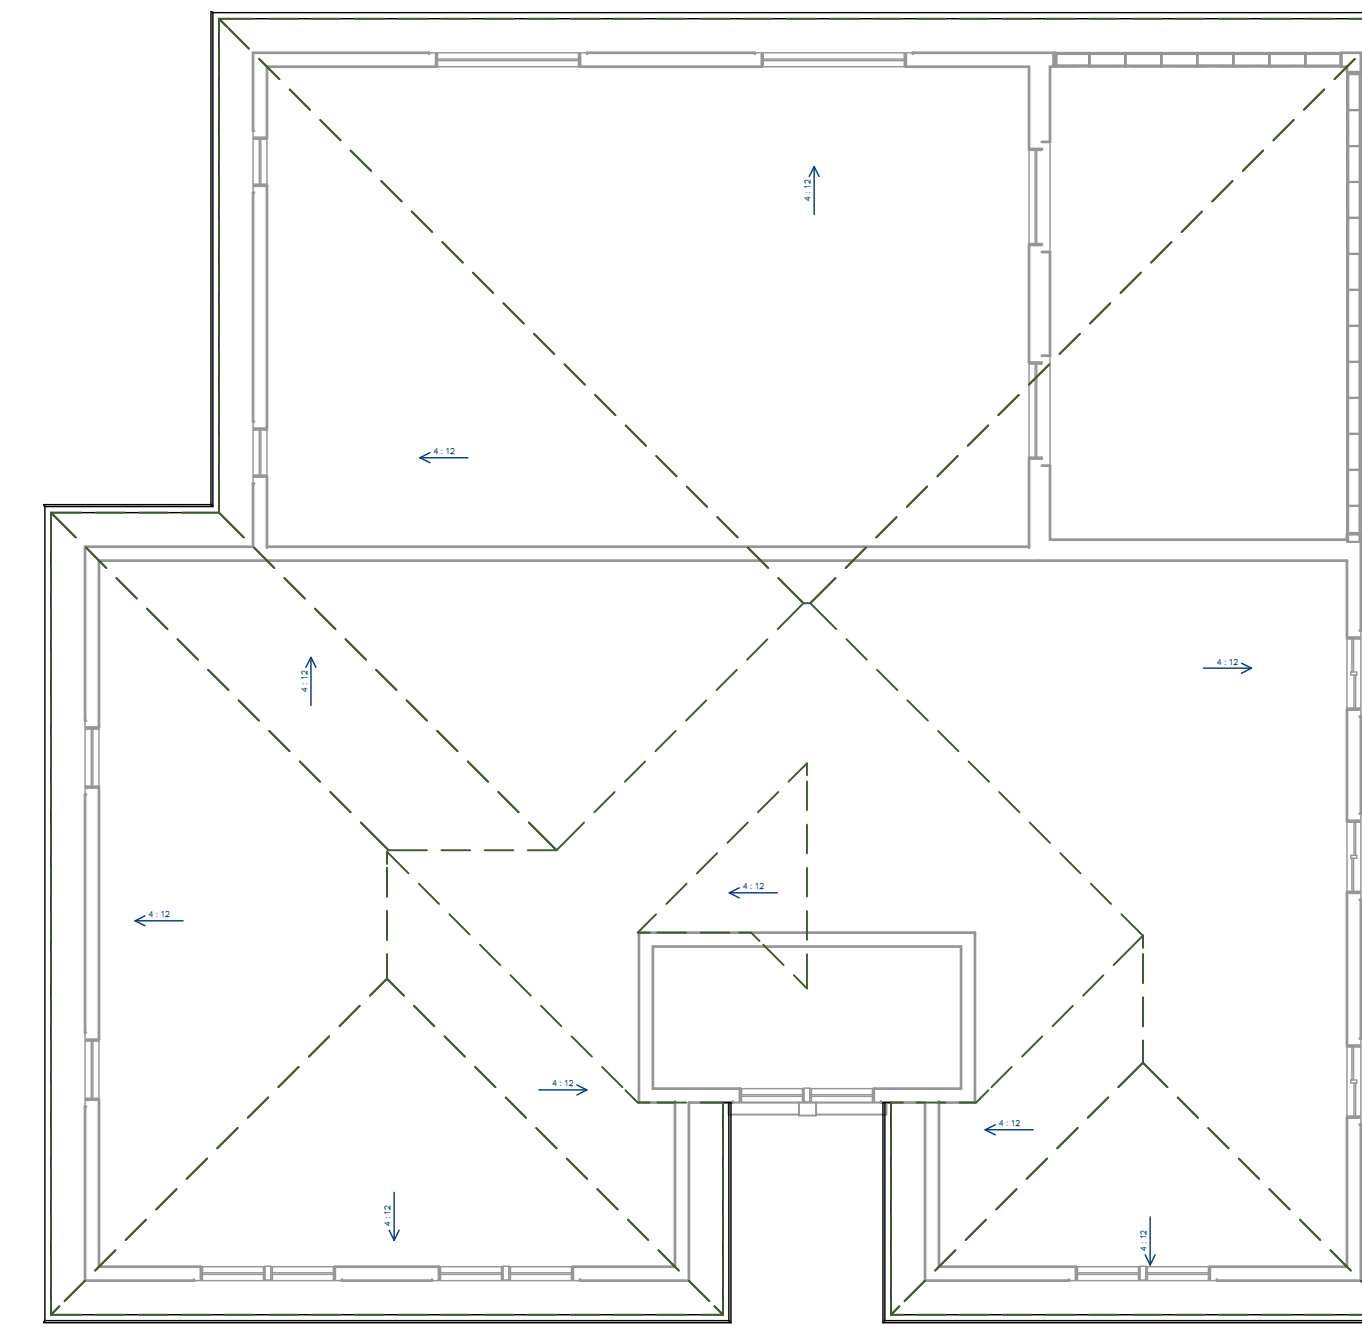

1 ROOF PLAN VIEW
1/8 IN = 1 FT

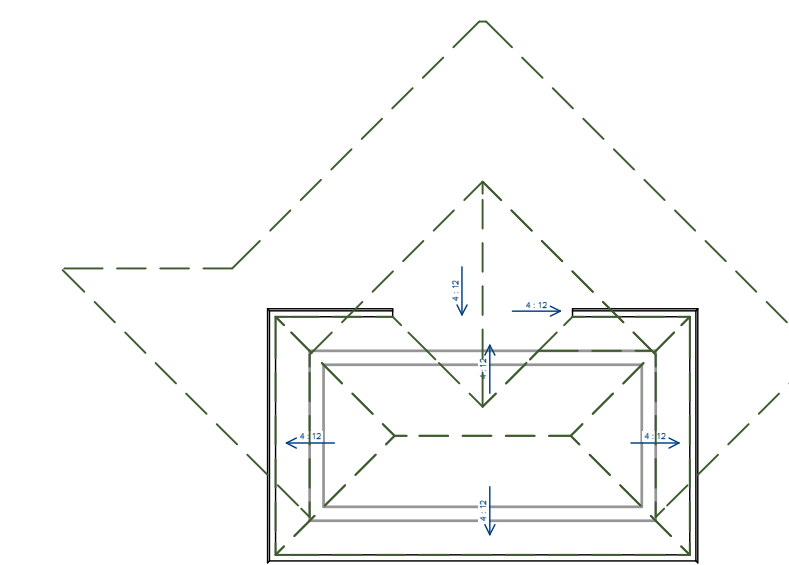

2 ROOF PLAN VIEW
1/8 IN = 1 FT



E4 EXTERIOR ELEVATION RIGHT
1/8 IN = 1 FT

MATERIAL BOARD



REVISION TABLE	
NUMBER	DATE

MASTER PLANNED BY:
THE LANDMARK DEVELOPERS

Argyre Farms Development
of Almaden, San Jose


DRAWINGS PROVIDED BY:
Atelier MRP

DATE:
12/10/24

SCALE:

SHEET:

A08

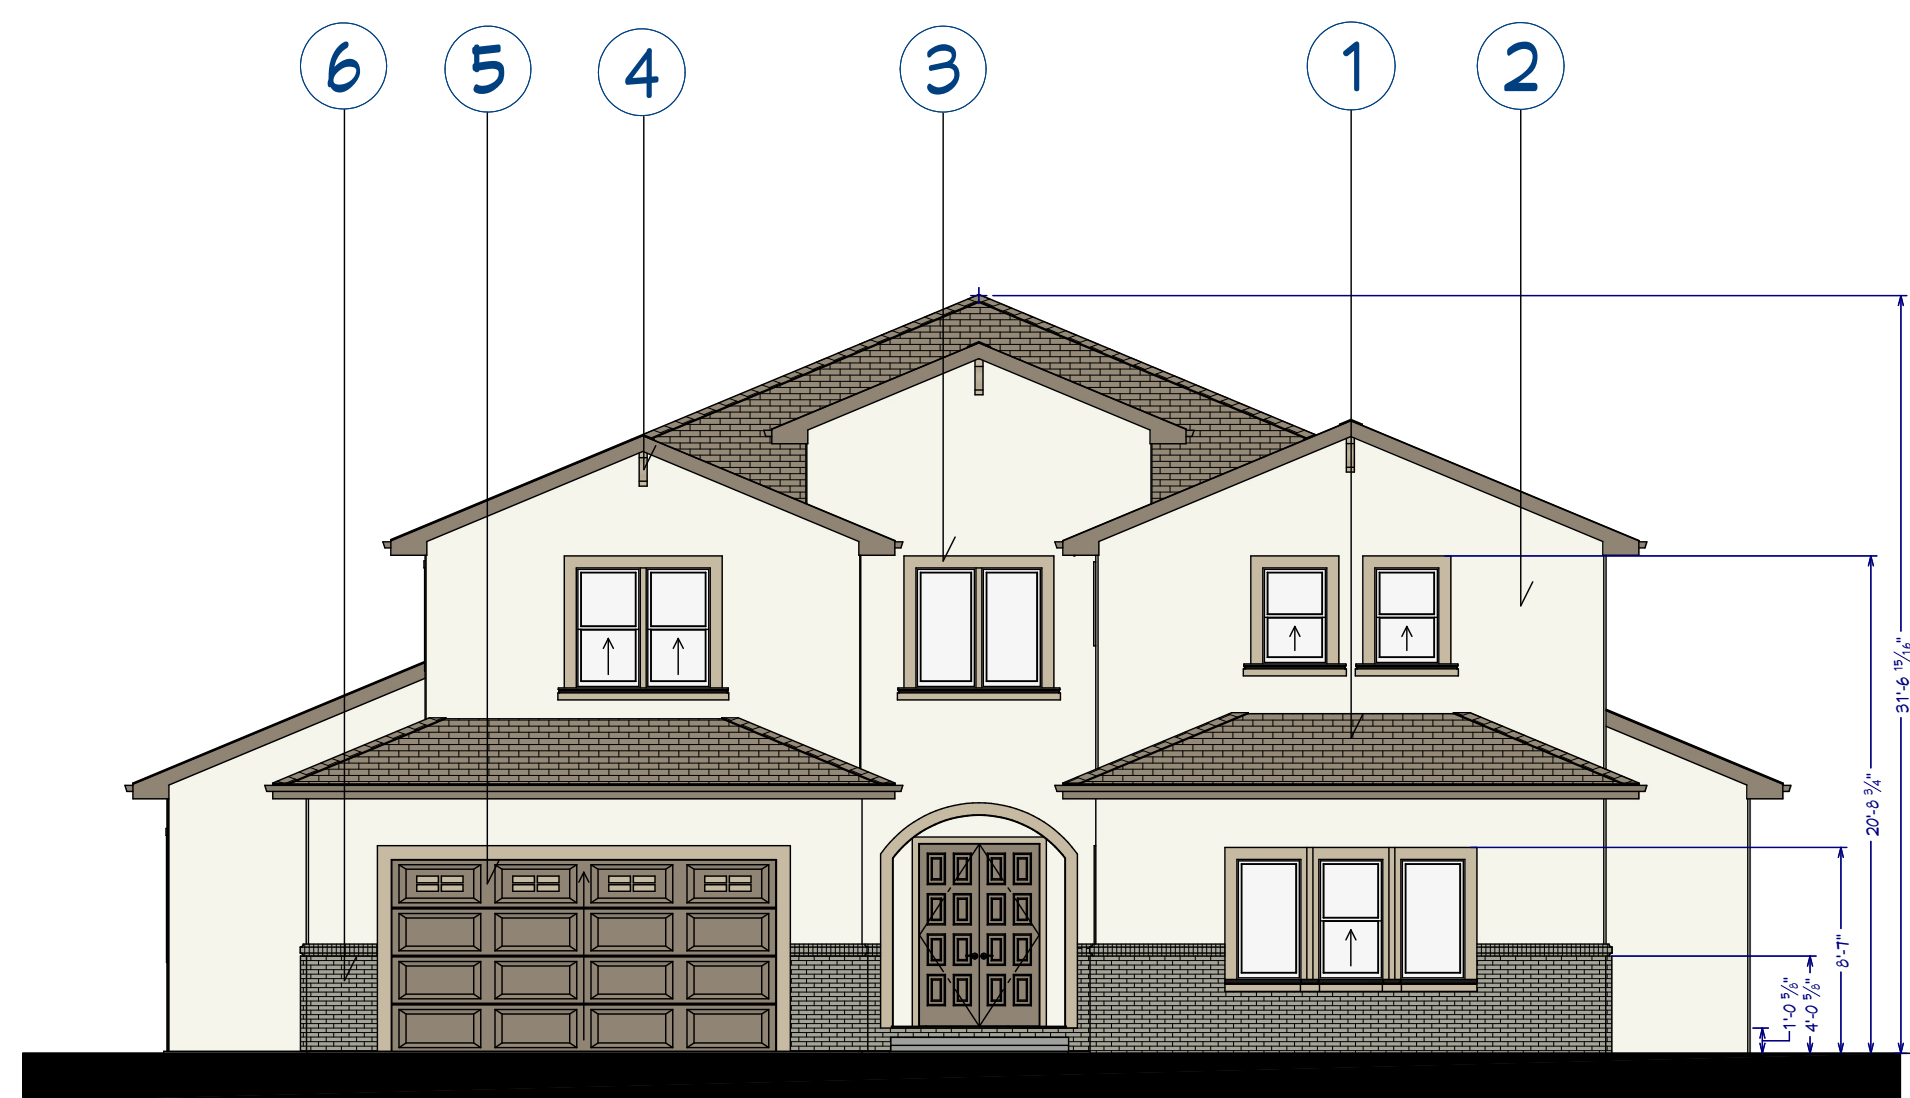


E1 EXTERIOR ELEVATION FRONT
1/8 IN = 1 FT

- MATERIAL LEGEND**
1. CEMENT TILE
 2. STUCCO
 3. STUCCO OVER FOAM TRIM
 4. WOODCORBEL
 5. ROLL UP GARAGE DOOR
 6. BRICK WORK




E4 EXTERIOR ELEVATION RIGHT
1/8 IN = 1 FT


MATERIAL BOARD

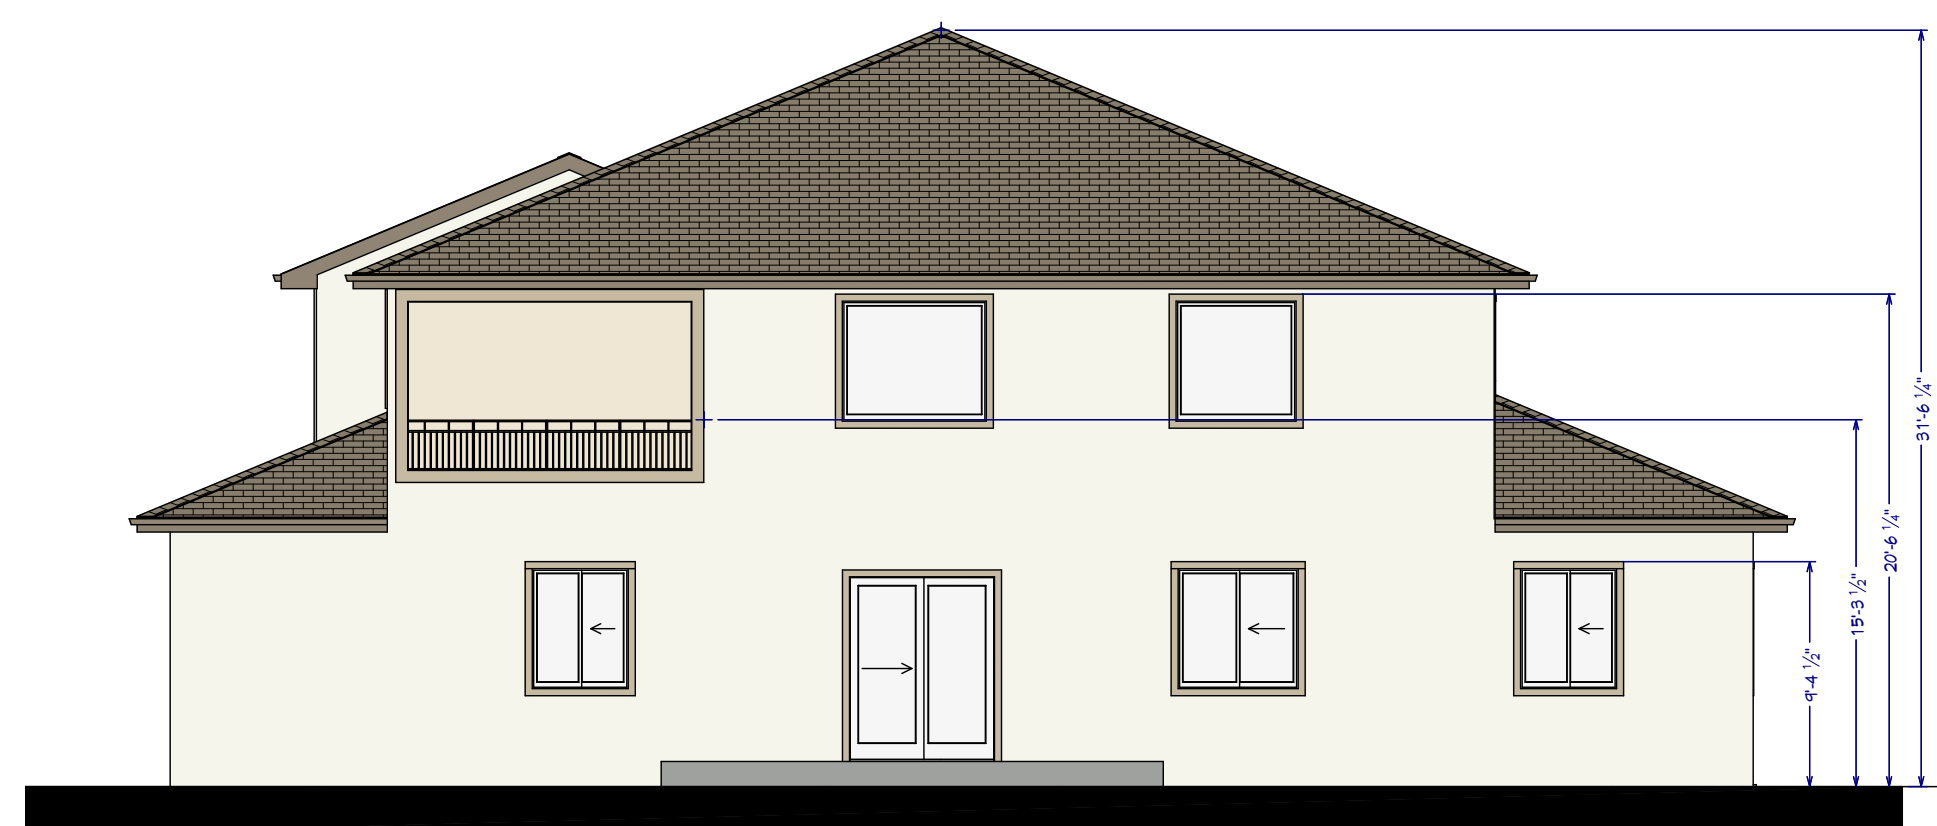


E3 EXTERIOR ELEVATION BACK
1/8 IN = 1 FT

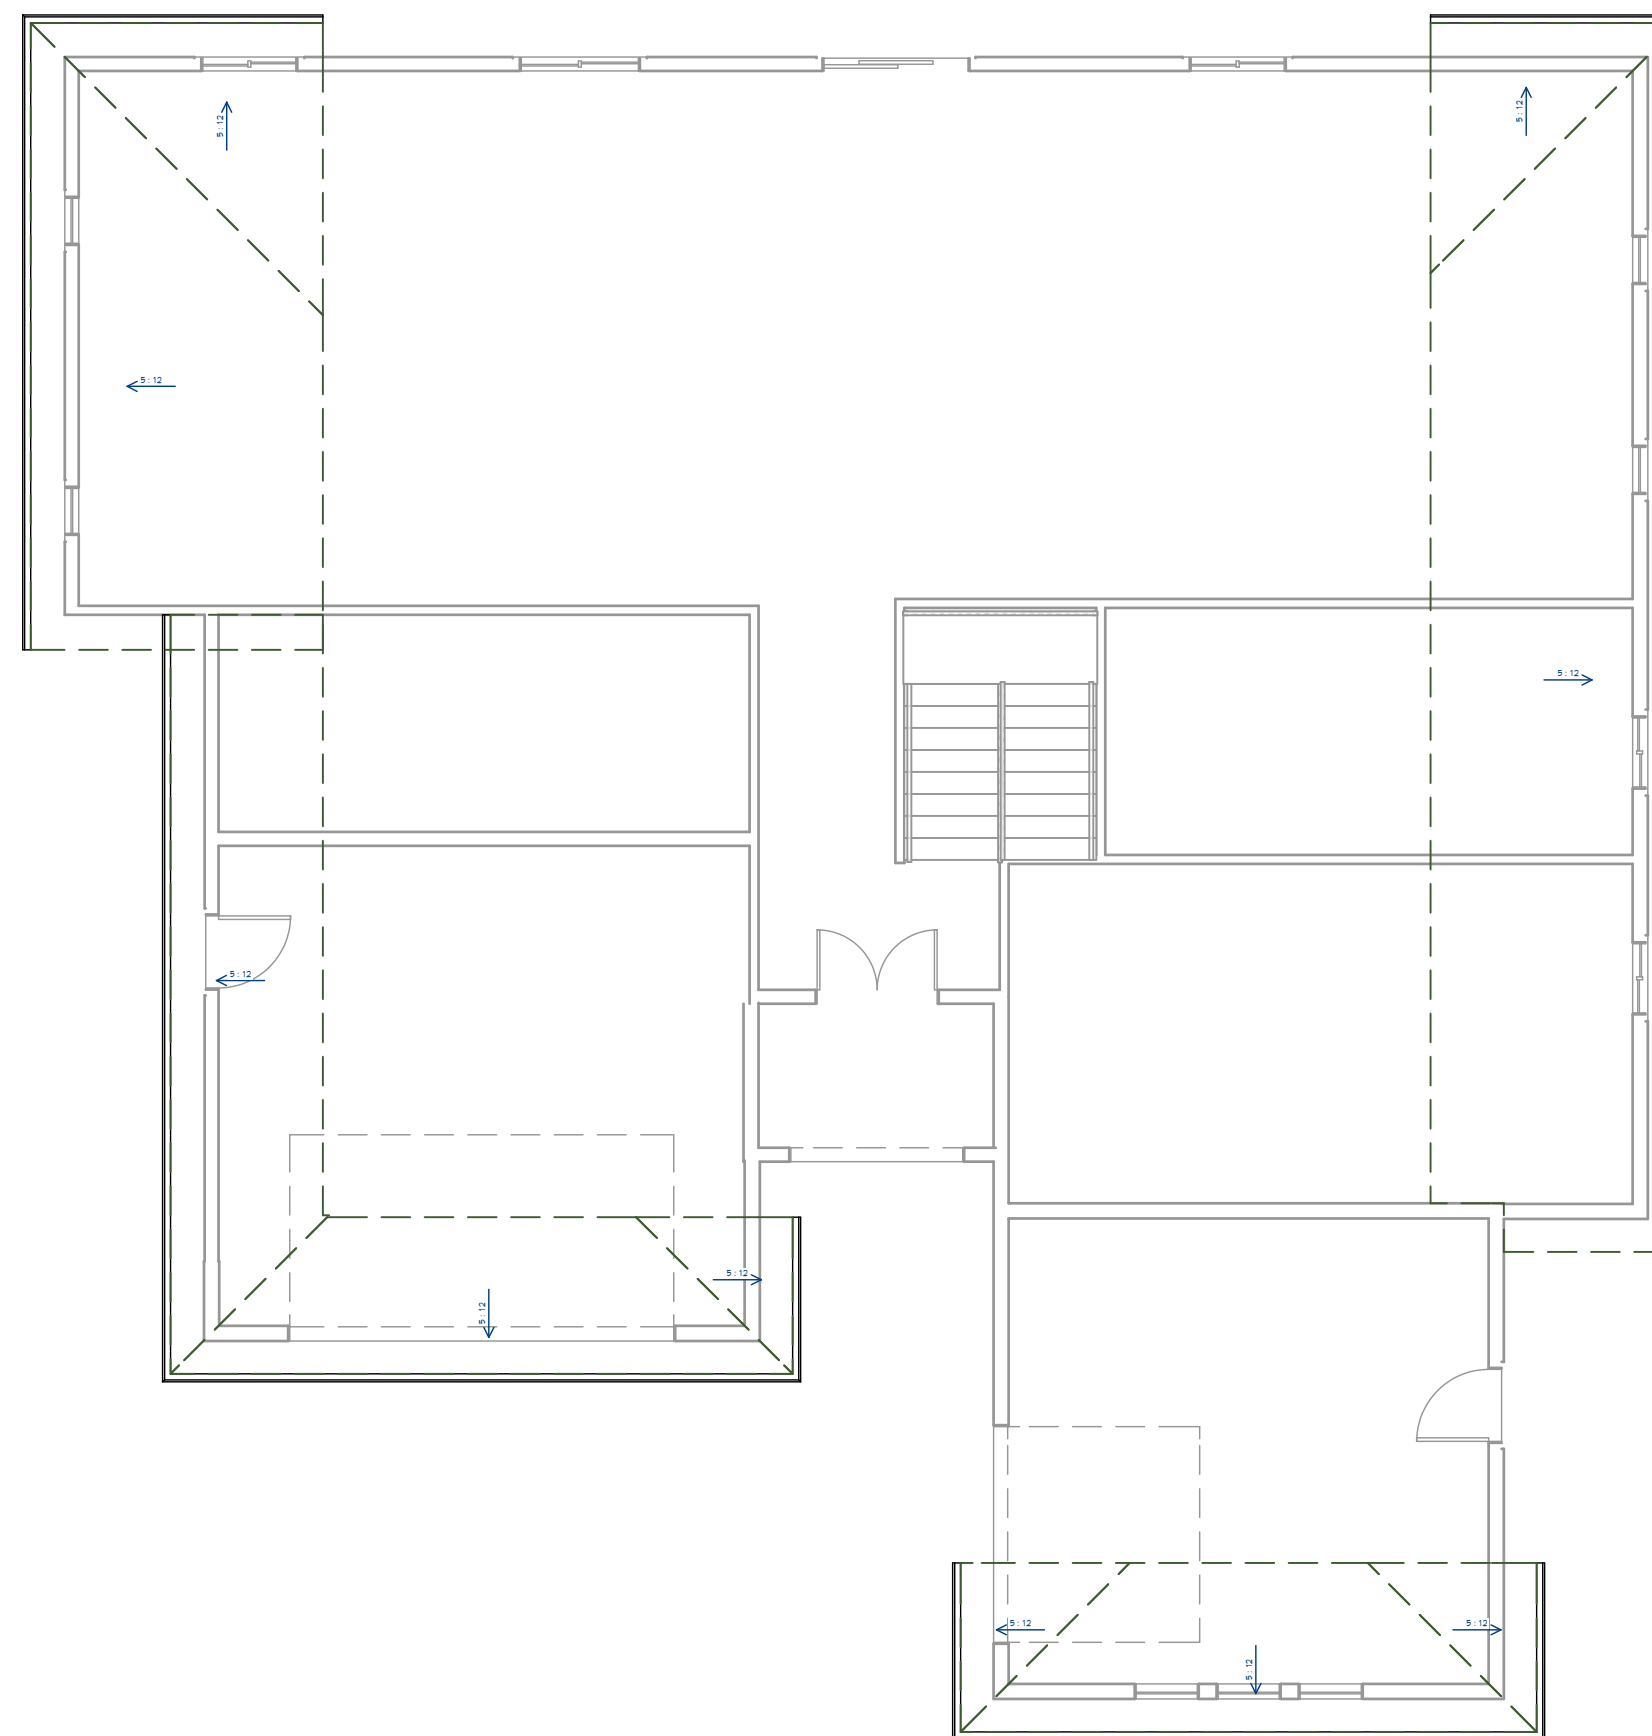

1 ROOF PLAN VIEW
1/8 IN = 1 FT

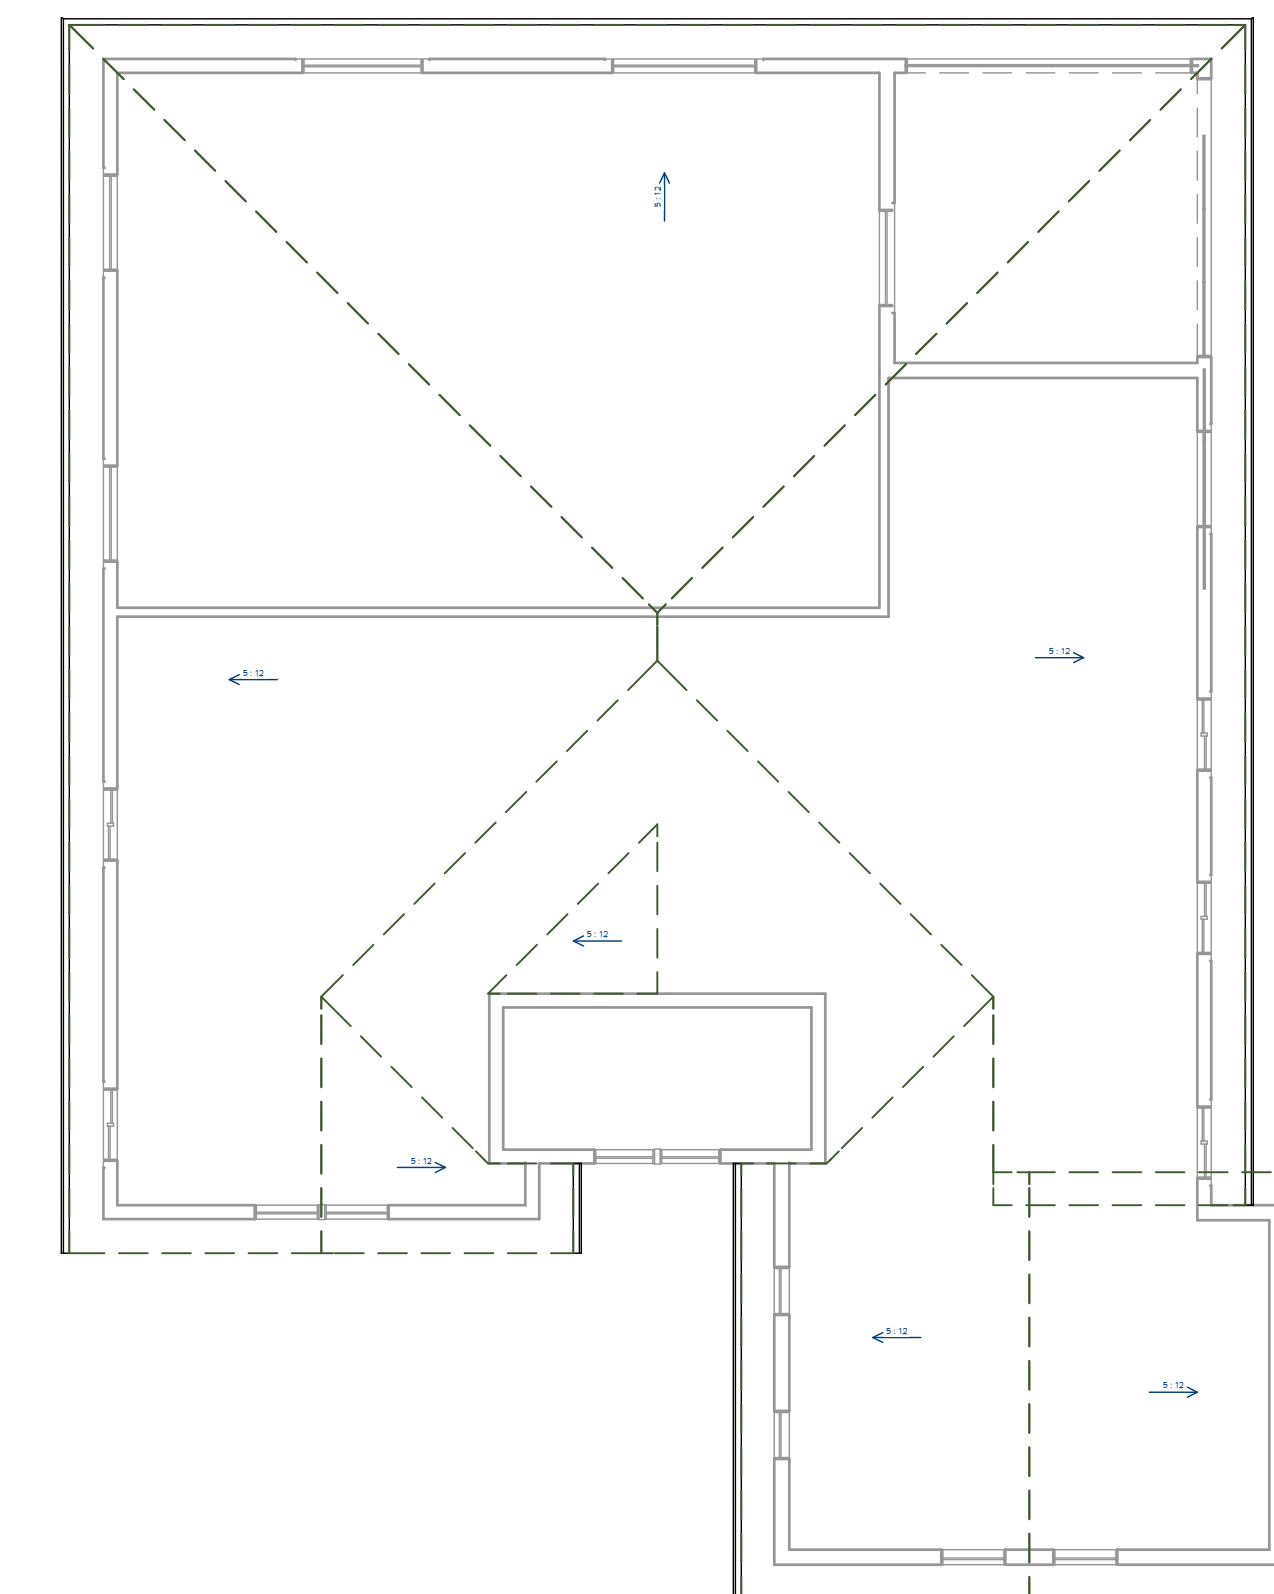

2 ROOF PLAN VIEW
1/8 IN = 1 FT

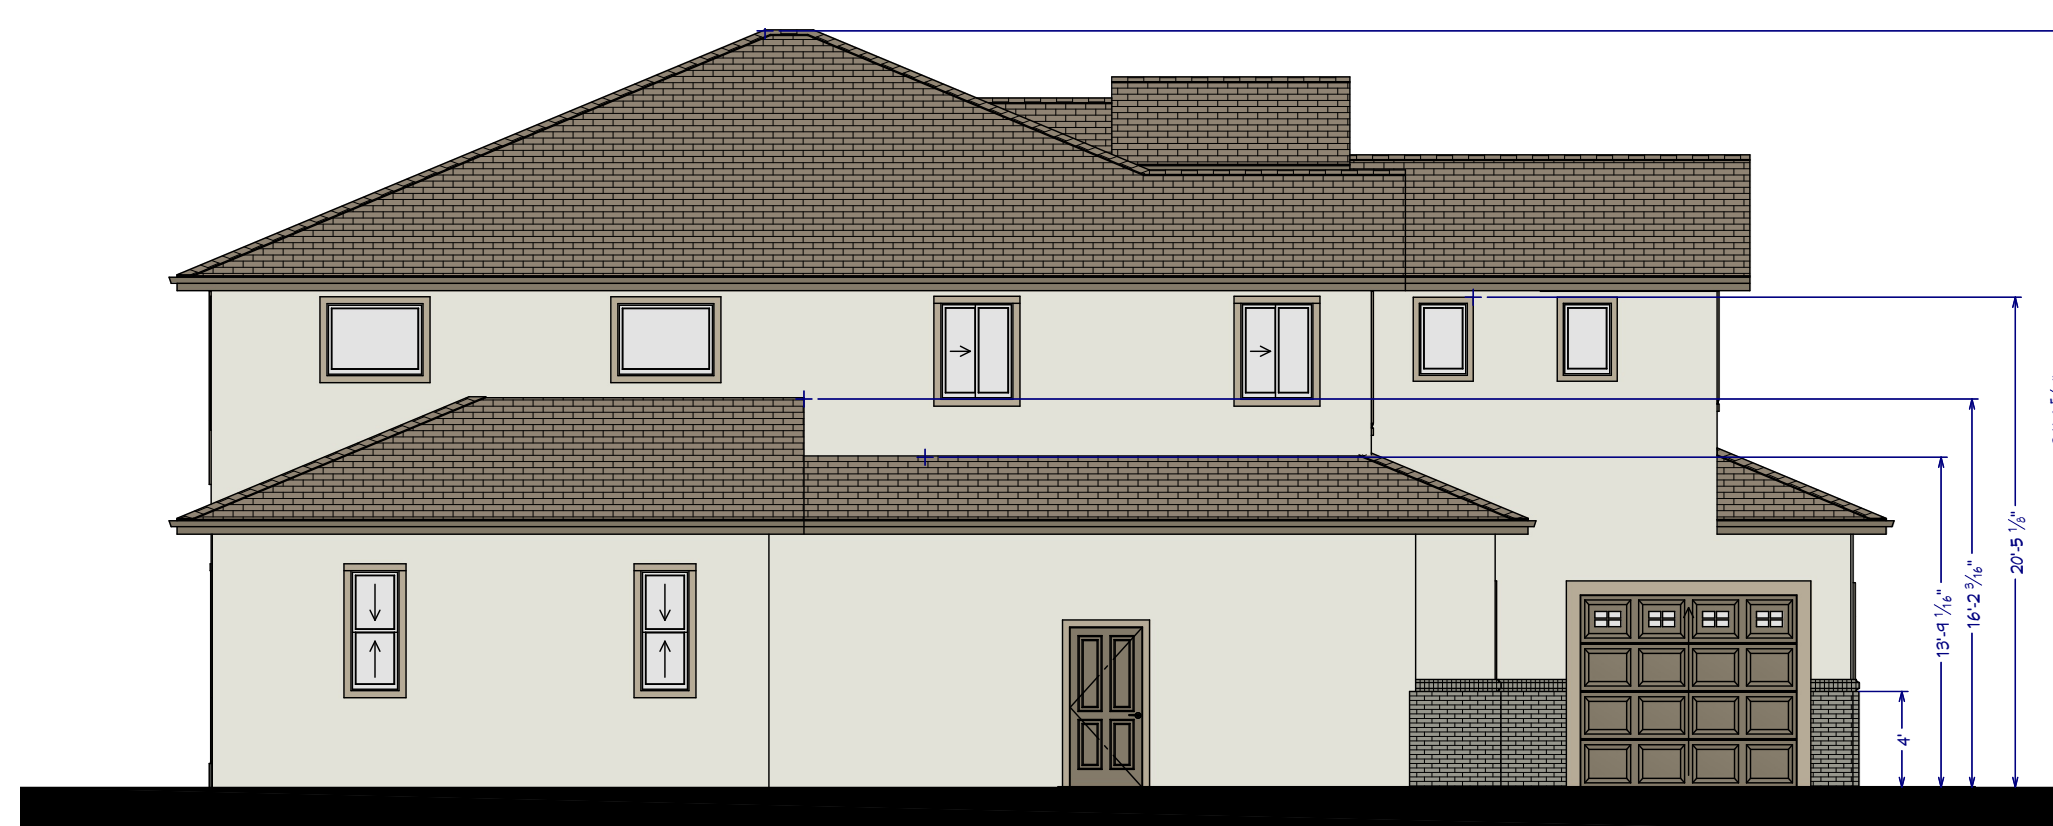

E2 EXTERIOR ELEVATION LEFT
1/8 IN = 1 FT

NUMBER	DATE	REVISION BY	DESCRIPTION

MASTER PLANNED BY:
THE LANDMARK DEVELOPERS

Argyre Farms Development
of Almaden, San Jose

DRAWINGS PROVIDED BY:
Atelier MRP

DATE:
12/10/24


SCALE:

SHEET:
A09



E1 EXTERIOR ELEVATION FRONT
1/8 IN = 1 FT

MATERIAL LEGEND
1. CEMENT TILE
2. STUCCO
3. STUCCO OVER FOAM TRIM
4. BRICK WORK

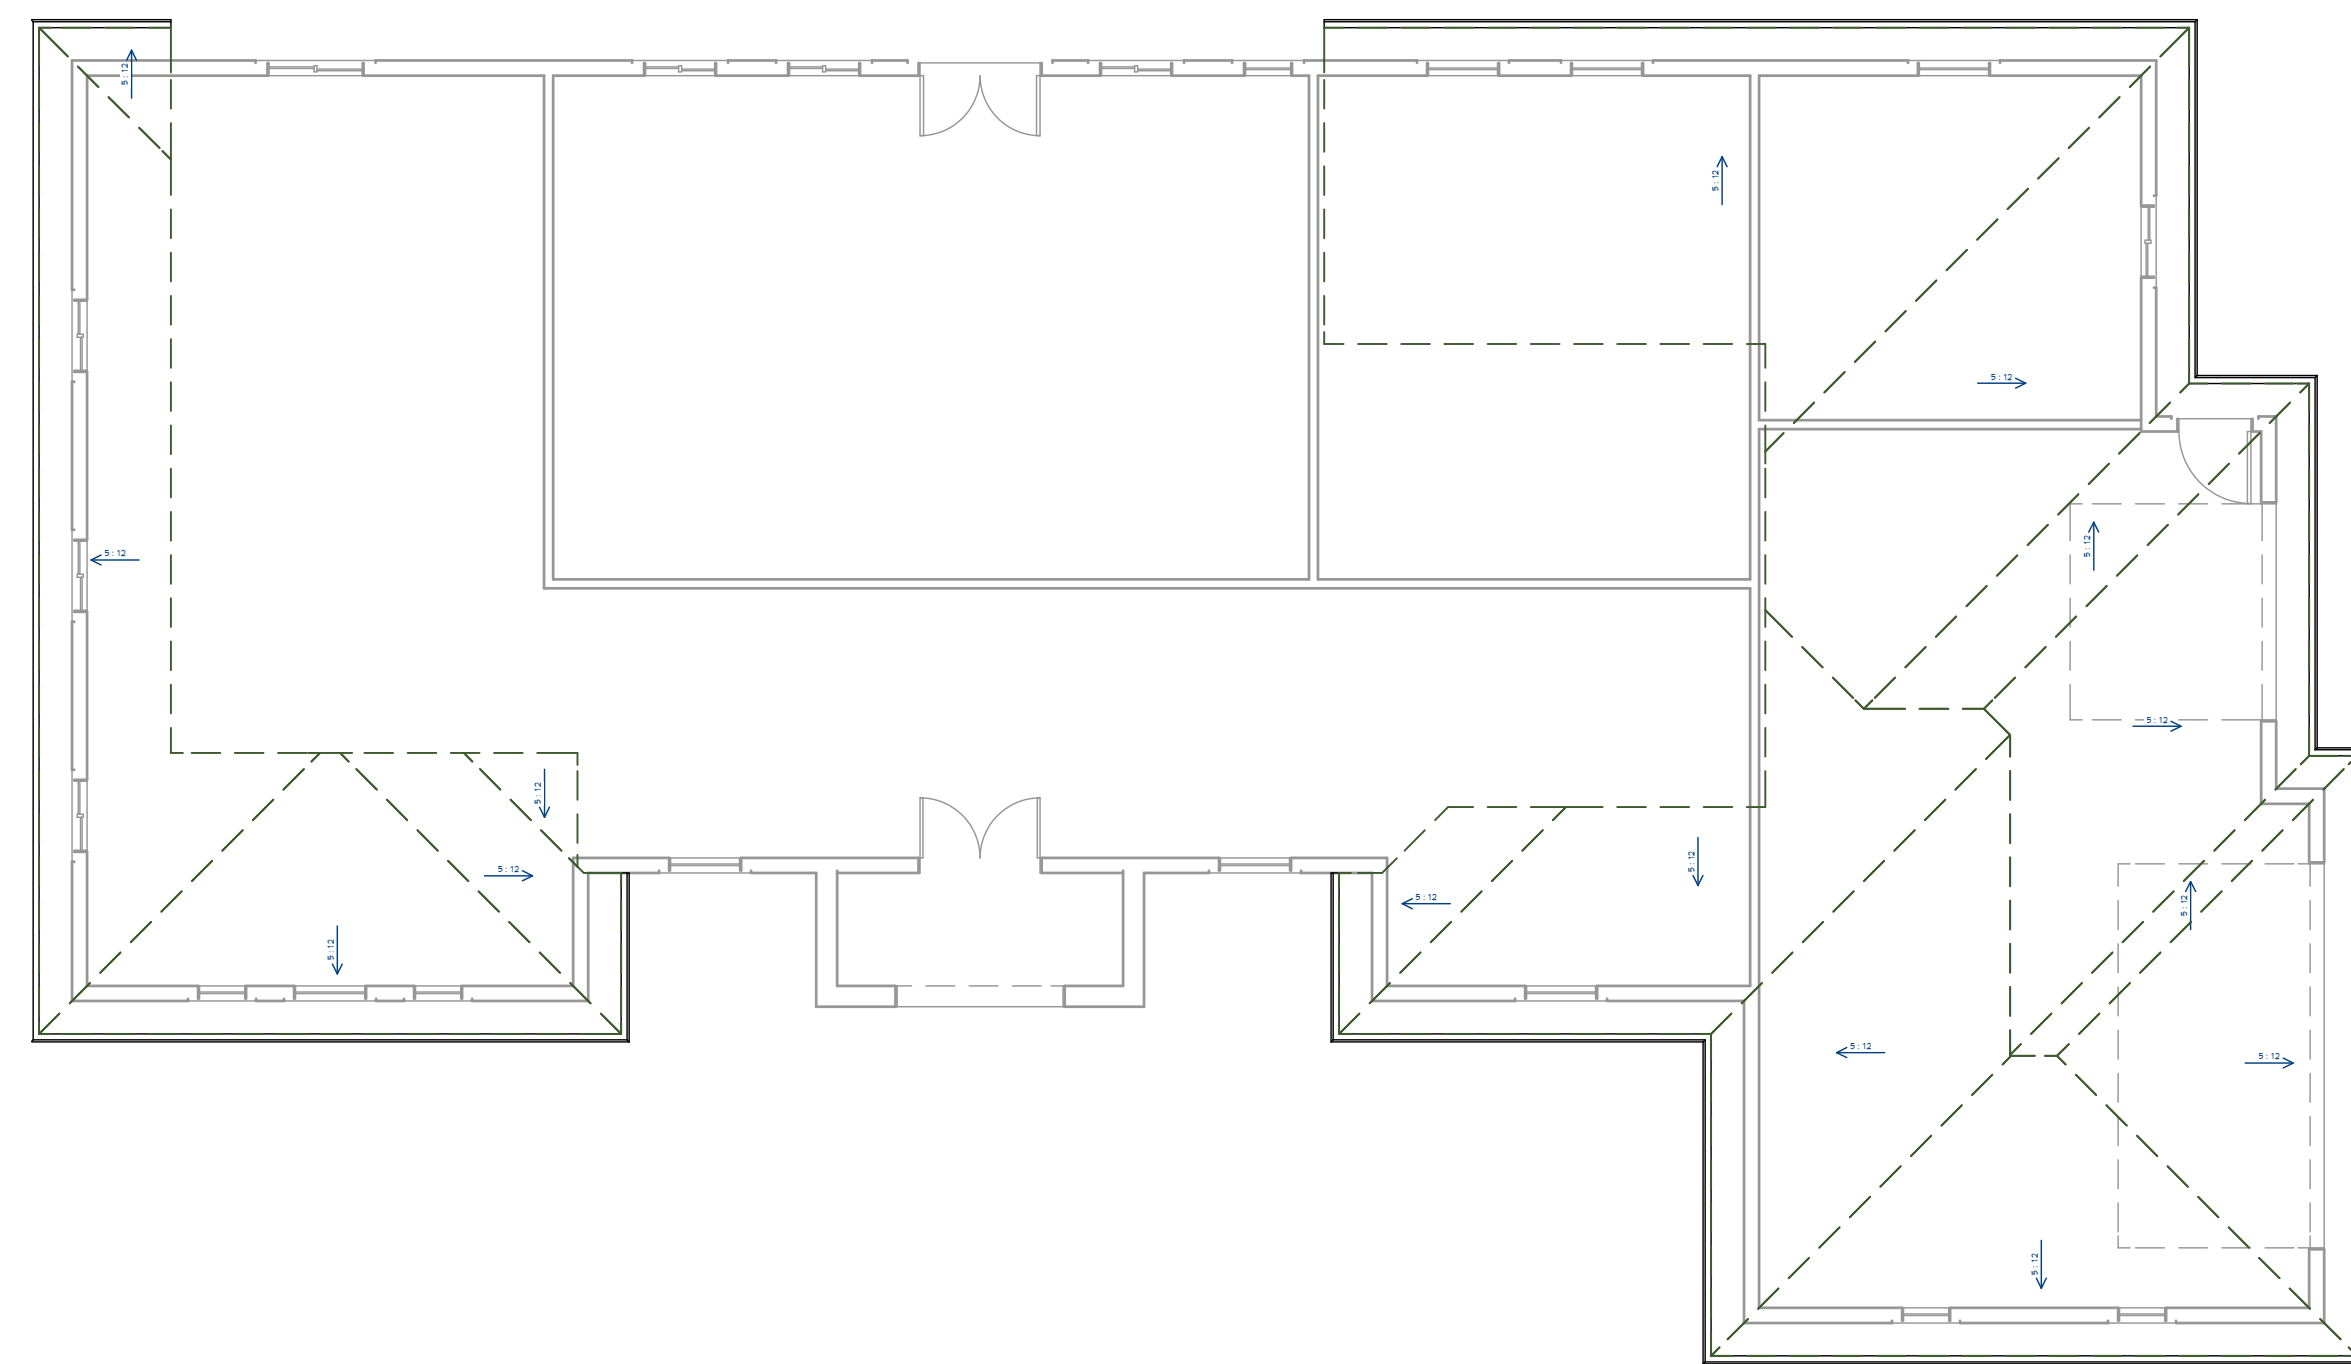


1 ROOF PLAN VIEW
1/8 IN = 1 FT



E3 EXTERIOR ELEVATION BACK
1/8 IN = 1 FT


MATERIAL LEGEND
5. WROUGHT IRON RAILING

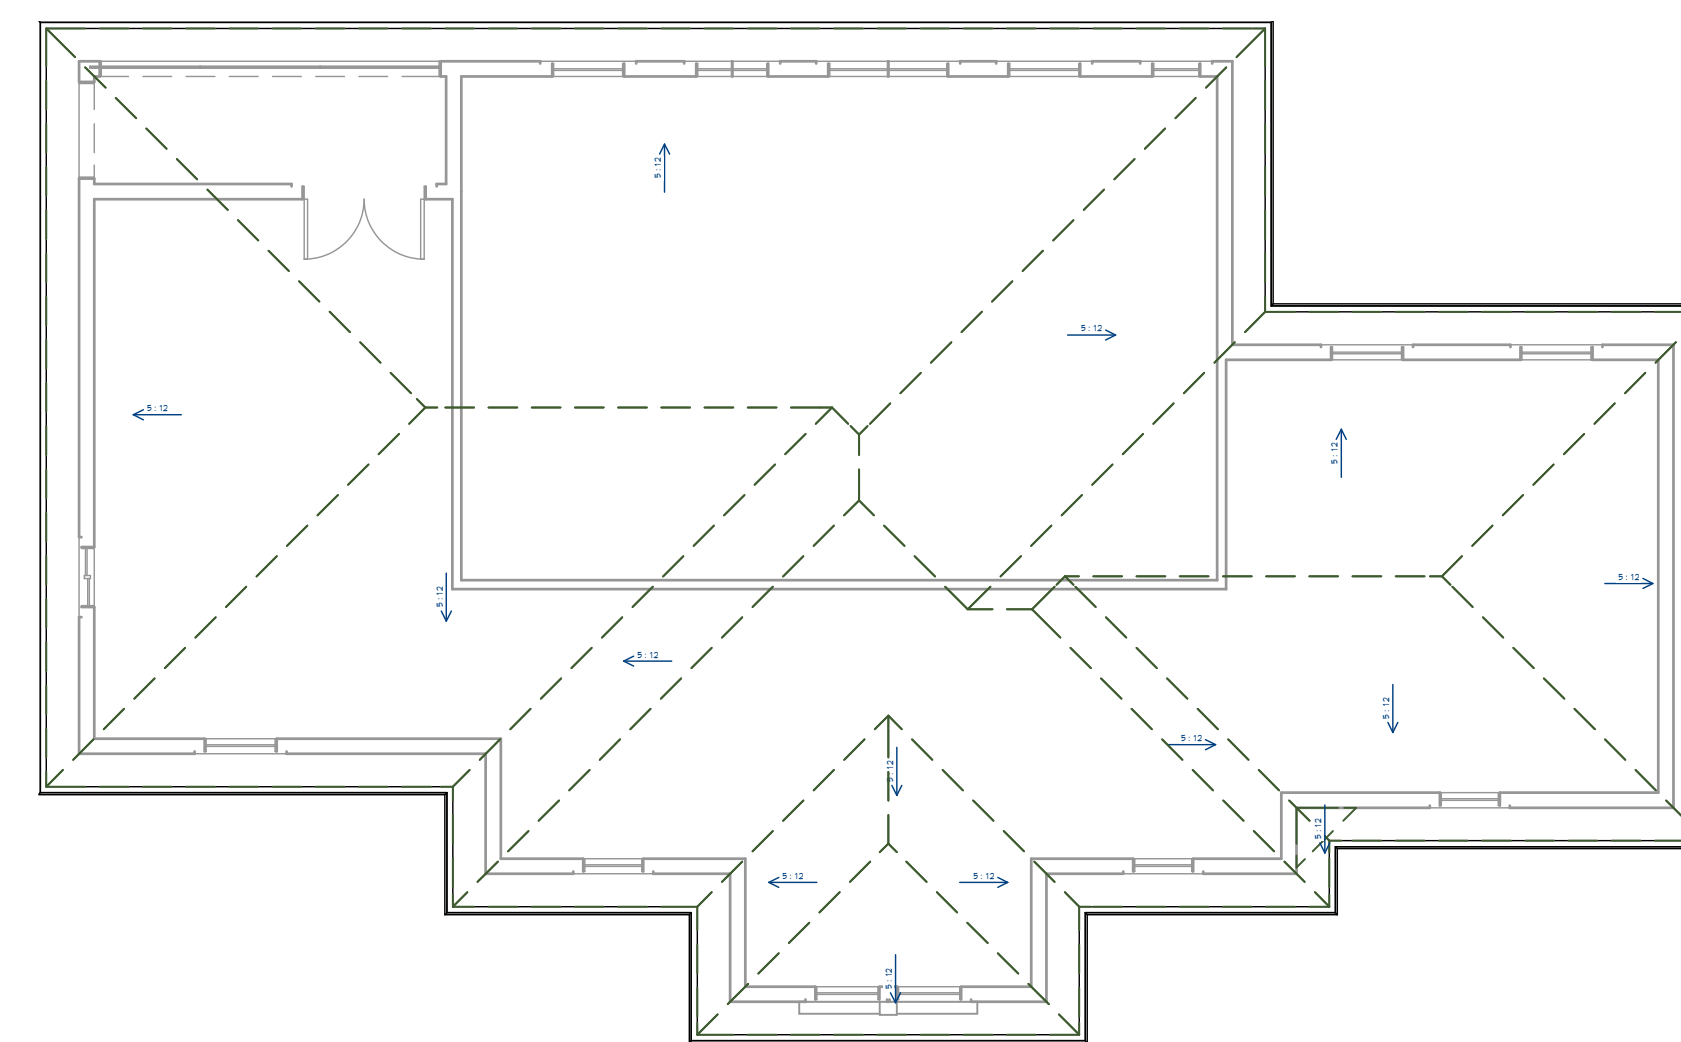

2 ROOF PLAN VIEW
1/8 IN = 1 FT



E2 EXTERIOR ELEVATION LEFT
1/8 IN = 1 FT

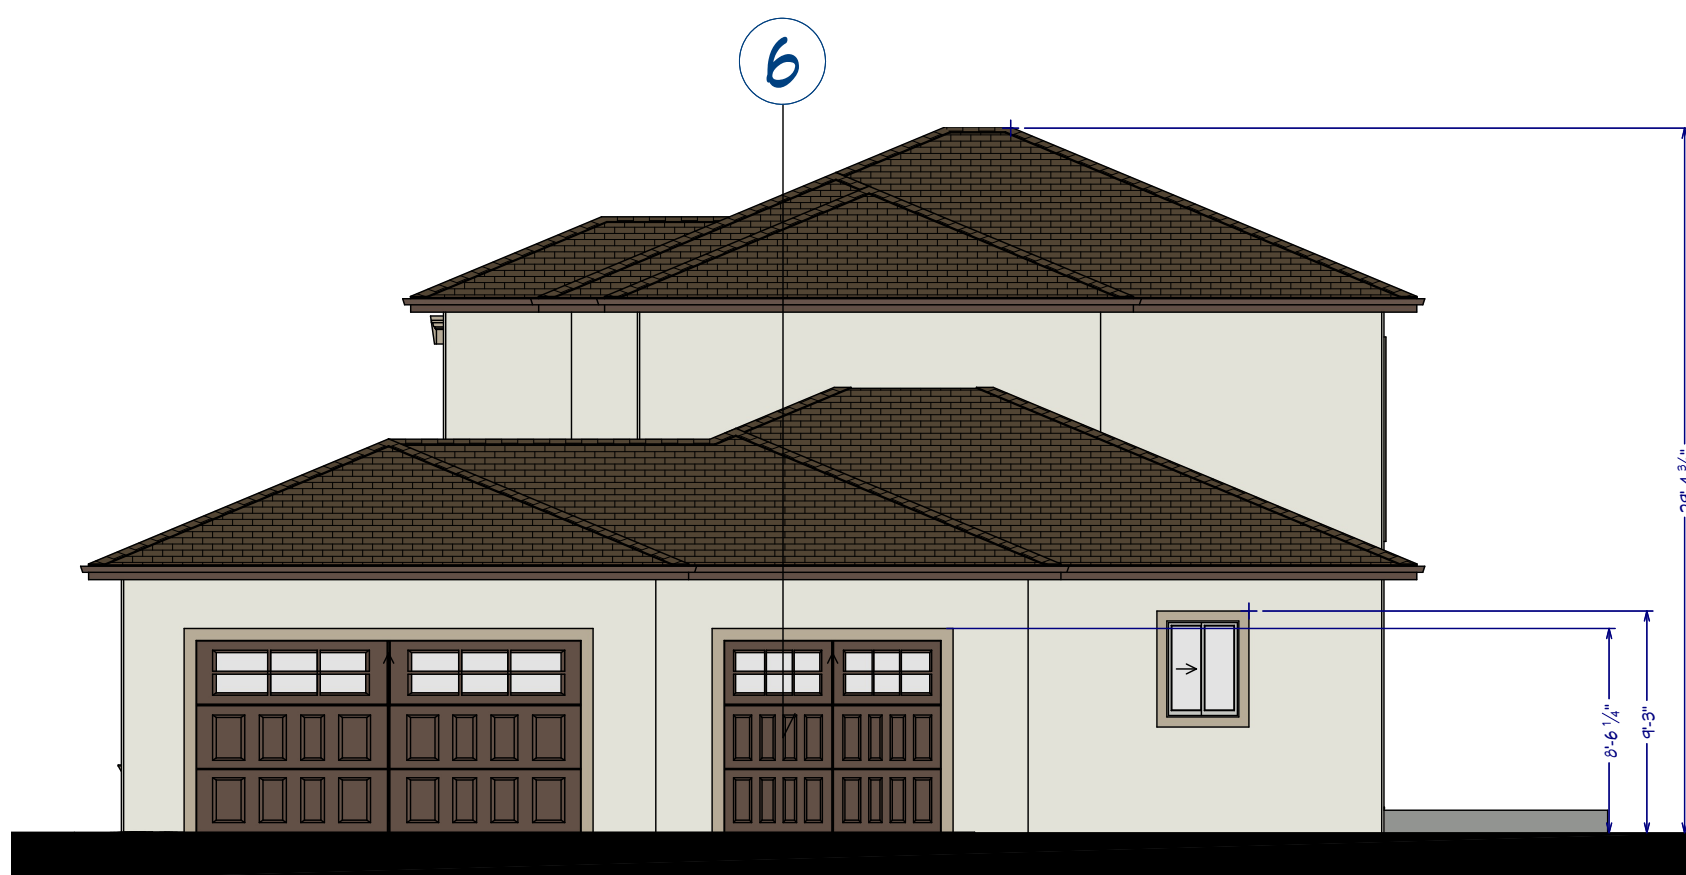

E4 EXTERIOR ELEVATION RIGHT
1/8 IN = 1 FT

MATERIAL LEGEND
6. ROLL UP GARAGE DOOR

MATERIAL BOARD

FAUX LIMESTONE	CRUMB COOKIE PPG18-01	CARAMELIZED WALNUT PPG1074-6
STONE VENEER	STUCCO	GARAGE DOORS
DUSTY TRAIL PPG1097-4	PATCHES PPG1024-6	BROWN CEMENT TILE
STUCCO TRIMS	TRIMS	ROOFING

NUMBER	DATE	REVISION BY	DESCRIPTION

MASTER PLANNED BY:
THE LANDMARK DEVELOPERS

Argyre Farms Development
of Almaden, San Jose

DRAWINGS PROVIDED BY:
Atelier MRP

DATE:

12/10/24

SCALE:


SHEET:

A10



E1 EXTERIOR ELEVATION FRONT
1/8 IN = 1 FT

MATERIAL LEGEND
 1. COMPOSITE SHINGLE ROOF
 2. STUCCO
 3. STUCCO OVER FOAM TRIM
 4. BRICK WORK

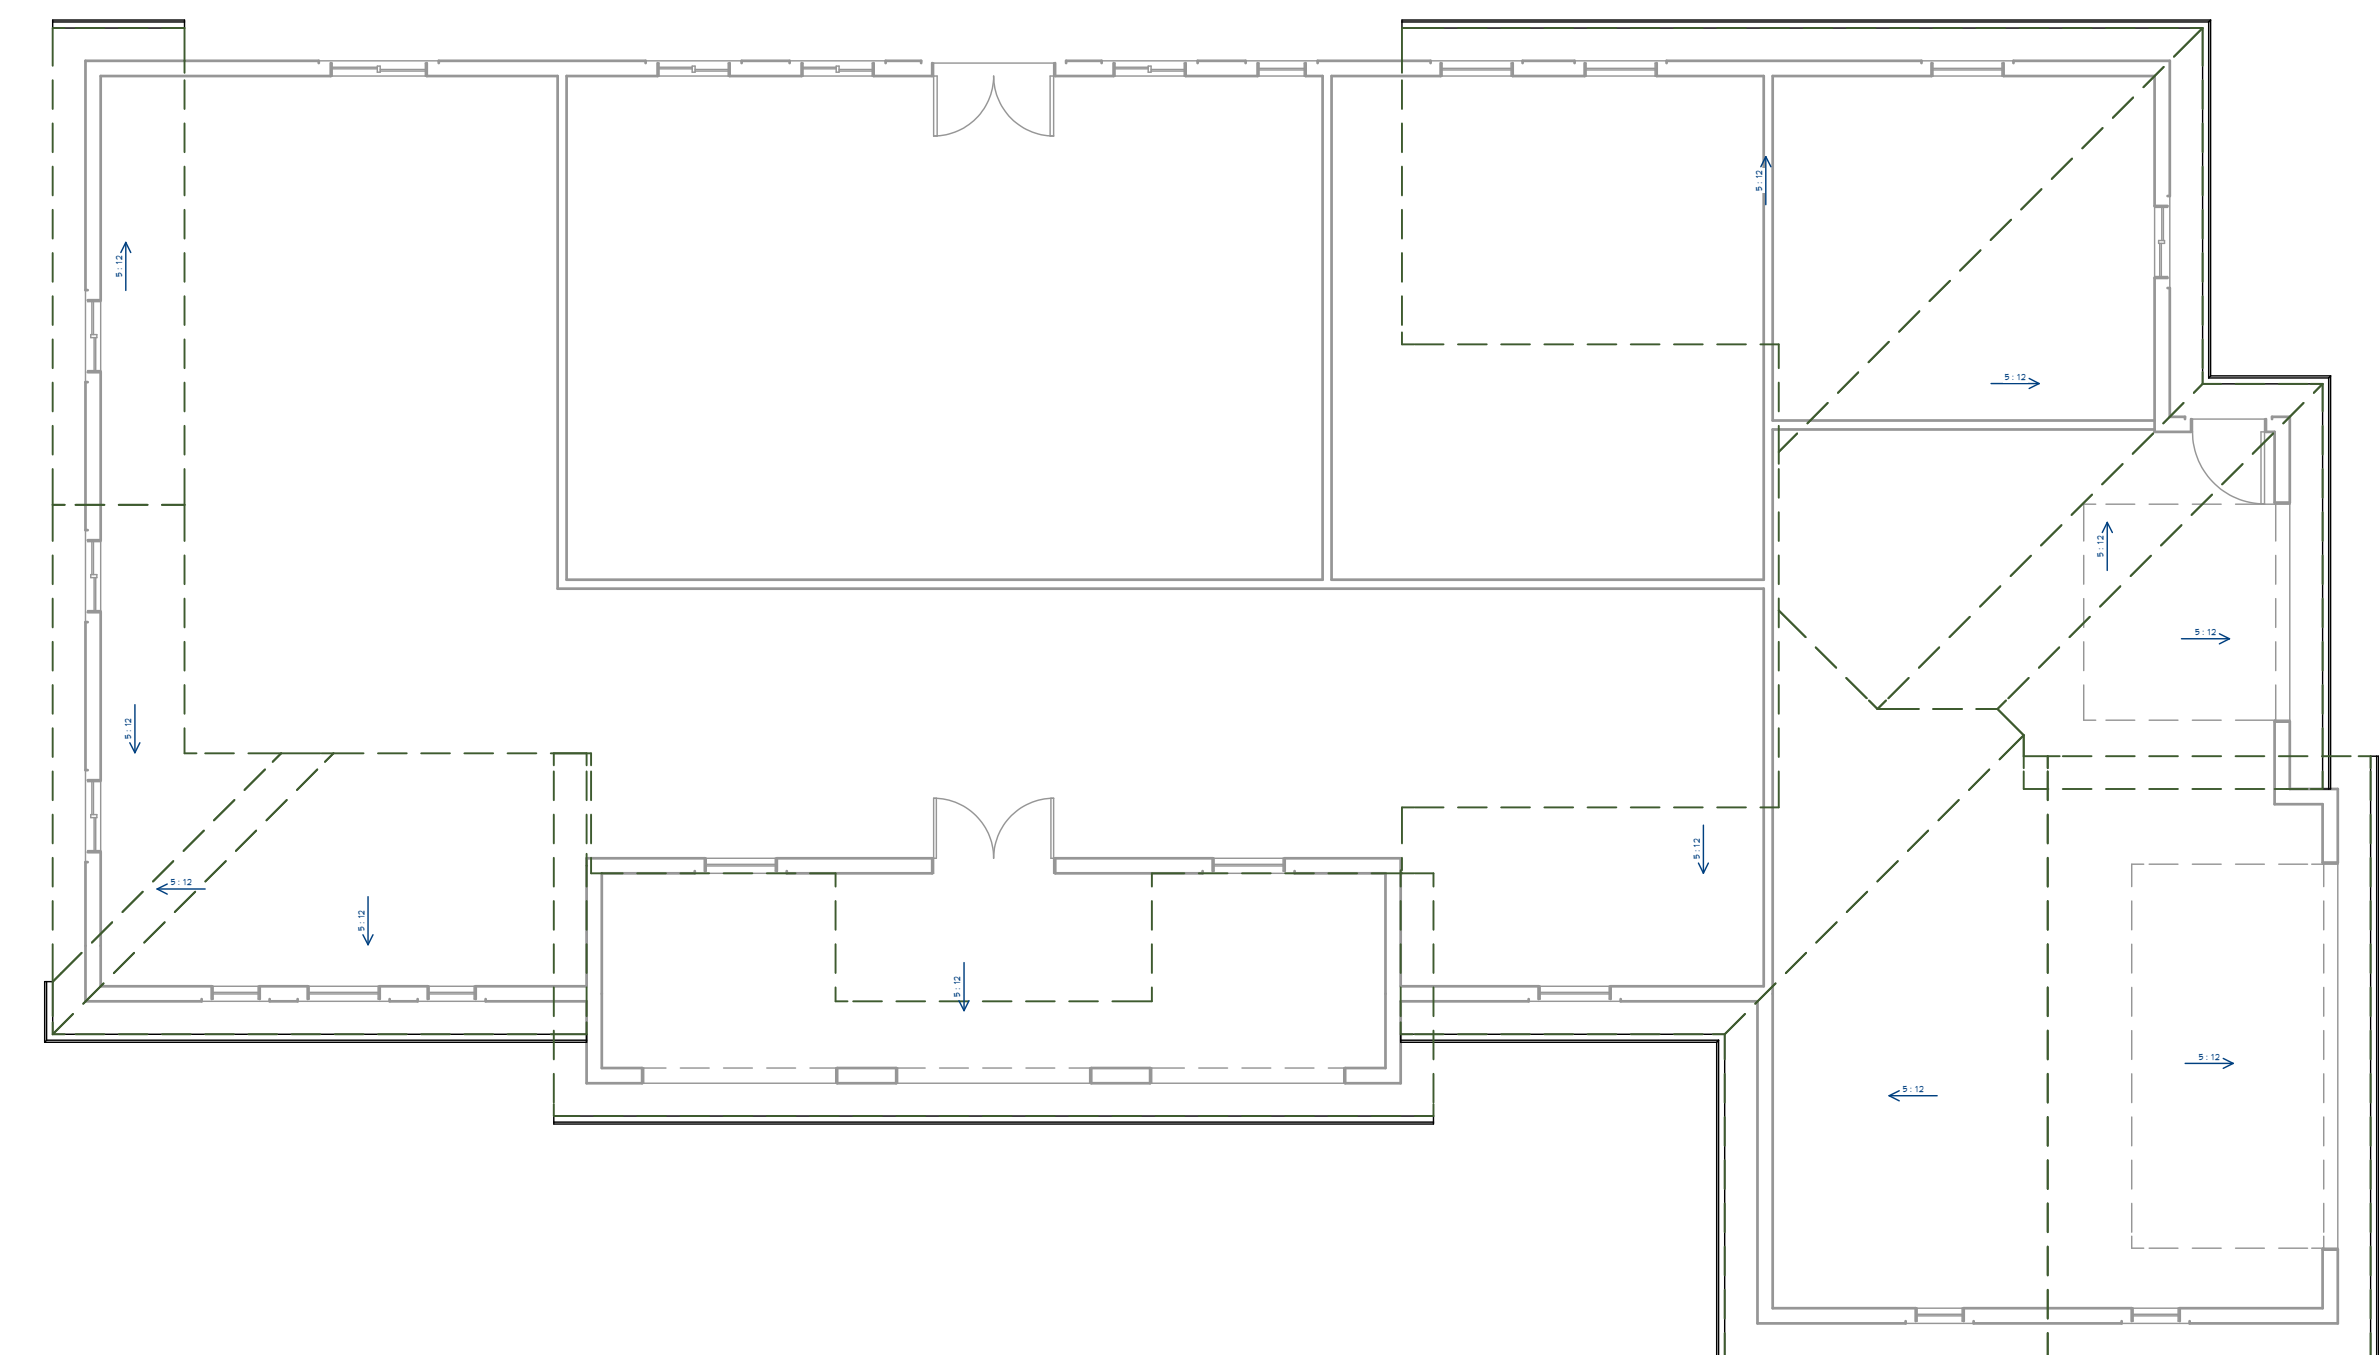


1 ROOF PLAN VIEW
1/8 IN = 1 FT




E3 EXTERIOR ELEVATION BACK
1/8 IN = 1 FT

MATERIAL LEGEND
 5. WROUGHT IRON RAILING

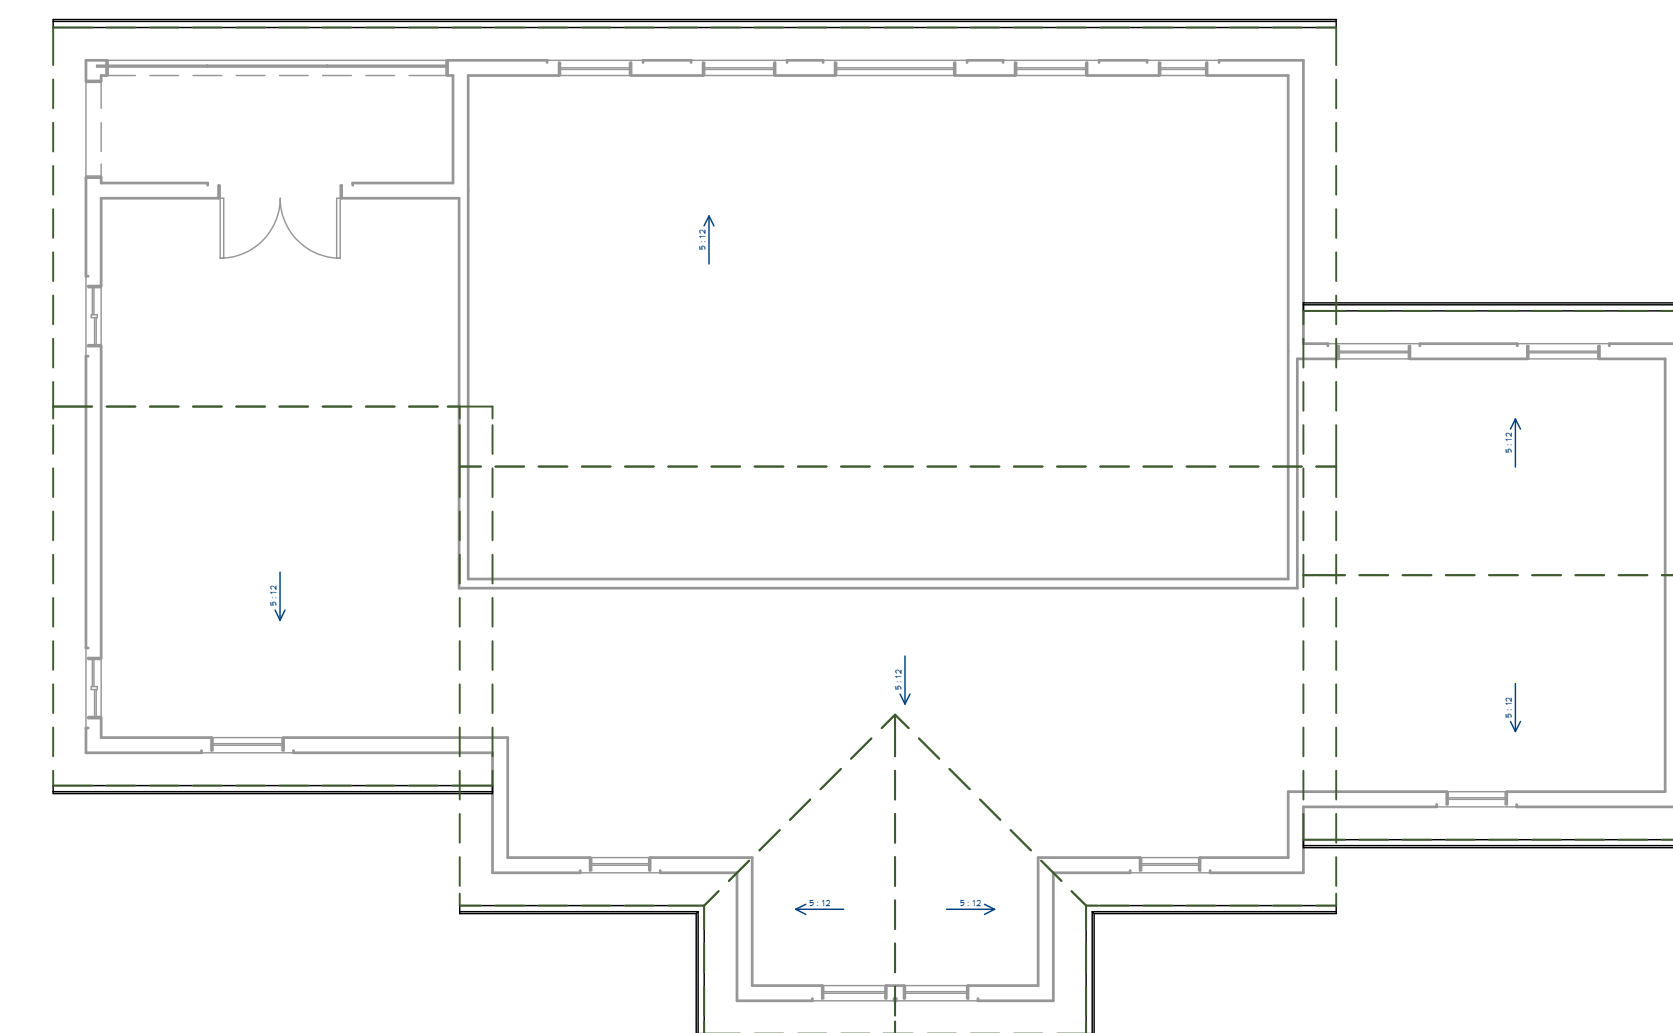

2 ROOF PLAN VIEW
1/8 IN = 1 FT

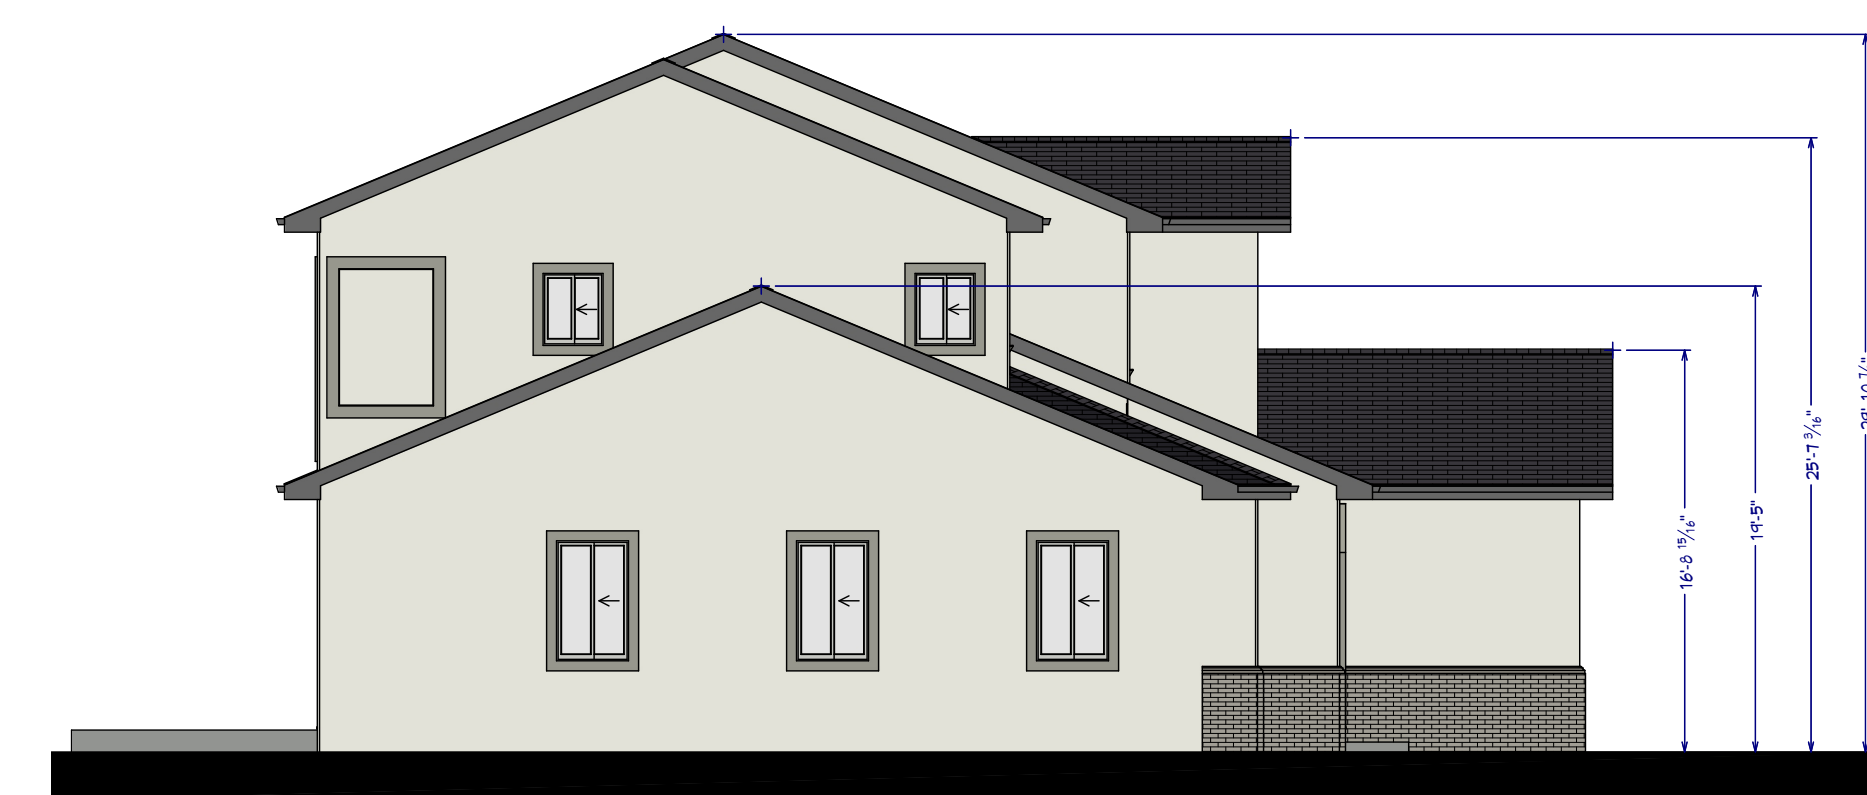

E2 EXTERIOR ELEVATION LEFT
1/8 IN = 1 FT



E4 EXTERIOR ELEVATION RIGHT
1/8 IN = 1 FT

MATERIAL LEGEND
 6. ROLL UP GARAGE DOOR

MATERIAL BOARD

BRICK VENEER	CRUMB COOKIE PFG18-01	STONE'S THROW PFG1008-7
	STUCCO	DOOR TRIMS
DUSTY TRAIL PFG1097-4	PATCHES PFG1024-6	CHARCOAL SHINGLE
TRIMS	TRIMS GARAGE	ROOFING

NUMBER	DATE	REVISION BY	DESCRIPTION

MASTER PLANNED BY:
 THE LANDMARK DEVELOPERS

Argyre Farms Development
 of Almaden, San Jose

DRAWINGS PROVIDED BY:
 Atelier MRP

DATE:

12/10/24

SCALE:


SHEET:

A11



E1 EXTERIOR ELEVATION FRONT
1/8 IN = 1 FT

MATERIAL LEGEND
 1. CEMENT TILE
 2. STUCCO
 3. STUCCO OVER FOAM TRIM
 4. BRICK WORK

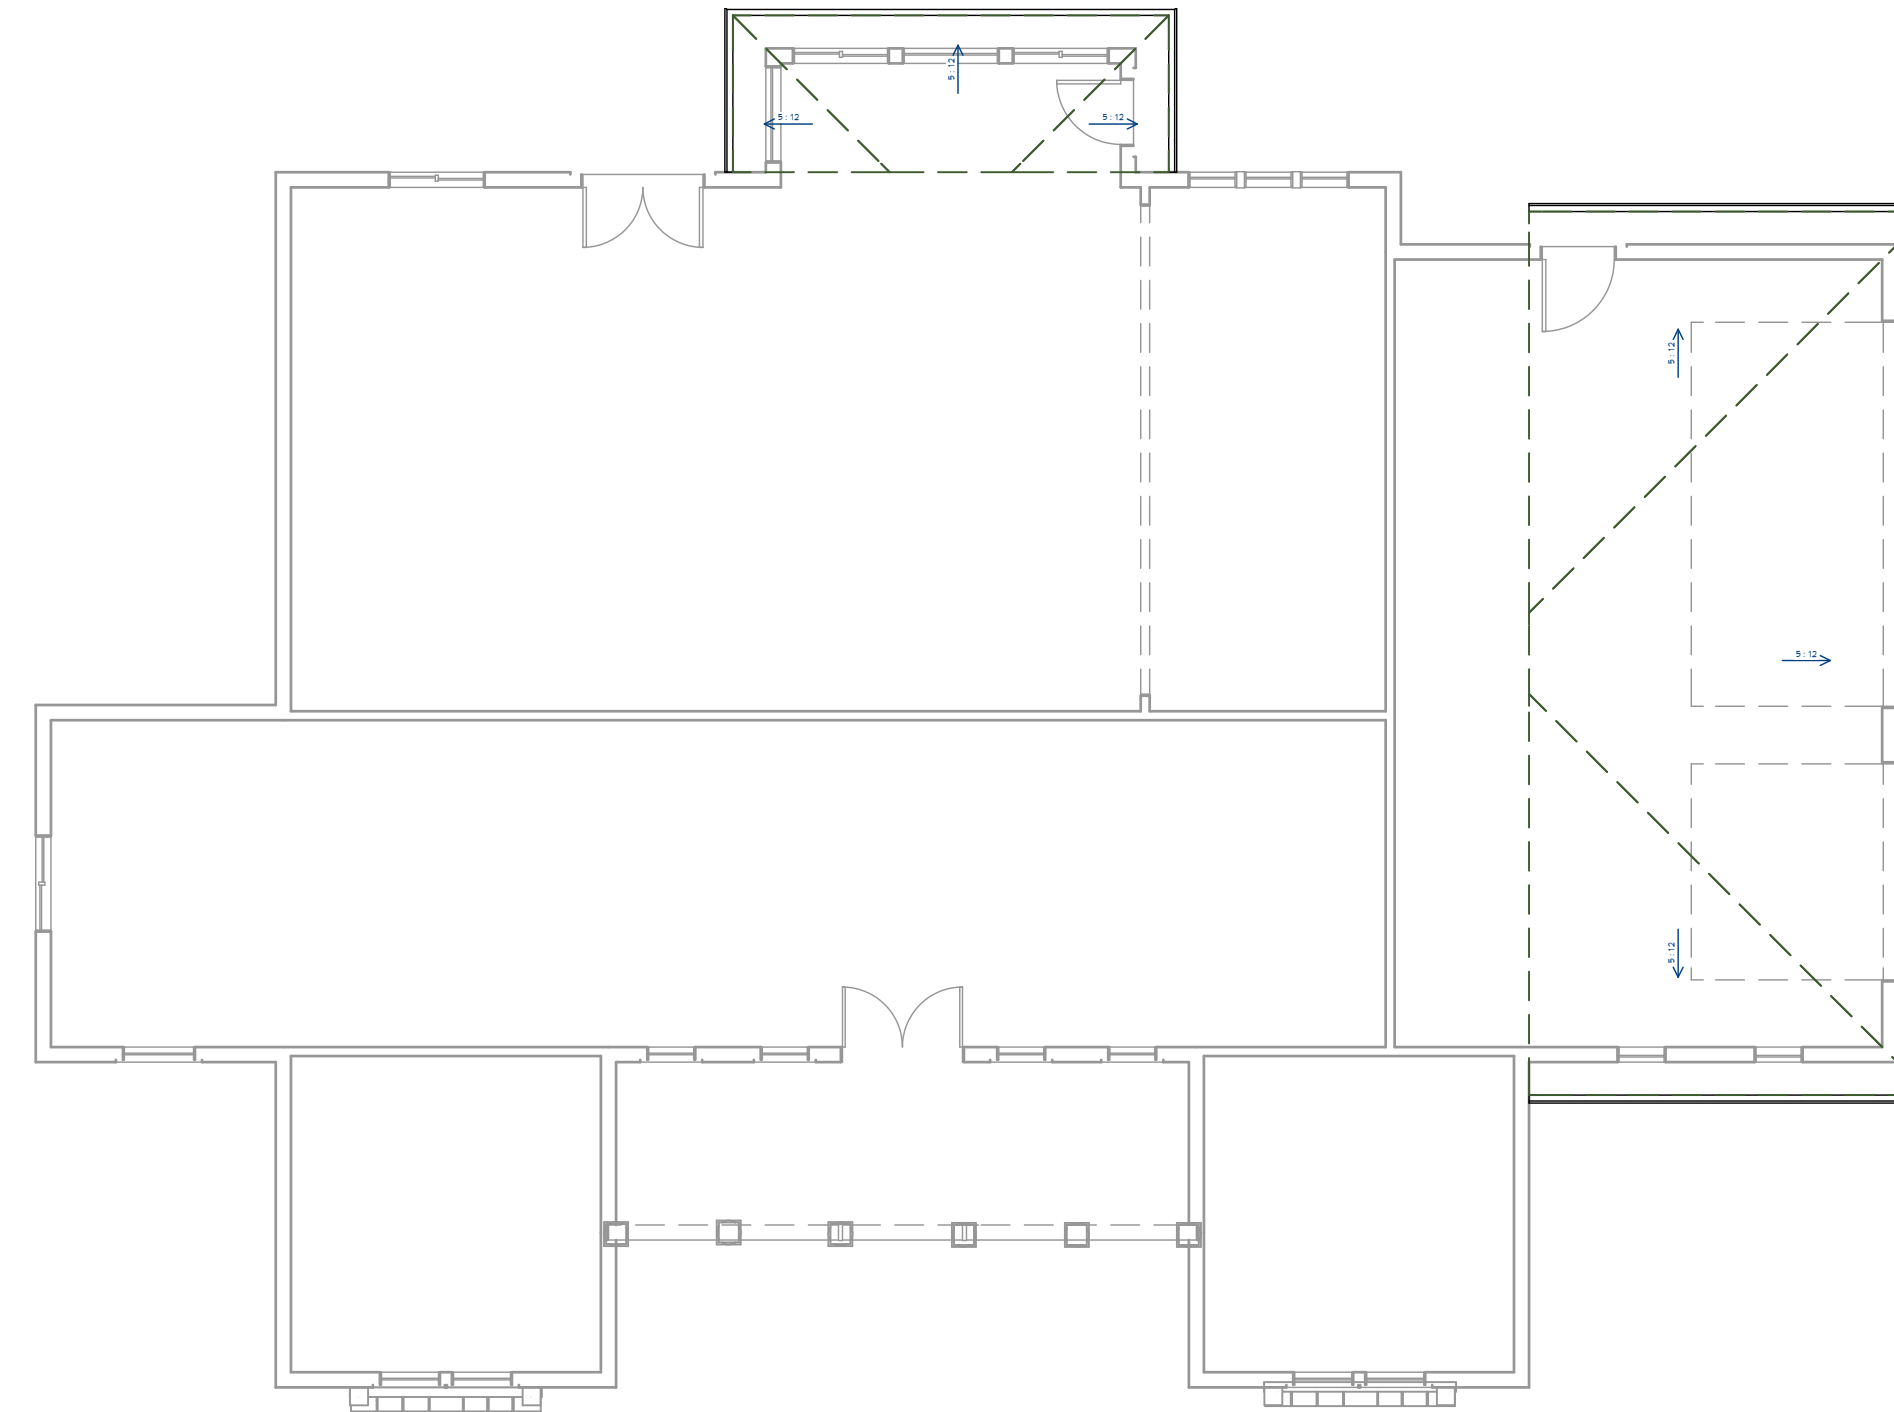

1 ROOF PLAN VIEW
1/8 IN = 1 FT

MATERIAL BOARD

FAUX LIMESTONE	GRUMB COOKIE PPG18-01	CARAMELIZED WALNUT PPG1074-6
STONE VENEER	STUCCO	DOORS GARAGE TRIMS
DUSTY TRAIL PPG1097-4	BROWN CEMENT TILE	
STUCCO TRIMS	ROOFING	




E3 EXTERIOR ELEVATION BACK
1/8 IN = 1 FT



E2 EXTERIOR ELEVATION LEFT
1/8 IN = 1 FT



E4 EXTERIOR ELEVATION RIGHT
1/8 IN = 1 FT

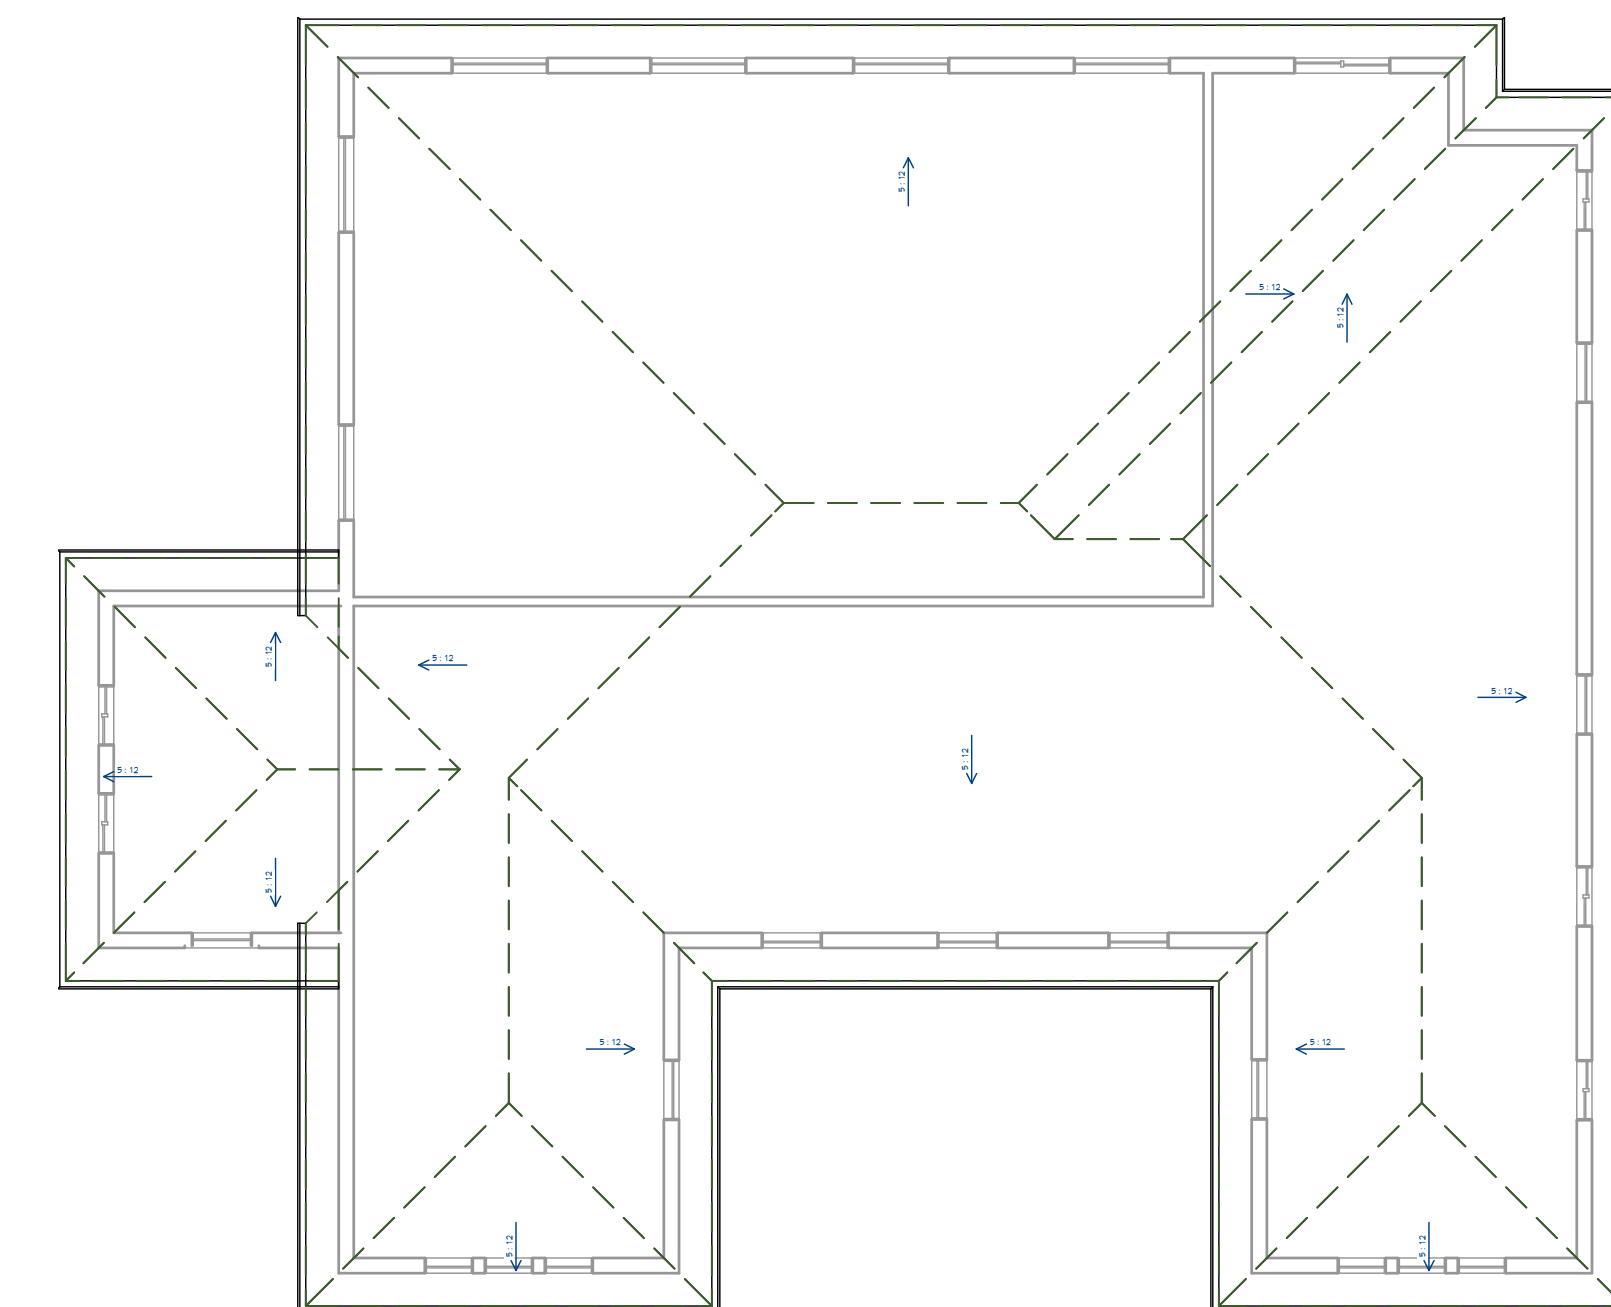

2 ROOF PLAN VIEW
1/8 IN = 1 FT

REVISION TABLE	
NUMBER	DATE

MASTER PLANNED BY:
THE LANDMARK DEVELOPERS

Argyre Farms Development
 of Almaden, San Jose

DRAWINGS PROVIDED BY:
Atelier MRP

DATE:
 12/10/24


SCALE:

SHEET:
A12



E1 EXTERIOR ELEVATION FRONT
1/8 IN = 1 FT

MATERIAL LEGEND
 1. COMPOSITE SHINGLE ROOF
 2. STUCCO
 3. STUCCO OVER FOAM TRIM
 4. BRICK WORK
 5. WOOD SHUTTERS
 6. PVC CORBELS

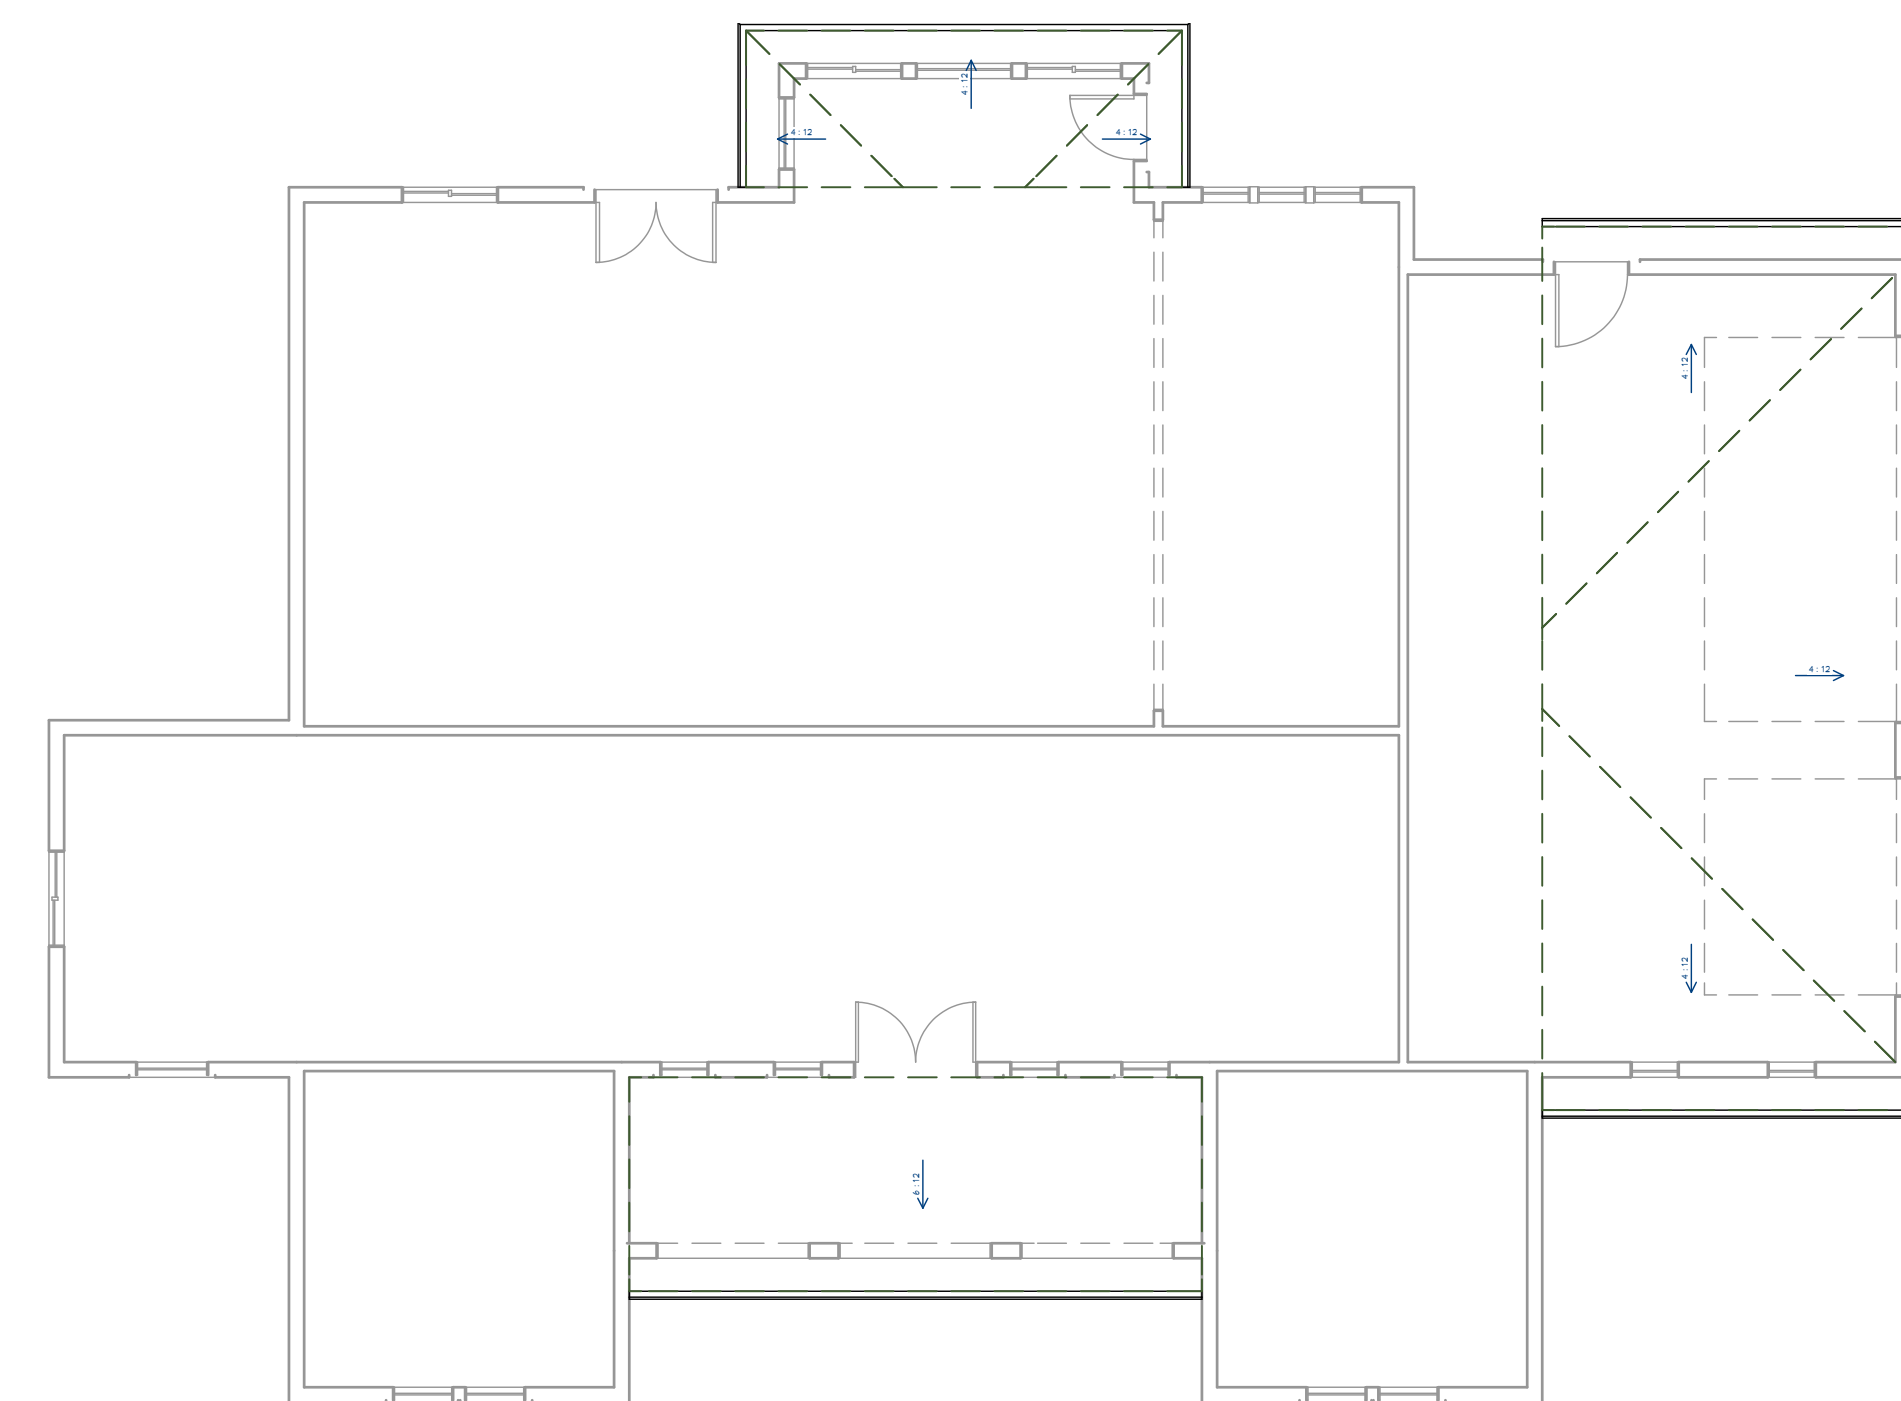


1 ROOF PLAN VIEW
1/8 IN = 1 FT



E3 EXTERIOR ELEVATION BACK
1/8 IN = 1 FT

MATERIAL BOARD

BRICK VENEER	CRUMB COOKIE PPG18-01	STONE'S THROW PPG1008-7
	STUCCO	DOOR GARAGE
DUSTY TRAIL PPG1097-4	PATCHES PPG1024-6	CHARCOAL SHINGLE
TRIMS	TRIMS SHUTTERS DOOR	ROOFING

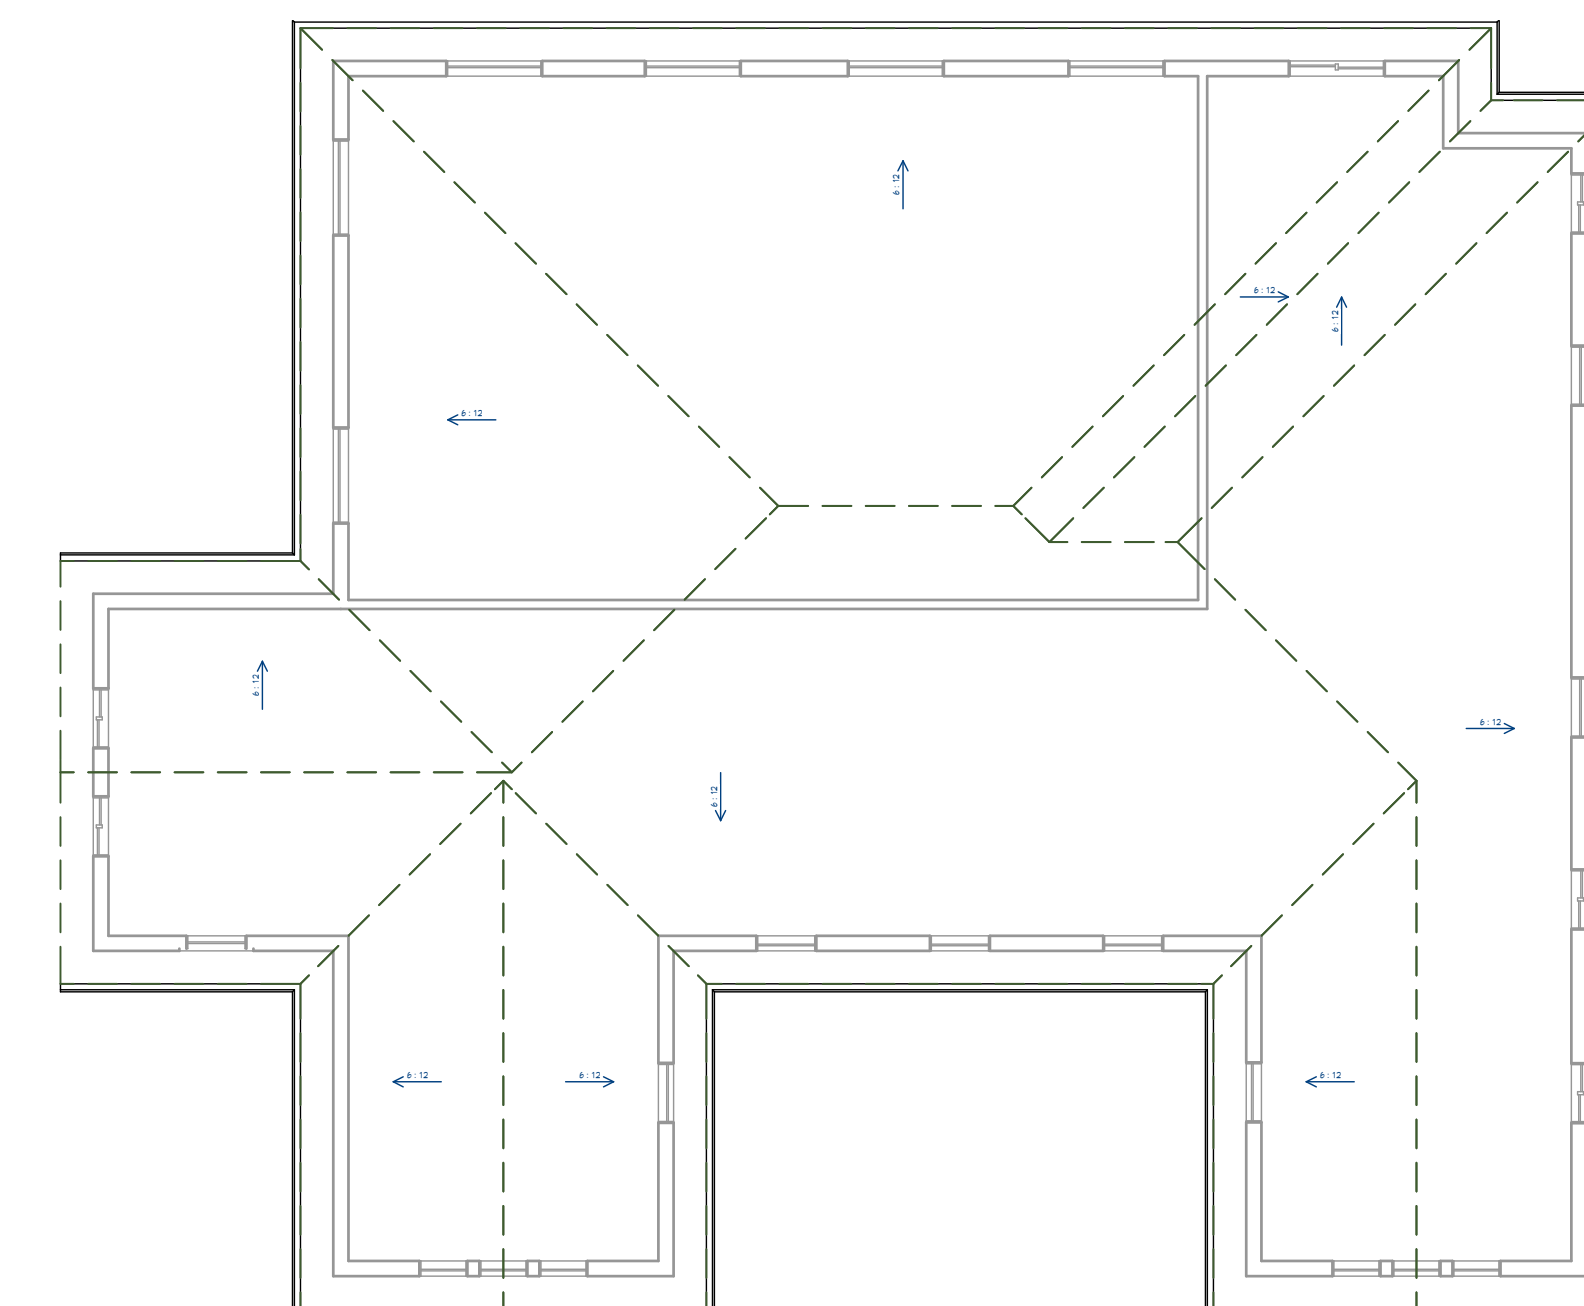

2 ROOF PLAN VIEW
1/8 IN = 1 FT



E2 EXTERIOR ELEVATION LEFT
1/8 IN = 1 FT



E4 EXTERIOR ELEVATION RIGHT
1/8 IN = 1 FT

MATERIAL LEGEND
 7. ROLL UP GARAGE DOOR

REVISION TABLE	
NUMBER	DATE / REVISION BY / DESCRIPTION

MASTER PLANNED BY:
 THE LANDMARK DEVELOPERS

Argyre Farms Development
 of Almaden, San Jose

DRAWINGS PROVIDED BY:
 Atelier MRP

DATE:
 12/10/24


SCALE:

SHEET:
 A13



E4 EXTERIOR ELEVATION FRONT
1/8 IN = 1 FT

- MATERIAL LEGEND
- 1. CEMENT TILE
 - 2. STUCCO
 - 3. STUCCO OVER FOAM TRIM
 - 4. ENGINEERED STONE COLUMN
 - 5. STONE VENEER
 - 6. WROUGHT IRON RAILING

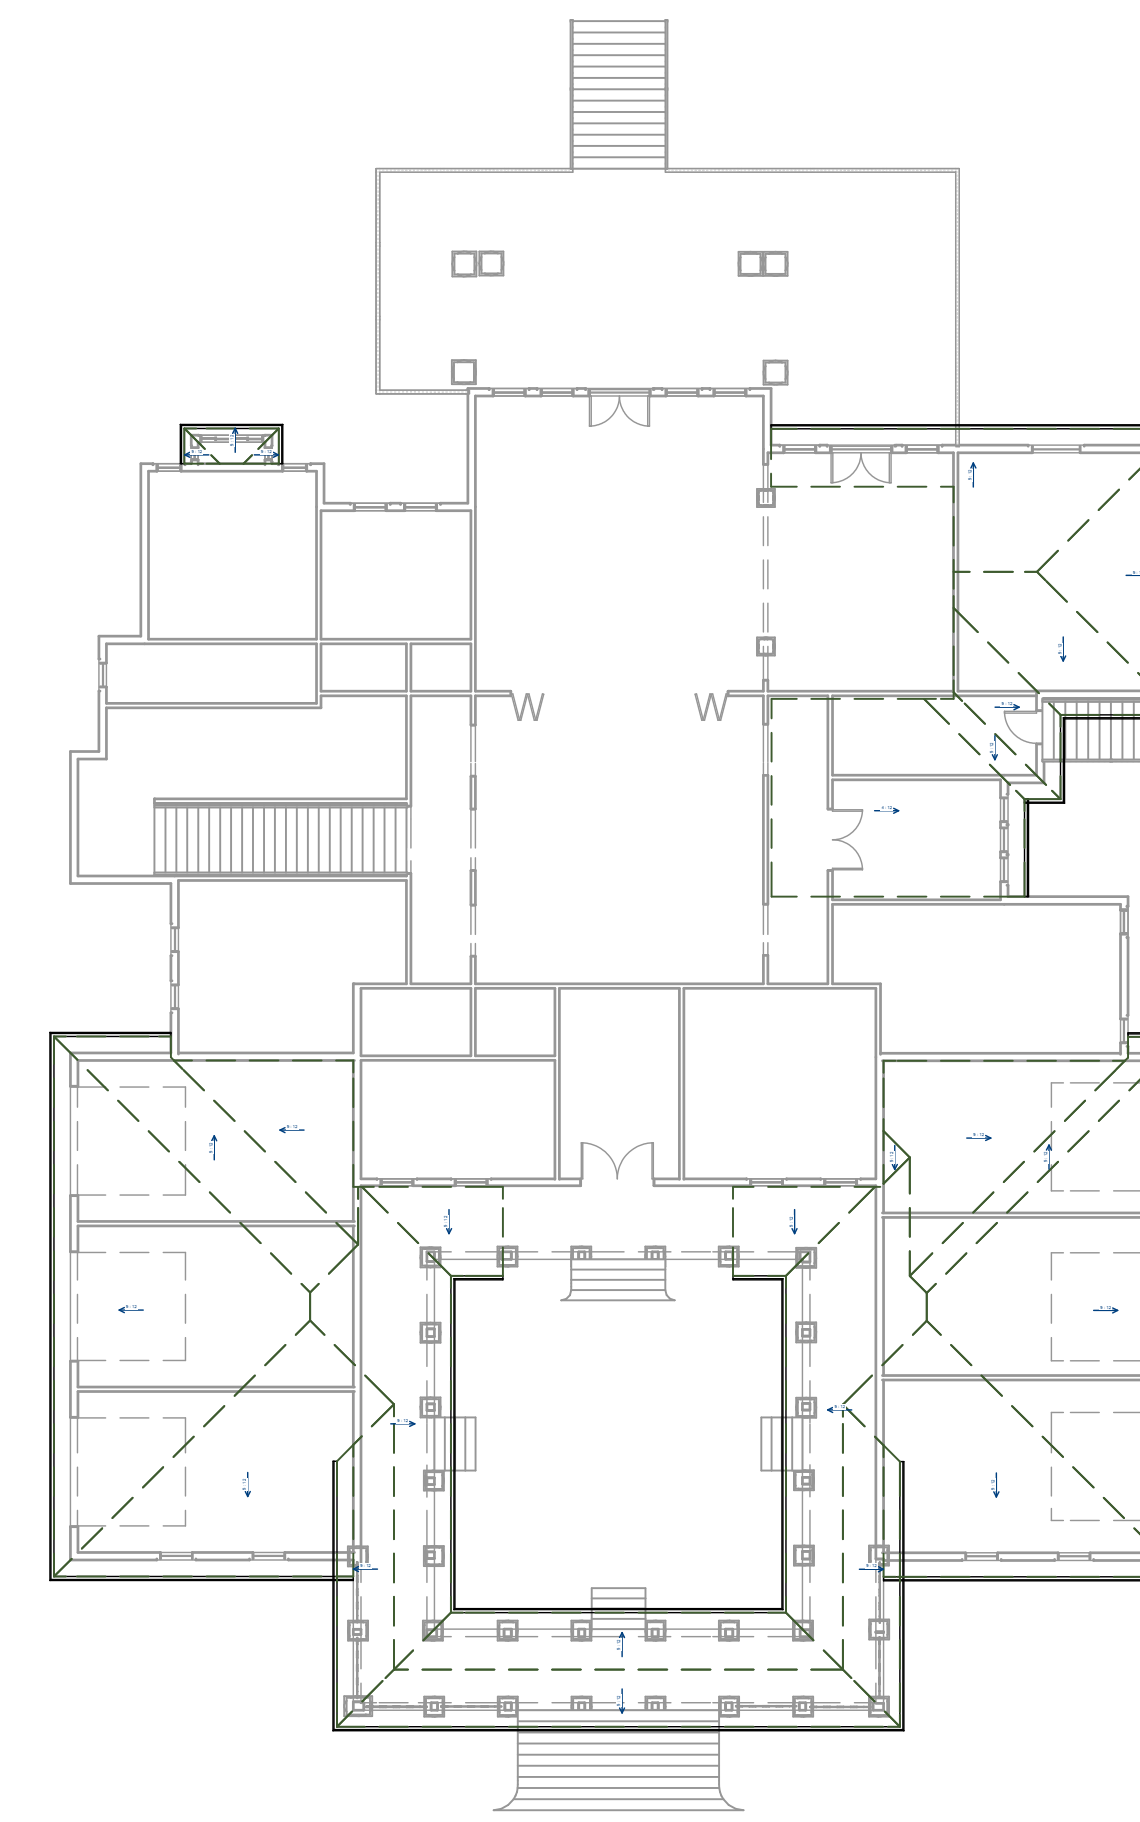


1 ROOF PLAN VIEW
1/16 IN = 1 FT



E8 EXTERIOR ELEVATION BACK
1/8 IN = 1 FT

- MATERIAL LEGEND
- 1. CEMENT TILE
 - 2. STUCCO
 - 3. STUCCO OVER FOAM TRIM
 - 4. ENGINEERED STONE COLUMN
 - 5. WOOD RAILING
 - 6. PORCH

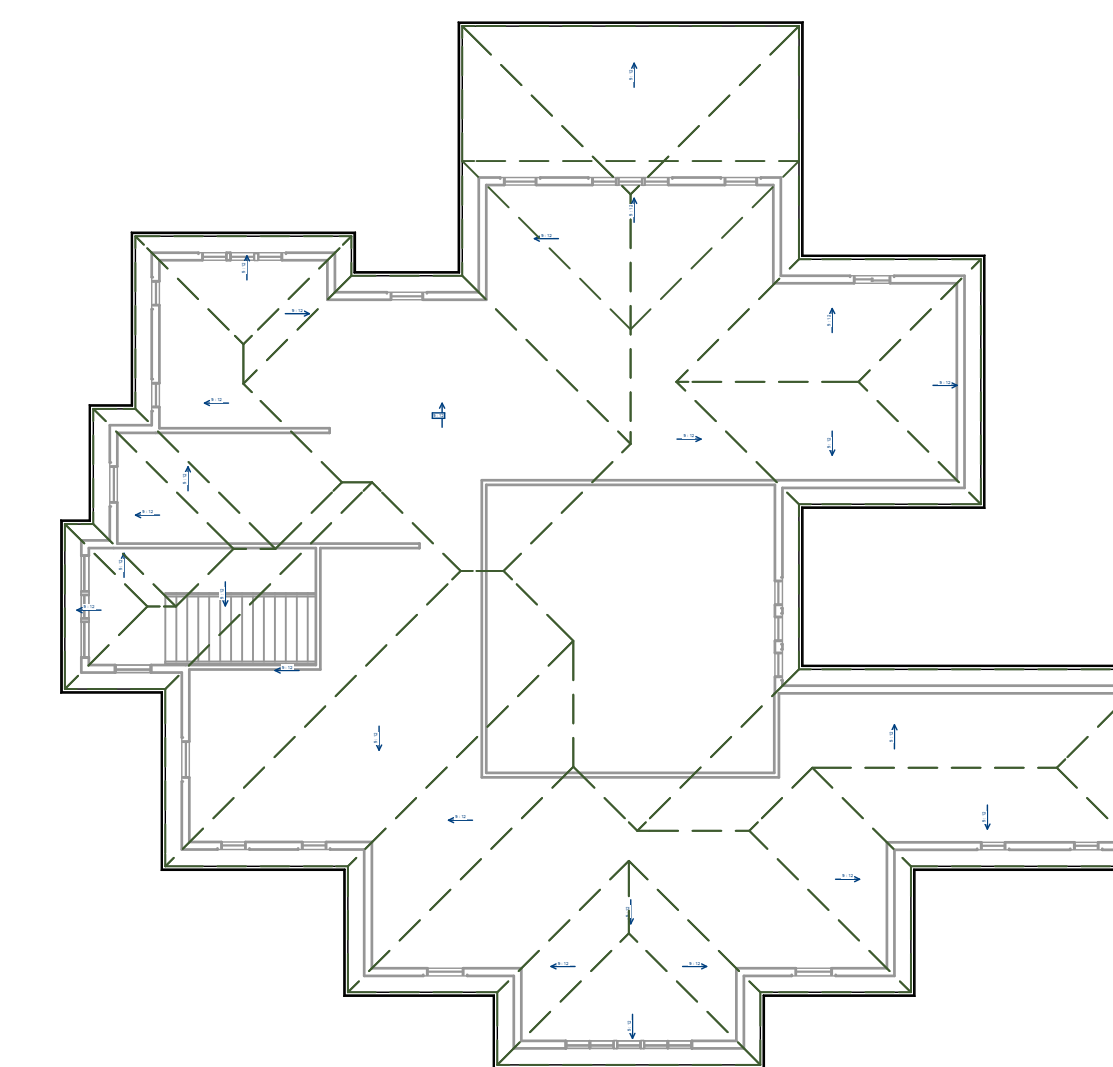

2 ROOF PLAN VIEW
1/16 IN = 1 FT

REVISION TABLE	
NUMBER	DATE

MASTER PLANNED BY:
THE LANDMARK DEVELOPERS

Argyre Farms Development
of Almaden, San Jose

DRAWINGS PROVIDED BY:
Atelier MRP

DATE:

12/10/24

SCALE:

SHEET:

A14



E7 EXTERIOR ELEVATION RIGHT
1/8 IN = 1 FT



E5 EXTERIOR ELEVATION LEFT
1/8 IN = 1 FT

MATERIAL BOARD

FAUX LIMESTONE	CRUMB COOKIE PFG18-01	BROWN CEMENT TILE
STONE VENEER	STUCCO	ROOFING
DUSTY TRAIL PFG1097-4	PATCHES PFG1024-6	
STUCCO TRIMS	GARAGE TRIMS	

REVISION TABLE	
NUMBER	DATE

MASTER PLANNED BY:
THE LANDMARK DEVELOPERS

Argyre Farms Development
of Almaden, San Jose

DRAWINGS PROVIDED BY:
Atelier MRP

DATE:

12/10/24

SCALE:

SHEET:

A15