


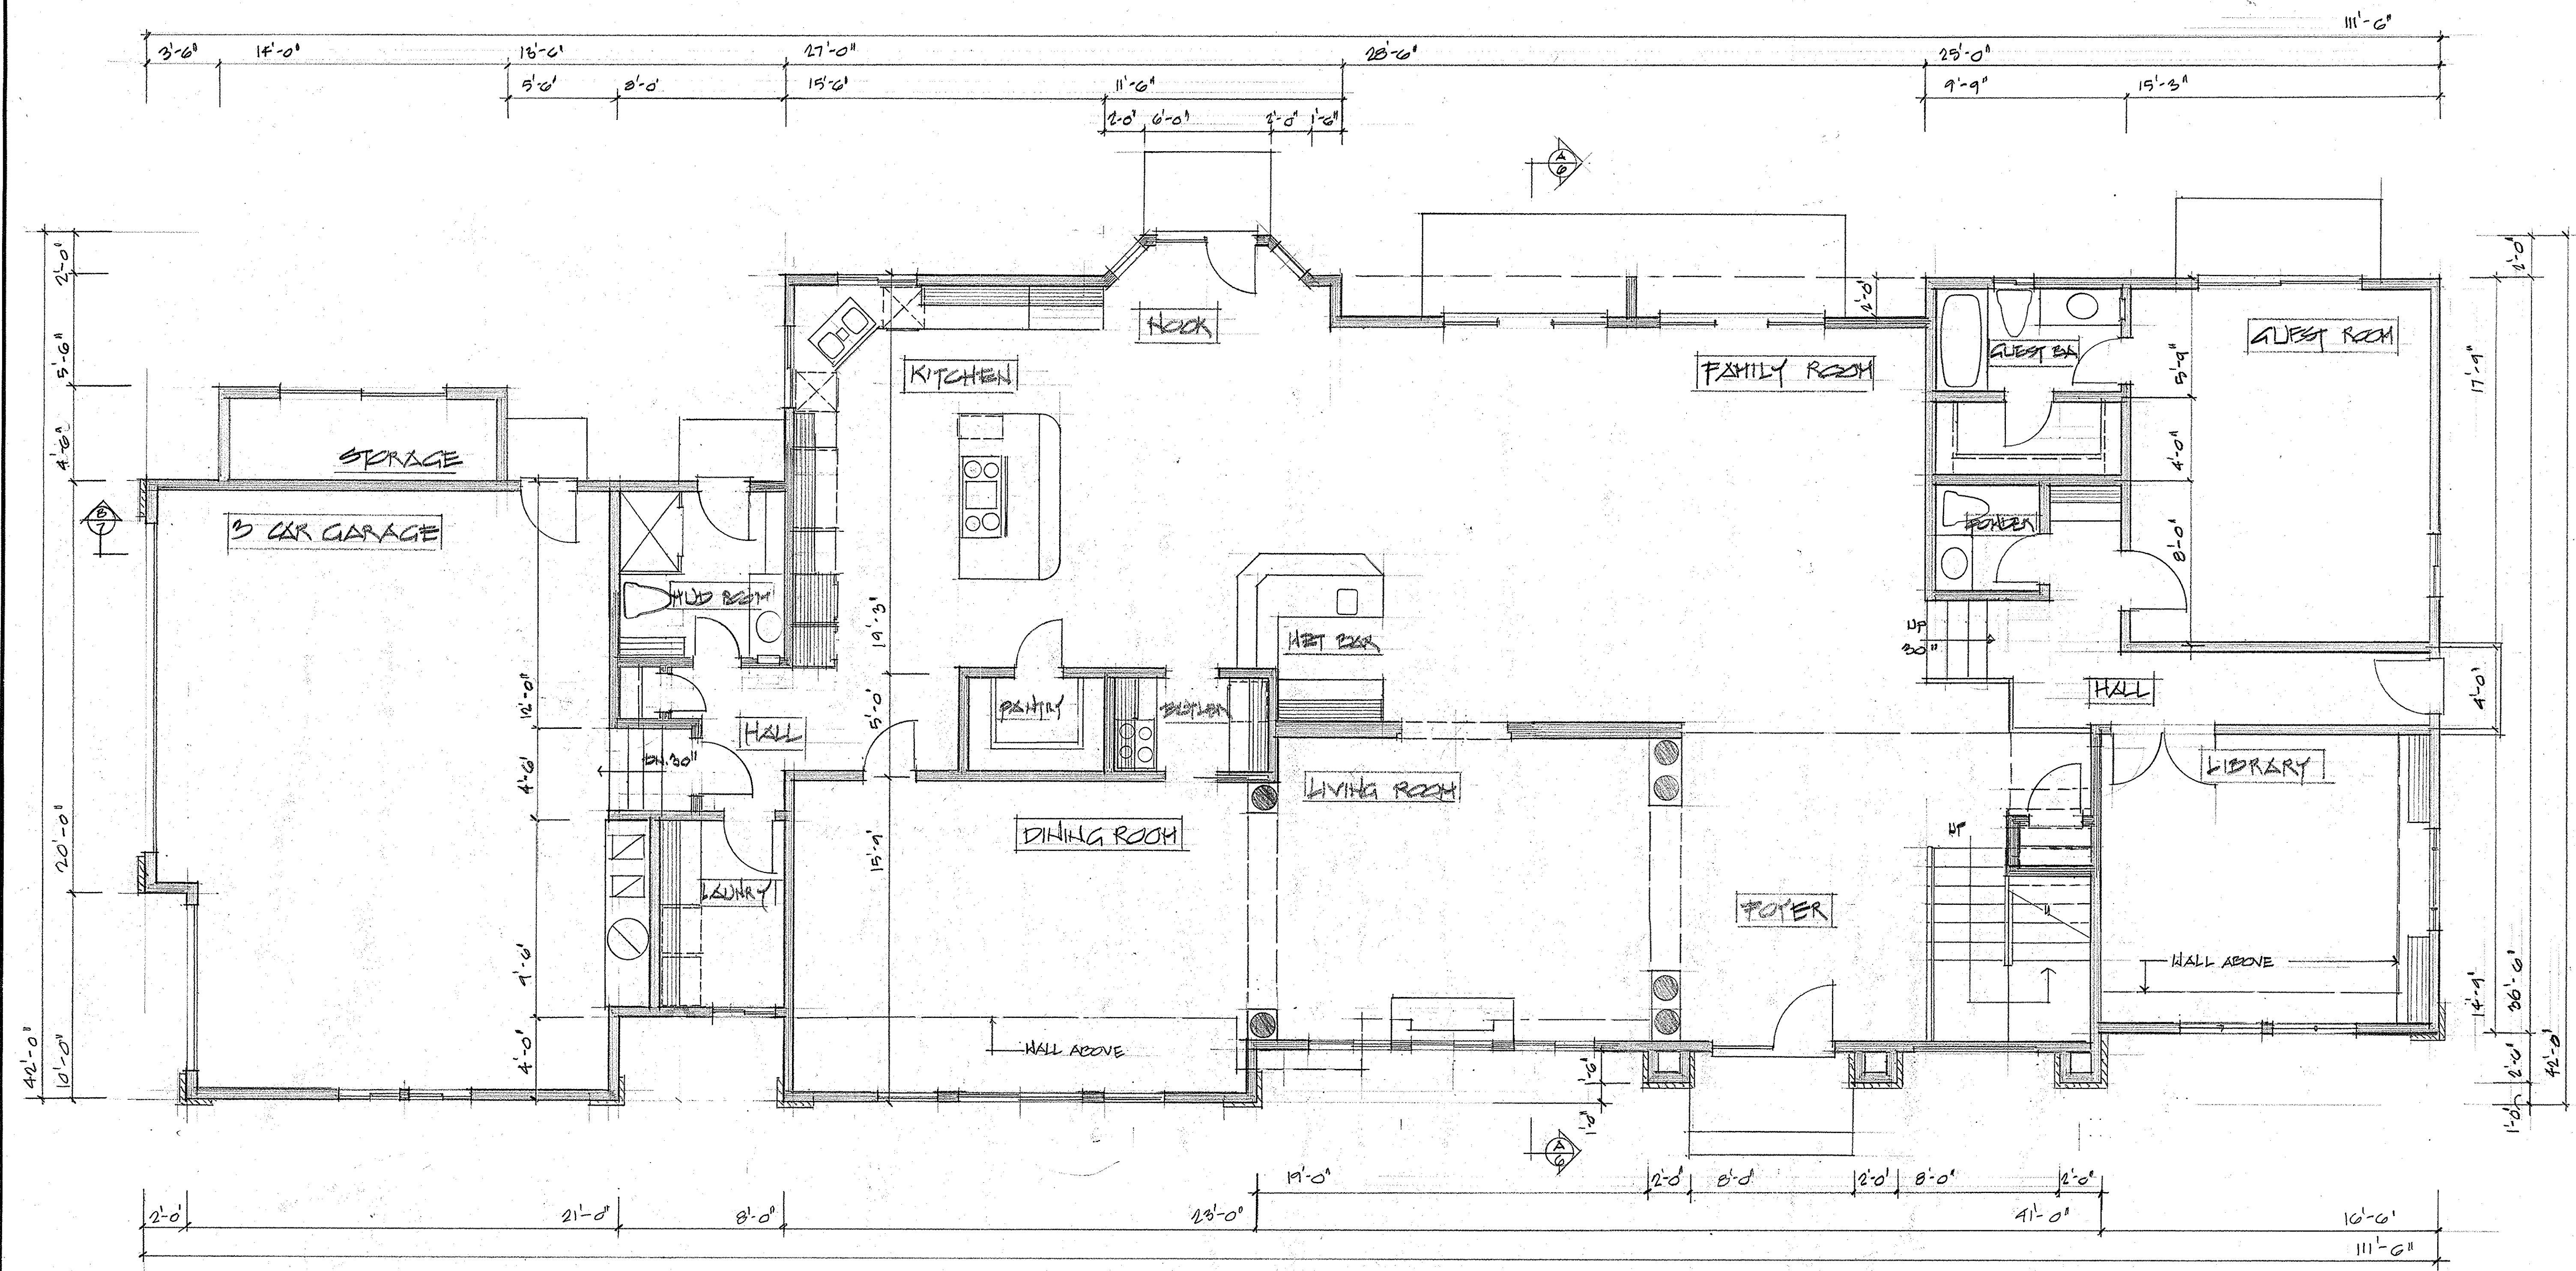

MAIN FLOOR PLAN

REVISIONS	BY
1-14-17	ALG


A NEW CUSTOM HOME FOR:
TRAFALGAR HOMES
 20041 LAGO VISTA CT. MORGAN HILL, CA

441 N. Central Ave. Campbell, CA 95008
 (408) 370-7890 Fax (408) 370-7893
 email@pdxlex@flash.net

Date: SEPT. 2017
 Scale: 1/4" = 1'-0"
 Drawn: ALG
 Job: 1703
 Sheet: 2
 Of 7 Sheets

4/24/17 6:40
 FRANK 3/21/17
 STELLAR 6/16
 LIVING 5800
 TOTAL 6544

REVISIONS	BY
11-14-17	JLG

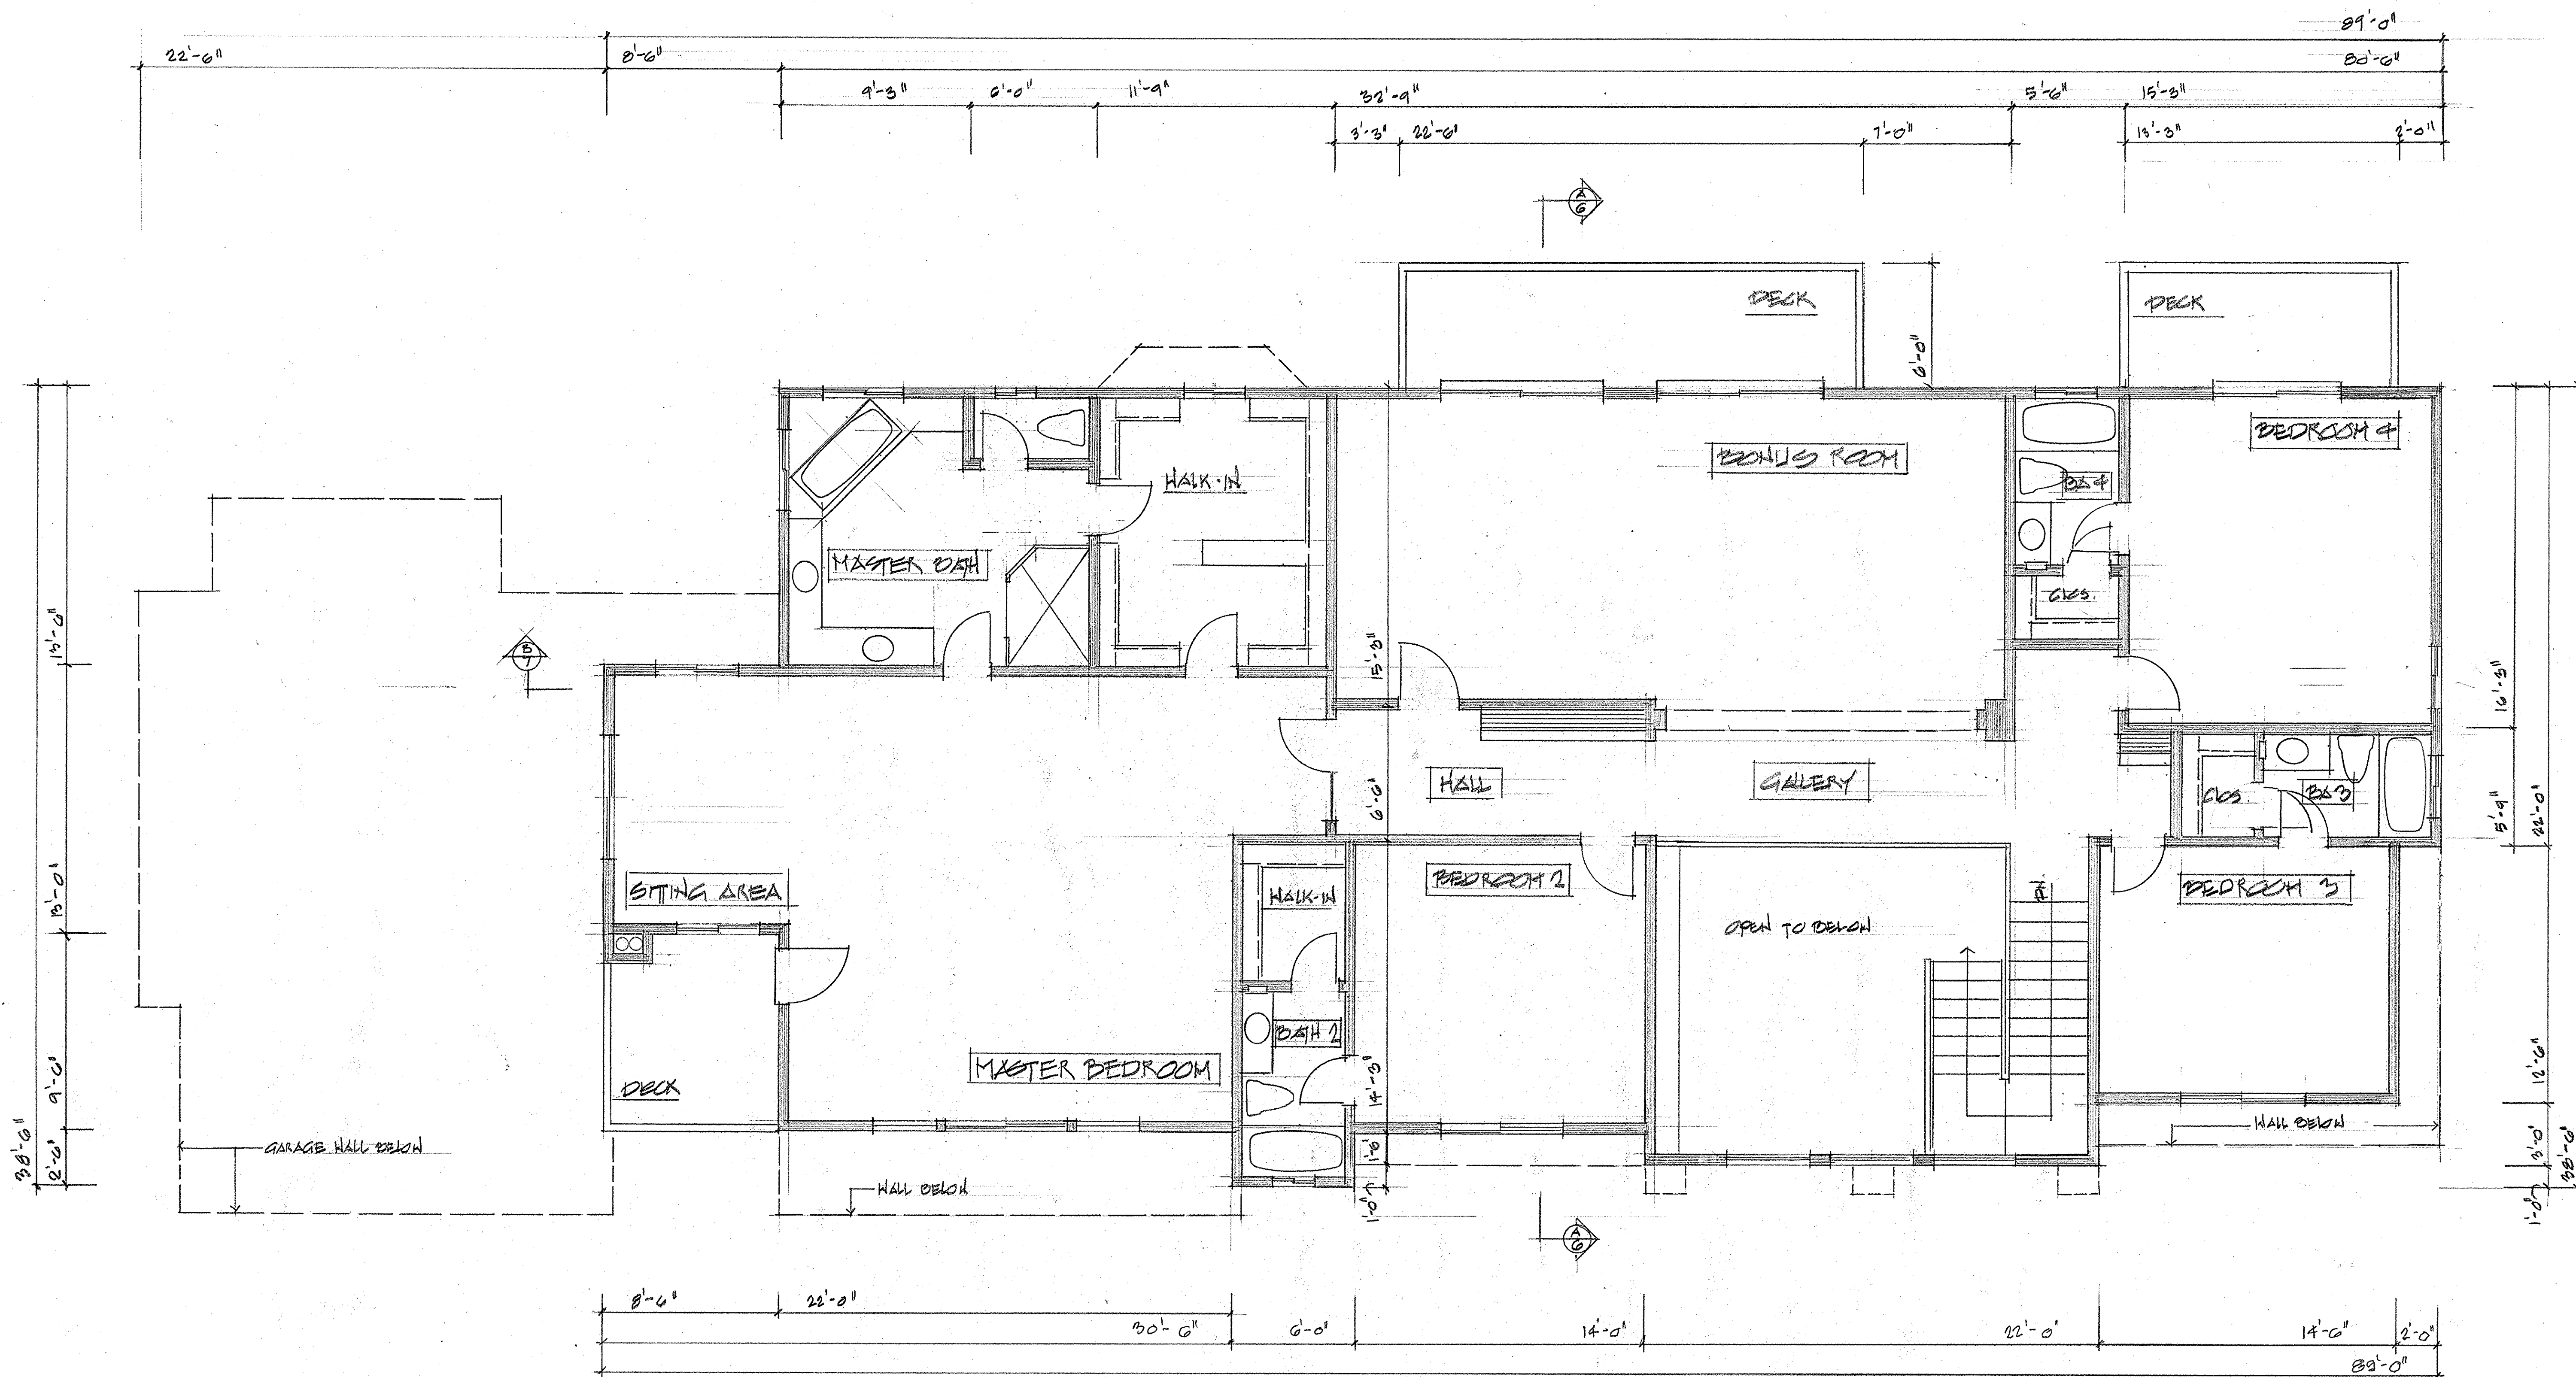

UPPER FLOOR PLAN

A NEW CUSTOM HOME FOR
TRAFALGAR HOMES
 22041 LAGO VISTA CT. MORGAN HILL, CA

441 N. Central Ave, Campbell, CA 95008
 (408) 370-7890 Fax (408) 370-7893
 e-mail @ pdjlex@flash.net



Date SEPT 2017
 Scale 1/4" = 1'-0"
 Drawn JLG
 Job 1703
 Sheet 3
 Of 7 Sheets



FRONT (SOUTH) ELEVATION



REAR (NORTH) ELEVATION

REVISIONS	BY

A NEW CUSTOM HOME FOR:

TRAFALGAR HOMES


22041 LAGO VISTA CT. MORGAN HILL, CA

441 N. Central Ave, Campbell, CA 95008
(408) 370-7880 Fax (408) 370-7893
e-mail: pdalex@flash.net

Date SEPT. 2017
Scale 1/4"=1'-0"
Drawn *ALB*
Job 1703
Sheet **5**
Of 2 Sheets

441 N. Central Ave, Campbell, CA 95008
(408) 370 - 7890 Fax (408) 370 - 7893
e-mail @ pdalex@flash.net

Date	SEPT. 2017
Scale	$1/4" = 1'-0"$
Drawn	<i>DLB</i>
Job	1703
Sheet	G
Of	7 Sheets

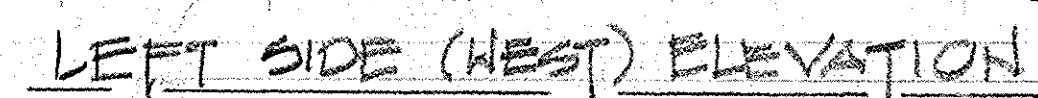

RIGHT SIDE (EAST) ELEVATION

