
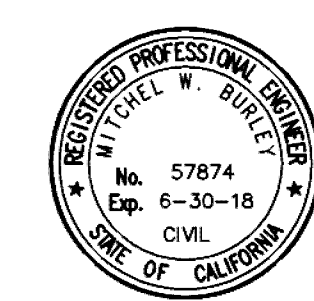



DRAWING NAME: K:\2016\166131_Stanford.Cabrillo.Dolores\ENG\BASE_FILES\CDTMAP.dwg
 PLOT DATE: 08-29-17 PLOTTED BY: BUR

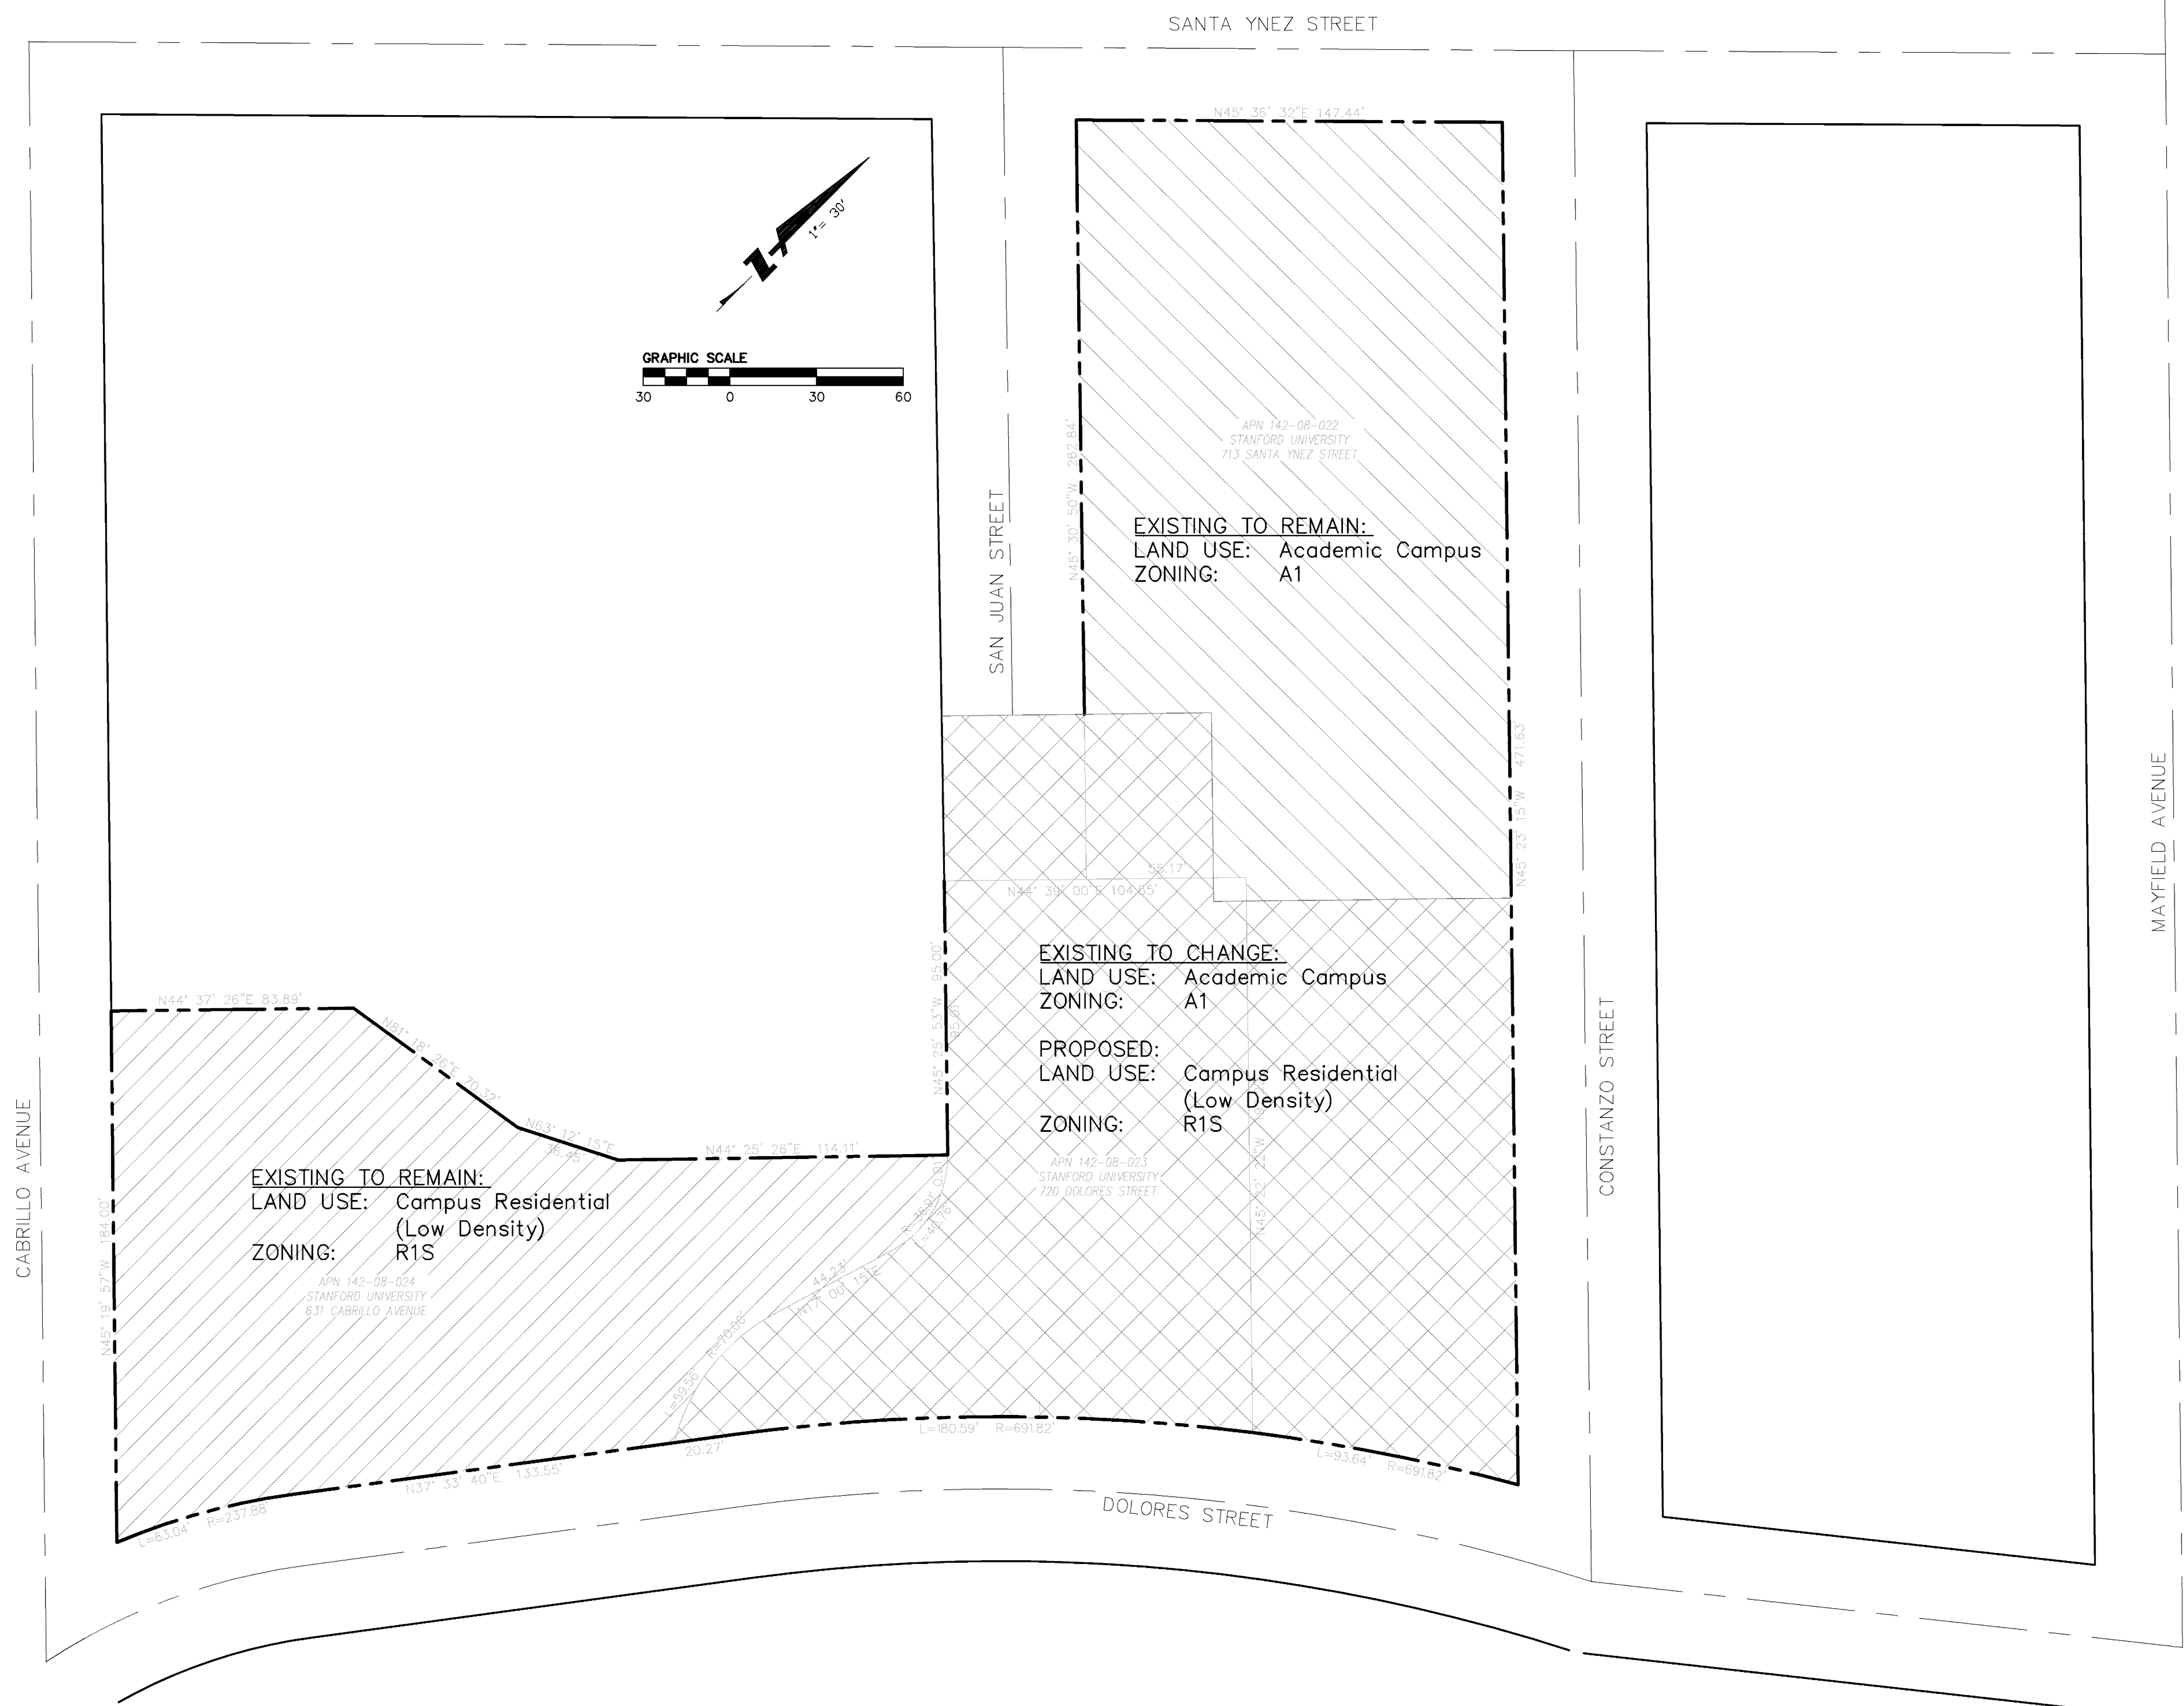

Revisions	
No.	Date
	08/30/17
	Scale 1" = 30'
	Design MWB
	Drawn
	Approved
	Job No 20166131

Drawing Number:
TM2.1
 2 OF 28

DRAWING NAME: K:\2016\166131_Stanford.Cabrillo_Dolores\ENG\BASE_FILES\CDTMAP.dwg
 PLOT DATE: 08-29-17 PLOTTED BY: BUR

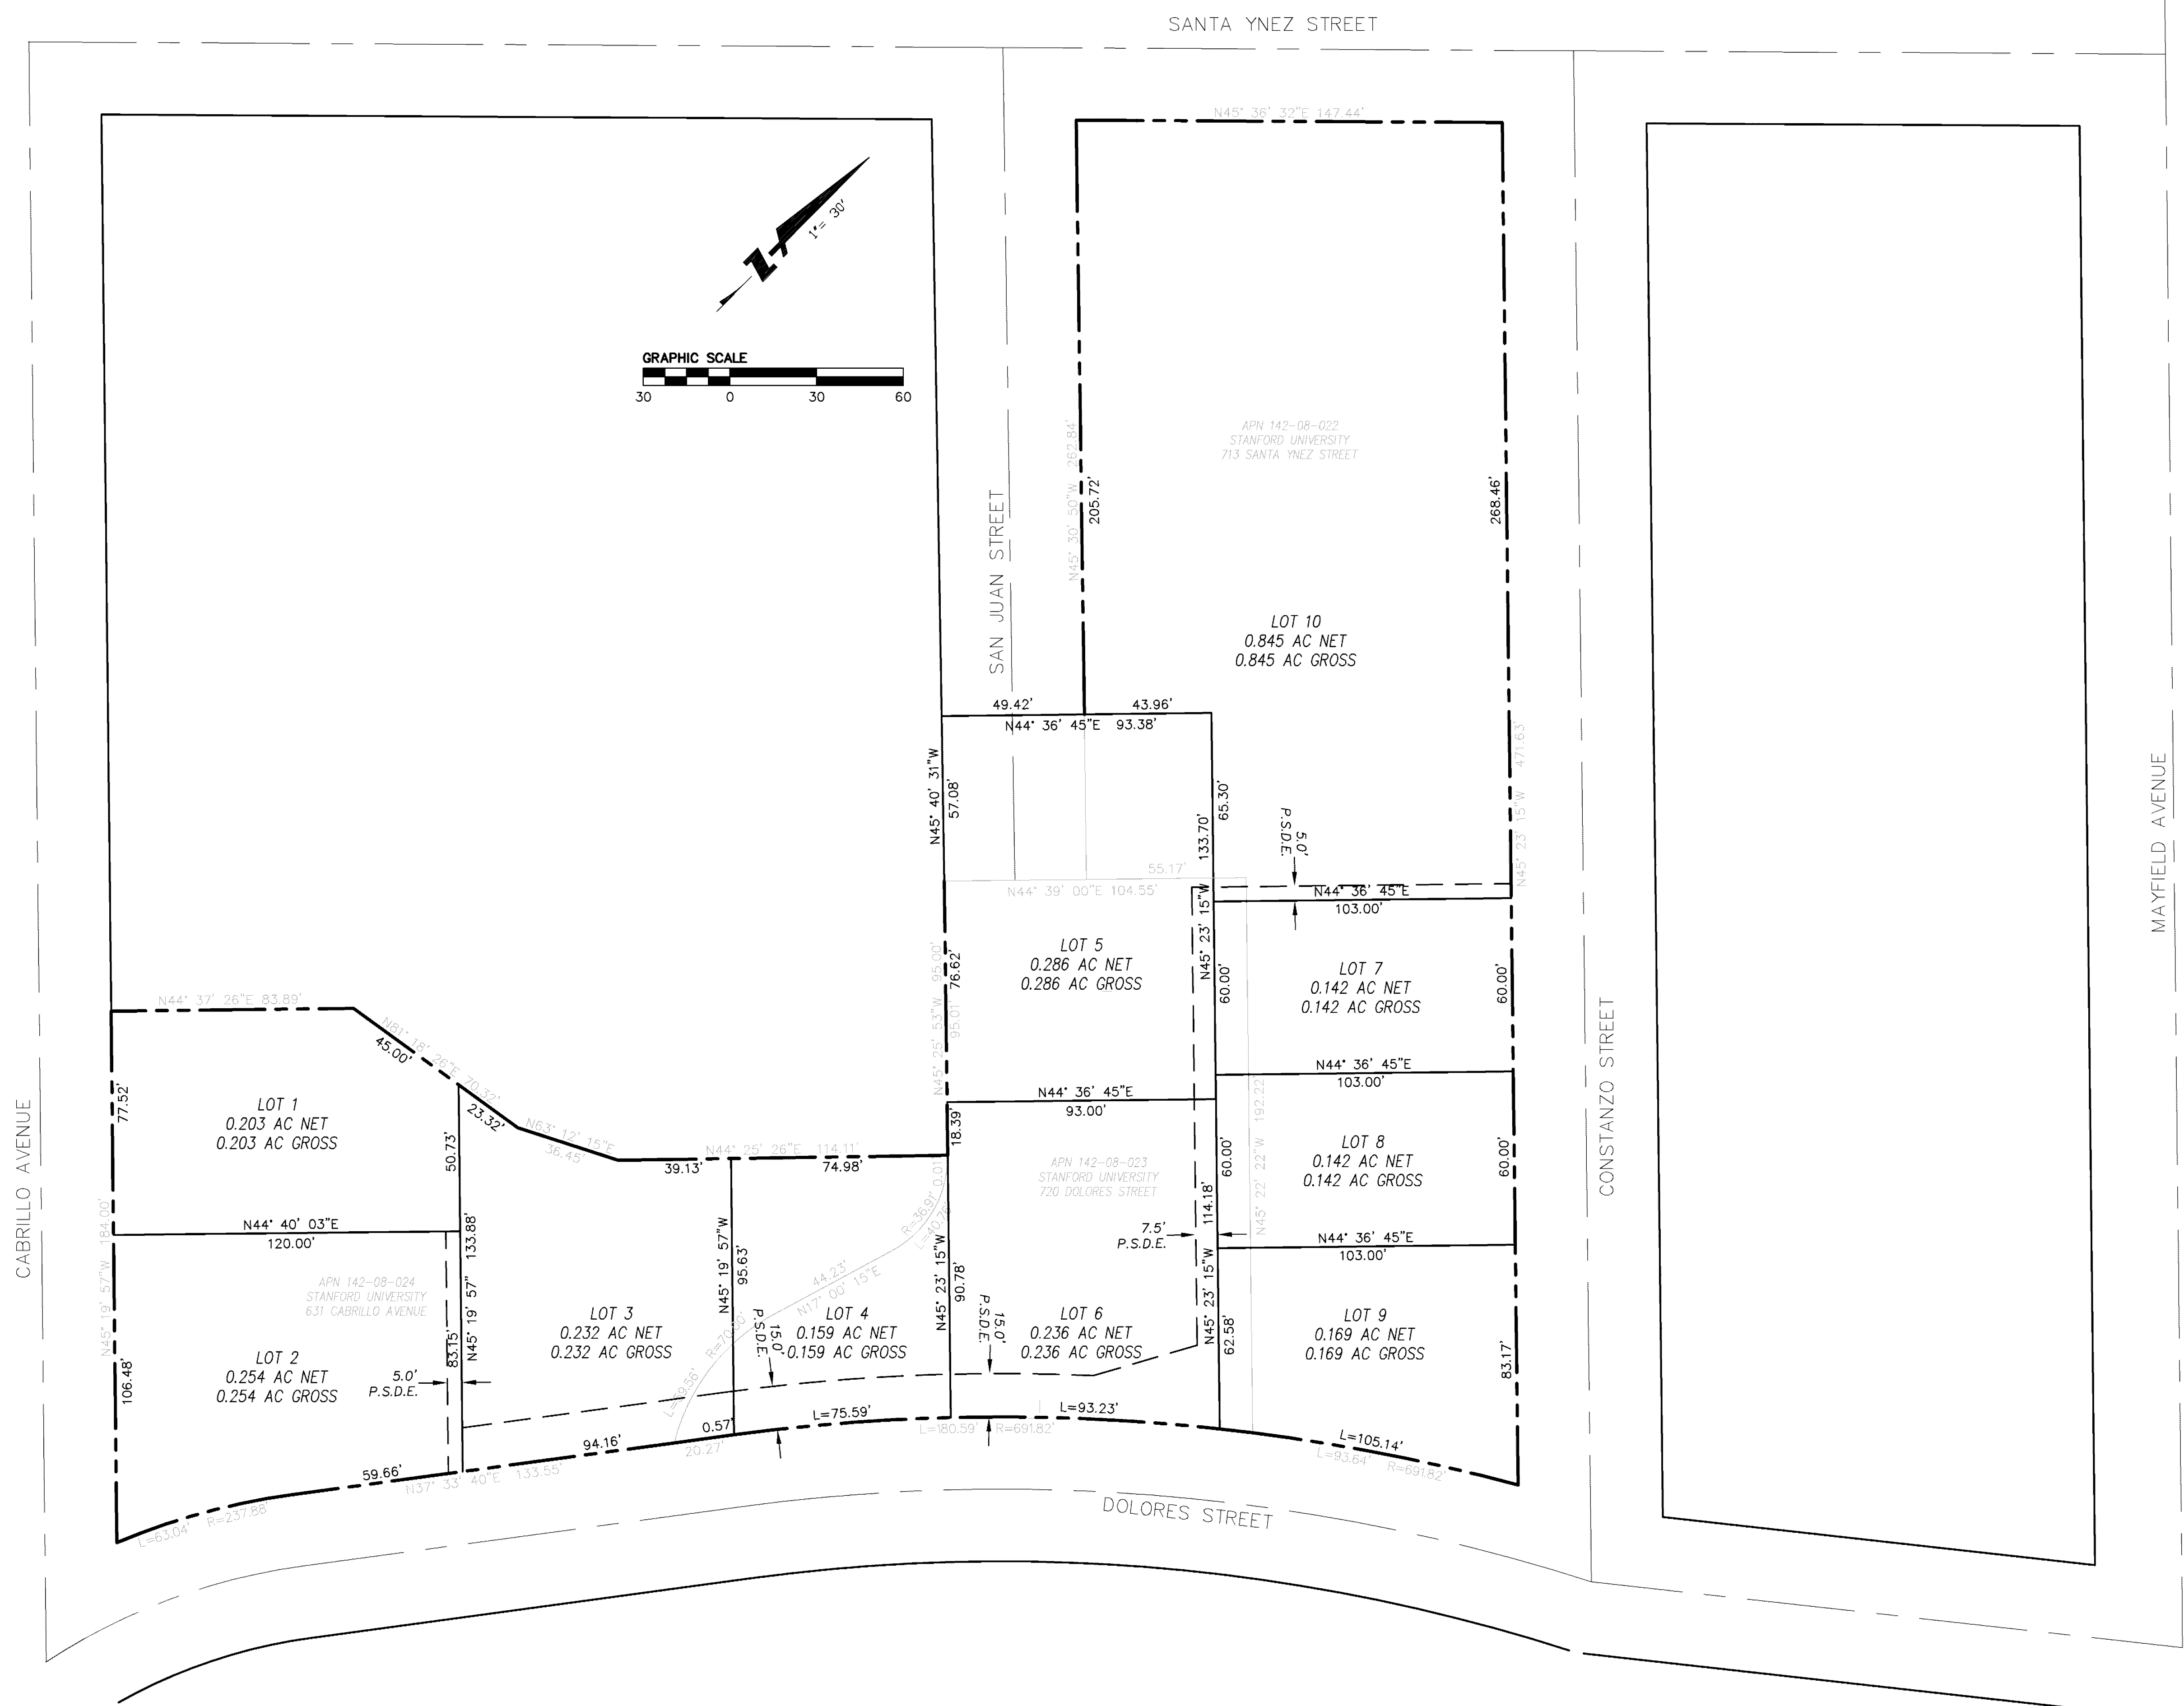

**CABRILLO DOLORES FACULTY HOUSING
 VESTING TENTATIVE MAP
 LOT LAYOUT PLAN**

STANFORD
 SANTA CLARA COUNTY
 CALIFORNIA

BKF100
 YEARS
 ENGINEERS · SURVEYORS · PLANNERS
 1730 NORTH FIRST ST.,
 SUITE 600
 SAN JOSE, CA 95112
 (408) 467-9100
 www.bkf.com

Date	08/30/17
Scale	1" = 30'
Design	MWB
Drawn	
Approved	
Job No	20166131
Drawing Number:	TM2.2
	3 OF 28