
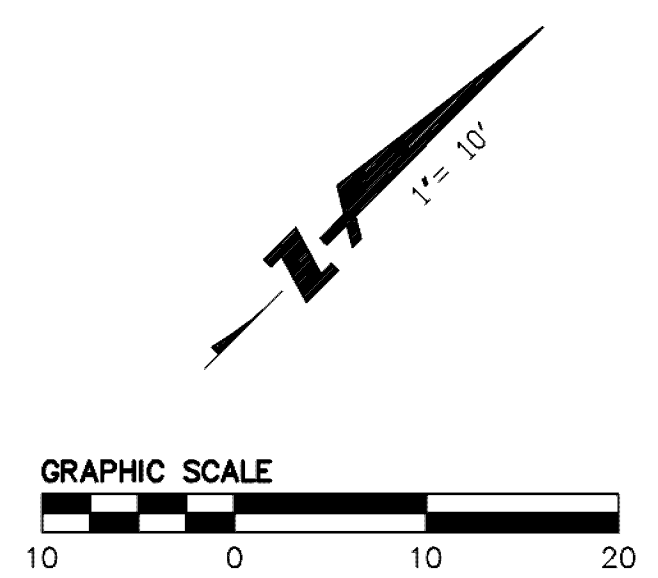


SEE SHEET TM3.2

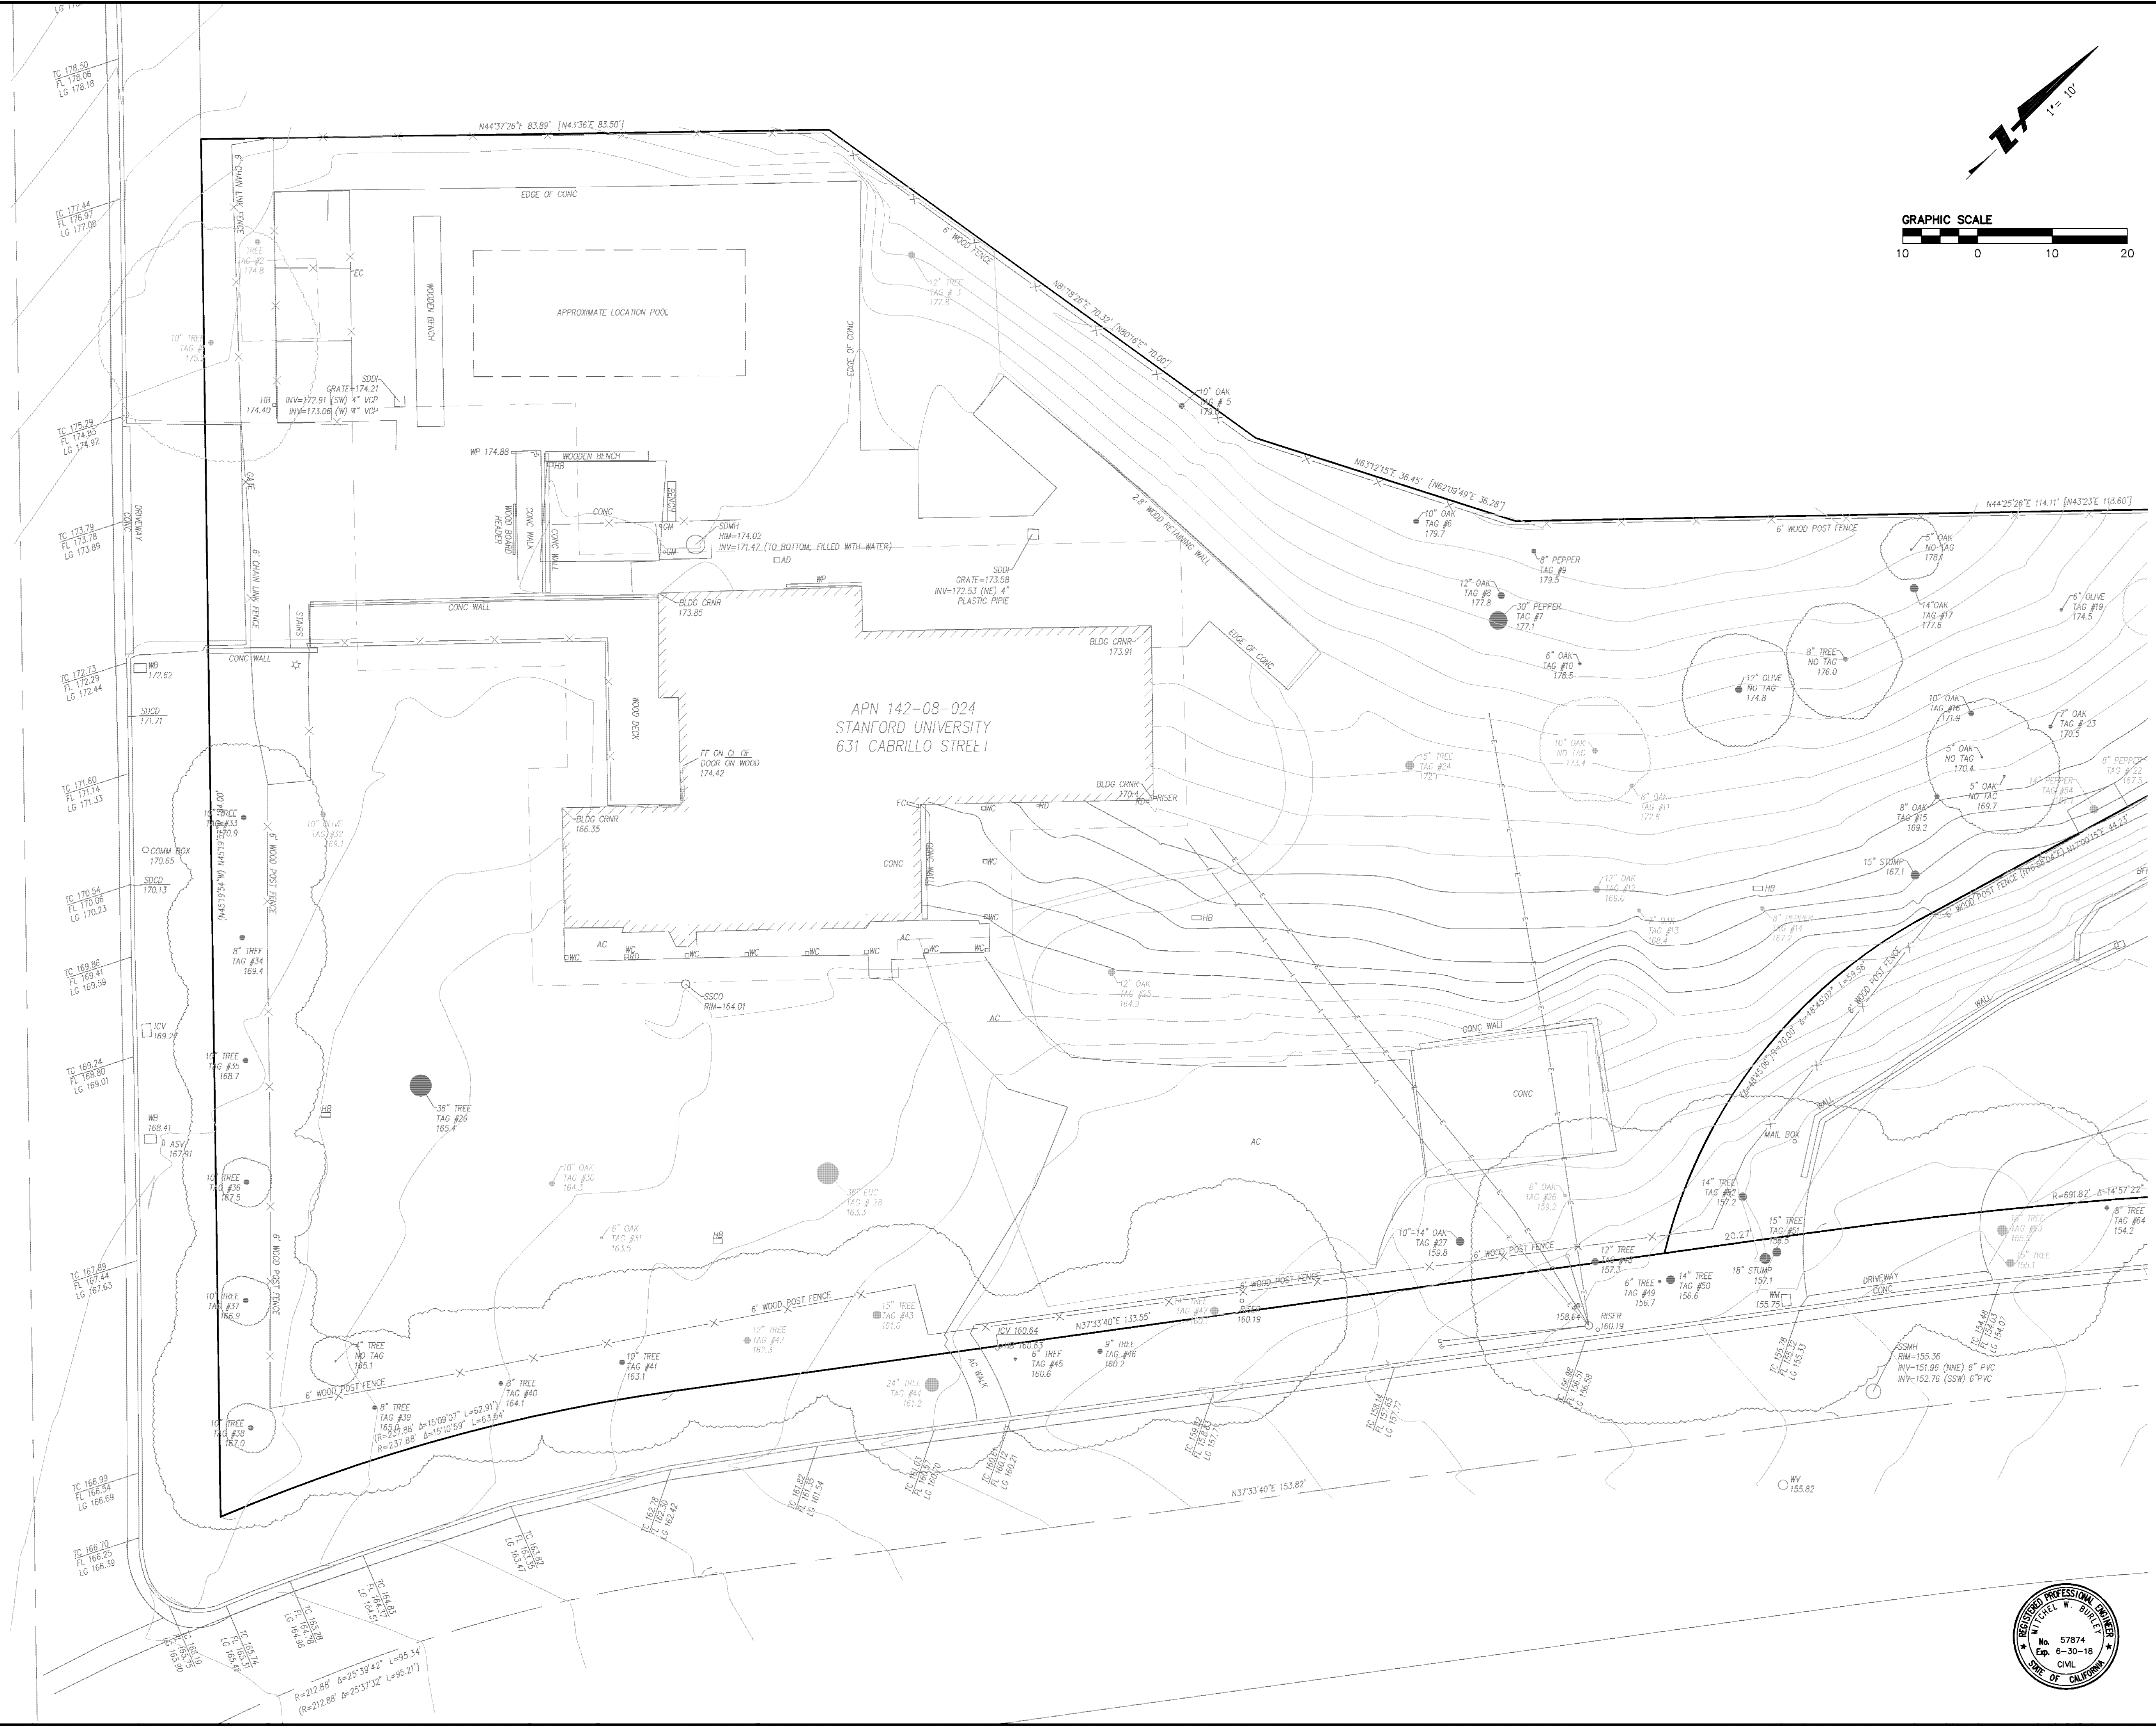


DRAWING NAME: K:\2016\166131-Stanford.Cabrillo-Dolores\ENG\BASE_FILES\CDTMAP.dwg
PLOT DATE: 08-29-17 PLOTTED BY: BUR


No.	Revisions

Date: 08/30/17
Scale: 1" = 10'
Design: MMB
Drawn:
Approved:
Job No: 20166131

Drawing Number:
TM3.1
4 OF 28

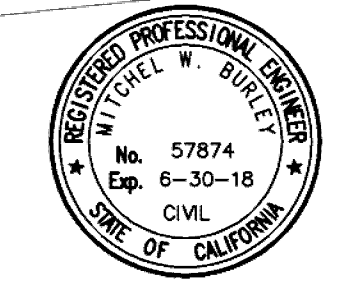

SEE SHEET TM3.3

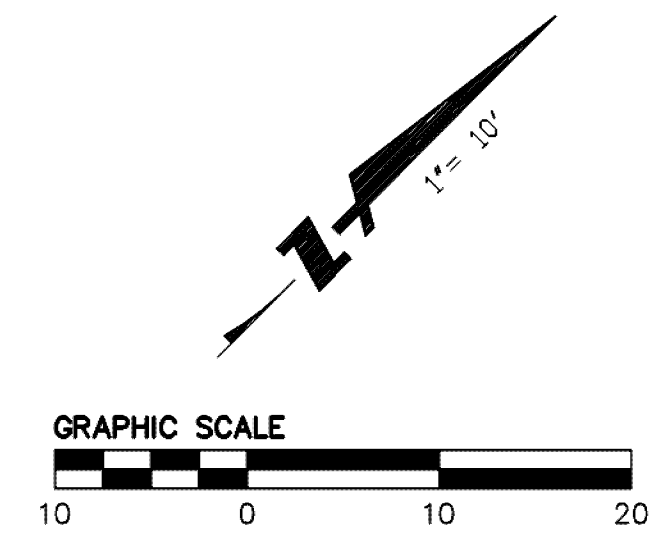


SEE SHEET TM3.1



DRAWING NAME: K:\2016\166131_Stanford.dwg; PLOT DATE: 08-29-17





CABRILLO DOLORES FACULTY HOUSING VESTING TENTATIVE MAP EXISTING CONDITION PLAN

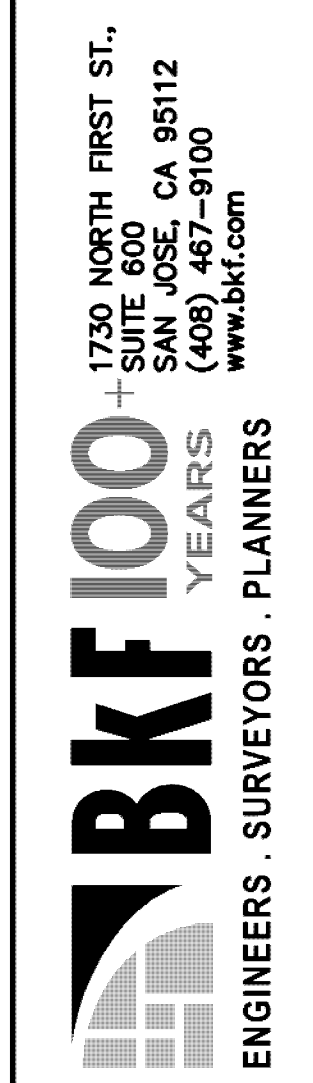

Date	08/30/17
Scale	1" = 10'
Design	MWB
Drawn	
Approved	
Job No	20166131
Drawing Number:	TM3.2
	5 OF 28

STANFORD CALIFORNIA SANTA CLARA COUNTY

SEE SHEET TM3.4

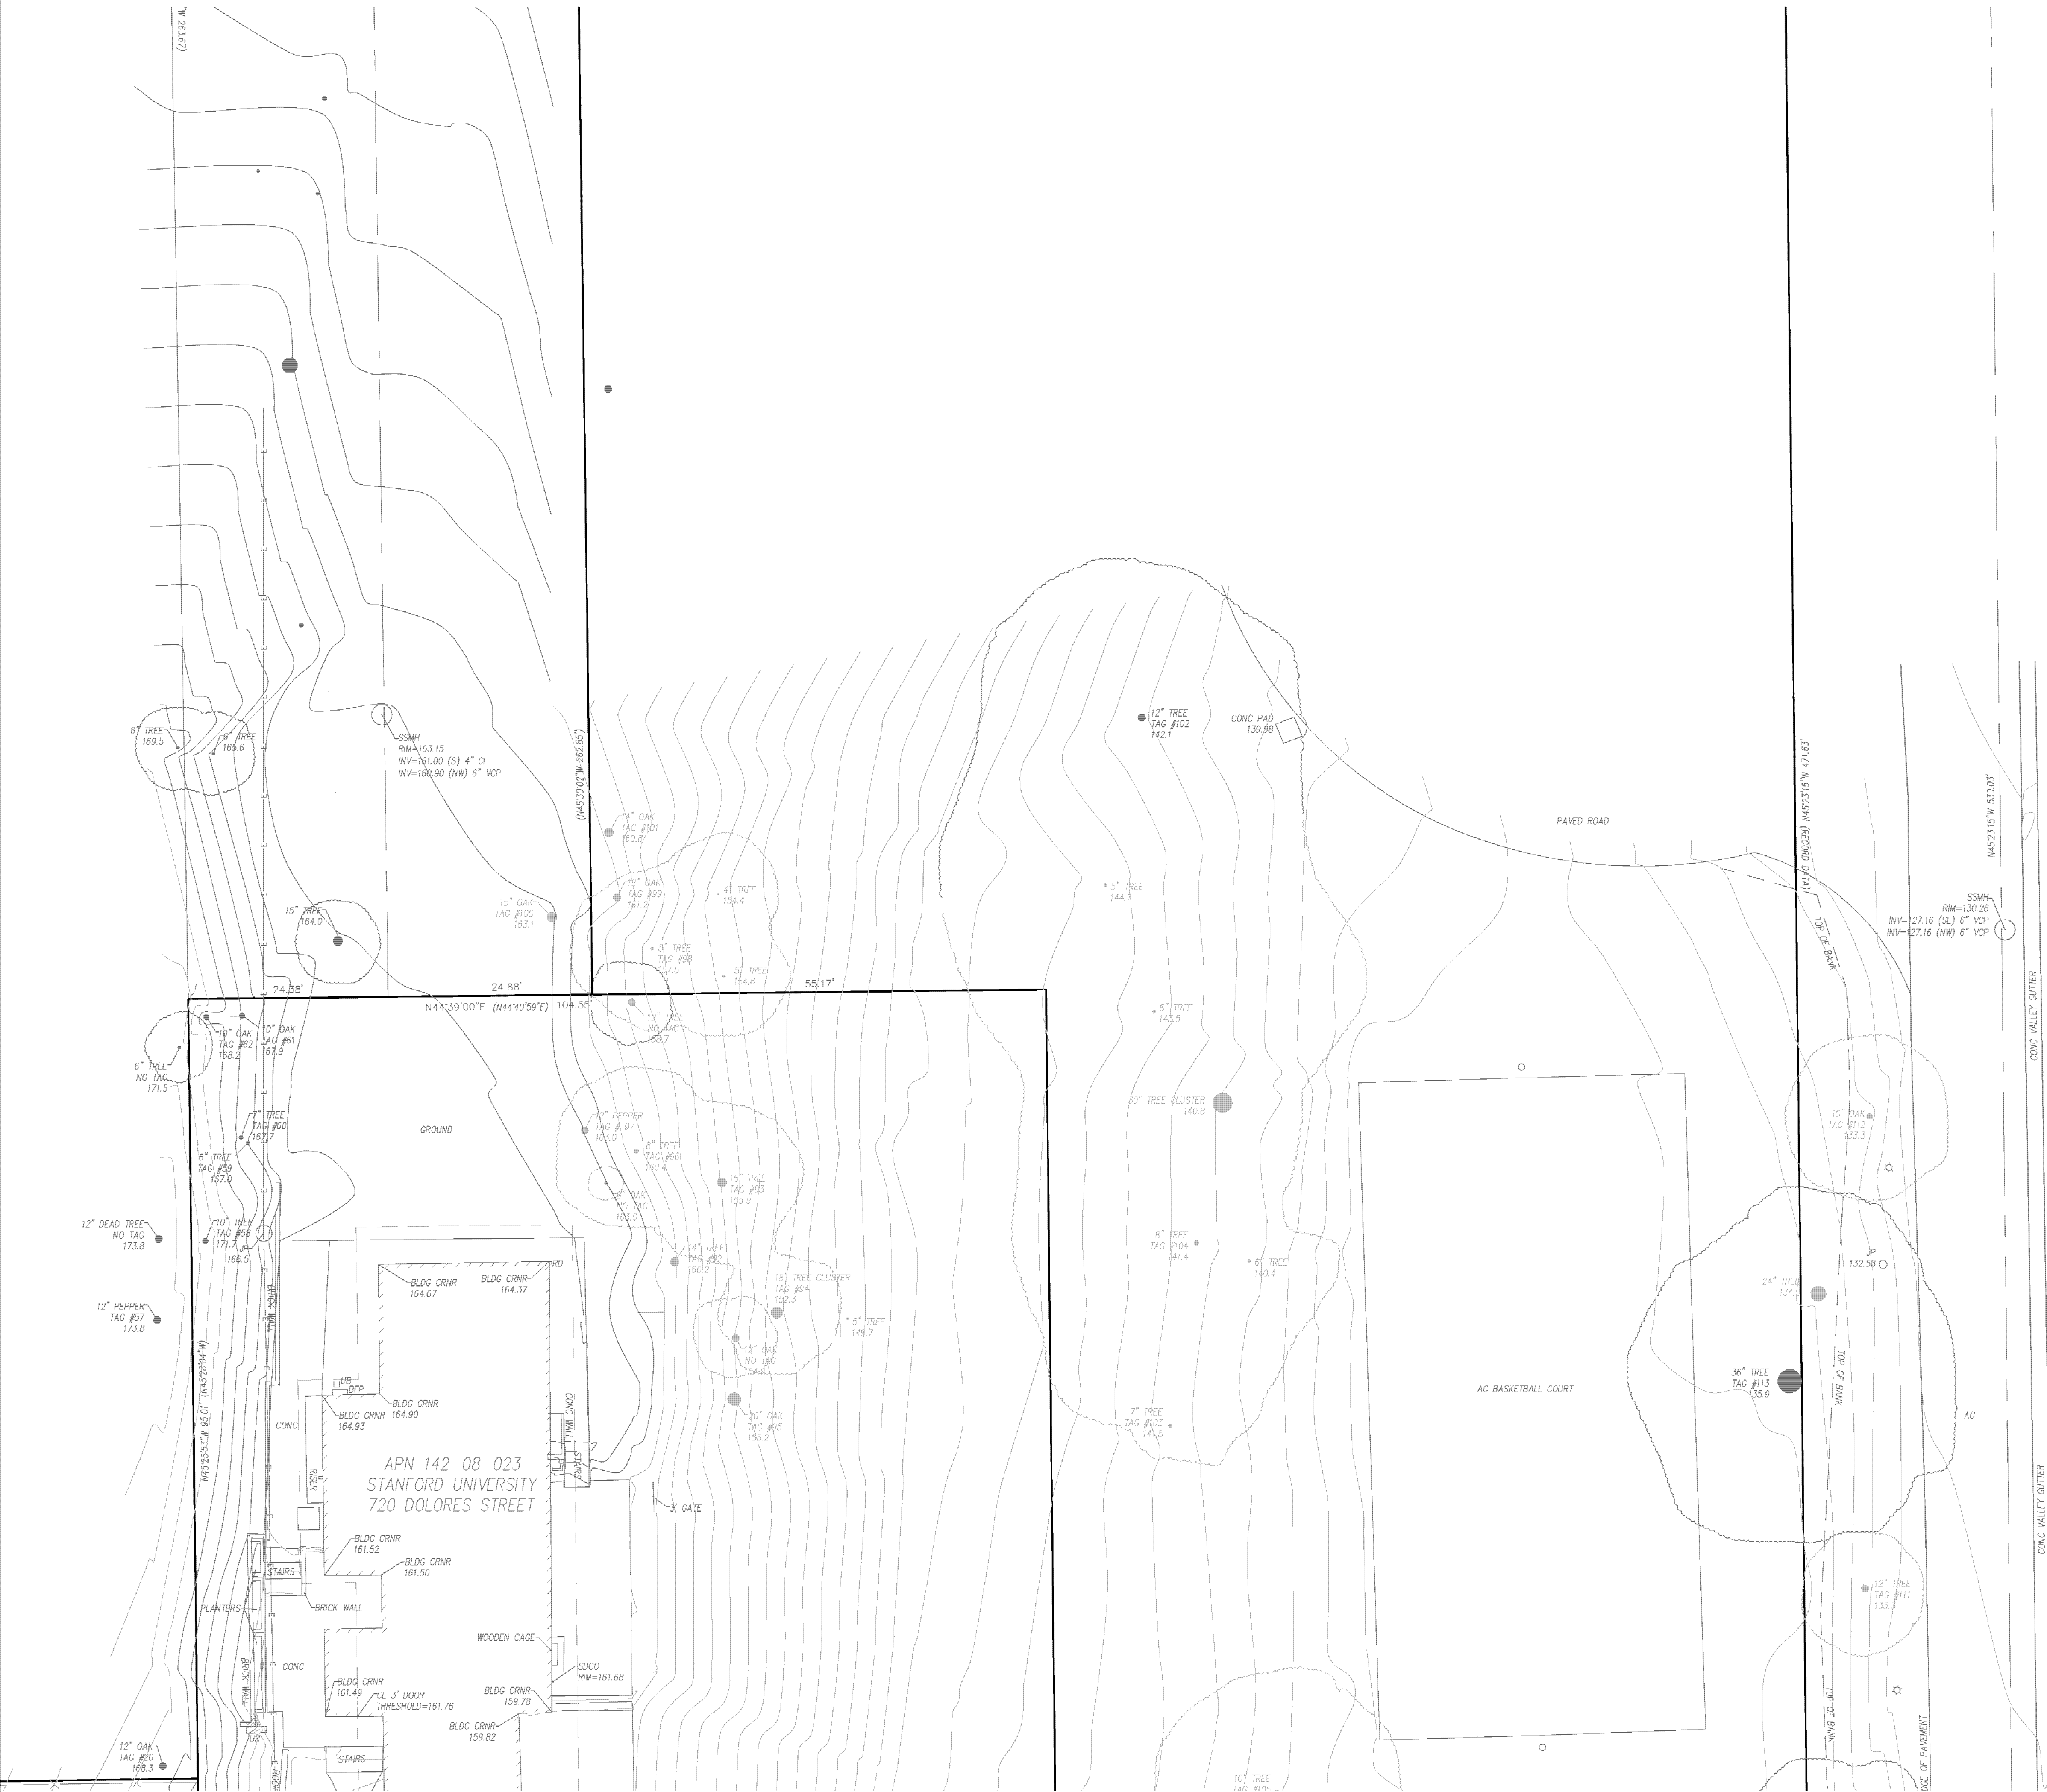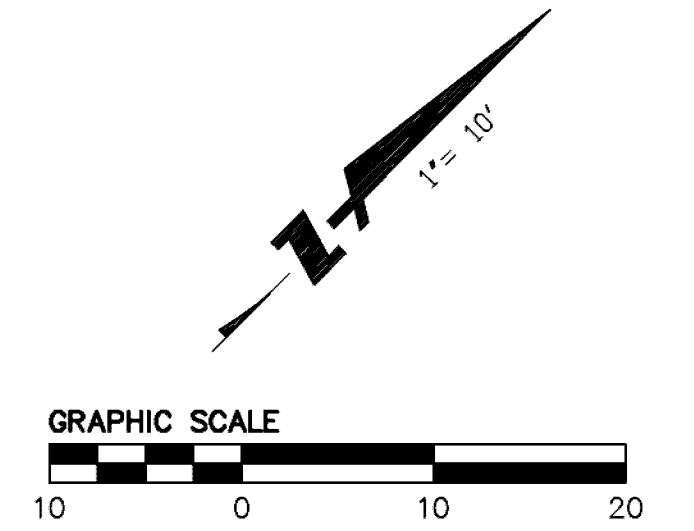

SEE SHEET TM3.2

DRAWING NAME: K:\2016\166131-Stanford.Cabrillo.Dolores\ENG\BASE_FILES\COTMAP.dwg
 PLOT DATE: 08-29-17 PLOTTED BY: BUR

APN 142-08-023
 STANFORD UNIVERSITY
 720 DOLORES STREET



**CABRILLO DOLORES FACULTY HOUSING
 VESTING TENTATIVE MAP
 EXISTING CONDITION PLAN**
 SANTA CLARA COUNTY
 STANFORD CALIFORNIA

BKF100 YEARS
 ENGINEERS · SURVEYORS · PLANNERS
 1730 NORTH FIRST ST.,
 SUITE 800
 SAN JOSE, CA 95112
 (408) 467-9100
 www.bkf.com



Date	Scale	Design	Drawn	Approved	Job No
08/30/17	1" = 10'	MWB	MWB		20166131

Revisions

No.

Drawing Number: **TM3.3**
6 OF **28**

DRAWING NAME: K:\2016\166131_Stanford.Cabrillo_Dolores\ENG\BASE_FILES\CDTMAP.dwg
PLOT DATE: 08-29-17 PLOTTED BY: BUR

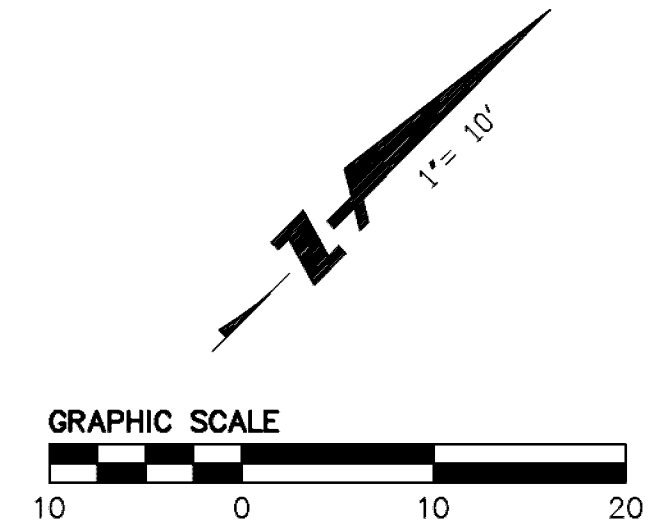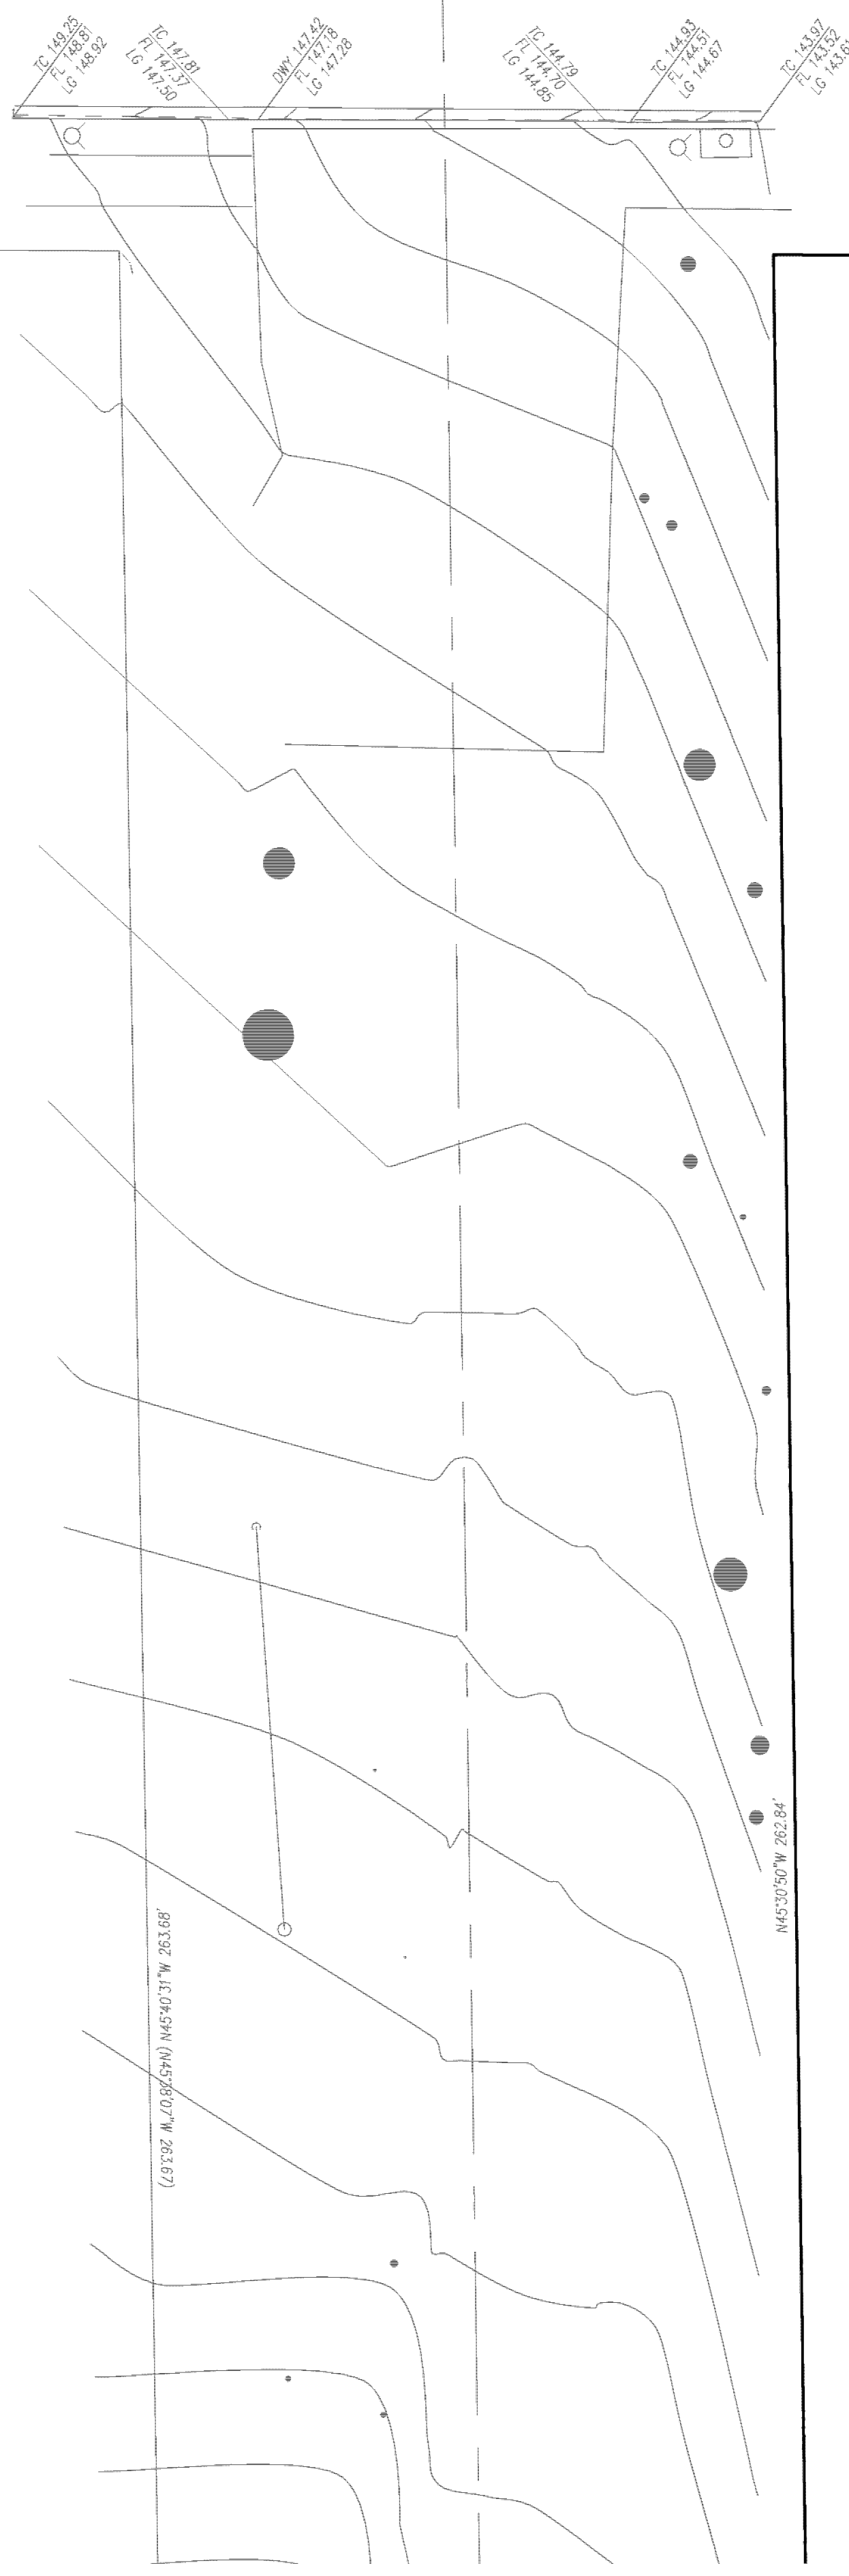

N45°36'32"E 147.44' (N45°36'58"E 147.41')



**CABRILLO DOLORES FACULTY HOUSING
VESTING TENTATIVE MAP
EXISTING CONDITION PLAN**

STANFORD
SANTA CLARA COUNTY
CALIFORNIA

BKF100 + 1730 NORTH FIRST ST.,
SUITE 800 SAN JOSE, CA 95112
(408) 467-9100 www.bkf.com
10 YEARS
ENGINEERS · SURVEYORS · PLANNERS

Date	No.	Revisions
08/30/17		
Scale 1" = 10'		
Design MMB		
Drawn		
Approved		
Job No 20166131		

Drawing Number:
TM3.4
7 OF 28

SEE SHEET TM3.3