


DRAWING NAME: K:\2016\166131\_Stanford.Cabrillo.Dolores.ENG\BASE\_FILES\CDTMAP.dwg  
 PLOT DATE: 08-29-17 PLOTTED BY: BUR

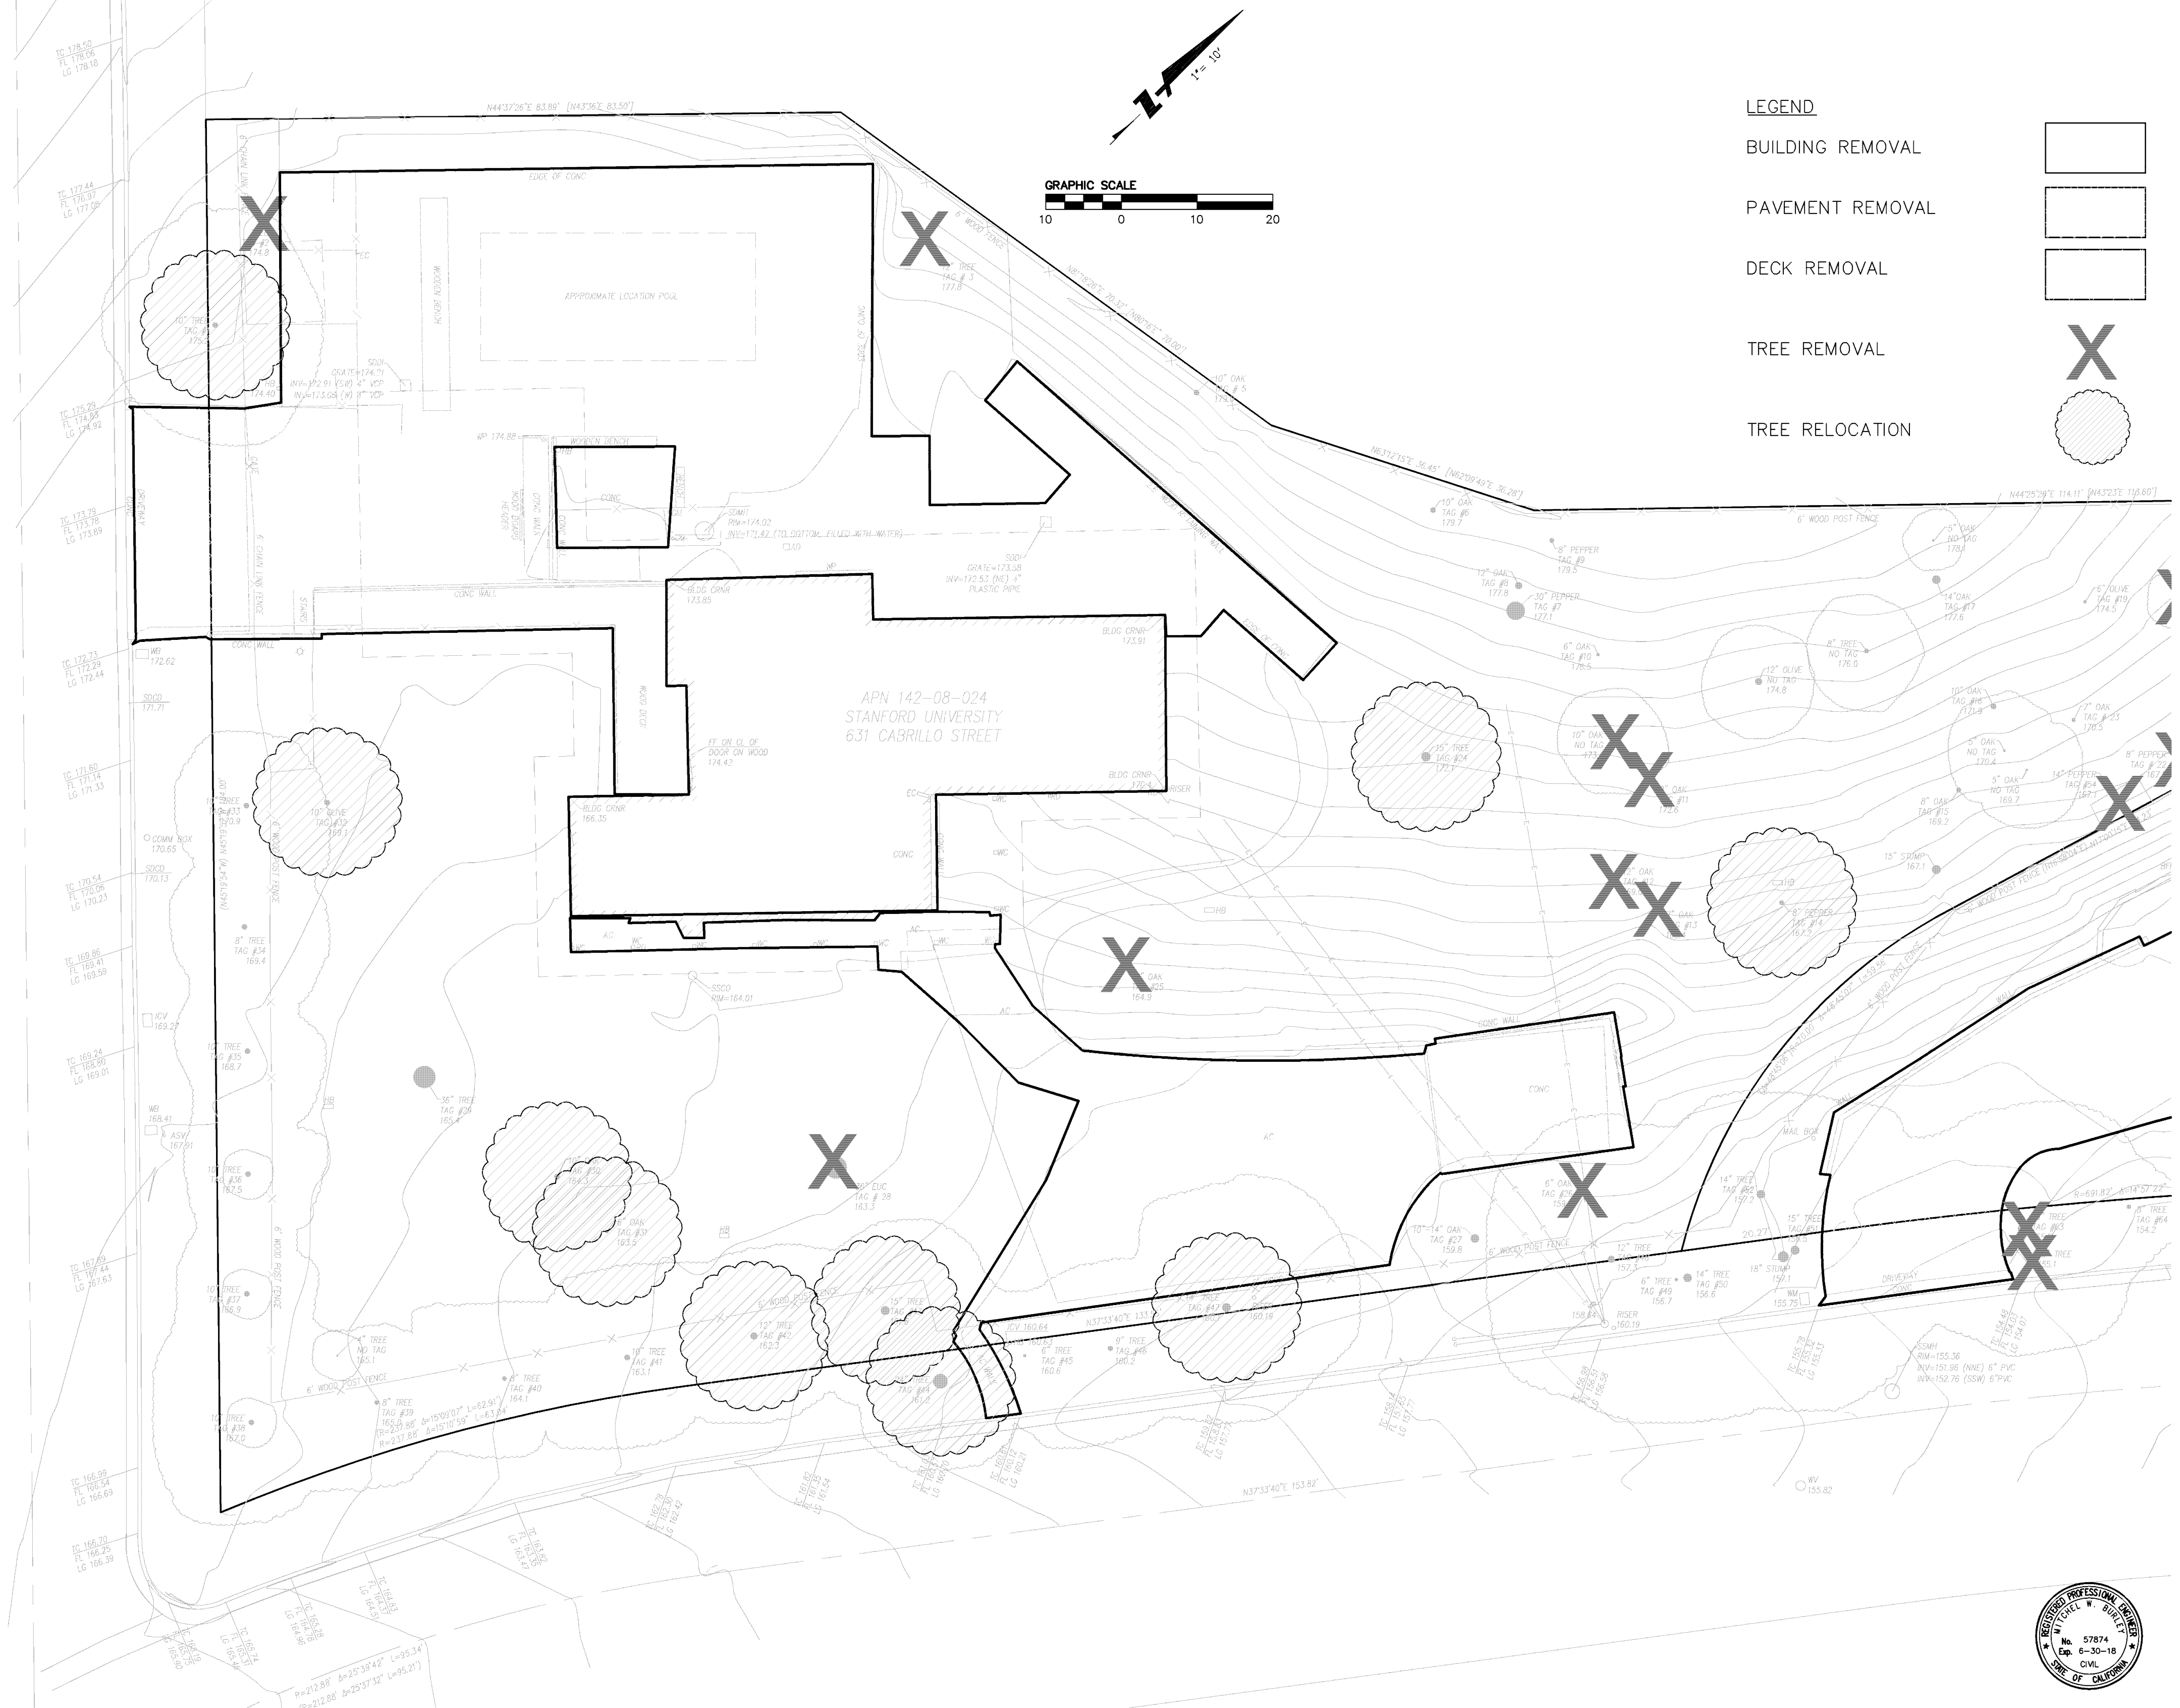

SEE SHEET TM4.2




Revisions	
No.	Date
	08/30/17

Date: 08/30/17  
 Scale: 1" = 10'  
 Design: MWB  
 Drawn: [Blank]  
 Approved: [Blank]  
 Job No: 20166131

Drawing Number:  
**TM4.1**  
**8** OF **28**

SEE SHEET TM4.3

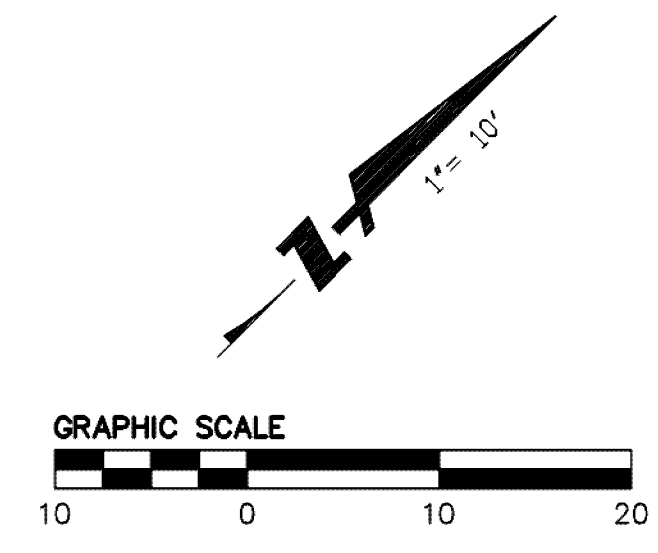


SEE SHEET TM4.1



DRAWING NAME: K:\2016\166131\_Stanford.dwg; PLOT DATE: 08-29-17



**CABRILLO DOLORES FACULTY HOUSING  
VESTING TENTATIVE MAP  
DEMOLITION AND TREE DISPOSITION PLAN**


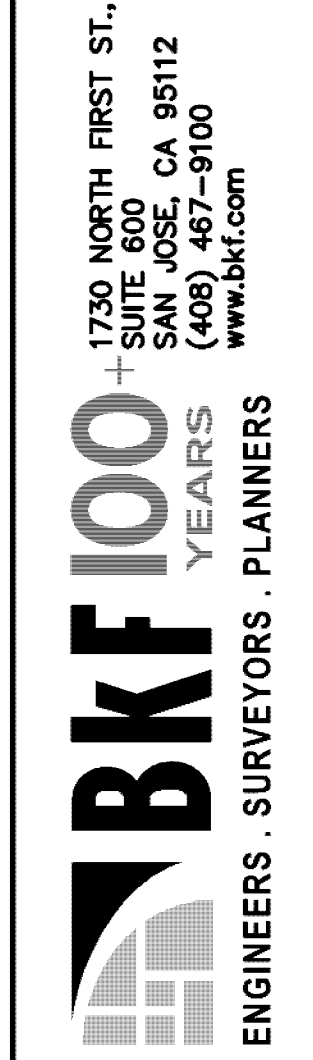


Date	08/30/17
Scale	1" = 10'
Design	MWB
Drawn	
Approved	
Job No	20166131
Drawing Number	TM4.2
	9 OF 28

STANFORD CALIFORNIA SANTA CLARA COUNTY



SEE SHEET TM4.4

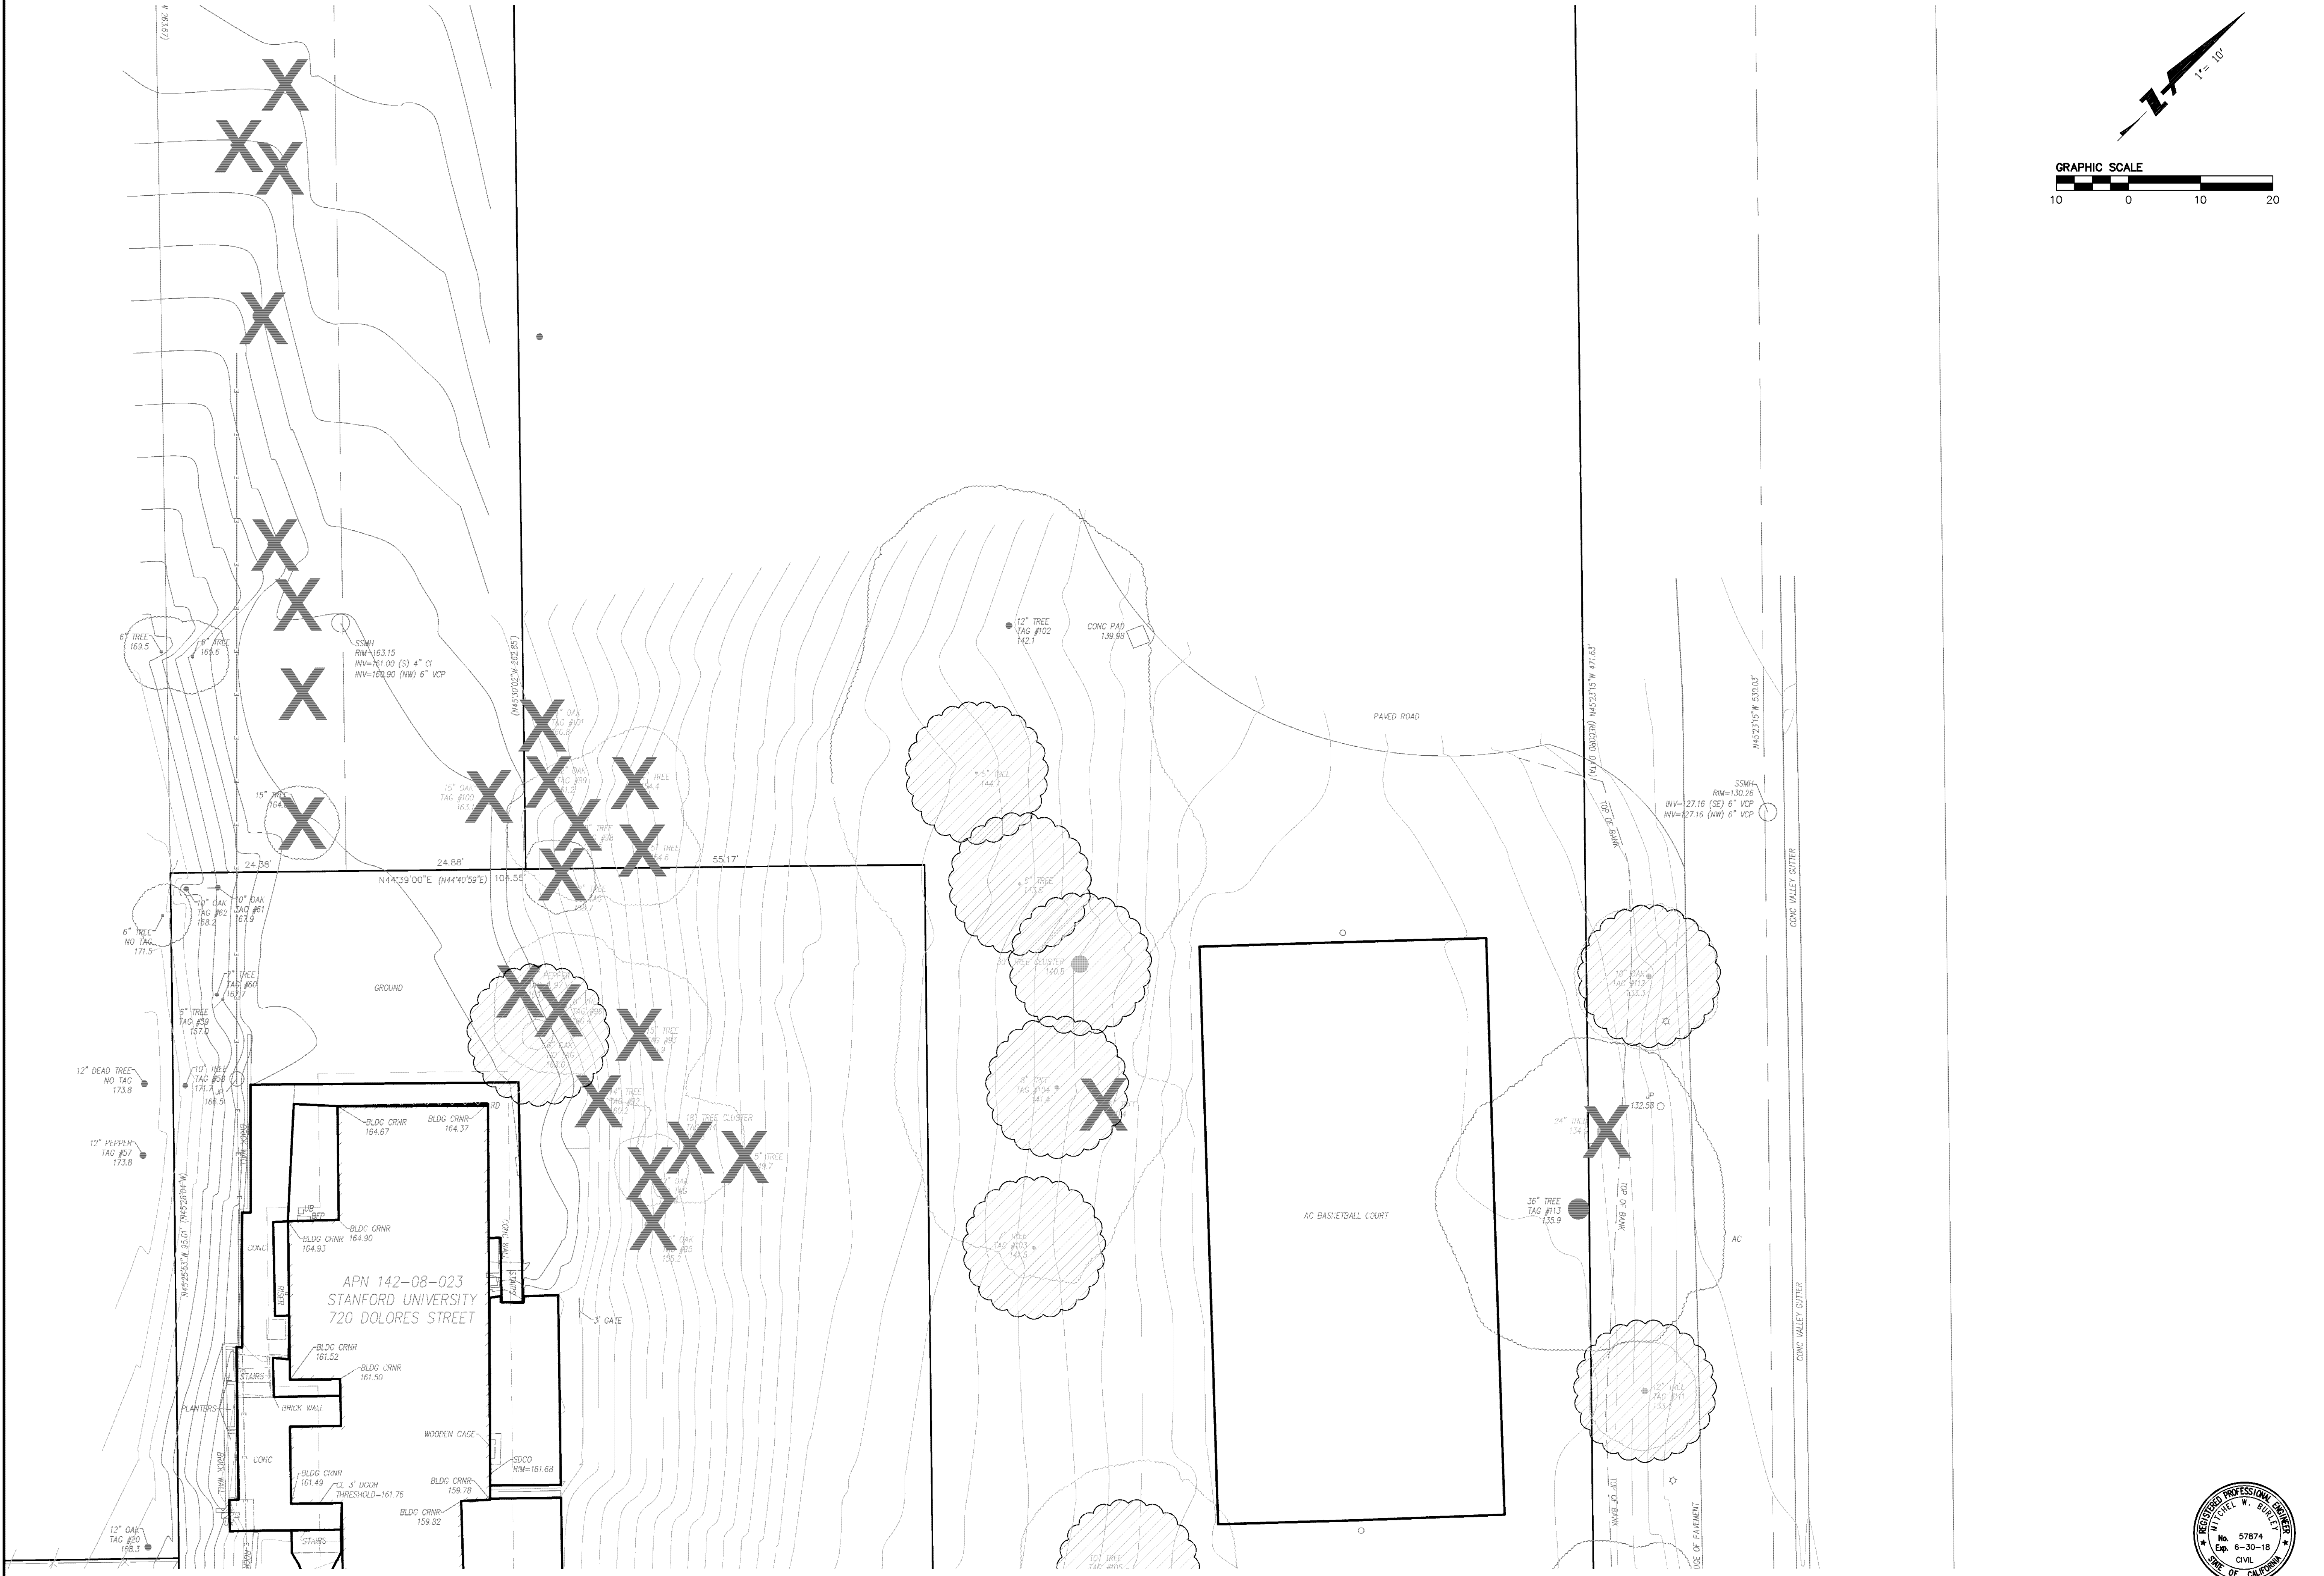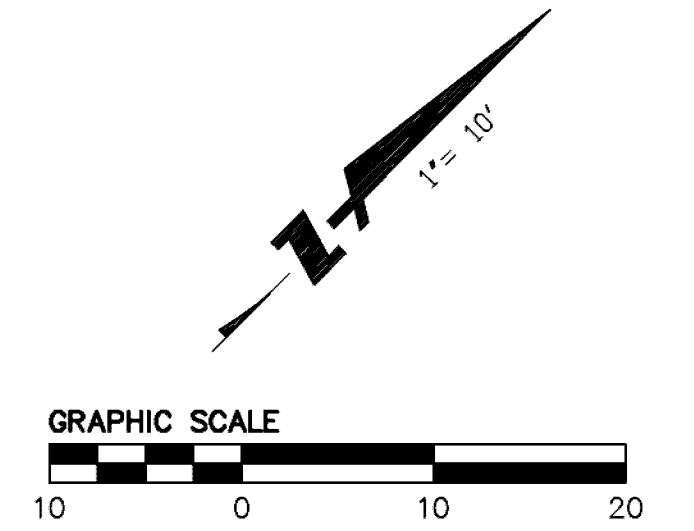

DRAWING NAME: K:\2016\166131\_Stanford.Cabrillo.Dolores\ENG\BASE\_FILES\CDDMAP.dwg  
PLOT DATE: 08-29-17 PLOTTED BY: BUR

SEE SHEET TM4.2

**CABRILLO DOLORES FACULTY HOUSING  
VESTING TENTATIVE MAP  
DEMOLITION AND TREE DISPOSITION PLAN**

STANFORD  
SANTA CLARA COUNTY  
CALIFORNIA

**BKF100**  
1730 NORTH FIRST ST.,  
SUITE 800  
SAN JOSE, CA 95112  
(408) 467-9100  
www.bkf.com

10 YEARS  
ENGINEERS · SURVEYORS · PLANNERS

Revisions	
No.	Date
	08/30/17

Date: 08/30/17  
Scale: 1" = 10'  
Design: MMB  
Drawn: MMB  
Approved: MMB  
Job No: 20166131

Drawing Number:  
**TM4.3**  
10 OF 28



