


DRAWING NAME: K:\2016\166131-Stanford.Cabrillo\_Dolores\ENG\BASE\_FILES\CDTMAP.dwg  
PLOT DATE: 06-29-17 PLOTTED BY: BUR

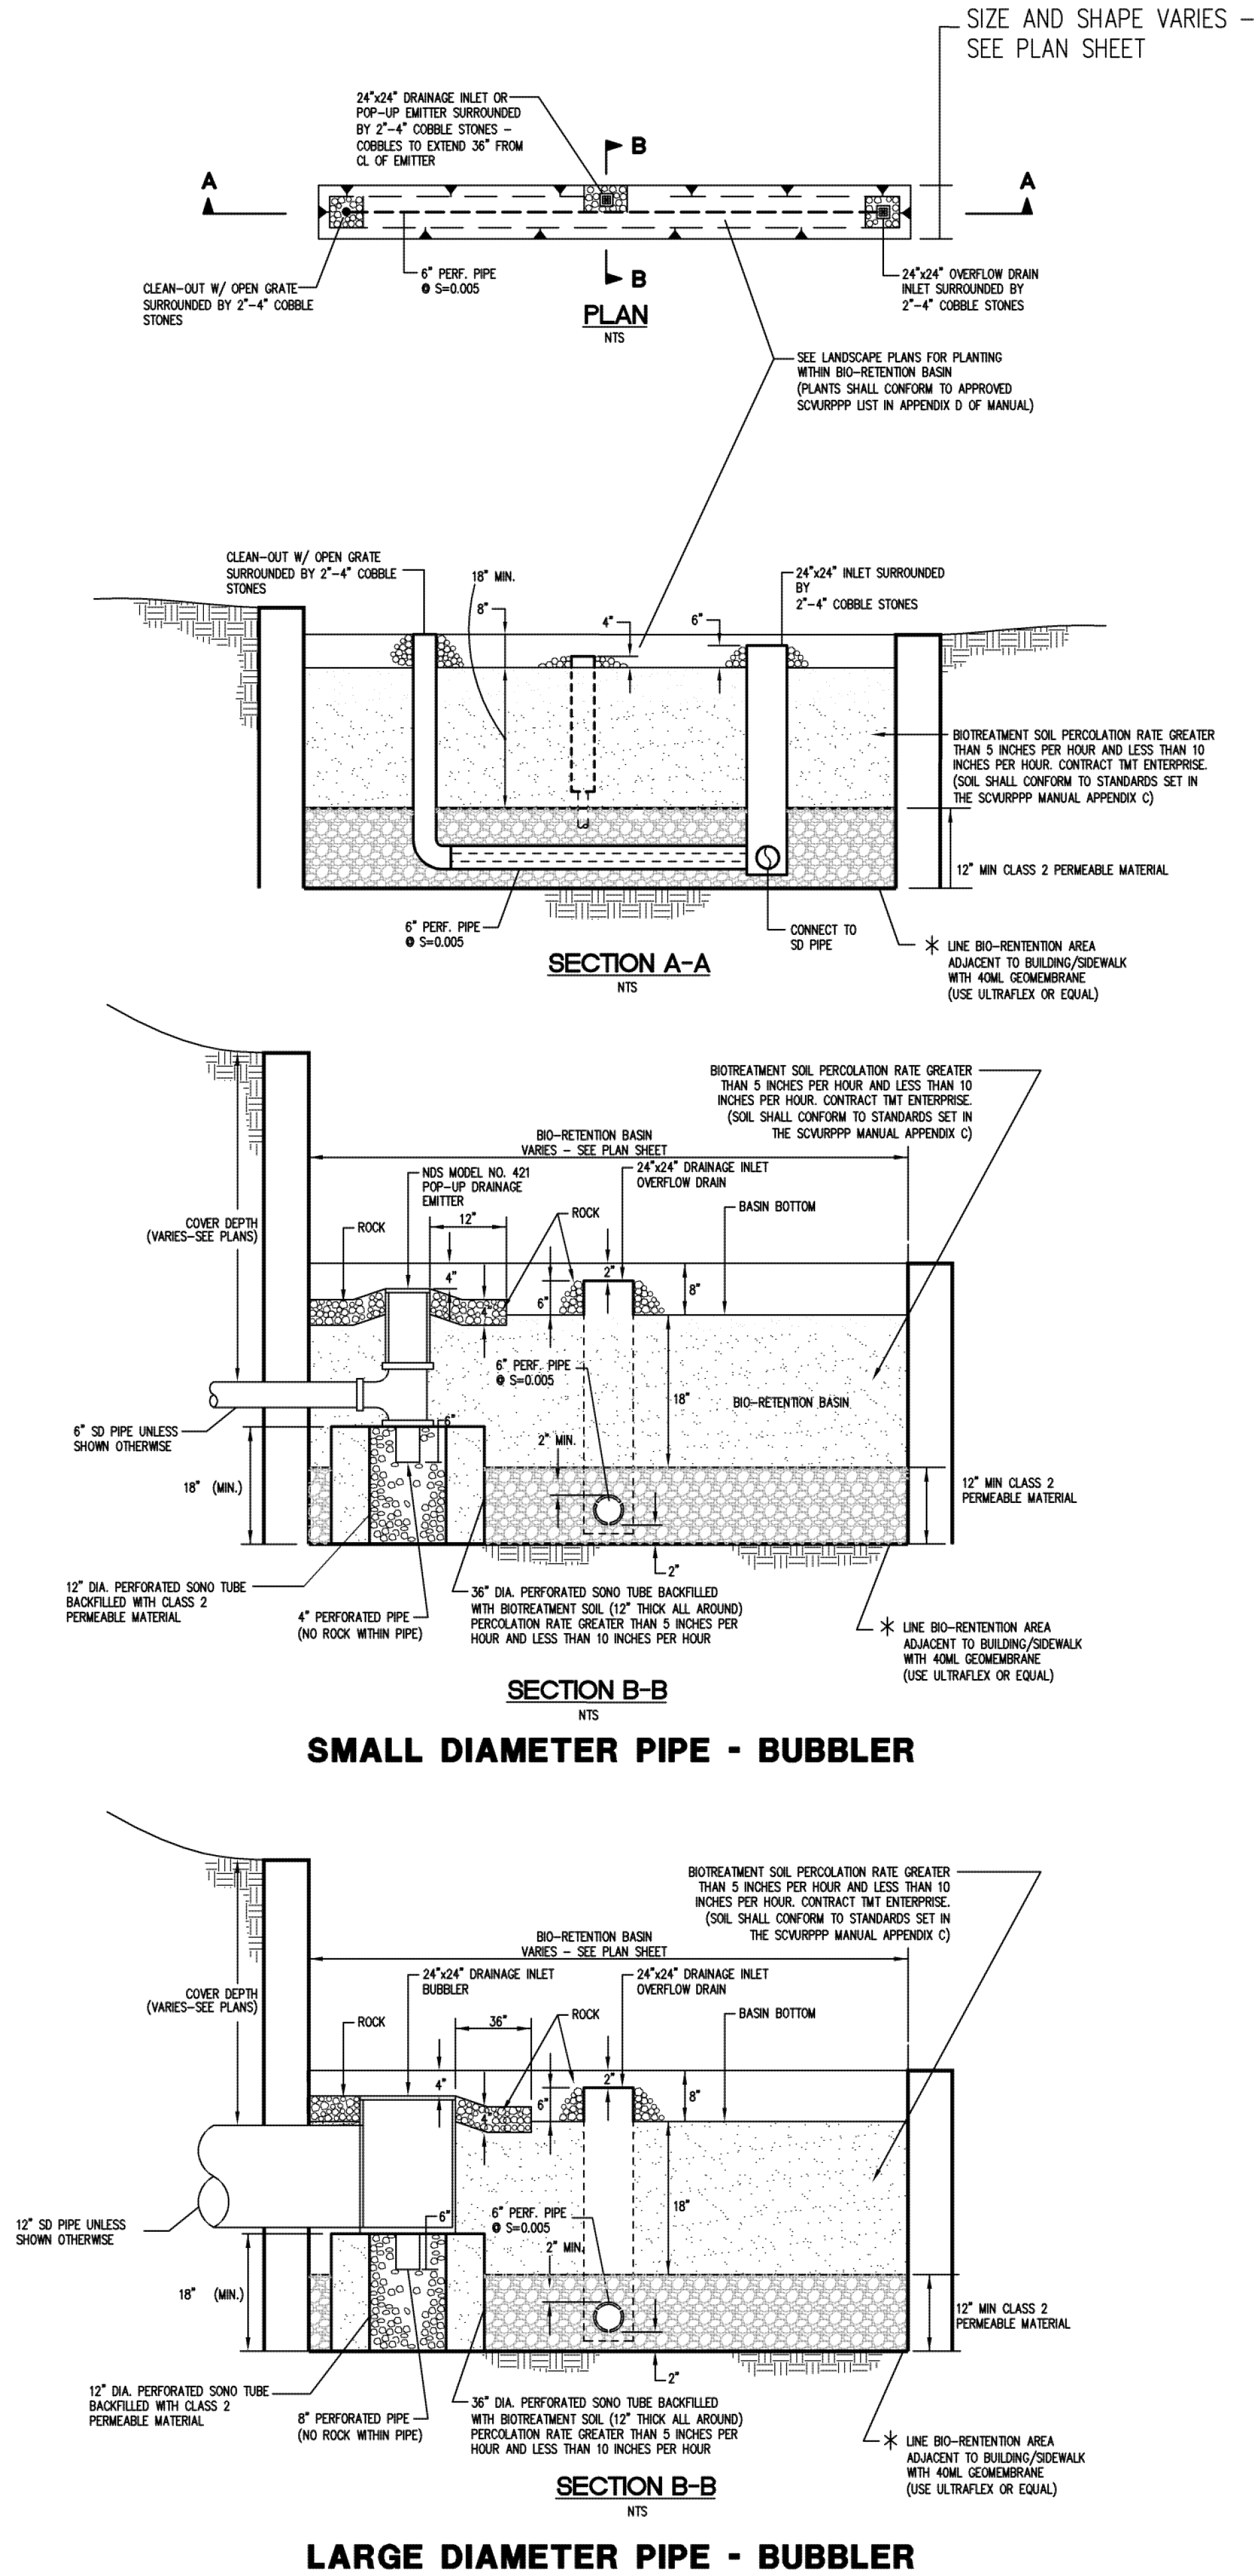

CABRILLO DOLORES FACULTY HOUSING  
VESTING TENTATIVE MAP  
CIVIL DETAILS

**BKF100** YEARS  
ENGINEERS · SURVEYORS · PLANNERS  
1730 NORTH FIRST ST.,  
SUITE 800  
SAN JOSE, CA 95112  
(408) 487-9100  
www.bkf.com

CALIFORNIA

SANTA CLARA COUNTY

STANFORD

Revisions		No.	Date
			08/30/17
			AS SHOWN
			Design MMB
			Drawn
			Approved
			Job No 20166131
Drawing Number:		TM8.1	
		24 OF 28	