
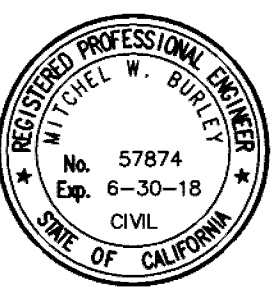
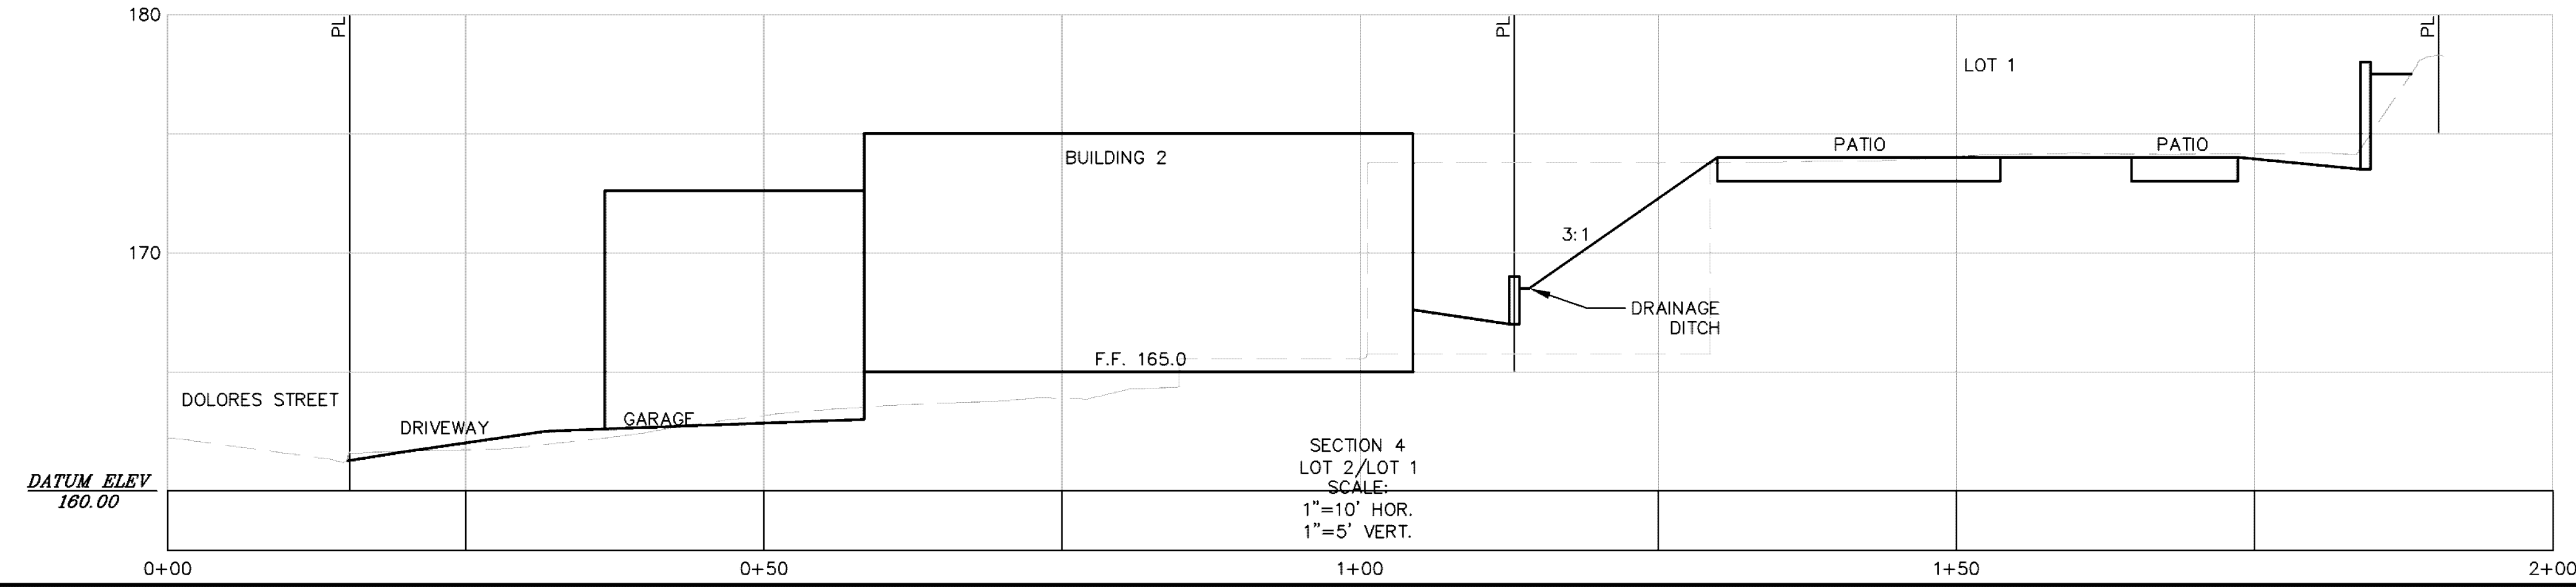
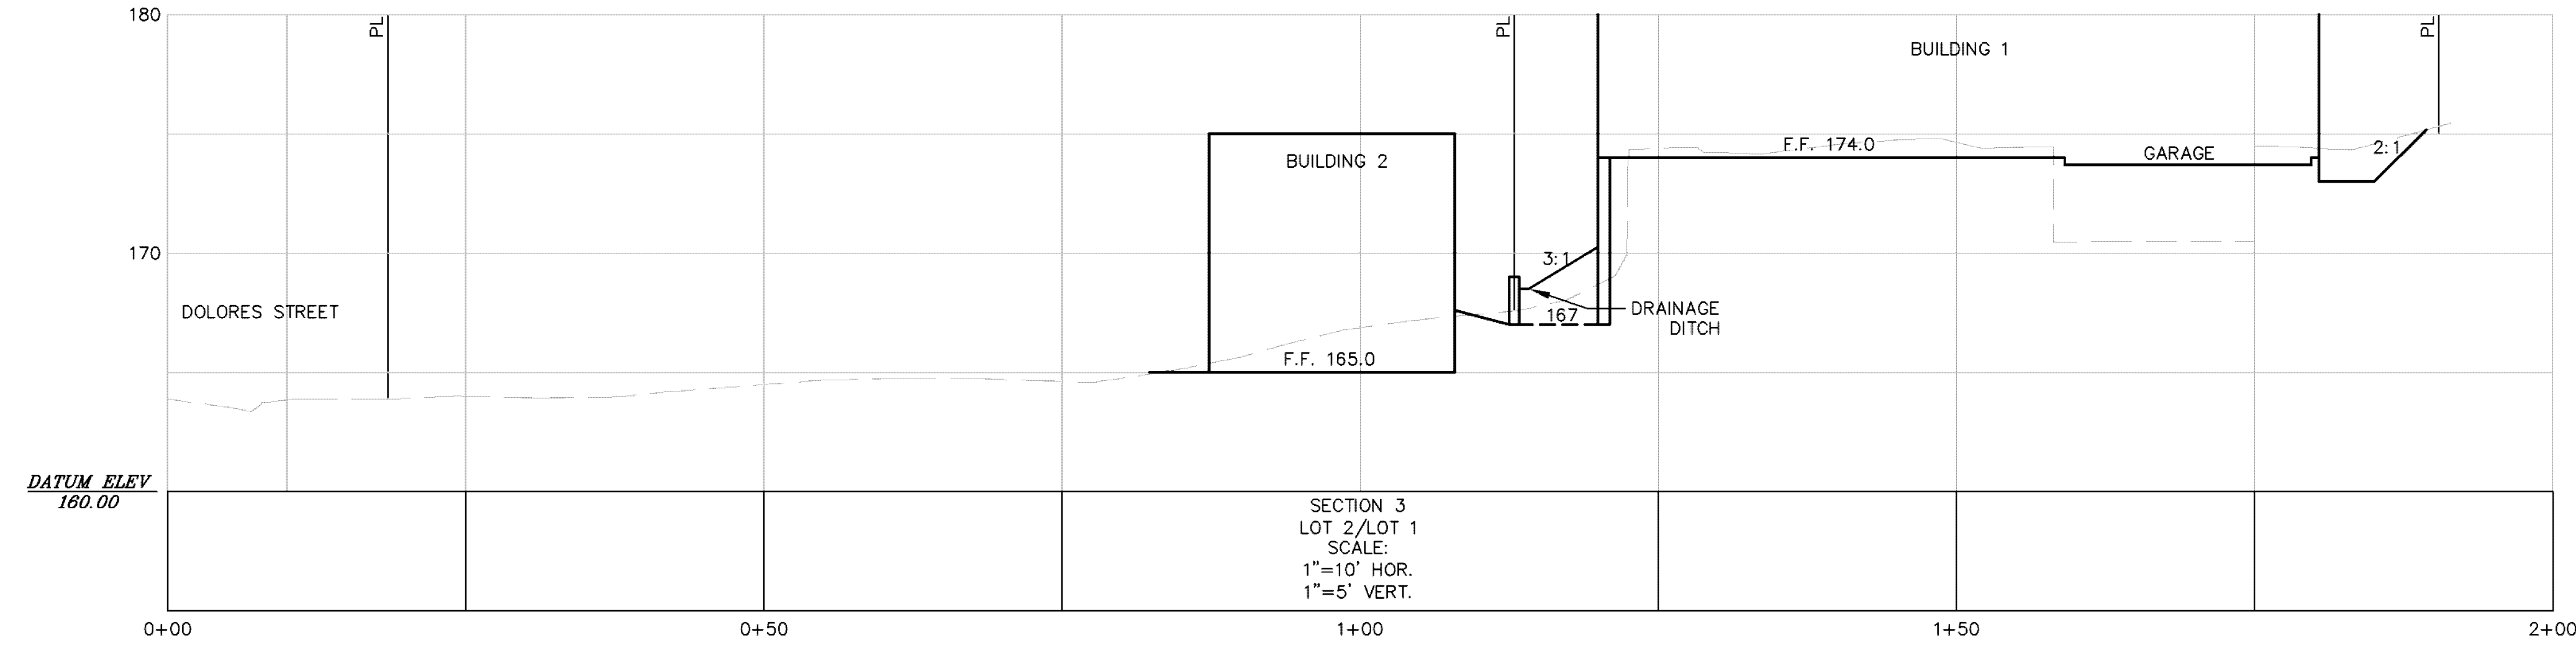
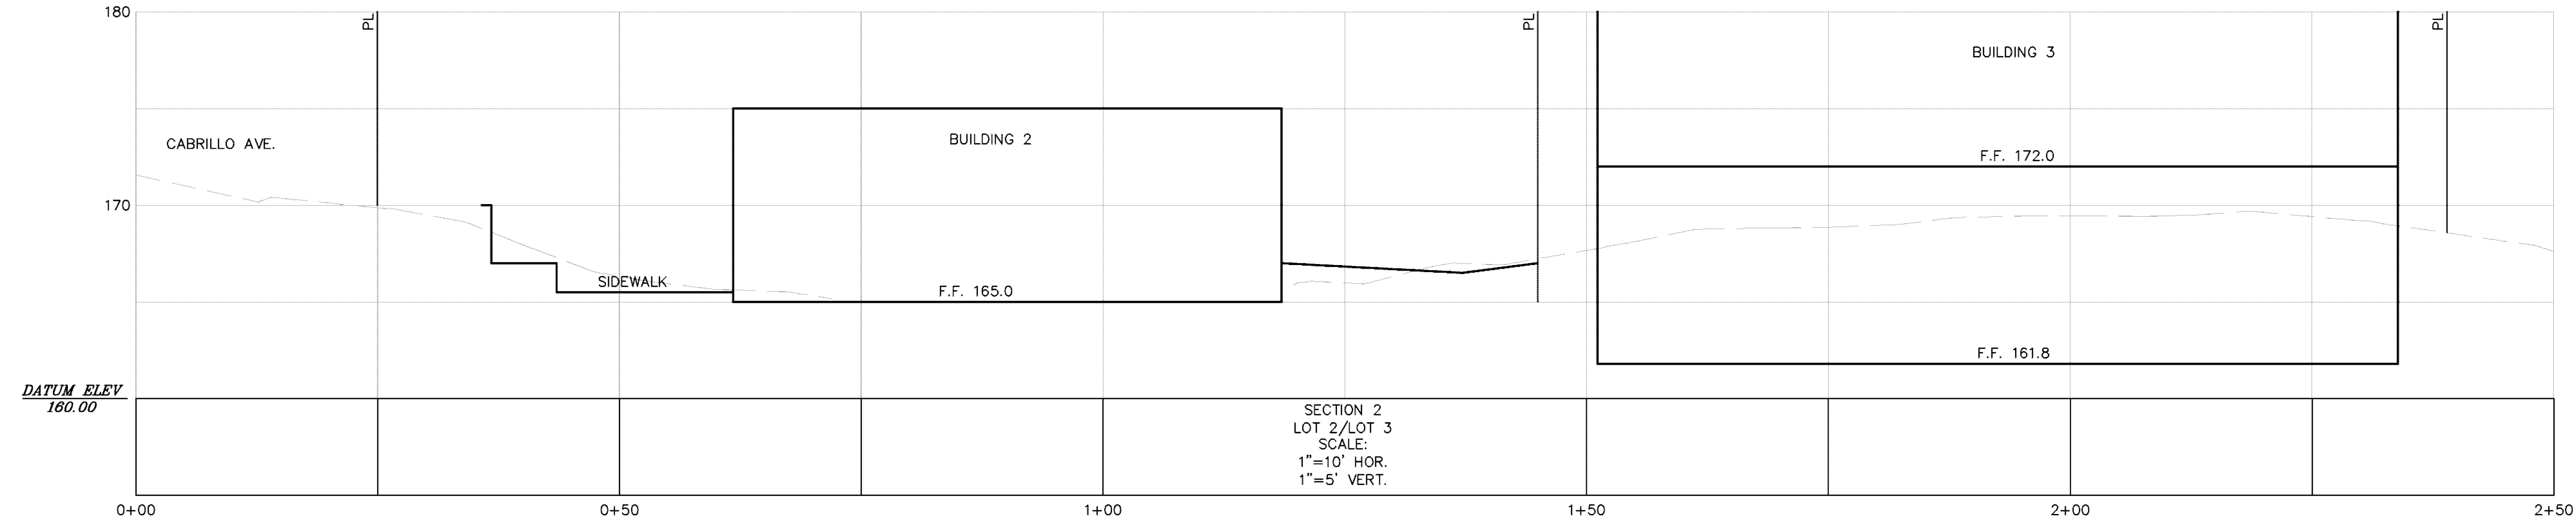


DRAWING NAME: K:\2016\166131_Stanford.Cabrillo.Dolores\ENG\BASE_FILES\CDTMAP.dwg
 PLOT DATE: 08-29-17 PLOTTED BY: BUR

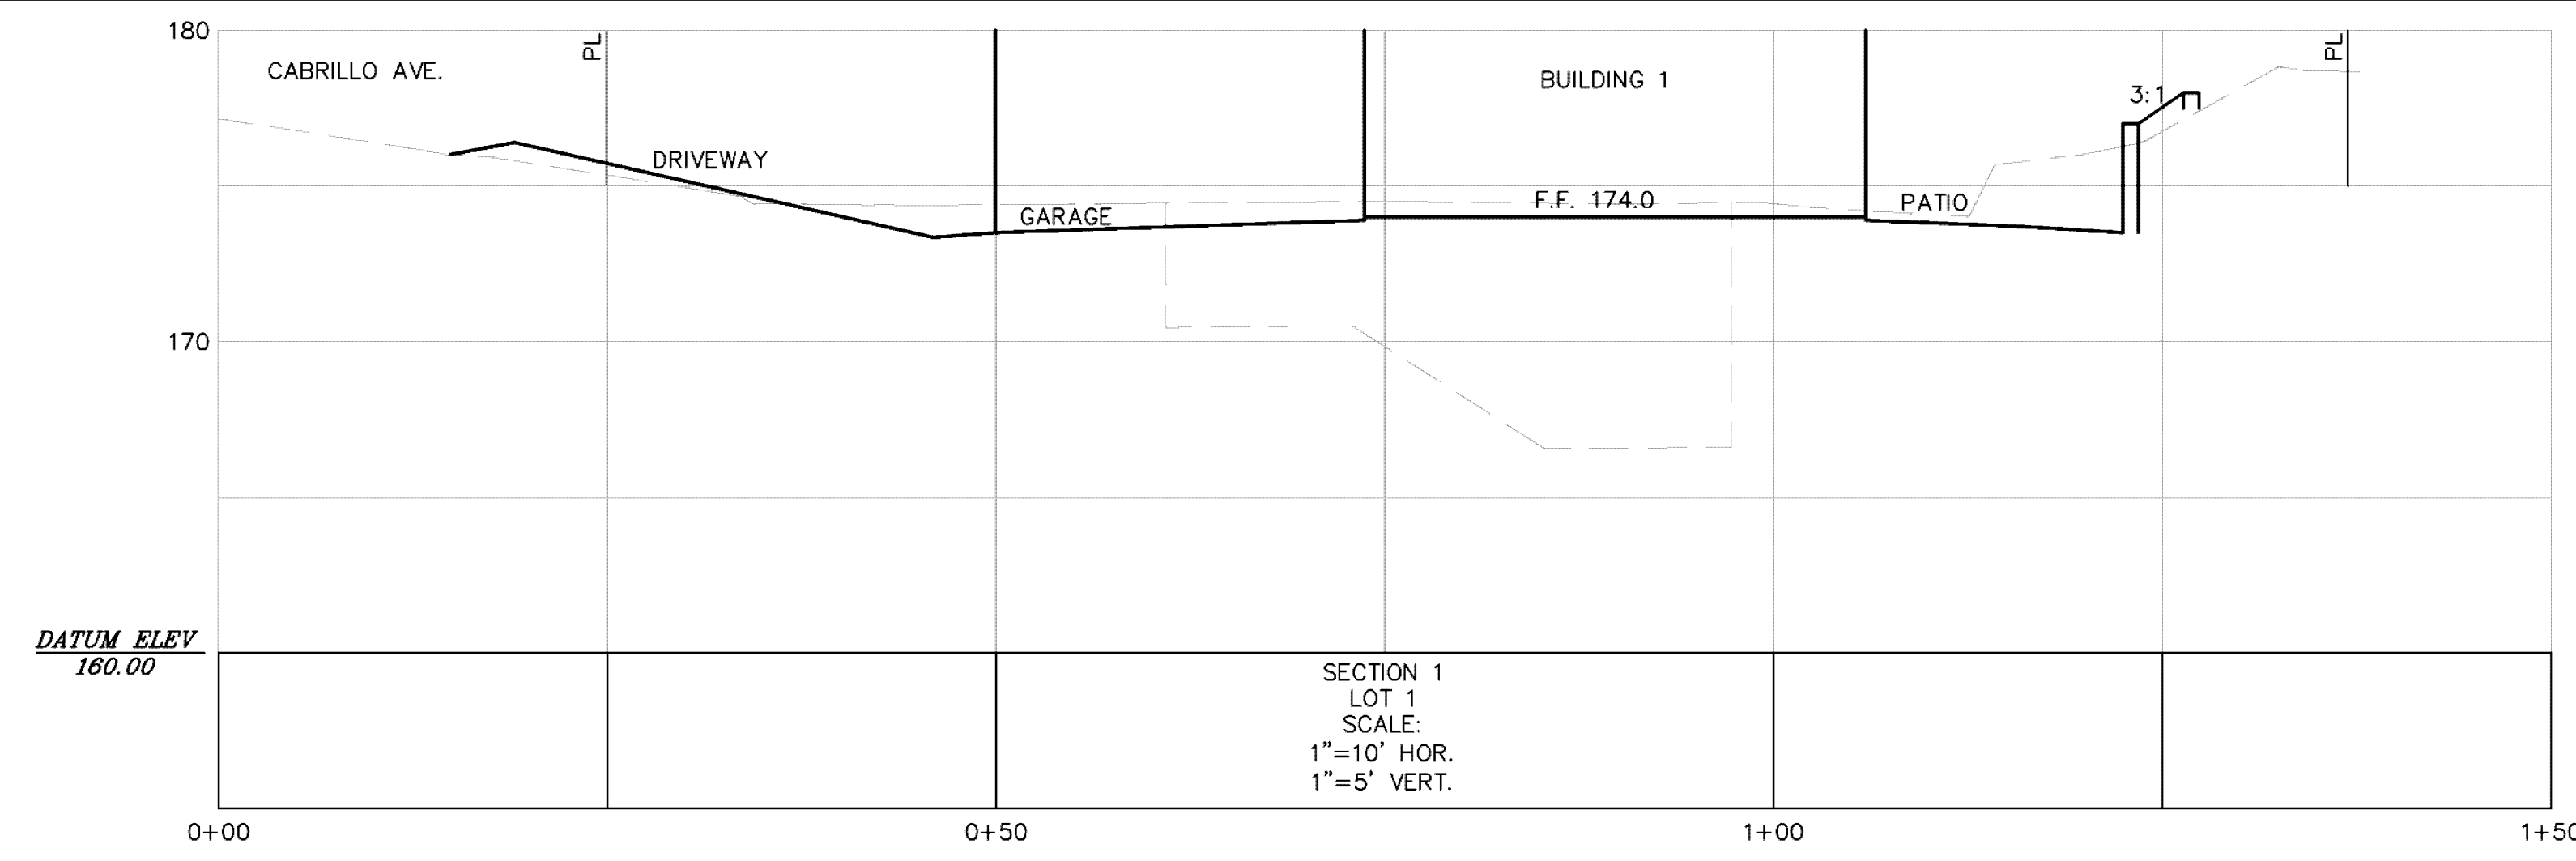





Revisions	
No.	Date

Date: 08/30/17
 Scale: AS SHOWN
 Design: MMB
 Drawn: MMB
 Approved: MMB
 Job No: 20166131

Drawing Number:
TM9.1
 25 OF 28

**CABRILLO DOLORES FACULTY HOUSING
VESTING TENTATIVE MAP
SECTIONS**
SANTA CLARA COUNTY
CALIFORNIA

STANFORD

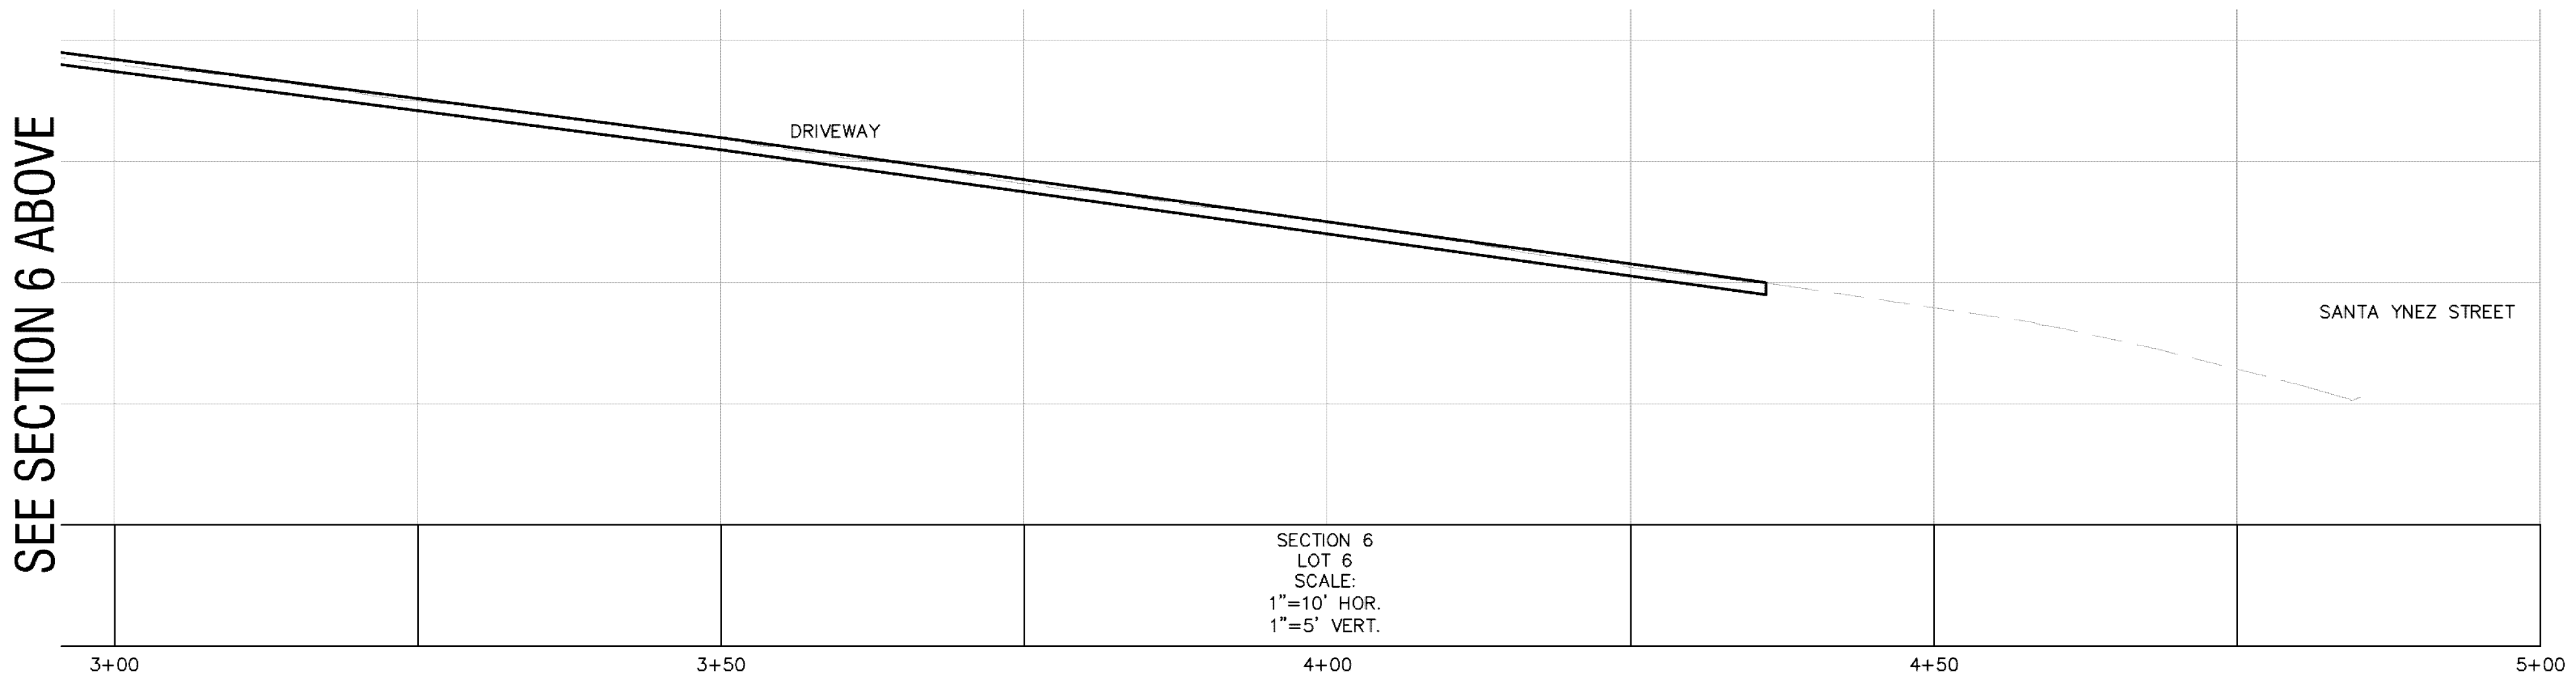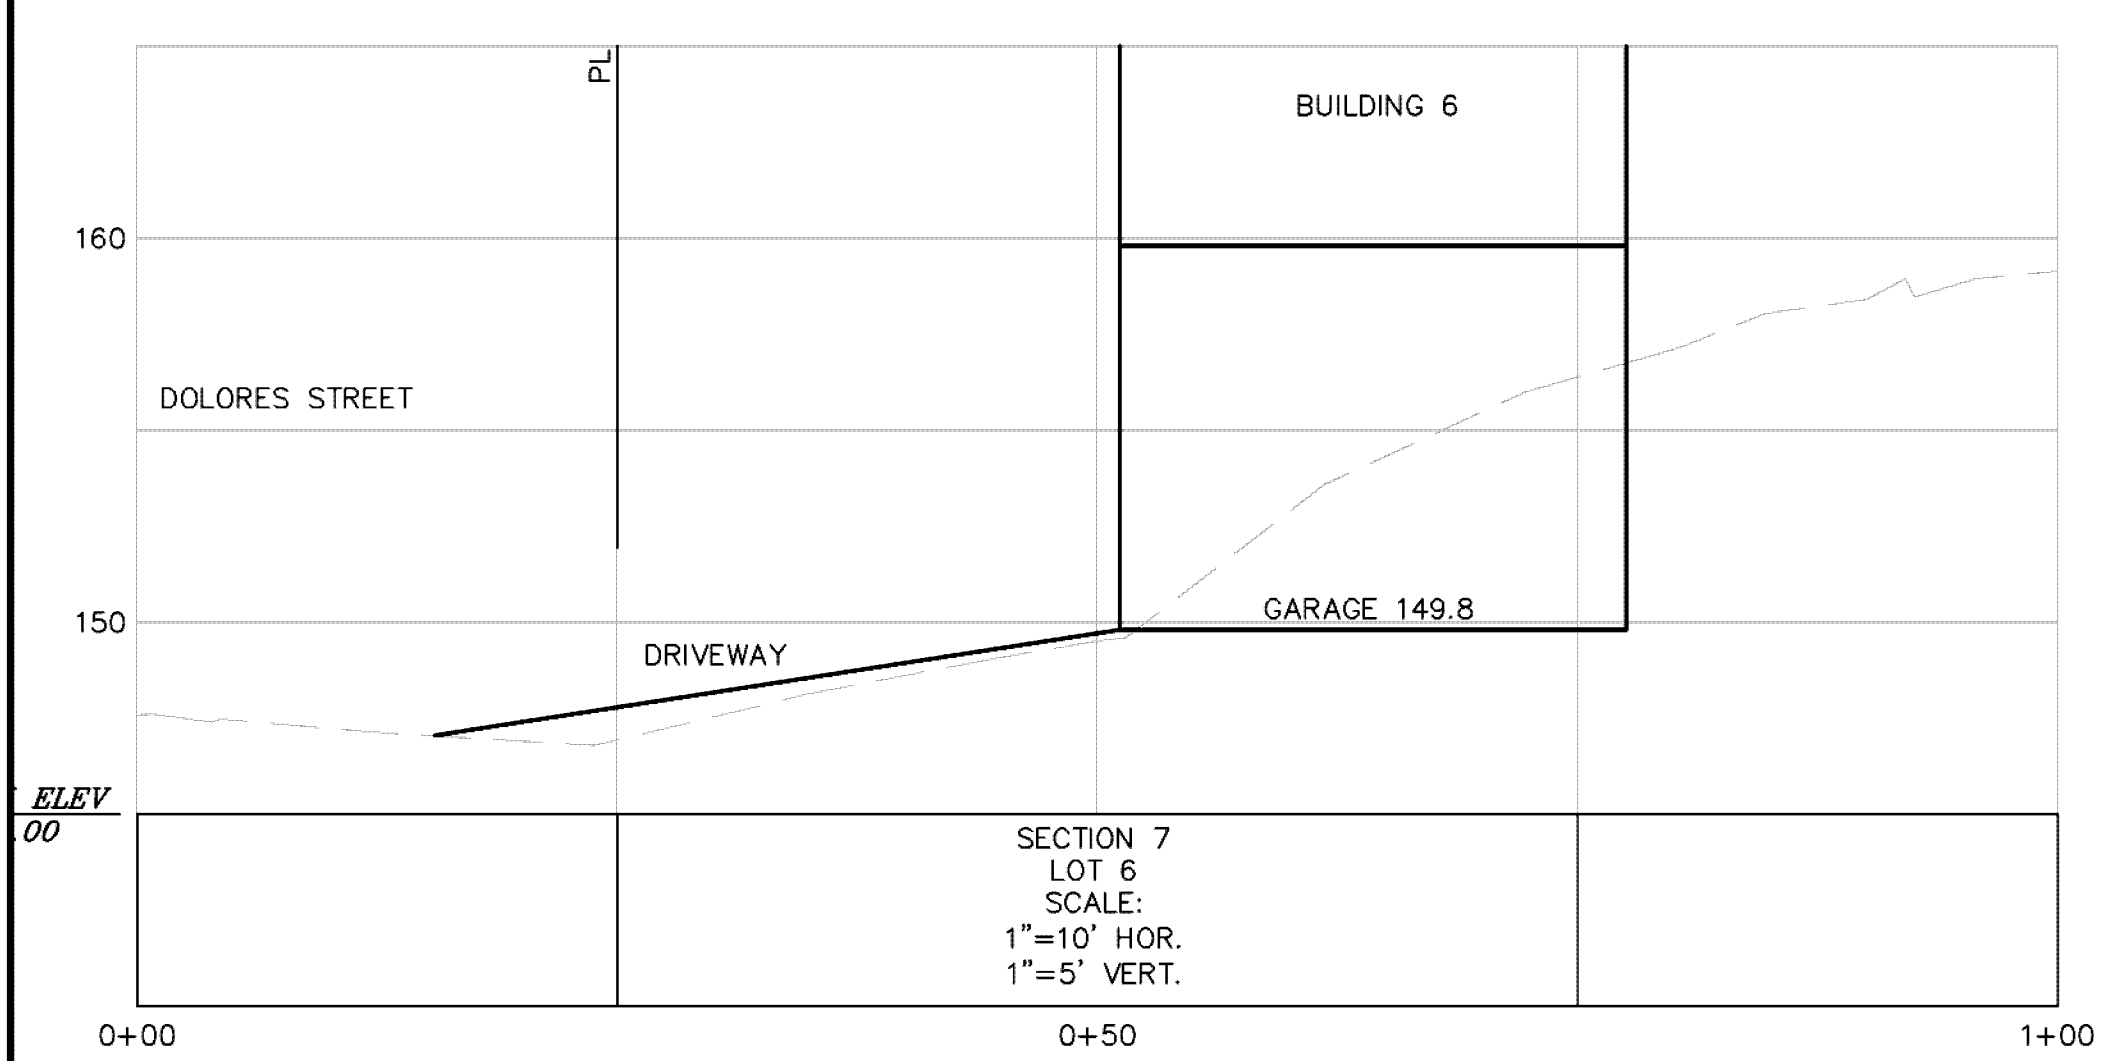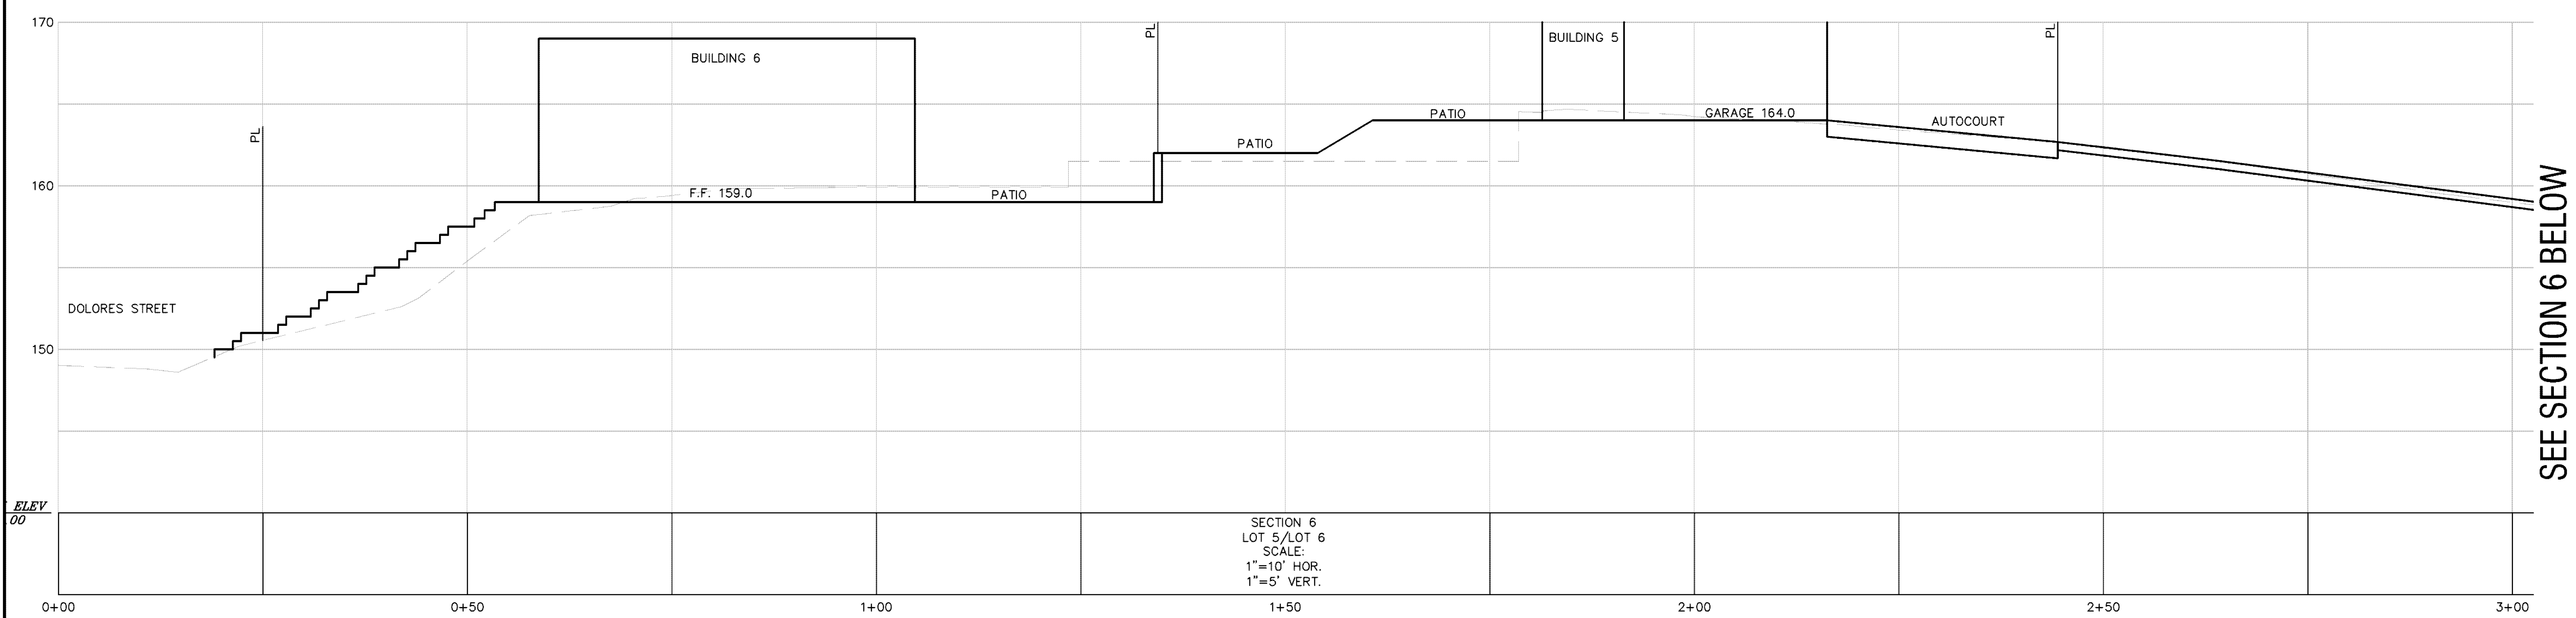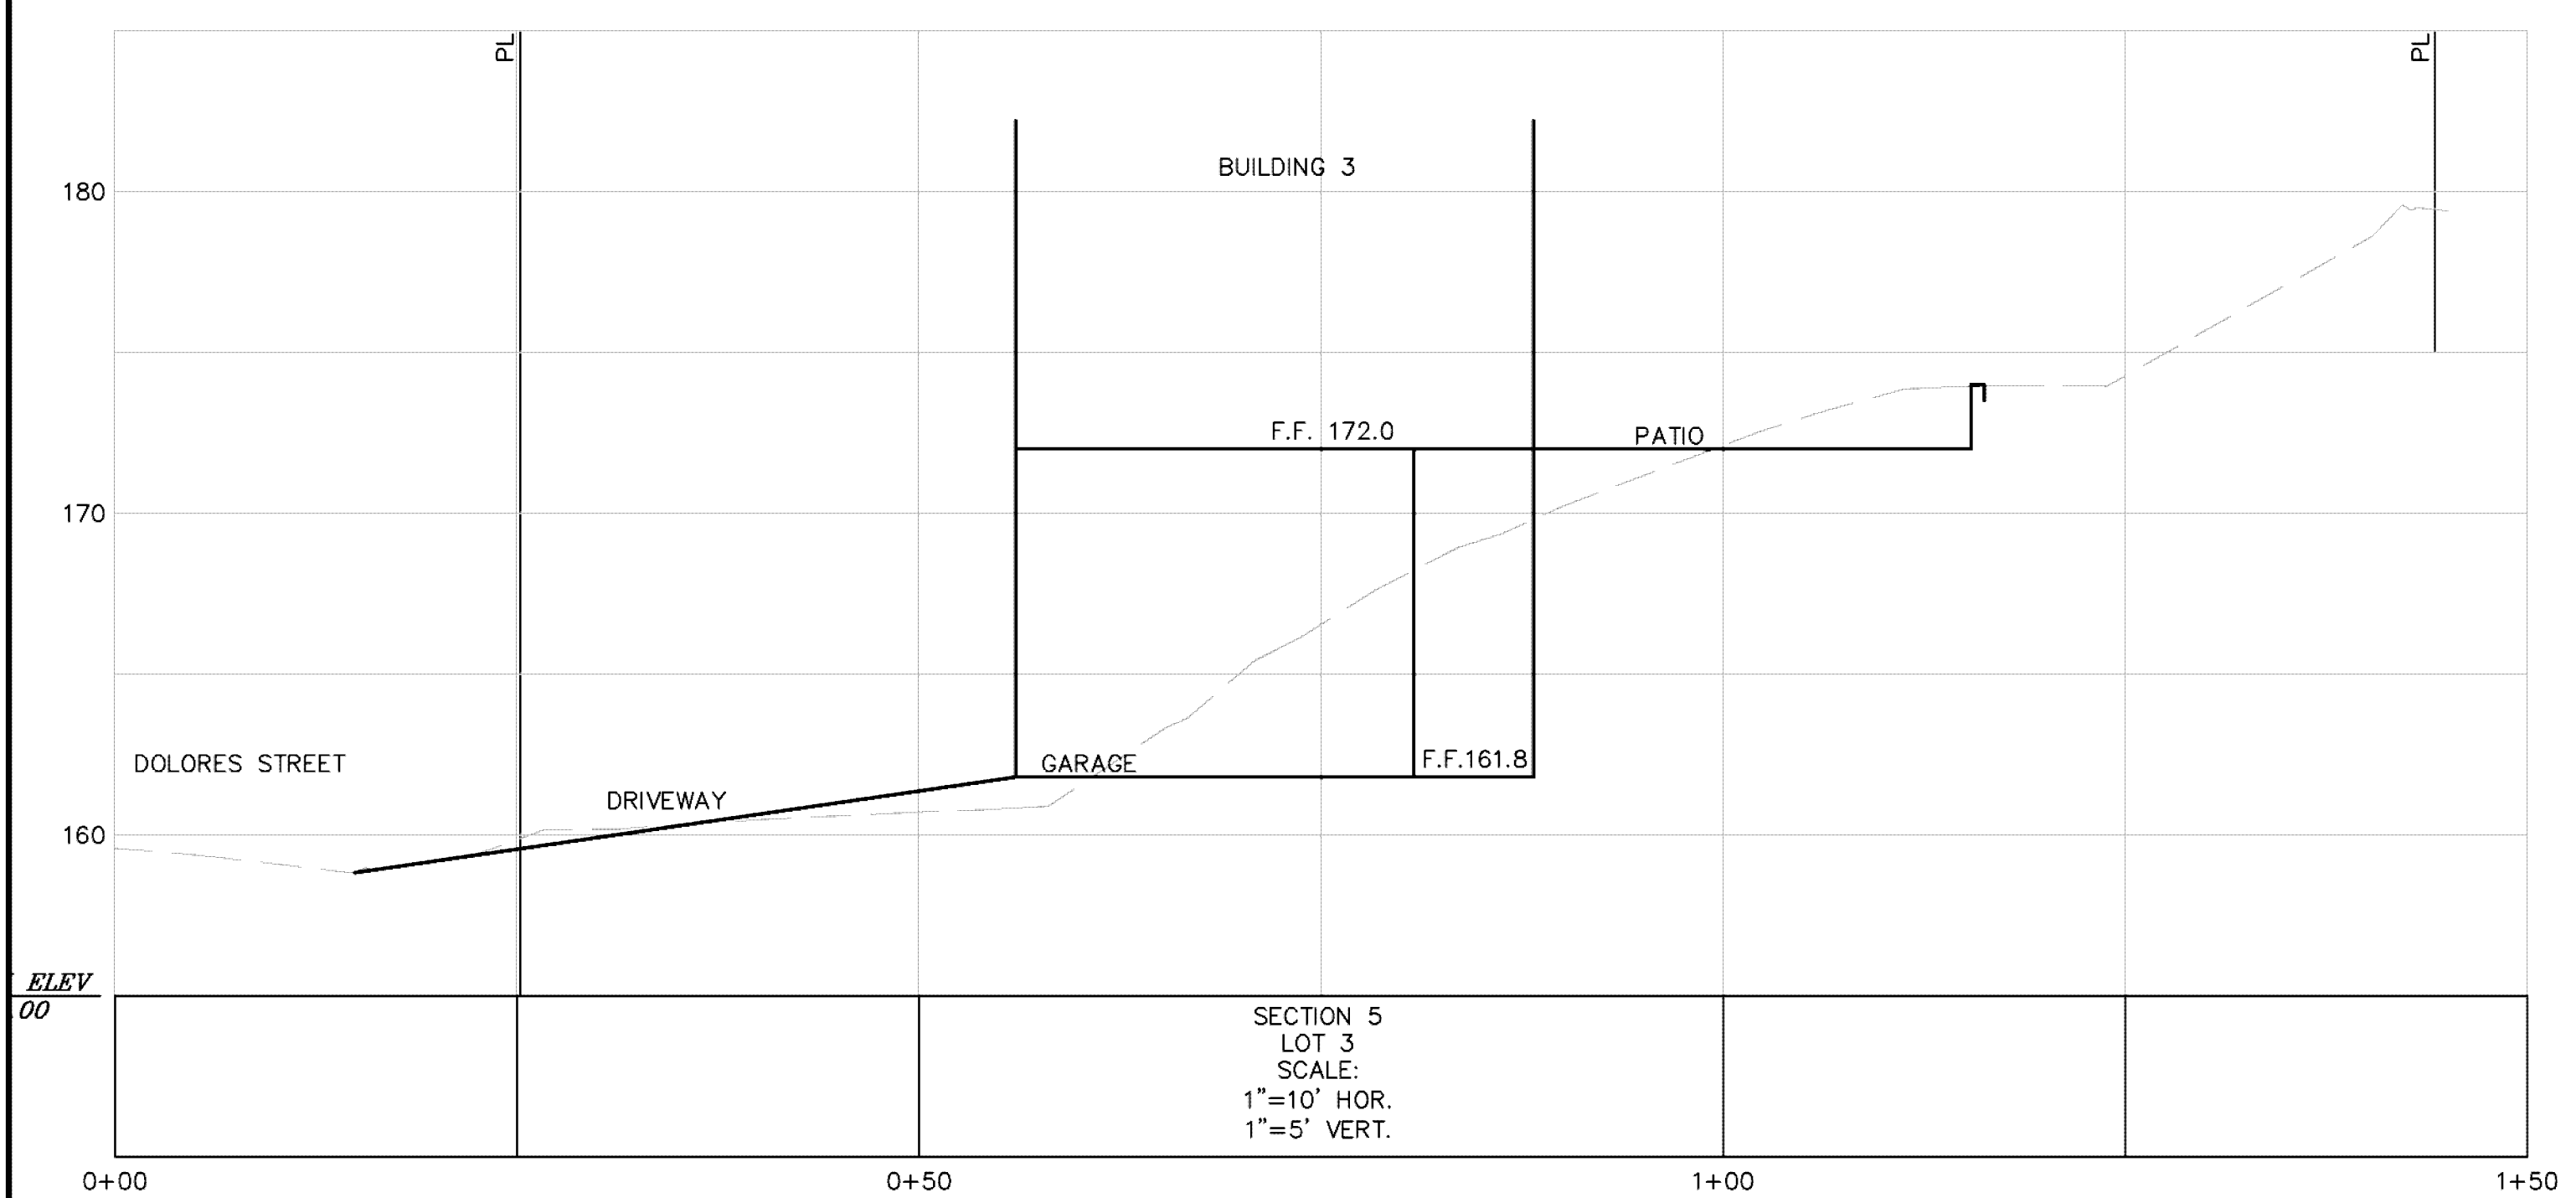

DRAWING NAME: K:\2016\166131_Stanford.Cabrillo.Dolores\ENG\BASE_FILES\CDTMAP.dwg
PLOT DATE: 08-29-17
PLOTTED BY: BUR

Revisions	
No.	Date



Date	08/30/17
Scale	AS SHOWN
Design	MWB
Drawn	
Approved	
Job No	20166131

Drawing Number:
TM9.2
26 OF 28

Revisions	
No.	Date


Date: 08/30/17
 Scale: AS SHOWN
 Design: MWB
 Drawn: [Blank]
 Approved: [Blank]
 Job No: 20166131

Drawing Number:
TM9.3
 27 OF 28

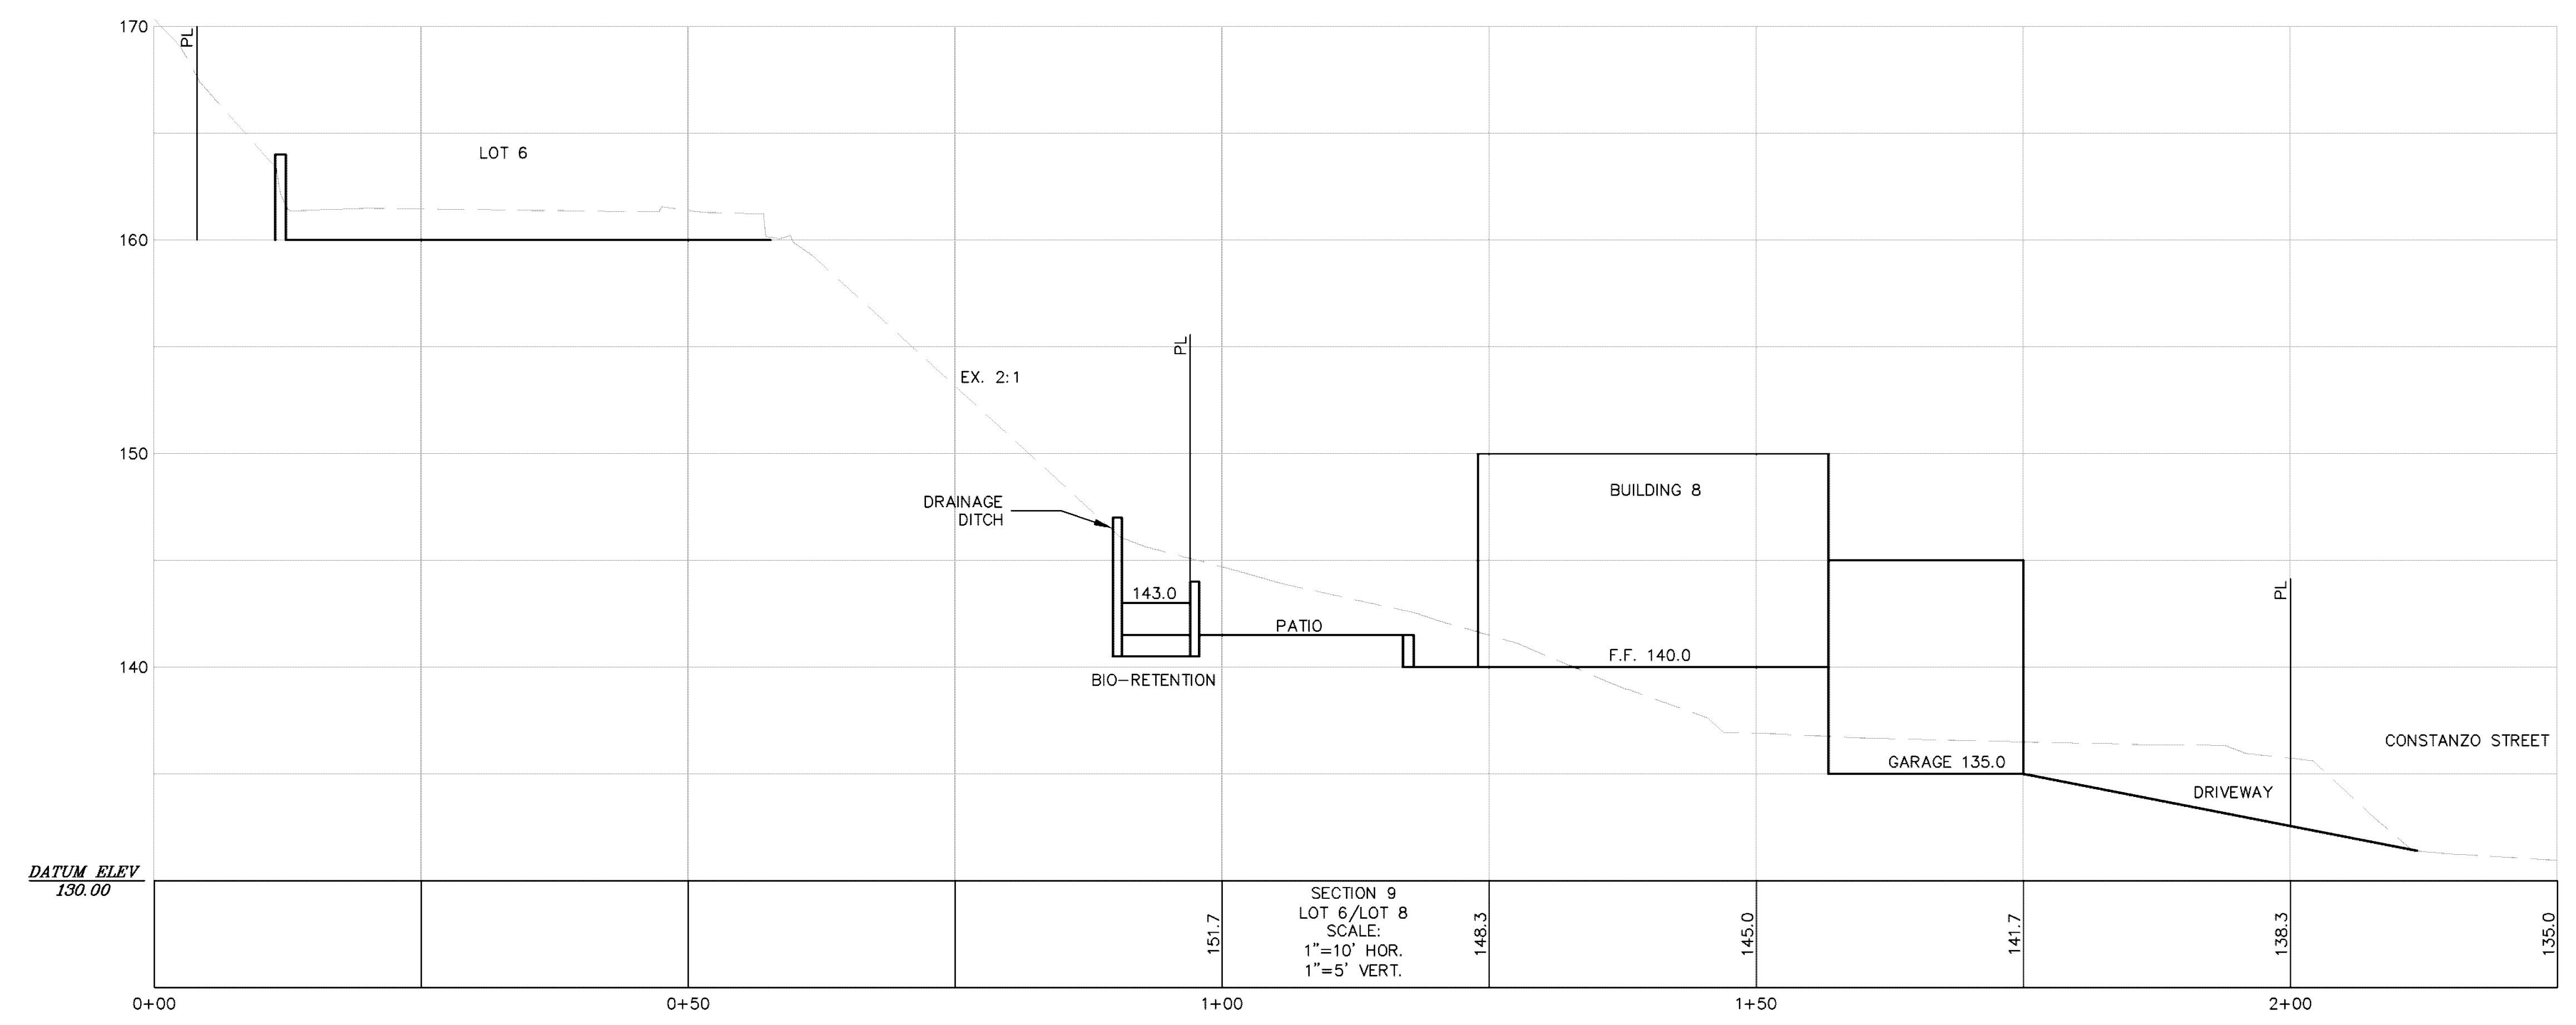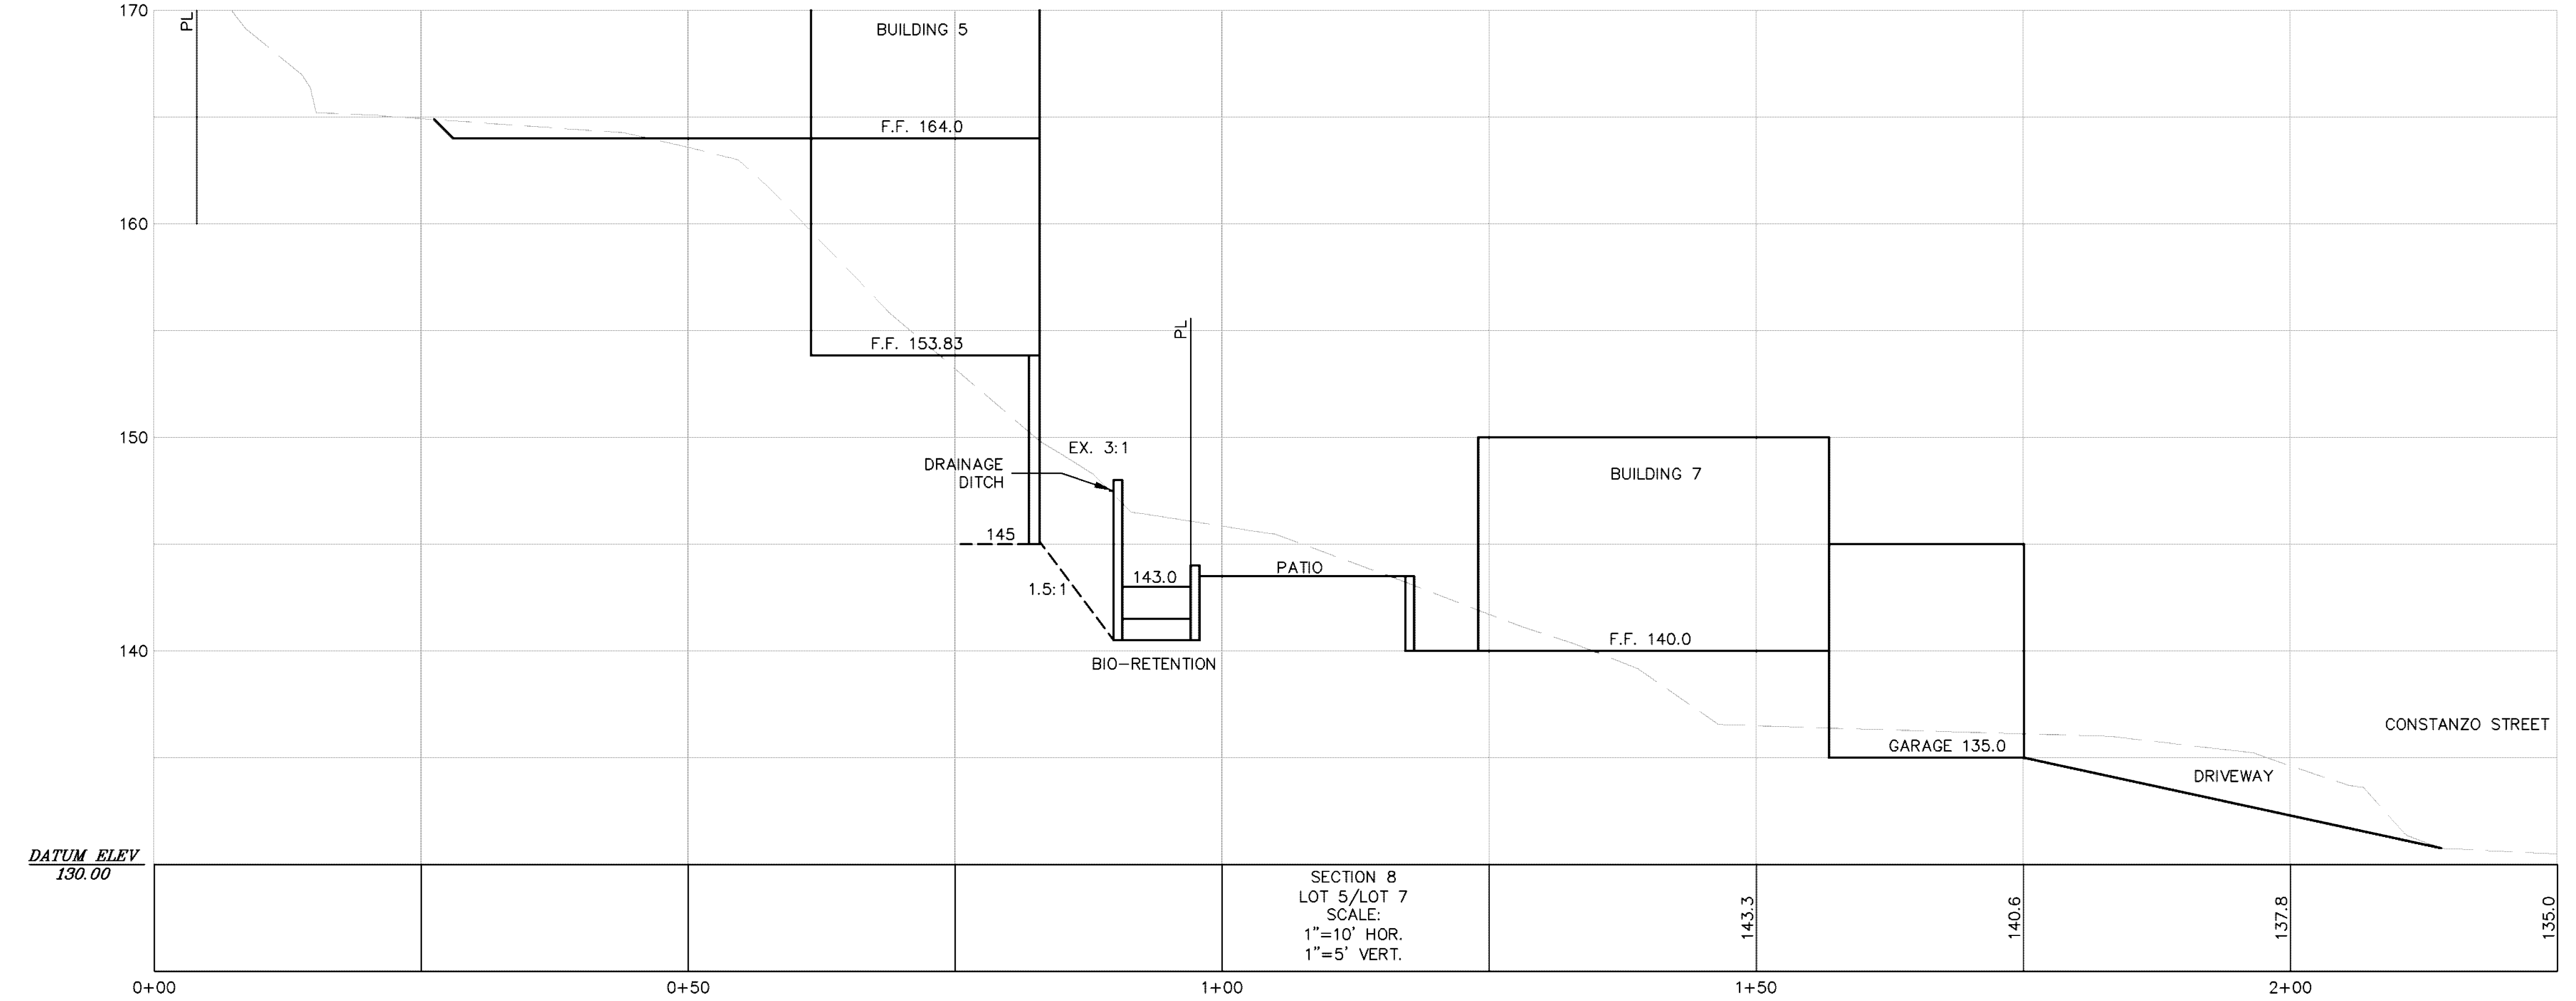

DRAWING NAME: K:\2016\166131_Stanford.Cabrillo_Dolores\ENG\BASE_FILES\CDTMAP.dwg
 PLOT DATE: 08-29-17 PLOTTED BY: BUR

DRAWING NAME: K:\2016\166131_Stanford.Cabrillo.Dolores\ENG\BASE_FILES\CDTMAP.dwg
 PLOT DATE: 08-29-17 PLOTTED BY: BUR

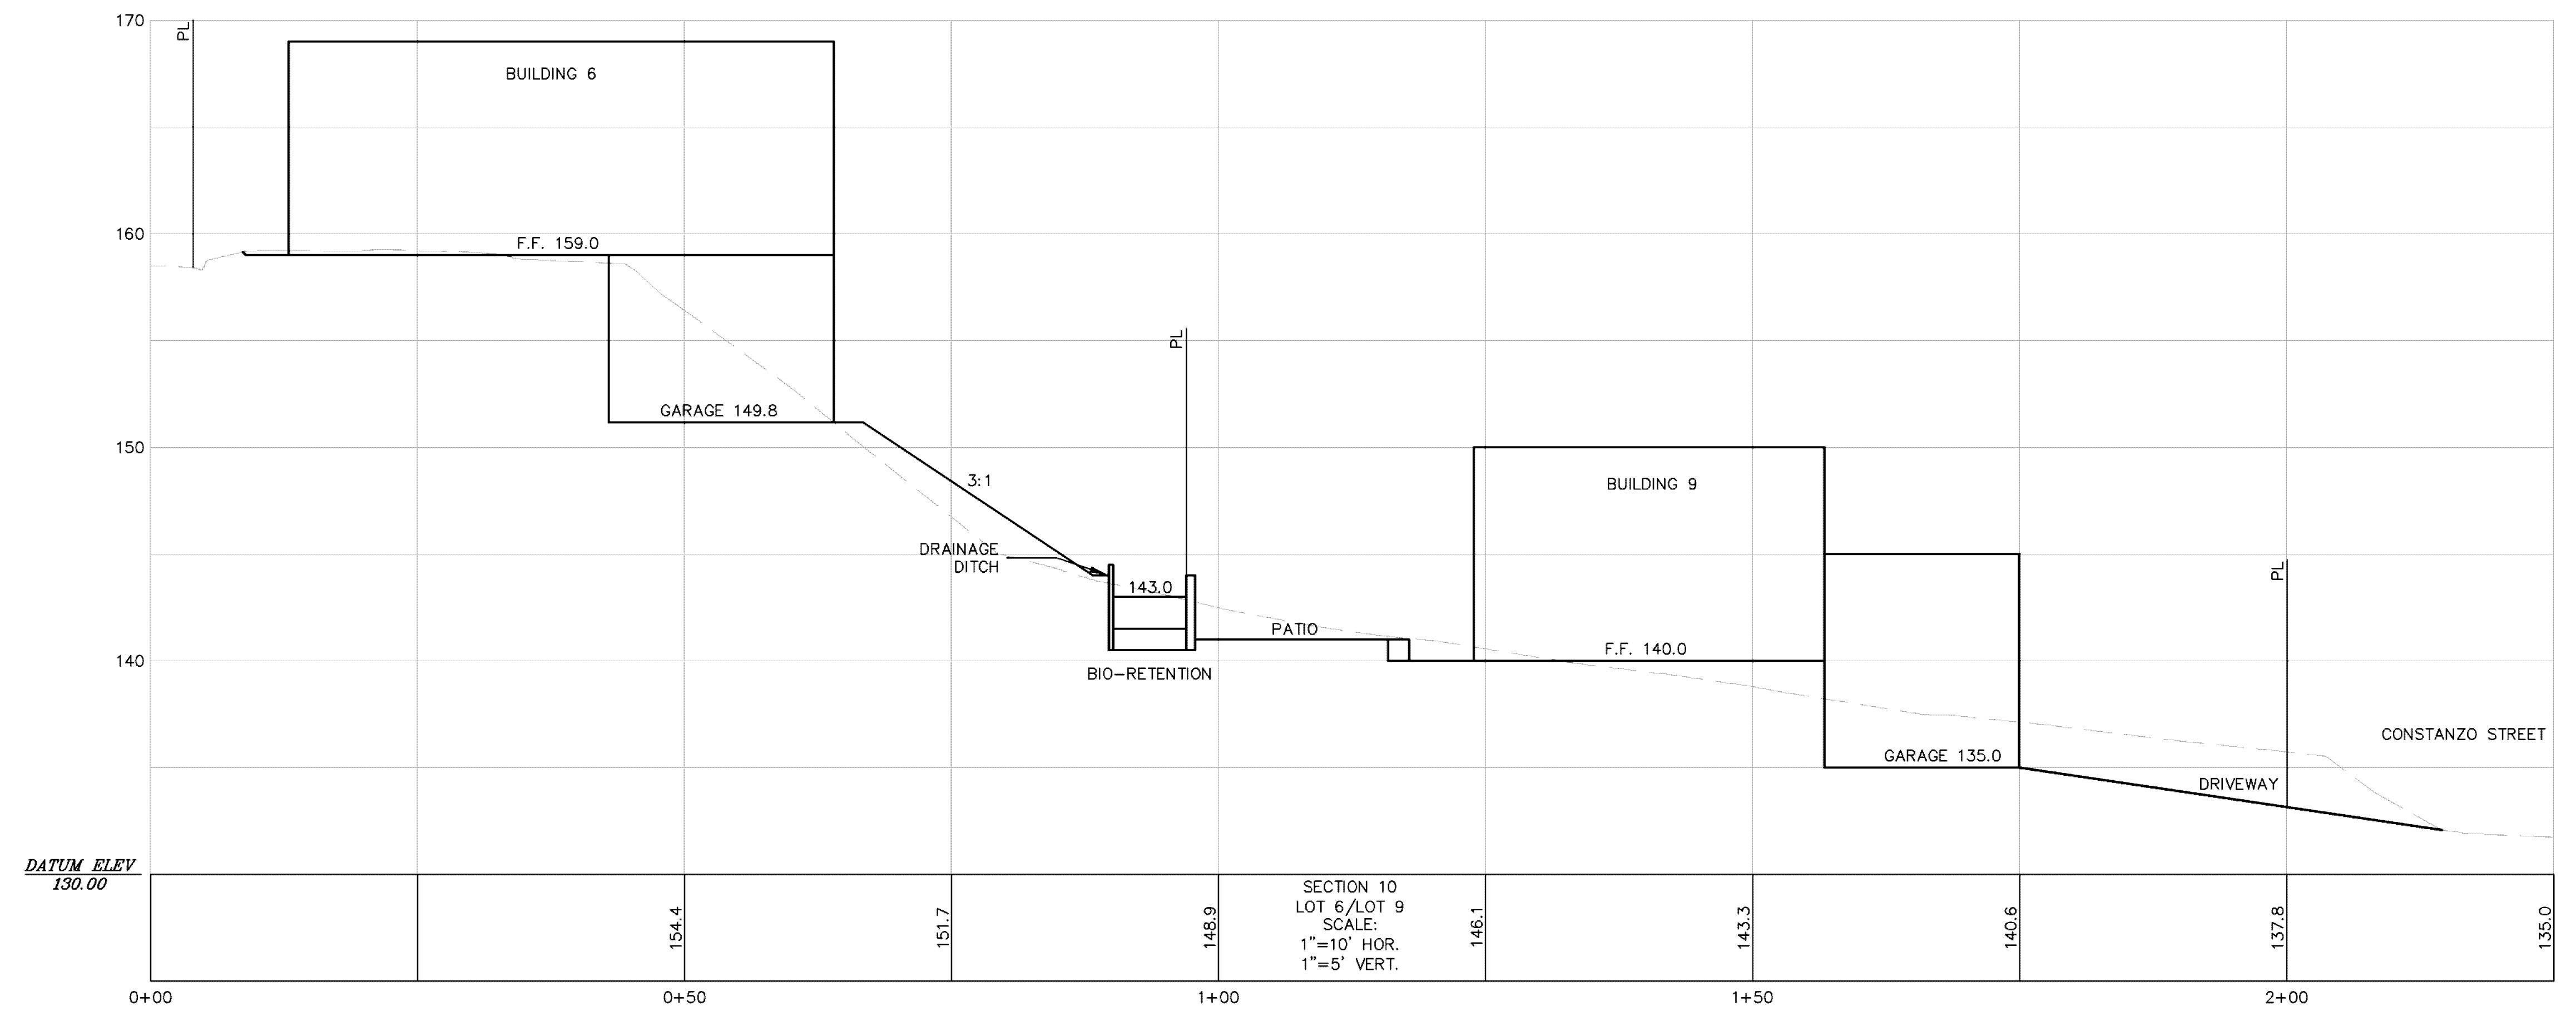


SECTION 10
 LOT 6/LOT 9
 SCALE:
 1"=10' HOR.
 1"=5' VERT.



**CABRILLO DOLORES FACULTY HOUSING
 VESTING TENTATIVE MAP
 SECTIONS**

SANTA CLARA COUNTY
 CALIFORNIA

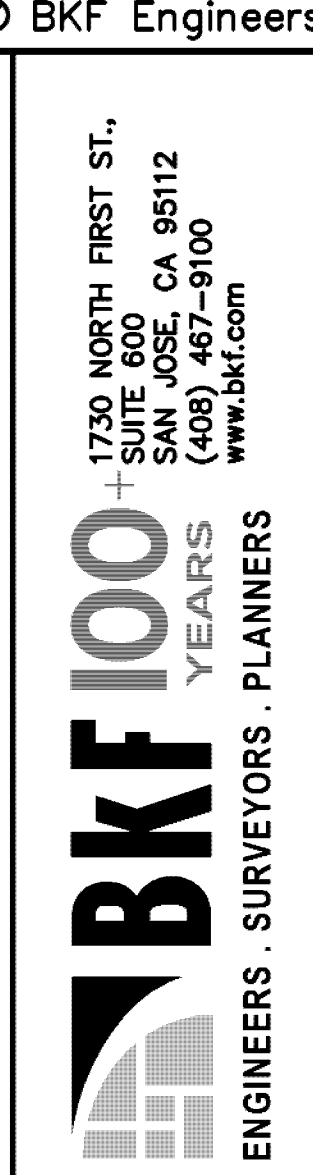

Revisions	
No.	Date
	08/30/17
	AS SHOWN
	Design MWB
	Drawn
	Approved
	Job No 20166131

Drawing Number:
TM9.4
 28 OF 28