


DECEMBER 21ST - 9AM

DECEMBER 21ST - 12PM

DECEMBER 21ST - 3PM

[illegible]

ECP 3.0

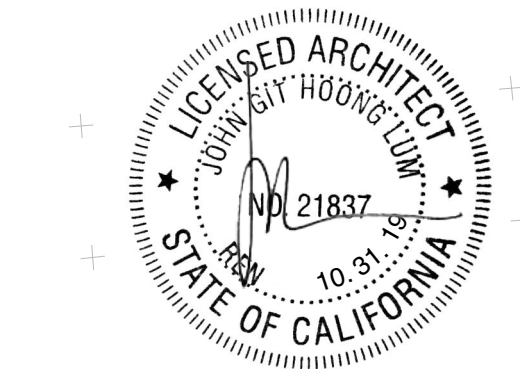

JOHN LUM ARCHITECTURE
3246 SEVENTEENTH STREET SAN FRANCISCO, CA 94110
TEL 415.558.9550 FAX 415.558.0554

client: Stanford University Office of Real Estate,
3160 Porter Drive #200,
Stanford, CA 94304

Filename: STANFORD_LOTT_CD_180629-2017.rvt

TREE SHADING



DECEMBER 21ST - 9AM



DECEMBER 21ST - 12PM





DECEMBER 21ST - 3PM



1


WESTERLY PREVAILING WIND
FEBRUARY 11 - NOVEMBER 13

NORTHERLY PREVAILING WIND
NOVEMBER 13 - FEBRUARY 11

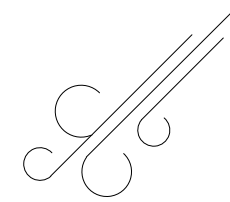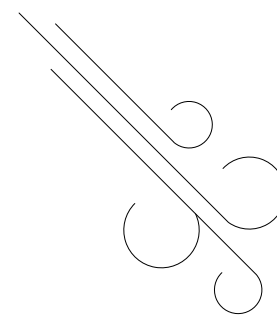

ENERGY CONSERVATION PLAN - LOT 7
Scale: 1/8" = 1'-0"

0 10 20 FT

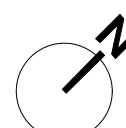


C O N S T A N Z O S T R E E T

CABRILLO DOLORES FACULTY HOMES VESTING
TENTATIVE MAP
ENERGY CONSERVATION PLAN

date	issues / revisions	by
05.03.18	ENERGY CONSERVATION PLAN	HM
08.29.18	ECP REV 1	HM

ENERGY CONSERVATION PLAN

ECP 7.0


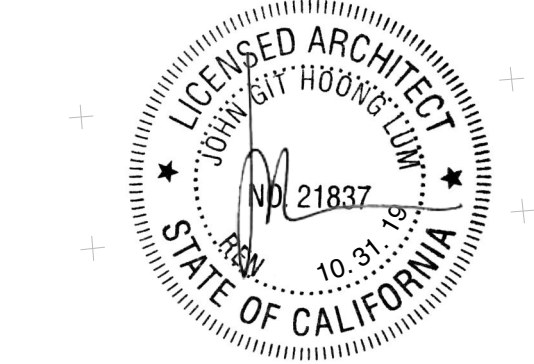


LUM


JOHN LUM ARCHITECTURE
3246 SEVENTEENTH STREET SAN FRANCISCO, CA 94110
TEL 415.558.9550 FAX 415.558.0554

client: Stanford University Office of Real Estate,
3160 Porter Drive #200,
Stanford, CA 94304

Filename: STANFORD_LOTS_ASA_REV11_180829.gds6 b.wkx

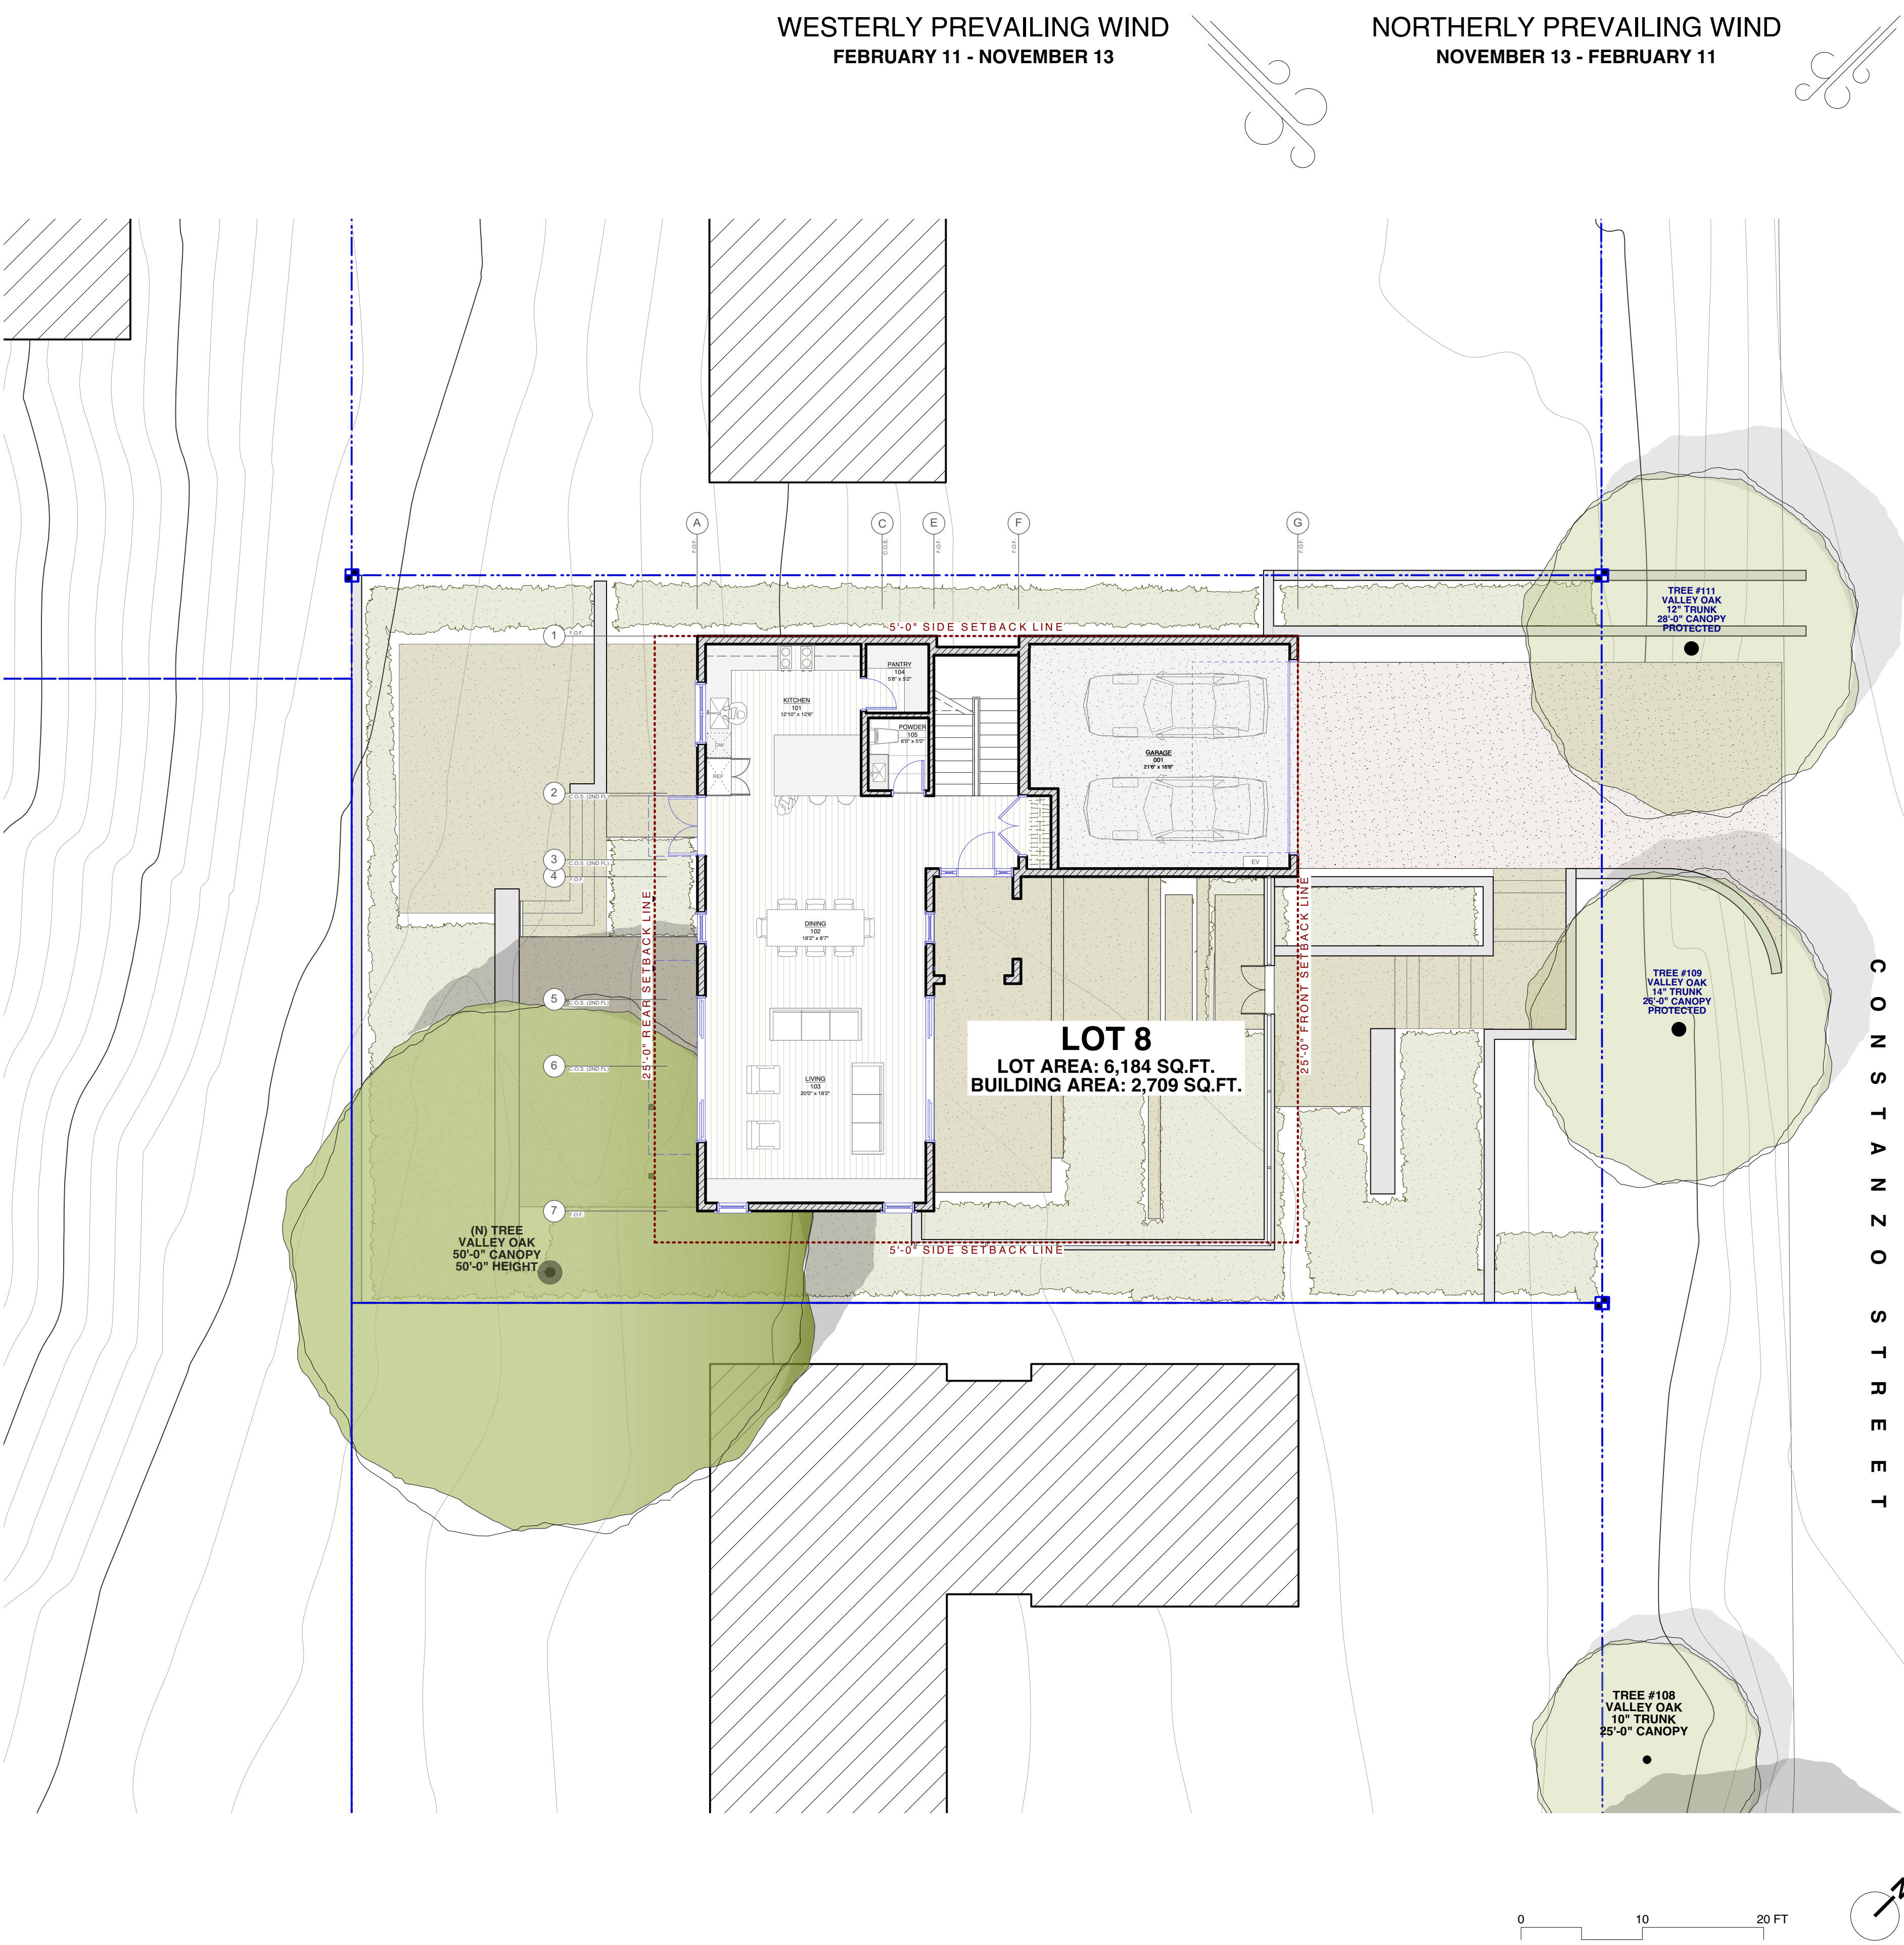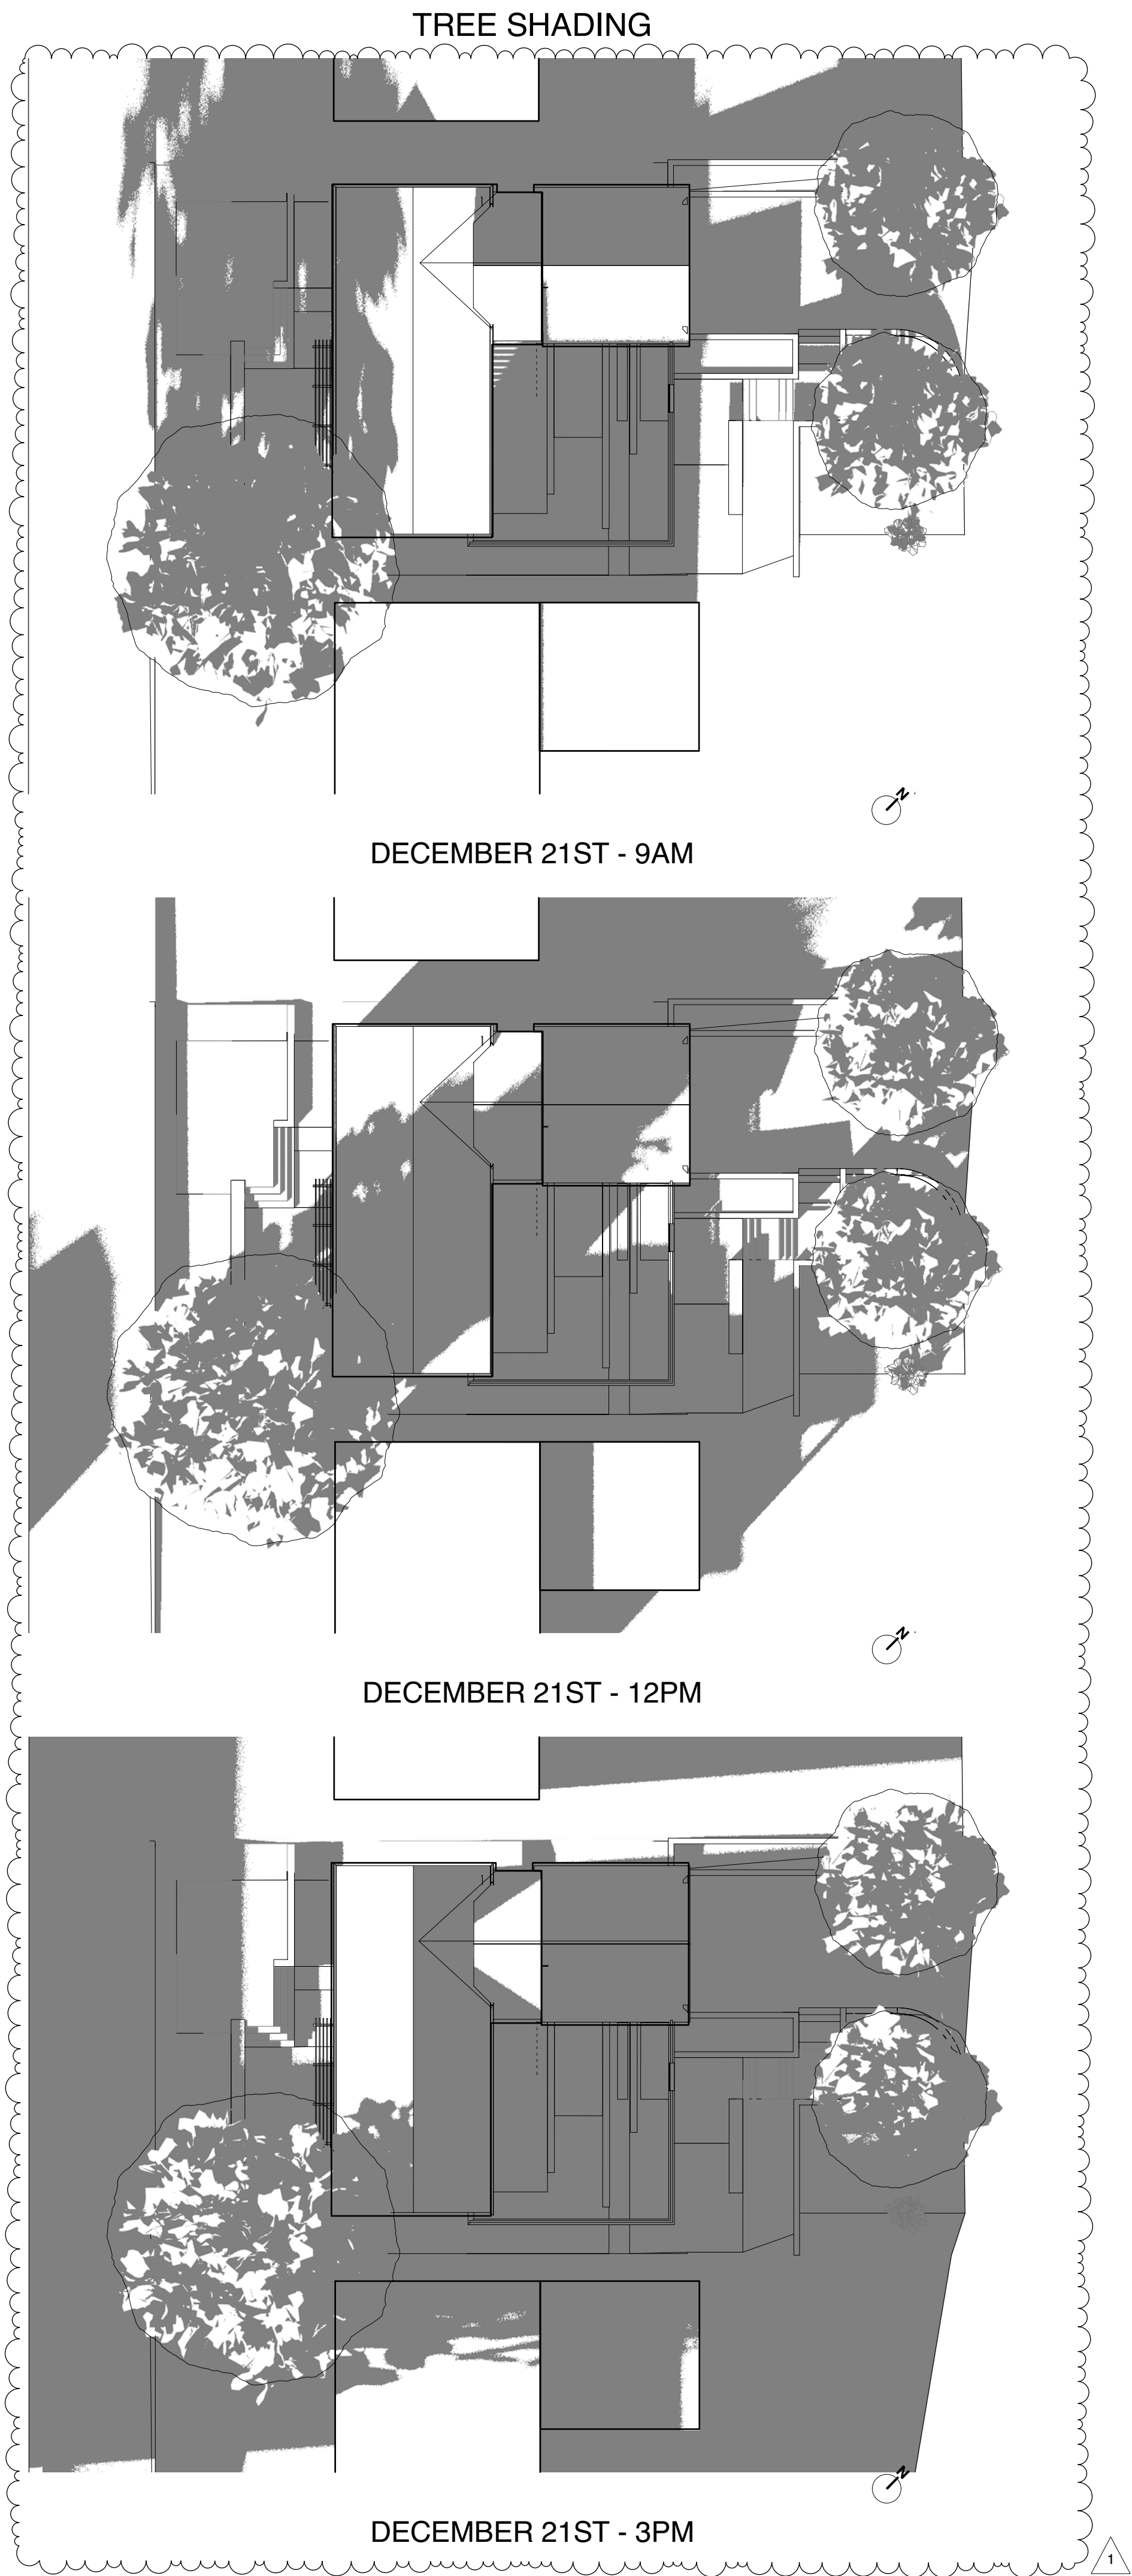

ENERGY CONSERVATION PLAN - LOT 8
Scale: 1/8" = 1'-0"

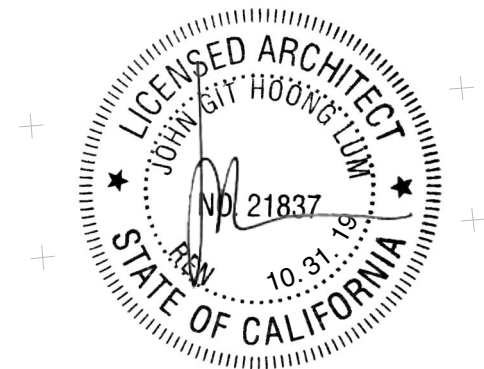

CABRILLO DOLORES FACULTY HOMES VESTING
TENTATIVE MAP
ENERGY CONSERVATION PLAN

client: Stanford University Office of Real Estate,
3160 Porter Drive #200,
Stanford, CA 94304

date	issues / revisions	by
05.03.18	ENERGY CONSERVATION PLAN	HM
08.29.18	ECP REV 1	HM

ENERGY CONSERVATION PLAN

ECP 8.0

Filename: STANFORD_LOT9_CD_180624_Spanish.vsw

