

Paul EIRONGRAIN

Discoe
Design

2311 A Magnolia St. Oakland, CA 94607
P (510) 251-8889 F (510) 251-9889

T: 510.501.3499

Shizue Seo Architect
T: 510.501.3499

## CUPAL RESIDENCE

3343 Alpine Road Woodside , CA #Site Postcode

Drawings and Specifications as instruments of service are and shall remain the property of the Architect. They are not to be used on extensions of the project, or other projects, except by agreement in writing and appropriate compensation to the Architect.

The General Contractor is responsible for confirming and correlating dimensions at the job site. The Architect will not be responsible for construction means, methods, techniques, sequences, or procedures, or for safety precautions and programs in connection with the project.

© IronGrain, Inc.

PROJECT DIRECTORY

OWNER
TONI CUPAL
3343 ALPINE ROAD
WOODSIDE CA
phone: / fax:
ATTN: TONI CUPAL
toni@healingcultures.org
PROJECT DESIGNER/ PROJECT CONTACT

PAUL DISCOE DESIGNEN PROJECT CONTACT
PAUL DISCOE DESIGN
2311A MAGNOLIA STREET
OAKLAND, CA 94607
phone: (510)251-8889 / fax: (510)251-9889
ATTN: PAUL DISCOE
paul@pauldiscoedesign.com

PROJECT ARCHITECT
IRONGRAIN
2317 MAGNOLIA STREET
OAKLAND, CA 94607
phone: (510)501-3499 / OFFICE: (510)915-4308
ATTN: SHIZUE SEO
shizue@irongrain.com

STRUCTURAL ENGINEER

MECHANICAL, ELECTRICAL, PLUMBING CONSULTANT

CONTRACTOR

IFD:

SCHEMATIC PROGRAMING: 10/27/17

PRELIMINARY SITE PLAN: 11/15/17

REVISED SITE PLAN AND FLOOR PLAN R-2: 07/26/18


REVISED SITE PLAN AND FLOOR PLAN R-3: 09/14/18

REVISED SITE PLAN AND FLOOR PLAI R-3: 09/14/1 BUILDING SITE APPROVAL SUBMITTAL 10/26/1

PROPOSED SITE PLAN

A0.01

Printed: 10/17/18

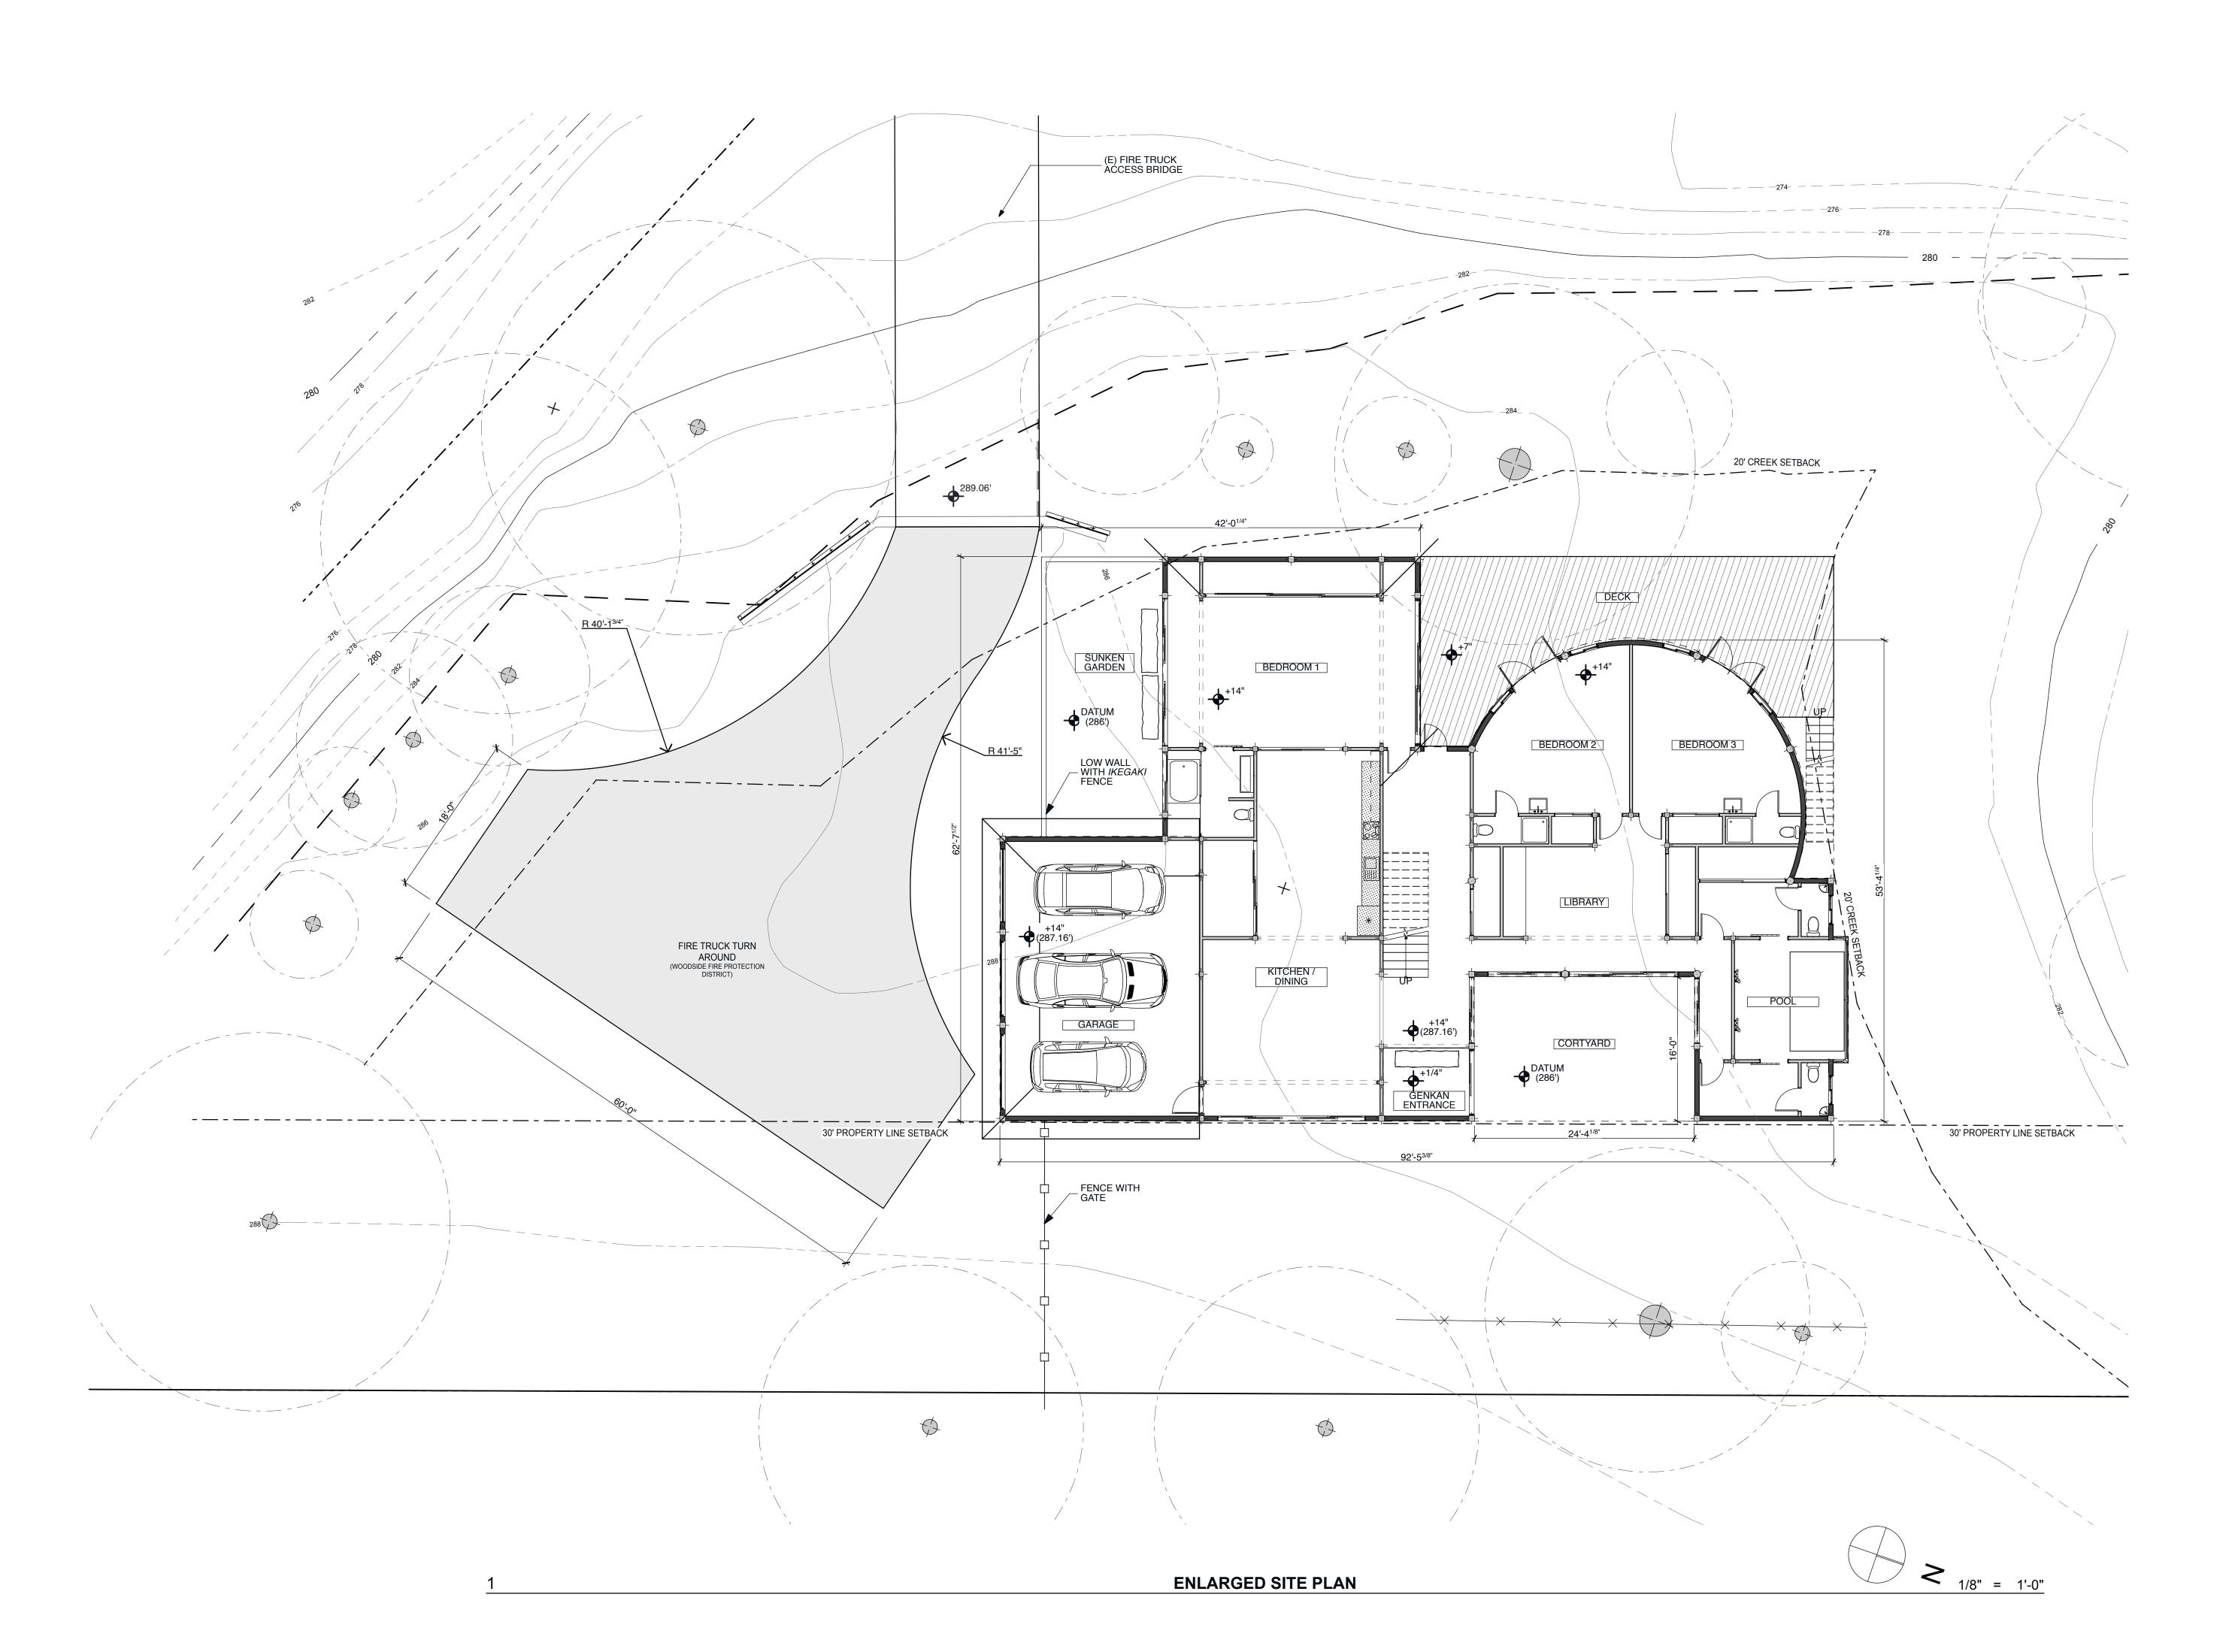



## CUPAL RESIDENCE

3343 Alpine Road Woodside , CA #Site Postcode

Drawings and Specifications as instruments of service are and shall remain the property of the Architect. They are not to be used on extensions of the project, or other projects, except by agreement in writing and appropriate compensation to the Architect.

The General Contractor is responsible for confirming and correlating dimensions at the job site. The Architect will not be responsible for construction means, methods, techniques, sequences, or procedures, or for safety precautions and programs in connection with the project.

© IronGrain, Inc.

PROJECT DIRECTORY

OWNER
TONI CUPAL
3343 ALPINE ROAD
WOODSIDE CA
phone: / fax:
ATTN: TONI CUPAL
toni@healingcultures.org
PROJECT DESIGNER/ PROJECT CONTACT
PAUL DISCOE DESIGN
2311A MAGNOLIA STREET

2311A MAGNOLIA STREET
OAKLAND, CA 94607
phone: (510)251-8889 / fax: (510)251-9889
ATTN: PAUL DISCOE
paul@pauldiscoedesign.com
PROJECT ARCHITECT

IRONGRAIN
2317 MAGNOLIA STREET
OAKLAND, CA 94607
phone: (510)501-3499 / OFFICE: (510)915-4308
ATTN: SHIZUE SEO
shizue@irongrain.com

STRUCTURAL ENGINEER

MECHANICAL, ELECTRICAL, PLUMBING CONSULTANT

CONTRACTOR

SSUED

SCHEMATIC PROGRAMING: 10/27/17

PRELIMINARY SITE PLAN: 11/15/17

REVISED SITE PLAN AND FLOOR PLAN
R-2: 07/26/18

REVISED SITE PLAN AND FLOOR PLAN
R-3: 09/14/18

BUILDING SITE APPROVAL SUBMITTAL

ENLARGED SITE PLAN

A0.02

Printed: 10/17/18