


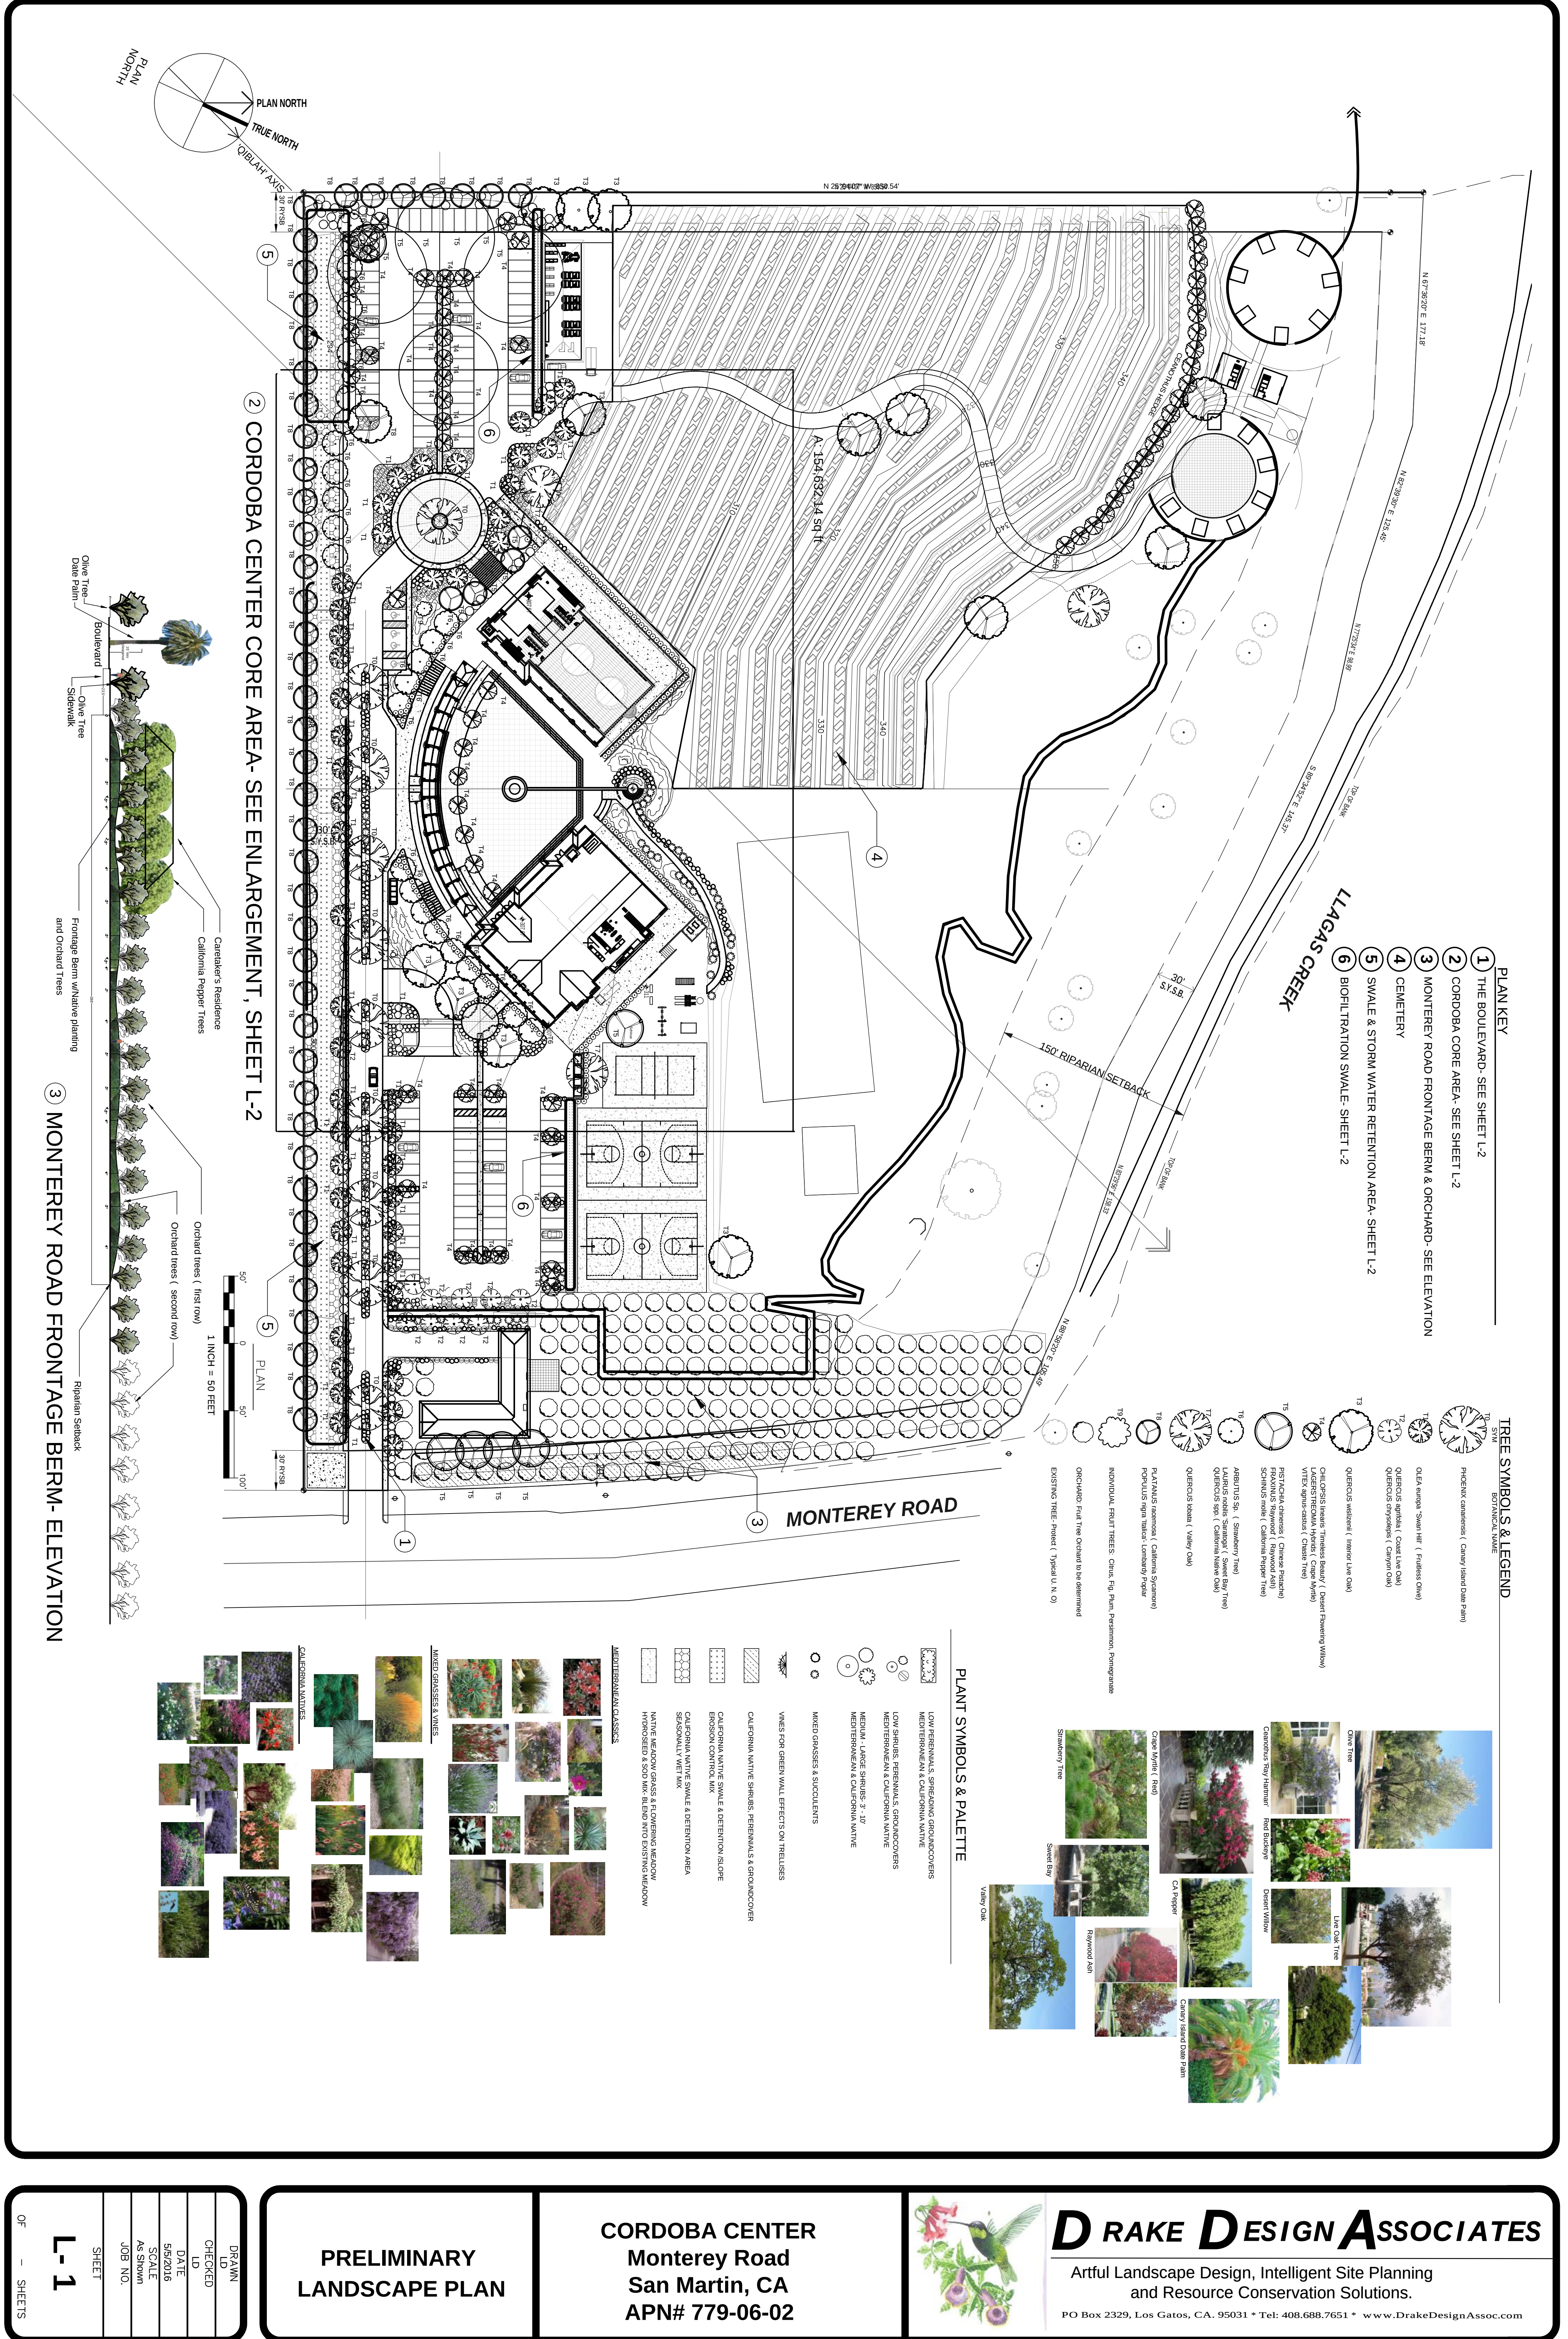

PLAN KEY

- 1 THE BOULEVARD- SEE SHEET L-2
- 2 CORDOBA CORE AREA- SEE SHEET L-2
- 3 MONTEREY ROAD FRONTAGE BERM & ORCHARD- SEE ELEVATION
- 4 CEMETERY
- 5 SWALE & STORM WATER RETENTION AREA- SHEET L-2
- 6 BIOFILTRATION SWALE- SHEET L-2

TREE SYMBOLS & LEGEND


- | SYMBOL | BOTANICAL NAME |
|--------|--|
| | PHOENIX CANARIENSIS (Canary Island Date Palm) |
| | OLEA EUROPAEA (Olive Tree) |
| | QUERCUS AGRIFFOLIA (Coast Live Oak) |
PLANT SYMBOLS & PALETTE

- | | |
|--|--|
| | LOW PERENNIALS, SPREADING GROUNDCOVERS |
| | MEDITERRANEAN & CALIFORNIA NATIVE |
| | LOW SHRUBS, PERENNIALS, GROUNDCOVERS |
| | MEDITERRANEAN & CALIFORNIA NATIVE |
| | MEDIUM - LARGE SHRUBS - 3' - 10' |
| | MEDITERRANEAN & CALIFORNIA NATIVE |
| | MIXED GRASSES & SUCCULENTS |
| | VINES FOR GREEN WALL EFFECTS ON TRELLISES |
| | CALIFORNIA NATIVE SHRUBS, PERENNIALS & GROUNDCOVER |
| | CALIFORNIA NATIVE SWALE & DETENTION /SLOPE |
| | EROSION CONTROL MIX |
| | CALIFORNIA NATIVE SWALE & DETENTION AREA |
| | SEASONALLY WET MIX |
| | NATIVE MEADOW GRASS & FLOWERING MEADOW |
| | CALIFORNIA NATIVES |
| | MIXED GRASSES & VINES |



CEMETERY - BLENDS IN WITH EXISTING LANDSCAPE BY PLANTING MEADOW GRASS AND WILDFLOWER MIX

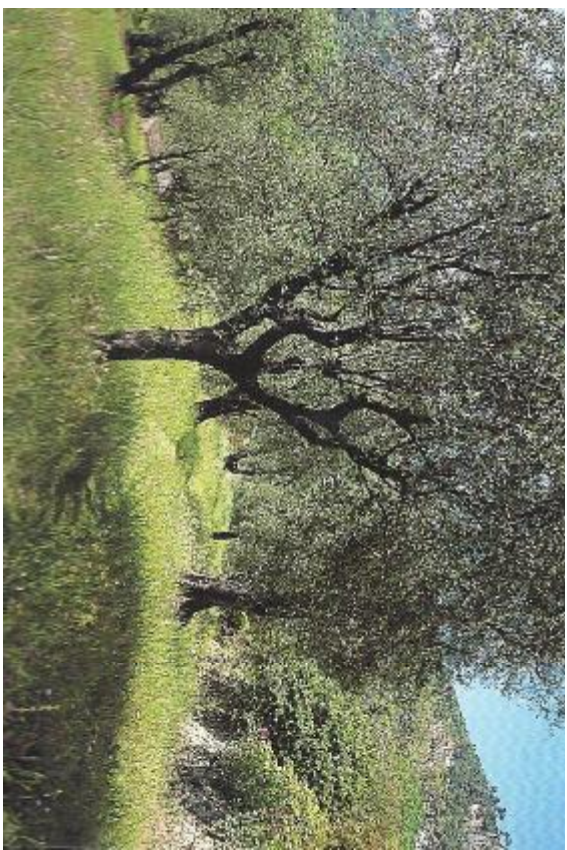

ROSEMARY DRAPES OVER LOW WALLS AROUND BUILDINGS



BIOFIL TRATION SWALE



ONE CENTRAL LARGE ACCENT TREE
(Specimen Date Palm Shown)



MEDITERRANEAN & NATIVE PLANTINGS & GROUNDCOVERS

PLAZA DE COMUNIDAD- FLOWERING TREES




Crape Myrtles



Desert Willow (low water)




GREEN VINES ON TRELLISES

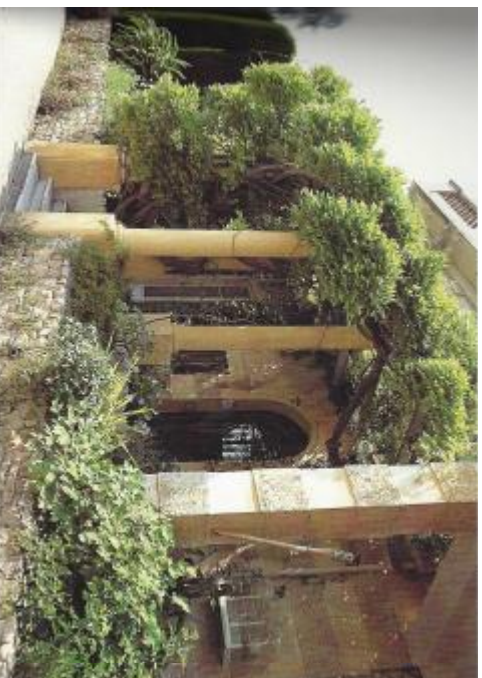

Creeping Fig and Wisteria Shown

SCREENING BY LARGE NATIVE EVERGREEN OAKS

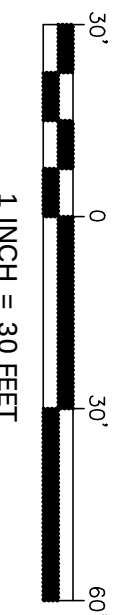

THE BOULEVARD: OLIVE TREES & DATE PALMS


Canary Date Palms and Olives are important heritage trees, both in the Mediterranean Sea area and in California. Olives were part of the early California agricultural landscape, as they were introduced to the Mission areas for their fruit and oil. The Olive Branch is a symbol of peace. We recommend the Date Palms and Olives as the iconic trees of Cordoba Center's Entry Boulevard.




Olive Tree Allee




Palm Tree Allee

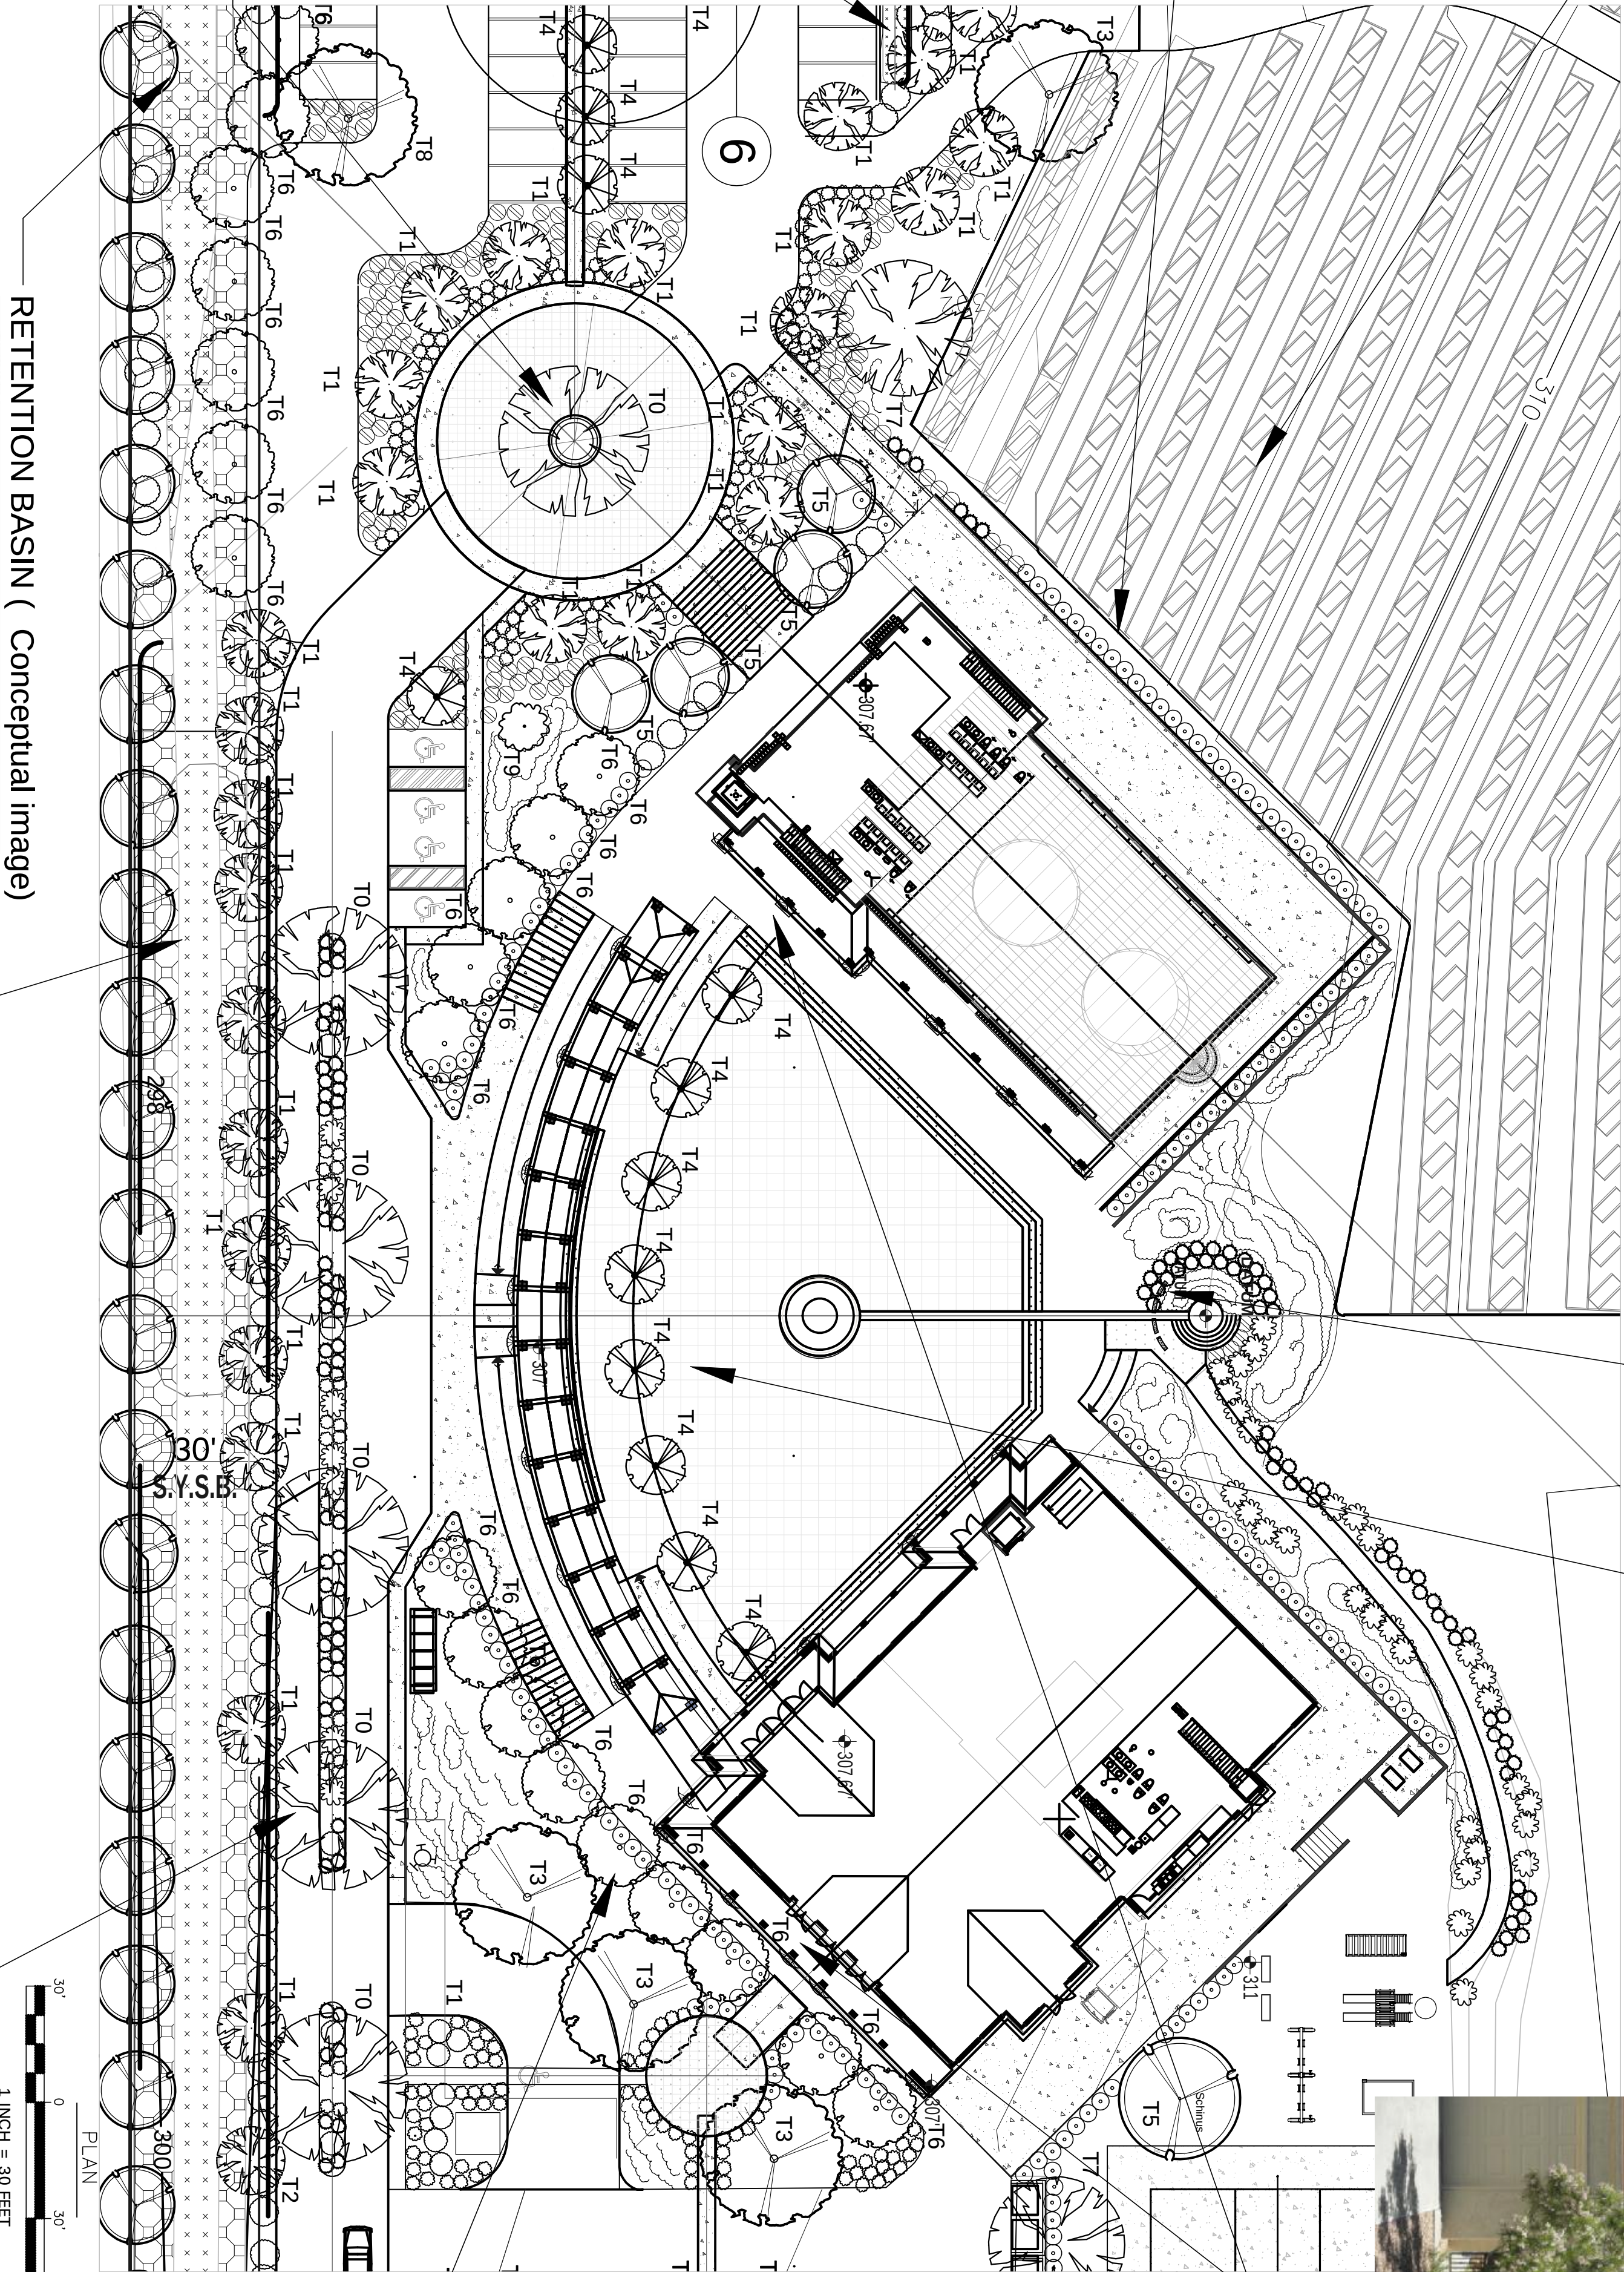

RETENTION BASIN (Conceptual image)

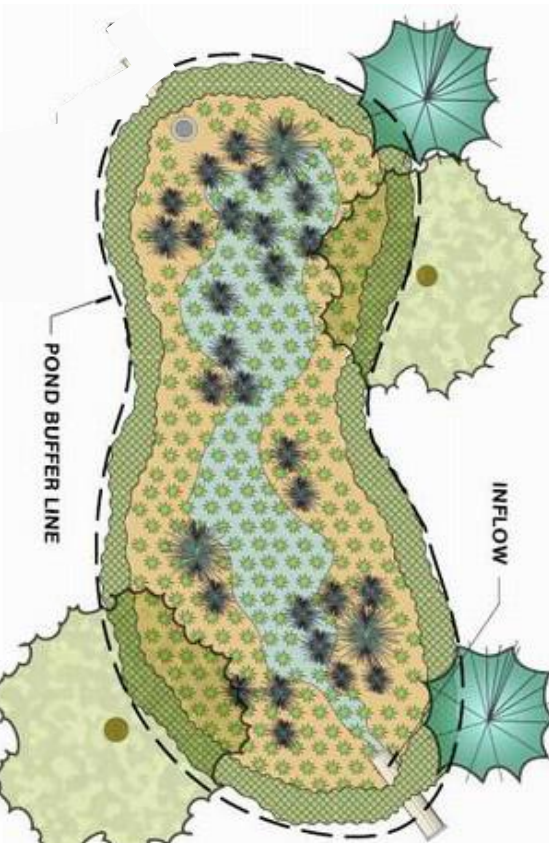

Native Shrubs, Grasses, Wildflowers and Groundcovers

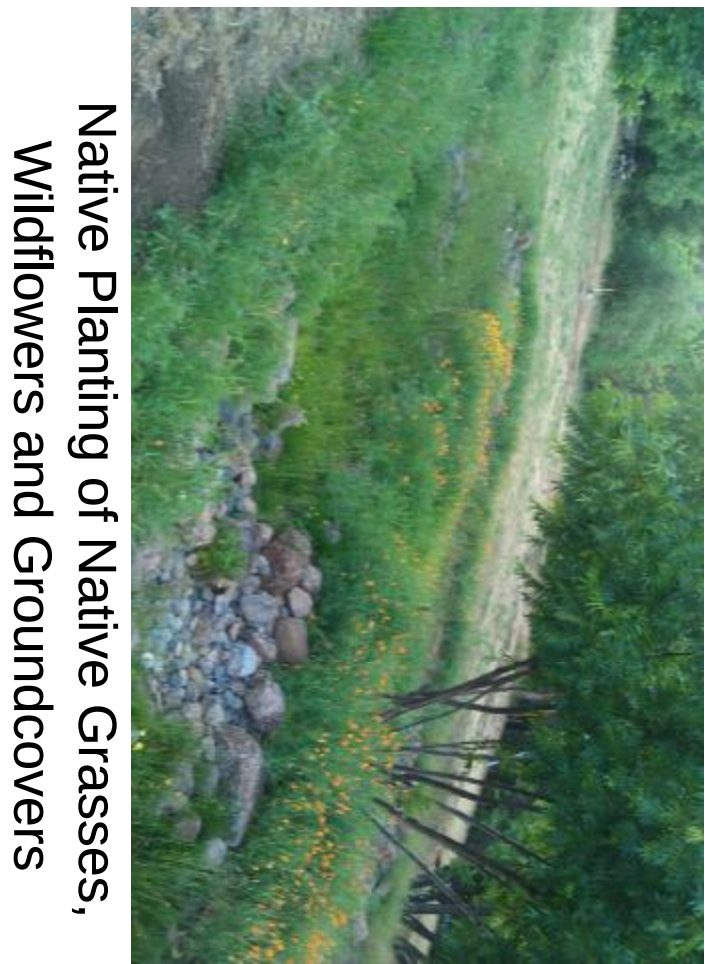

Native Planting of Native Grasses, Wildflowers and Groundcovers



DRAKE DESIGN ASSOCIATES

Artful Landscape Design, Intelligent Site Planning
and Resource Conservation Solutions.

PO Box 2329, Los Gatos, CA. 95031 * Tel: 408.688.7651 * www.DrakeDesignAssoc.com

CORDOBA CENTER
Monterey Road
San Martin, CA
APN# 779-06-02

CORDOBA CENTER
CORE AREA
ENLARGEMENT

DRAWN	LD
CHECKED	LD
DATE	5/5/2016
SCALE	AS SHOWN
JOB NO.	
SHEET	
L-2	
OF - SHEETS	