



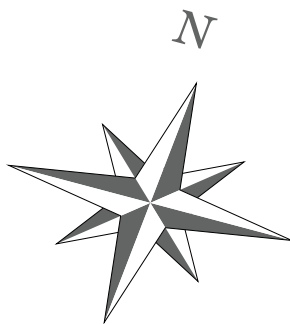

A minimum three inch (3") layer of mulch shall be applied on all exposed soil surfaces of planting areas.

* NOTES (E) = Existing

* Refer to L-2 for Sound Wall Details

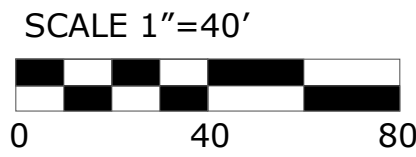

Plant Legend

Trees			
Symbol	Quantity	Botanical/ Common Name	Size
	23	Acer rubrum 'October Glory' Red Maple Tree	24" Box
	36	Arbutus 'Marina' Strawberry Tree	24" Box
	21	Lagerstroemia x fauriei Crape Myrtle 'Muskogee'	24" Box
	33	Lagerstroemia x fauriei Crape Myrtle 'Tuscarora'	24" Box
	42	Olea 'Majestic Beauty' Fruitless Olive	24" Box
	16	Pistacia chinensis Pistache Tree	24" Box
	15	Platanus acerifolia London Plane Tree (Street Tree)	24" Box
	38	Quercus agrifolia Coast Live Oak	24" Box
224		Total # of Trees	

Shrubs		
	Arctostaphylos bakeri 'Louis Edmunds'	5 Gal.
	Heteromeles arbutifolia Toyon	5 Gal.
	Loropetalum chinensis 'Rubra'	5 Gal.
	Myrica californica Pacific Wax Myrtle	5 Gal.
	Rhus integrifolia Lemonade Berry	5 Gal.
Groundcovers		
	Cistus 'Sunset' Magenta Rockrose	5 Gal.
	Convolvulus mauritanicus	5 Gal.
	Cotoneaster 'Lowfast'	5 Gal.
	Rosmarinus 'Tuscan Blue'	5 Gal.
	Verbena peruviana 'Homestead Purple'	5 Gal.
Perennials		
	Lavandula angustifolia 'Hidcote'	5 Gal.
	Salvia leucantha Mexican Sage	5 Gal.
	Salvia greggii Autumn Sage (Mixed colors)	5 Gal.
	Hummingbird & Butterfly Meadow (1 Gal.)	
	Asclepias curassavica Tropical Milkweed	Coreopsis grandiflora 'Early Sunrise'
	Gaura lindheimeri Gaura	Gaillardia grandiflora 'Goblin'
Grasses		
	Calamagrostis 'Karl foerster' Reed Grass	5 Gal.
	Bioretention Swale Mix (5Gal.)	
	Deschampsia Tussock Grass	Juncus patens California Gray Rush
	Leymus condensatus 'Canyon Prince'	Muhlenbergia rigens Deer Grass

REVISIONS

BY



AITKEN ASSOCIATES
LANDSCAPE ARCHITECTS

8662 Rancho Real Gilroy Ca. 95020
Calif. Reg. #2239 (408) 842-0245
aitkenassociates@gmail.com

SAN MARTIN RV. PARK
MONTEREY RD. & CALIFORNIA AVE.

ILLUSTRATIVE LANDSCAPE
MASTERPLAN



DATE 12-20-18

SCALE 1"=40'-0"

DRAWN TMG & AD


JOB RV PARK

L-1

Swing Set by Lifetime Swing Set Plan

Model: 290038
Age Range: Age 3-12
Manufacturer: Lifetime

Scale 1/4" = 1'-0"

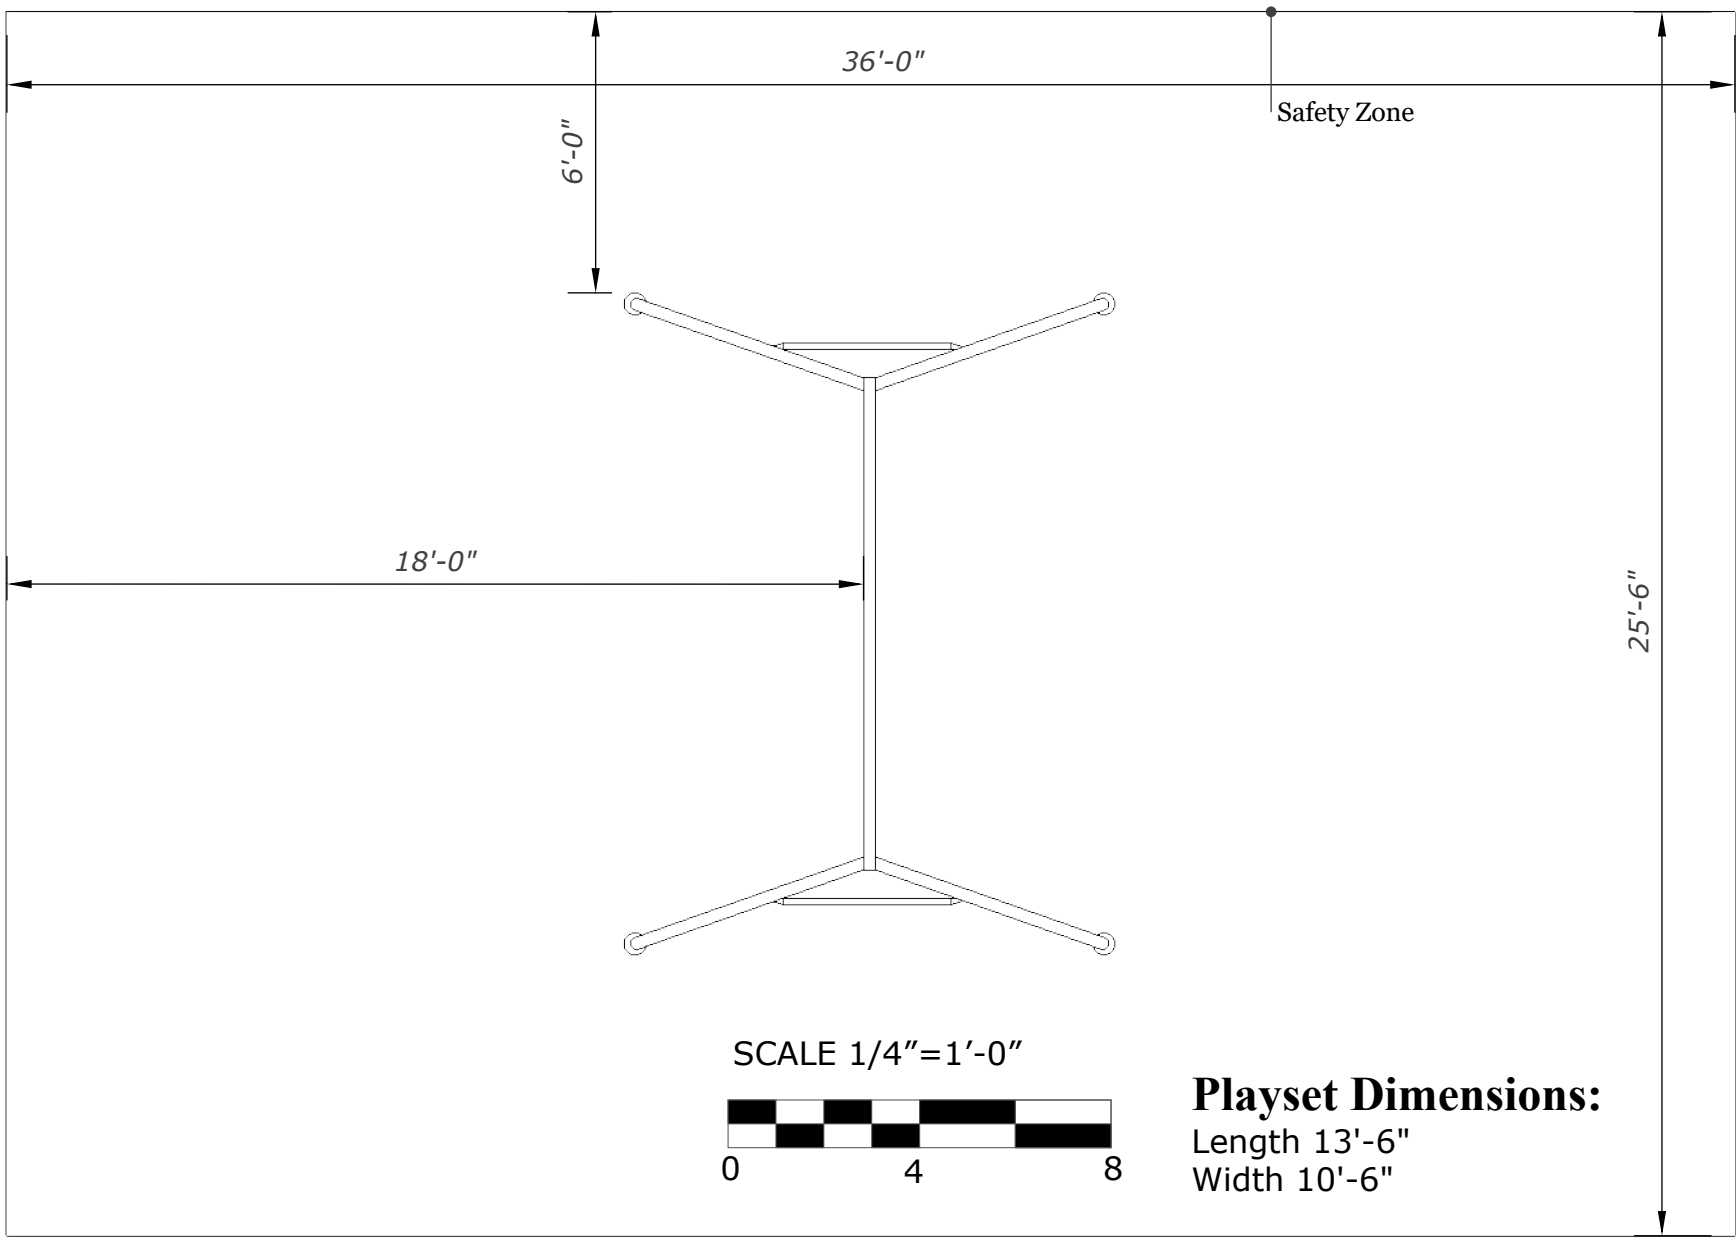


Playset

Model: Dingle & Beamer
Age Range: Age 2-5
Manufacturer: Miracle Play System



Play Structure Plan by Miracle Play Systems

Scale 1/4" = 1'-0"

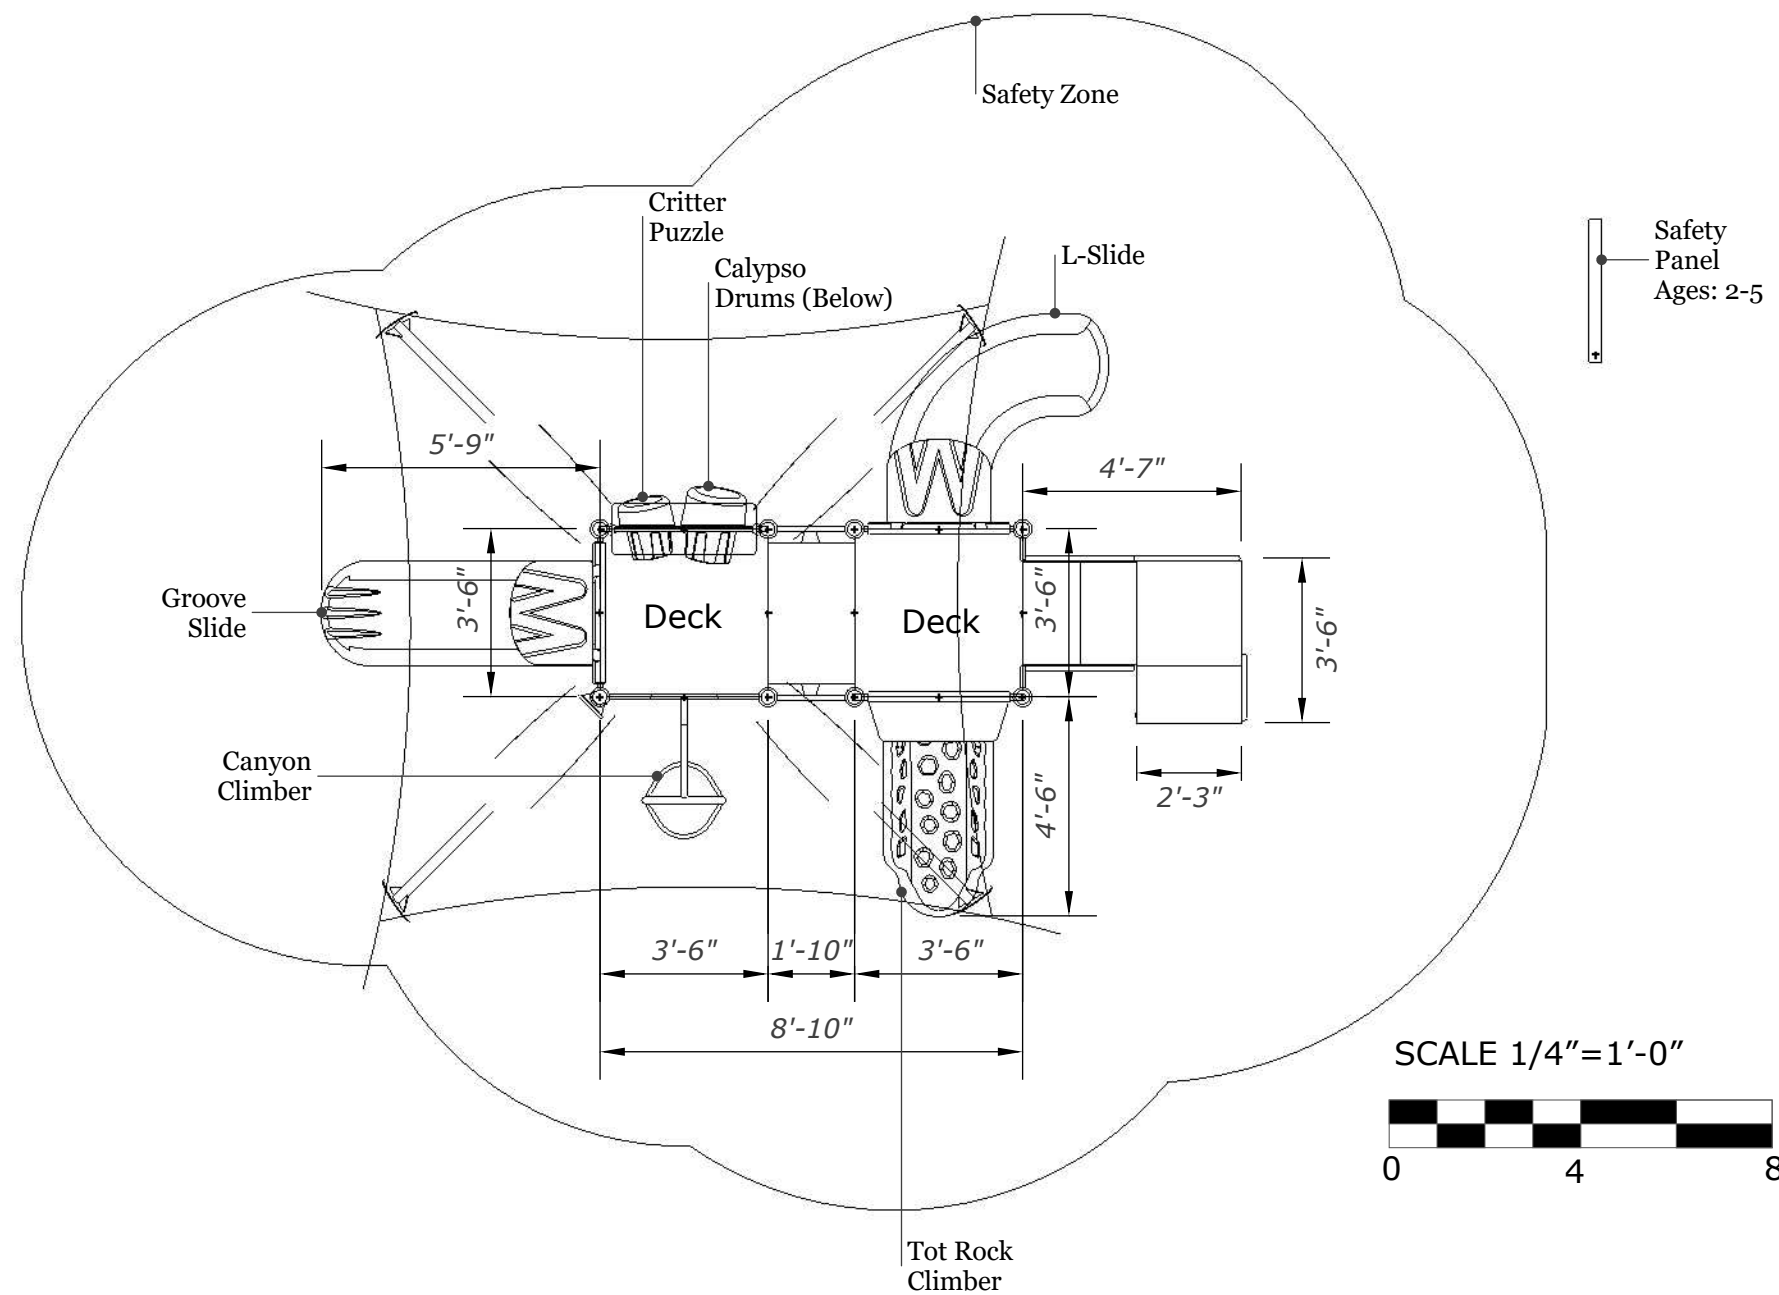


Precast Conc. Screening Wall

By American Precast Concrete Inc.


Elevation 3' Screening Wall & Piers

Scale 1/2" = 1'-0"

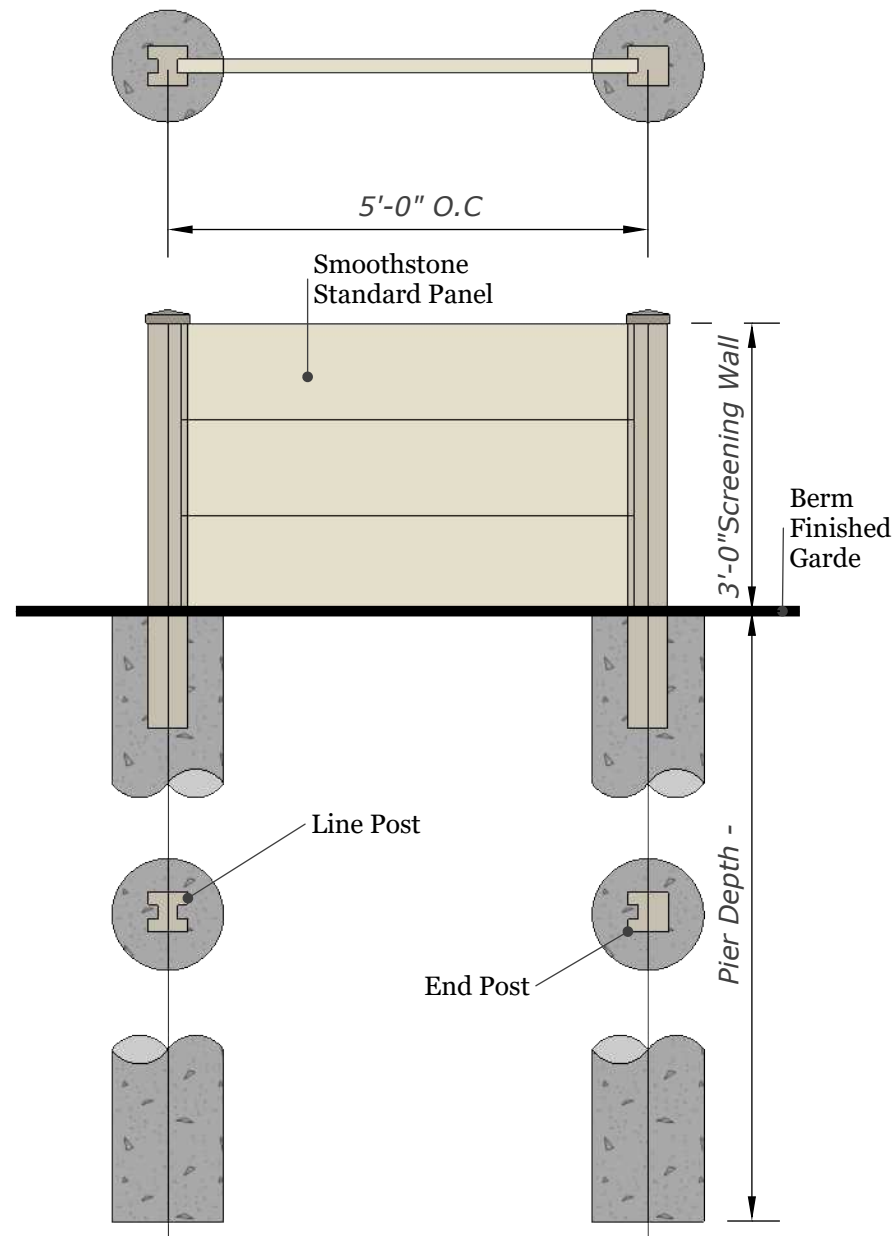



Section 3' Screening Wall & Piers

Scale 1/2" = 1'-0"

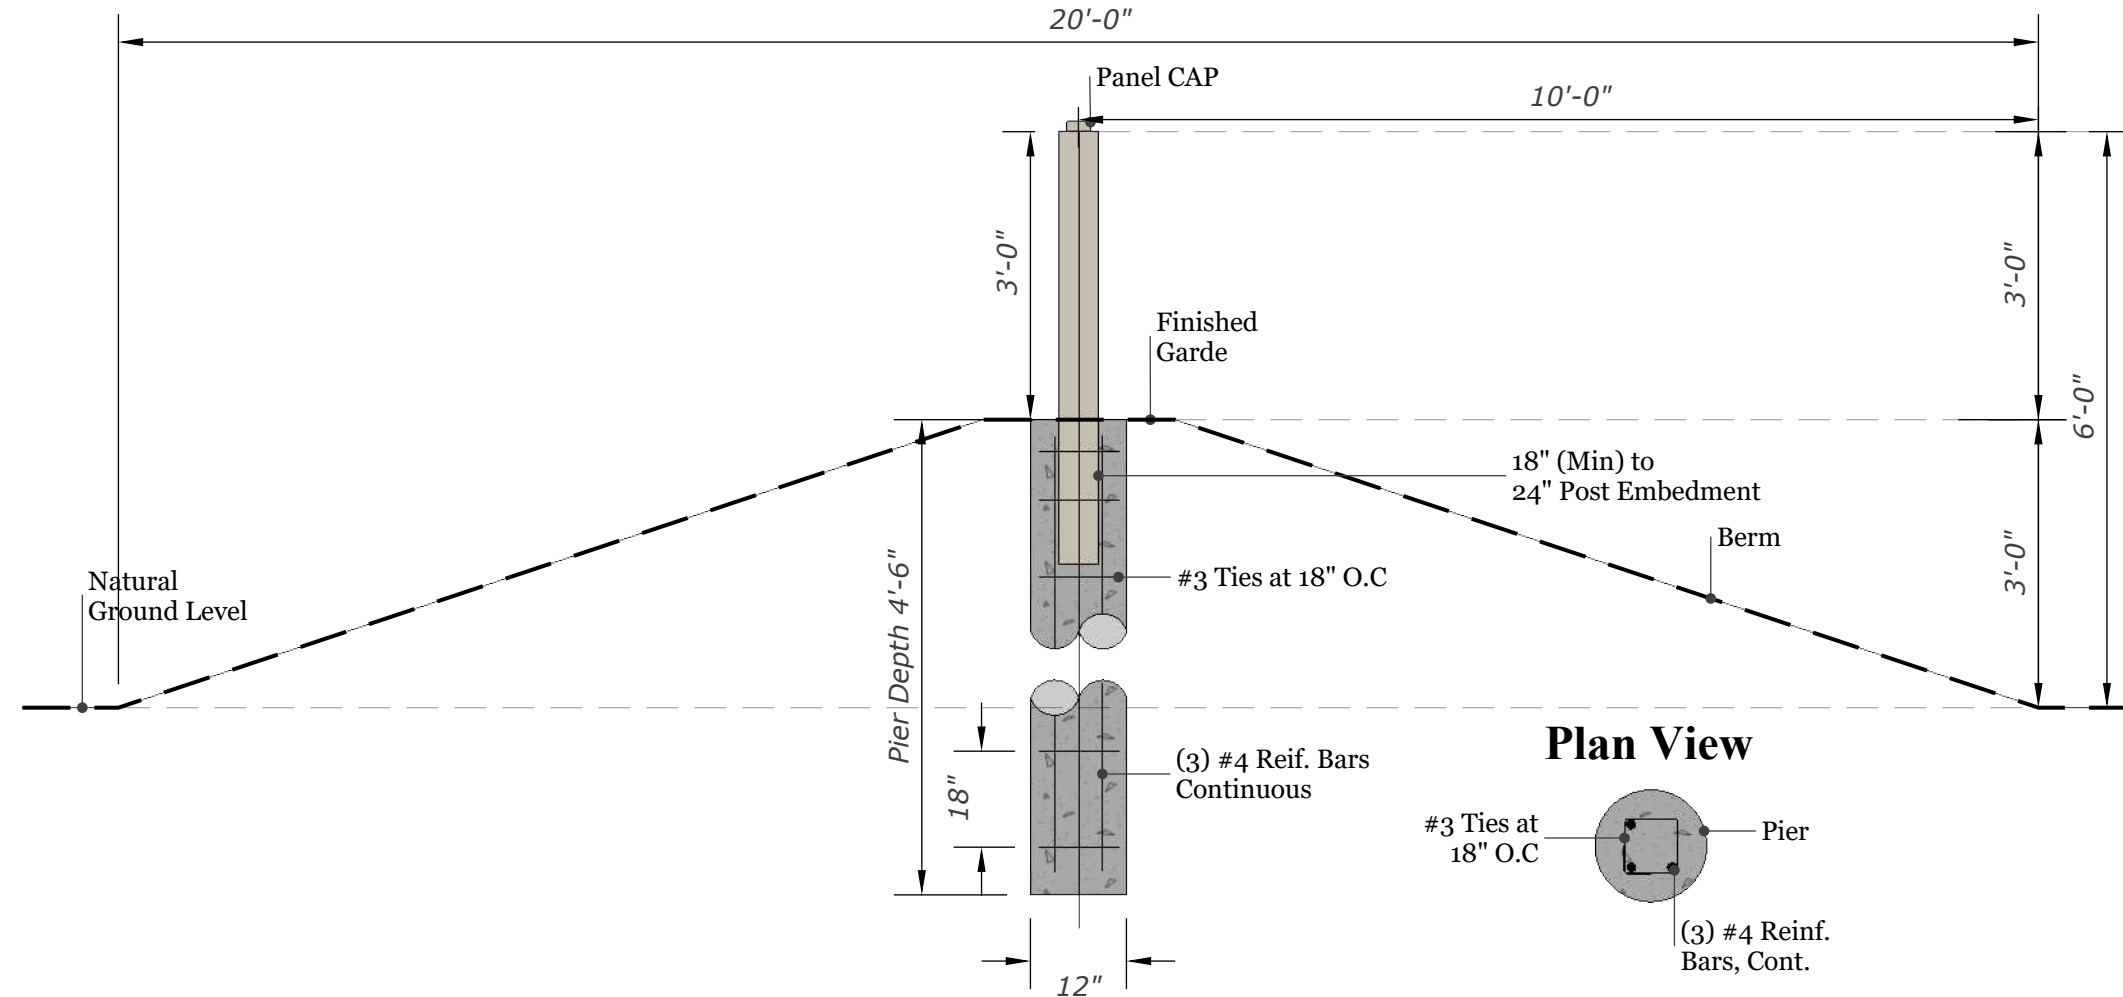

Smoothstone Standard Panel Detail

N.T.S

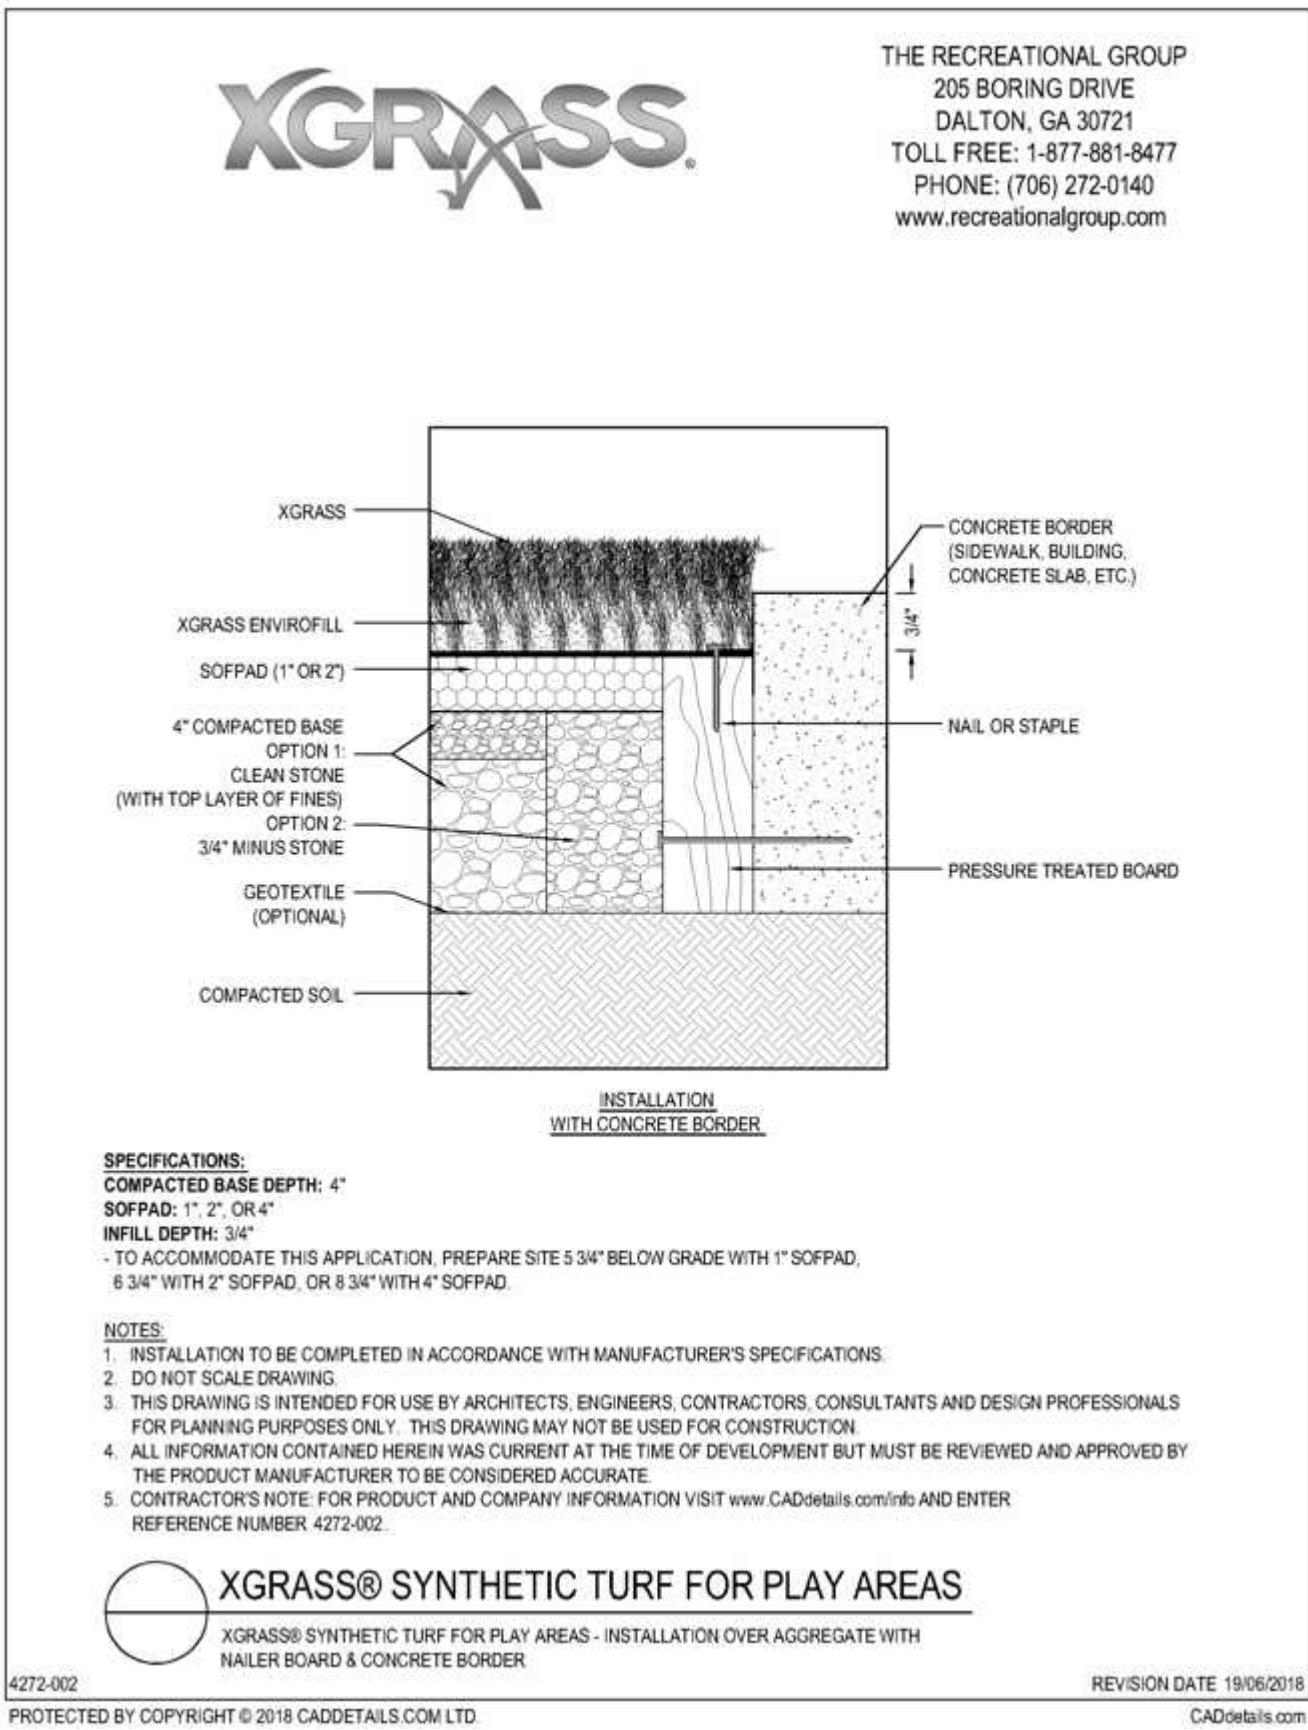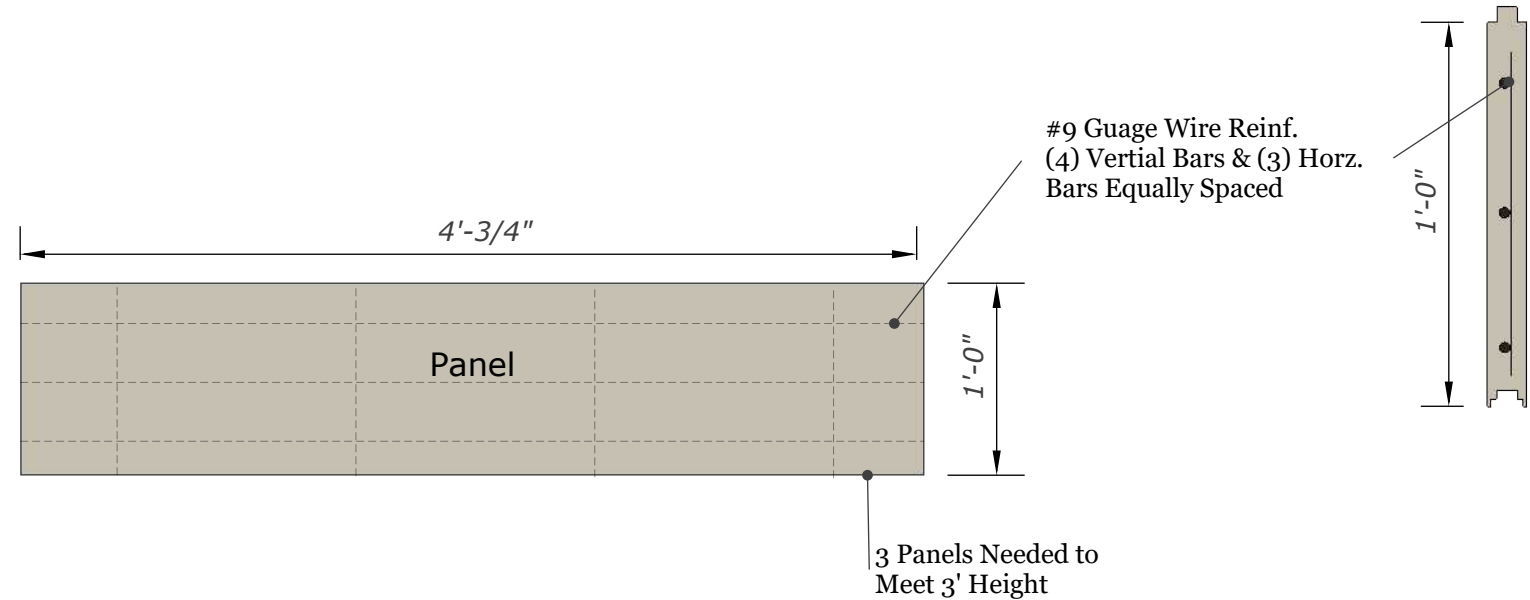

REVISIONS	BY

AITKEN ASSOCIATES
LANDSCAPE ARCHITECTS

8262 Rancho Real Gilroy Ca. 95020
Calif. Reg. #2239 (408) 842-0245
aitkenassociates@gmail.com

SAN MARTIN RV. PARK
MONTEREY RD. & CALIFORNIA AVE.

SOUNDWALL & PLAYGROUND DETAILS

DATE	12-20-18
SCALE	
DRAWN	TMG & AD
JOB	RV PARK