


DWG: US1328-F12-workgroup02042-actives23001280-for-awing-holc-11-01-2018-Quarry-C-EX1002.dwg



By: balingan

Plot: Nov 09, 2018 1:25pm

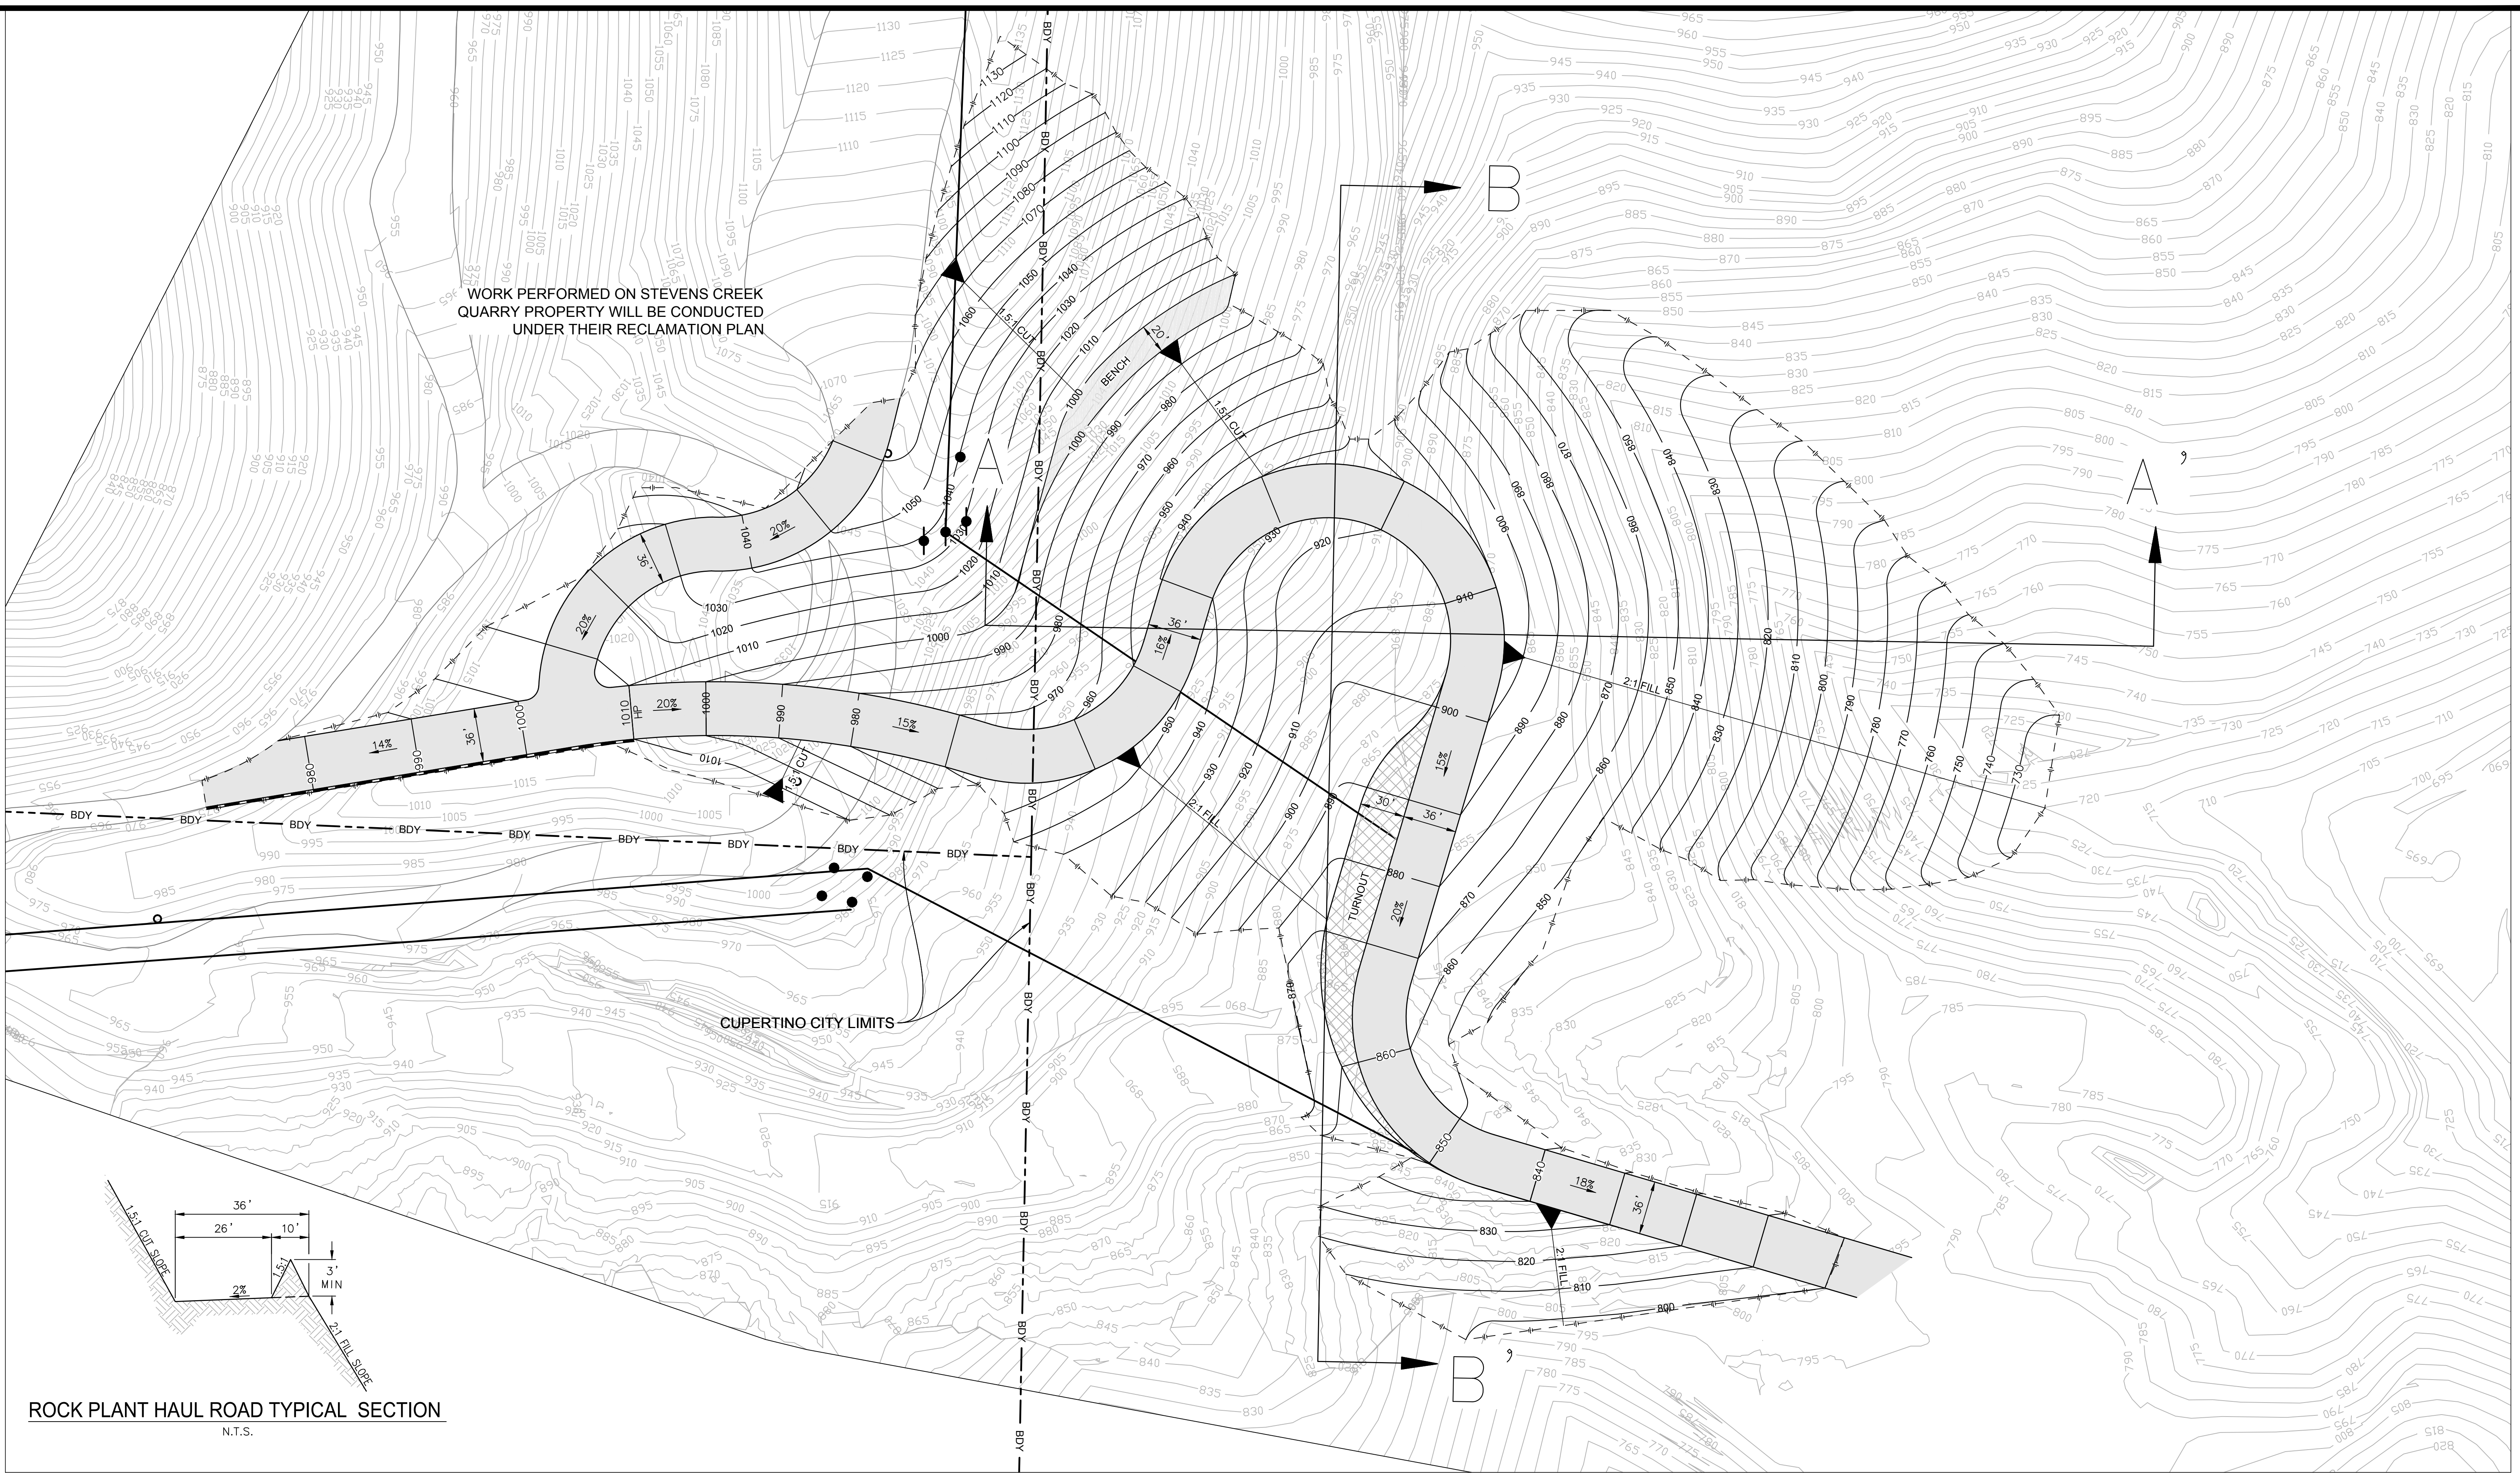

ROCK PLANT HAUL ROAD TYPICAL SECTION
N.T.S.

NOTE: CONCEPTUAL DESIGN ONLY; ACTUAL CONSTRUCTION MAY VARY

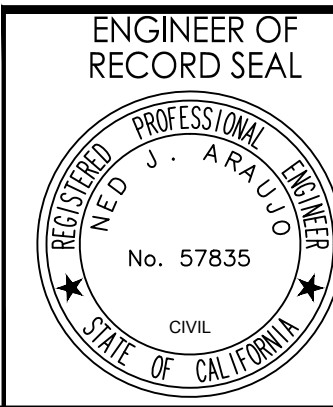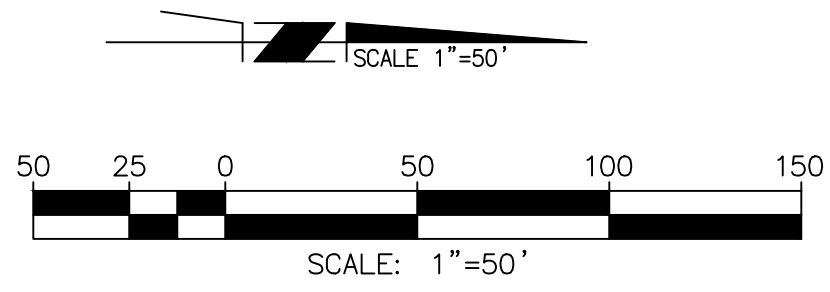

UNDER THE SUPERVISION OF:
Ned J. Araujo
NED J. ARAUJO
R.C.E. #57835
DATE: 11/8/18

PREPARED BY:

Stantec
735 East Carnegie Drive Suite 280
San Bernardino CA 92408-3588
909.335-6116
stantec.com


ROCK PLANT HAUL ROAD
CONCEPTUAL DESIGN
FOR: LEHIGH HANSON
DATE: 11/9/18
SHEET 1 OF 3




DWG: US1328-F12workgroup02042active23007280drawing000101285_Permanent_QuarryCEX1002.dwg

By: balingan



Plotted: Nov 09, 2018 1:25pm

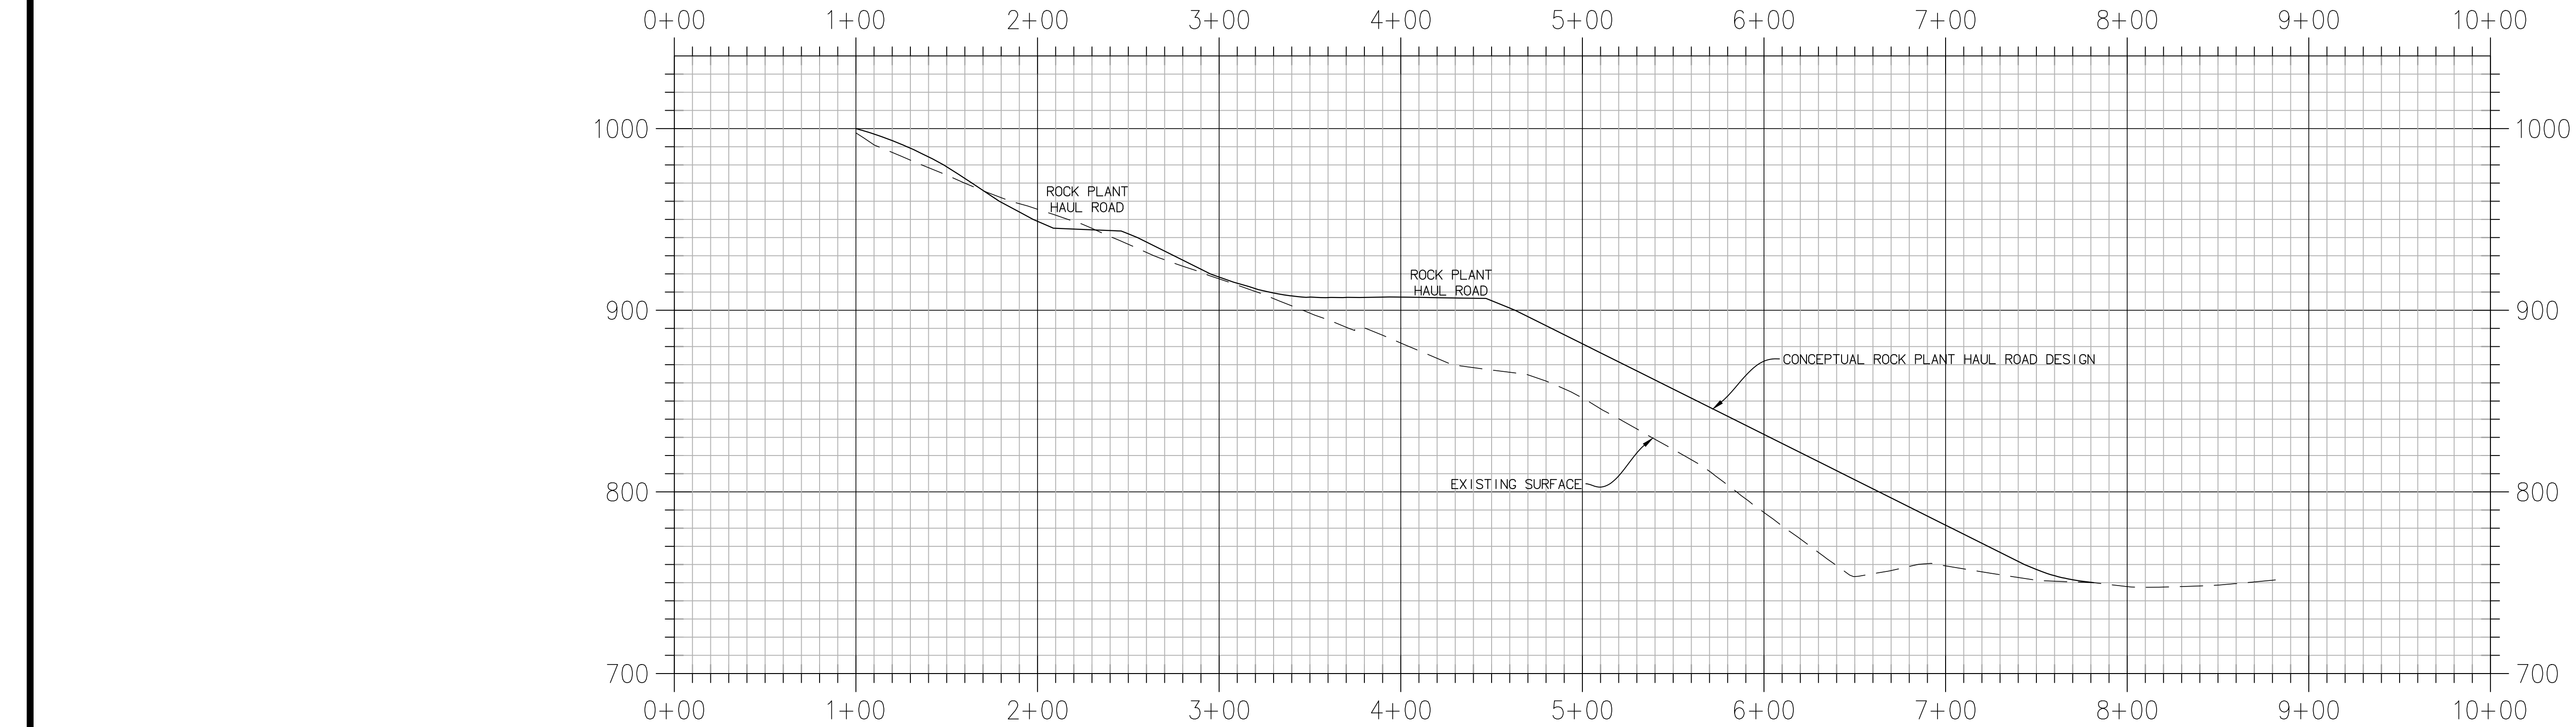

SECTION A-A'

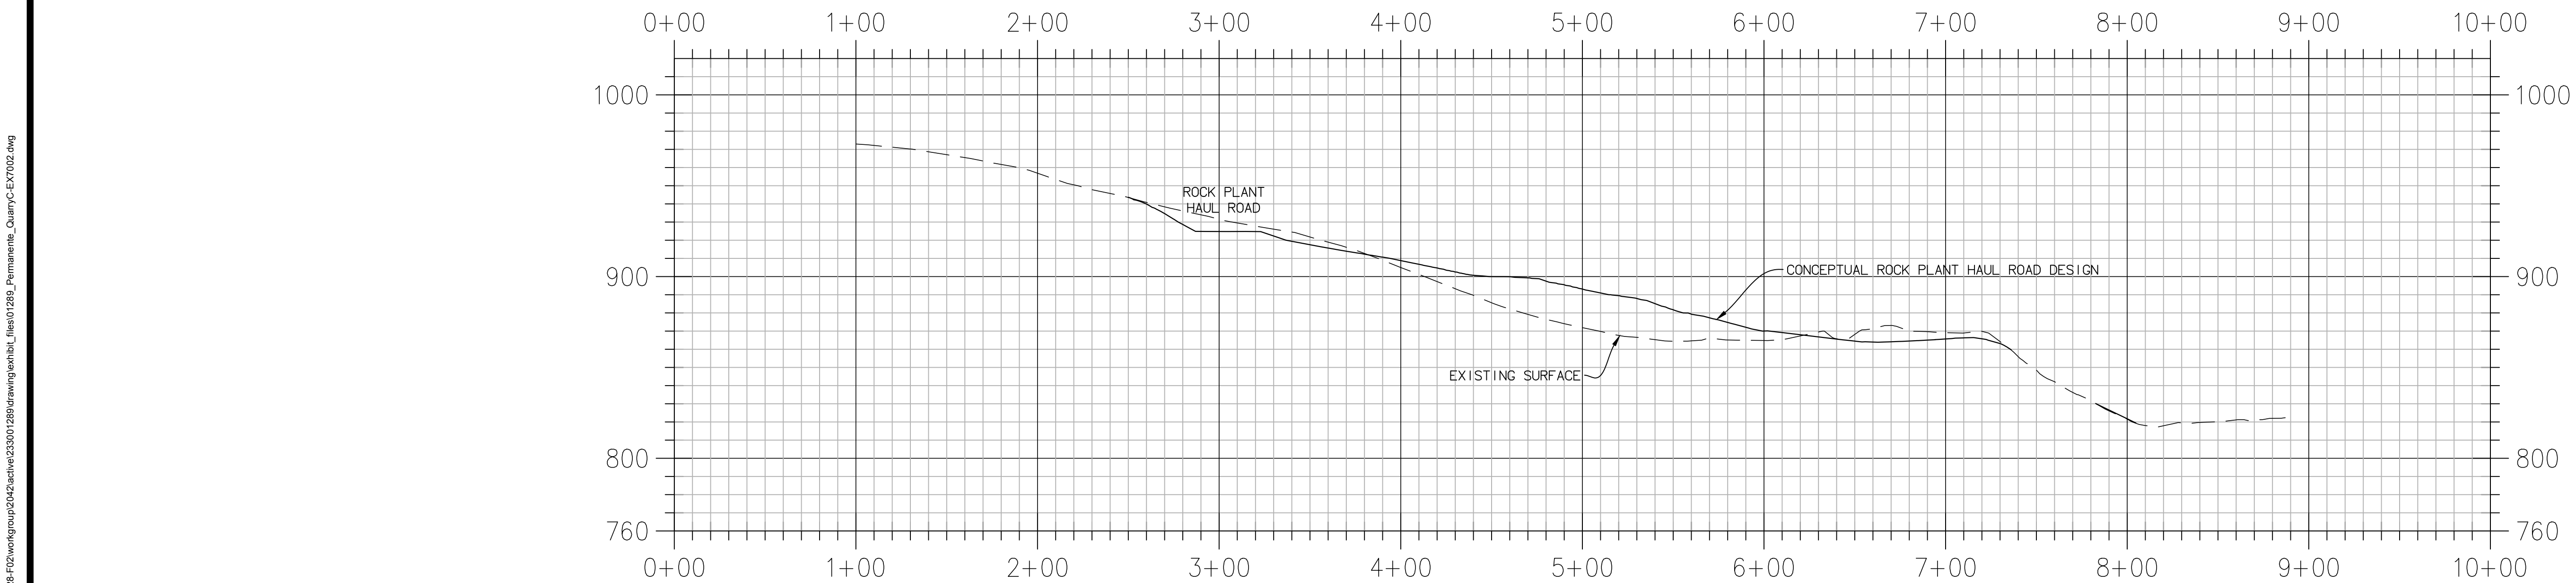

SECTION B-B'

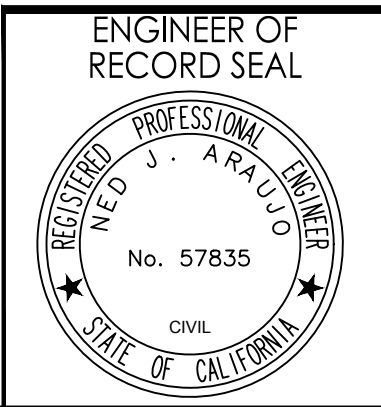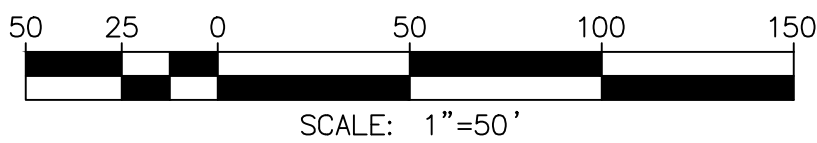

UNDER THE SUPERVISION OF:
Ned J. Araujo
NED J. ARAUJO
R.C.E. #57835
DATE: 11/8/18

PREPARED BY:

Stantec
735 East Carnegie Drive Suite 280
San Bernardino CA 92408-3588
909.335-6116 stantec.com


ROCK PLANT HAUL ROAD
CONCEPTUAL DESIGN
SECTIONS

FOR: LEHIGH HANSON	DATE: 11/9/18	SHEET 2 OF 3
--------------------	---------------	--------------


DWG: IUS1328-F12\workgroup\2024\active\23007280\drawing\shb\11\01285_Permanent_QuarryCEX1002.dwg

By: balingan

Plot: Nov 09, 2018 1:29pm

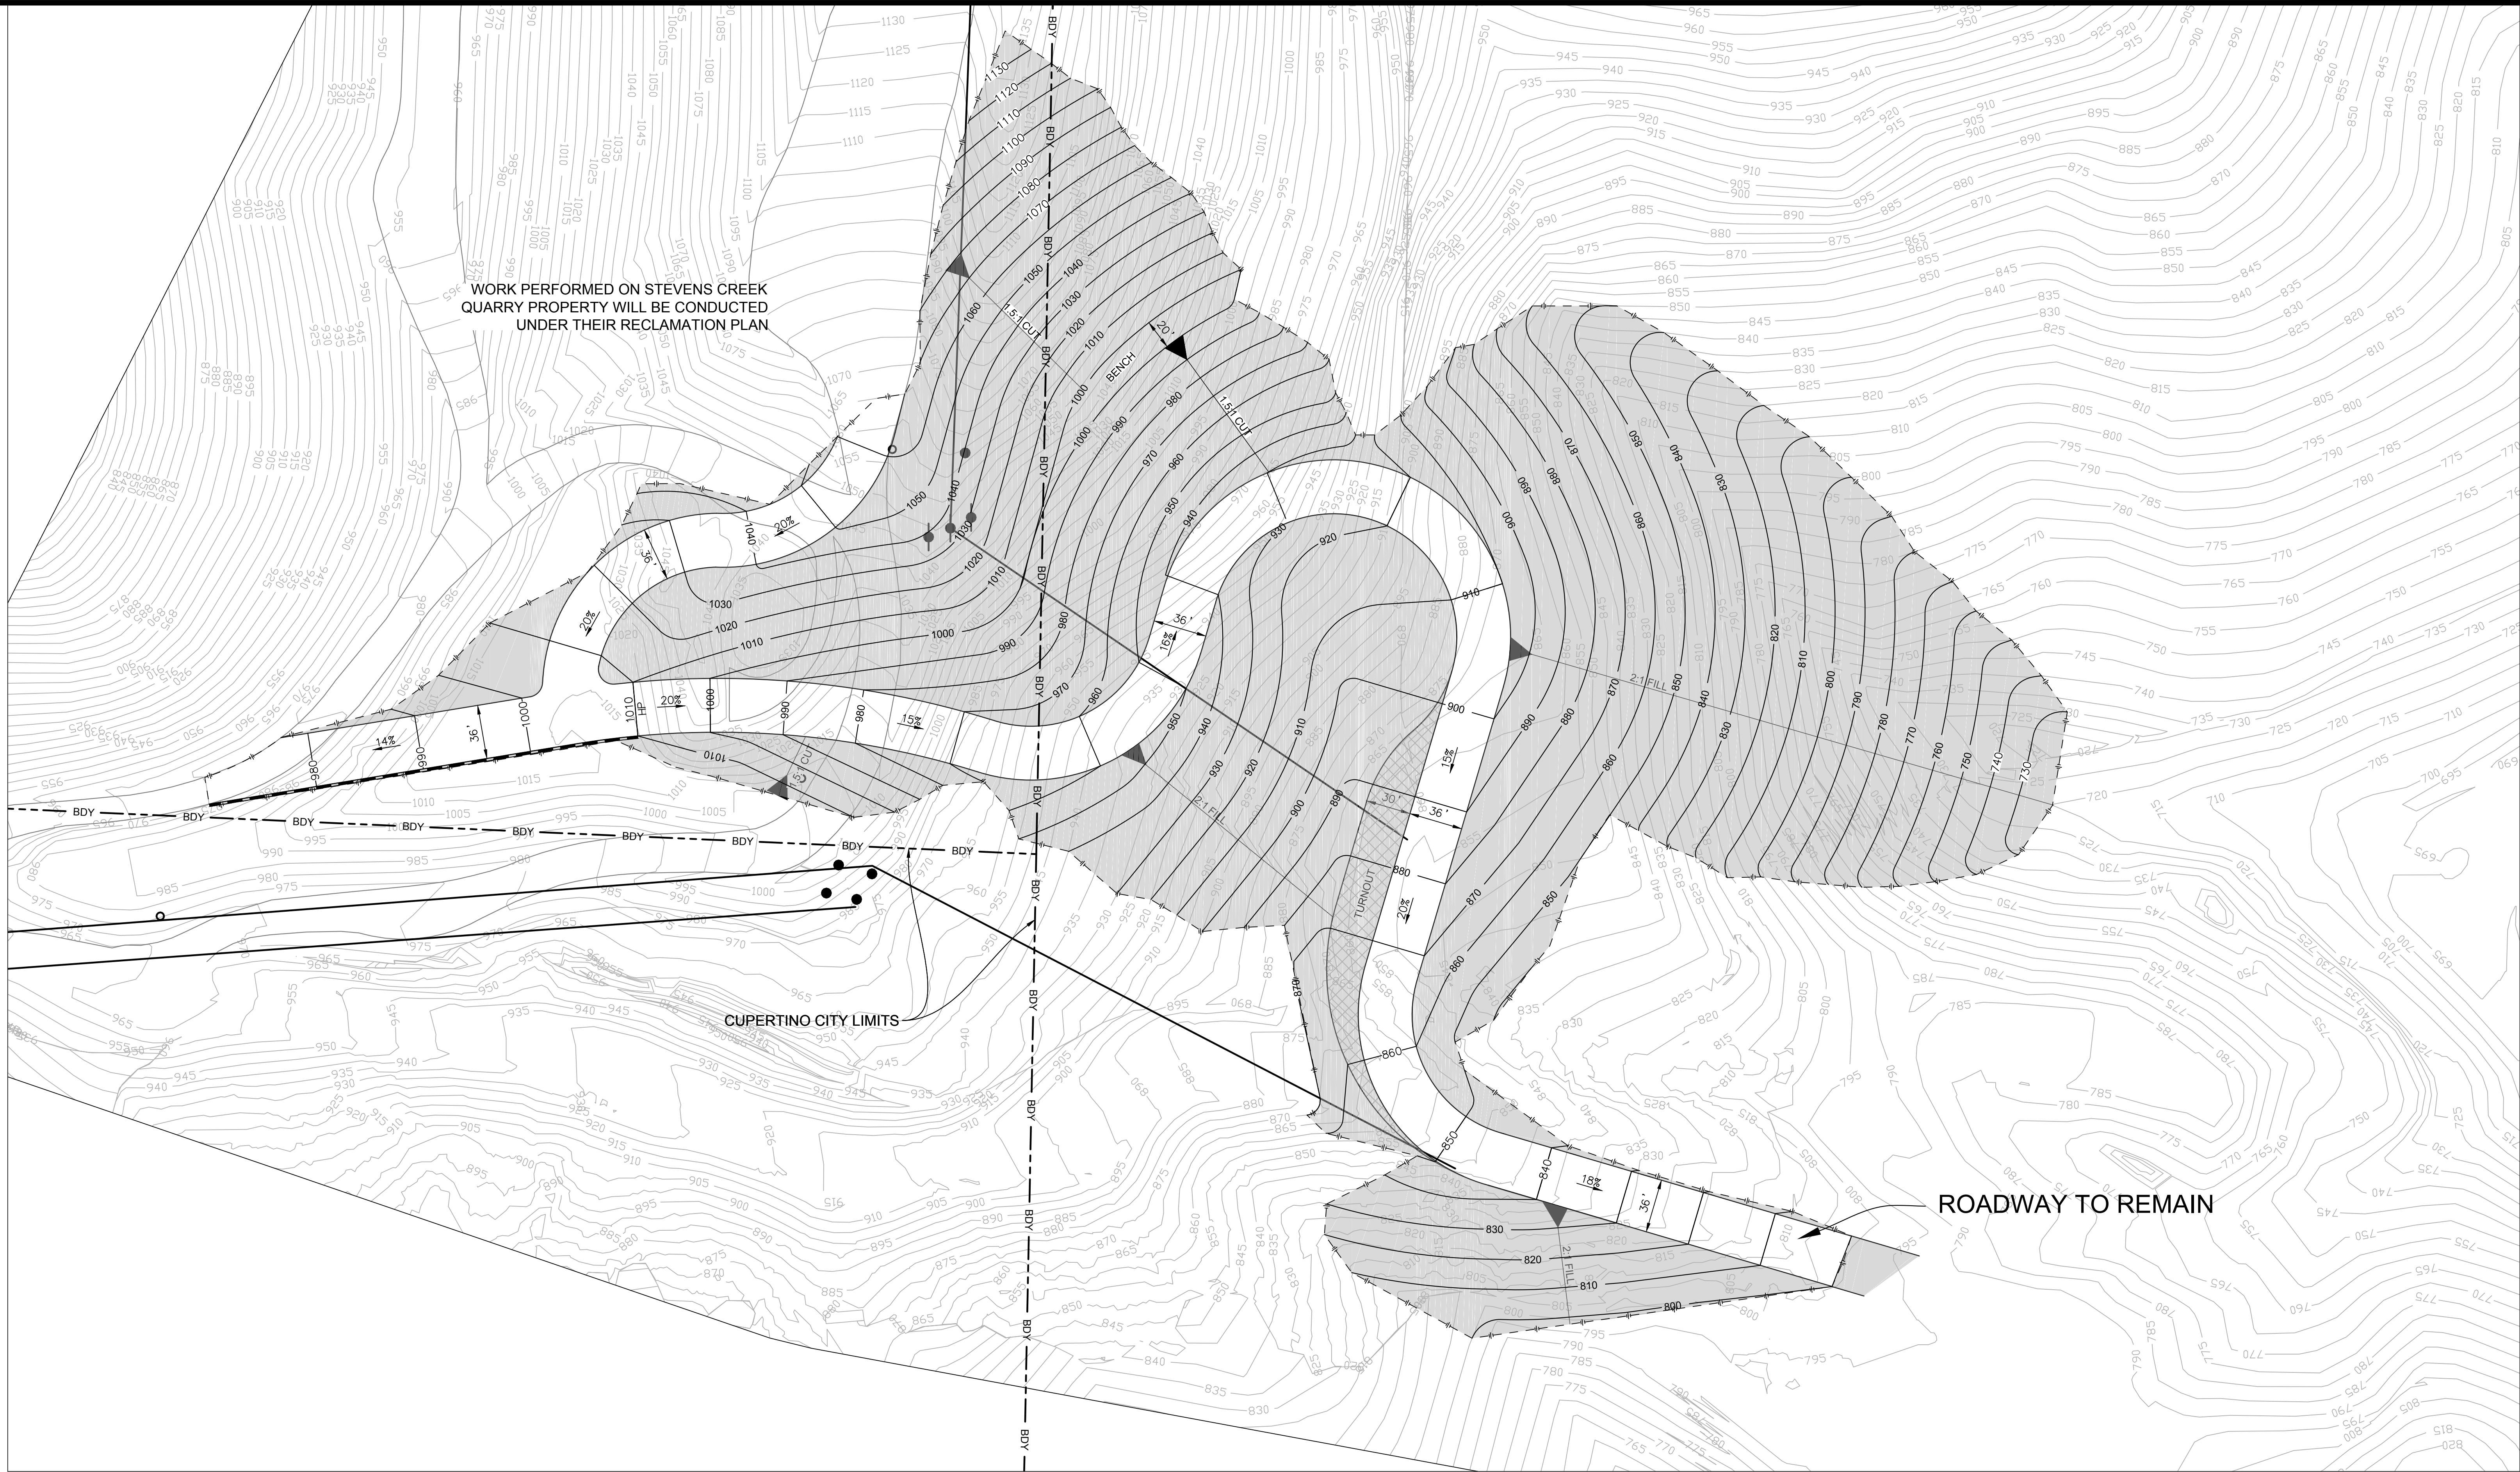


AREAS GRADED AND RESEEDED CONSISTENT WITH APPROVED RECLAMATION PLAN

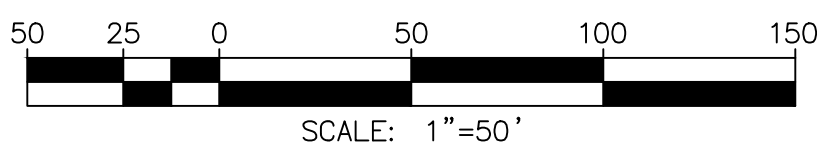

UNDERGROUND SERVICE ALERT OF SOUTHERN CALIFORNIA


ENGINEER OF
RECORD SEAL

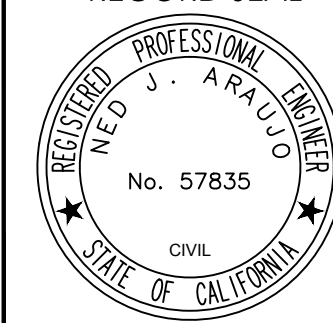

UNDER THE SUPERVISION OF:

Ned J. Araujo 11/8/18
NED J. ARAUJO DATE
R.C.E. #57835

PREPARED BY:

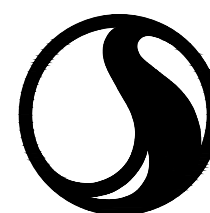

Stantec

735 East Carnegie Drive Suite 280
San Bernardino CA 92408-3588
909.335-6116 stantec.com

ROCK PLANT HAUL ROAD
RECLAMATION PLAN

FOR: LEHIGH HANSON

DATE: 11/9/18 SHEET 3 OF 3