


SCALE 1"=10'


LEGEND

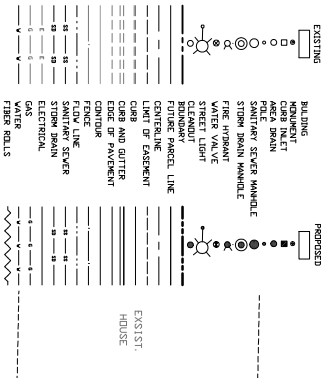


EARTHWORK QUANTITIES

	CUT	FILL
GARAGE	0 C.Y.	33 C.Y.
RESIDENCE	9 C.Y.	0 C.Y.
YARD	0 C.Y.	66 C.Y.
DRIVEWAY	14 C.Y.	15 C.Y.
TOTAL	23 C.Y.	81 C.Y.
IMPORT	58 C.Y.	

BENCH MARK:  

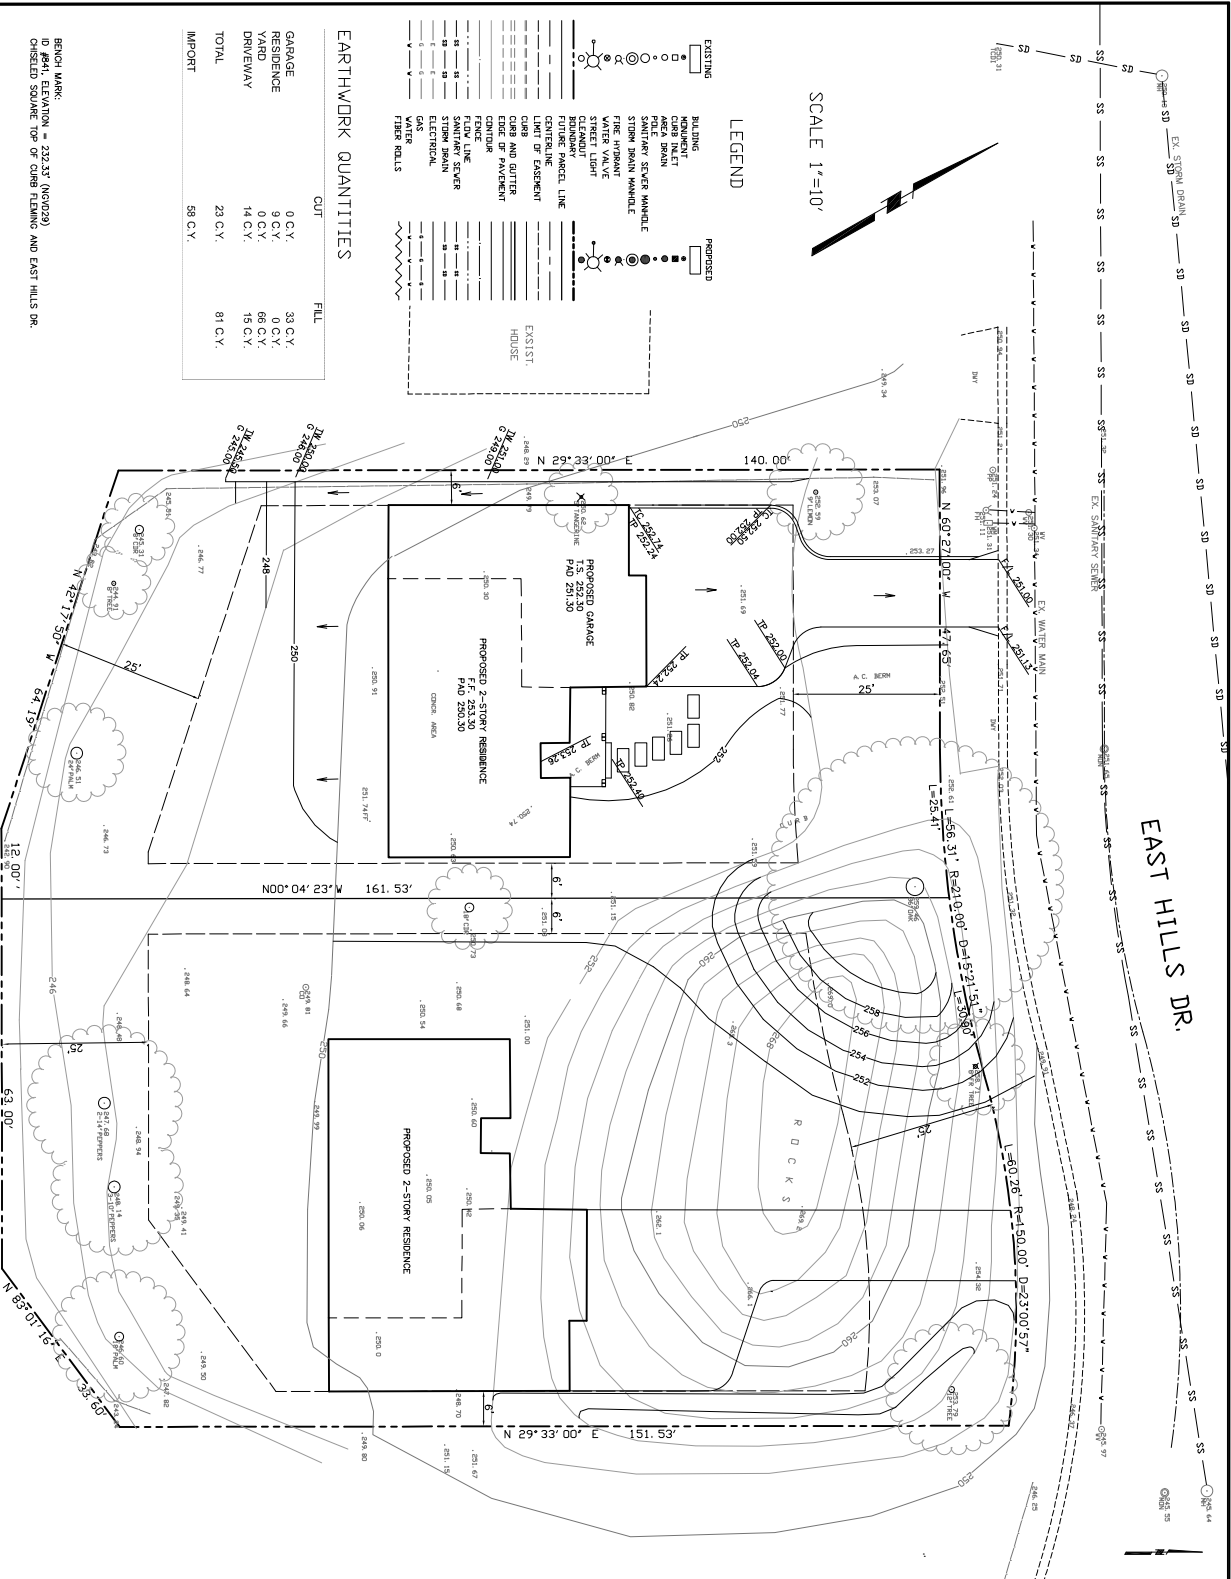

EAST HILLS DR.

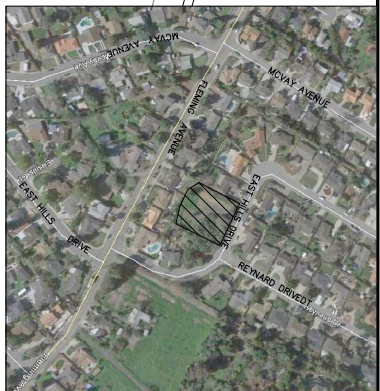

VICINITY MAP

SURFACES

DESCRIPTION	EXISTING (removed)	PROPOSED
BUILDINGS	2186	2190
DRIVEWAY	1663	1095
PATIO/S/WALKS	0	183
IMPERVIOUS SURFACES	3949	3468
LANDSCAPING	7234	2250
TOTAL	11083	26028

GRADING NOTES:  
 1. SLOPES OF 5% OR GREATER AWAY FROM THE FOUNDATION SHALL BE MAINTAINED. ALL SLOPES SHALL BE REFINISHED OVER 2" SAND BEDDING AND DIRECTED AWAY FROM THE FOUNDATION. THE FRONT YARD SHALL BE GRADED TO THE STREET AND THE REAR PORTION TO THE BACK AS 3% FINAL SURFACE DRAINAGE GRADIENT SHALL BE PLANNED AND BUILT. SLOPES TO DIRECT WHEN AWAY FROM THE BUILDING AND 4% SLOPES CAST ADJACENT TO FOUNDATIONS SHALL SLOPE 2% AWAY FROM THE FOUNDATIONS.

NO.	DATE	REVISION	BY	DATE	SCALE	DATE	SCALE	DATE	SCALE
1									
2									
WESTFALL ENGINEERS, INC.  
 14583 81st BAYVIEW WAY, SERRANO, CA 95070 (408) 867-0844

TENTATIVE MAP  
 14795 EAST HILLS DRIVE, SAN JOSE, CA

JOB NO.  
 2015-028  
 SHEET  
 1  
 OF  
 1