


Scale 1" = 20'
Contour Interval = 2'

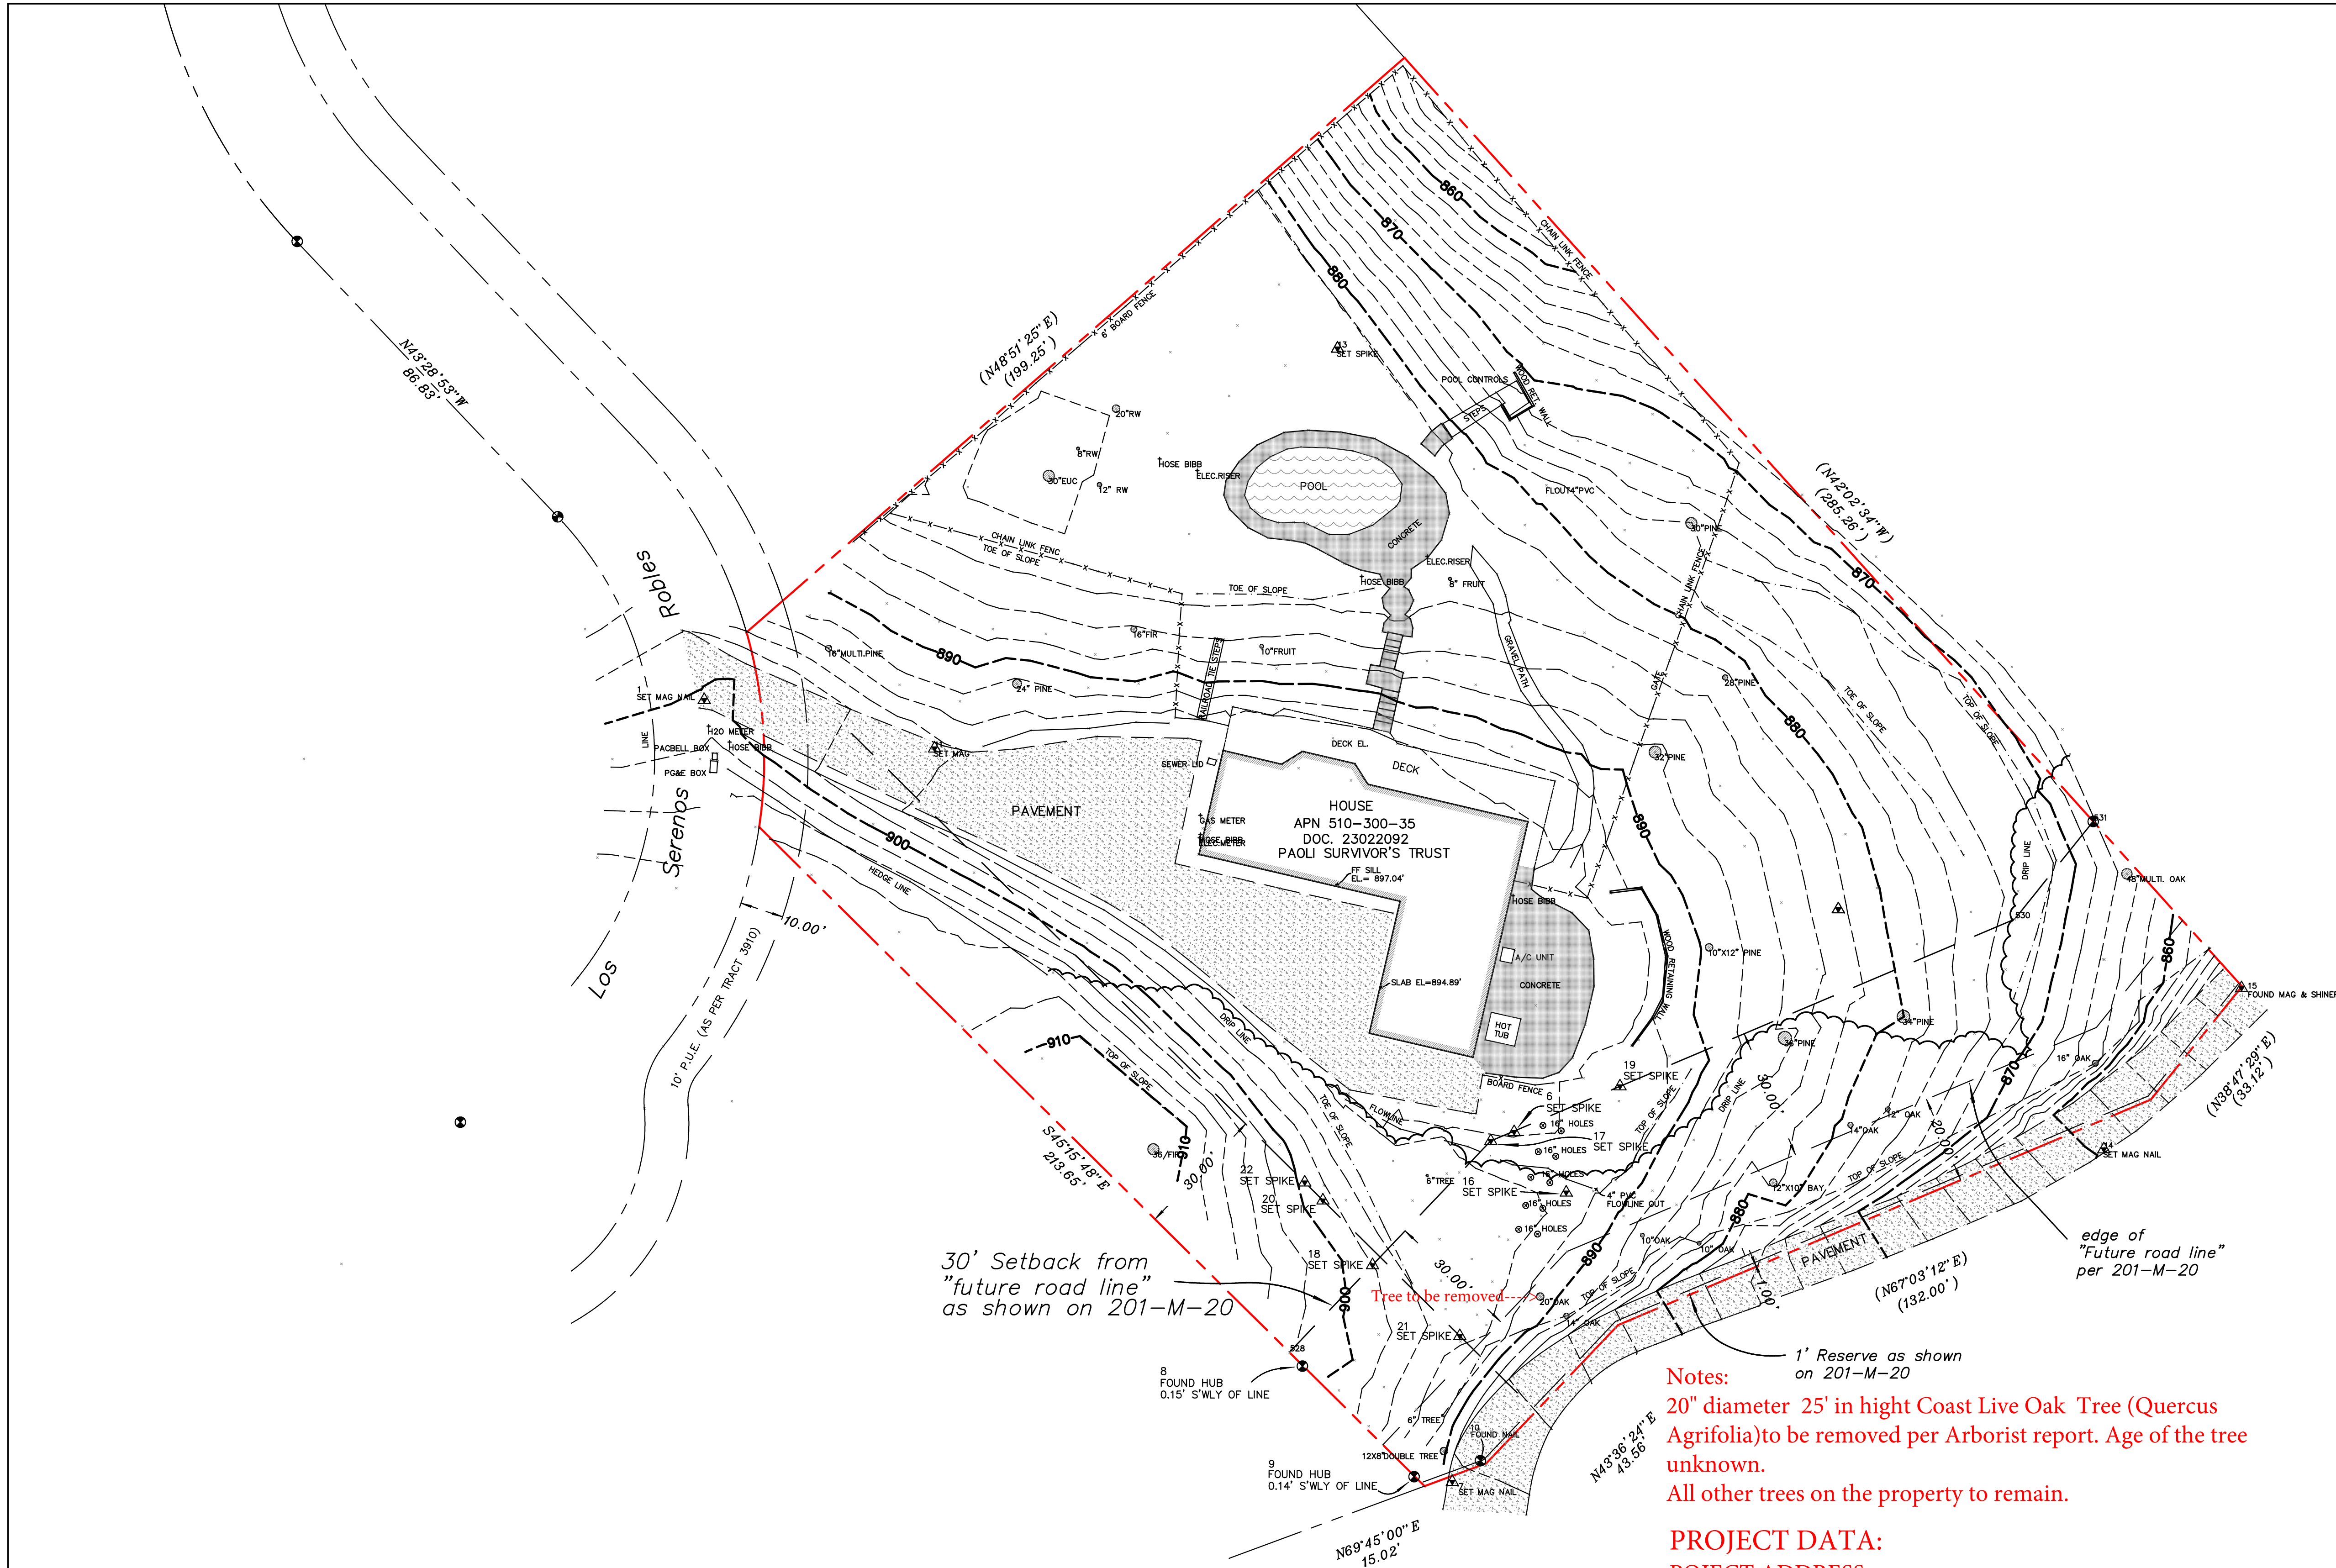

30' Setback from
"future road line"
as shown on 201-M-20

Tree to be removed

Notes:
20" diameter 25' in high Coast Live Oak Tree (*Quercus Agrifolia*) to be removed per Arborist report. Age of the tree unknown.
All other trees on the property to remain.

PROJECT DATA:
PROJECT ADDRESS:
16280 Los Serenos Robles
Los Gatos CA. 95030

PROJECT OWNER:
Paoli June L. Trustee & At All.
Tell: 408-354-5480
Email: js2222@live.com


CONTRACTOR:
Carlos Palomino, "Glamour Tree"
CA. Cont. Lic # 804324-D.P.R. Lic#39107
www.GlamourTreePHC.com
Tell: 408-639-8928

LEGEND

- Survey control point found as noted
- Survey control point set as noted
- Property line, lands of The Paoli Survivor's Trust
- Other property line
- Center of Right of Way
- Structure line
- Drip Line
- Fence
- Edge of pavement
- Tree
- Record data
- Pavement

BASIS OF BEARINGS: Pt. 3 to pt. 5 = S 18°50'14" E 300.09' (field)
Pt. 519 to pt. 504 = S 18°50'14" E 300.58' (record as per Tract 3910)
Elevations are NAVD88 as established by a RTK GPS reading.

NOTE: This is not a boundary survey. Property lines are shown for orientation only and are based on recorded data. They may be discovered to be different, subject to the results of a complete boundary survey.

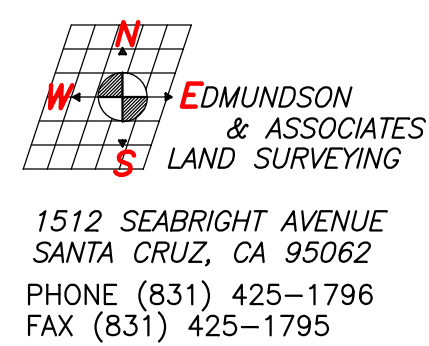

SITE SURVEY MAP		
OF ASSESSOR'S PARCEL NO. 510-300-35		
Scale 1" = 20'	16280 Los Serenos Robles Santa Clara County, CA	File 17023N.DWG FB 187/67, 205/13
Sep. 19, 2019	Prepared for Juliet Stanton	
Sheet 1 of 1		Job #17023