



SECTION A-A

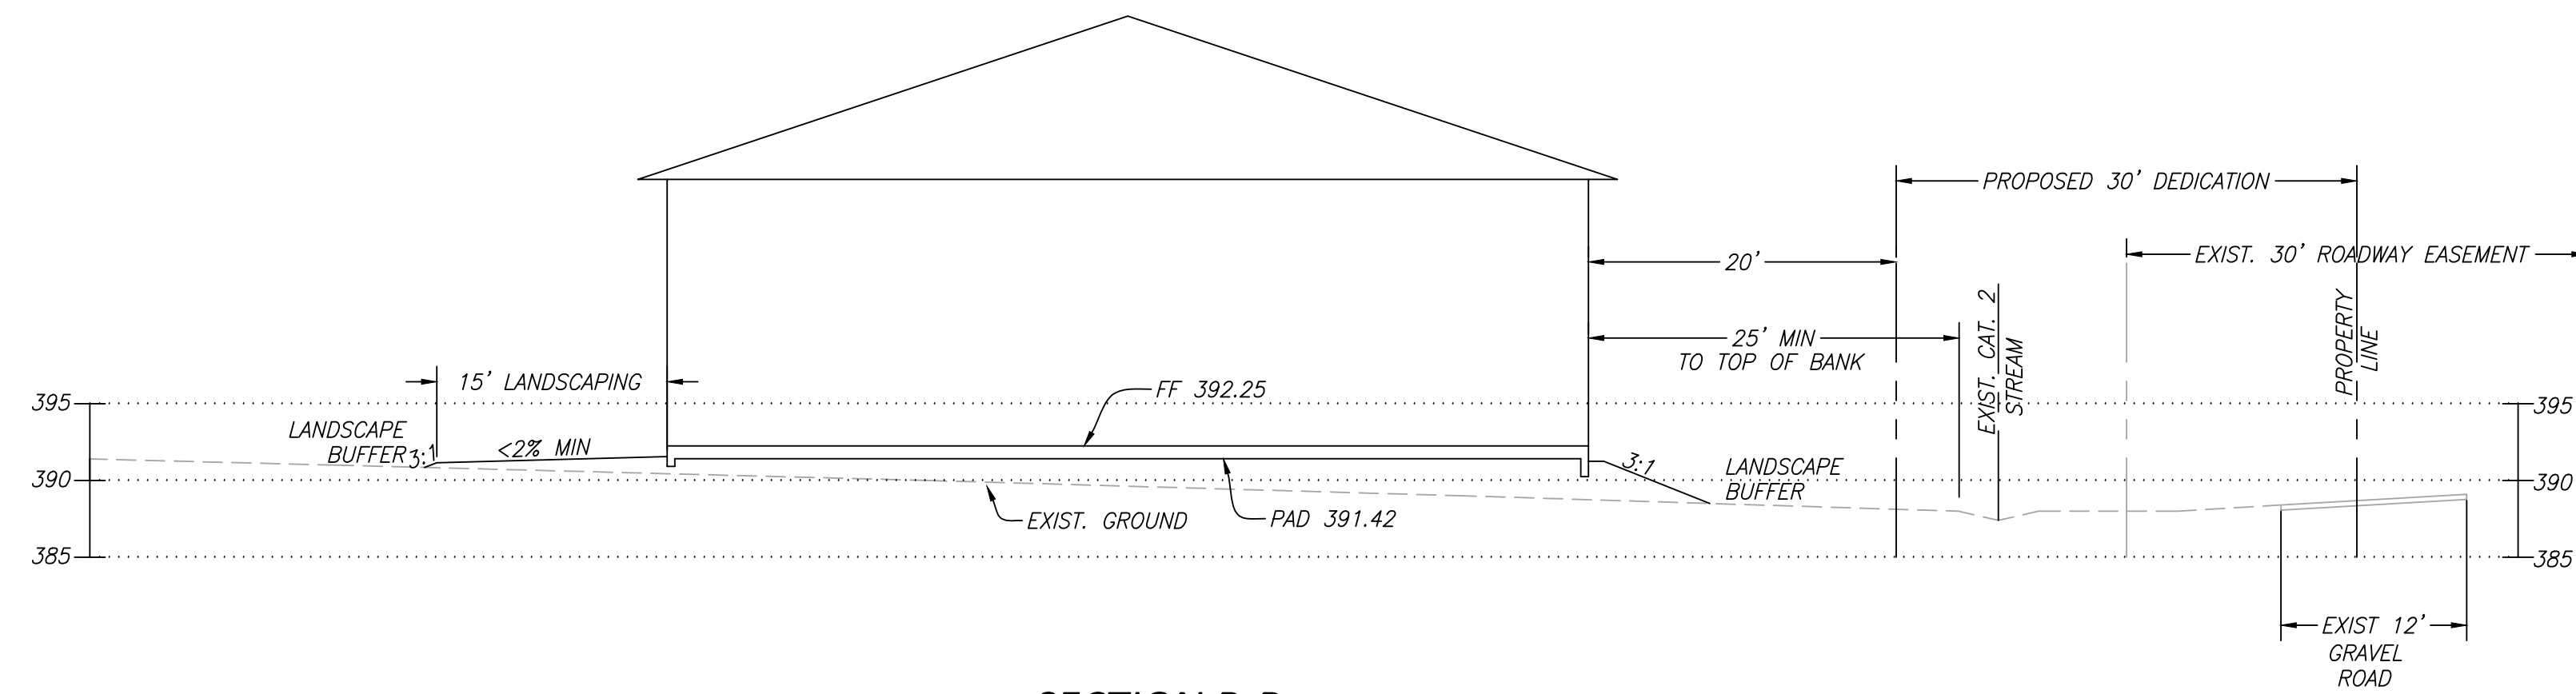


SECTION B-B

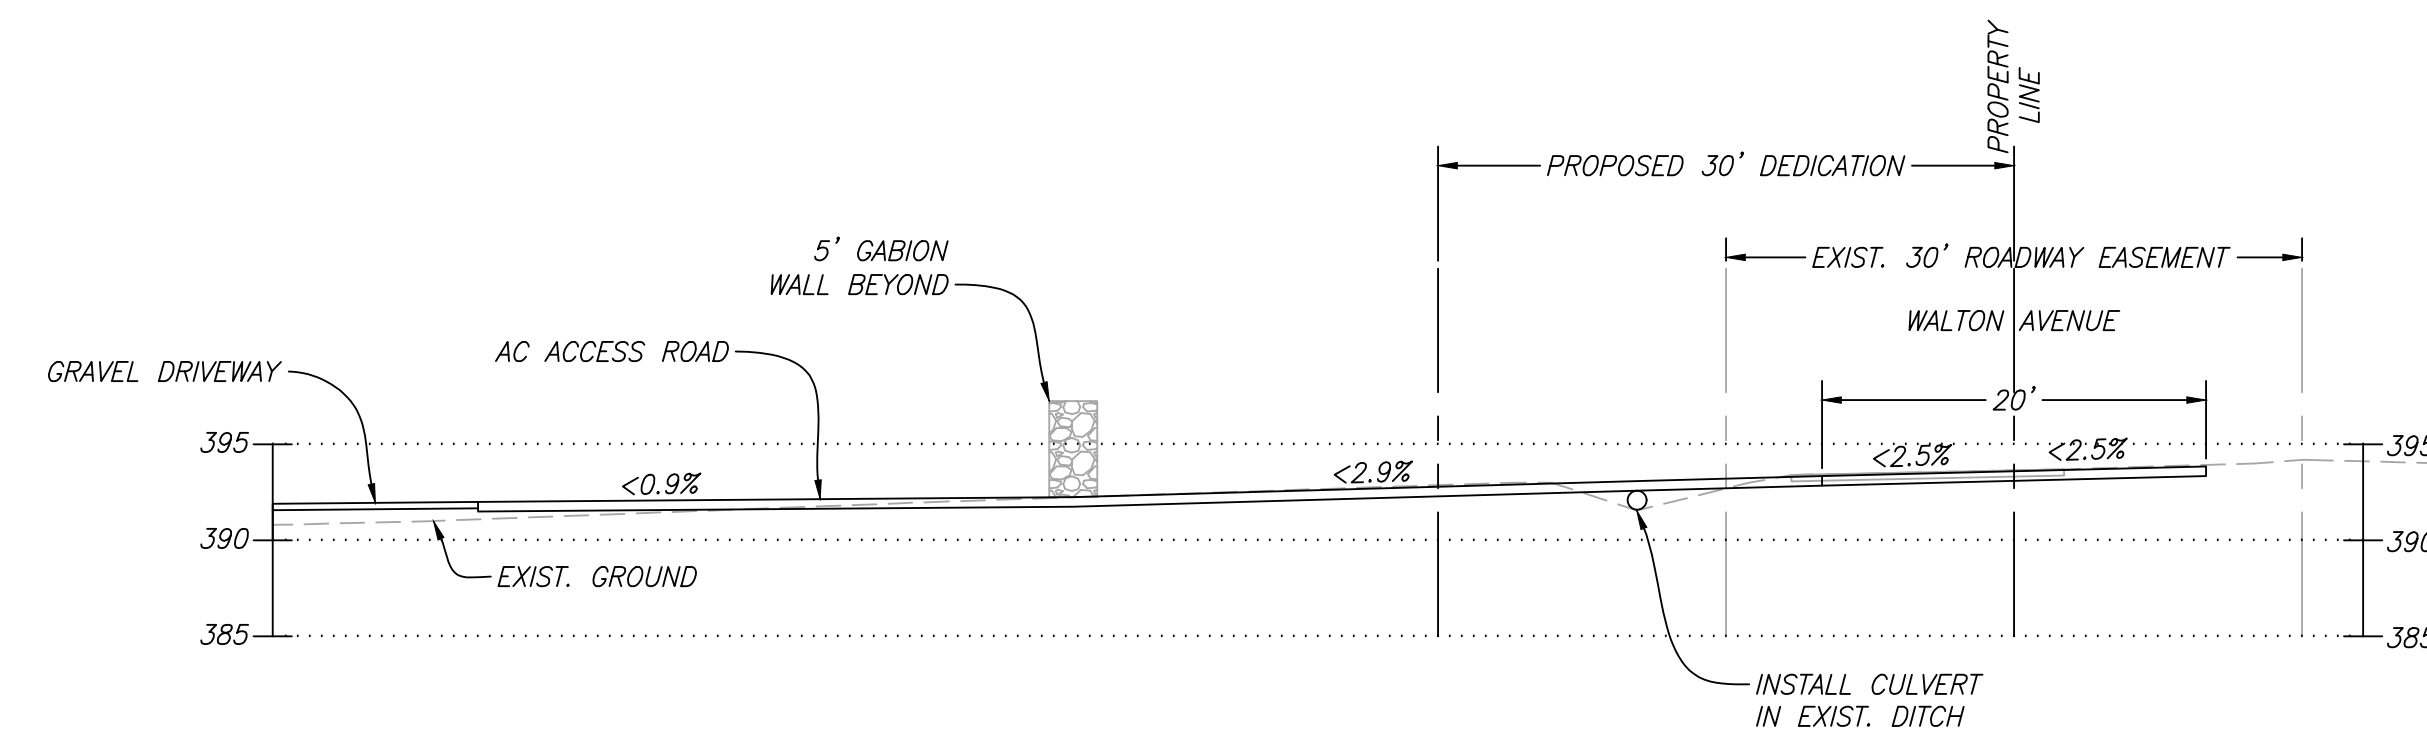

SECTION C-C

PLOTTER: PLOT_SHPA_1/20/2012 4:27 PM
 S:\PROJECTS\12345\12345\PLANS\1844_SHEA.DWG
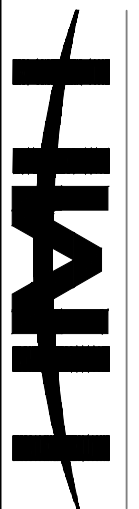
| | | | |
|---|----------------|-------------------------------|--|
| DATE | MARCH 20, 2023 | REVISIONS | |
| SCALE | 1" = 10' | | |
| DRAWN BY | PBS | | |
| CHECKED BY | | | |
|  | | | |
| 1570 Oakland Road San Jose, CA 95131 | | | |
| SUPERVISED BY | | REGISTERED CIVIL ENGINEER NO. | |
| SECTIONS LANDS OF MCKEAN ROAD ASSOCIATES 12345 MCKEAN ROAD SANTA CLARA COUNTY CALIFORNIA | | | |
| JOB NO. | 1844 | | |
| SHEET | 3 | | |
| OF | 3 | | |