


(1) VICINITY MAP	(3) PROJECT DATA DESCRIPTION OF WORK: DEMOLITION OF EXISTING ACCESSORY STRUCTURES # 1,2, 3, 6, 7 (EXISTING AGRICULTURAL VEHICLE AND STORAGE SHED,LIVESTOCK SHELTERS AND FEED STORAGE SHED), REGULARIZATION PERMIT FOR STRUCTURES # 4 & # 5 (EXISTING METAL LIVESTOCK SHELTER AND WELL SHED) AND BUILDING PERMIT FOR STRUCTURE #8 (PROPOSED AG SHED), STRUCTURE # 12 (LIVESTOCK SHELTER) & # 17,17A,17B (LIVESTOCK SHEDS) IN THE PROPERTY BY CONSIDERING THE MAXIMUM HEIGHT FACTOR AND STRACK REQUIREMENTS. ADDRESS: 2425 OLD CALAVERAS ROAD, MILPITAS, CA 95035 ZONING DESIGNATION: D2-HS - HILLSIDE APN: 029-34-004 LOT SIZE: 78.93 ACRES (3,438,194 SQ. FT.) BUILDING AREA: 408 SQ.FT. FOR STRUCTURE #4, 402 SQ.FT. FOR STRUCTURE #5, 1450 SQ.FT. OF COVERED AREA & 1450 SQFT OF OPEN SHELTER AREA FOR STRUCTURE #8 1,972 SQFT OF COVERED AREA AND 2728 SQFT OF OPEN SHELTER AREA FOR STRUCTURE #12 484 SQFT OF COVERED AREA FOR STRUCTURE #17 481 SQFT OF COVERED AREA FOR STRUCTURE #17A 484 SQFT OF COVERED AREA FOR STRUCTURE #17B YEAR OF CONSTRUCTION: 2021 (N) ACCESSORY STRUCTURE FLOOR AREA: 5,684 SQ. FT. * *THE TOTAL FLOOR AREA OF ALL ACCESSORY STRUCTURES ON THE PROPERTY (W/ A SOLID ROOF SHALL NOT EXCEED 30% OF THE LOT AREA, WHICH IS 1,031,457 SQ. FT. (STANDARDS FOR SPECIFIC LAND USES- D2) (N) ACCESSORY STRUCTURE HEIGHT: STRUCTURE #4 IS 12', STRUCTURE #5 IS 11', STRUCTURE #8 IS 16' 1/4', STRUCTURE #12 IS 16' 1/4" AND STRUCTURE #17,17A,17B IS 12'. (N) ACCESSORY STRUCTURE SIDE-SETBACK: MORE THAN 30' FROM PROPERTY BOUNDARY TYPE OF CONSTRUCTION: TYPE 1 OCCUPANCY GROUP: U SPRINKLERED: YES	
(2) SHEET INDEX ARCHITECTURAL: 1 - COVER SHEET 2 - BOUNDARY & TOPOGRAPHIC MAP 3 - DEMOLITION PLAN 4 - OVERALL SITE PLAN 5 - EXISTING STORAGE SHED PLAN, ELEVATIONS, & SECTIONS 6 - AGRICULTURAL SHED 120' X 20' ELEVATIONS & SECTION 7 - AGRICULTURAL SHED 120' X 20' PLAN VIEW 8 - EXISTING SHED PLAN, ELEVATIONS, & SECTION 9 - LIVESTOCK SHELTER 120' X 20' PLAN 10 - LIVESTOCK SHELTER 120' X 20' ELEVATIONS & SECTIONS 11 - LIVESTOCK SHELTER 120' X 20' VIEW 12 - EXISTING WELL SHED FLOOR PLAN & ELEVATIONS 13 - LIVESTOCK SHED FLOOR PLAN, ELEVATIONS, & SECTIONS 14 - ACCESS ROAD PLAN 15 - ACCESS ROAD PROFILES & SECTIONS 16 - DRIVEWAY, PARKING & SITE GRADING & DRAINAGE PLAN 17 - 22" WIDE FIRE ACCESS ROAD SECTIONS	(3) PROJECT TEAM OWNER: GOKULAM LLC 6801 E CALAVERAS BLVD. MILPITAS, CA 95035 PHONE: (408) 833-0743 EMAIL: gokulam@bf-usa.org ENGINEER: NIRM MALLE 588, SANTA CLARA STREET, SUITE #470 SAN JOSE, CA 95131 PHONE: (408) 806-7187 EMAIL: nrm@cmengineering.net CONTRACTOR:	(4) APPLICABLE CODES ALL CONSTRUCTION SHALL COMPLY WITH ALL LOCAL CODES AND ORDINANCES AND THE CODES LISTED BELOW <u>2016 CALIFORNIA CODES</u> 2016 CALIFORNIA BUILDING CODE 2016 CALIFORNIA ELECTRICAL CODE 2016 CALIFORNIA MECHANICAL CODE 2016 CALIFORNIA PLUMBING CODE 2016 CALIFORNIA GREEN BUILDING CODE 2016 CALIFORNIA ENERGY CODE 2016 CALIFORNIA RESIDENTIAL CODE

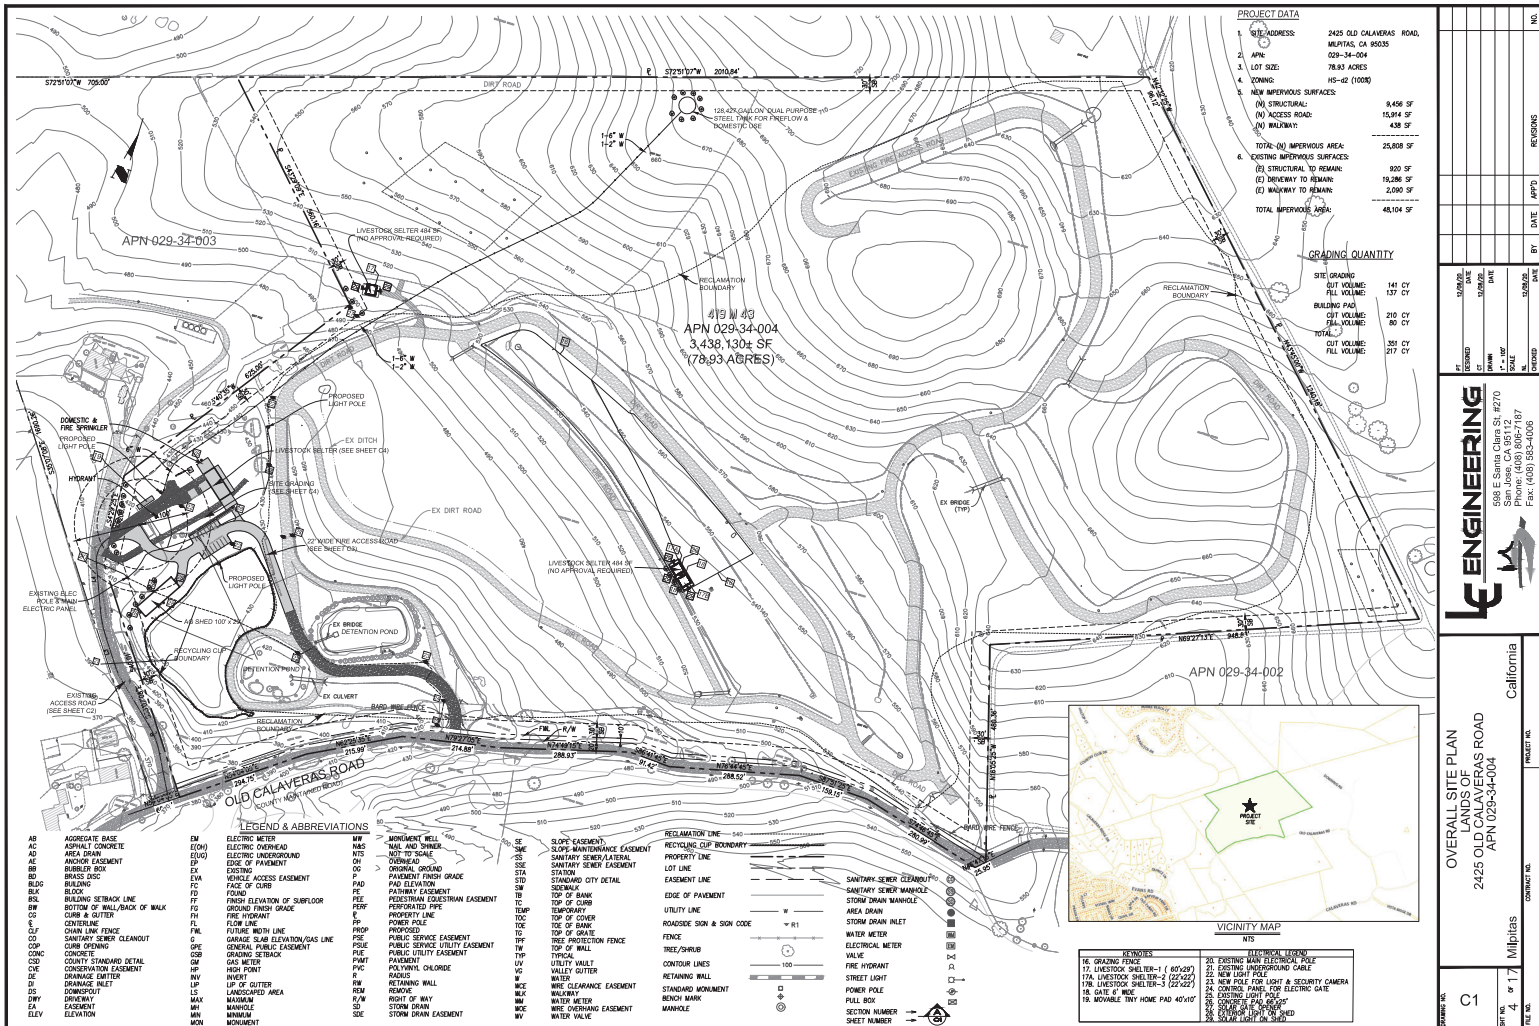



ARCHITECT:
LE ENGINEERING
598 E SANTA CLARA ST#270
SAN JOSE, CA 95112
(408) 966-7187 | FAX (408) 583-4006


PROJECT TITLE:
LANDS OF :
2445 OLD CALAVERAS ROAD | APN-029-034-004
MILPITAS, CALIFORNIA
DRAWN BY: VARUN
CHECK BY:

EXISTING STORAGE SHED
PLAN, ELEVATIONS, & SECTIONS

PROJECT SCHEDULE
REVISION

5


SCALE= 1"=8'
DATE:

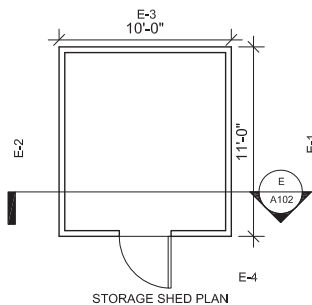


STORAGE SHED PLAN

FLOOR AREA CALCULATIONS	
SIZE	AREA (SQFT)
10' x 11'	110


① Level 1
3/16" = 1'-0"

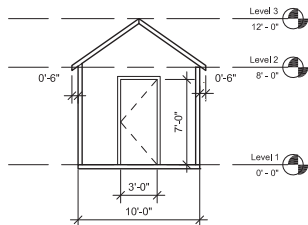

⑤ Section 1
3/16" = 1'-0"

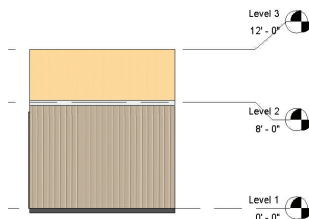


④ E-1
3/16" = 1'-0"

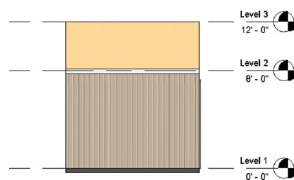


⑥ E-2
3/16" = 1'-0"




① LEFT SIDE VIEW

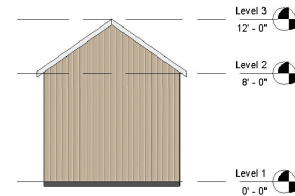

④ E-3
3/16" = 1'-0"

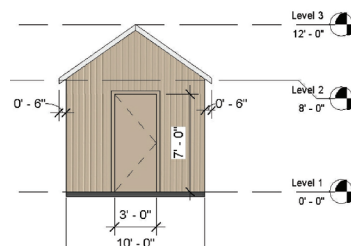


⑥ E-4
3/16" = 1'-0"

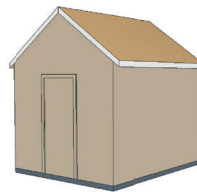


② RIGHT SIDE VIEW

COLOR AND MATERIAL PALETTE		
WALL CLADDING	METAL ROOFING	GUTTER, EAVES
CLAY (LUV 41 57)	DAUP HED (LUV 75.1)	WHITE (LUV 92.2)




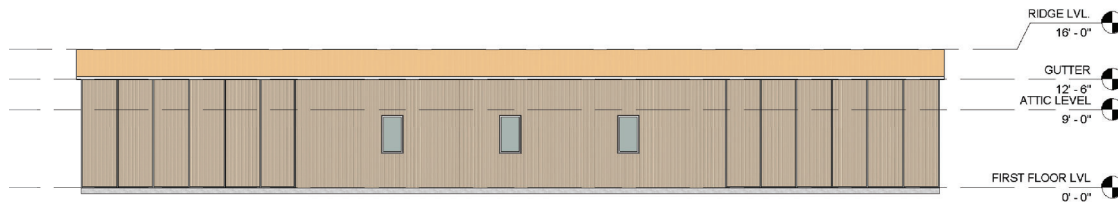


① E-1
1/8" = 1'-0"

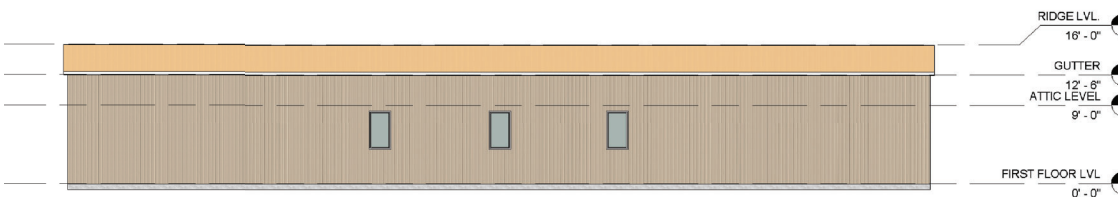


② E-2
1/8" = 1'-0"

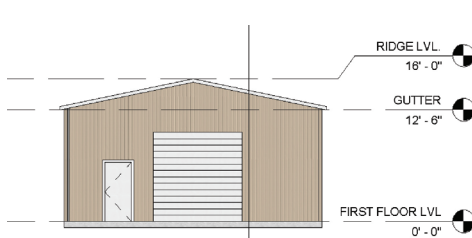


③ E-3
1/8" = 1'-0"

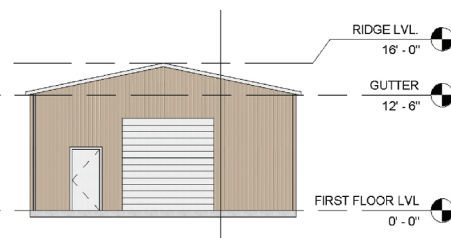

④ E-4
1/8" = 1'-0"

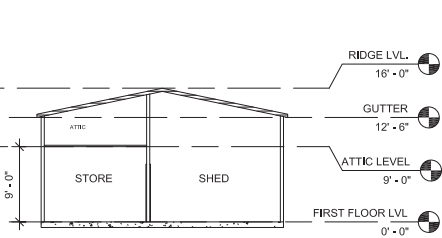

⑤ SECTION 1
1/8" = 1'-0"

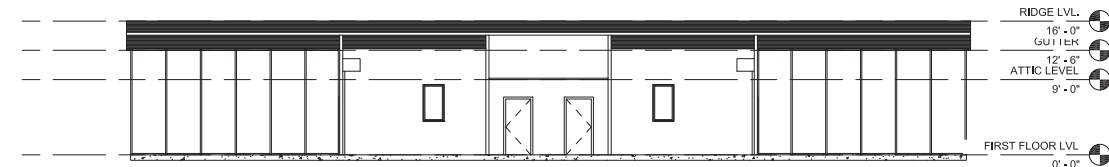

⑥ SECTION 2
1/8" = 1'-0"

AG SHED

COLOR AND MATERIAL PALETTE		
WALL CLADDING	METAL ROOFING	DOOR WINDOW FRAME
CLAY (LW413)	GRAY HIDE (LW103)	WHITE (LW902)



ARCHITECT:
LE ENGINEERING
598 E SANTA CLARA ST #270
SAN JOSE, CA 95112
(408) 966-7167 | FAX (408) 563-4006

PROJECT TITLE:
LANDS OF:
2445 OLD CALAVERAS ROAD | APN 429-034-004
MILPITAS, CALIFORNIA

CHECK BY:
DRAWN BY: VARUN



AGRICULTURAL SHED
100' X 20' ELEVATIONS &
SECTIONS

PROJECT SCHEDULE
REVISION

6

SCALE = 1/8" = 1'-0"


DATE:

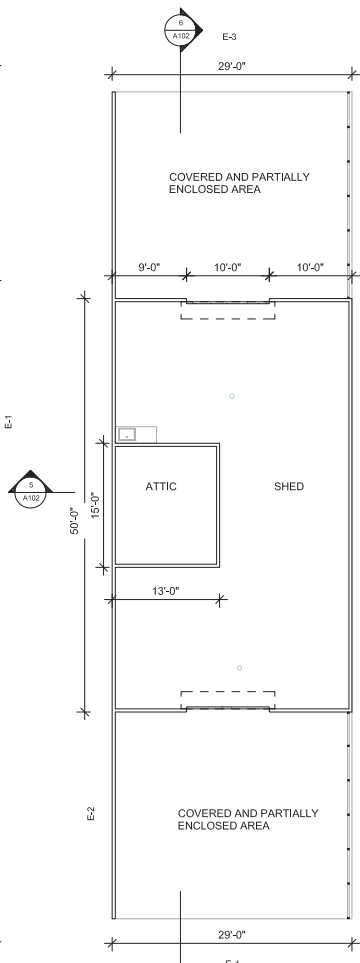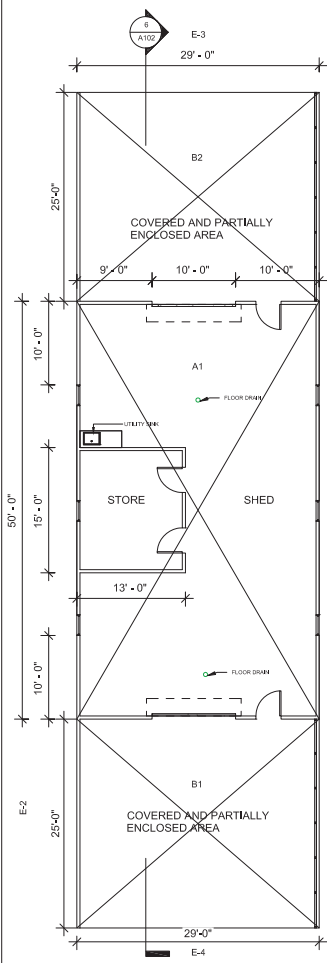


STRUCTURE WILL HAVE
NFPA-13 FIRE SPRINKLERS.
DEFERRED SUBMITTAL

1 FIRST FLOOR LVL
1/8" = 1'-0"


2 ATTIC LEVEL
1/8" = 1'-0"

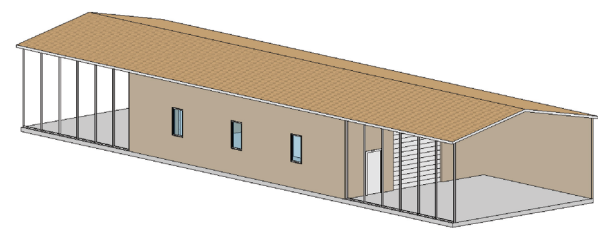

3 LEFT SIDE VIEW

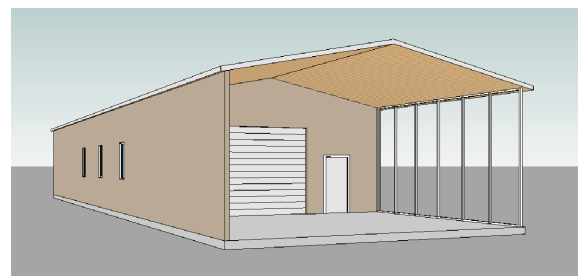

5 PERSPECTIVE VIEW

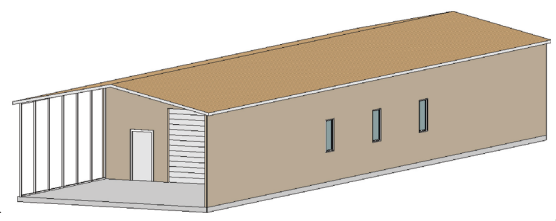

4 RIGHT SIDE VIEW

AG SHED

COLOR AND MATERIAL PALETTE			
WALL CLADDING	WOOD SHINGLES OUTSIDE DOOR	DOOR WINDOW FRAME SIDING	
CLAY (100% 40 17)	ASH (100% 35 17)	WHITE (100% 95)	



ARCHITECT:
LE ENGINEERING
598 E SANTA CLARA ST#270
SAN JOSE, CA 95112
(408) 966-7187 | FAX (408) 583-4006

PROJECT TITLE:
LANDS OF :
2445 OLD CALAVERAS ROAD | APM-029-034-004
MILPITAS, CALIFORNIA

CHECK BY: VARUN


AGRICULTURAL SHED
100' X 20' PLAN VIEW

PROJECT SCHEDULE
REVISION


7

SCALE= 1"=8'


DATE:

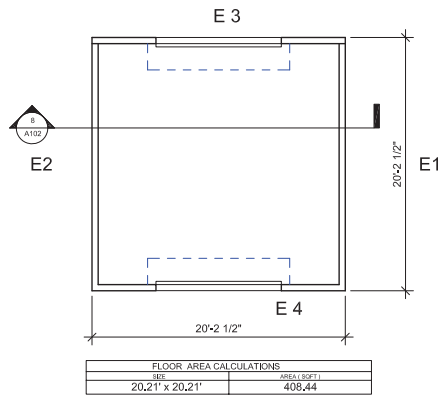


1 FEED STORAGE SHED
3/16" = 1'-0"

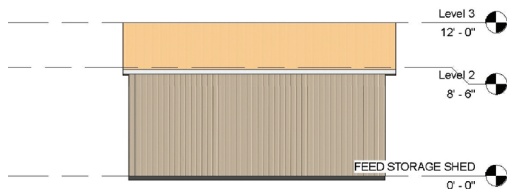


5 E-2
3/16" = 1'-0"

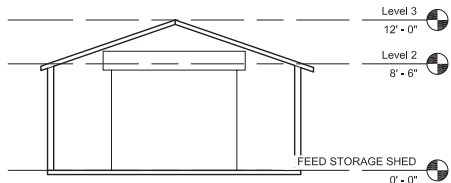


8 Section 1
3/16" = 1'-0"

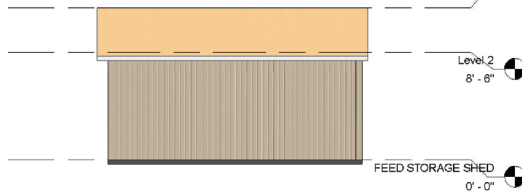



2 E-1
3/16" = 1'-0"

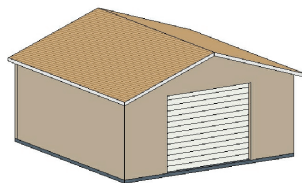


6 E2 VIEW

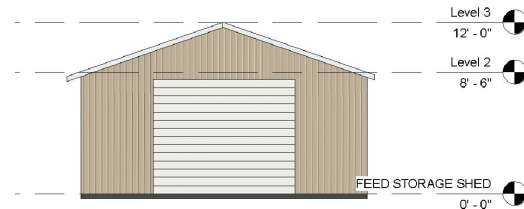

3 E-3
3/16" = 1'-0"

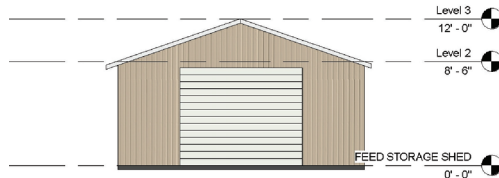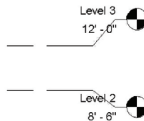

4 E-4
3/16" = 1'-0"

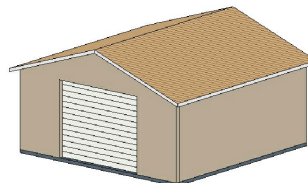

7 E1 VIEW

COLOR AND MATERIAL PALETTE		
WALL CLADDING	METAL ROOFING GUTTER GARD	DOOR WINDOW FRAME TRUSS
CLAY (LRY 41.67)	WALL HOLE (LRY 26.3)	WHITE (LRY 96.2)



ARCHITECT:
LE ENGINEERING
598 E SANTA CLARA ST#270
SAN JOSE, CA 95112
(408) 866-7187 | FAX (408) 583-4006


PROJECT TITLE:
LANDS OF :
2445 OLD CALAVERAS ROAD | APN-029-034-004
MILPITAS, CALIFORNIA
CHECK BY: DRAWN BY: VARUN

EXISTING SHED
PLAN, ELEVATIONS, & SECTION

PROJECT SCHEDULE
REVISION




8

SCALE= 1"=8'
DATE:

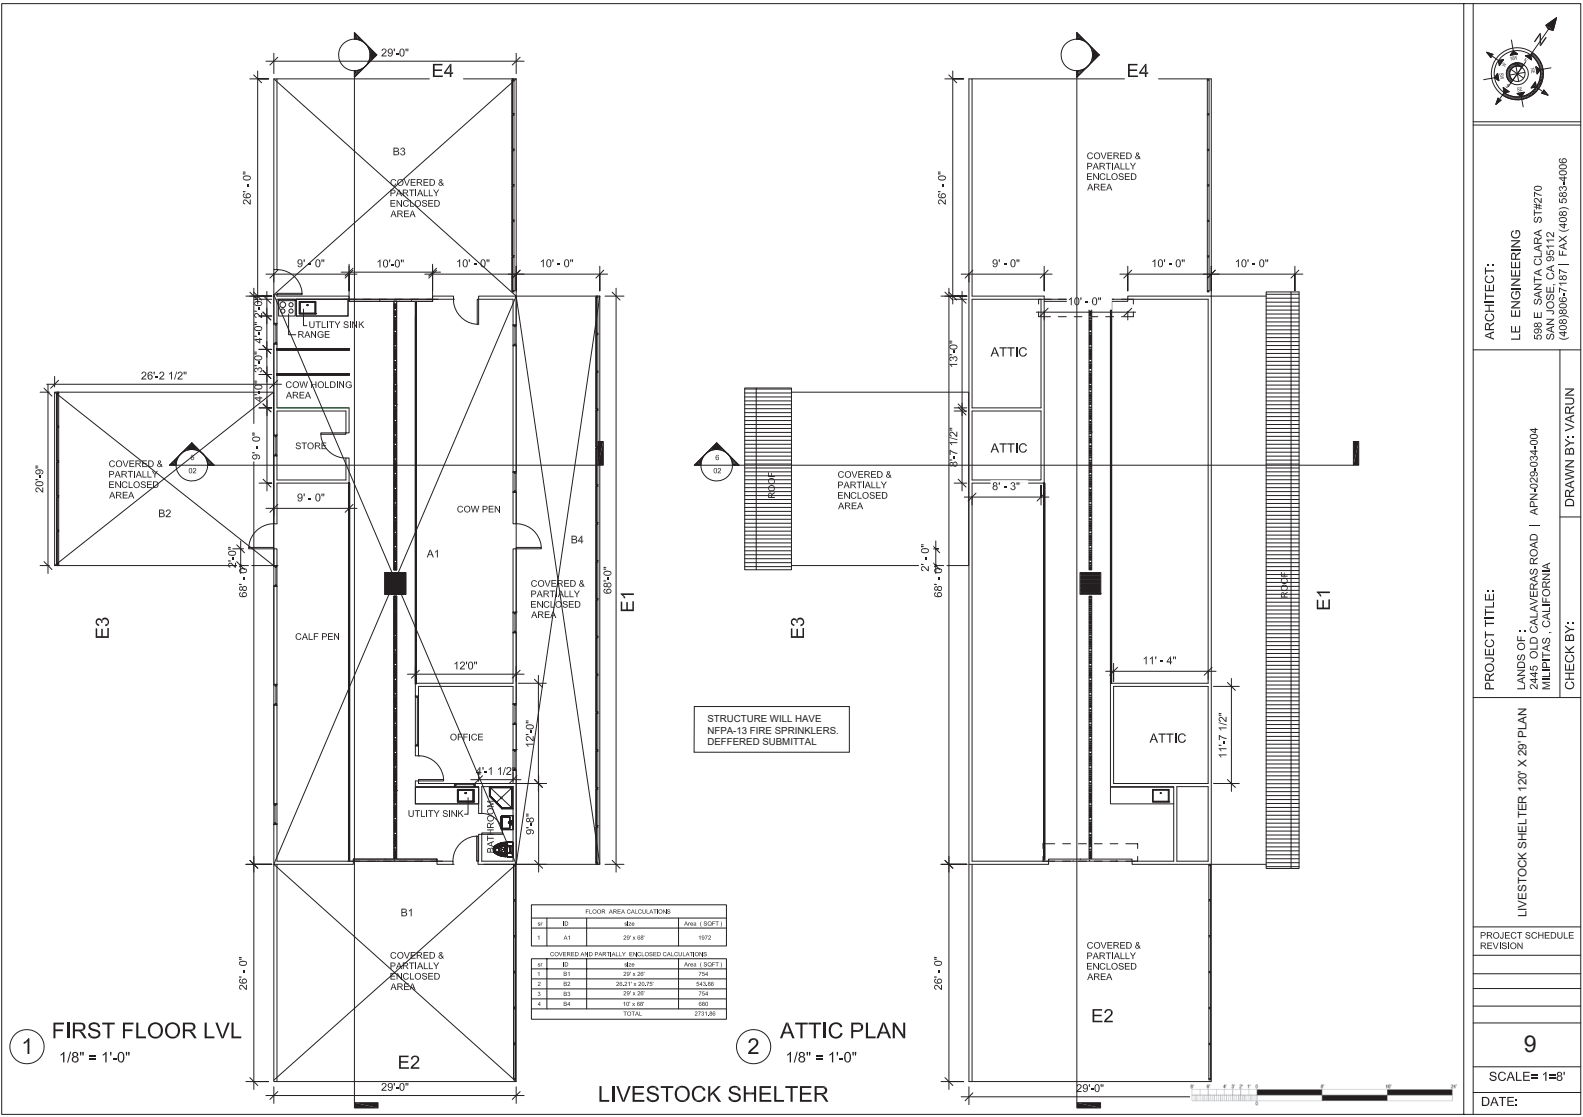




LIVESTOCK SHELTER

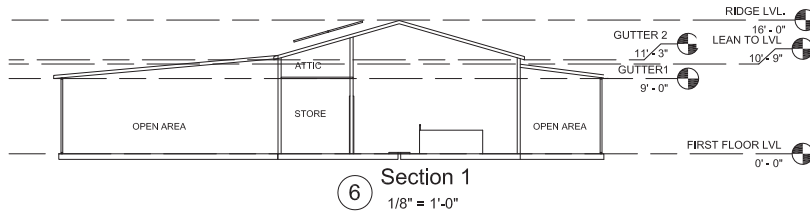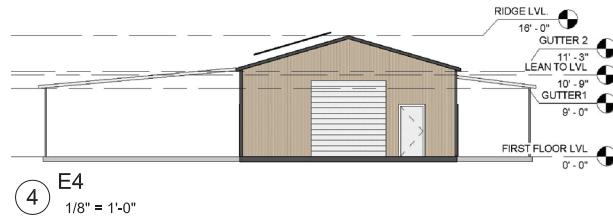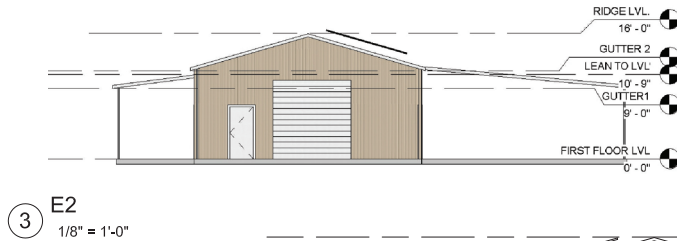

COLOR AND MATERIAL PALETTE		
WALL CLADDING	METAL ROOFING	DOOR WINDOW FRAME
COLOR (L/R) (U/L)	COLOR (L/R) (U/L)	COLOR (L/R) (U/L)
CLAY (L/R) (U/L)	CLAY (L/R) (U/L)	WHITE (L/R) (U/L)

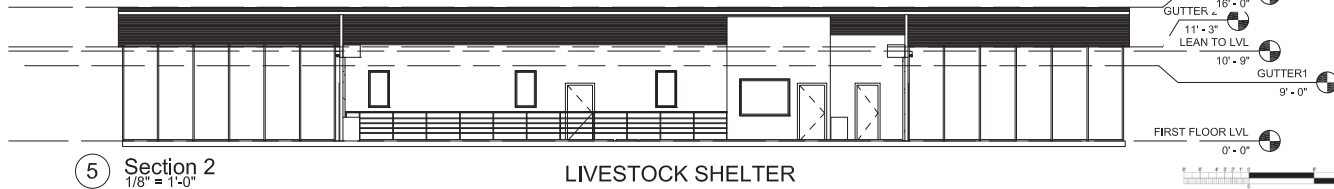


ARCHITECT:
LE ENGINEERING
598 E SANTA CLARA ST#270
SAN JOSE, CA 95112
(408) 966-7167 | FAX (408) 563-4006

PROJECT TITLE:
LANDS OF :
2445 OLD CALAVERAS ROAD | APN-029-034-004
MILPITAS, CALIFORNIA
DRAWN BY: VARUN


LIVESTOCK SHELTER 120' X 20'
ELEVATIONS & SECTIONS

PROJECT SCHEDULE
REVISION

10
SCALE= 1/8" = 1'-0"
DATE:

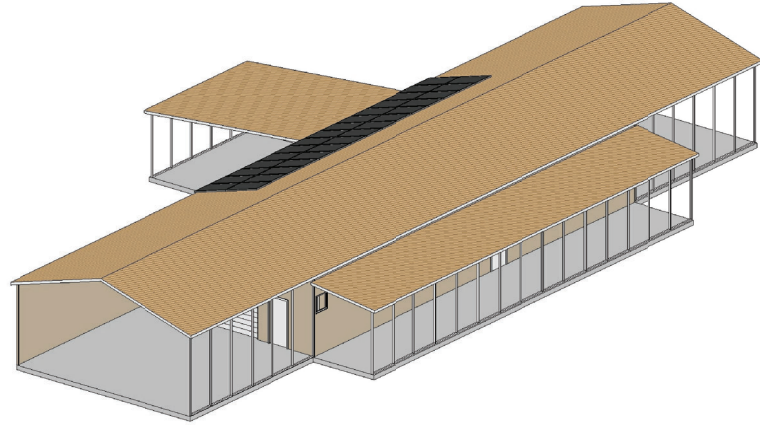

① VIEW E1 SIDE

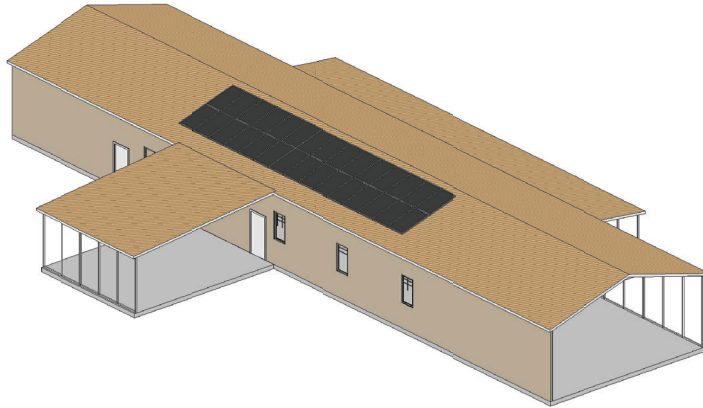

② VIEW E2 SIDE

LIVESTOCK SHELTER

COLOR AND MATERIAL PALETTE		
WALL CLADDING	METAL ROOFING GUTTER CAPS	DOOR, WINDOW FRAME, TRIMS
CLAY (LRY 41.5)	SLATE HIDE (LRY 35.3)	WHITE (LRY 90.2)



ARCHITECT:
LE ENGINEERING
598 E SANTA CLARA ST#270
SAN JOSE, CA 95112
(408) 866-7187 | FAX (408) 583-4006

PROJECT TITLE:
LANDS OF :
2445 OLD CALAVERAS ROAD | APN-029-034-004
MILPITAS, CALIFORNIA
CHECK BY: DRAWN BY: VARUN

LIVESTOCK SHELTER 120' X 20' VIEW
PROJECT SCHEDULE
REVISION

11
SCALE= 1"=8'
DATE:



LE ENGINEERING

598 E SANTA CLARA ST#270

SAN JOSE, CA 95112
(408)806-7187 | FAX (408) 583-4006

LANDS OF •

LANDS OF :
2445 OLD CALAVERAS ROAD | APN-029-034-004

CHECK PV:	DRAWN PV: VADINI
-----------	------------------

EXISTING WELL SHED
FLOOR PLAN & ELEVATIONS








PROJECT SCHEDULE	
REVISION	

12

SCALE= 1=8'



FLOOR AREA CALCULATIONS	
SIZE	AREA (SQFT)
12' x 33.5'	402

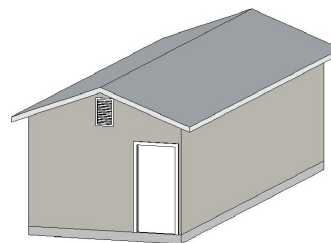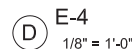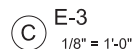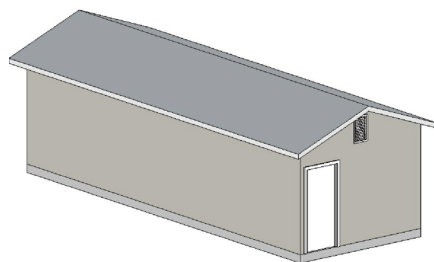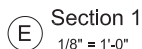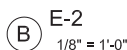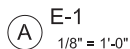


COLOR AND MATERIAL PALETTE		
WALL CLADDING	METAL ROOFING, GUTTER, EAVES	DOOR, WINDOW, FRAME, TRIMS
PEWTER GRAY (LRV 33)	ASH GRAY (LRV 44.83)	WHITE (LRV 99.2)




1. RIGHT SIDE VIEW

2. LEFT SIDE VIEW

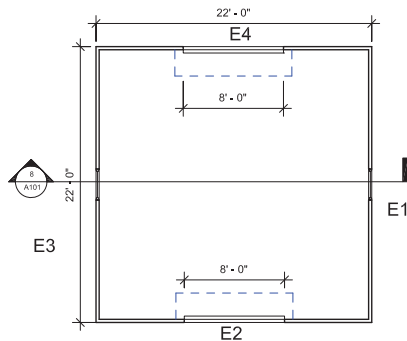


LIVE STOCK SHELTER PLAN


FLOOR AREA CALCULATIONS	
Dim.	Area (SQ FT)
22' x 22'	484

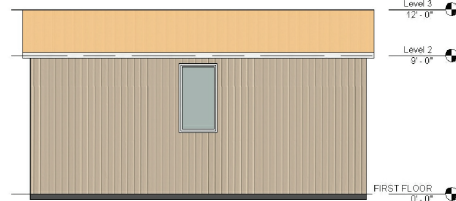


③ E1
3/16" = 1'-0"

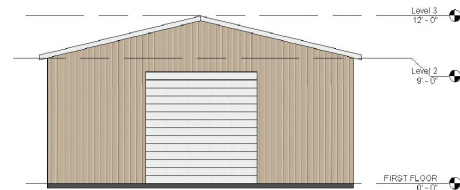


② E4
3/16" = 1'-0"

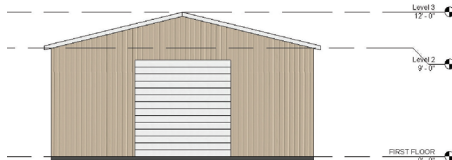


④ E2
3/16" = 1'-0"

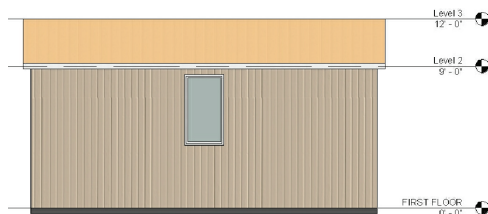


⑤ E3
3/16" = 1'-0"

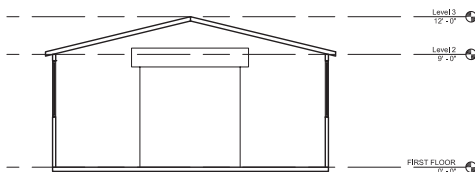

⑧ Section 1
3/16" = 1'-0"

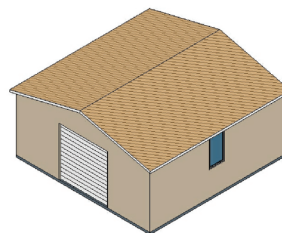

⑥ VIEW FROM E1

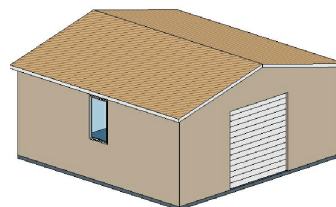

⑦ VIEW FROM E3

COLOR AND MATERIAL PALETTE		
WALL CLADDING	METAL ROOFING	DOOR WINDOW FRAME, TRUSS
GRAY (LVS 40.12)	BROWN (LVS 90.1)	WHITE (LVS 90.1)



ARCHITECT:
LE ENGINEERING
598 E SANTA CLARA ST #270
SAN JOSE, CA 95112
(408) 866-7187 | FAX (408) 583-4006


PROJECT TITLE:
LANDS OF:
2445 OLD CALAVERAS ROAD | APN-029-034-004
MILPITAS, CALIFORNIA
DRAWN BY: VARUN
CHECK BY:

LIVESTOCK SHED
FLOOR PLAN, ELEVATIONS,
& SECTIONS

PROJECT SCHEDULE
REVISION

13

SCALE= 1/8"
DATE:

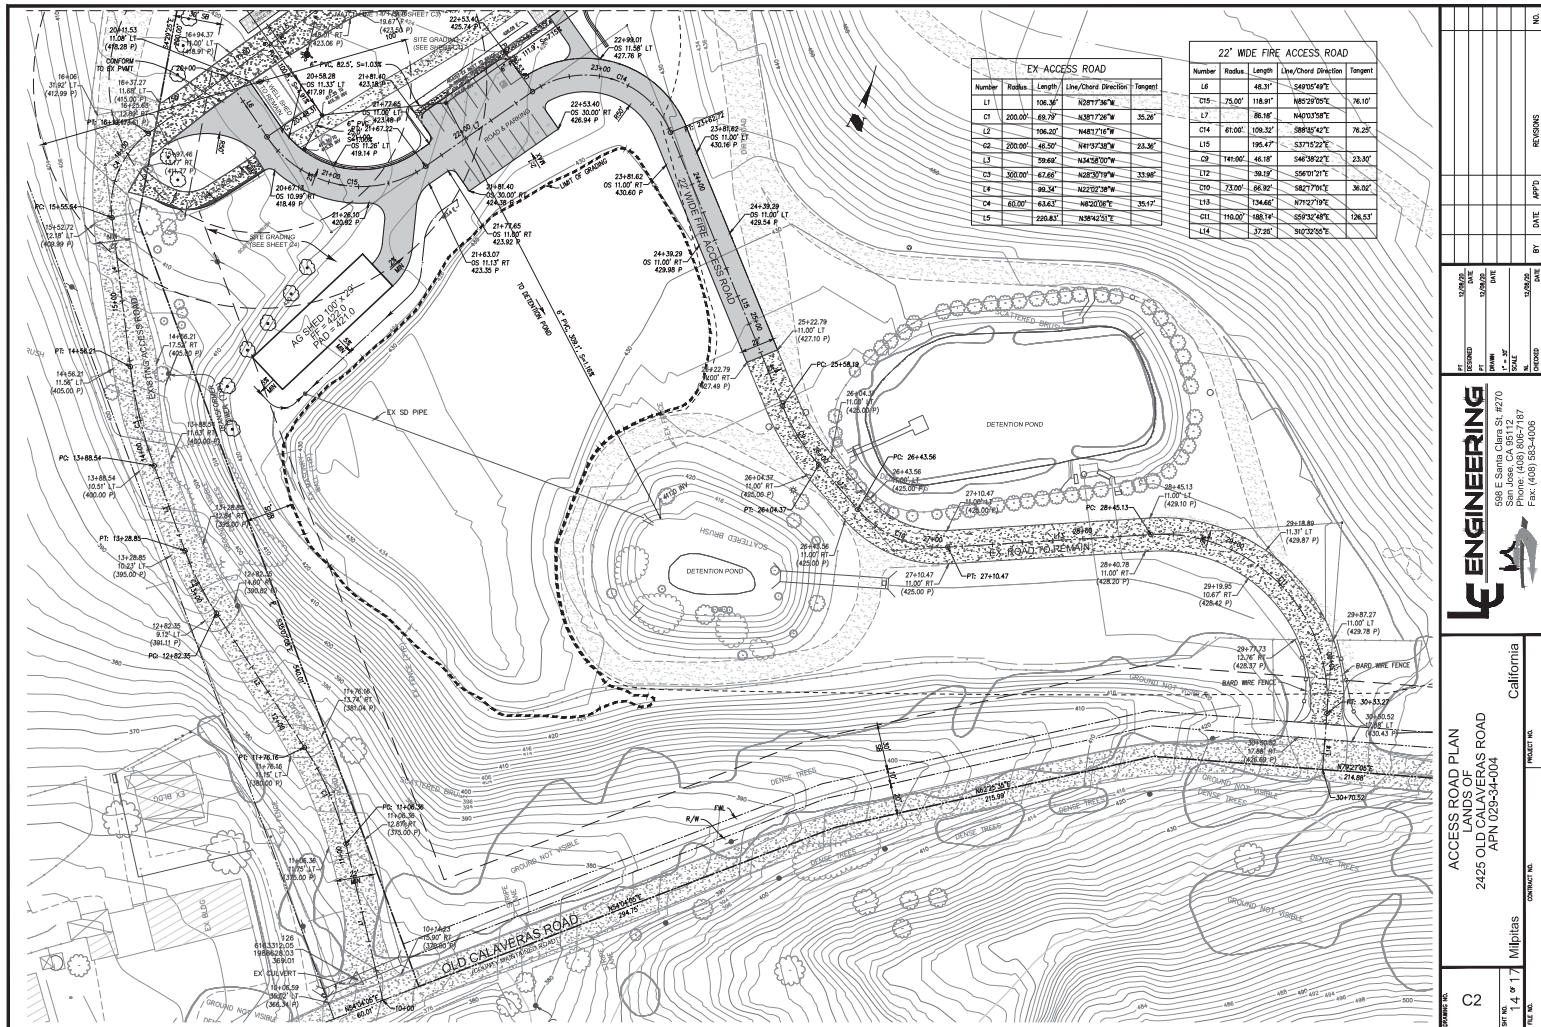

APPLICANT :

ROAD NAME : OLD CALAVERAS ROAD

FILE NO :

PROJECT NO

CONTRACT NO

MILEPOSTS

4.41

2425 OLD CALAVERAS ROAD

APR 02/93-34-004

ACCESS ROAD PLAN

2425 OLD CALAVERAS ROAD

APR 02/93-34-004

ENGINEERING

608 E Santa Clara St. #270
San Jose, CA 95112
Phone: (408) 936-1187
Fax: (408) 936-4006

California

DATE

10/02/02

BY

DATE

10/02/02



APPROVED

DATE

10/02/02









REVISIONS

NO.

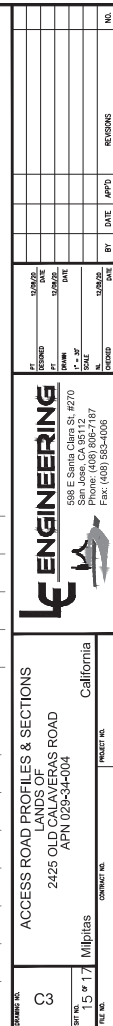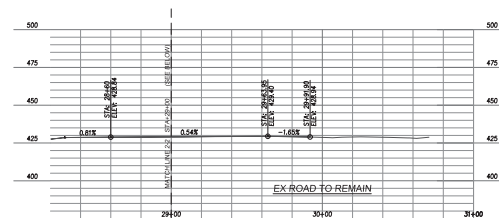


FILE NO : .



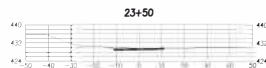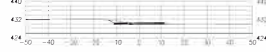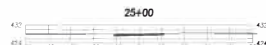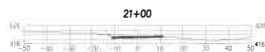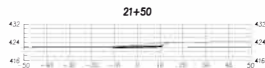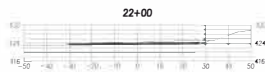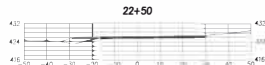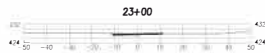


TOTAL VOLUME 15000						
Station	Fill Area	Cut Area	Fill Volume	Cut Volume	Cumulative Fill V	Cumulative Cut Vol
20+50	24.03	1.50	8.00	0.00	0.00	0.00
21+00	5.19	6.06	9.79	6.47	59.79	6.47
21+50	0.01	13.40	5.27	18.19	35.06	24.66
22+00	3.02	23.21	2.53	35.78	27.58	60.44
22+50	34.96	2.21	34.96	23.63	87.59	84.07
23+00	1.45	1.57	44.56	9.84	103.74	93.92
23+50	1.80	4.75	3.51	6.56	130.60	100.48
24+00	10.34	6.86	10.96	11.15	131.61	111.63
24+50	8.00	12.81	9.57	18.71	141.18	130.34
25+00	0.52	0.84	0.49	12.64	141.67	142.98

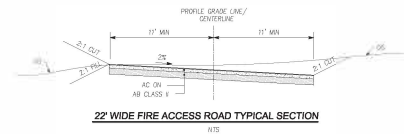

NOTES

- THICKNESS OF AC & BASE SECTION SHALL BE DETERMINED BY GEOTECHNICAL ENGINEER.
- DRIVEWAY SHALL BE MADE OF AN "ALL WEATHER" & CAPABLE OF SUPPORTING 75,000 POUNDS FIRE TRUCK LOAD.

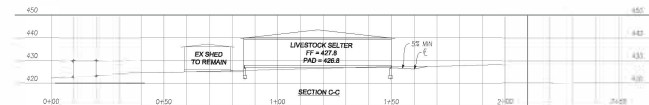

22' WIDE FIRE ACCESS ROAD SECTIONS
2425 OLD CALAVERAS ROAD
APN 028-34-004

California

C5

17 - 17 Miles

APPLICANT

ROAD NAME OLD CALAVERAS ROAD

FILE NO

17 - 17 Miles

APPLICANT

ROAD NAME OLD CALAVERAS ROAD

FILE NO

17 - 17 Miles

22' WIDE FIRE ACCESS ROAD SECTIONS
2425 OLD CALAVERAS ROAD
APN 028-34-004

California

C5

17 - 17 Miles

APPLICANT

ROAD NAME OLD CALAVERAS ROAD

FILE NO

17 - 17 Miles