


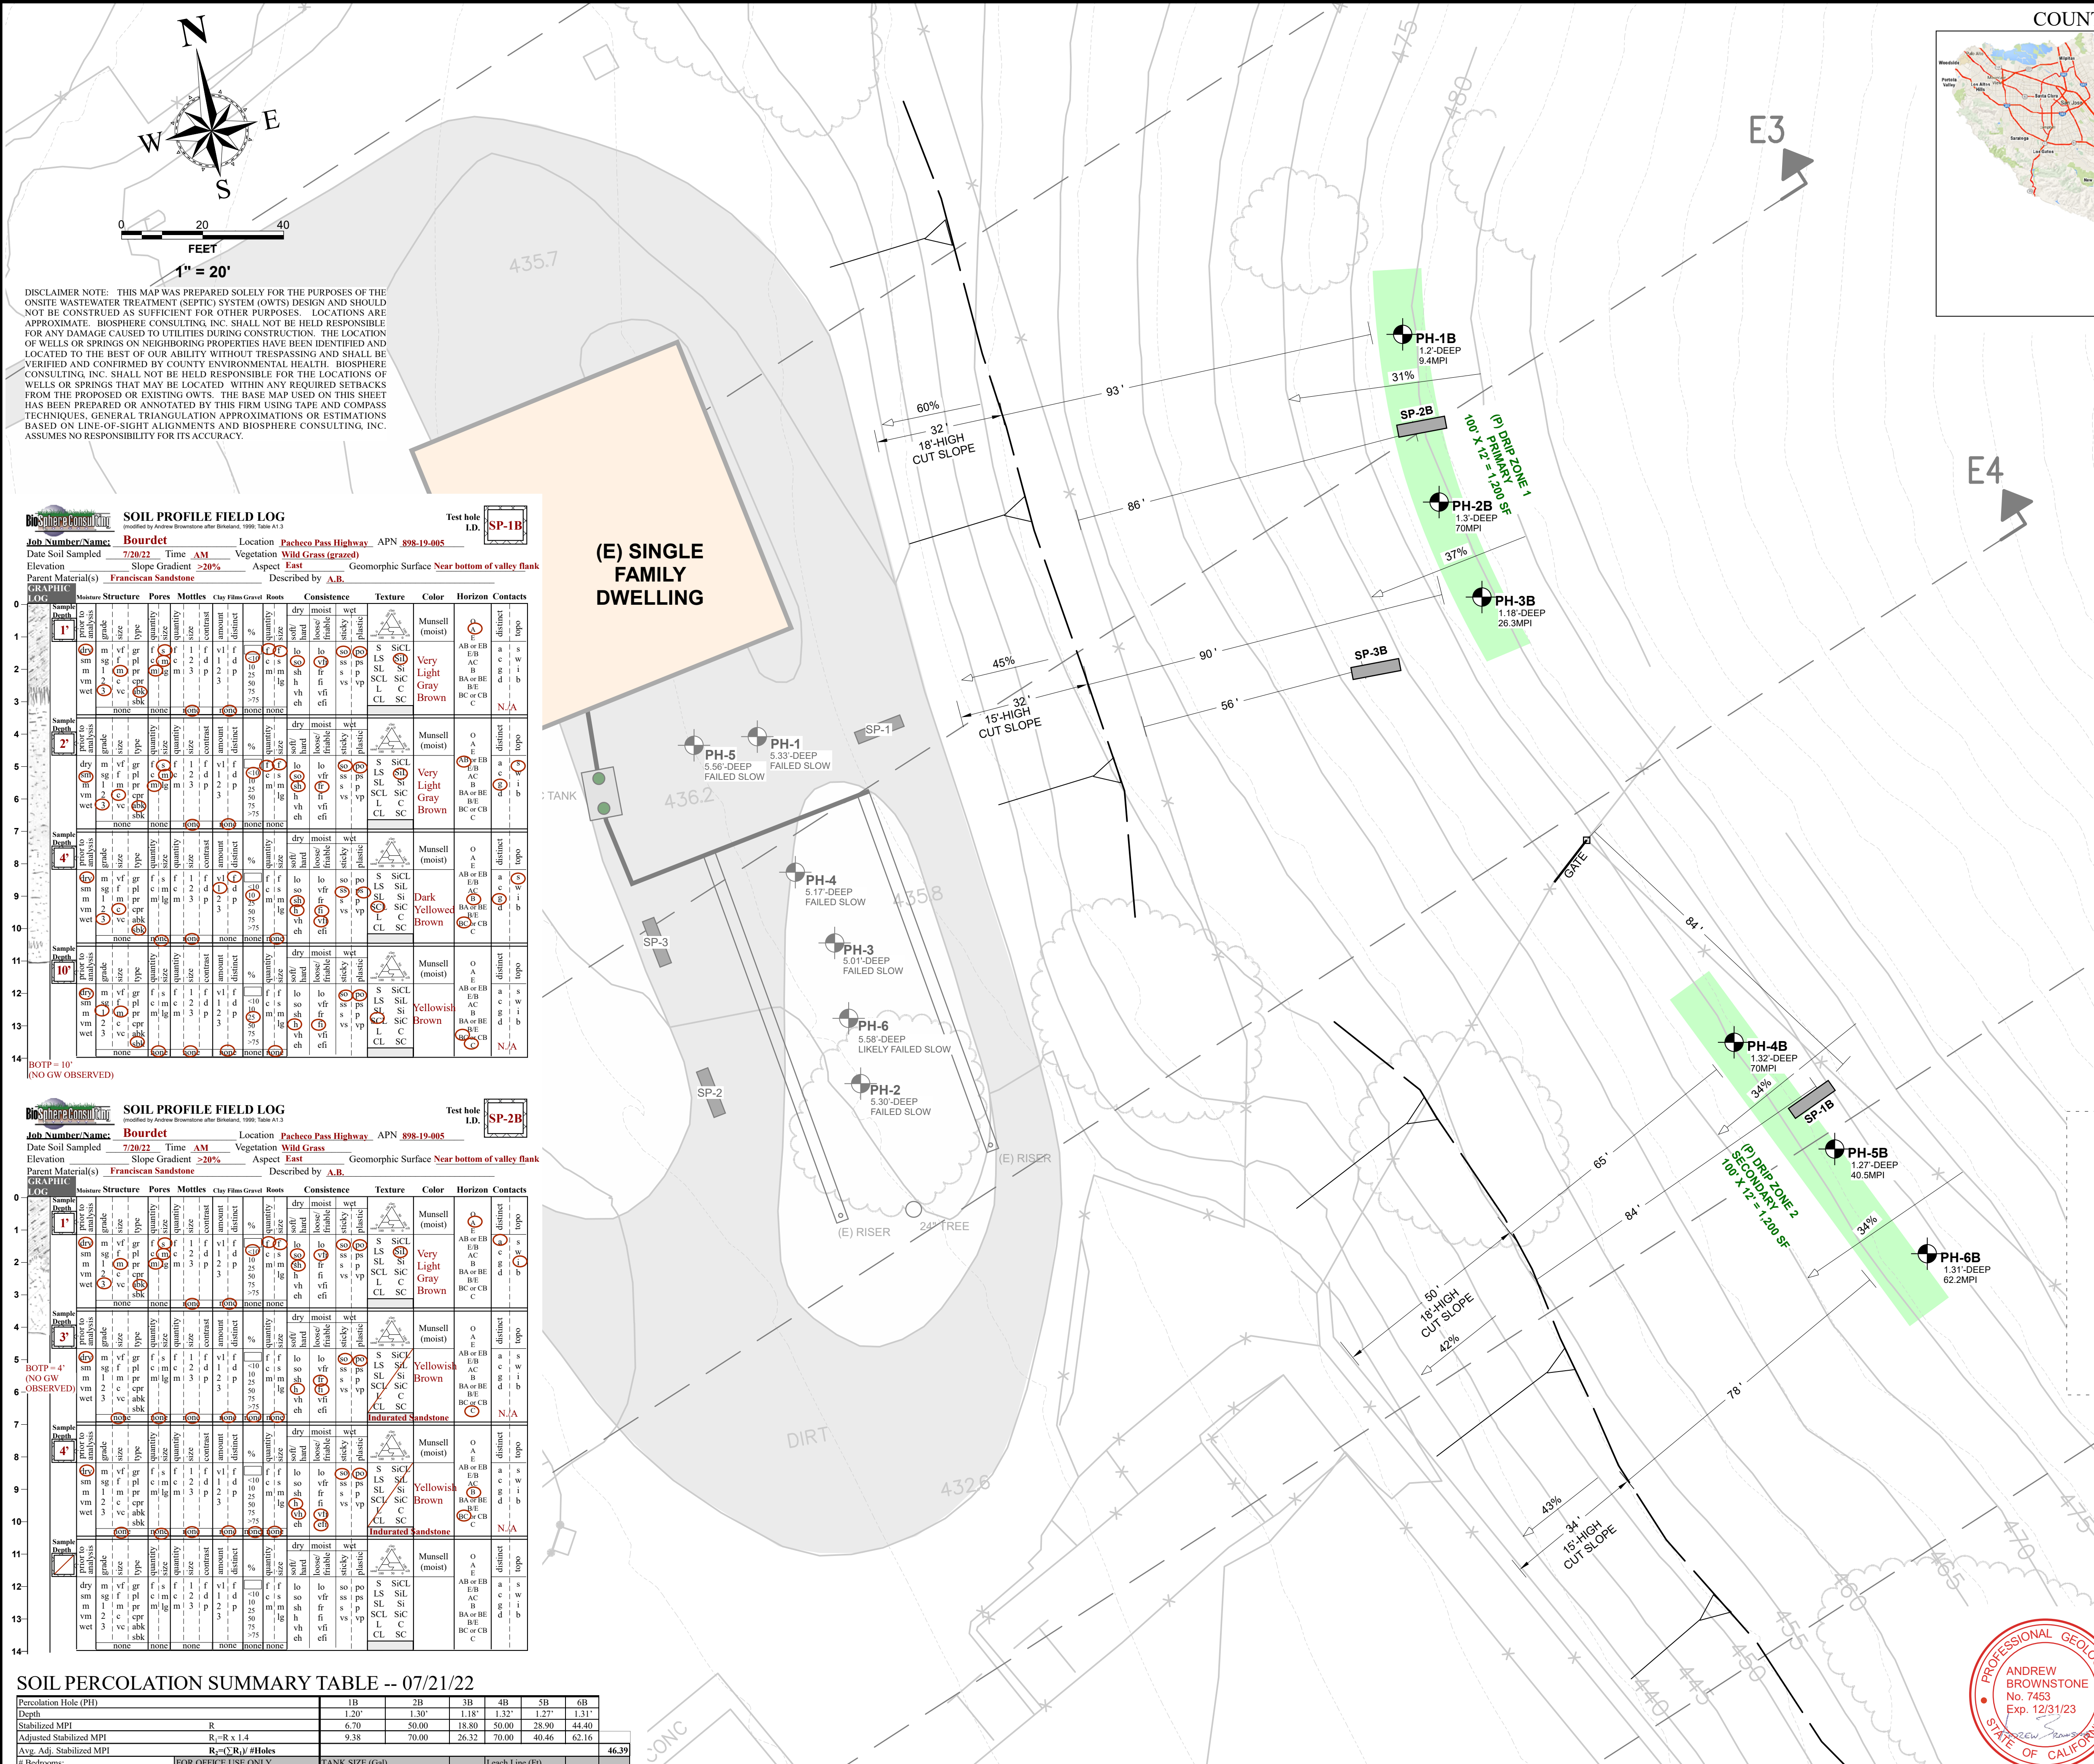

DISCLAIMER NOTE: THIS MAP WAS PREPARED SOLELY FOR THE PURPOSES OF THE ONSITE WASTEWATER TREATMENT (SEPTIC) SYSTEM (OWTS) DESIGN AND SHOULD NOT BE CONSTRUED AS SUFFICIENT FOR OTHER PURPOSES. LOCATIONS ARE APPROXIMATE. BIOSPHERE CONSULTING, INC. SHALL NOT BE HELD RESPONSIBLE FOR ANY DAMAGE CAUSED TO UTILITIES DURING CONSTRUCTION. THE LOCATION OF WELLS OR SPRINGS ON NEIGHBORING PROPERTIES HAVE BEEN IDENTIFIED AND LOCATED TO THE BEST OF OUR ABILITY WITHOUT TRESPASSING AND SHALL BE VERIFIED AND CONFIRMED BY COUNTY ENVIRONMENTAL HEALTH. BIOSPHERE CONSULTING, INC. SHALL NOT BE HELD RESPONSIBLE FOR THE LOCATIONS OF WELLS OR SPRINGS THAT MAY BE LOCATED WITHIN ANY REQUIRED SETBACKS FROM THE PROPOSED OR EXISTING OWTS. THE BASE MAP USED ON THIS SHEET HAS BEEN PREPARED OR ANNOTATED BY THIS FIRM USING TAPE AND COMPASS TECHNIQUES. GENERAL TRIANGULATION APPROXIMATIONS OR ESTIMATIONS BASED ON LINE-OF-SIGHT ALIGNMENTS AND BIOSPHERE CONSULTING, INC. ASSUMES NO RESPONSIBILITY FOR ITS ACCURACY.




SOIL PROFILE FIELD LOG
(modified by Andrew Brownstone after Birkland, 1996, Table A1.3)
Job Number/Name: **Bourdnet** Location: **Pacheco Pass Highway** APN: **898-19-005**
Date Soil Sampled: **7/20/22** Time: **AM** Vegetation: **Wild Grass (grazed)**
Elevation: **East** Slope Gradient: **>20%** Aspect: **East** Geomorphic Surface: **Near bottom of valley flank**
Parent Material(s): **Franciscan Sandstone** Described by: **A.B.**

LOG	Moisture	Structure	Pores	Mottles	Clay Film	Gravel	Roots	Consistence	Texture	Color	Horizon	Contacts
SOIL PROFILE FIELD LOG
(modified by Andrew Brownstone after Birkland, 1996, Table A1.3)
Job Number/Name: **Bourdnet** Location: **Pacheco Pass Highway** APN: **898-19-005**
Date Soil Sampled: **7/20/22** Time: **AM** Vegetation: **Wild Grass**
Elevation: **East** Slope Gradient: **>20%** Aspect: **East** Geomorphic Surface: **Near bottom of valley flank**
Parent Material(s): **Franciscan Sandstone** Described by: **A.B.**

LOG	Moisture	Structure	Pores	Mottles	Clay Film	Gravel	Roots	Consistence	Texture	Color	Horizon	Contacts
SOIL PERCOLATION SUMMARY TABLE -- 07/21/22						
Percolation Hole (PH)	1B	2B	3B	4B	5B	6B
Depth	1.20	1.30	1.18	1.32	1.27	1.31
Stabilized MPI	6.70	50.00	18.80	50.00	28.90	44.40
Adjusted Stabilized MPI	9.38	70.00	26.32	70.00	40.46	62.16
Avg. Adj. Stabilized MPI	R ₂ =(ΣR _i)/#Holes					46.39
# Bedrooms:	FOR OFFICE USE ONLY					
	TANK SIZE (Gal)					
	Leach Line (FD)					

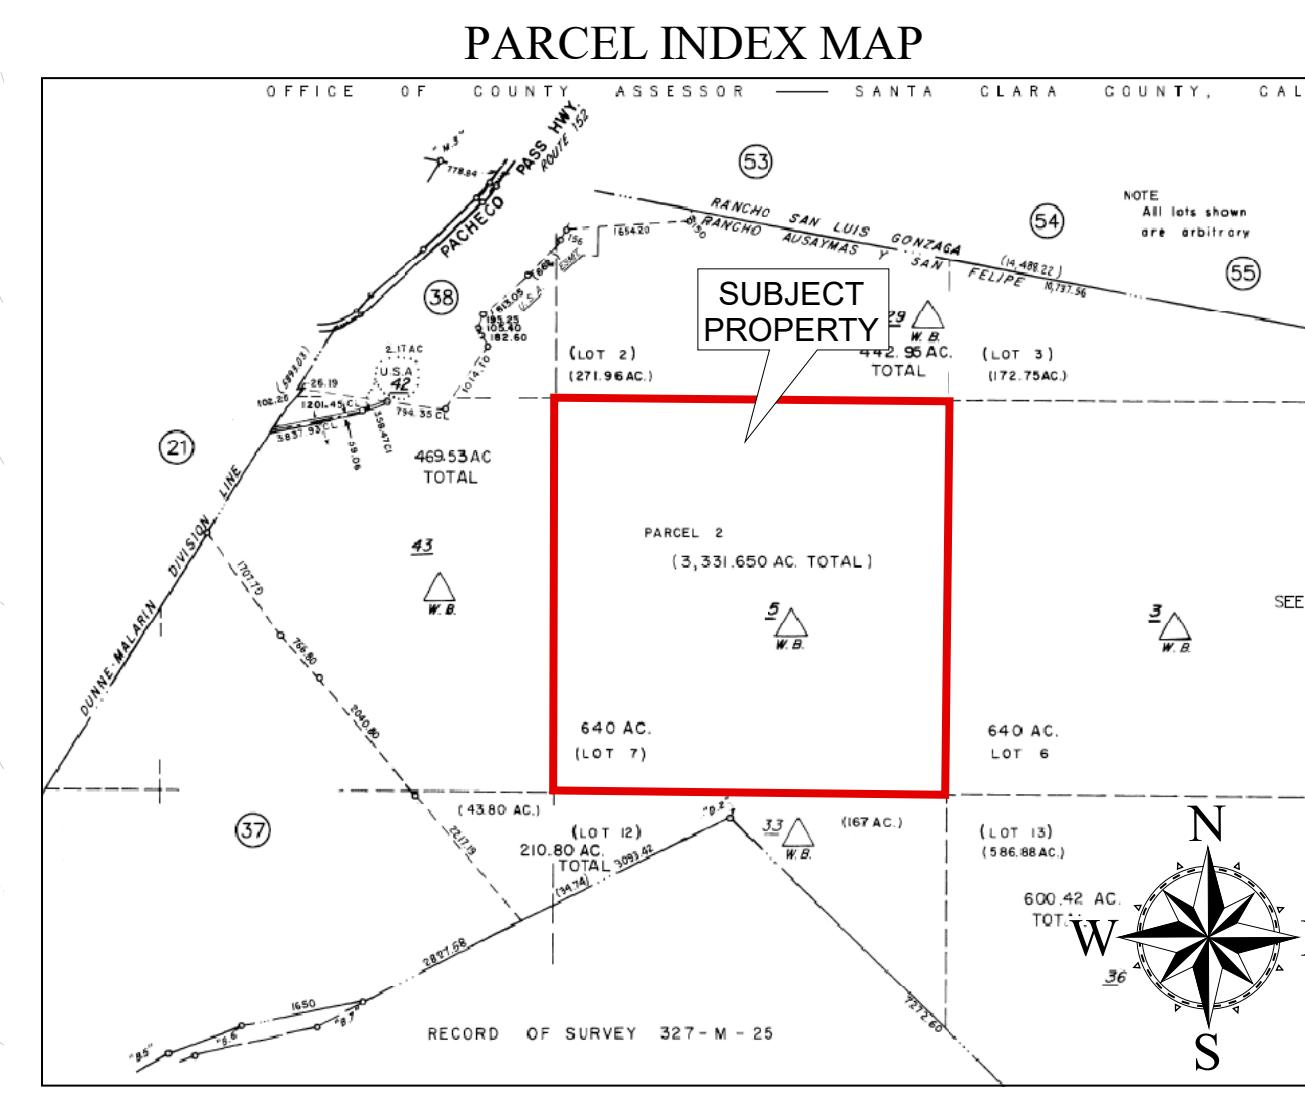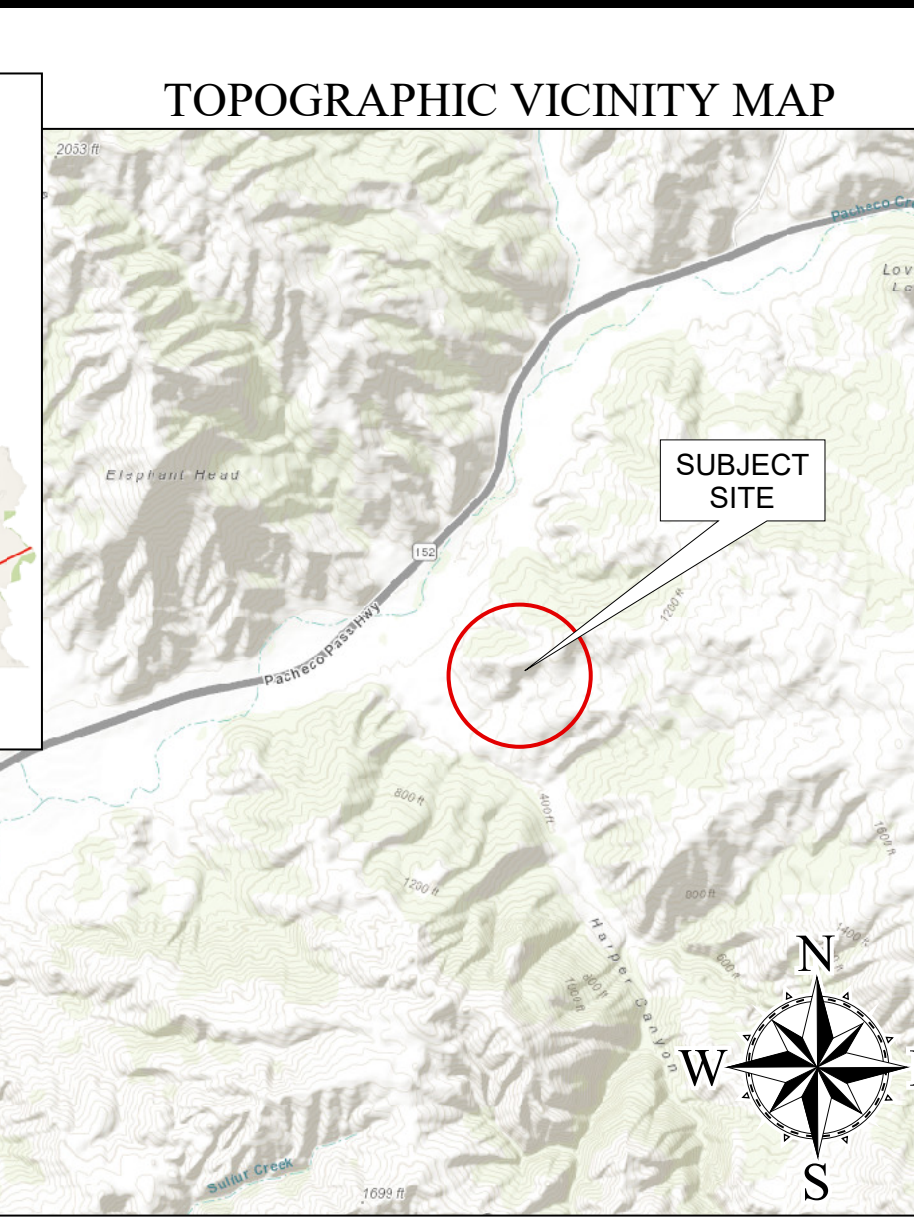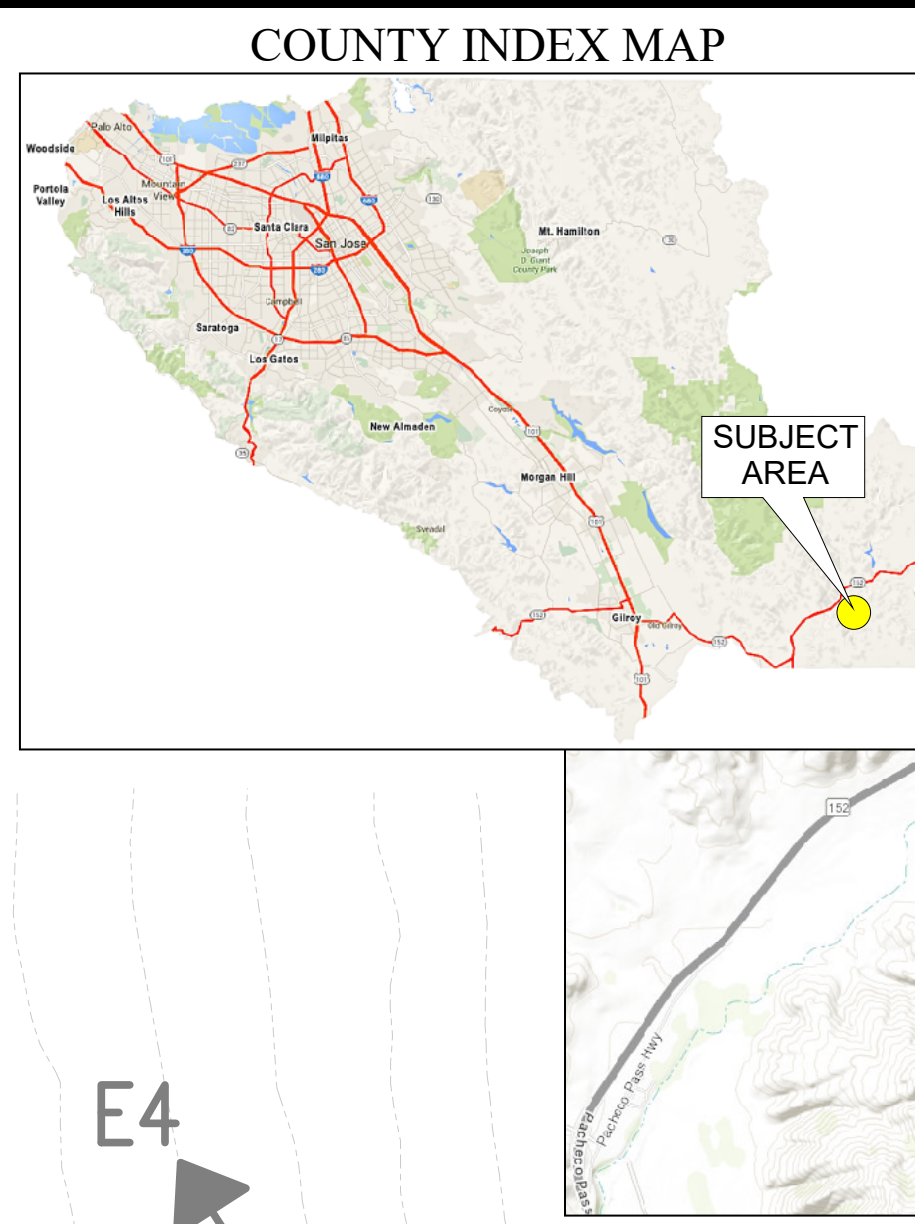

COUNTY E.H. ACCEPTANCE/APPROVAL STAMPS

BioSphere Consulting
Incorporated
Alternative Wastewater System Design
• Site Evaluation & Mapping
• Soil Analysis & Percolation Testing
• New Development, Upgrade & Repairs
• Residential & Commercial
1315 King Street
Santa Cruz, CA 95060
Tel: (831) 430-9116
www.biosphere-consulting.com

SITE EVALUATION RESULTS MAP			
Project Location:	Pacheco Pass Hwy, Gilroy, California	[Santa Clara County]	
Property Owner:	Lacy Bourdnet		
Mailing Address:	PO Box 1378, Hollister, CA 95024		
Owner Phone #:	(831) 801-3483		
Date:	07/27/22	By: David Quinn / Andrew Brownstone	Sheet:
REVISION:		Job No.: 19026	APN: 898-19-005
			1 OF 1

