


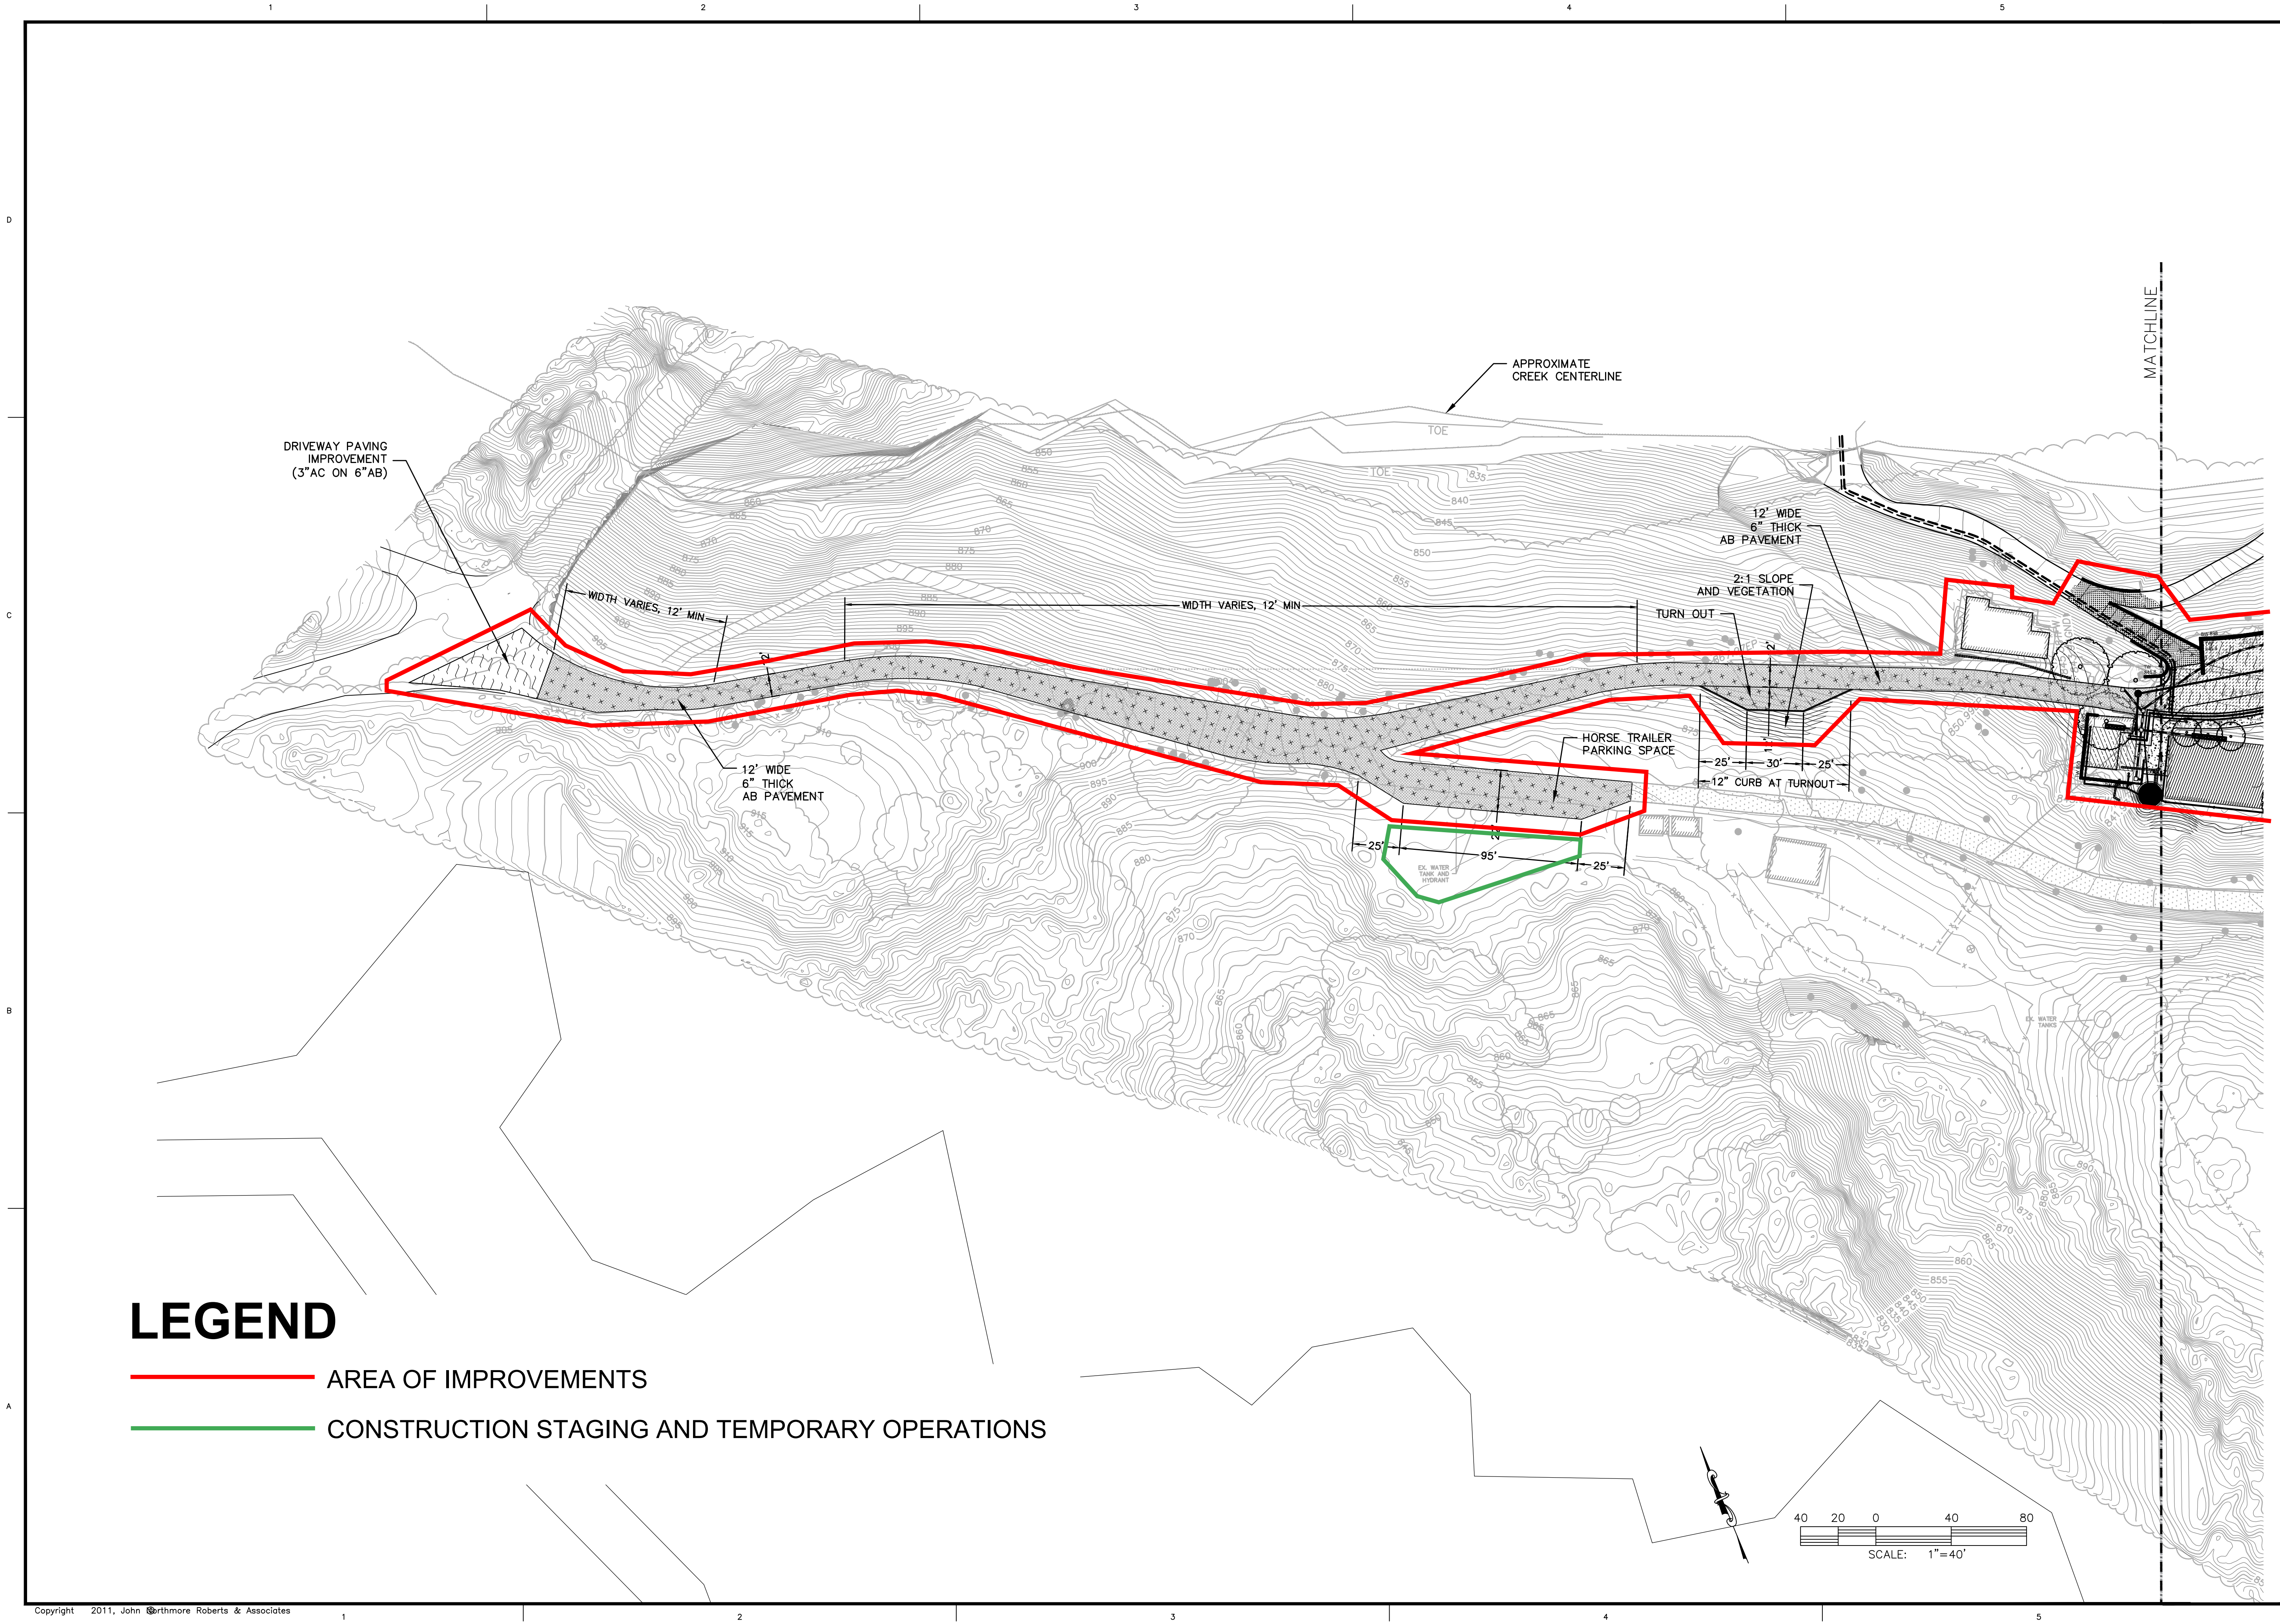

LEGEND

- AREA OF IMPROVEMENTS
- CONSTRUCTION STAGING AND TEMPORARY OPERATIONS

BEAR CREEK STABLES
DMR
19100 Bear Creek Rd, Los Gatos, CA 95033
APN 544 32 001


DATE	DESCRIPTION	REV

SHEET TITLE
CONSTRUCTION AREAS

SCALE
1" = 40'

SHEET NUMBER
01

D
C
B
A

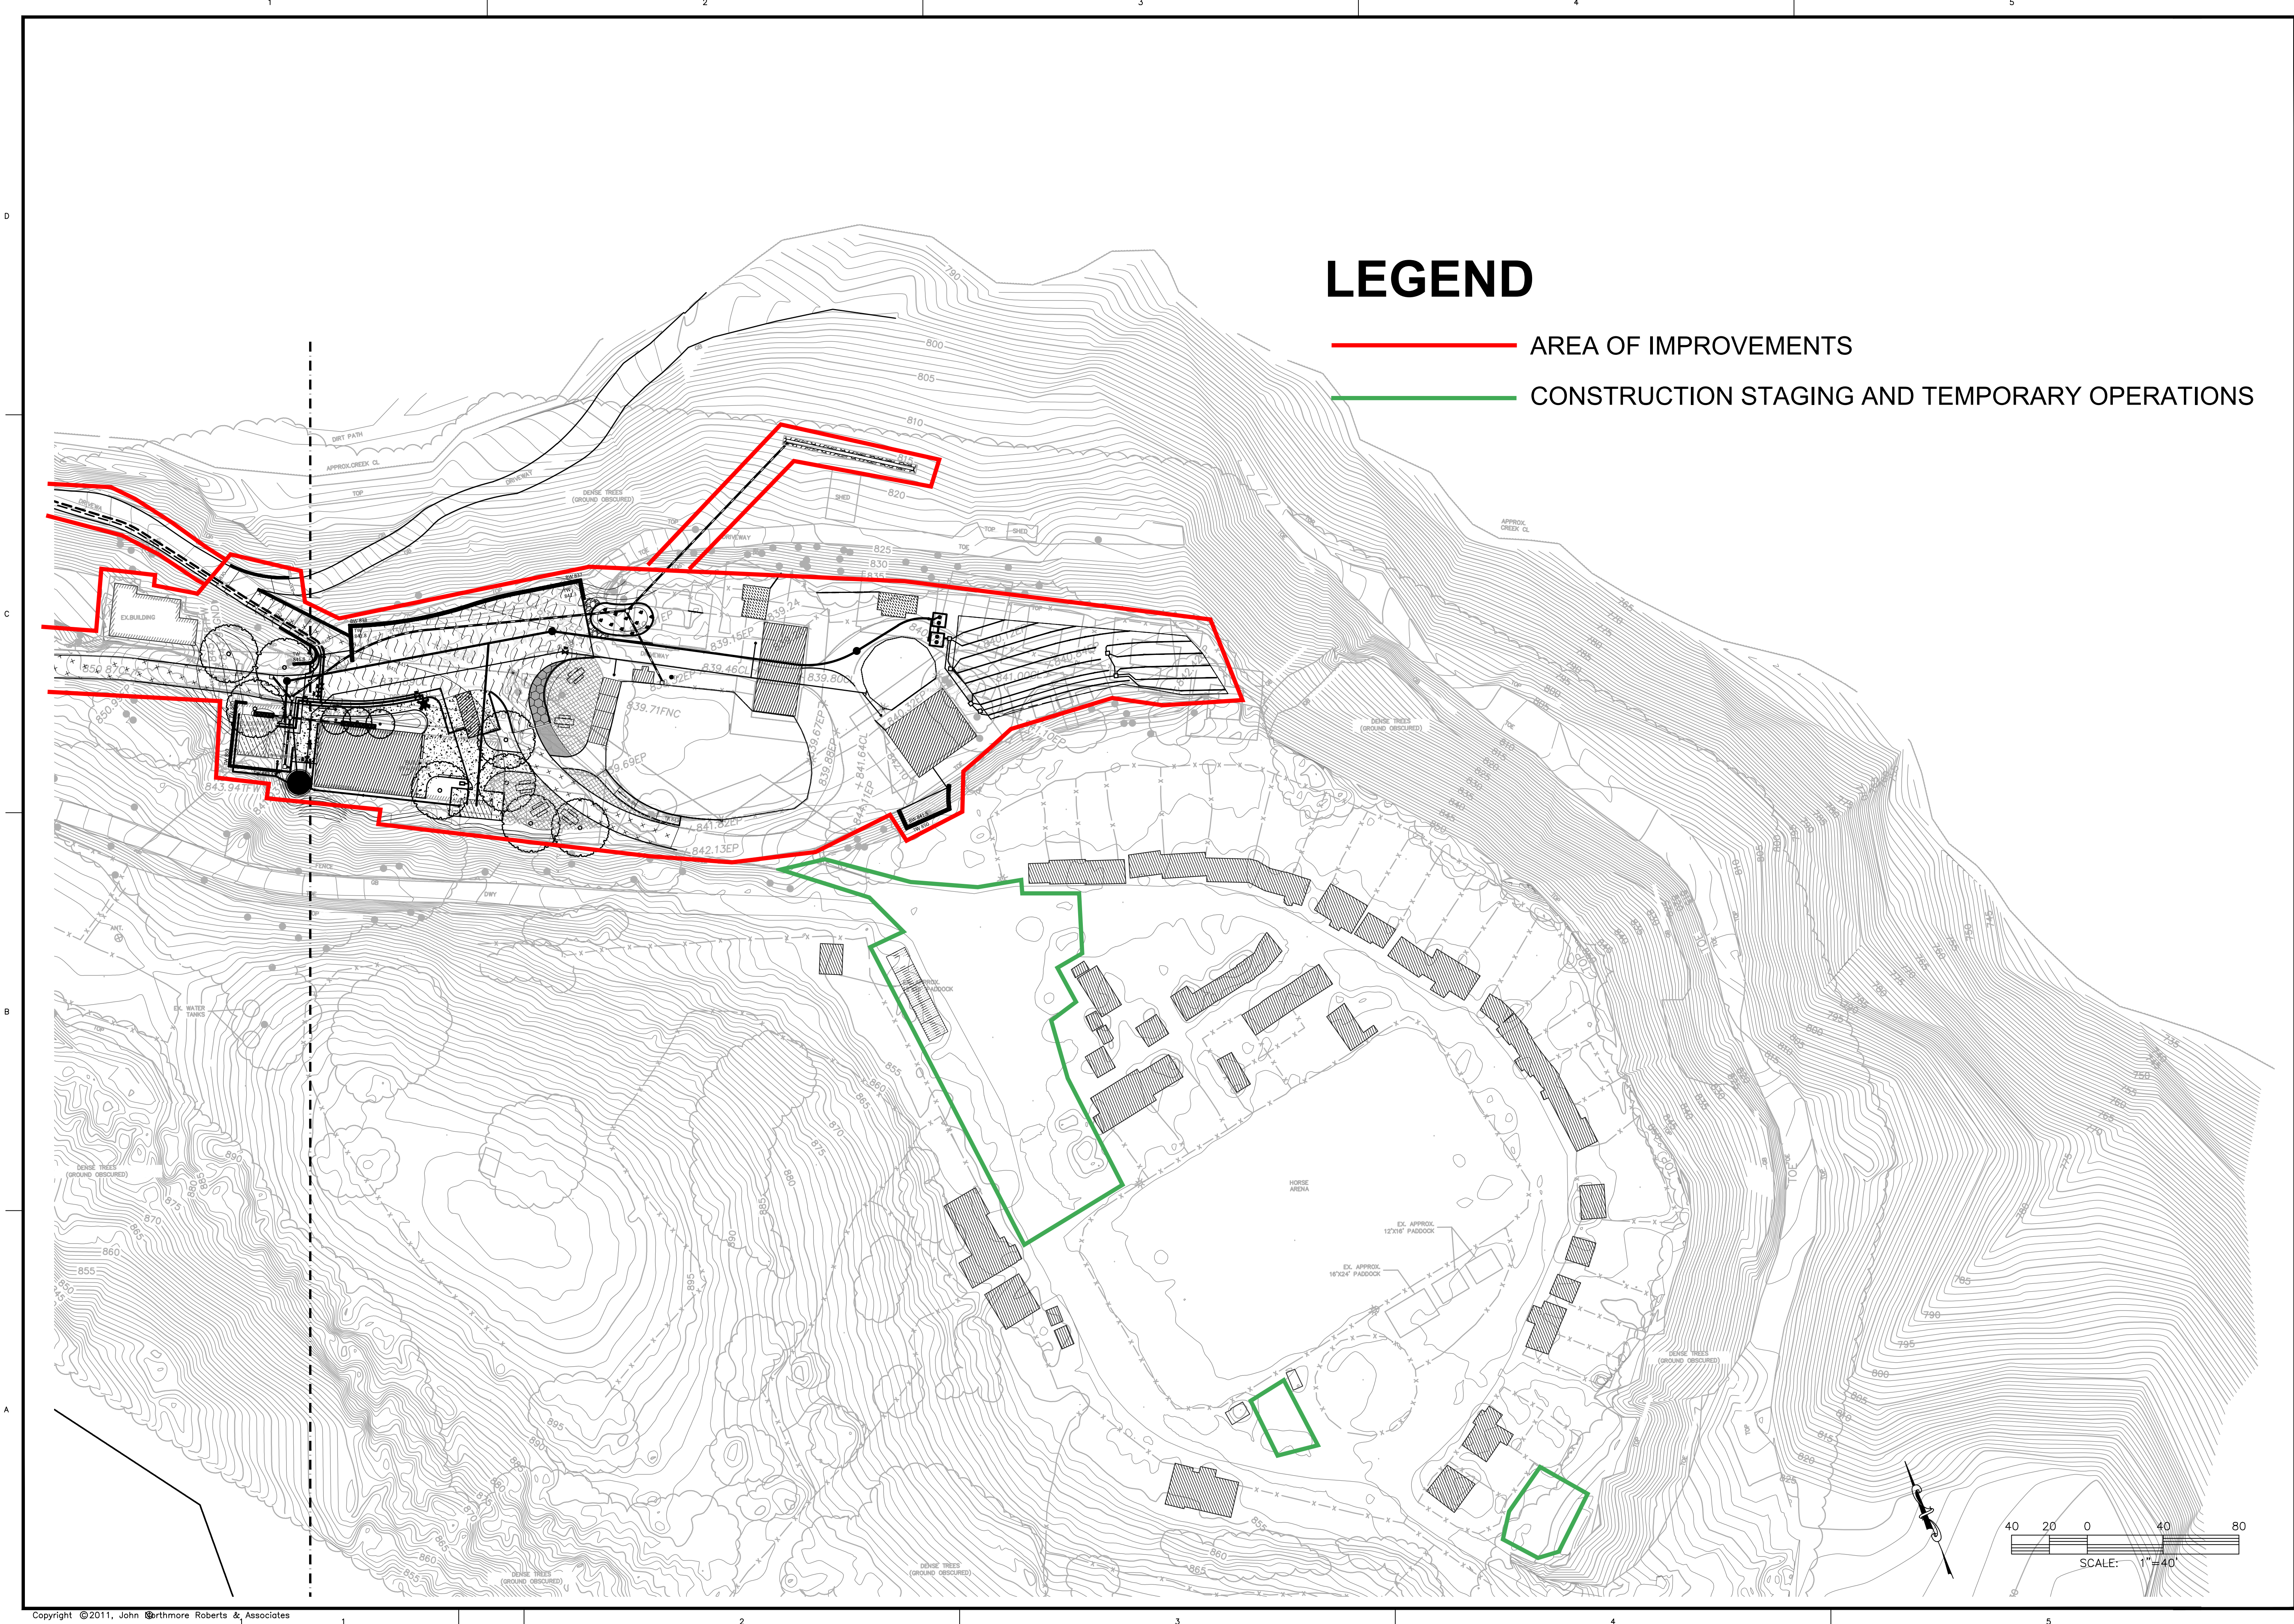

LEGEND

- AREA OF IMPROVEMENTS
- CONSTRUCTION STAGING AND TEMPORARY OPERATIONS


BEAR CREEK STABLES
DMR
19100 Bear Creek Rd, Los Gatos, CA 95033
APN 544 32 001

DATE	DESCRIPTION	REV
------	-------------	-----

SHEET TITLE
CONSTRUCTION AREAS

SCALE
1" = 40'

SHEET NUMBER
02

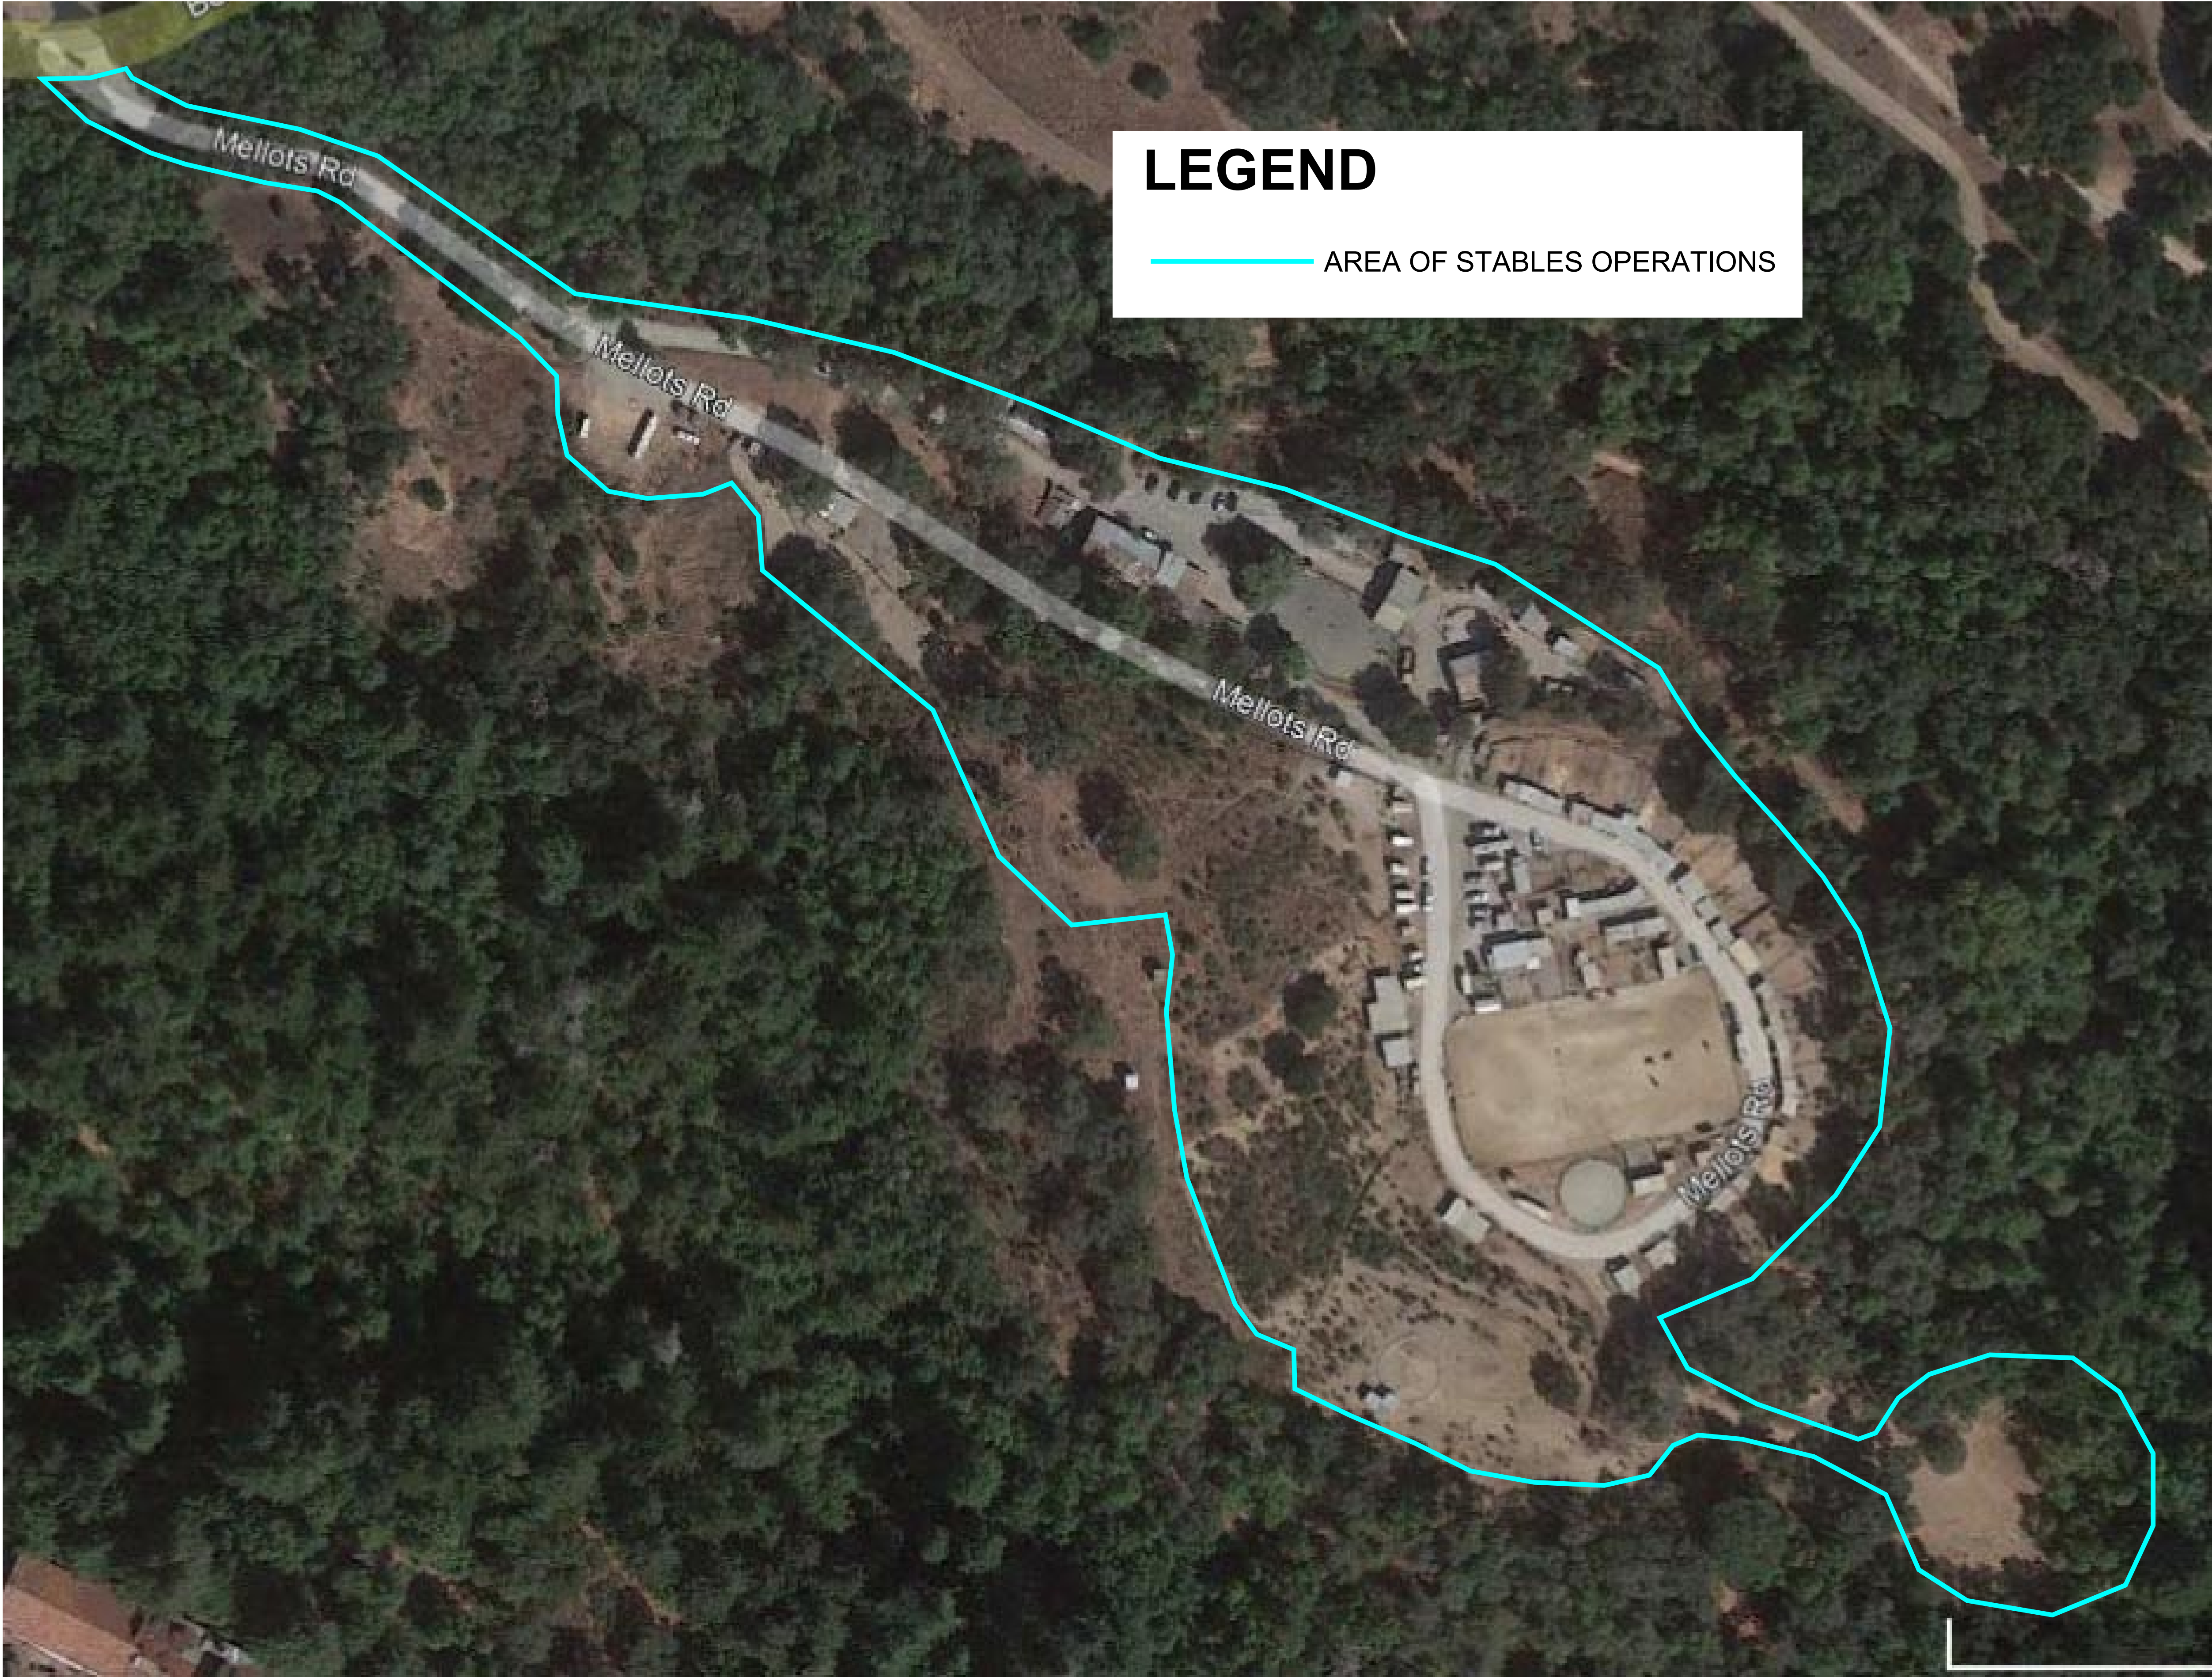

**BEAR
CREEK
STABLES**
DMR
19100 Bear Creek
Rd, Los Gatos, CA
95033
APN 544 32 001

DATE	DESCRIPTION	REV
------	-------------	-----

SHEET TITLE
**STABLES
OPERATIONS
AREA**

SCALE
NOT TO SCALE

SHEET NUMBER

03