


3/8/2022 12:17:37 PM

2
OPTION A

1 SITE PLAN - EXISTING/DEMO
1/16" = 1'-0"



2 SITE SECTION
1" = 20'-0"

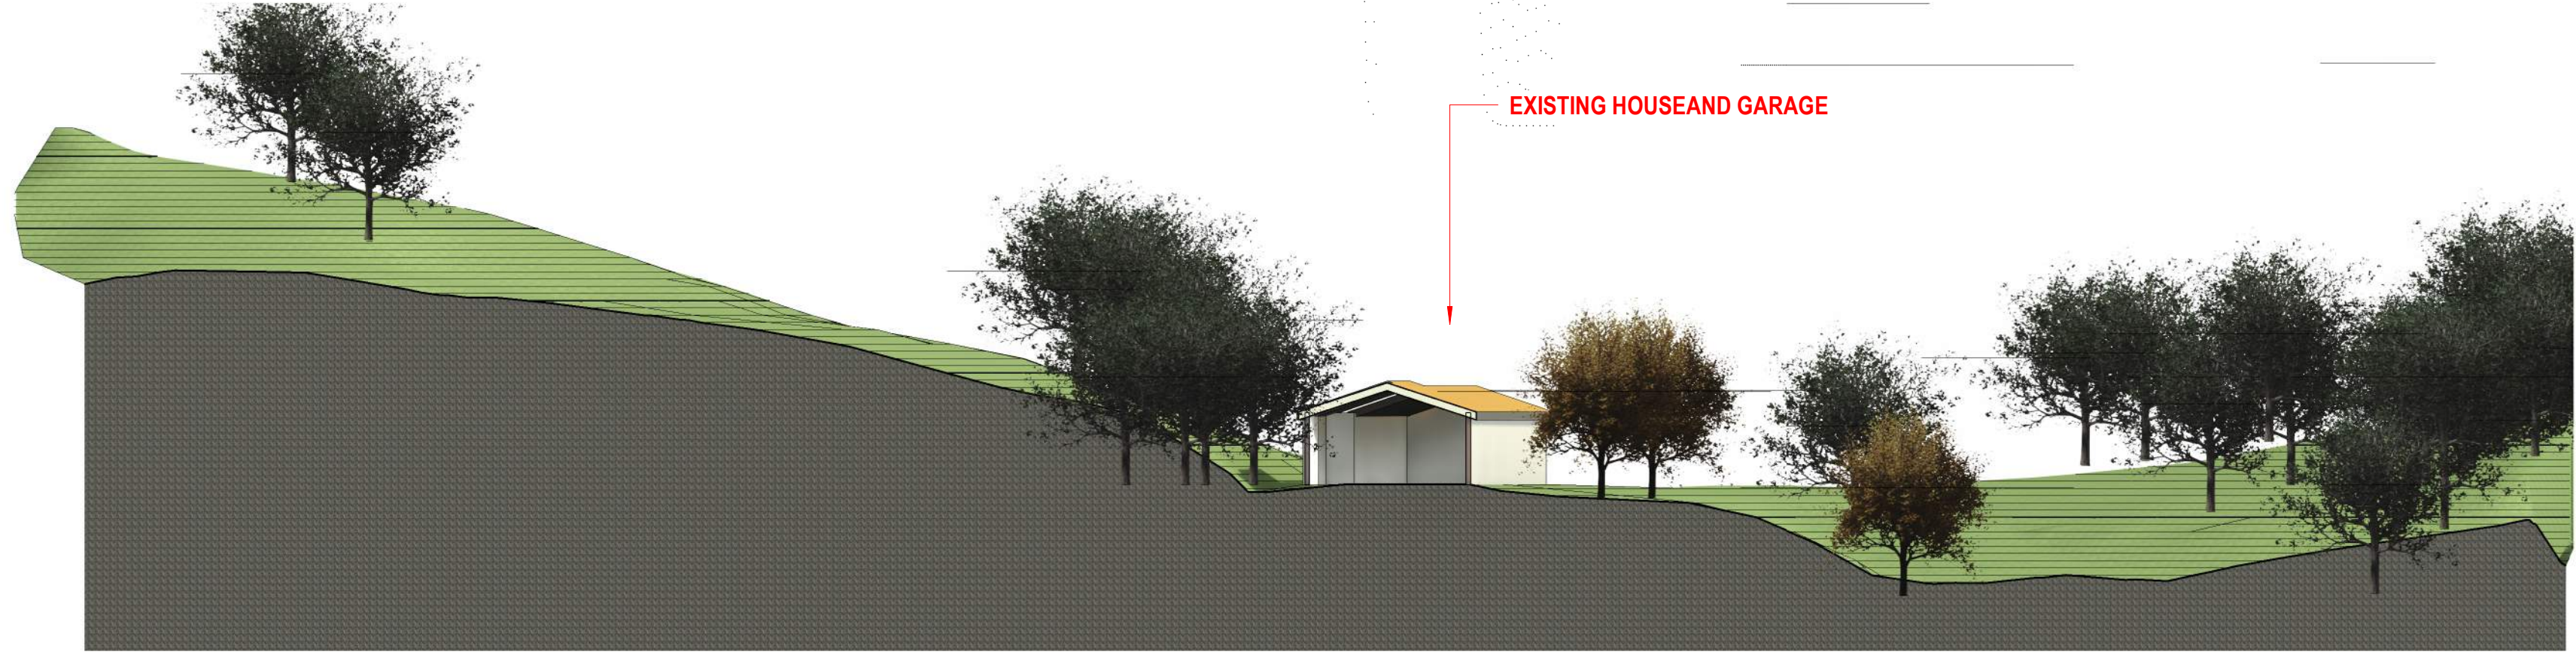

MODERNA
HOMES

HEEL RESIDENCE

24591 Summerhill Court, Los Altos CA 94024

REVISIONS		
NO.	DESCRIPTION	DATE

PROJECT NUMBER: ----
ISSUE DATE: 8/03/2021

SITE PLAN

OPTION A


PROJECT NUMBER: _____

ISSUE DATE: **8/03/2017**

SITE PLAN

OPTION B

	CUT (CY)	FILL (CY)	TOTAL (CY)	NET (CY)
HARDSCAPE	45	-	45	45
LANDSCAPE	481	-	481	481
DRIVEWAY	386.6	100.7	420.57	285.8
TOTAL	912.6	100.7	1,013.3	811.8

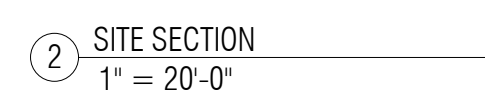

① SITE PLAN - ALTERNATE ANALYSIS
1/16" = 1'-0"


PROJECT NUMBER: _____

ISSUE DATE: **8/03/2017**

SITE PLAN

OPTION C

	CUT (CY)	FILL (CY)	TOTAL (CY)	NET (CY)
HARDSCAPE	218	45	263	173
LANDSCAPE	0	0	0	0
DRIVEWAY	386.6	100.71	421.6	250.2
TOTAL	604.6	145.7	750.3	458.8

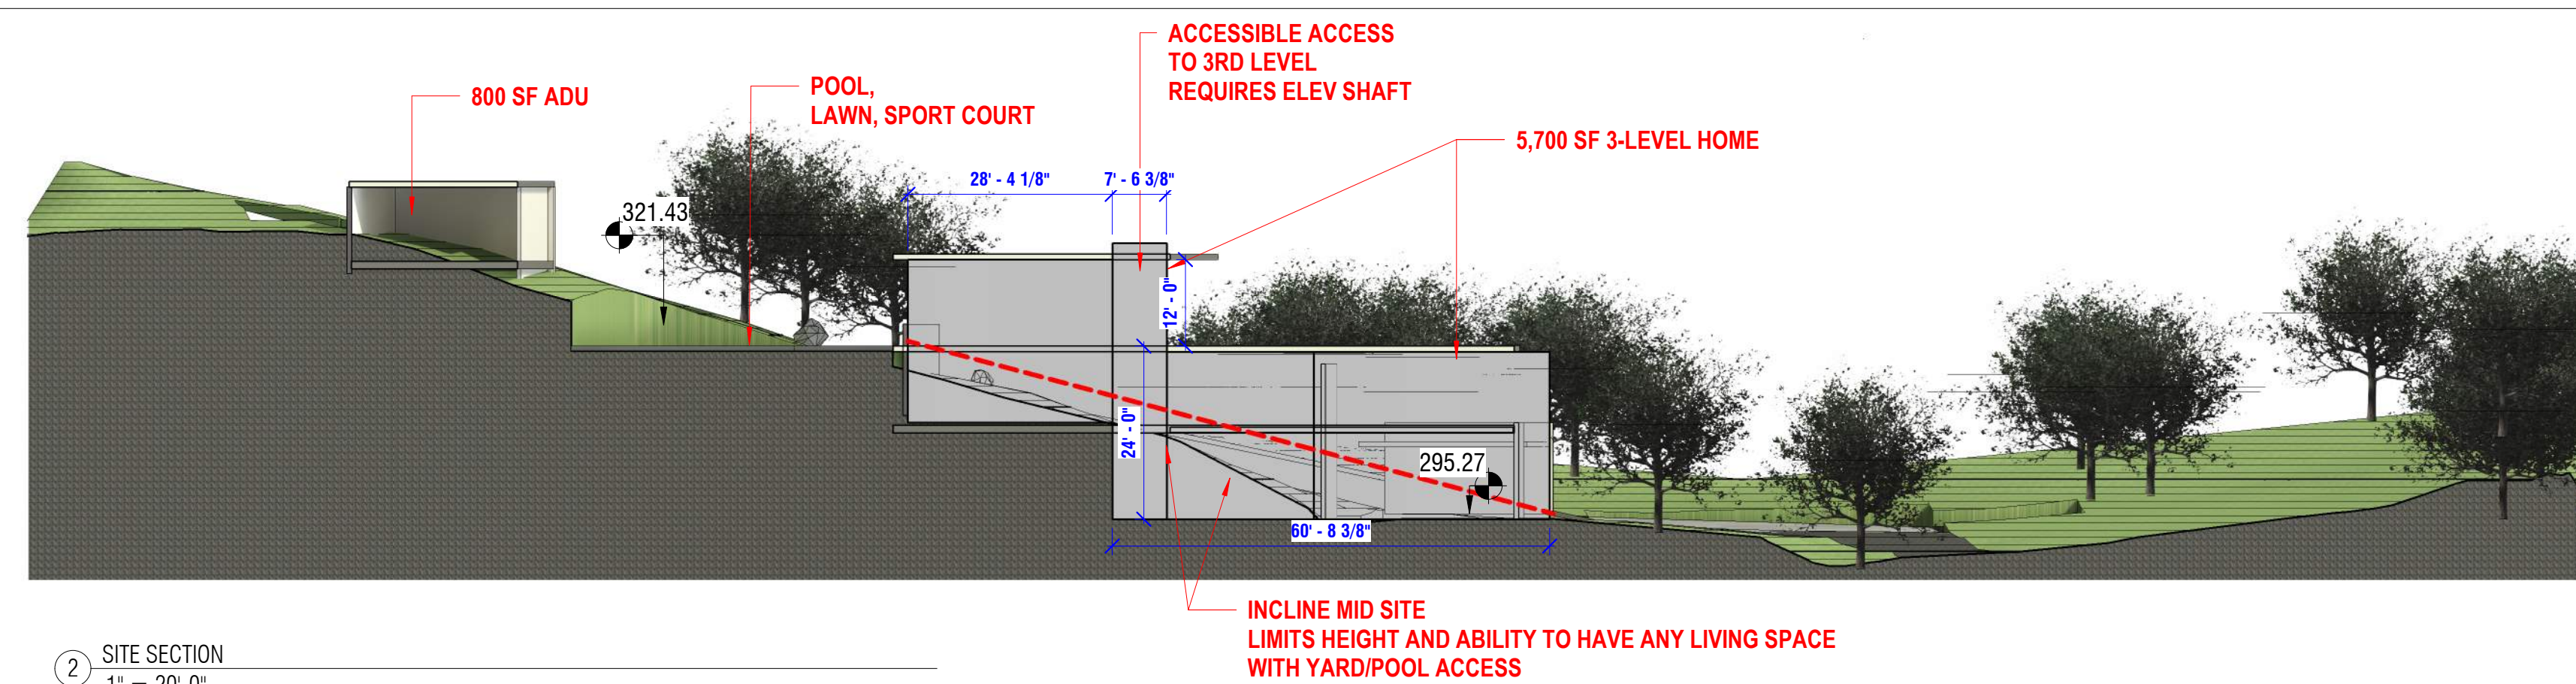

② SITE SECTION
1" = 20'-0"

1 SITE PLAN - ALTERNATE ANALYSIS
1/16" = 1'-0"


8/11/2022 10:39:06 AM

PROJECT NUMBER: _____

ISSUE DATE: **8/03/2021**

SITE PLAN

OPTION C-1

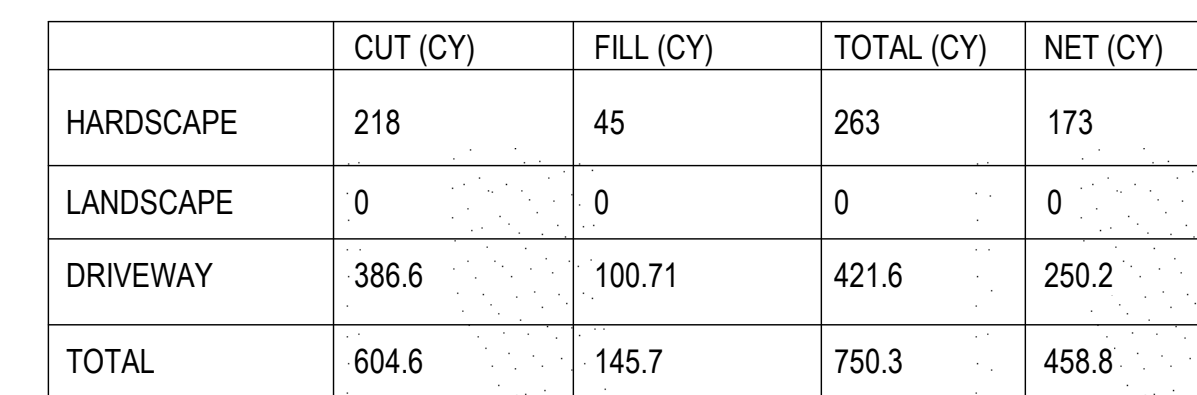


PROJECT NUMBER: _____

ISSUE DATE: **8/03/2021**

SITE PLAN

OPTION D

	CUT (CY)	FILL (CY)	TOTAL (CY)	NET (CY)
HARDSCAPE	0	0	0	0
LANDSCAPE	0	0	0	0
DRIVEWAY	609.0	415.0	1024.0	194.0
TOTAL	609.0	415.0	1024.0	194.0

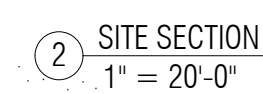

1 SITE PLAN - ALTERNATE ANALYSIS
1/16" = 1'-0"



HEEL RESIDENCE

24591 Summerhill Court, Los Altos CA 94024

REVISIONS		
NO.	DESCRIPTION	DATE

PROJECT NUMBER: ----
ISSUE DATE: 8/03/2021

OPTION E

	CUT (CY)	FILL (CY)	TOTAL (CY)	NET (CY)
HARDSCAPE	75	153	228	-78
LANDSCAPE	35	150	185	-115
DRIVEWAY	100	440	540	-340
TOTAL	210	743	953	-533

SITE PLAN

OPTION E



1 SITE PLAN - PROPOSED - PLANNING DIAGRAM
1/16" = 1'-0"

2 SITE SECTION
1" = 20'-0"


OPTION F

	CUT (CY)	FILL (CY)	TOTAL (CY)	NET (CY)
HARDSCAPE	0	0	0	0
LANDSCAPE	0	0	0	0
DRIVEWAY	220	246	466	-26
TOTAL	220	246	466	-26

REVISIONS		
NO.	DESCRIPTION	DATE

PROJECT NUMBER: ----
ISSUE DATE: 8/03/2021

THESE IMPROVEMENT PLANS HAVE BEEN PREPARED WITH THE INTENT THAT THE FIRM OF GIULIANI & KULL, INC. WILL BE PERFORMING THE CONSTRUCTION STAKING FOR THE COMPLETED PROJECT. IF, HOWEVER, ANOTHER ENGINEERING AND/OR SURVEYING FIRM SHOULD BE EMPLOYED TO USED THESE PLANS FOR THE PURPOSE OF CONSTRUCTION STAKING, NOTICE IS HEREBY GIVEN THAT THE FIRM OF GIULIANI & KULL, INC. WILL NOT ASSUME ANY RESPONSIBILITY FOR ERRORS OR OMISSIONS, IF ANY, WHICH MIGHT OCCUR AND WHICH COULD HAVE BEEN AVOIDED, CORRECTED OR MITIGATED IF GIULIANI & KULL, INC. HAD PERFORMED THE STAKING WORK.

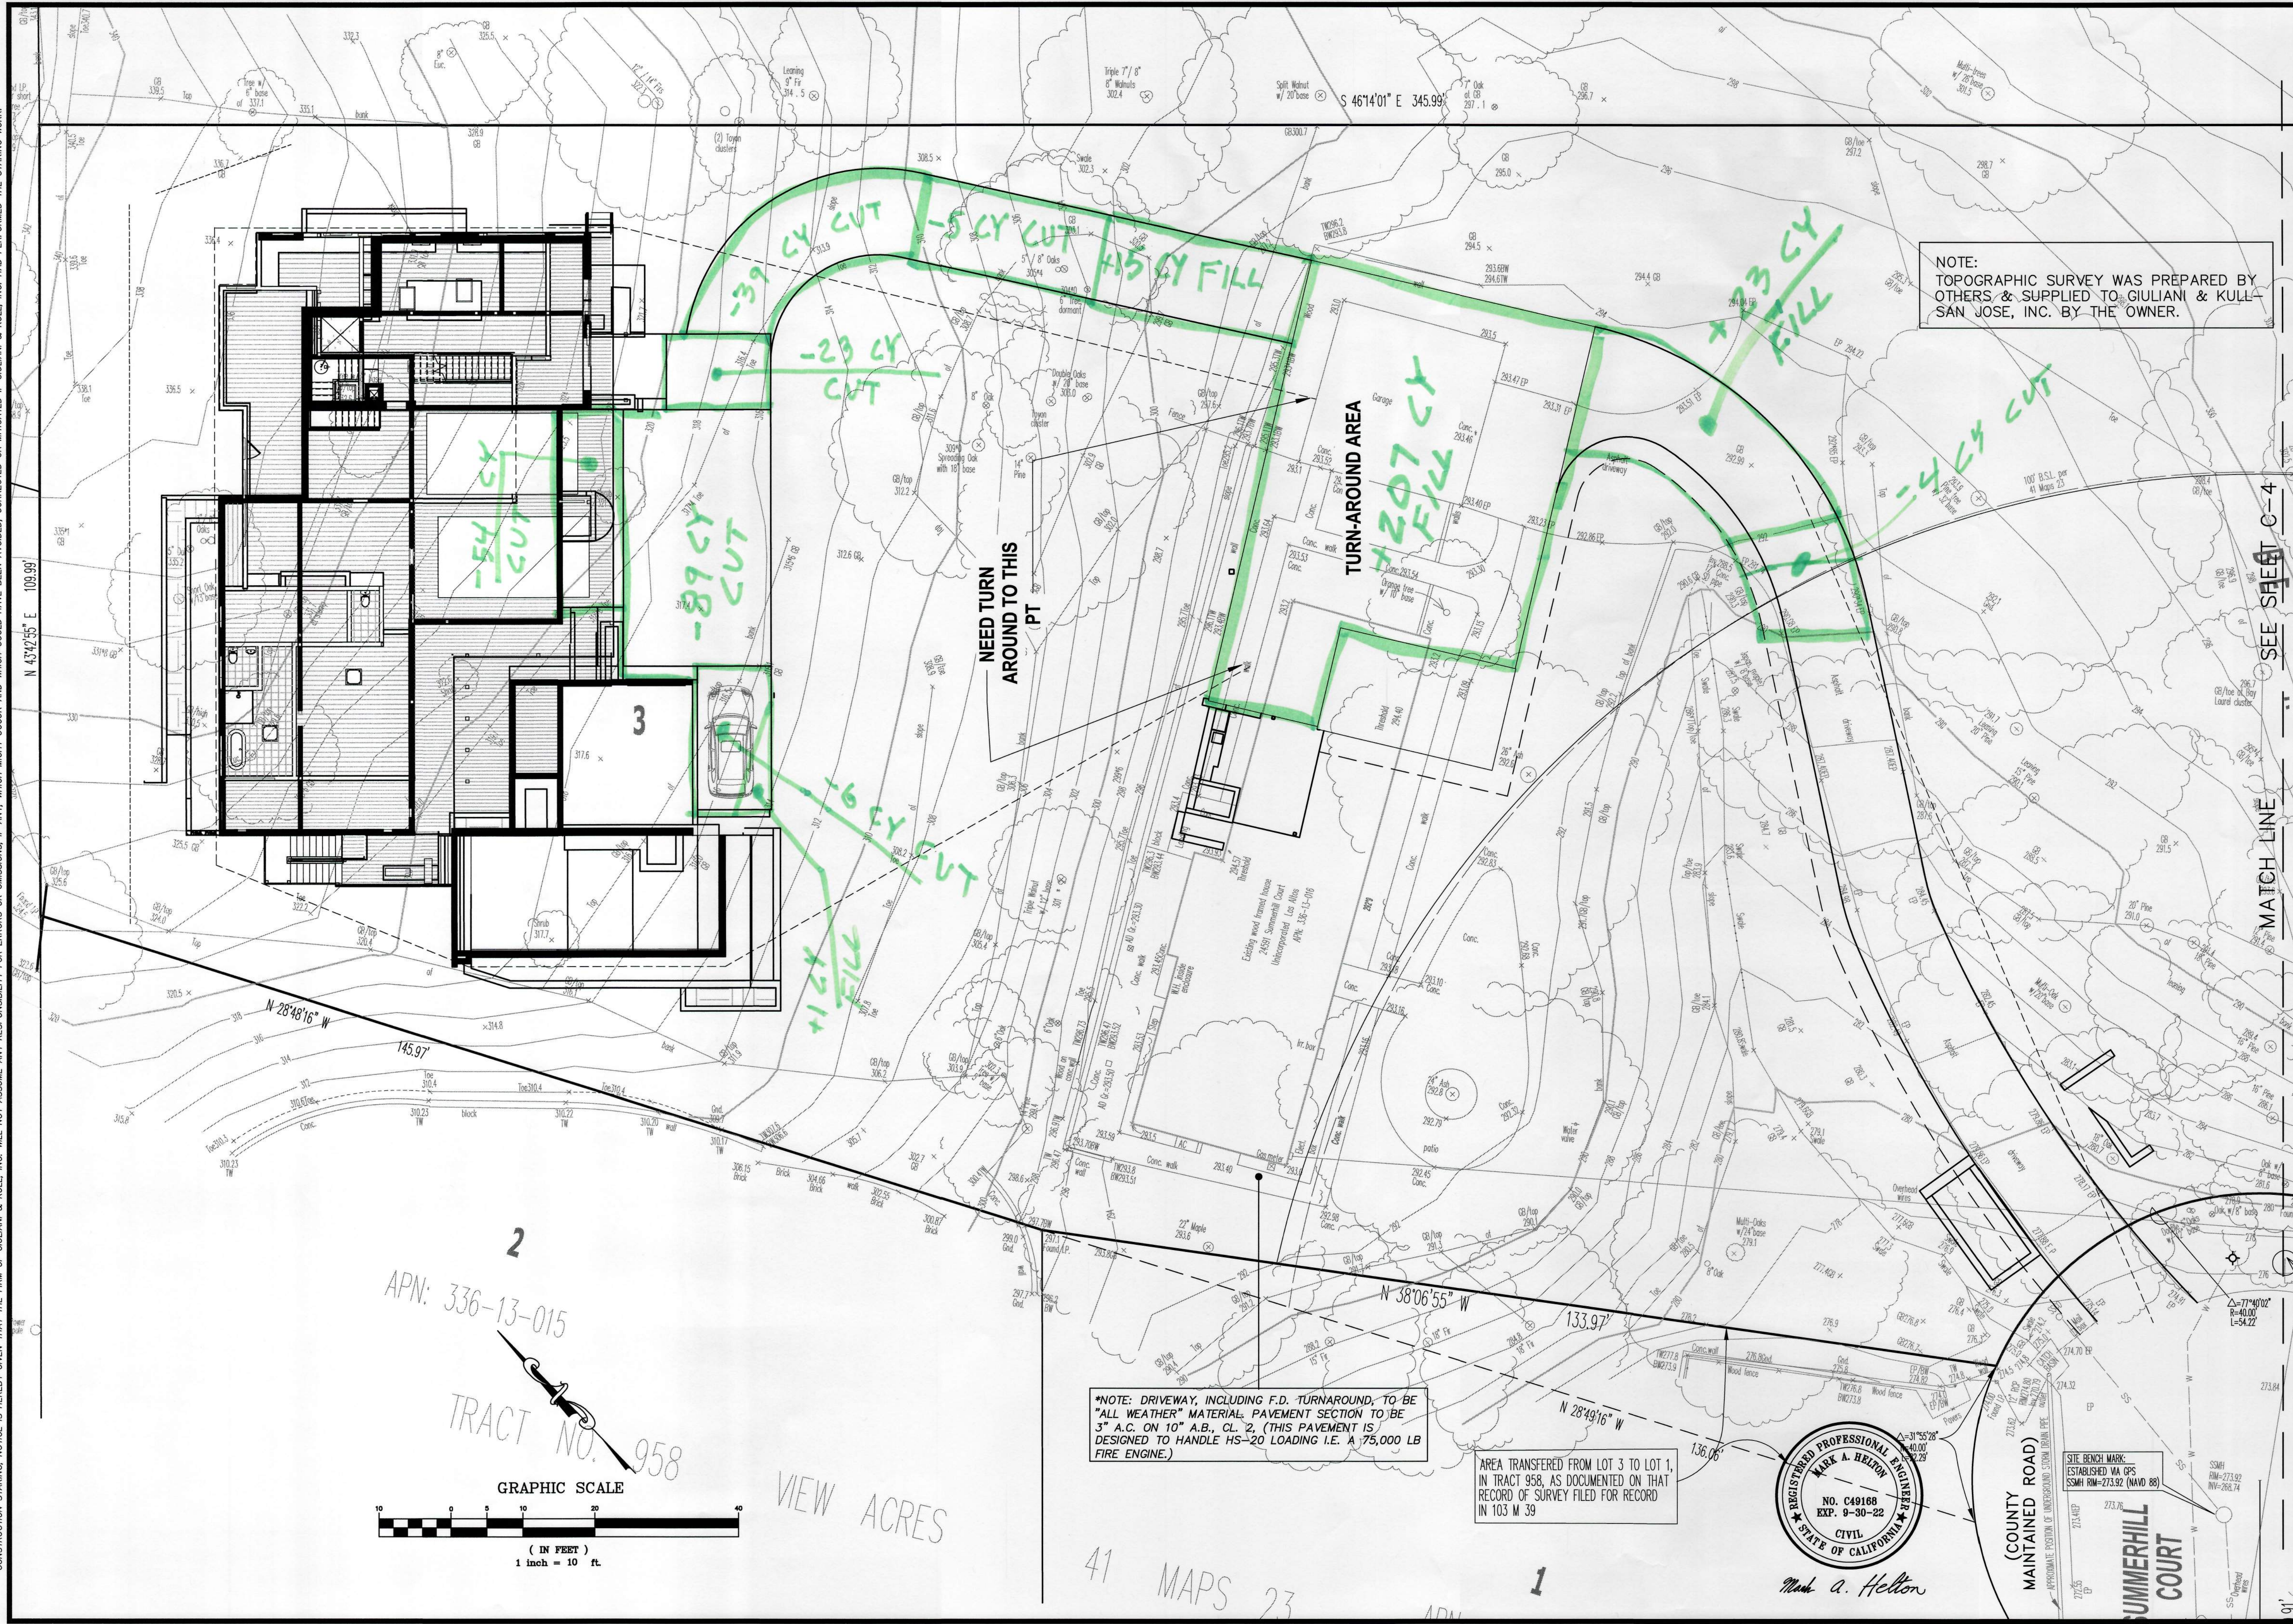

SCALE	REVISIONS	NO.	DATE
1"=10'			
DRAWN BY			
DESIGNED BY			
CHECKED BY			
M.H.			
M.H.			

Giuliani & Kull - San Jose, Inc.	24591 SUMMERHILL COURT	GRADING & DRAINAGE
Engineers & Planners & Surveyors	LOT 3-TRACT NO. 958-VIEW ACRES	AND UTILITY PLAN
4880 Stevens Creek Blvd, Suite 100	LOS ALTOS, CALIFORNIA	
San Jose, California 95129		
(408) 615-4000		

SHEET	7
C-3	
OF	
DATE	11/24/21
JOB NO.	21109