
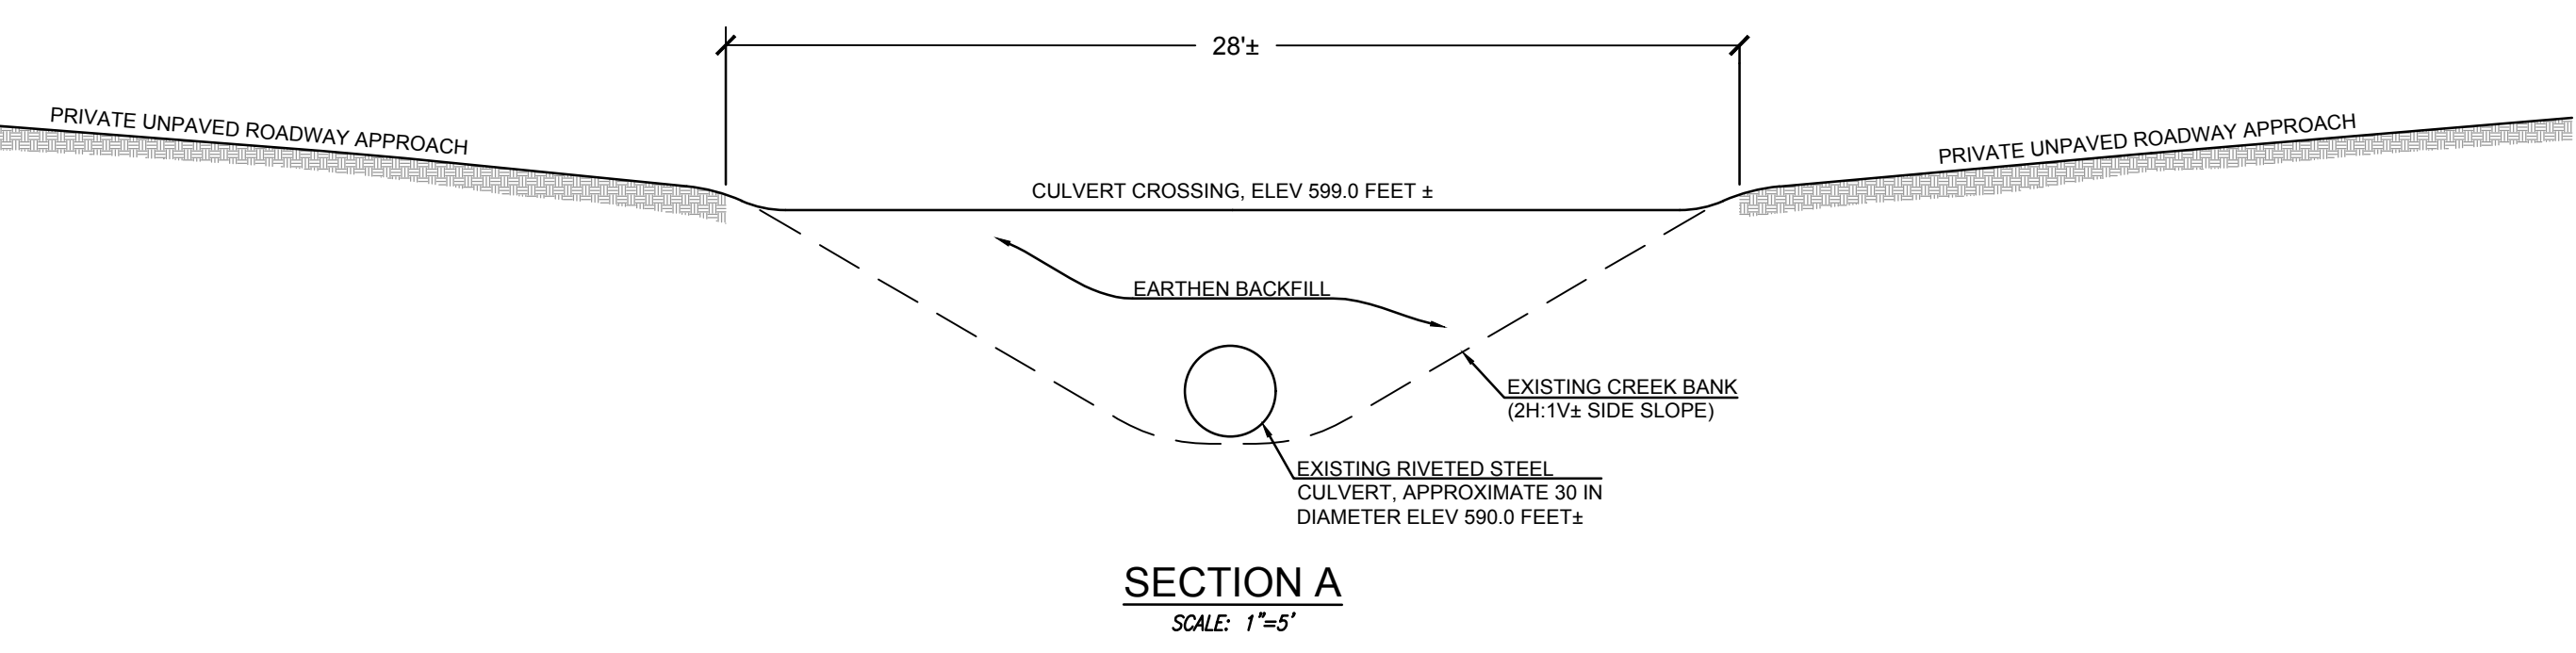


**PLAN VIEW**

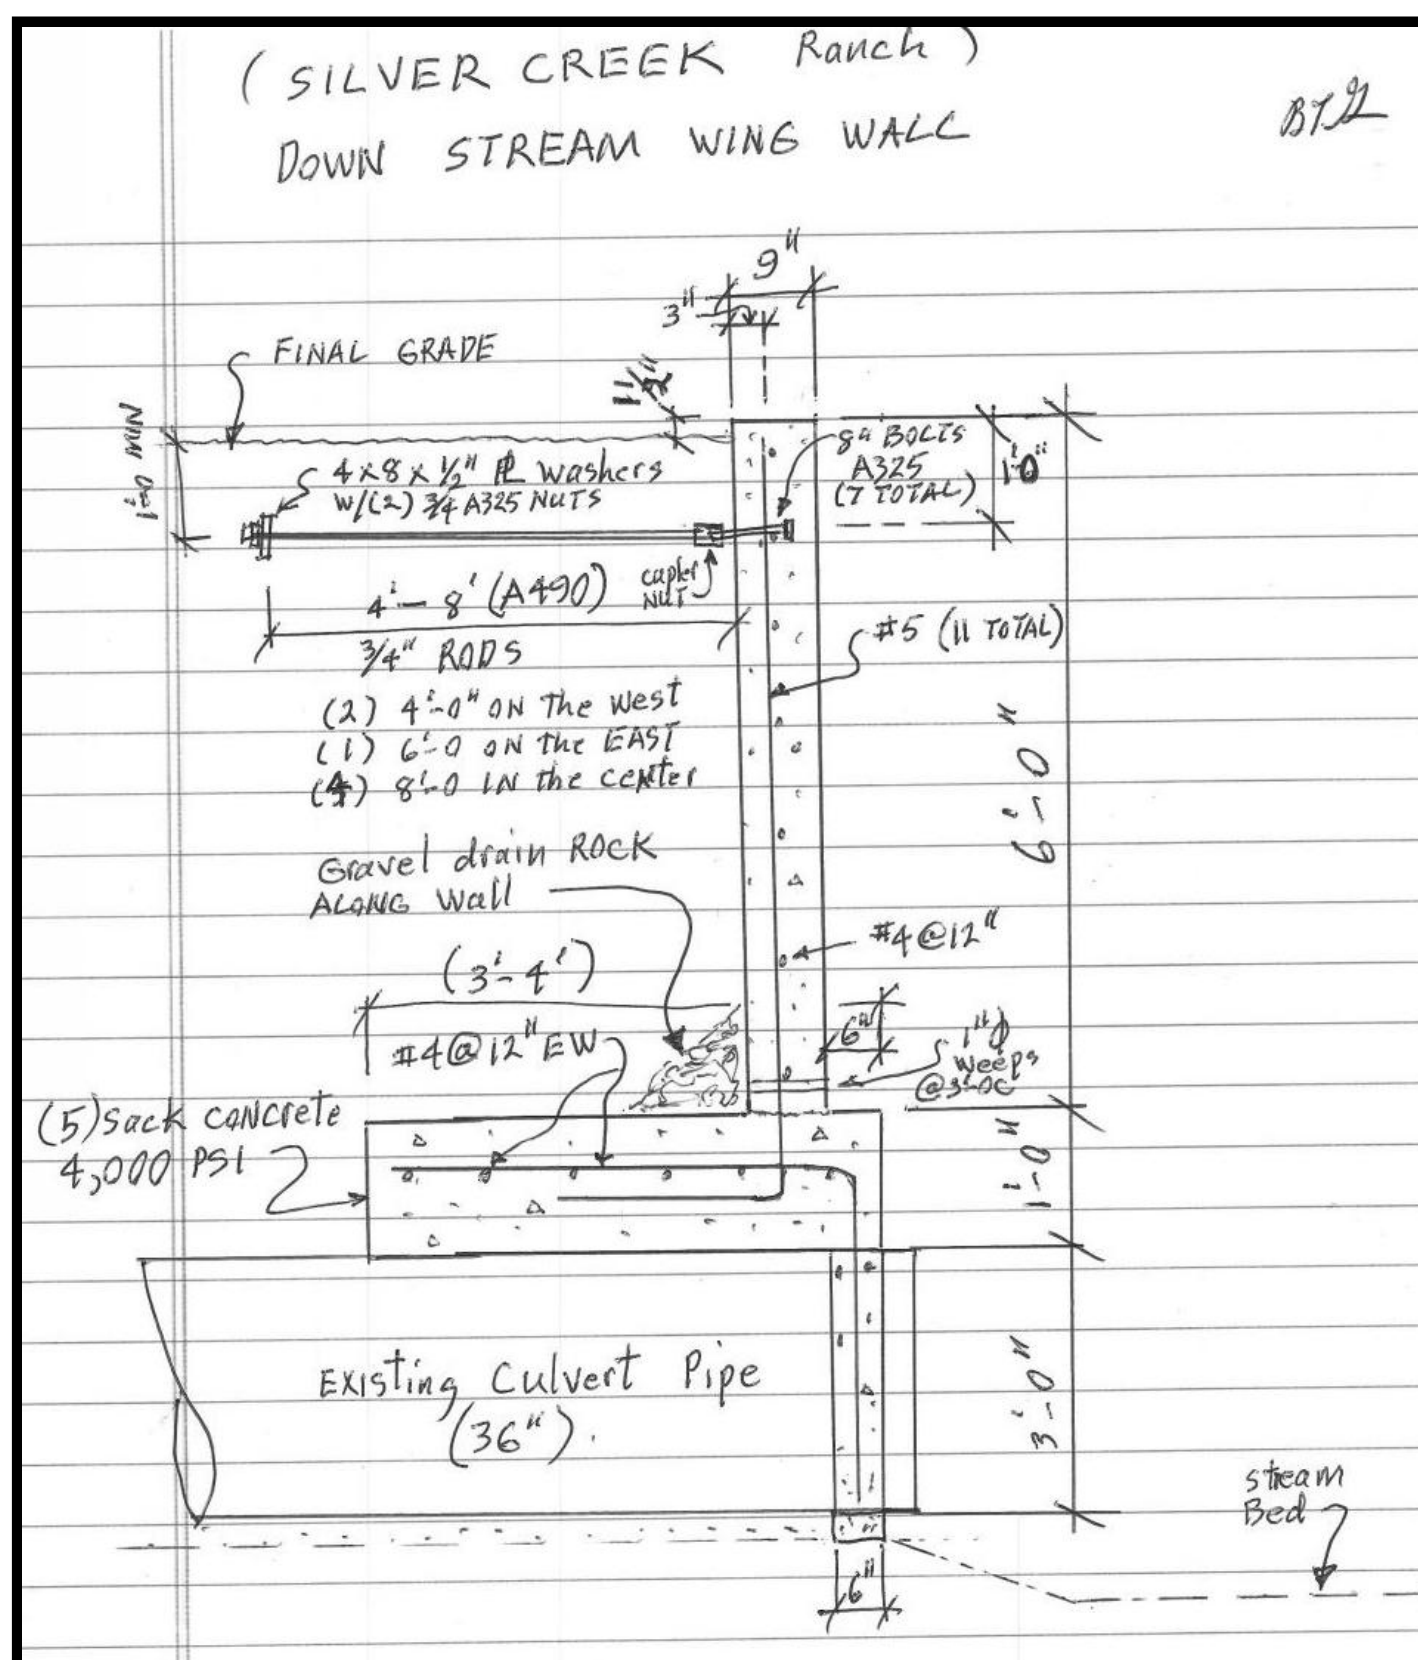

**SECTION VIEW OF CULVERT CROSSING**

**EXISTING CULVERT CROSSING EXHIBIT**  
 prepared for  
**LANDS OF GRATTAN**  
 SANTA CLARA COUNTY (APN 660-35-010) CALIFORNIA

**JMH WEISS, INC.**  
 Civil Engineering ~ Surveying ~ Land Planning  
 1731 Technology Drive, Ste #880, San Jose, CA 95110  
 P: (408) 286-4555

1 OF 1 SHEET	AS SHOWN SCALE	10/26/2021 DATE	5177 JOB NO.
--------------	----------------	-----------------	--------------

FIG. NAME: P13177 - Silver Creek - San Jose\ENR\01\2021\026 Bridge Crossing Exhibit.dwg, LAST EDITED: Wed, Oct 27, 2021 12:06pm  
 USER: Austin Lin, AutoCad V24.0a (LMS Tech), Microsoft Windows NT Version 15.0 (x64)