

Ofelia McCain
7640 Fillice Drive
Gilroy, CA
408-375-2711
ofiemccain@gmail.com.com



David L. Faria, RCE 92432
MH Engineering
16075 Vineyard Blvd.
Morgan Hill, CA 95037
408.779.7381
davidf@mhengineering.com

APN
Present Use:
Proposed Use:
Present Zoning:
Existing Improvements:
Water:
Sanitary Sewer:
Gas & Electric:
Fire Responsibility Area:
Wildland Urban Interface:
HCP Area:
Gross Area:


8.82 ac

Elevations: Elevations shown on this plan are based on field survey and Valley Water Lidar. (NAVD88)

Parking Table	
Parking Spaces	424
Accessible Spaces	3
Total Proposed Parking Spaces	427

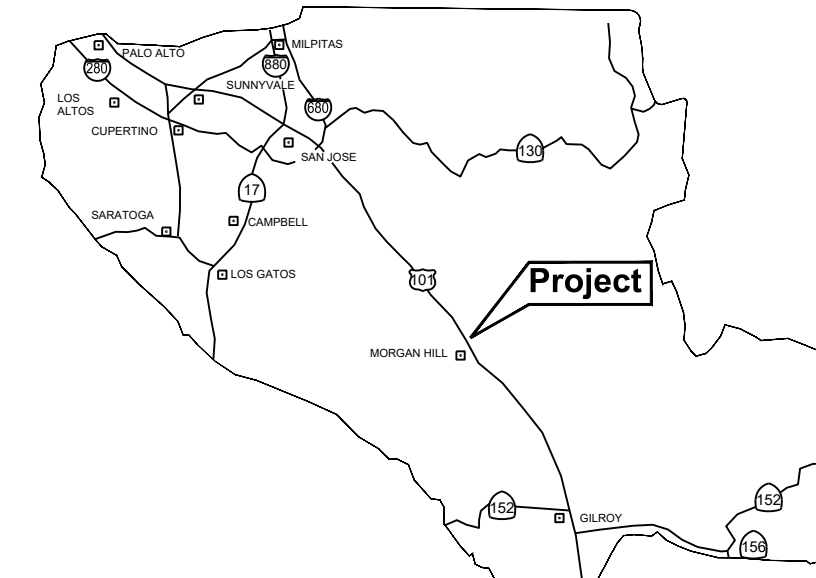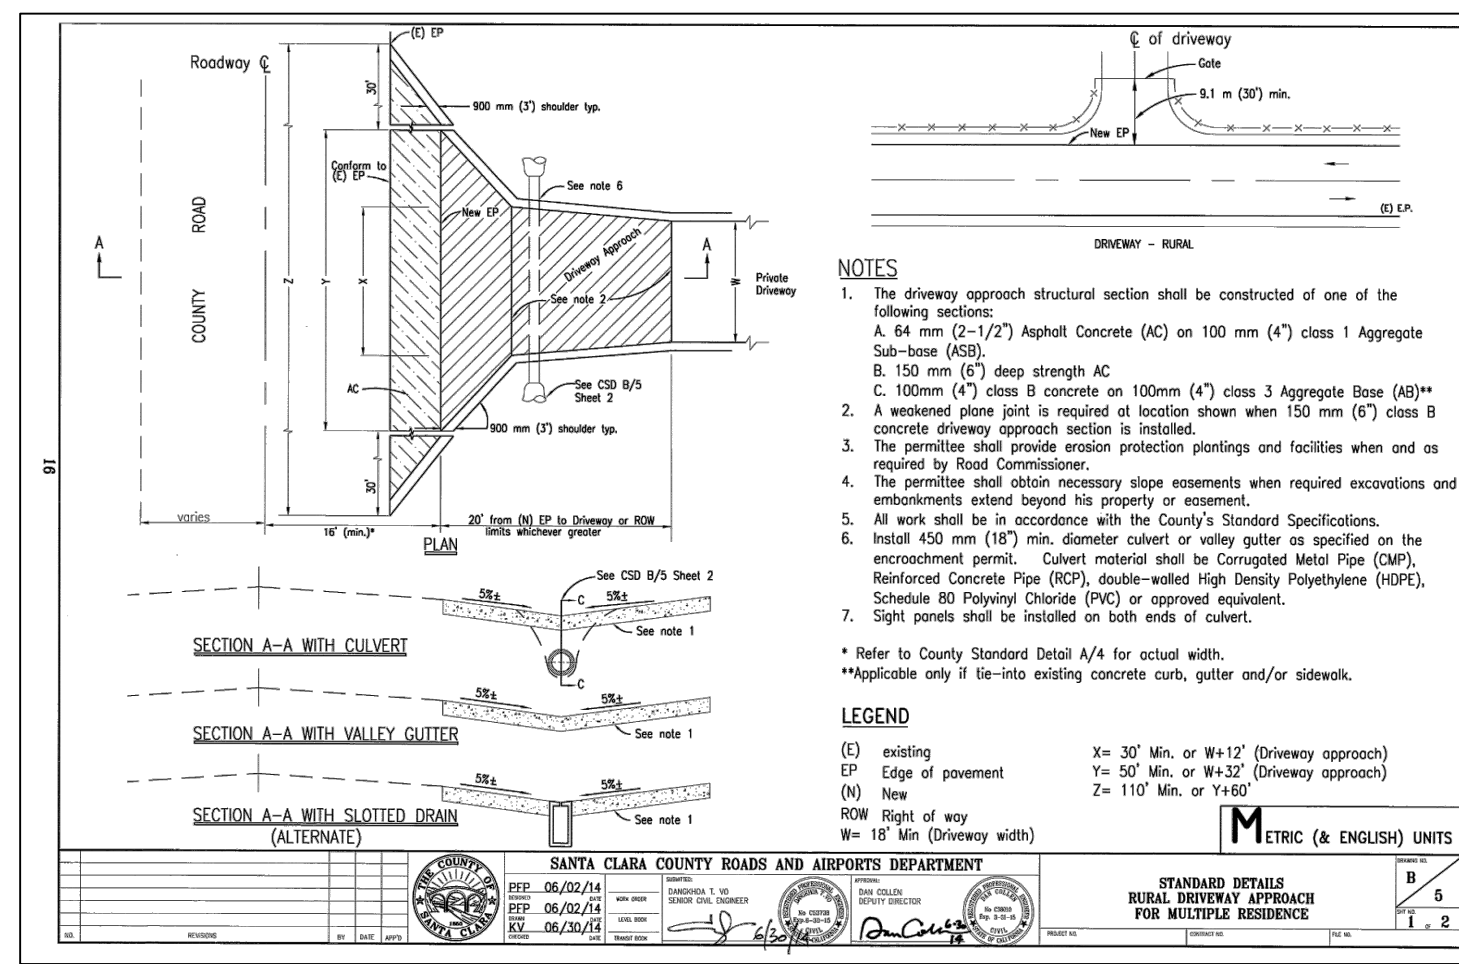

COUNTY LOCATION MAP

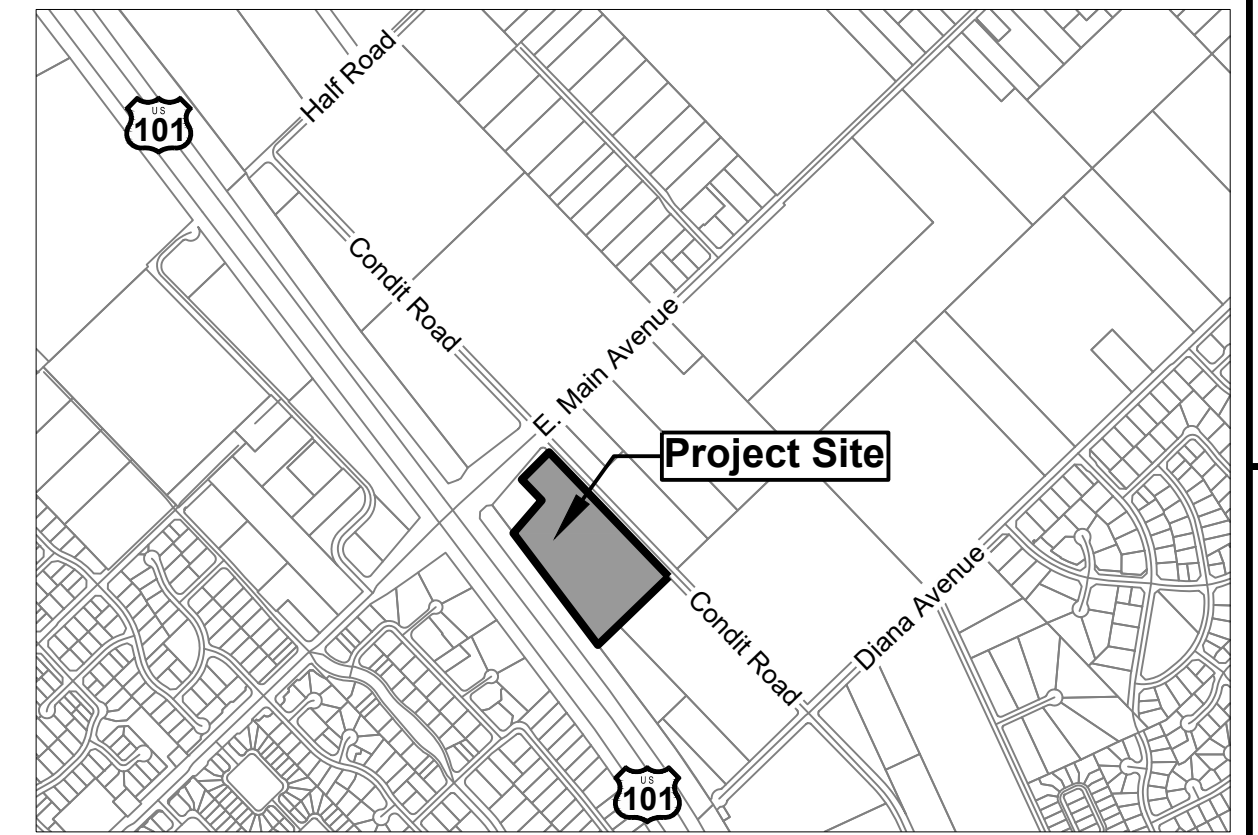

Vicinity Map

