


Project / Owner:

LIEN LY
4500 ALUM ROCK AVENUE
SAN JOSE, CA 95127

ECS
DESIGN,
INC.
Energy
Conservation




SAE AND ASSOCIATES, LLC
ELECTRICAL CONSULTANT
SATURNINO A. ESTOQUE, JR., PE

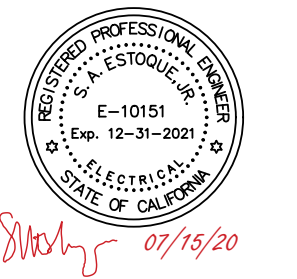


07/15/20

DISCLAIMER



NO WARRANTY EXPRESSED OR IMPLIED IS ATTACHED TO THESE DRAWINGS. THE USER SHALL ASSUME ALL RISKS AND LIABILITIES FOR THE USE OF THESE DRAWINGS WITH OR WITHOUT THE PERMISSION OF ECS AND SAE AND ASSOCIATES, LLC

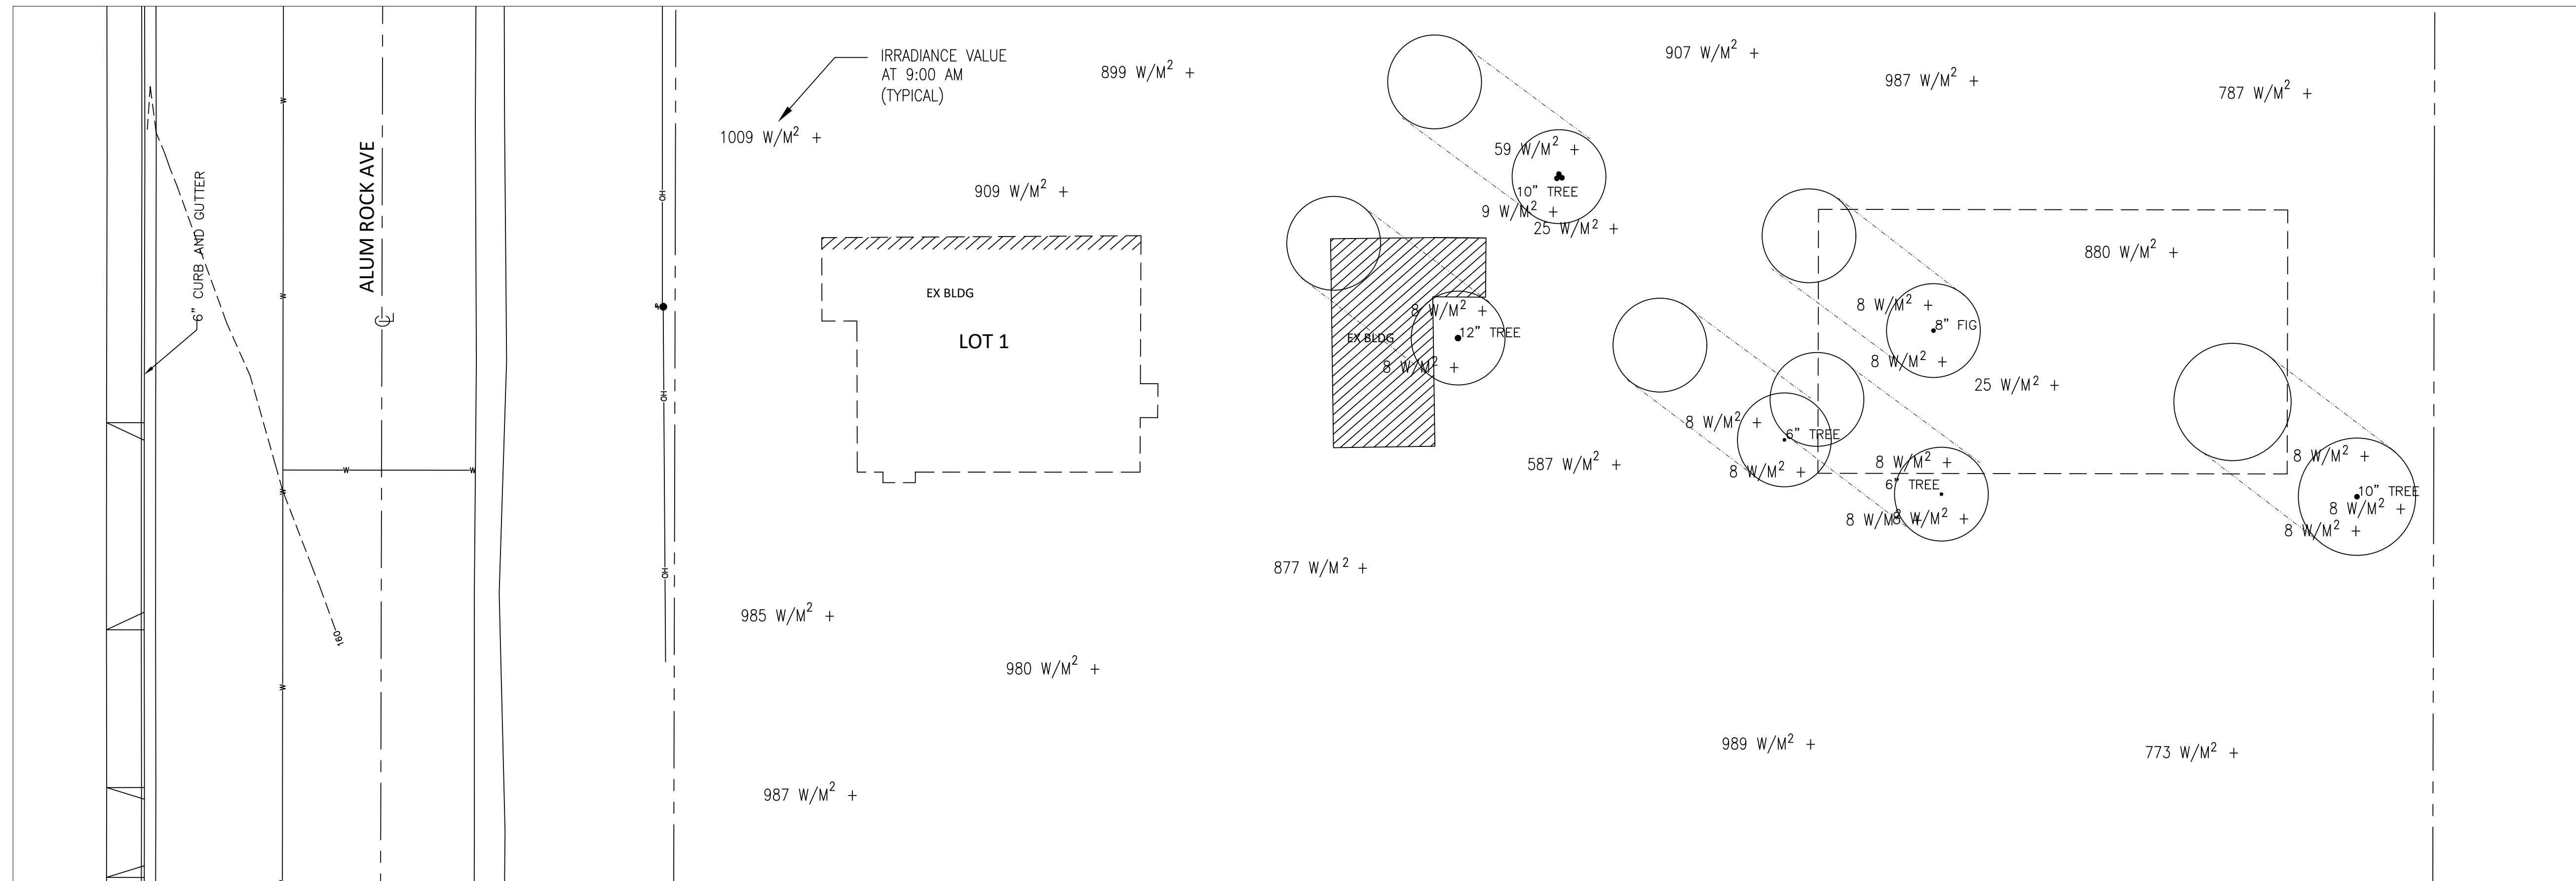

IRRADIANCE READINGS TAKEN AT 9:00 AM ON 07-14-2020

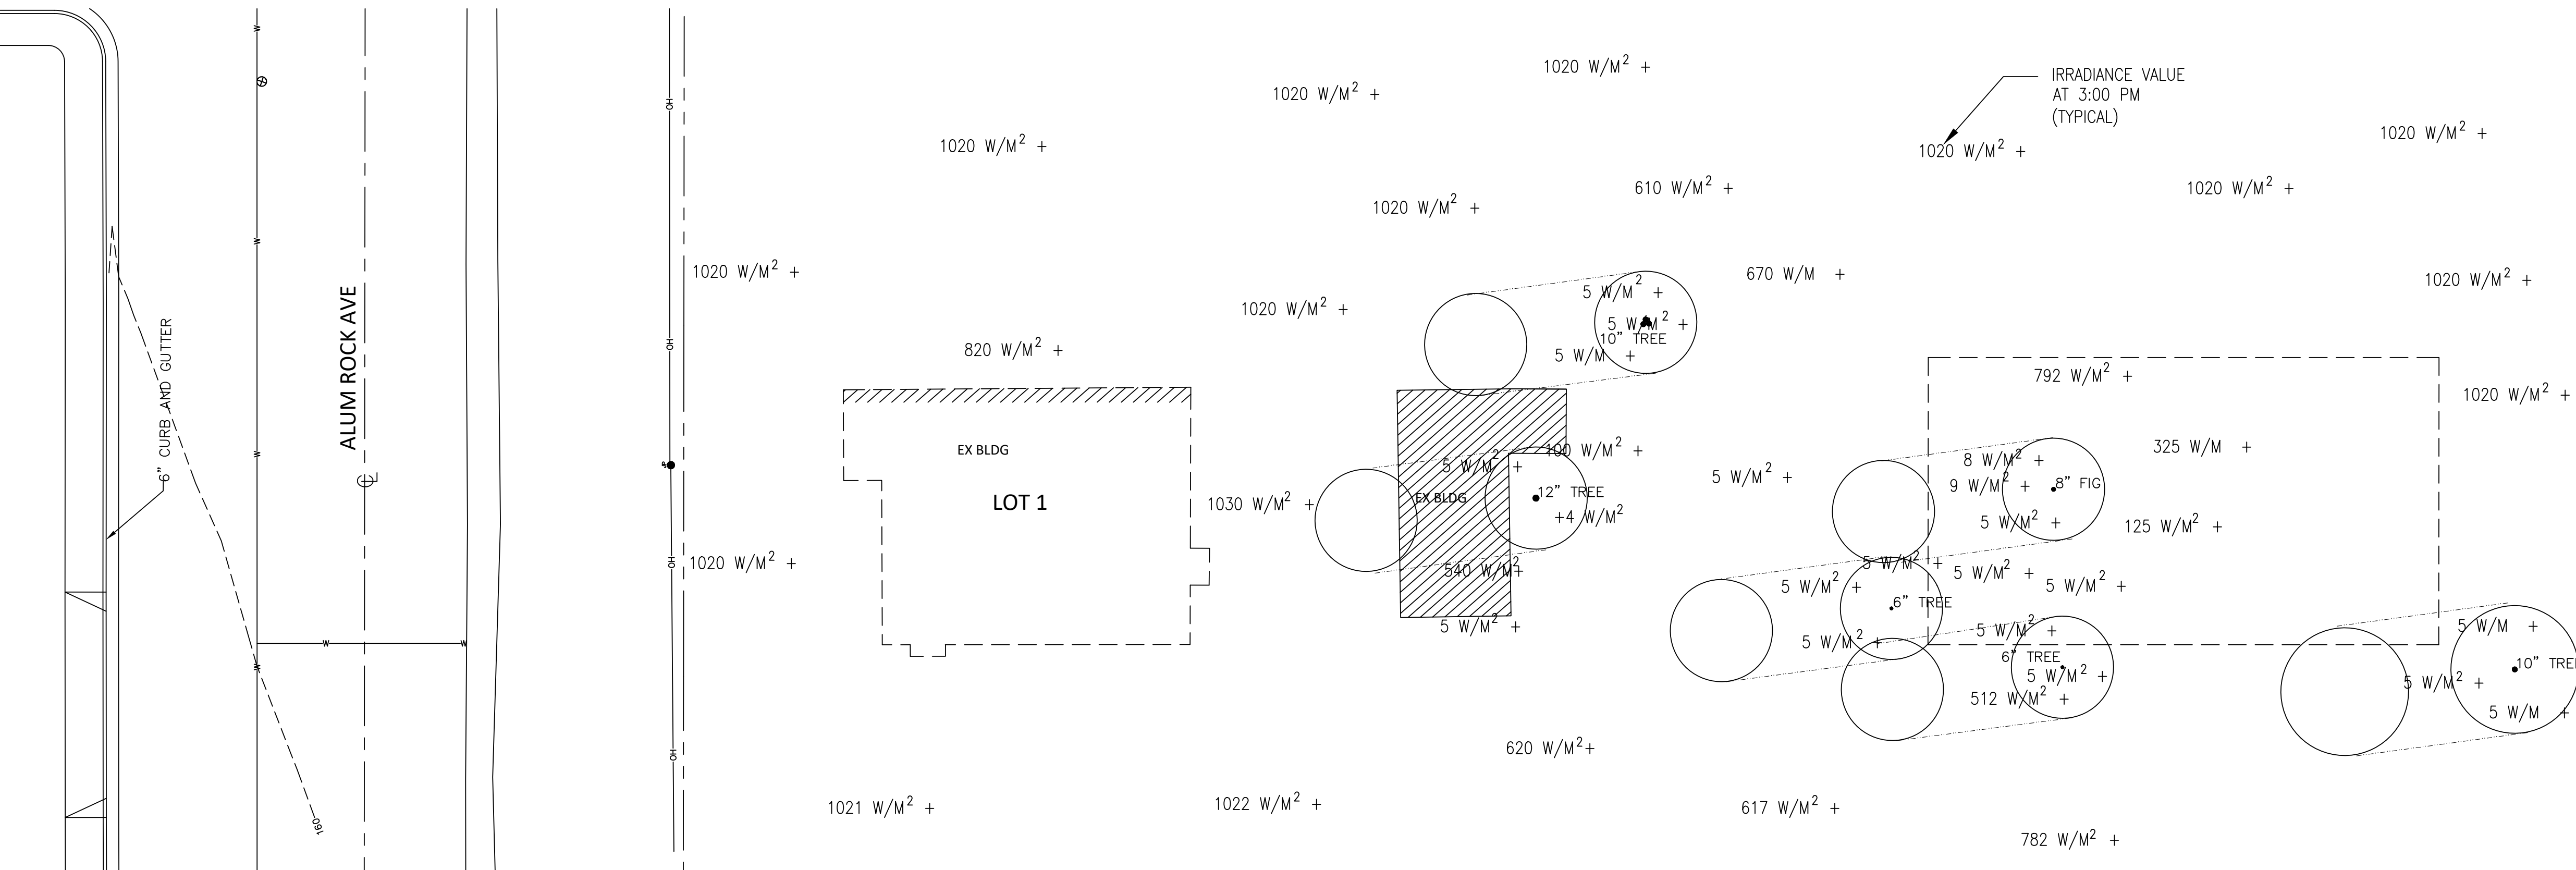

IRRADIANCE READINGS TAKEN AT 3:00 PM ON 07-13-2020

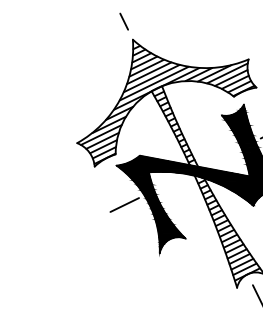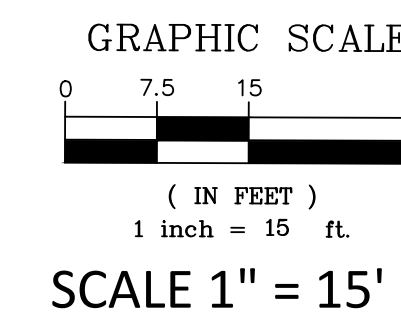

CONDITIONS OF ISSUANCE

THESE PLANS HAVE BEEN ISSUED AS AN ENGINEERING PROGRESS CHECK OR FOR THE USE OF THE BUILDING OFFICIALS. THESE PLANS HAVE NOT BEEN COMPLETELY REVIEWED OR APPROVED BY THE AUTHORITY HAVING JURISDICTION (AHJ). THESE PLANS ARE SUBJECT TO REVISIONS UNTIL THEY HAVE BEEN STAMPED AND APPROVED BY THE AHJ. ANY DECISIONS MADE OR CONSTRUCTION PERFORMED BASED ON THESE DOCUMENTS IS THE RESPONSIBILITY OF THOSE MAKING THE BID OR PERFORMING THE CONSTRUCTION

Drawn By: VE
Drawing Date: 07/15/20
Project Number: SAE20-03

Revisions:
1. FOR PERMIT 07-15-20

Sheet Title:
ENERGY
CONSERVATION
PLAN

Sheet Number:
EC1.00