





01/19/20

DISCLAIMER



NO WARRANTY EXPRESSED OR IMPLIED IS ATTACHED TO THESE DRAWINGS. THE USER SHALL ASSUME ALL RISKS AND LIABILITIES FOR THE USE OF THESE DRAWINGS WITH OR WITHOUT THE PERMISSION OF ECS AND SAE AND ASSOCIATES, LLC

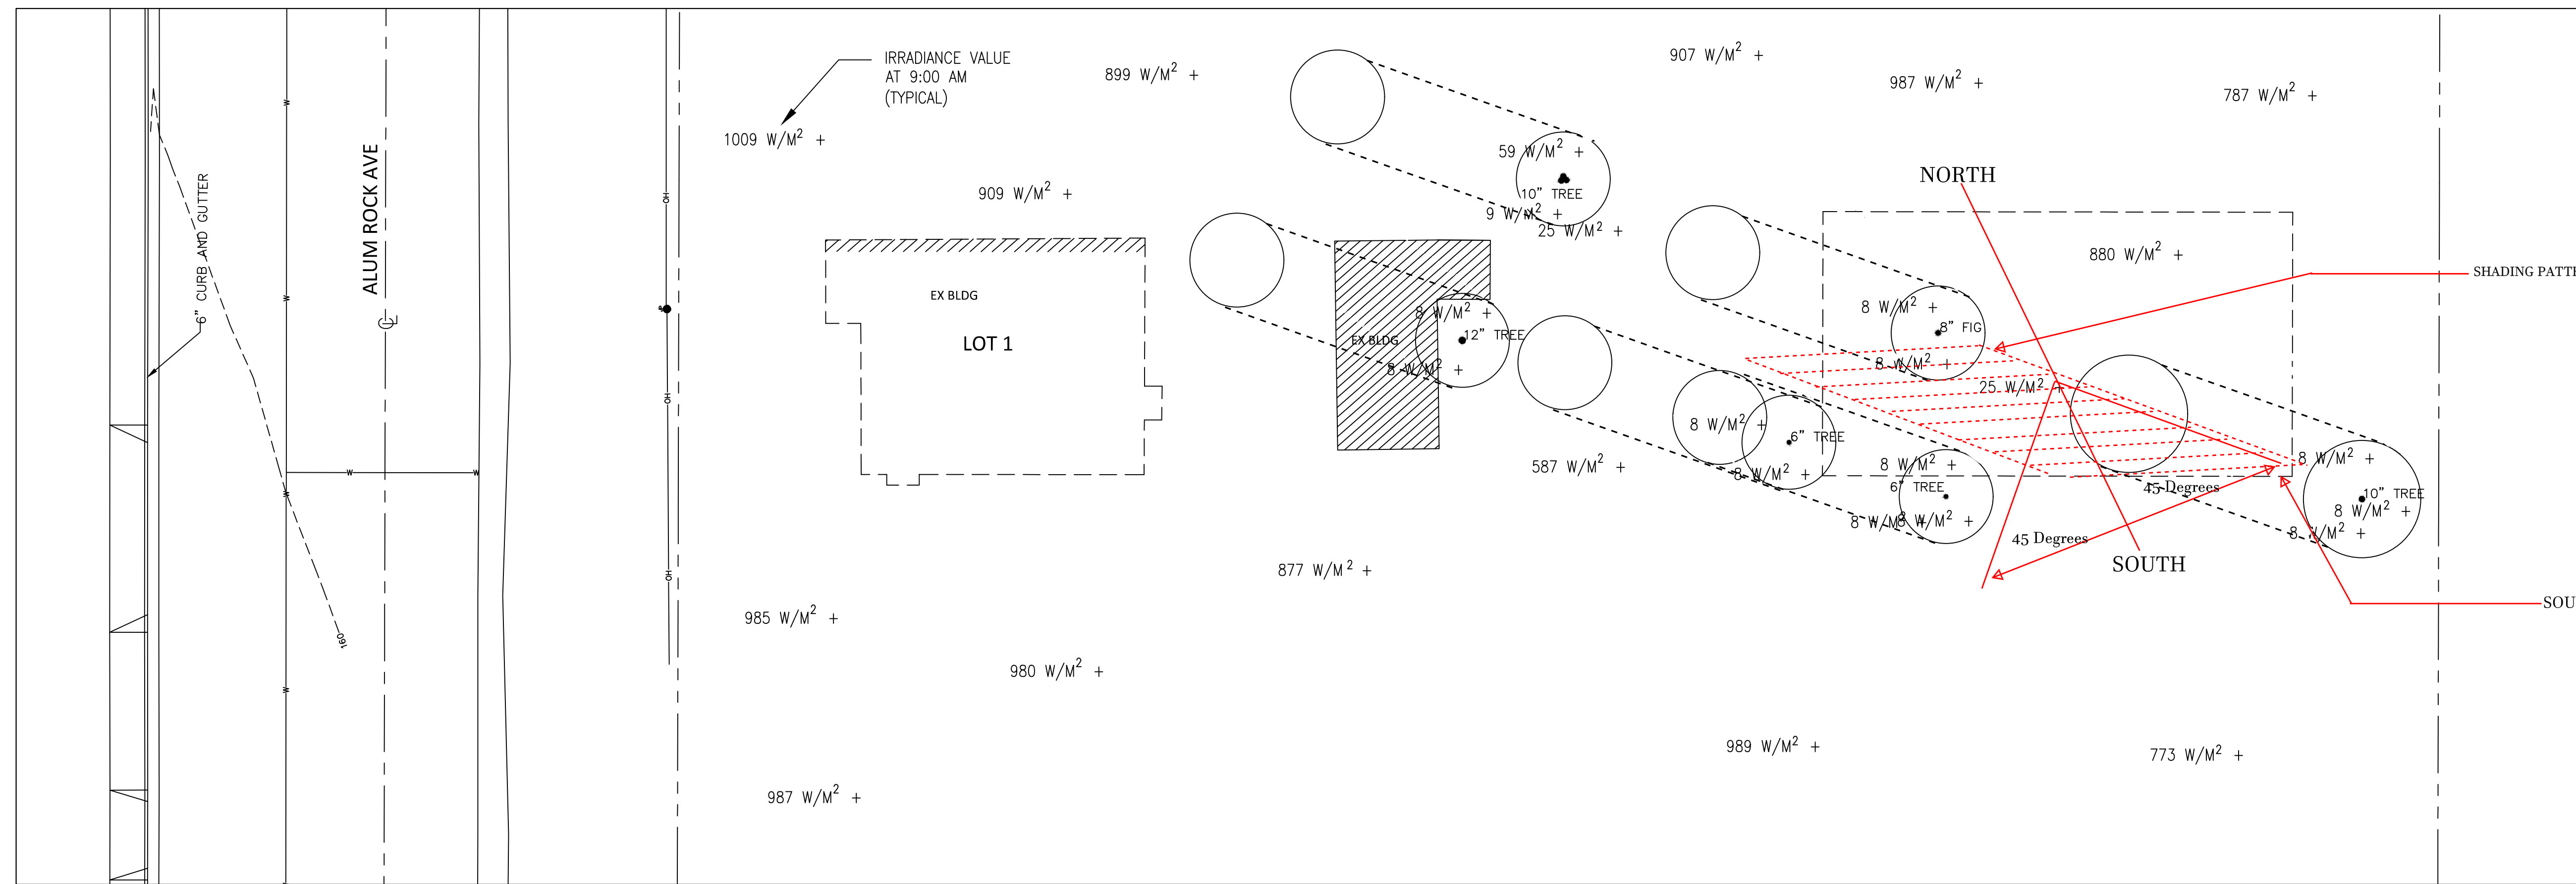

APPROXIMATE SHADE PATTERN AT 9:00 AM ON 12-21-2023

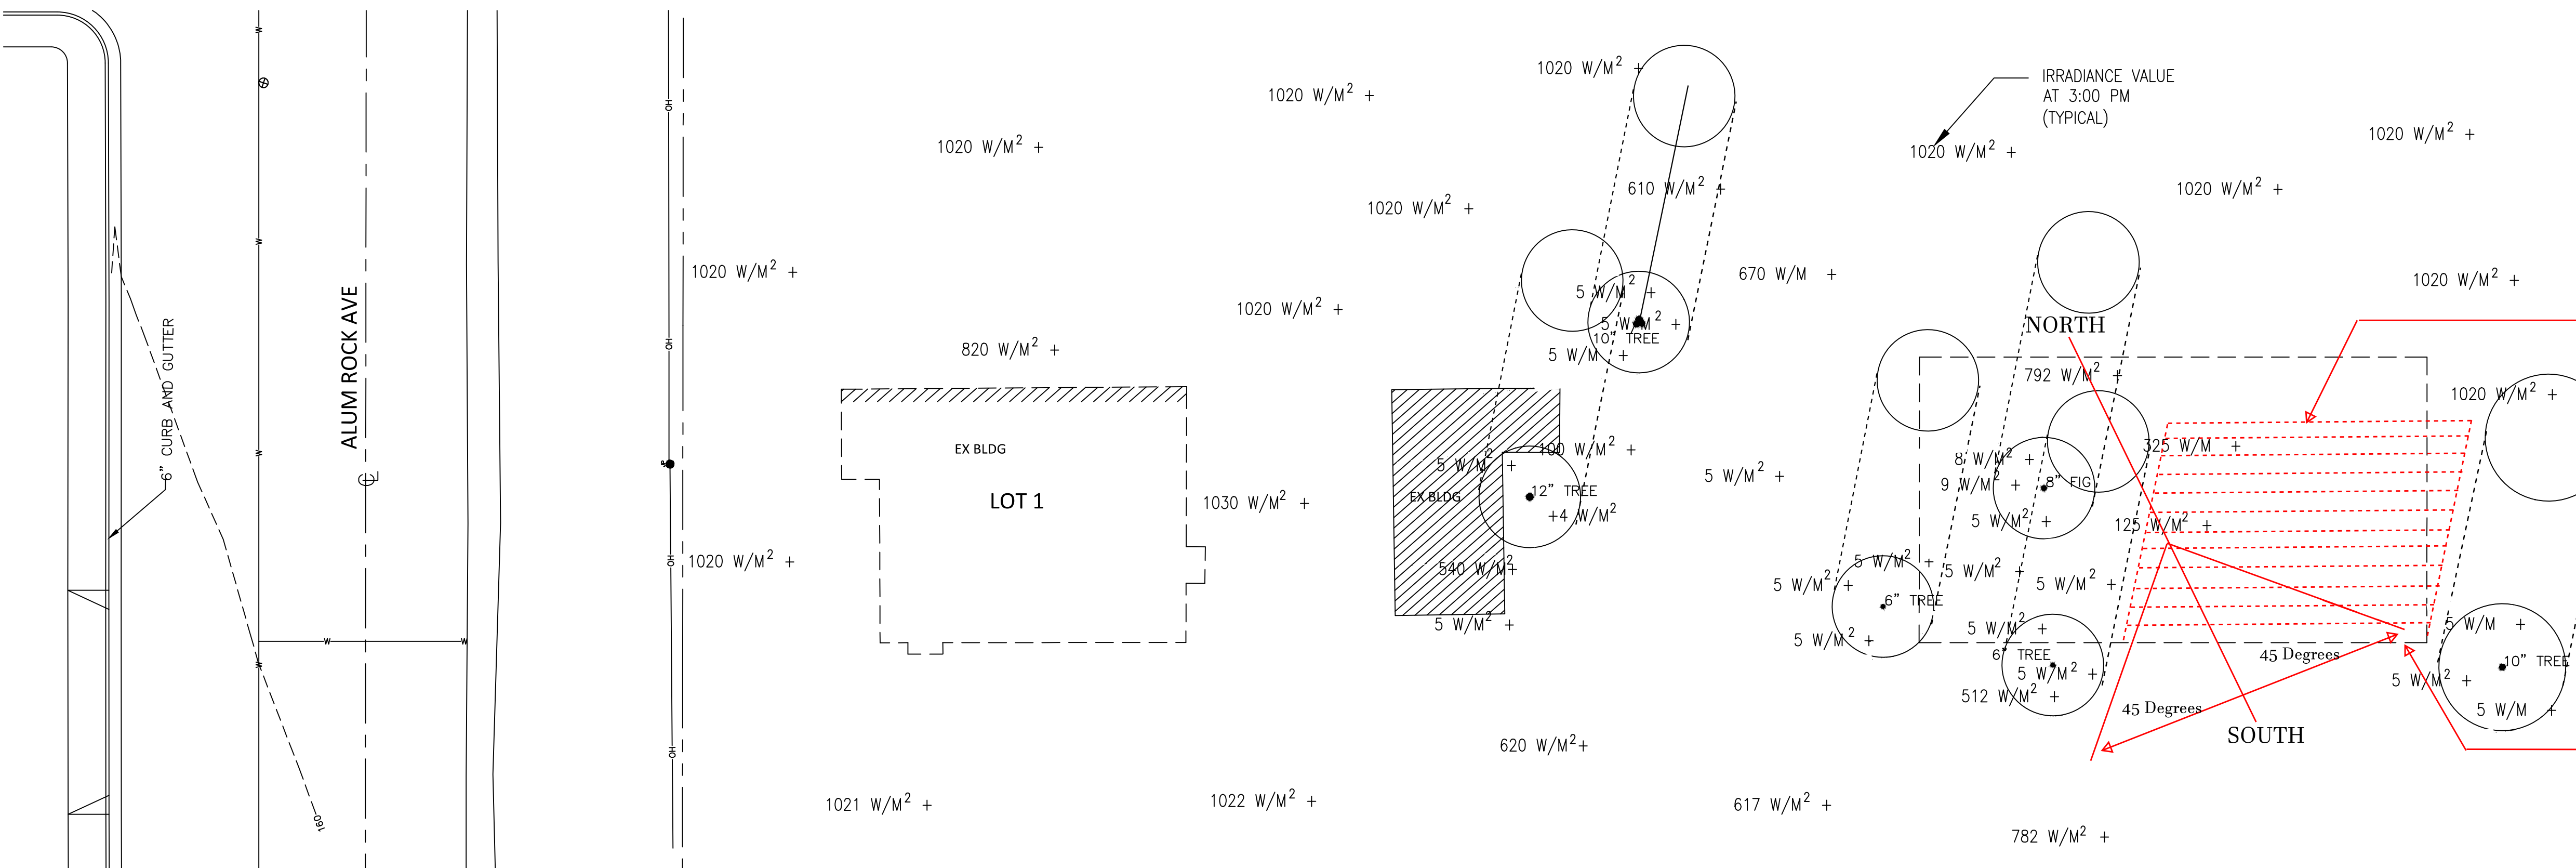

APPROXIMATE SHADE PATTERN AT 3:00 PM ON 12-21-2023

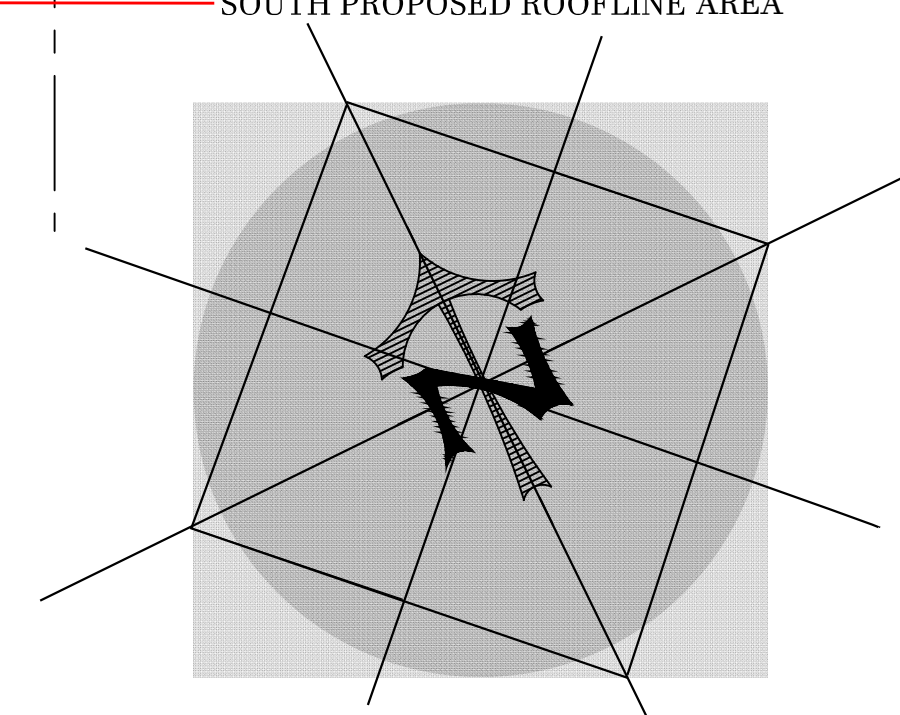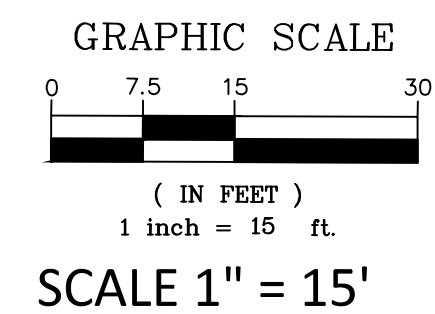

CONDITIONS OF ISSUANCE

THESE PLANS HAVE BEEN ISSUED AS AN ENGINEERING PROGRESS CHECK OR FOR THE USE OF THE BUILDING OFFICIALS. THESE PLANS HAVE NOT BEEN COMPLETELY REVIEWED OR APPROVED BY THE AUTHORITY HAVING JURISDICTION (AHL). THESE PLANS ARE SUBJECT TO REVISIONS UNTIL THEY HAVE BEEN STAMPED AND APPROVED BY THE AHL. ANY DECISIONS MADE OR CONSTRUCTION PERFORMED BASED ON THESE DOCUMENTS IS THE RESPONSIBILITY OF THOSE MAKING THE BID OR PERFORMING THE CONSTRUCTION

Drawn By: VE
Drawing Date: 07/15/20
03/20/2023 LL
Project Number: SAE20-03

- Revisions:
- △ FOR PERMIT 07-15-20
 - △ FOR RESUBMITTAL 03-20-2023
 - △ FOR RESUBMITAL 04-01-2024
 - △

Sheet Title:
**ENERGY
CONSERVATION
PLAN**

Sheet Number:
FC1.00