

- LEGEND:**
- A/C ASPHALT CONCRETE
 - BW BACK OF WALK
 - CB CATCH BASIN
 - CIP CAST IRON PIPE
 - CMP CORRUGATED METAL PIPE
 - CNC CONCRETE
 - CO CLEAN-OUT
 - CRN CROWN
 - DI DROP INLET
 - EC EDGE OF CONCRETE
 - EM ELECTRIC METER
 - FC FENCE CORNER
 - FD FOUND
 - FF FINISHED FLOOR
 - FL FLOW LINE
 - FH FIRE HYDRANT
 - G GROUND
 - GC GARAGE CORNER
 - GFC GROUND AT FENCE
 - GM GAS METER
 - HC HOUSE CORNER
 - HCR HANDICAP RAMP
 - INV INVERT
 - IP IRON PIPE
 - JP JOINT POLE
 - LAT. LATERAL
 - LIP LIP OF GUTTER
 - OV OVERHEAD
 - PC PROPERTY CORNER
 - PCC PORTLAND CONCRETE CEMENT
 - RCP REINFORCED CONCRETE PIPE
 - R/W RETAINING WALL
 - SSCO SANITARY SEWER CLEAN-OUT
 - SSMH SANITARY SEWER MANHOLE
 - SDMH STORM DRAIN MANHOLE
 - TBC TOP BACK OF CURB
 - TC TOP OF CURB
 - T/W TOP OF WALL
 - U/C UNDERGROUND
 - VCP VITRIFIED CLAY PIPE
 - WV WATER VALVE
 - WM WATER METER BOX
 - CIV- CABLE TELEVISION LINE
 - E- ELECTRICAL LINE
 - G- GAS LINE
 - SS- SANITARY SEWER LINE
 - SD- STORM DRAIN LINE
 - T- TELEPHONE LINE
 - W- WATER LINE

- LEGEND**
- PINE
 - REDWOOD
 - OAK
 - Earthen Berm
 - Mulch Pile
 - Leach Field


BASIS OF BEARINGS:
BOUNDARY DATA COMPILED FROM RECORD INFORMATION

BASIS OF ELEVATION:
TBM SET: N1, ELEV=100.00

UTILITY NOTE:
UNDERGROUND UTILITIES, SHOWN PER SURFACE EVIDENCE AND RECORD MAPS, MAY BE DIFFERENT THAN AS SHOWN. BEFORE EXCAVATION, CALL UNDERGROUND SERVICE ALERT (USA) 1-800-642-2444.

LEGAL DESCRIPTION:
FOOTHILL OAKS LOT 4

NOTE:
THIS TOPD SURVEY REPRESENT THE SITE CONDITION IN NOV, 2009

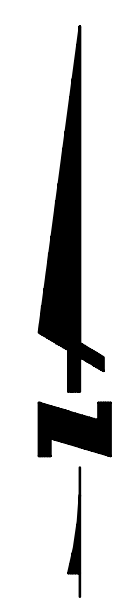

LI RESIDENCE

10185 JEAN ELLEN DR
GILROY, CA
783-27-014



2625 MIDDLEFIELD RD #658
PALO ALTO, CA 94306
TEL: (650) 823-6466
FAX: (650) 887-0321

LICENSE STAMPS AND SIGNATURE



ISSUED

No.	Description	Date

DATE: DECEMBER 10, 2009
SCALE: 1"=20'-0"
DRAWN: J
JOB: 06010

SHEET TITLE:

TOPOGRAPHIC SURVEY

SHEET NO.

C.0


2010 - 2021

Material removed from septic leech field, and berm along neighboring property cut back, per county direction.

Pond #2, backfilled.

Pond #1, backfilled with dirt. Mulch stockpile on top, which is why it shows 11 ft. There is only about 4 feet of mulch, and the pond was ~7 feet deep.

Approximate extent of Mulch pile, avg height ~3 ft.

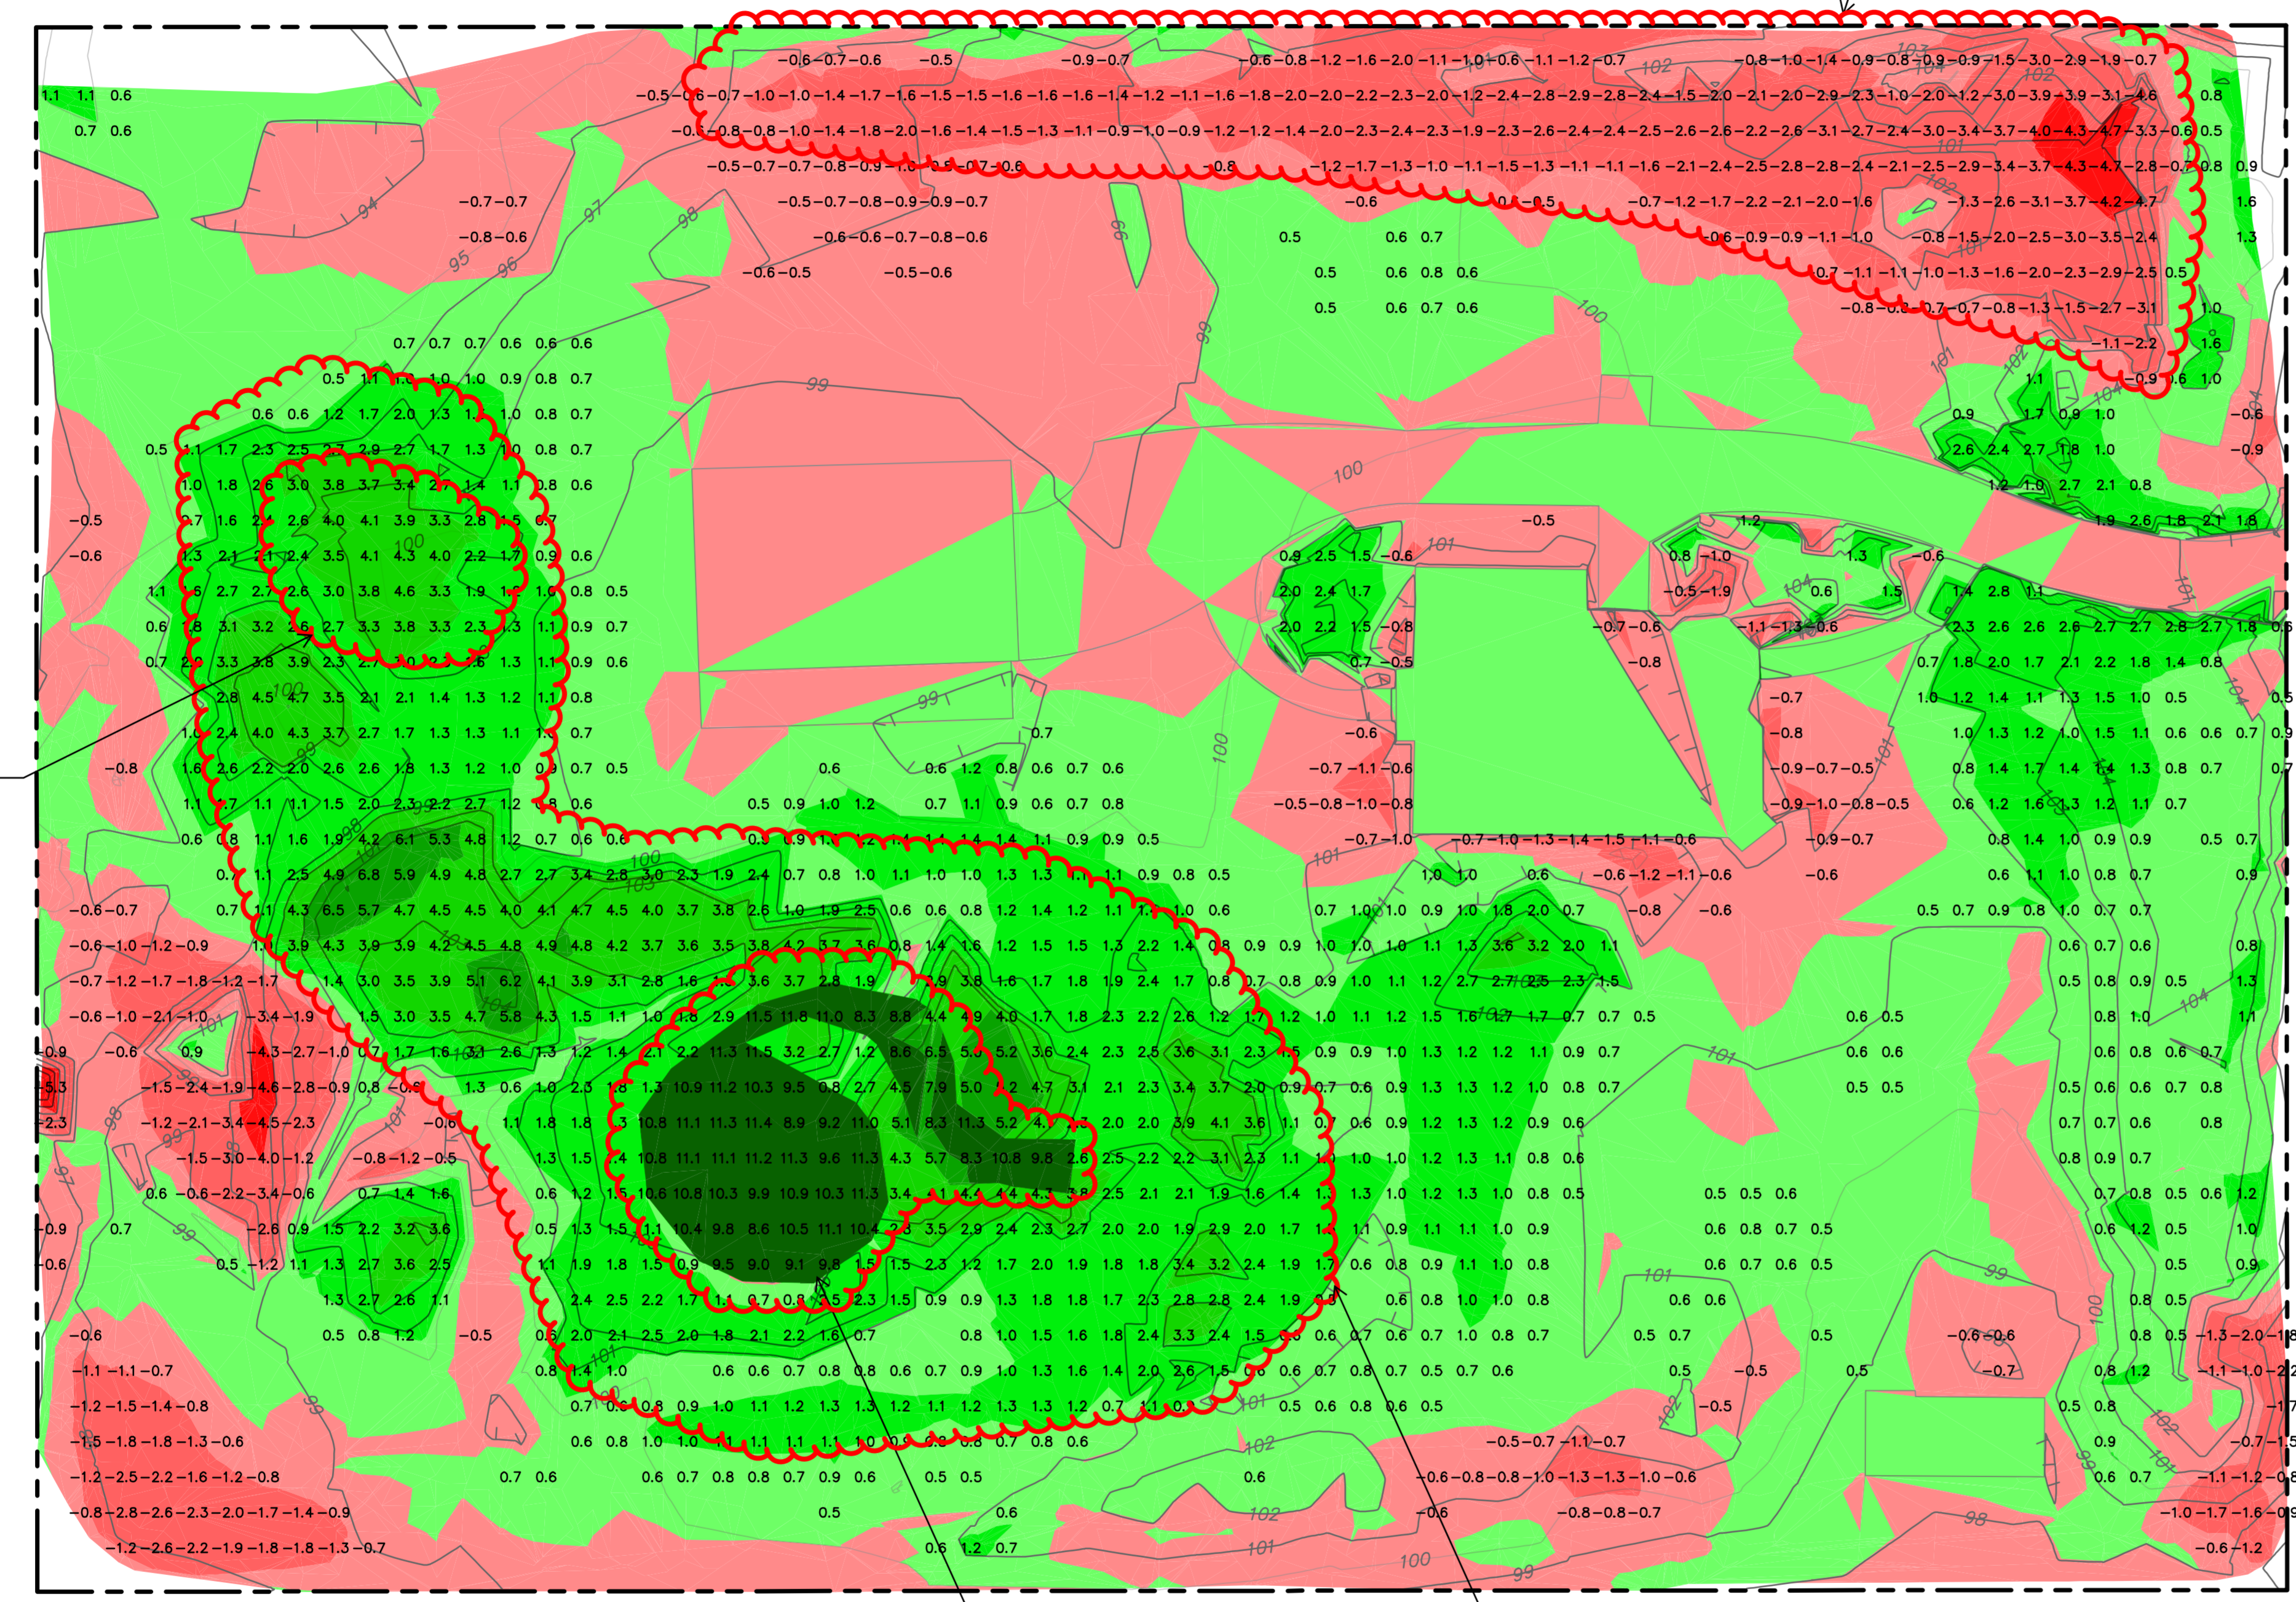


JEAN ELLEN DR

EARTHWORK QUANTITIES

EARTH WORK QUANTITIES
 CUT: 944 CY
 FILL: 2,941 CY
 EXPORT: 0 CY
 IMPORT: 1,997 CY


NOTE: EARTHWORK QUANTITIES SHOWN ARE APPROXIMATE. IT SHALL BE THE CONTRACTOR'S RESPONSIBILITY TO INDEPENDENTLY ESTIMATE QUANTITIES FOR HIS/HER OWN USE.

Elevations Table			
Number	Minimum Elevation	Maximum Elevation	Color
1	-6.683	-4.000	Red
2	-4.000	-1.000	Red
3	-1.000	0.000	Red
4	0.000	1.000	Light Green
5	1.000	3.000	Light Green
6	3.000	5.000	Light Green
7	5.000	7.500	Light Green
8	7.500	12.400	Light Green

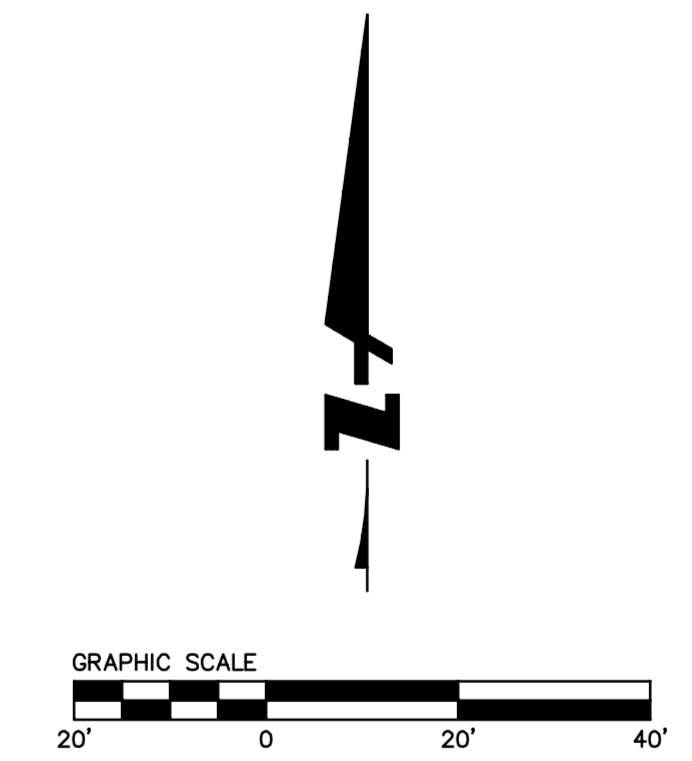

EARTHWORK
 JEAN ELLEN
 10185 JEAN ELLEN DRIVE
 DECEMBER 2021



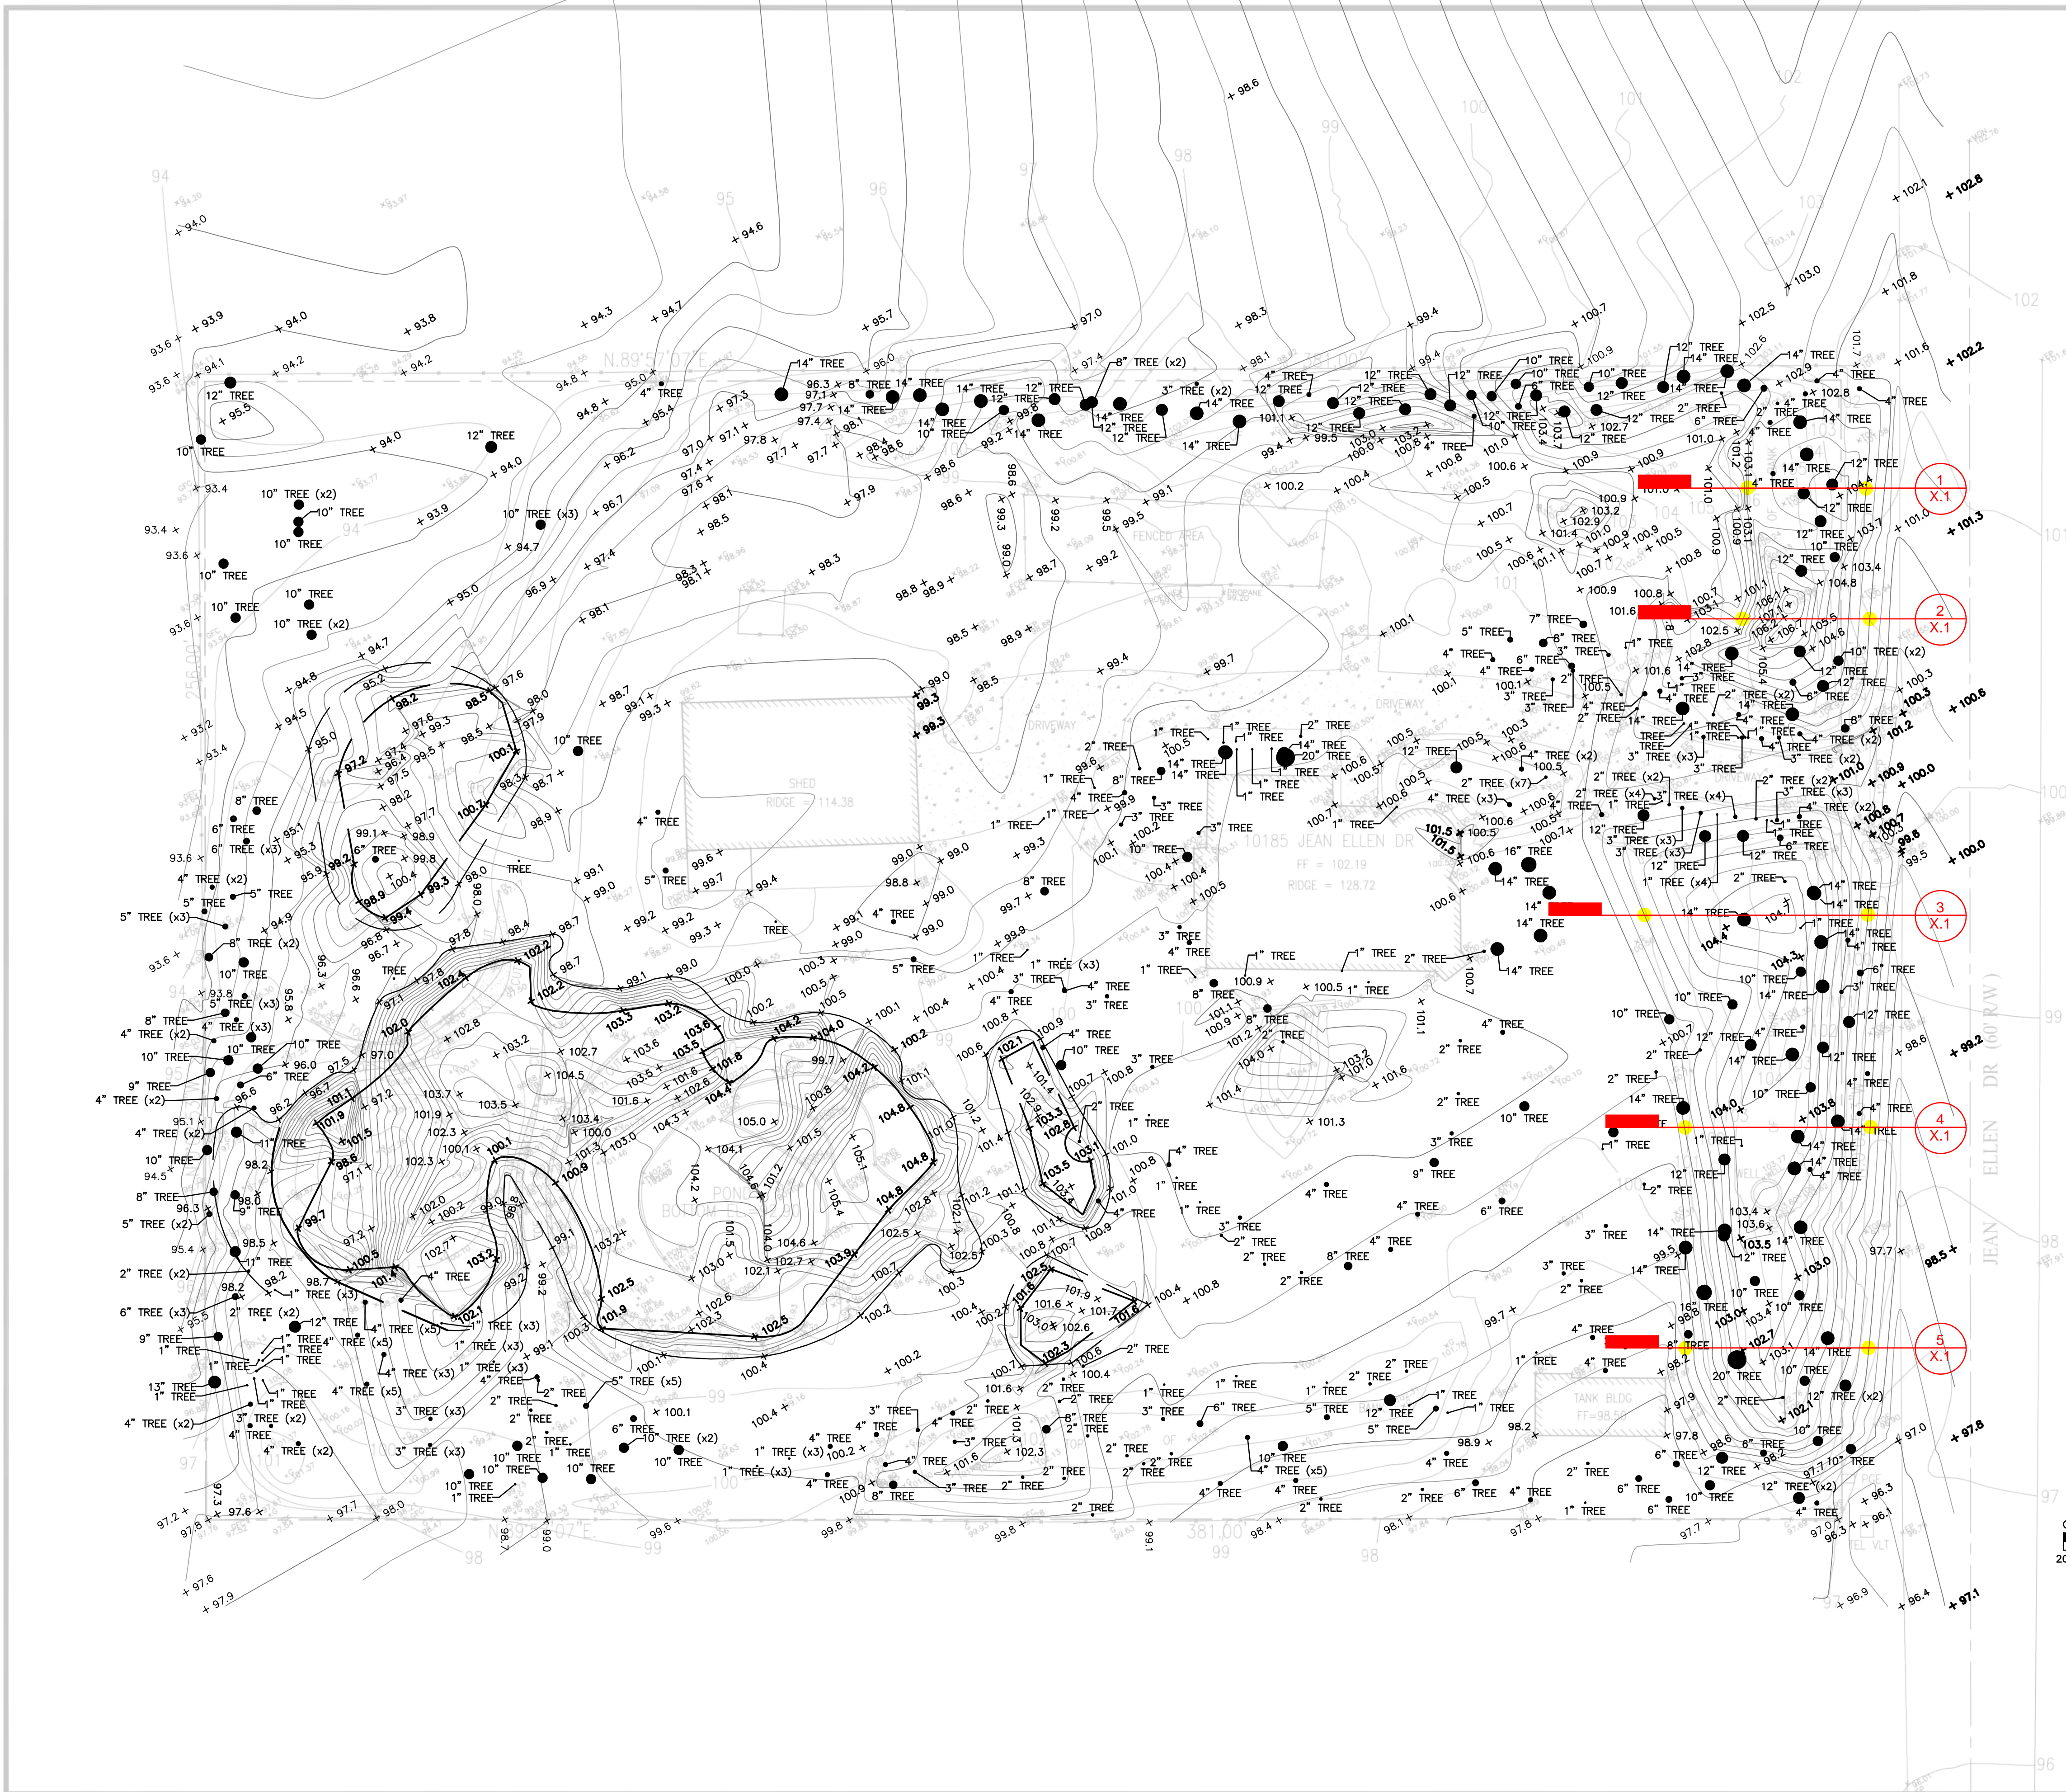

- LEGEND:**
- A/C ASPHALT CONCRETE
 - BW BACK OF WALK
 - CB CATCH BASIN
 - CP CORRUGATED METAL PIPE
 - CNC CONCRETE
 - CD CLEAN-OUT
 - CRN CROWN
 - DI DROP INLET
 - EC EDGE OF CONCRETE
 - EM ELECTRIC METER
 - FC FENCE CORNER
 - FD FOUND
 - FF FINISHED FLOOR
 - FL FLOW LINE
 - FH FIRE HYDRANT
 - G GROUND
 - GC GARAGE CORNER
 - GFC GROUND AT FENCE
 - GM GAS METER
 - HCR HOUSE CORNER
 - HCR HANDICAP RAMP
 - INV INVERT
 - IP IRON PIPE
 - JP JOINT POLE
 - LAT LATERAL
 - LG LIP OF GUTTER
 - O/H OVERHEAD
 - PC PROPERTY CORNER
 - PCC PORTLAND CONCRETE CEMENT
 - RCP REINFORCED CONCRETE PIPE
 - R/W RETAINING WALL
 - SSCO SANITARY SEWER CLEAN-OUT
 - SSMH SANITARY SEWER MANHOLE
 - SDMH STORM DRAIN MANHOLE
 - TBC TOP BACK OF CURB
 - TC TOP OF CURB
 - T/W TOP OF WALL
 - U/C UNDERGROUND
 - VCP VITRIFIED CLAY PIPE
 - WV WATER VALVE
 - WM WATER METER BOX
 - CIV- CABLE TELEVISION LINE
 - E- ELECTRICAL LINE
 - G- GAS LINE
 - SS- SANITARY SEWER LINE
 - SD- STORM DRAIN LINE
 - T- TELEPHONE LINE
 - W- WATER LINE



BASIS OF BEARINGS:
BOUNDARY DATA COMPILED FROM RECORD INFORMATION

BASIS OF ELEVATION:
TBM SET: N1, ELEV=100.00

UTILITY NOTE:
UNDERGROUND UTILITIES, SHOWN PER SURFACE EVIDENCE AND RECORD MAPS, MAY BE DIFFERENT THAN AS SHOWN. BEFORE EXCAVATION, CALL UNDERGROUND SERVICE ALERT (USA) 1-800-642-2444.

LEGAL DESCRIPTION:
FOOTHILL OAKS LOT 4

NOTE:
THIS TOPD SURVEY REPRESENT THE SITE CONDITION IN NOV, 2009

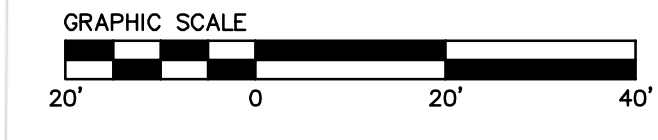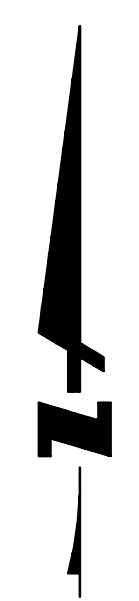

LI RESIDENCE

10185 JEAN ELLEN DR
GILROY, CA
783-27-014



2625 MIDDLEFIELD RD #658
PALO ALTO, CA 94306
TEL: (650) 823-6466
FAX: (650) 887-0321

LICENSE STAMPS AND SIGNATURE



ISSUED		
No.	Description	Date

DATE: DECEMBER 10, 2009
SCALE: 1"=20'-0"
DRAWN: J
JOB: 06010



SHEET TITLE:

TOPOGRAPHIC SURVEY




SHEET NO.

C.0

DRAWING NAME: \\BKF-SJ\vol14\2021\210857_clean Ellen Court\ENG\EXHIBITS\Earthwork\Berm XS GC\Jean Ellen Berms XS.dwg
PLOT DATE: 03-30-23 PLOTTED BY: jlovm

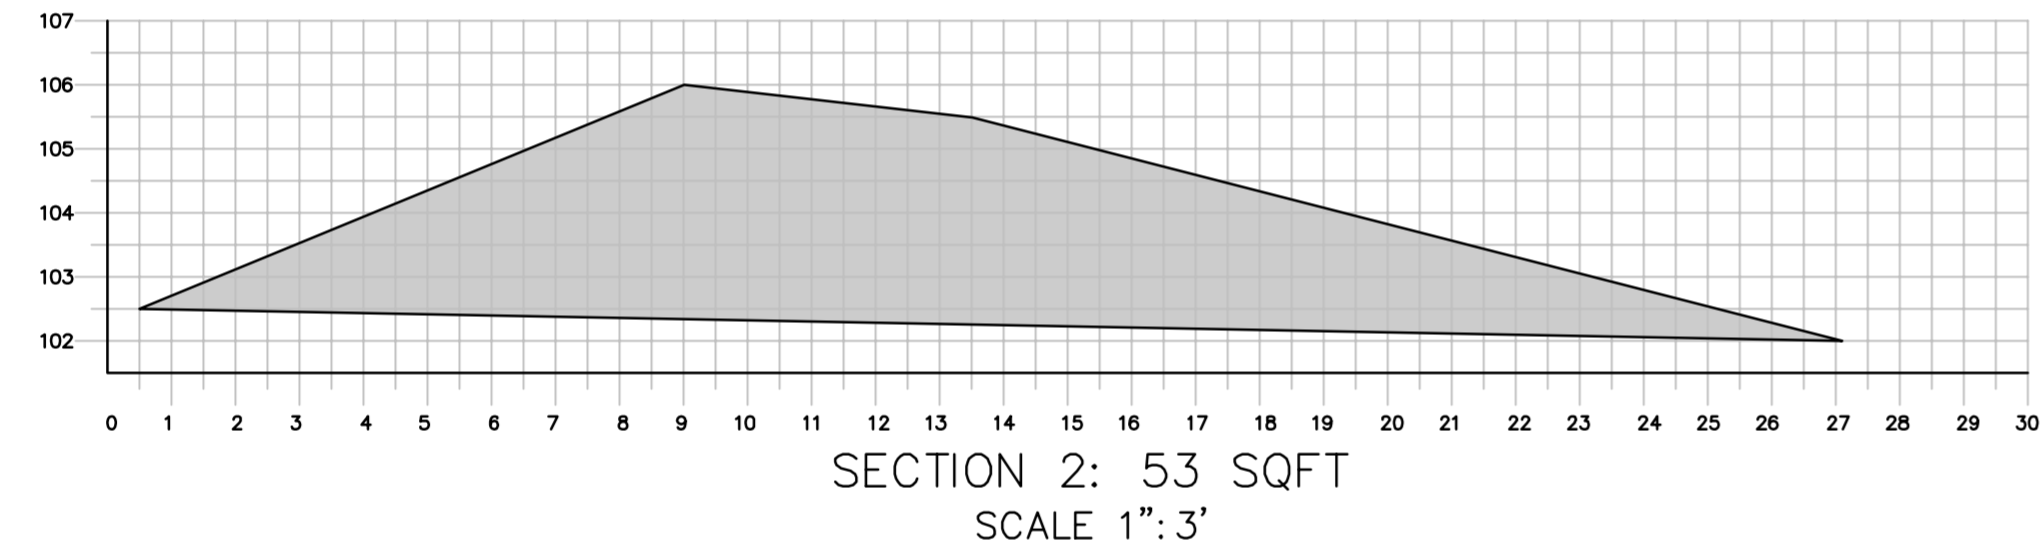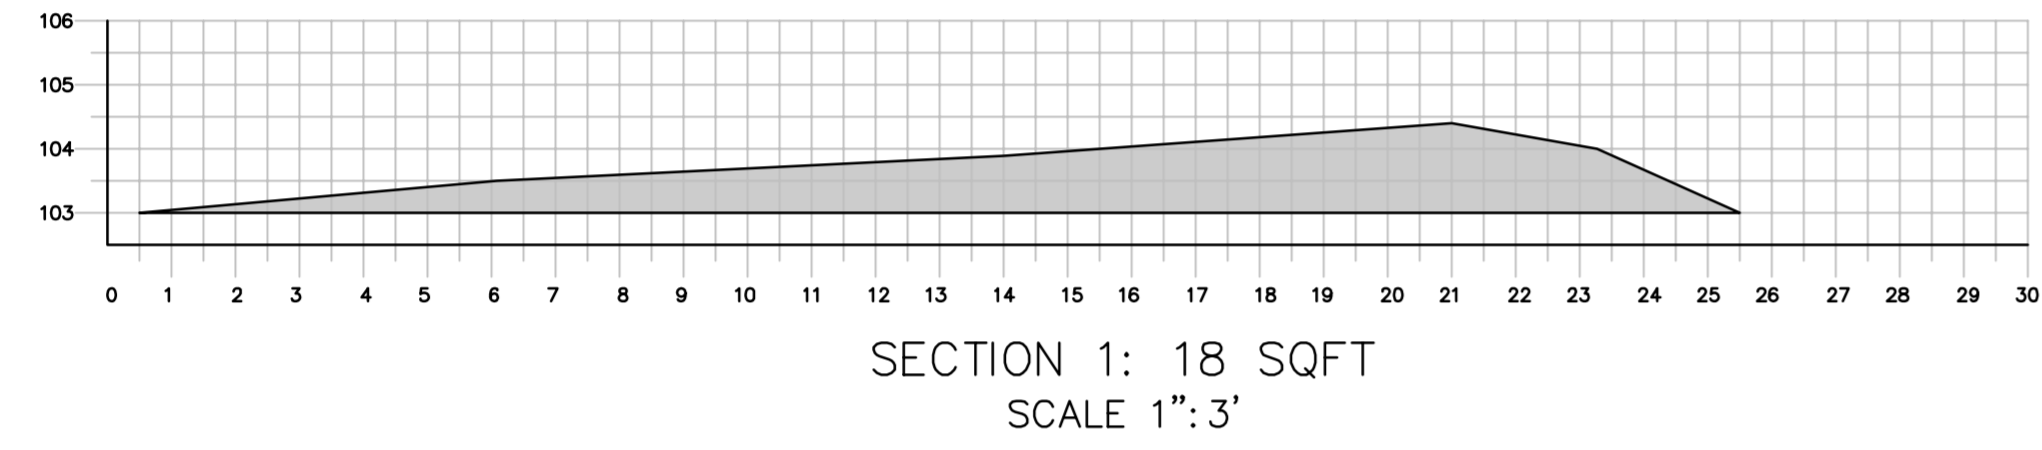

SECTIONS:	BERM VOLUME:
1-2	1,916 CF
3-5:	11,572 CF
TOTAL:	13,488 CF
	499 CY

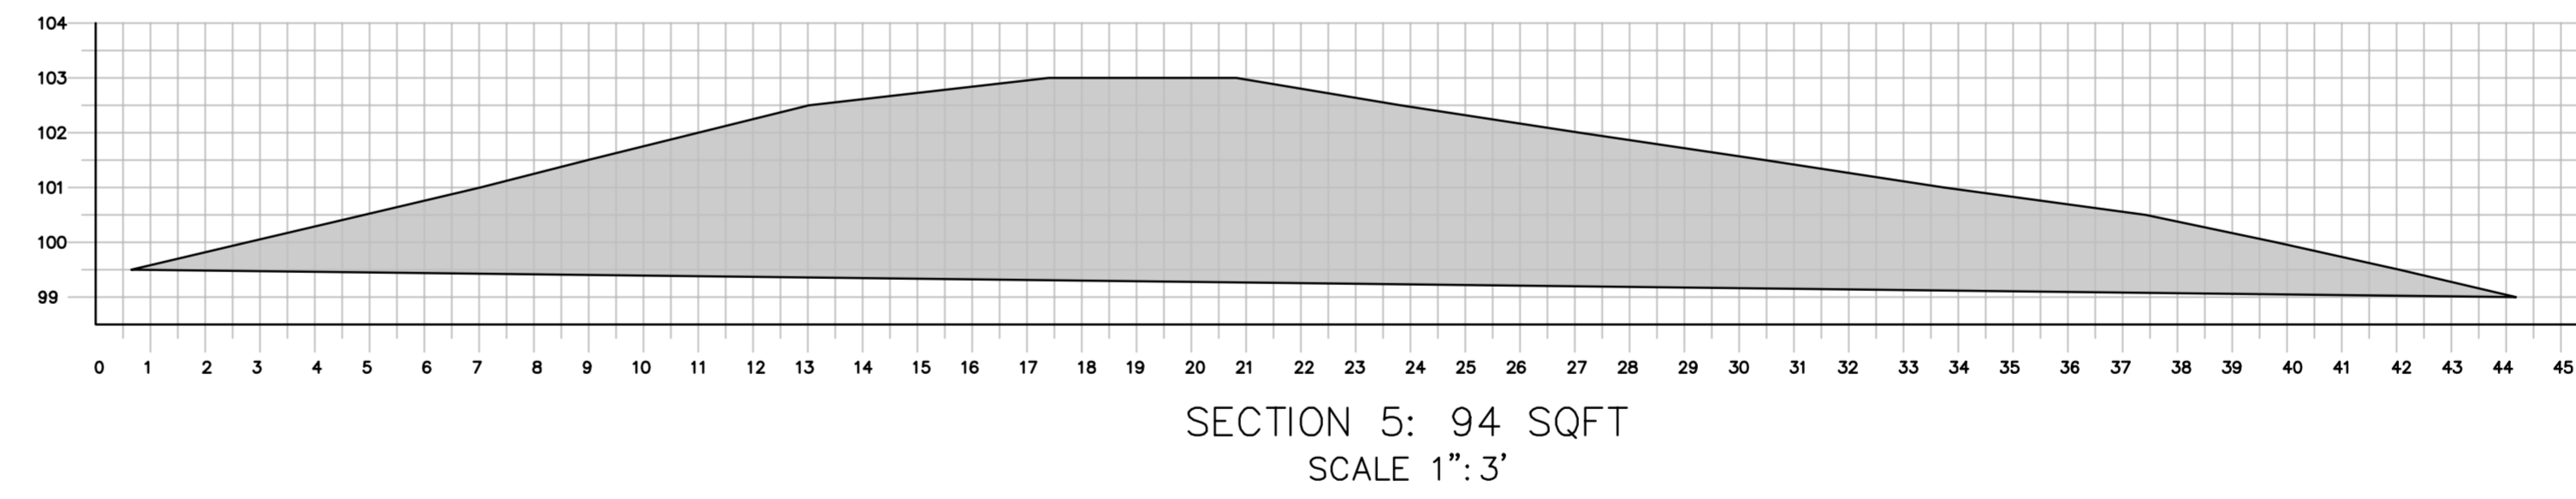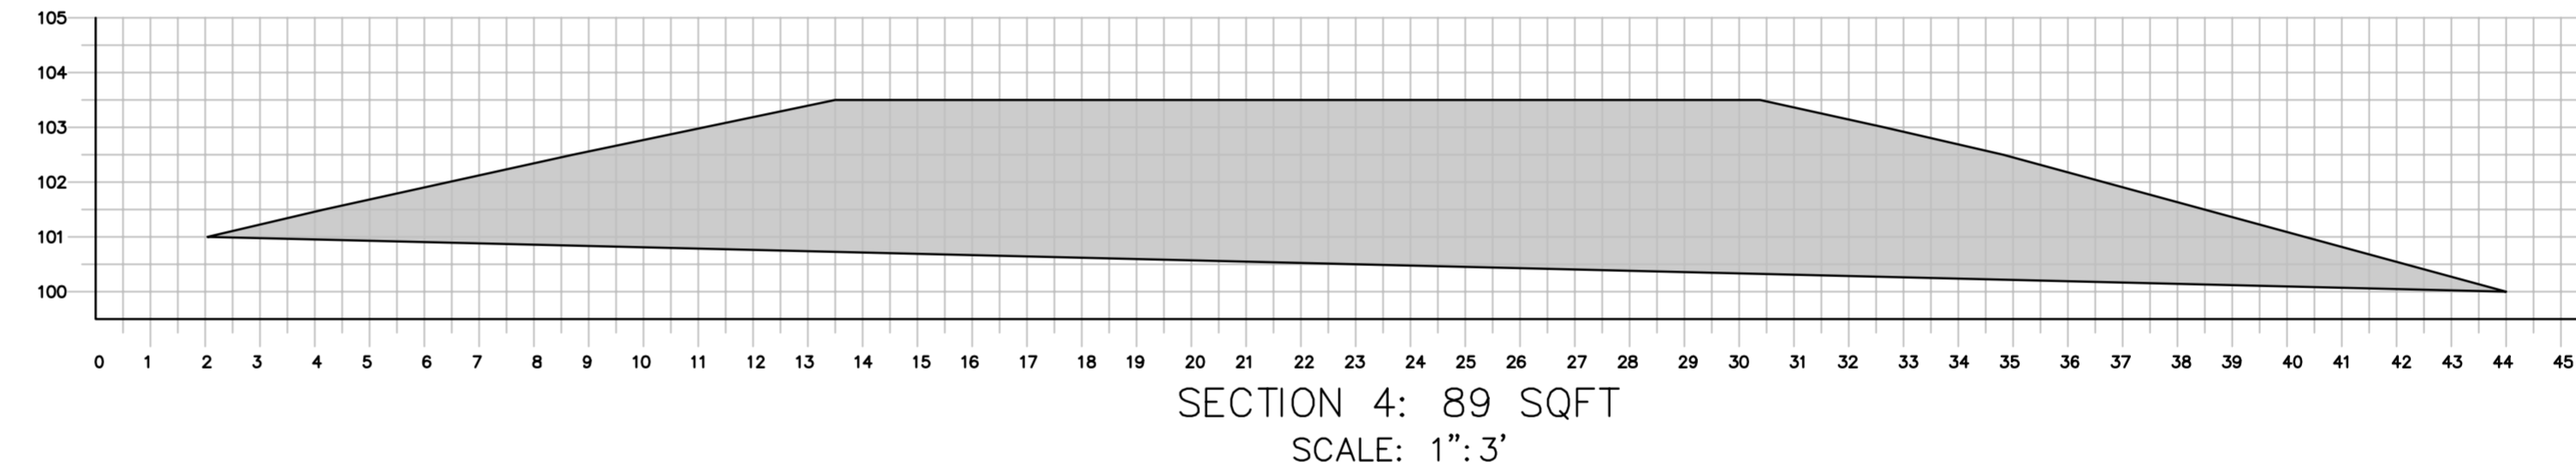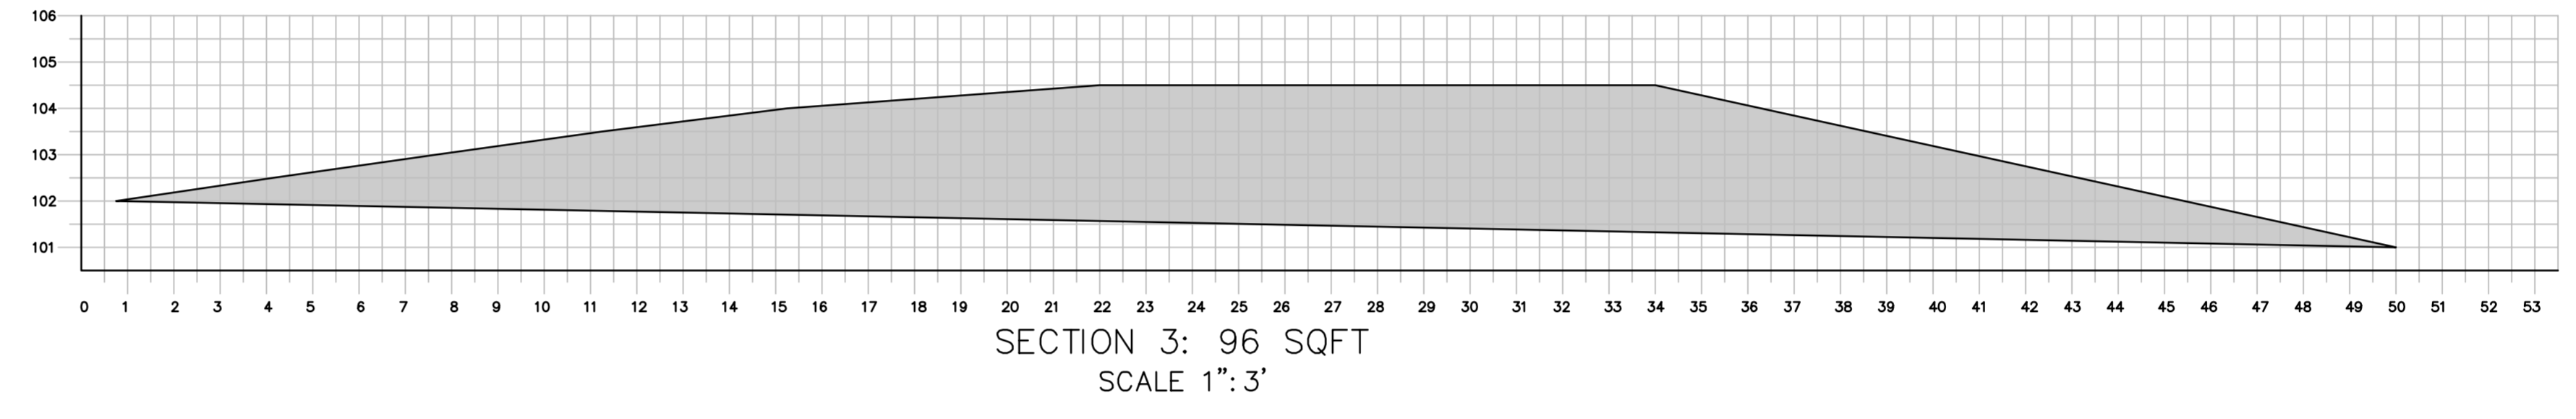


BKF ENGINEERS
200 4th STREET
SUITE 300
SANTA ROSA, CA 95401
(707) 583-8500
www.bkf.com

10185 JEAN ELLEN DR. GILROY, CA
BERM CROSS SECTIONS

Revisions	
No.	Date
	02/23/23

Drawing Number:
1
OF
1

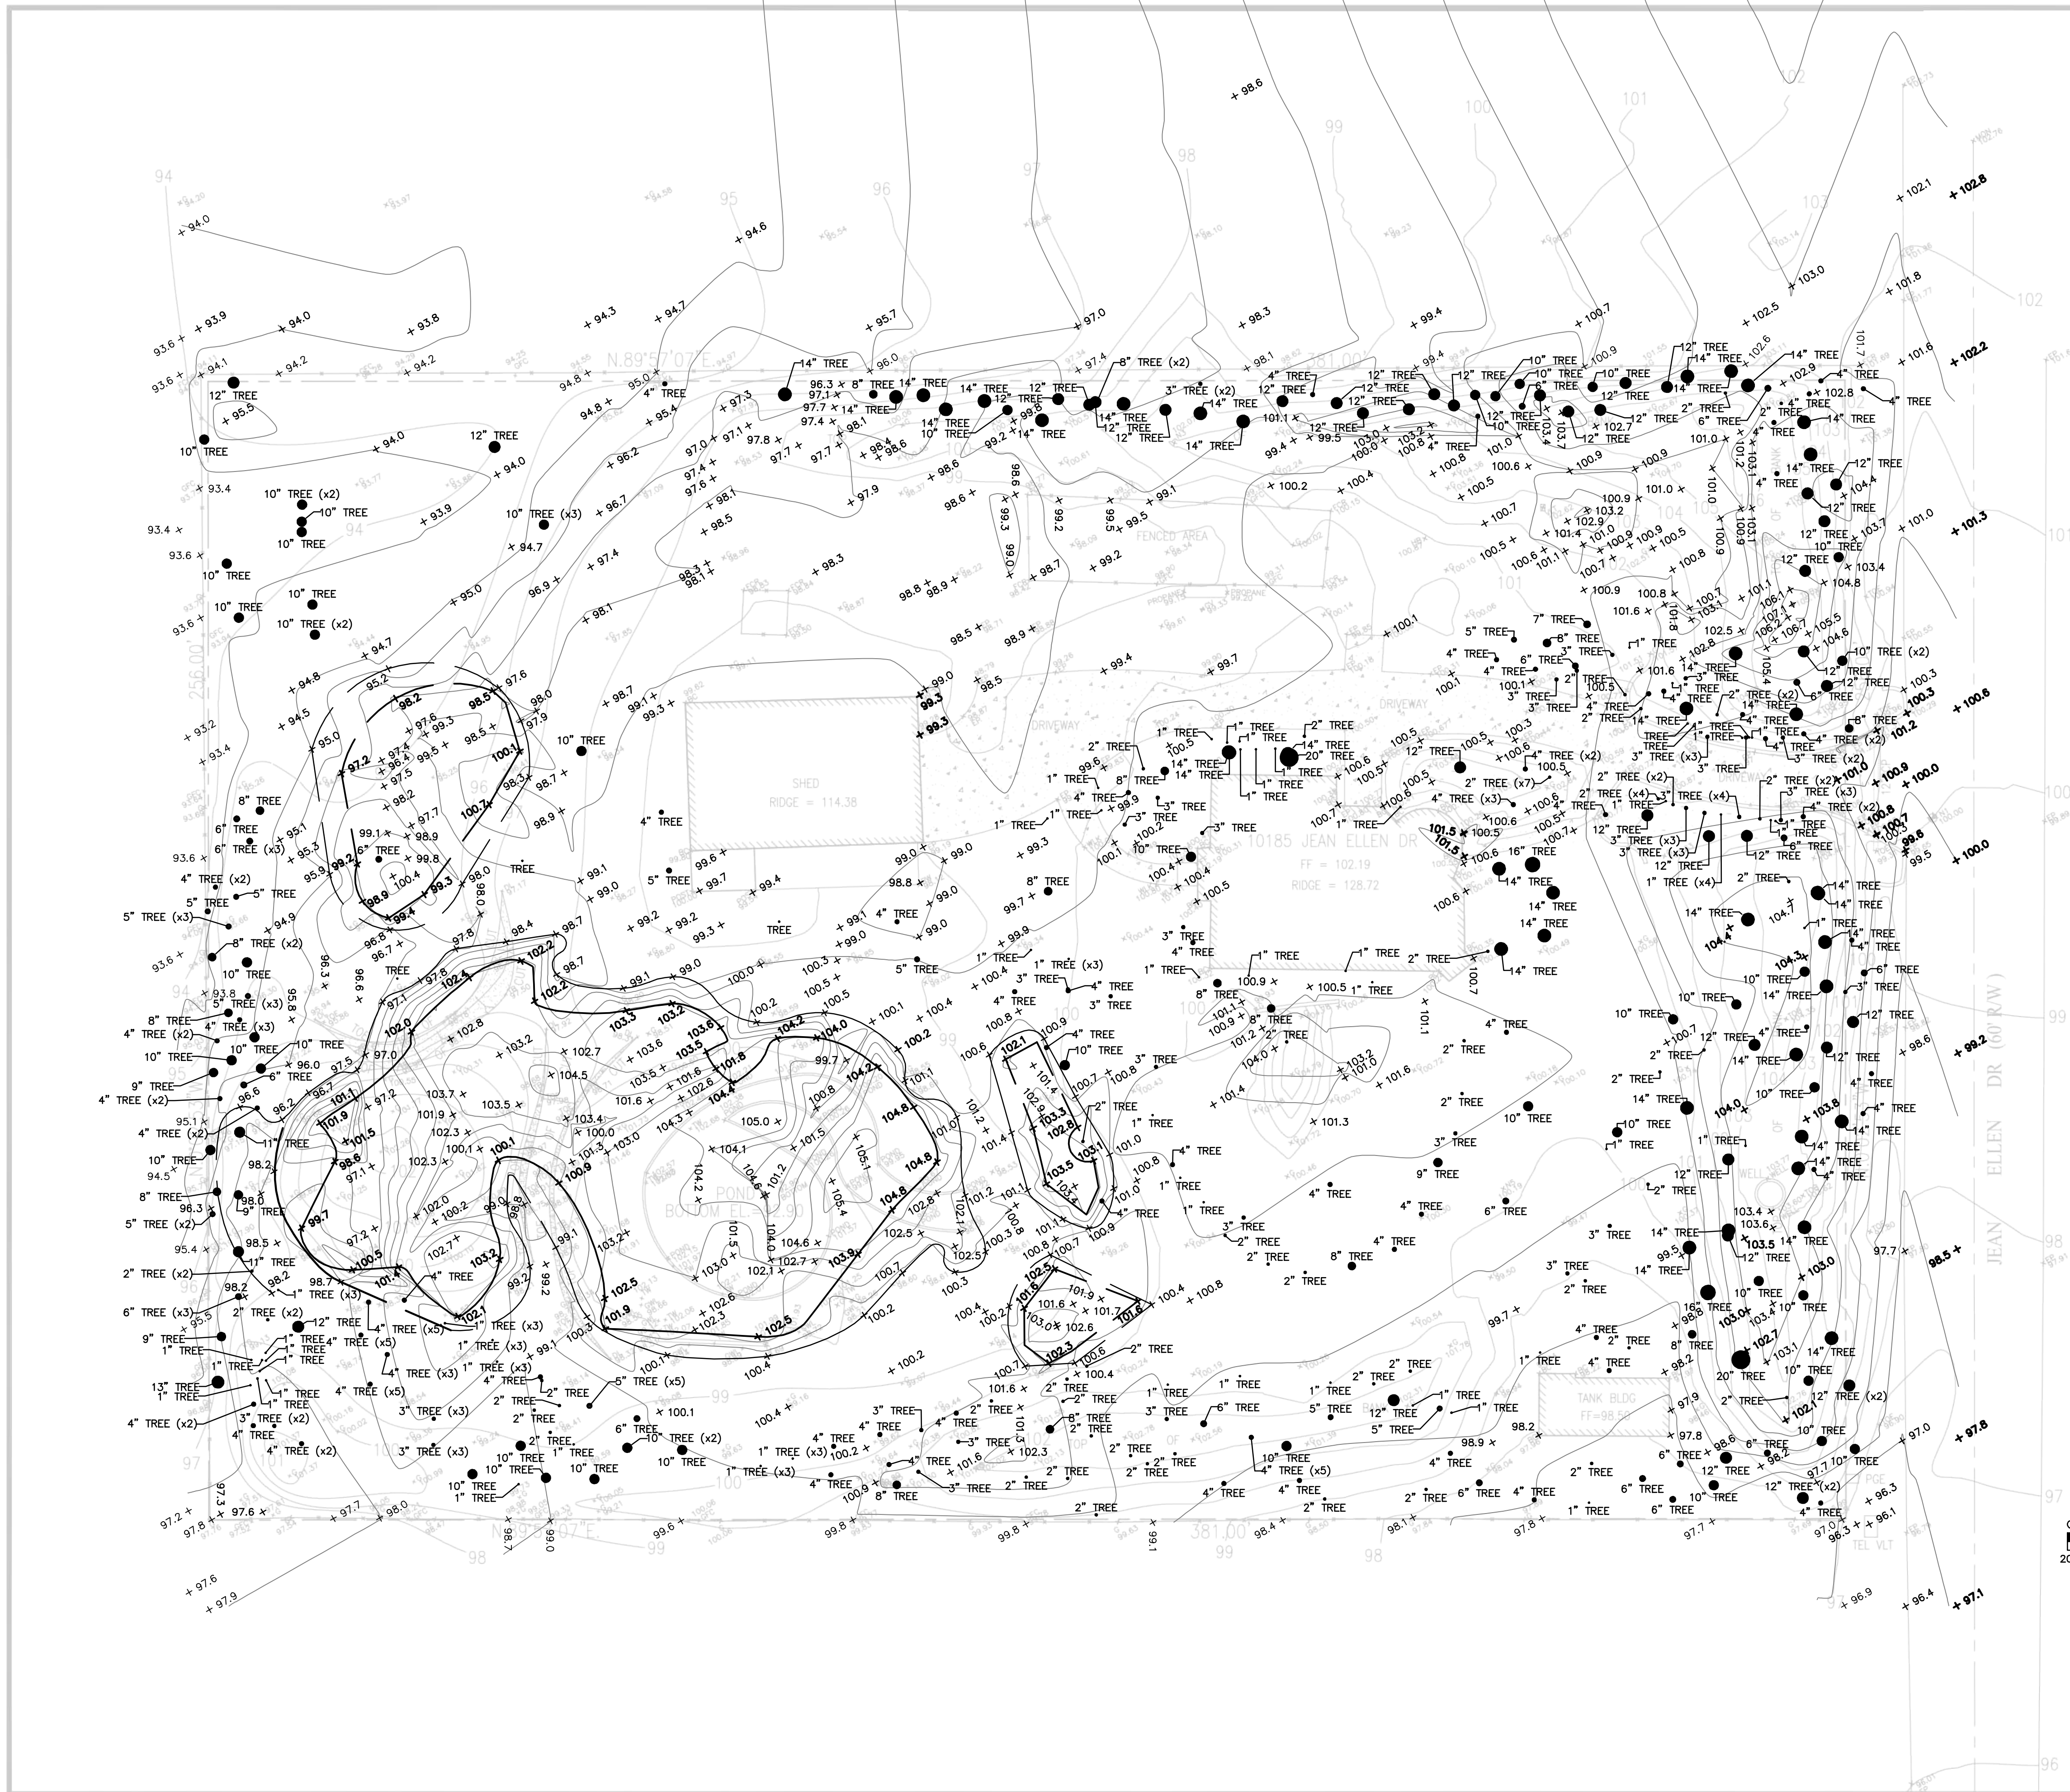

- LEGEND:**
- A/C ASPHALT CONCRETE
 - BW BACK OF WALK
 - CB CATCH BASIN
 - CIP CORRUGATED METAL PIPE
 - CNC CONCRETE
 - CO CLEAN-OUT
 - CRN CROWN
 - DI DROP INLET
 - EC EDGE OF CONCRETE
 - EM ELECTRIC METER
 - FC FENCE CORNER
 - FD FOUND
 - FF FINISHED FLOOR
 - FL FLOW LINE
 - FH FIRE HYDRANT
 - G GROUND
 - GC GARAGE CORNER
 - GFC GROUND AT FENCE
 - GM GAS METER
 - HCR HOUSE CORNER
 - HCR HANDICAP RAMP
 - INV INVERT
 - IP IRON PIPE
 - JP JOINT POLE
 - LAT LATERAL
 - LG LIP OF GUTTER
 - O/H OVERHEAD
 - PC PROPERTY CORNER
 - PCC PORTLAND CONCRETE CEMENT
 - RCP REINFORCED CONCRETE PIPE
 - R/W RETAINING WALL
 - SSCO SANITARY SEWER CLEAN-OUT
 - SSMH SANITARY SEWER MANHOLE
 - SDMH STORM DRAIN MANHOLE
 - TBC TOP BACK OF CURB
 - TC TOP OF CURB
 - T/W TOP OF WALL
 - U/C UNDERGROUND
 - VCP VITRIFIED CLAY PIPE
 - WV WATER VALVE
 - WM WATER METER BOX
 - CIV- CABLE TELEVISION LINE
 - E- ELECTRICAL LINE
 - G- GAS LINE
 - SS- SANITARY SEWER LINE
 - SD- STORM DRAIN LINE
 - T- TELEPHONE LINE
 - W- WATER LINE


BASIS OF BEARINGS:
BOUNDARY DATA COMPILED FROM RECORD INFORMATION

BASIS OF ELEVATION:
TBM SET: N1, ELEV=100.00

UTILITY NOTE:
UNDERGROUND UTILITIES, SHOWN PER SURFACE EVIDENCE AND RECORD MAPS, MAY BE DIFFERENT THAN AS SHOWN. BEFORE EXCAVATION, CALL UNDERGROUND SERVICE ALERT (USA) 1-800-642-2444.

LEGAL DESCRIPTION:
FOOTHILL OAKS LOT 4

NOTE:
THIS TOPD SURVEY REPRESENT THE SITE CONDITION IN NOV, 2009

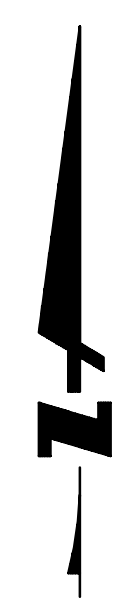

LI RESIDENCE

10185 JEAN ELLEN DR
GILROY, CA
783-27-014



2625 MIDDLEFIELD RD #658
PALO ALTO, CA 94306
TEL: (650) 823-6466
FAX: (650) 887-0321

LICENSE STAMPS AND SIGNATURE



ISSUED		
No.	Description	Date

DATE: DECEMBER 10, 2009
SCALE: 1"=20'-0"
DRAWN: J
JOB: 06010

SHEET TITLE:

TOPOGRAPHIC SURVEY

SHEET NO.

C.0