


scale: 1"=60'-0"




120 sq. ft. Horse Cover (10x12)  
144 sq. ft. Horse Cover (12x12)  
120 sq. ft. Supply Shed (10x12)  
120 sq. ft. Feed Cover (10x12)

DATE	APRIL 24, 2023
SCALE	1" = 60' - 0"
PROJECT MANAGER	SCOTT ZAZUETA
DRAWN	SEZ
JOB NO.	DZI022
SHEET	


# A1

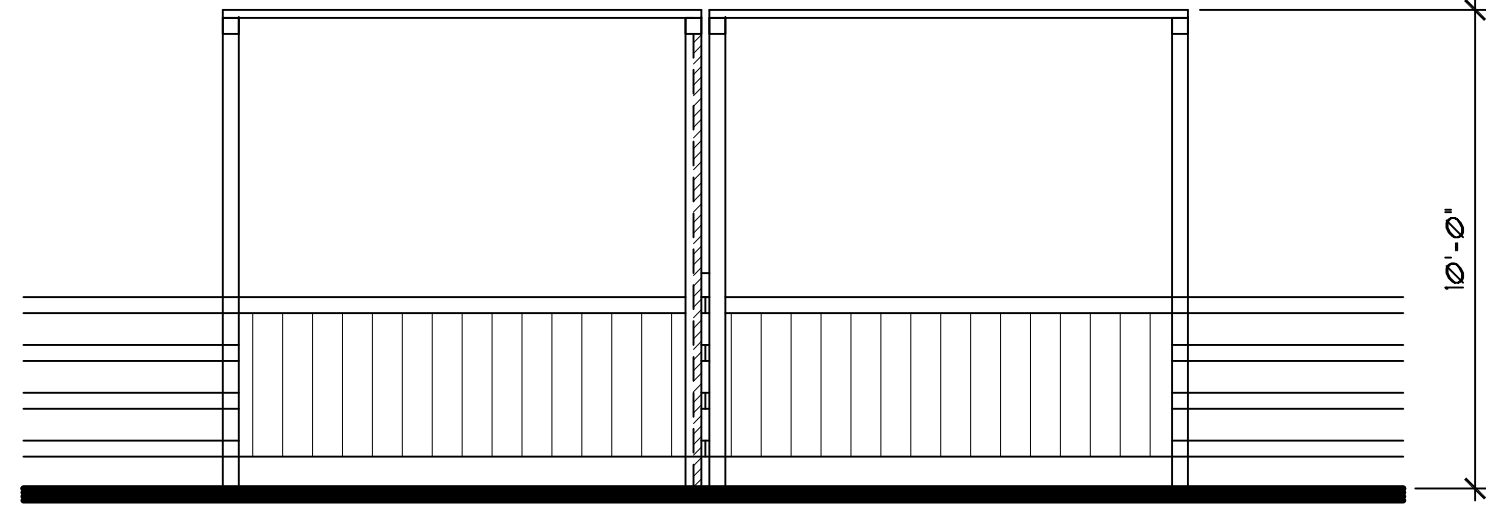


elevation 1

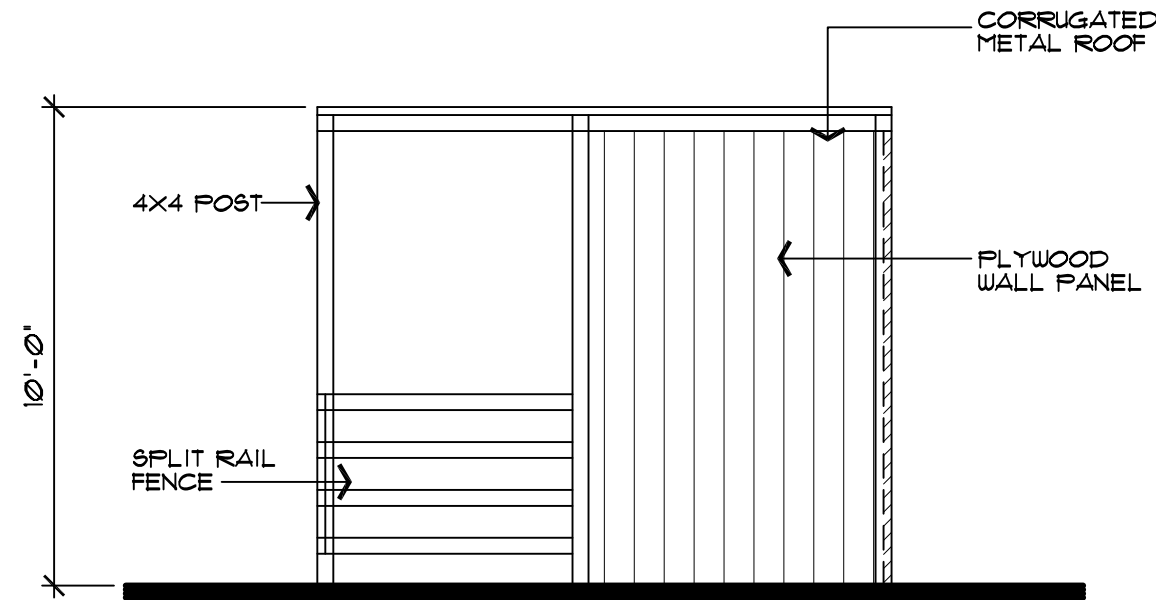

elevation 2

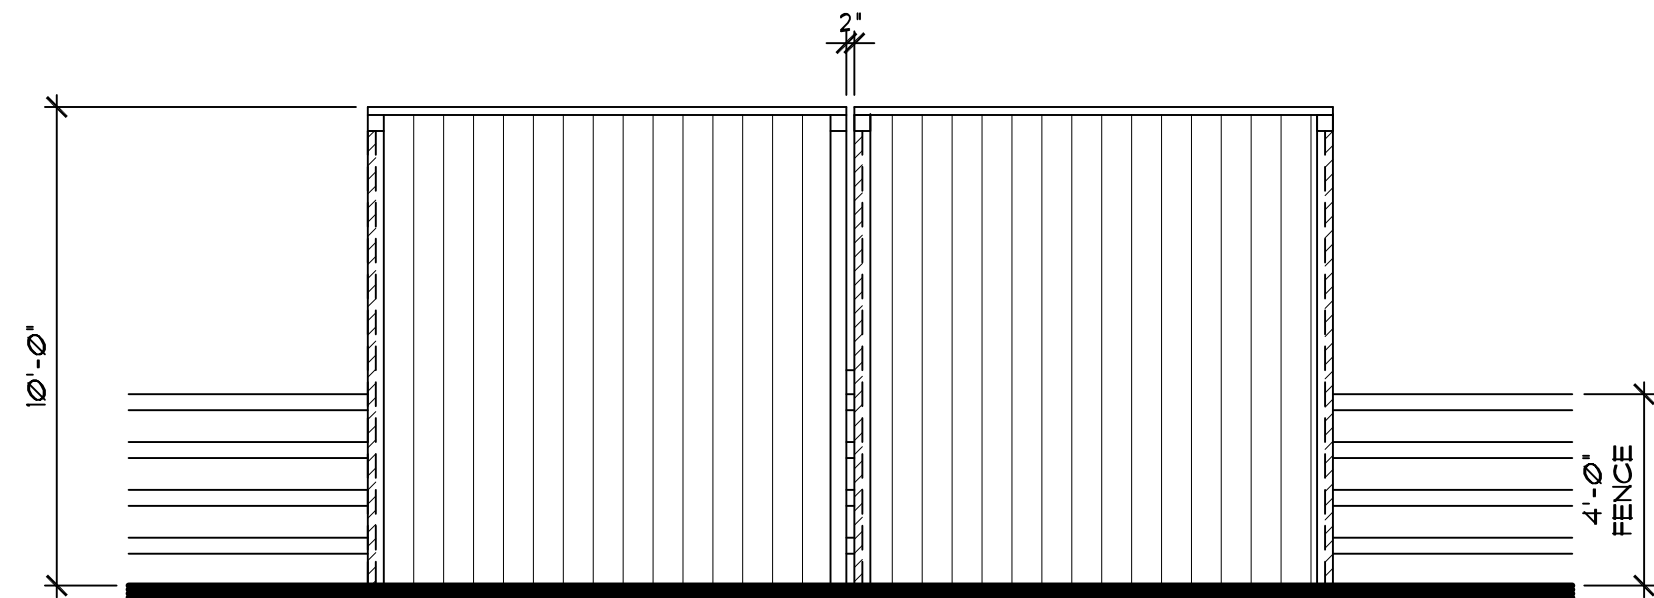

elevation 3

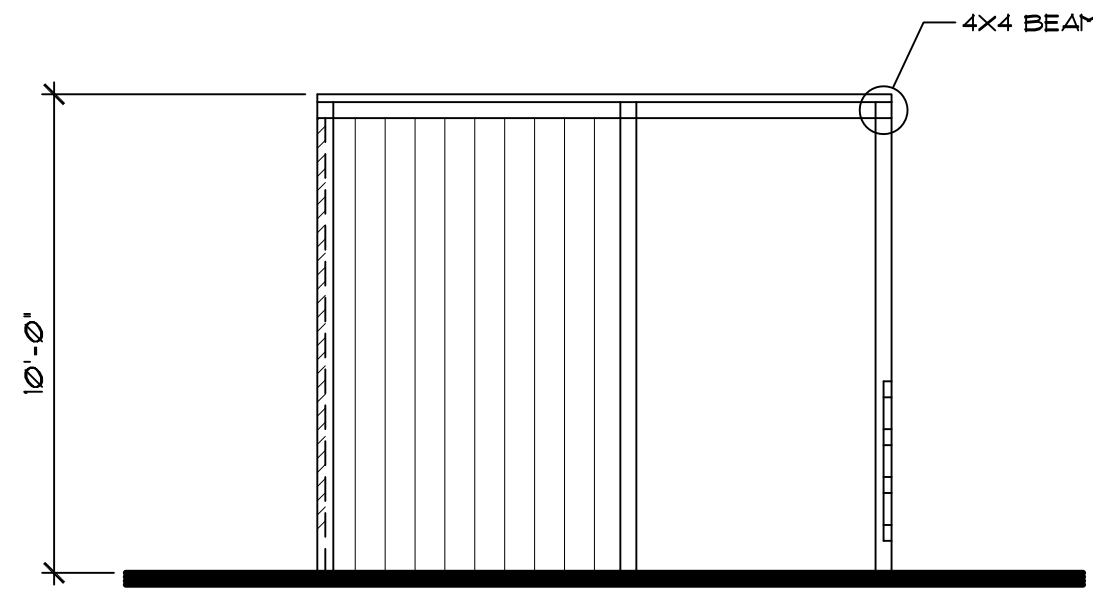

elevation 4


MATERIALS



**KELLY-MOORE  
PAINTS**  
COLOR BRAND: KELLY-MOORE PAINTS  
COLOR NAME: PLATINUM GRANITE  
COLOR NUMBER: K14910  
LIGHT REFLECTIVITY VALUE: 21.58%



**ASC BUILDING PRODUCTS**  
2.5' CORRUGATED  
COLOR BRAND: DURATECH x1(8MP)  
COLOR NAME: OLD TOWN GRAY  
LIGHT REFLECTIVITY VALUE: 21.58%

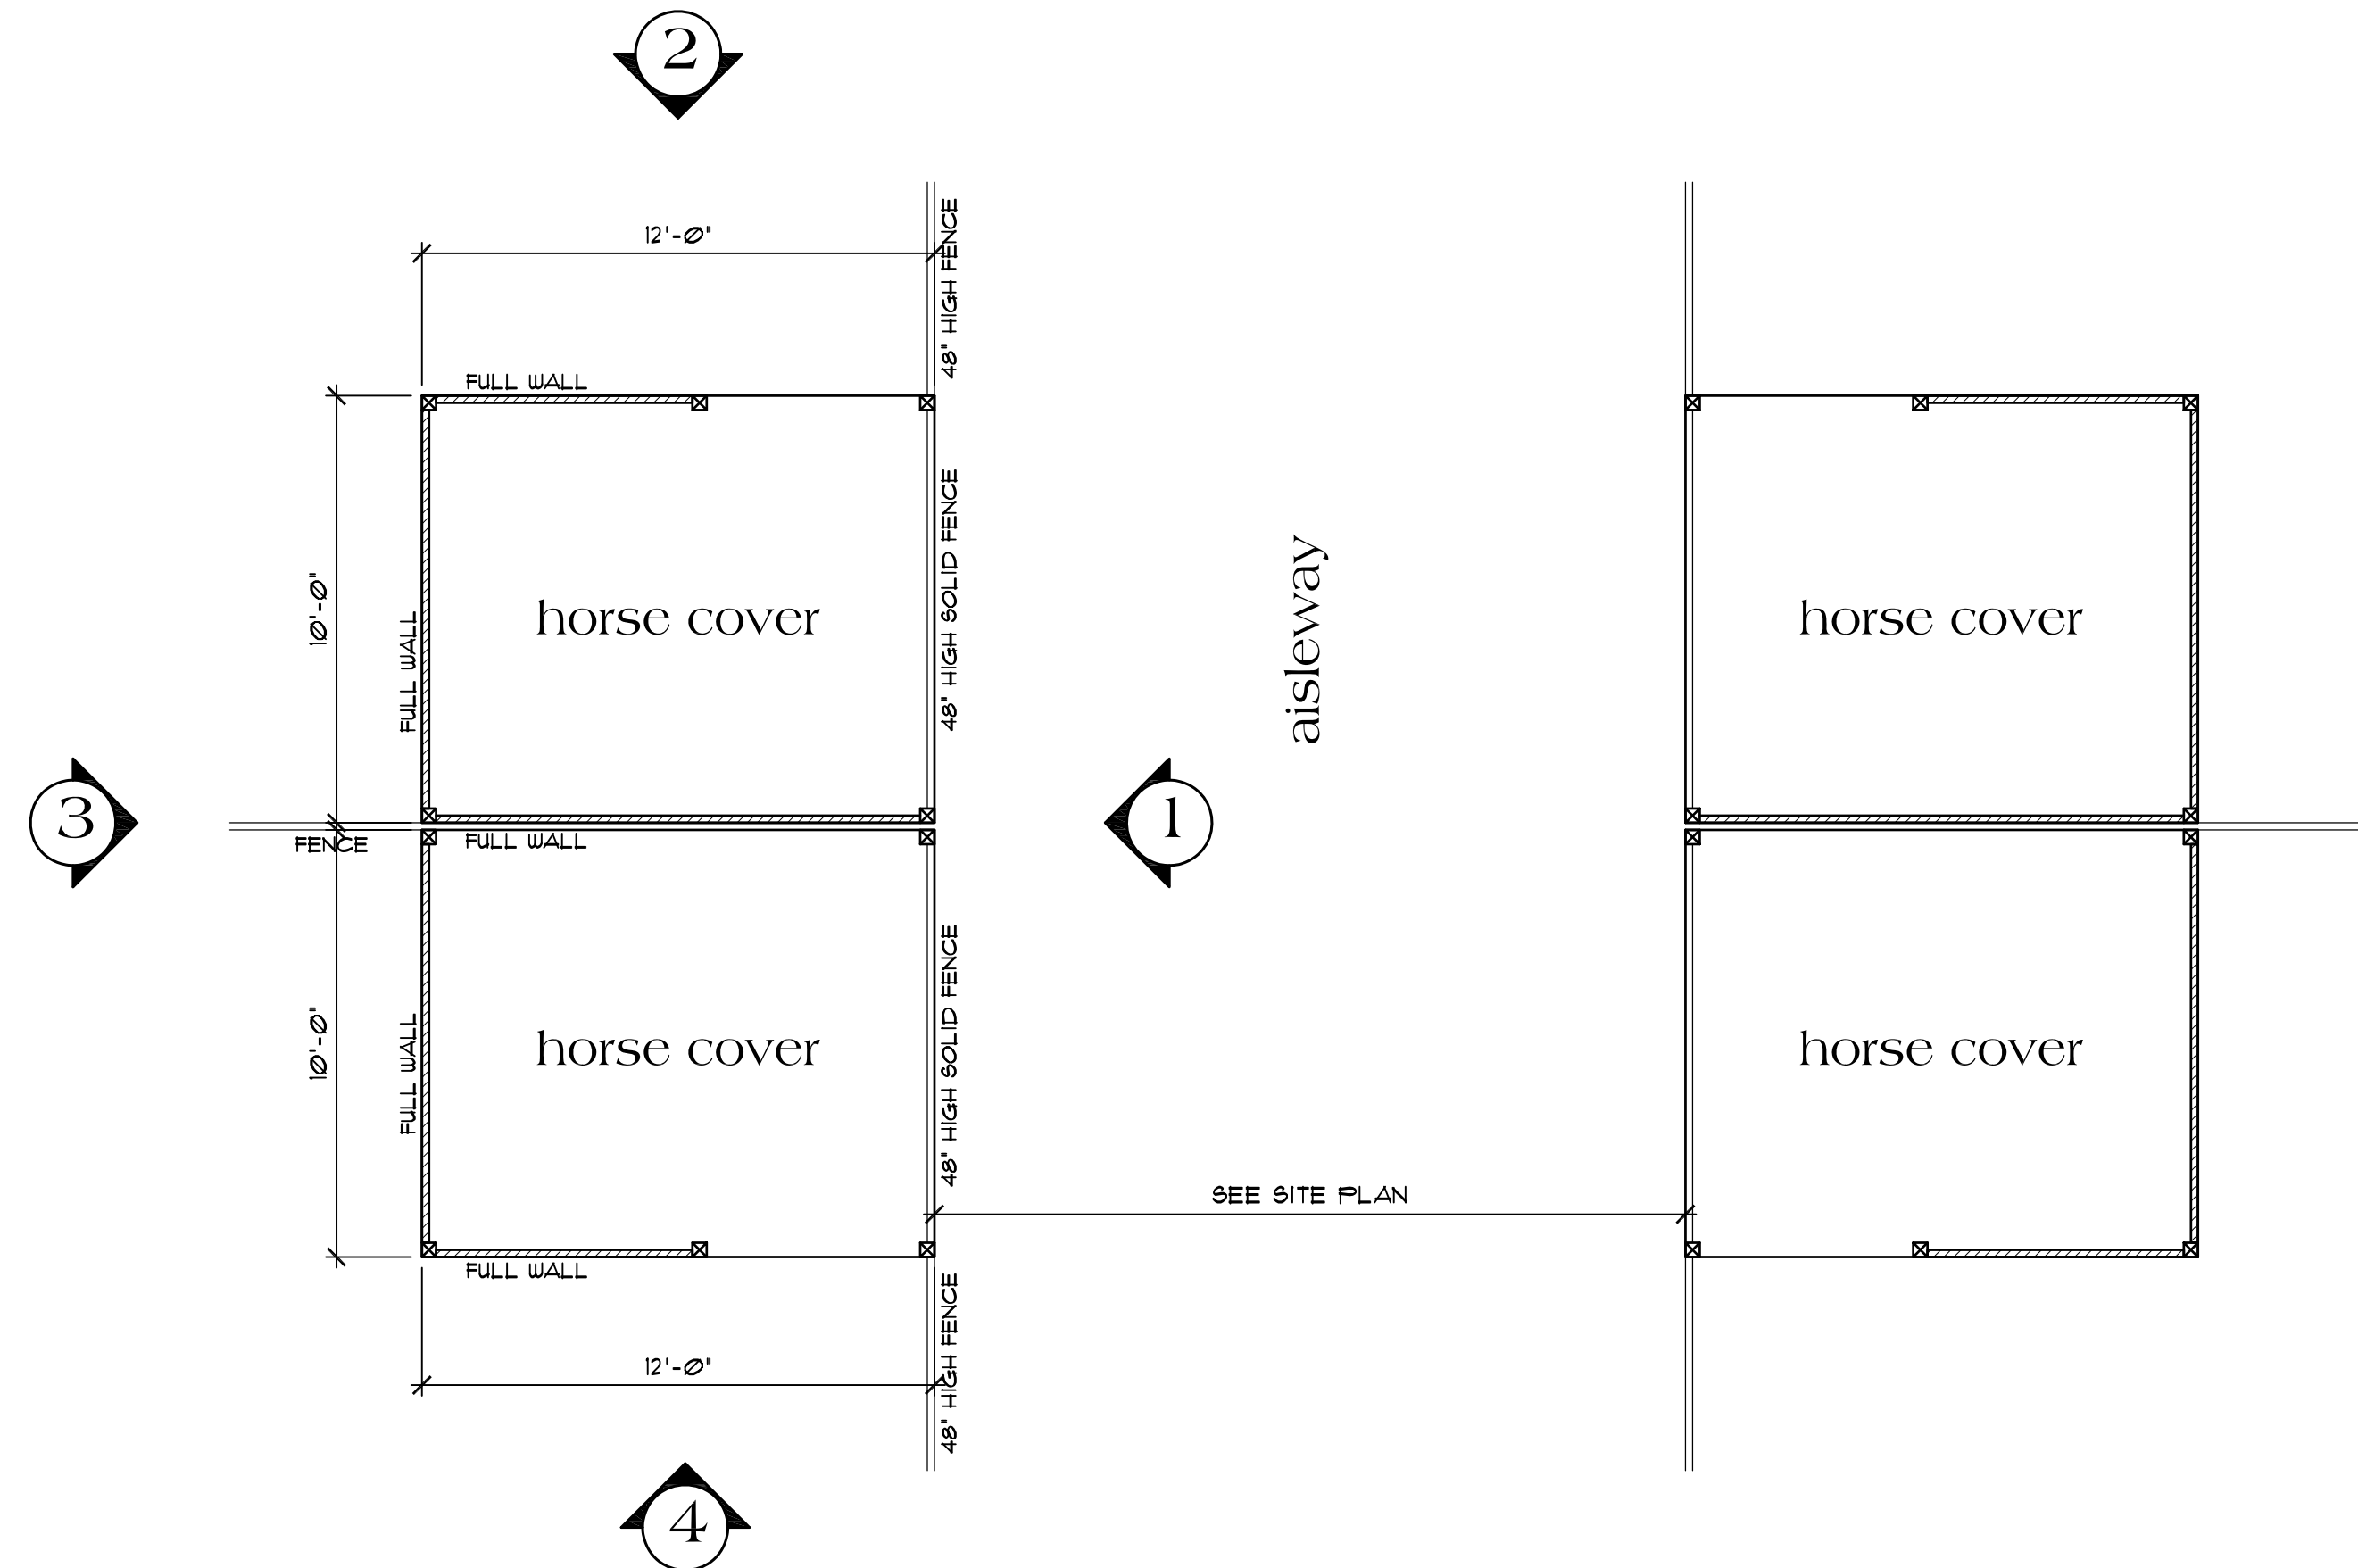

Horse Cover Plan  
120 sq. ft. (10'x12' Cover) scale: 1/4"=1'-0"

NO./ DATE/ REVISION

THESE PLANS ARE INTENDED ONLY FOR THE ORIGINAL SITE FOR WHICH THEY WERE DESIGNED AND ARE THE PROPERTY OF DMZ ASSOCIATES, INC. NO PART OF THESE PLANS OR ANY PART THEREOF MAY BE REPRODUCED OR TRANSMITTED IN ANY FORM OR BY ANY MEANS, ELECTRONIC OR MECHANICAL, INCLUDING PHOTOCOPYING, RECORDING, OR BY ANY INFORMATION STORAGE AND RETRIEVAL SYSTEM, WITHOUT THE WRITTEN PERMISSION OF DMZ ASSOCIATES, INC. 



DRAWING TITLE	Horse Cover Plan
JOB TITLE	Antony Residence
JOB ADDRESS	Horse Covers Schillingsburg Avenue San Jose, California

DATE	APRIL 24, 2023
SCALE	1/4"=1'-0"
PROJECT MANAGER	SCOTT ZAZULETA
DRAWN	EM
JOB NO.	DZ1022
SHEET	




## MATERIALS



ASC BUILDING PRODUCTS  
2.5' CORRUGATED  
COLOR BRAND: DURATECH x1(SMP)  
COLOR NAME: OLD TOWN GRAY  
LIGHT REFLECTIVITY VALUE: 215%



scale: 1/4"=1'-0"




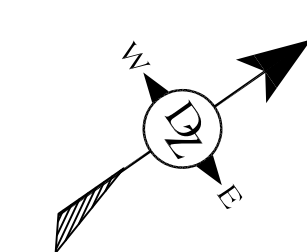


**Design Associates, Inc.**  
A California Corporation  
18640 Sutter Blvd., Suite 500  
Morgan Hill, California 95037  
Phone: (408) 778-7005 Fax: (408) 778-7004  
email: [dzdesign@earthlink.com](mailto:dzdesign@earthlink.com)


<b>JOB TITLE</b>	Horse Cover Plan Antony Residence Horse Covers
<b>JOB ADDRESS</b>	Schillingsburg Avenue San Jose, California

DATE	APRIL 24, 2023
SCALE	1/4" = 1' - 0"
PROJECT MANAGER	SCOTT ZAZUETA
DRAWN	FM
CHECKED BY	
DESIGN NO.	DZ1022
SHEET	

## A2.2

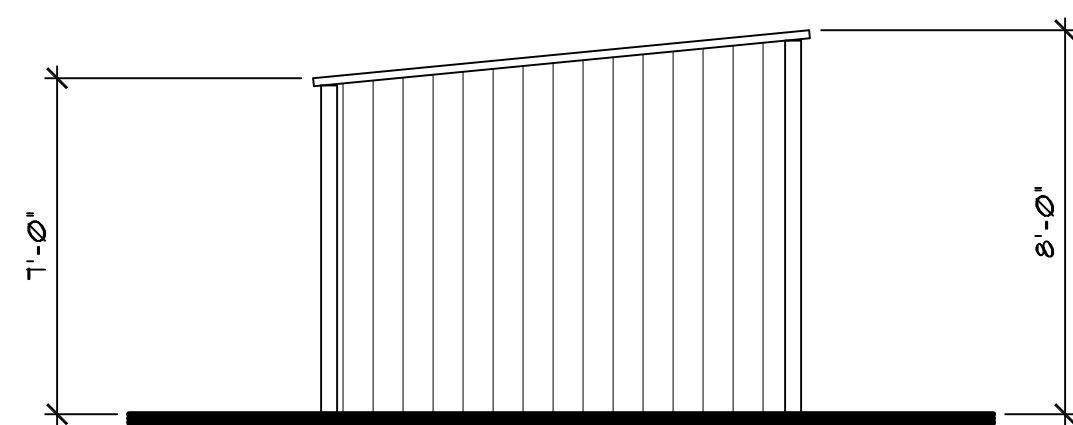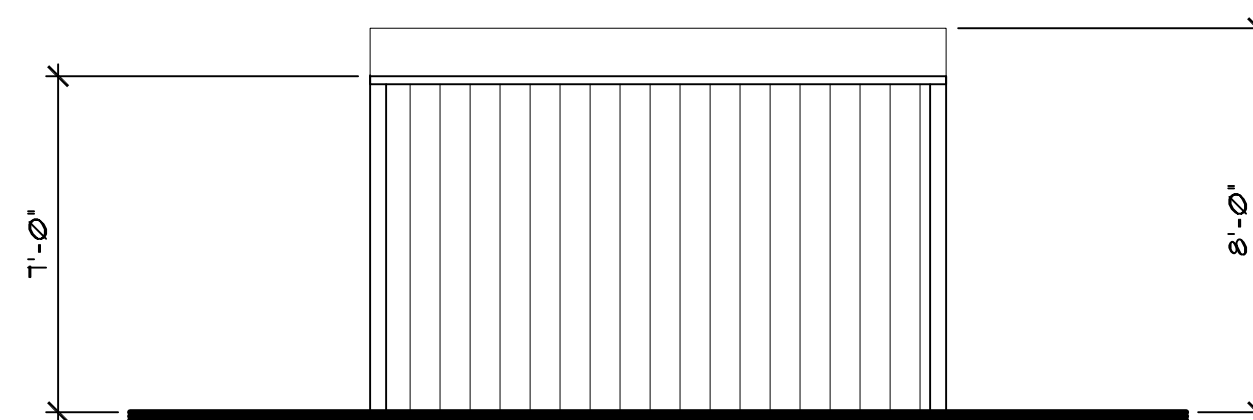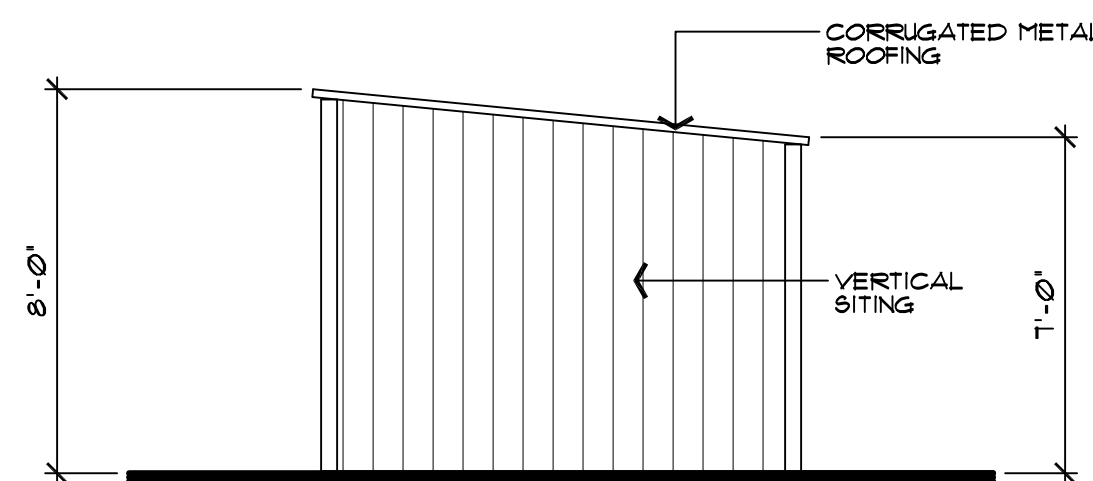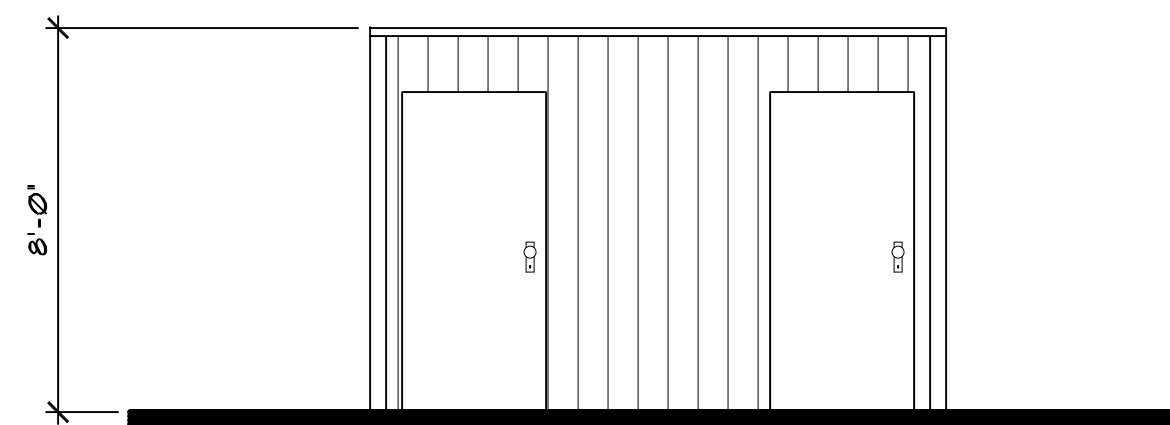


## MATERIALS

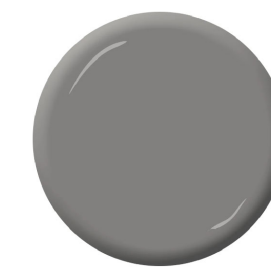

COLOR BRAND: KELLY-MOORE PAINTS  
COLOR NAME: PLATINUM GRANITE  
COLOR NUMBER: KM4910  
LIGHT REFLECTIVITY VALUE: 2158%




ASC BUILDING PRODUCTS  
2.5' CORRUGATED  
COLOR BRAND: DURATECH x1(SMP)  
COLOR NAME: OLD TOWN GRAY  
LIGHT REFLECTIVITY VALUE: 2150%

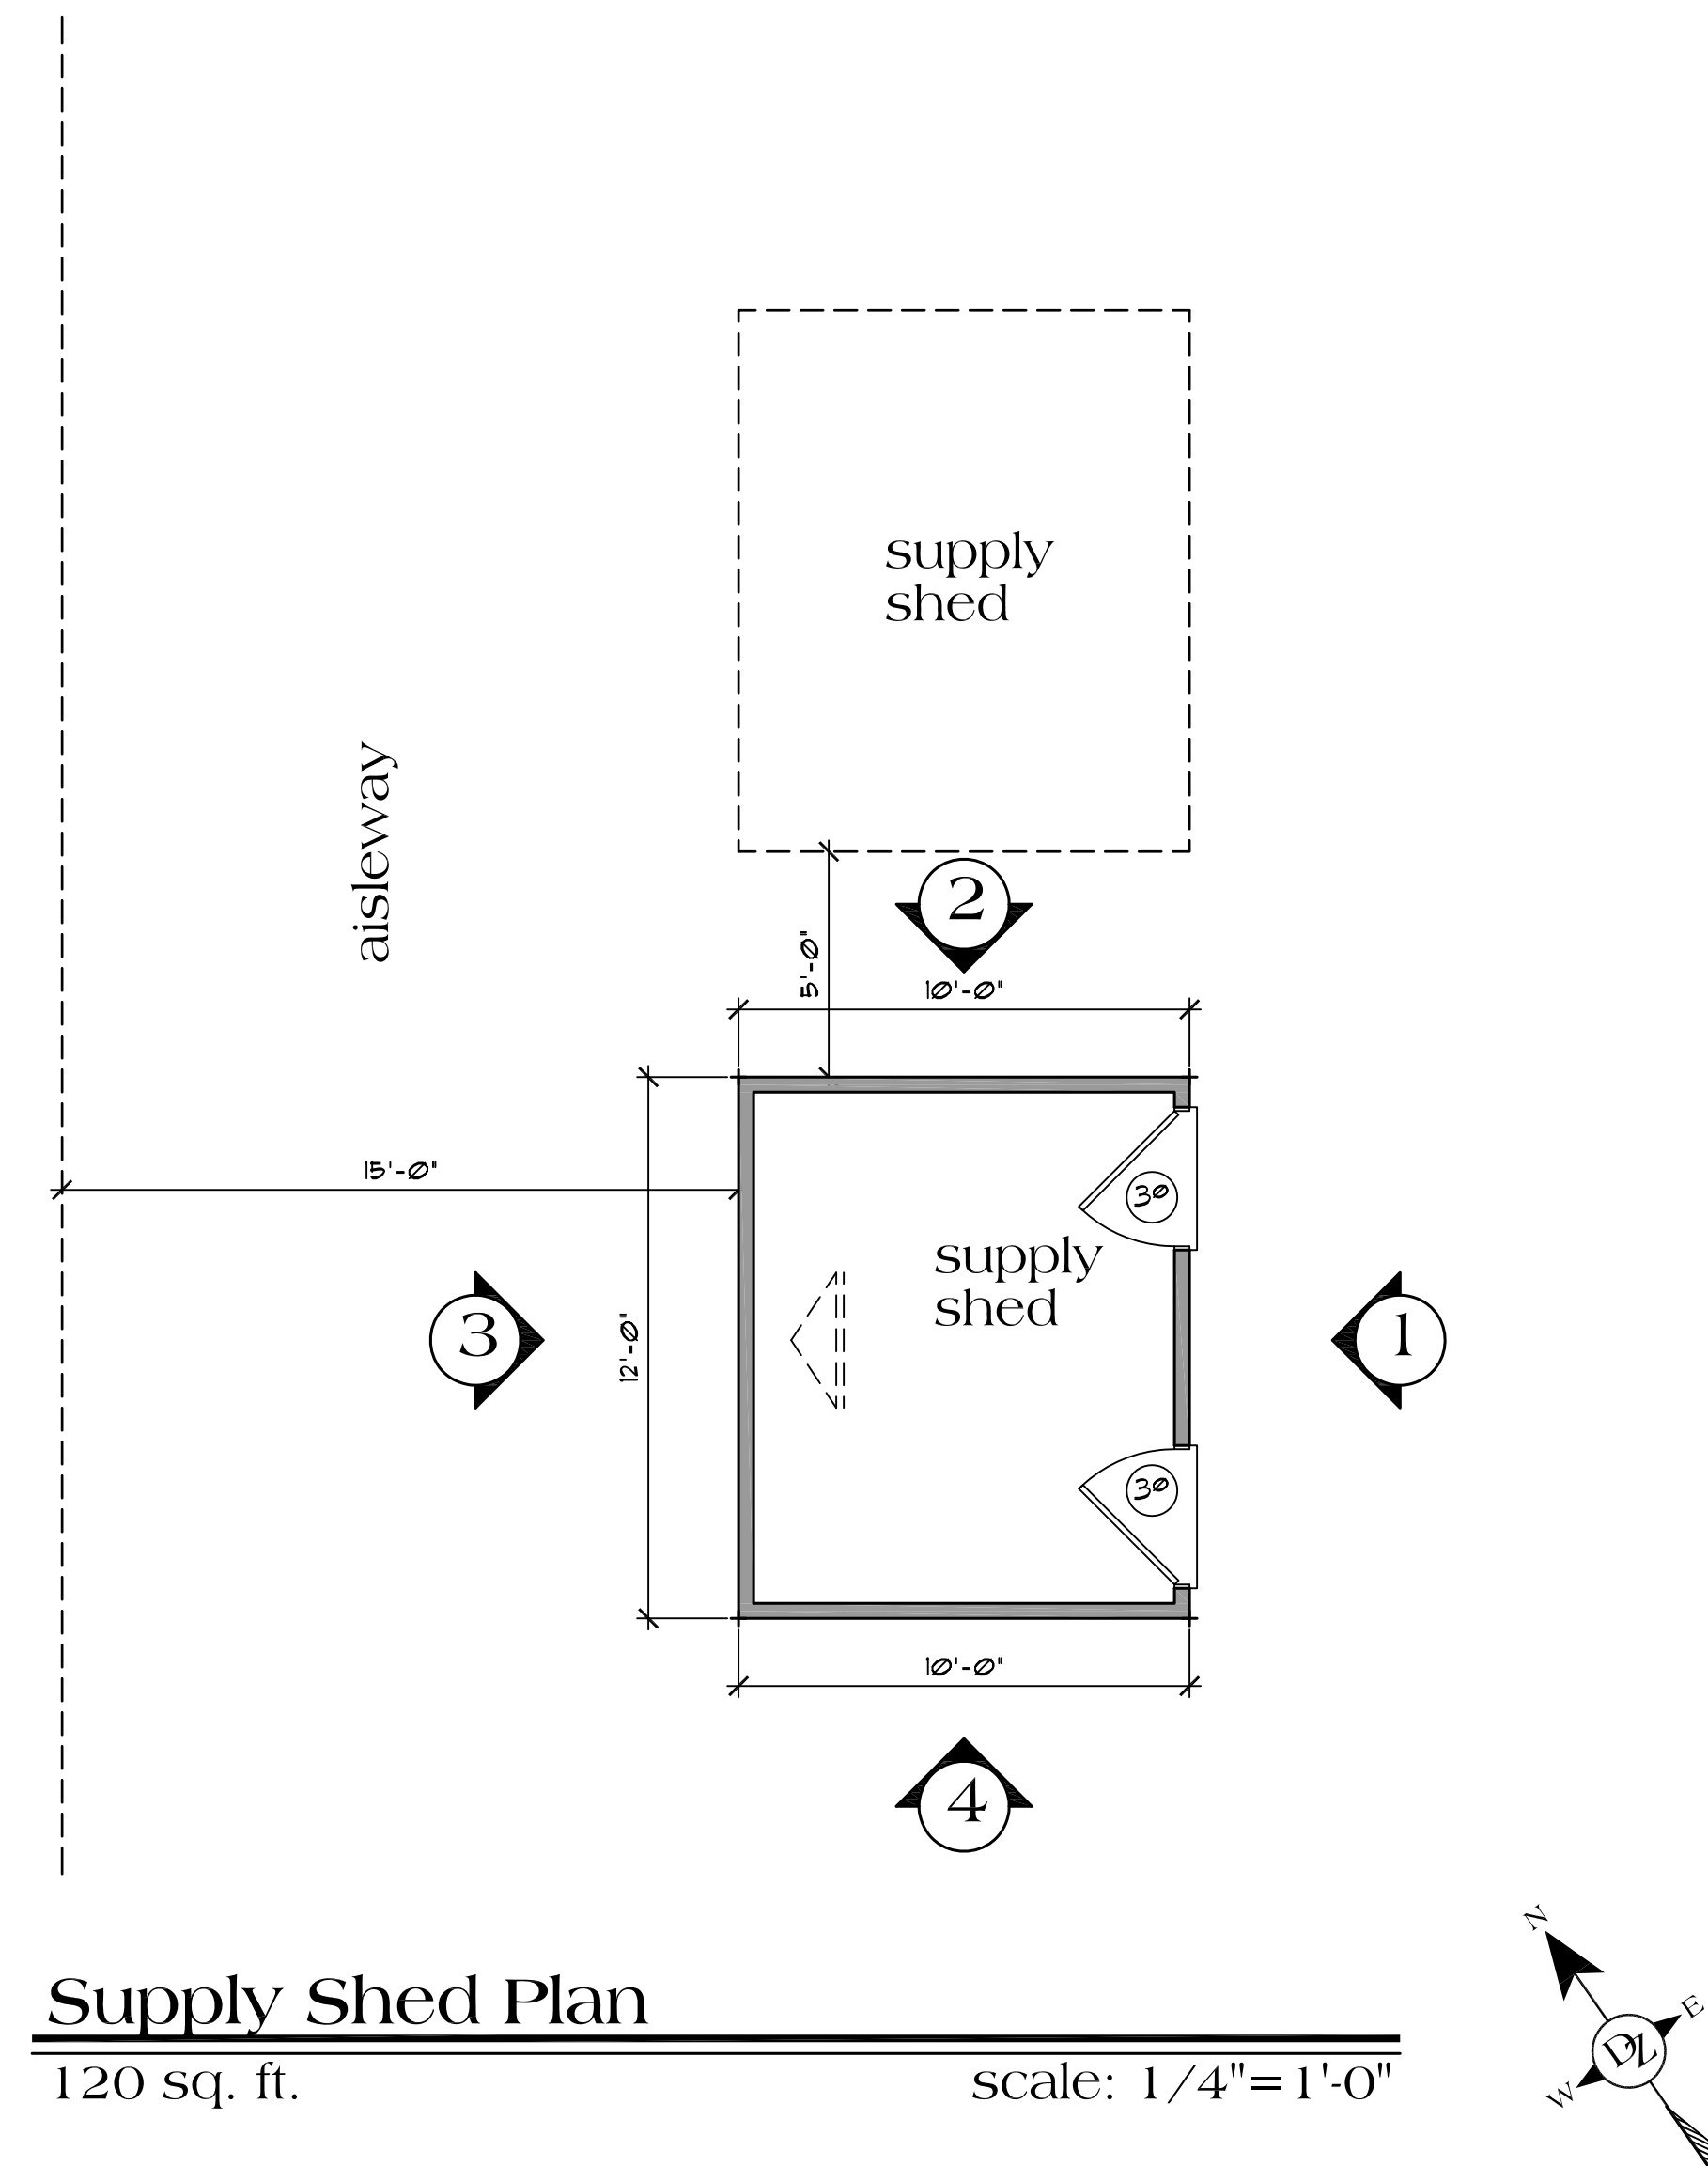

NO./ DATE/ REVISION

THESE PLANS ARE INTENDED ONLY FOR THE ORIGINAL, SITE FOR WHICH THEY WERE DESIGNED AND ARE THE PROPERTY OF DAZ DESIGN ASSOCIATES, ANY USE OF THESE PLANS FOR ANY OTHER PROJECT WITHOUT THE WRITTEN CONSENT OF DAZ DESIGN ASSOCIATES, ANY USE OF THESE PLANS IN WHOLE OR IN PART WITHOUT BE REVISED OR REPRODUCED IN WHOLE OR IN PART WITHOUT THE WRITTEN CONSENT OF DAZ DESIGN ASSOCIATES, ANY DISCREPANCY DISCOVERED ON THESE PLANS SHALL BE BROUGHT TO THE ATTENTION OF THE ARCHITECT IMMEDIATELY UPON DISCOVERY. DISCREPANCIES SHALL TAKE PRECEDENCE OVER SCALED DIMENSIONS.



**DZ Design Associates, Inc.**  
A California Corporation


18640 Sutter Blvd., Suite 500  
Morgan Hill, California 95037

Phone: (408) 778-7005; Fax: (408) 778-7004  


<b>DRAWING TITLE</b>	Supply Shed Plan
<b>JOB TITLE</b>	Antony Residence Horse Covers
<b>JOB ADDRESS</b>	Schillingsburg Avenue San Jose, California

DATE	APRIL 24, 2023
SCALE	1/4" = 1' - 0"
PROJECT MANAGER	SCOTT ZAZUETA
DRAWN	FM
JOB NO.	DZ1022
SHEET	


D:\design\22\_4\224\2023\_6550\_Alt\_2\projects\2022\dr1022-Antony James\Architectural\Horse Covers\A2 Horse Cover Plans.dwg

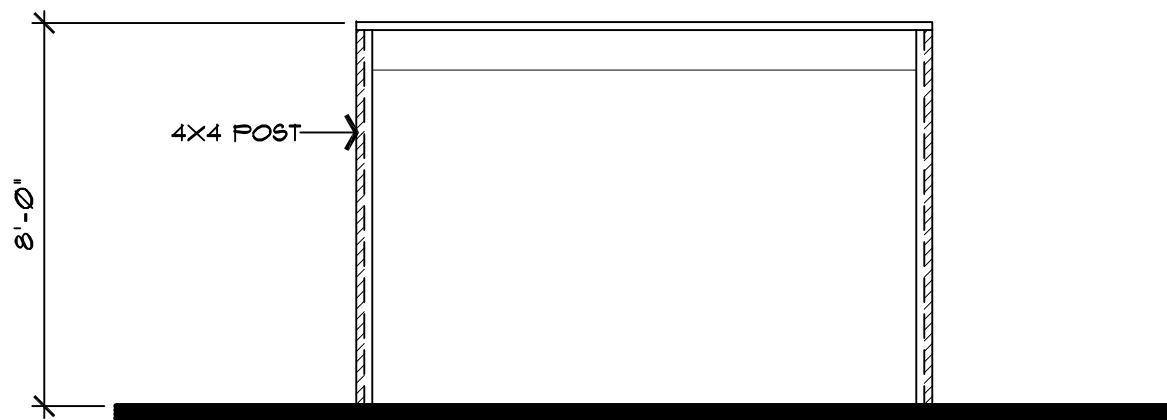


elevation 1

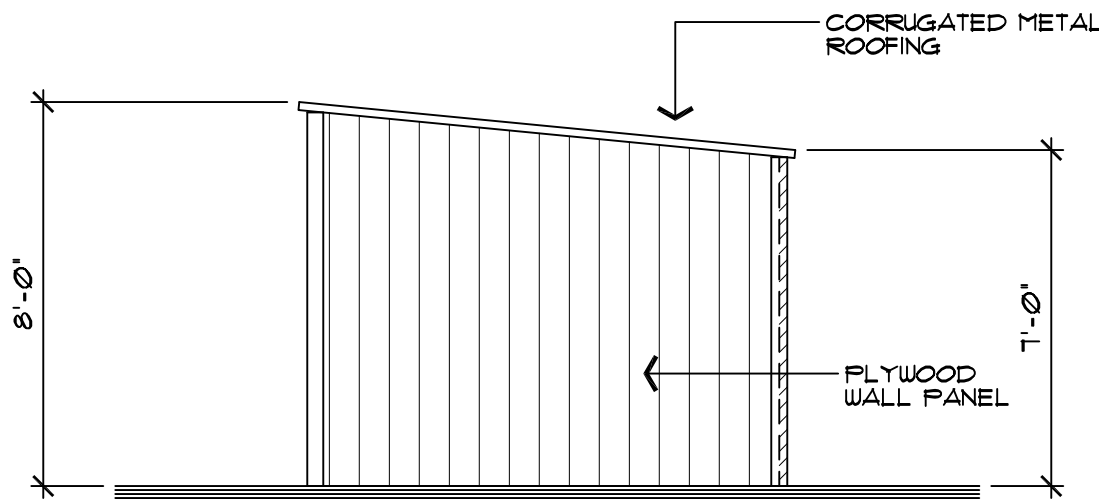

elevation 2

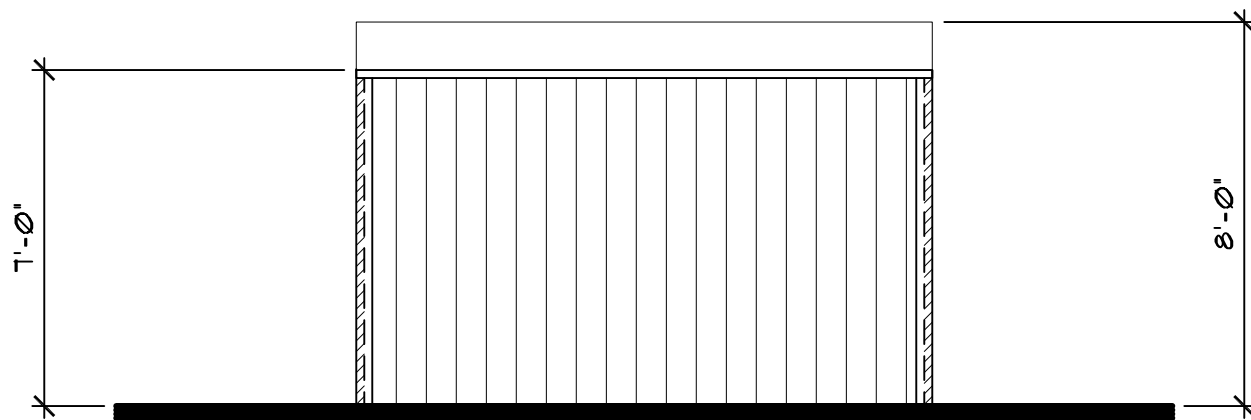

elevation 3

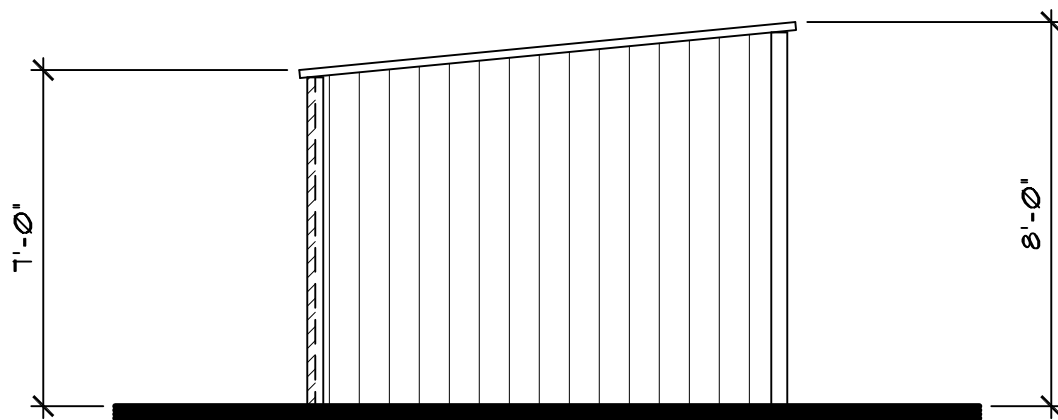

elevation 4

MATERIALS




KELLY-MOORE  
PAINTS

COLOR BRAND: KELLY-MOORE PAINTS  
COLOR NAME: PLATINUM GRANITE  
COLOR NUMBER: K14910  
LIGHT REFLECTIVITY VALUE: 2158%



ASC  
BUILDING PRODUCTS

2.5' CORRUGATED  
COLOR BRAND: DURATECH x1(SMP)  
COLOR NAME: OLD TOWN GRAY  
LIGHT REFLECTIVITY VALUE: 2158%

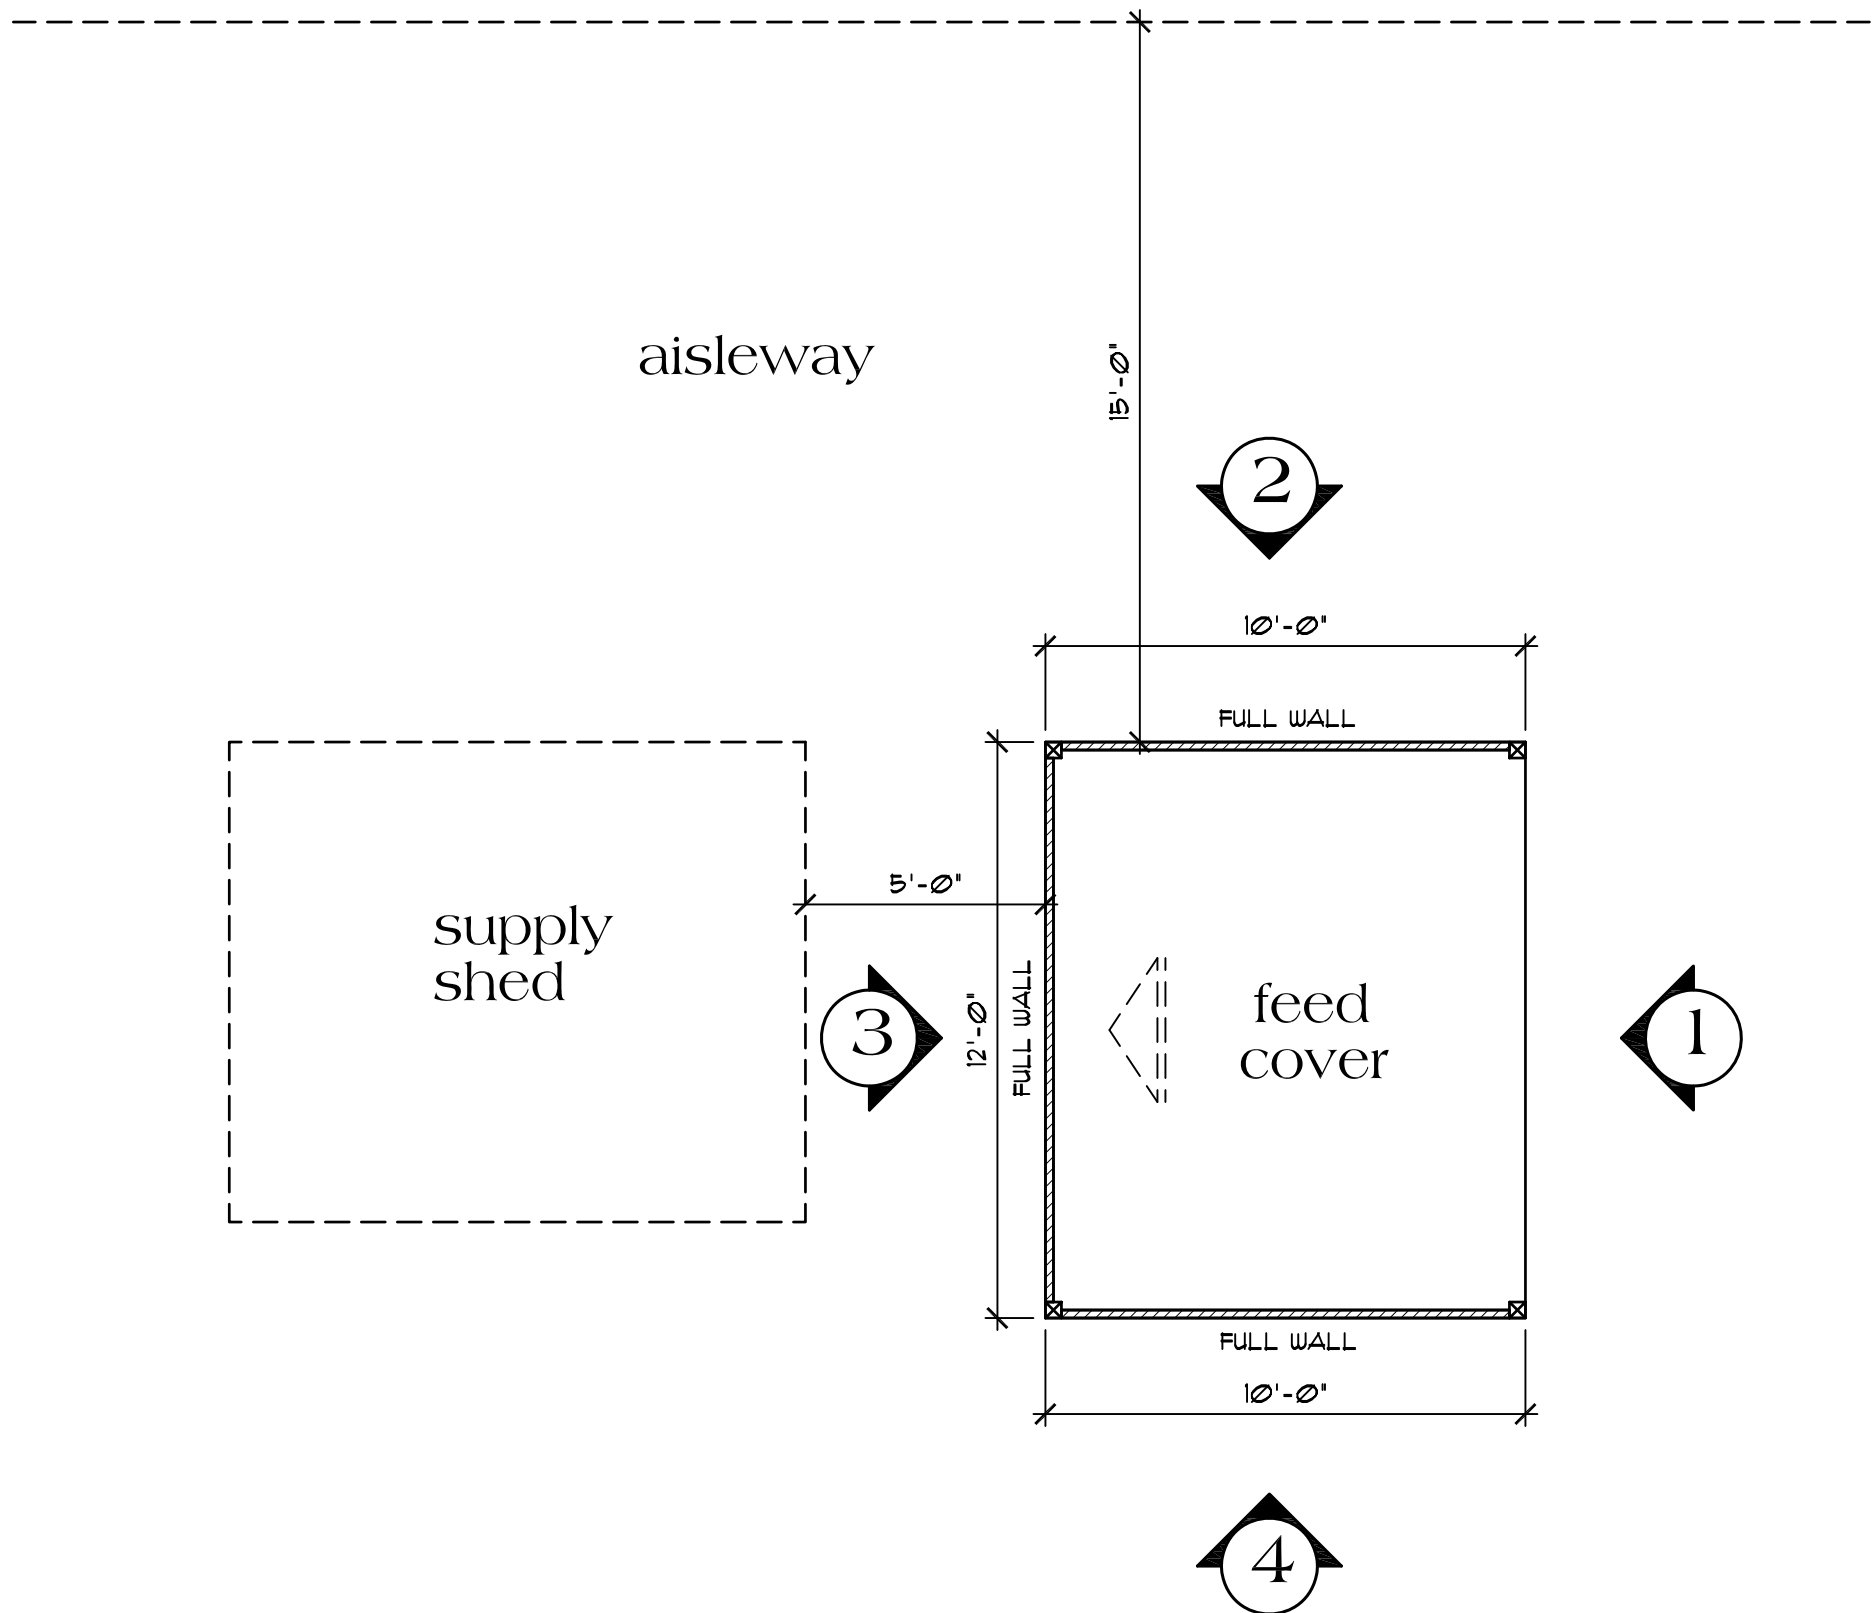


Feed Cover

120 sq. ft.

scale: 1/4" = 1'-0"

NO./ DATE/ REVISION



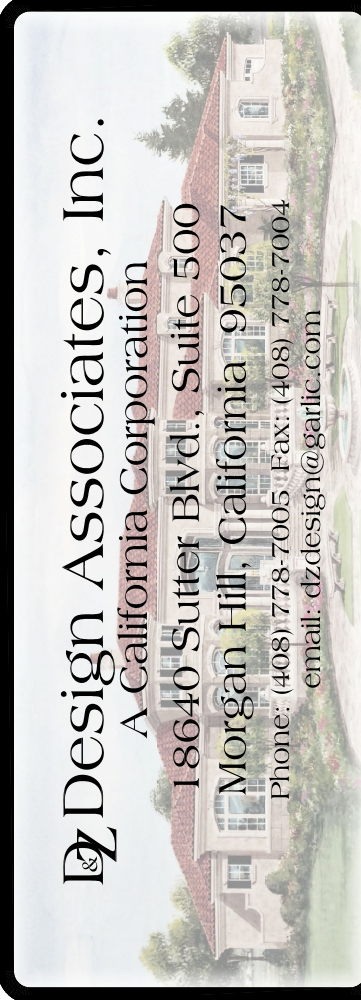

DRAWING TITLE	Feed Cover
JOB TITLE	Antony Residence
JOB ADDRESS	Horse Covers Schillingsburg Avenue San Jose, California

DATE	APRIL 24, 2023
SCALE	1/4" = 1'-0"
PROJECT MANAGER	SCOTT ZAZULETA
DRAWN	EM
JOB NO.	DZ1022
SHEET	

A2.4