

CONSULTANTS

OWNER: FABIO SOLDO & SUNDAY LAI

DESIGN:  
MAK STUDIO  
49 RODGERS STREET  
SAN FRANCISCO, CA 94103  
T: 415-861-5645 X 1  
E: MICHAEL@MAKSTUDIO.NET  
CONTACT: MICHAEL KAO

1611 BELVOIR DRIVE  
LOS ALTOS, CA

# BELVOIR

DESCRIPTION	DATE
SCHEMATIC DESIGN	01/12/22
PLANNING COMMENTS	02/01/23
PLANNING COMMENTS	04/18/23


## SURVEY

PLANNING DOCUMENTS

SCALE	1/8" = 1'-0"
DATE	04/18/2023

# SU1.0

SHEET NUMBER

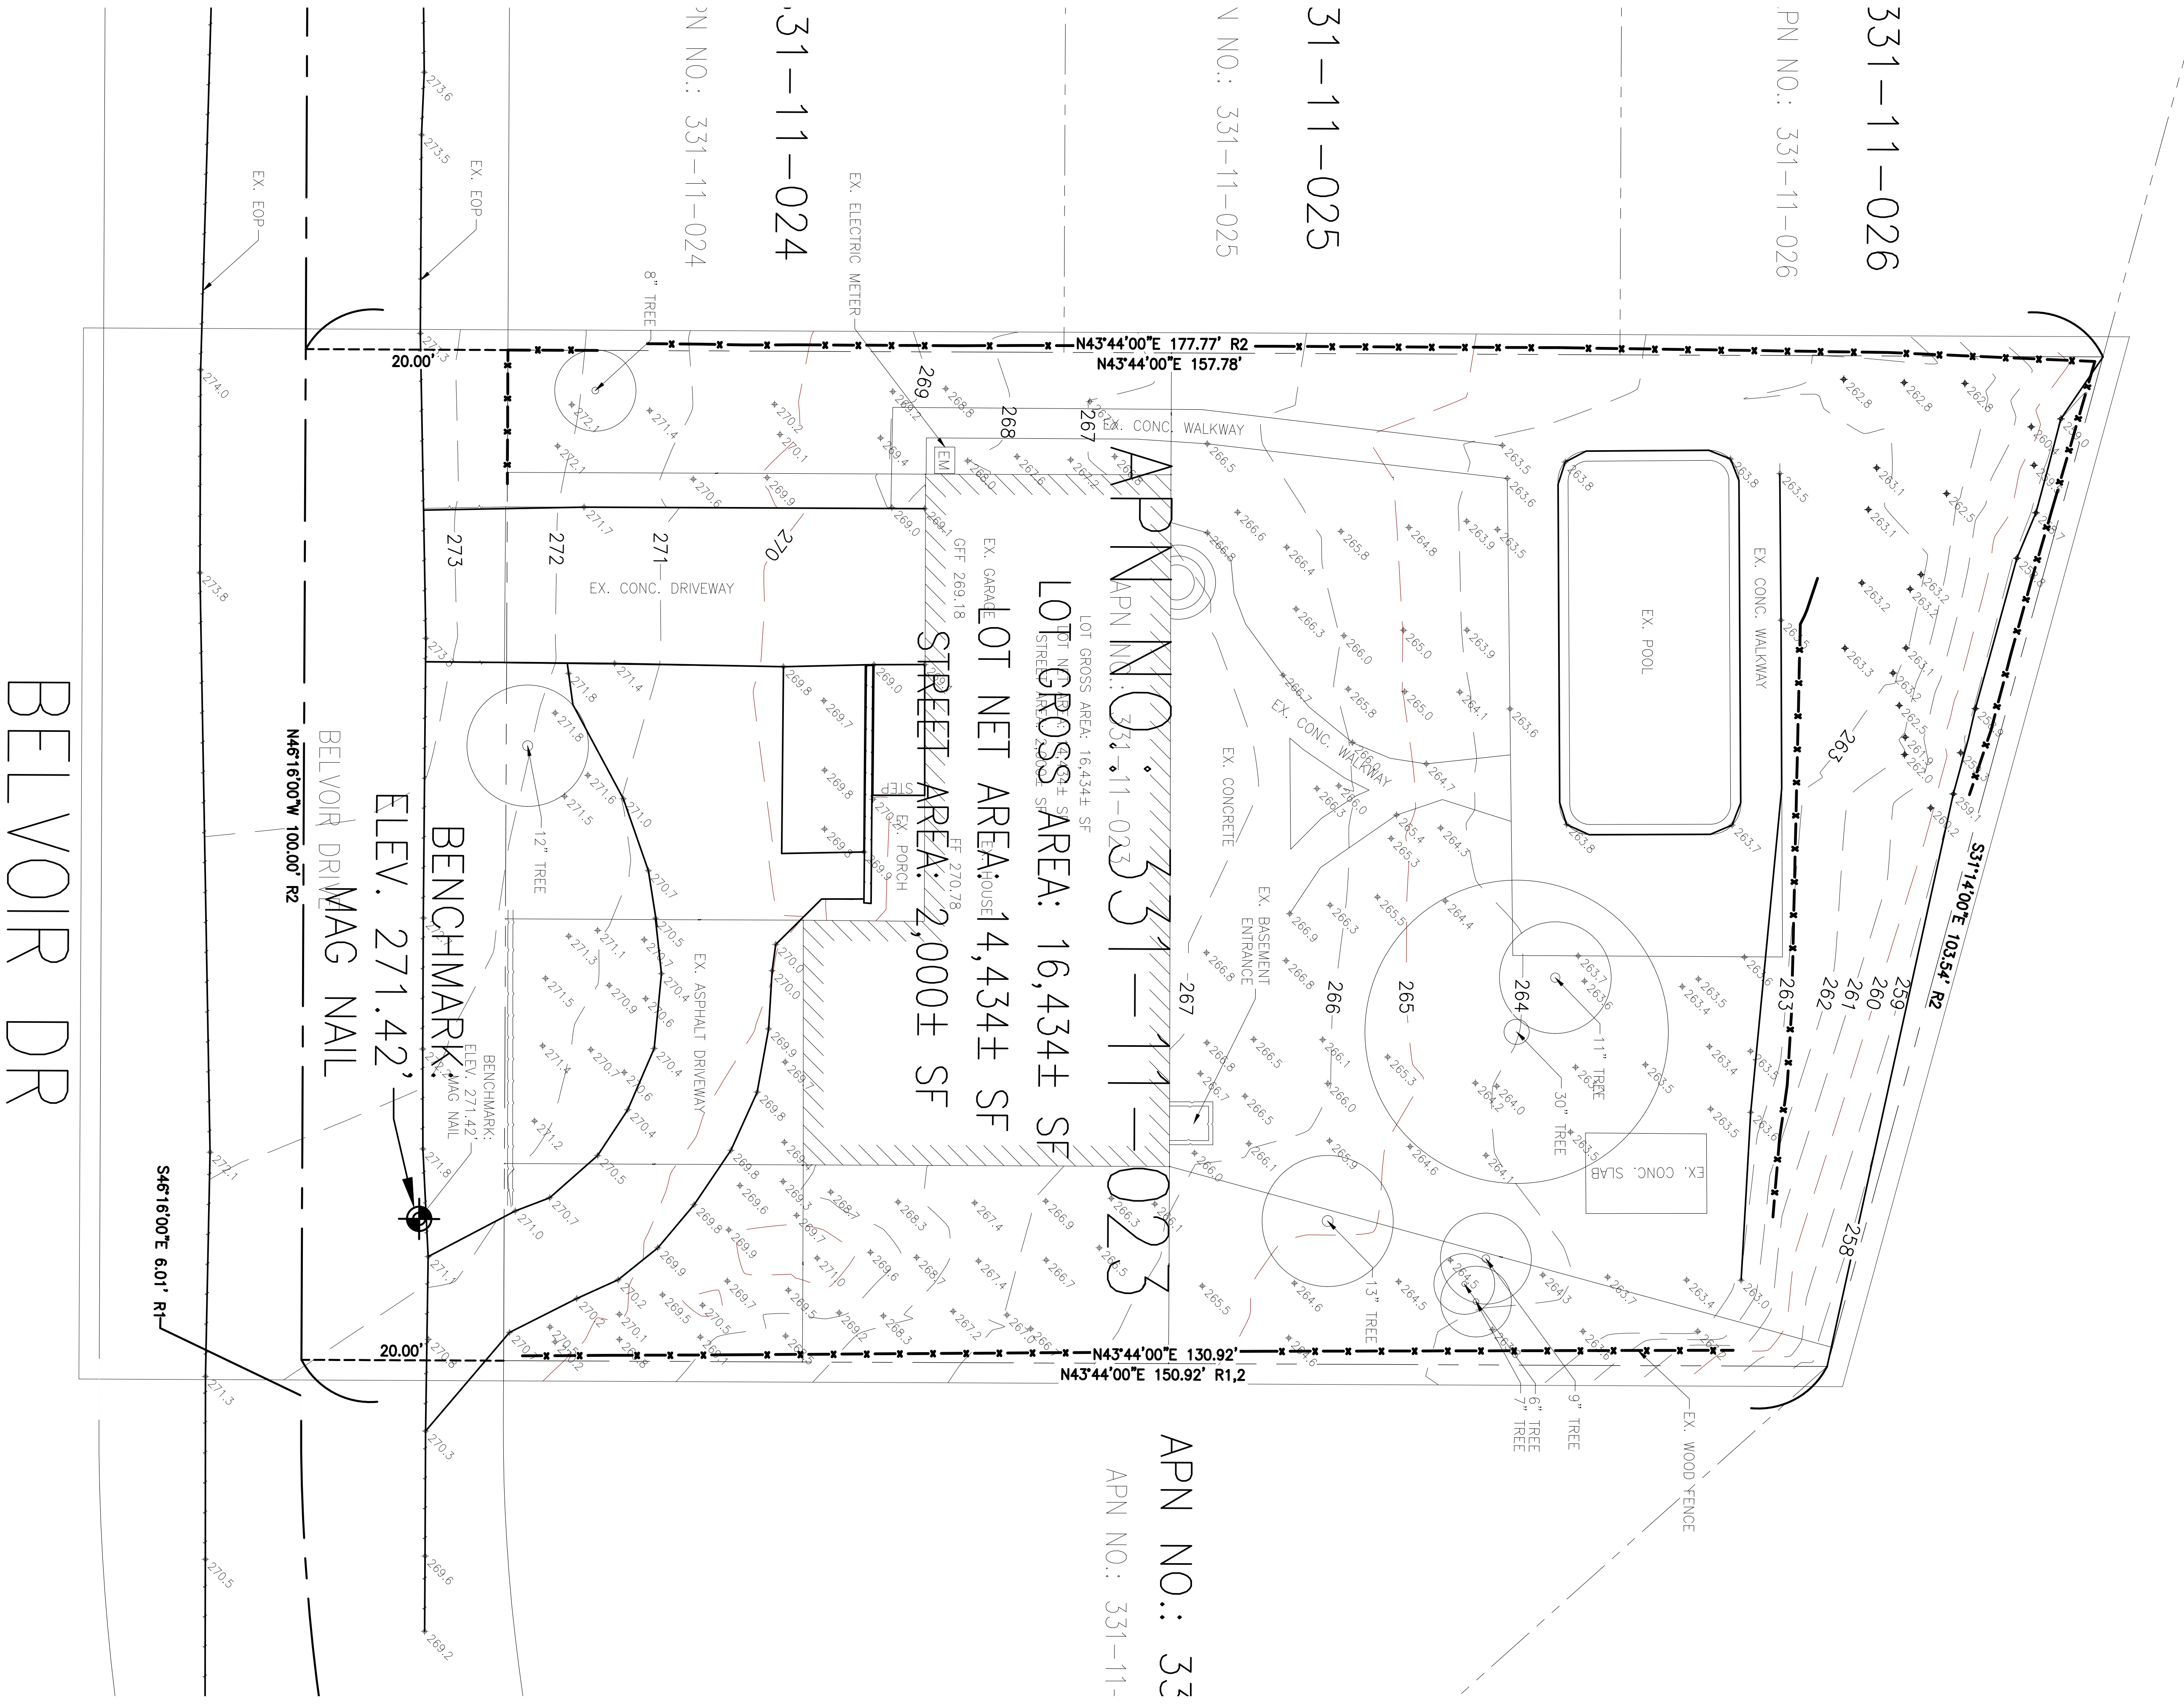

# BELVOIR DR