
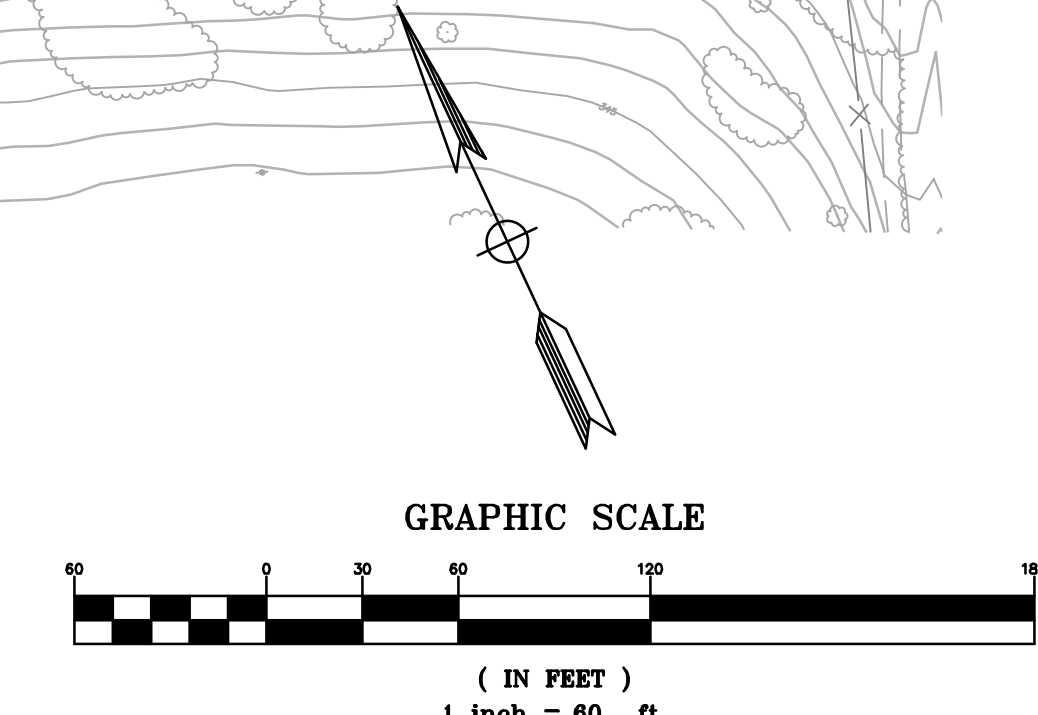


20210 HARRY ROAD EXISTING CONDITIONS PLAN

LEGEND	
PROPERTY LINE	---
VERTICAL CURB	==
VERTICAL CURB & GUTTER	====
EXISTING TOP OF CREEK BANK	-.-.-
WATER METER	⊠
JOINT UTILITY POLE/GUY WIRE	⊢
SIGN	+
FIRE HYDRANT	⊙-HYD
FIRE DEPARTMENT CONNECTION (FDC)	⊣
WATER VALVE	⊠/⊢
STORM DRAIN/SANITARY SEWER MANHOLE	⊠/⊚
UTILITY VAULT	□
STREET LIGHT	⊢
CONTOUR LINE	~
SPOT ELEVATION	+
ABANDONED MONITORING WELL	⊙
EXISTING FENCE	—x—x—

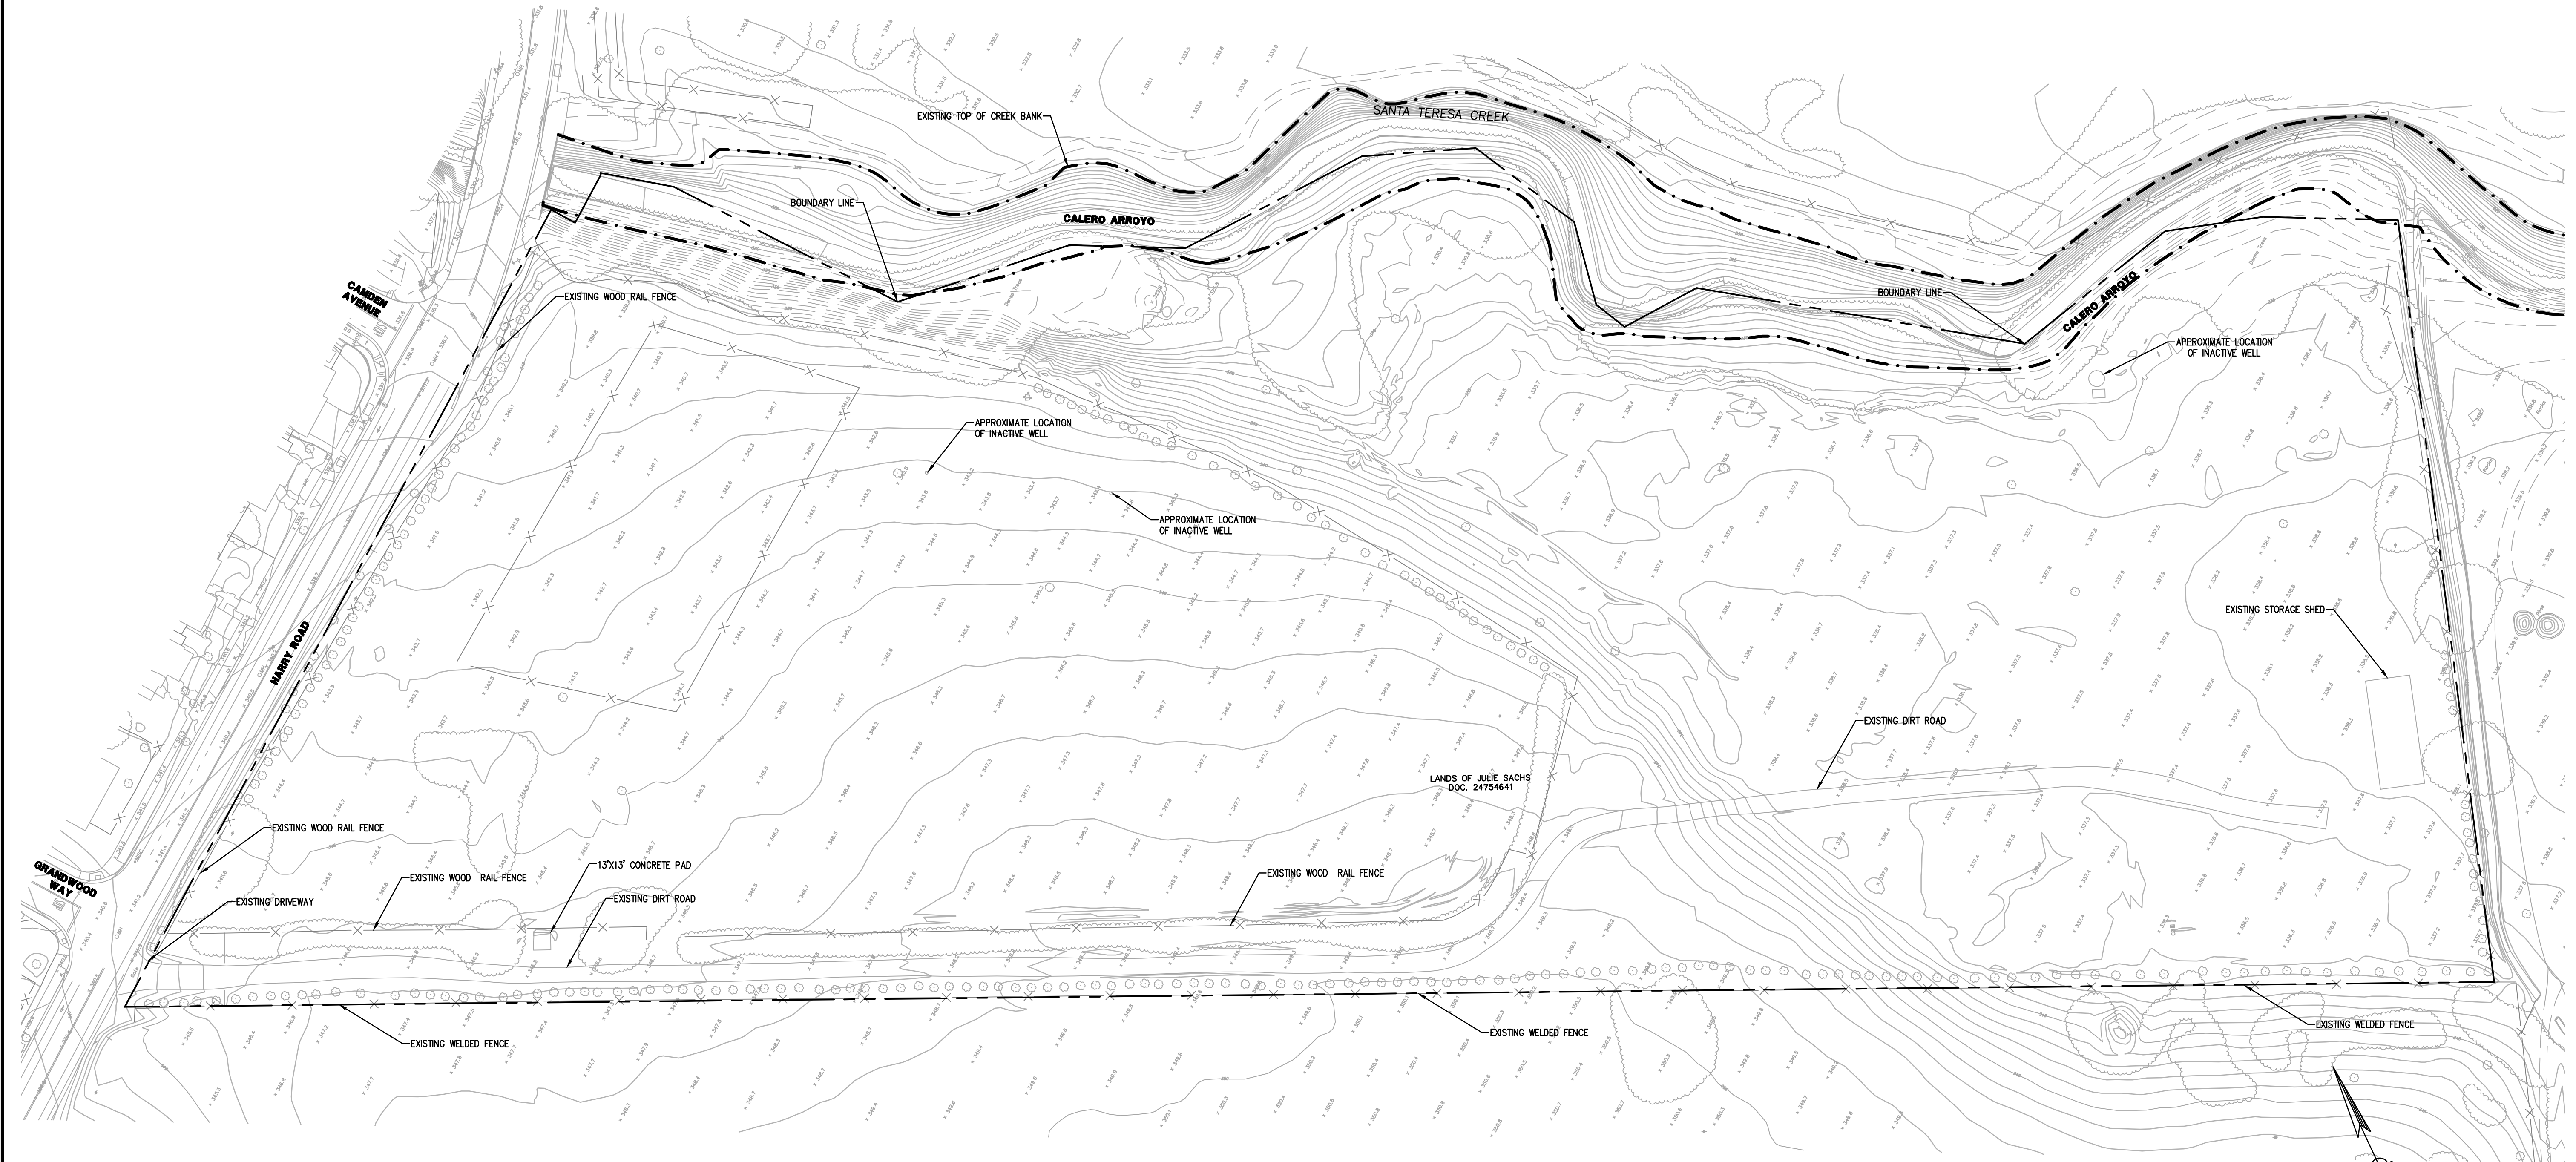



DRAWING NAME : \\BKF-SJ\vol14\2023\230340_20210_Harry_Road\ENG-L\Sheets\02S0C_EC1_0.dwg
PLOT DATE: 05-25-23 PLOTTED BY: tara

No.	Revisions


No.	Date	By	Check
	05/25/2023		
Scale: 1" = 60'			
Design: RS			
Drawn: AT			
Approved: JM			
Job No: 20230340-10			
Drawing Number:			

LEGEND

- PROPERTY LINE: - - - - -
- SETBACK LINE: - · - · -
- EXISTING TOP OF CREEK BANK: - - - - -
- NEW TENT: [Stippled Pattern]
- NEW ROCK ROAD: [Solid Grey]

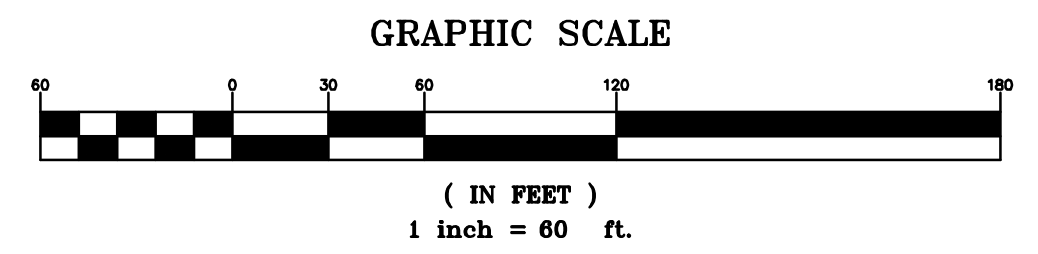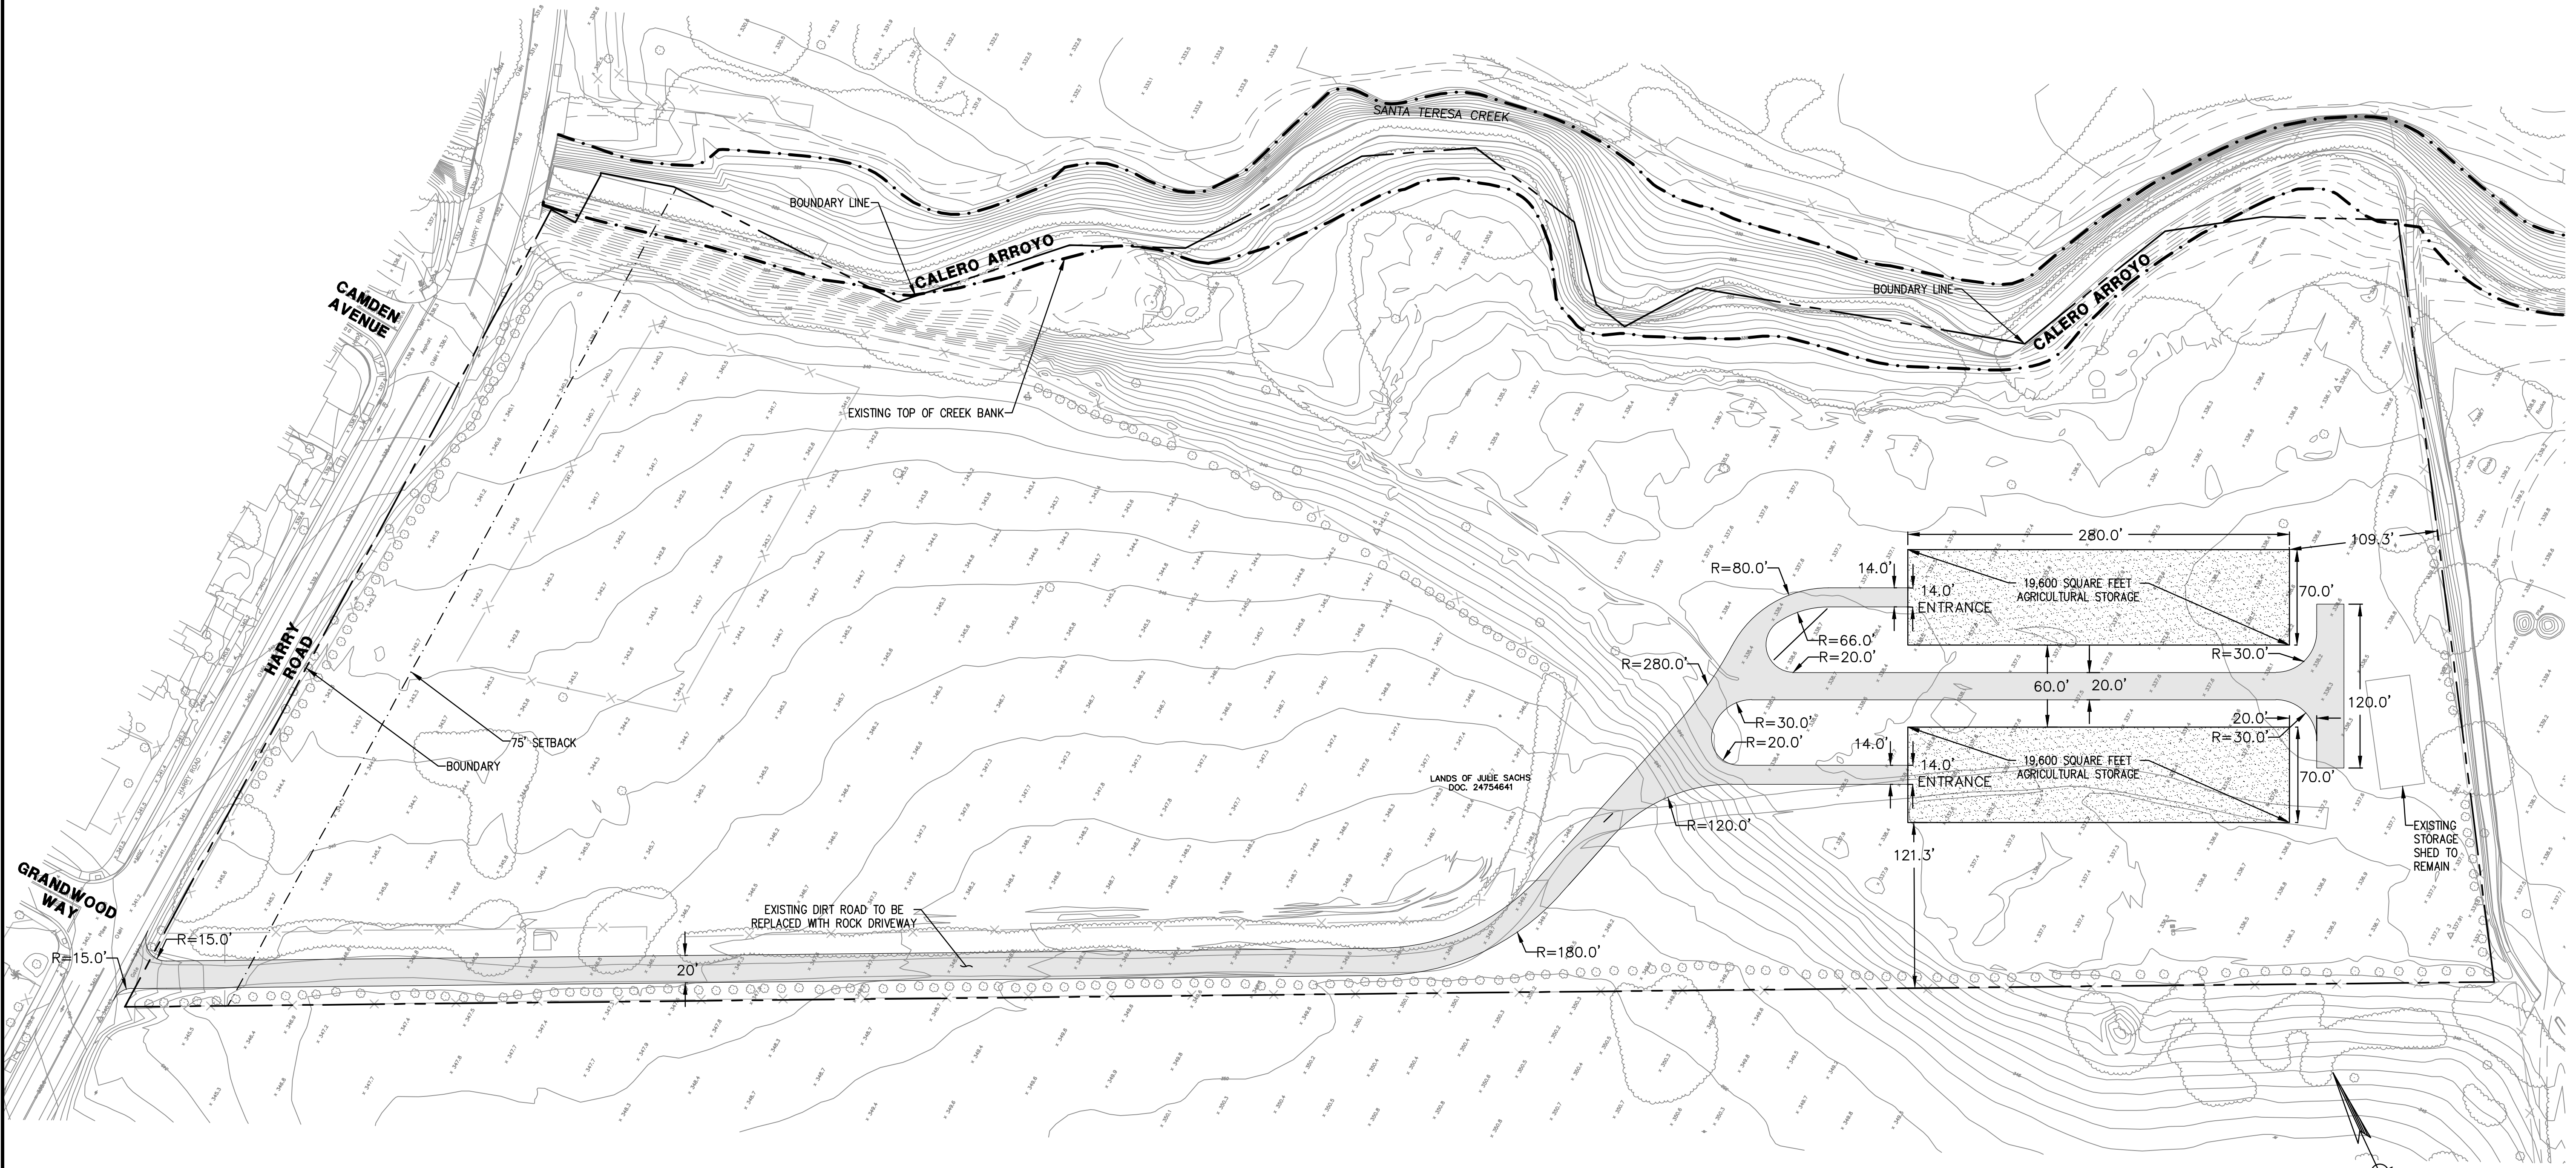

DRAWING NAME: \\BKF-SJ\vol14\2023\230340_20210_Harry_Road\ENG-L\Sheets\03S0C_SP3_0.dwg
PLOT DATE: 05-25-23 PLOTTED BY: tara

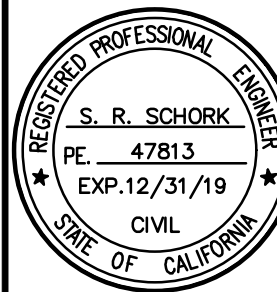

No.	Revisions




LEGEND

- PROPERTY LINE
- LIMIT OF GRADING
- EXISTING TOP OF CREEK BANK
- EXISTING GRADE ELEVATION (XXX.X±)
- FINISH GRADE ELEVATION (XXX.XX)
- SLOPE/DIRECTION OF FLOW (X.X%)
- EXISTING SLOPE/DIRECTION OF FLOW (X.X%)
- NEW TENT
- NEW ROCK ROAD

EARTHWORK

CUT	75 CY
FILL	2,225 CY
IMPORT	2,150 CY

NOTE: EARTHWORK QUANTITIES SHOWN ON THESE PLANS ARE FOR PERMIT PURPOSES. THE CONTRACTOR SHALL MAKE HIS OWN DETERMINATION OF EARTHWORK QUANTITIES FOR BUILDING PURPOSES PRIOR TO BIDDING. FINAL GRADING QUANTITIES ARE DEPENDENT ON FIELD CONDITIONS, CONSTRUCTION TECHNIQUES AND SEQUENCES, FINAL COMPACTION OBTAINED, TRENCHING AND BACKFILL METHODS AND NUMEROUS OTHER FACTORS OUT OF THE CONTROL OF THE DESIGNER.

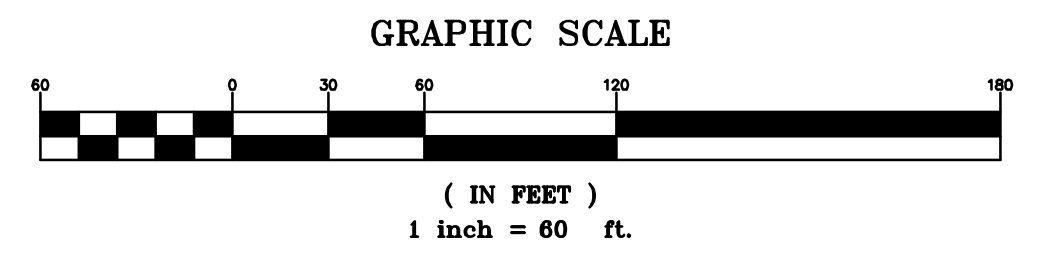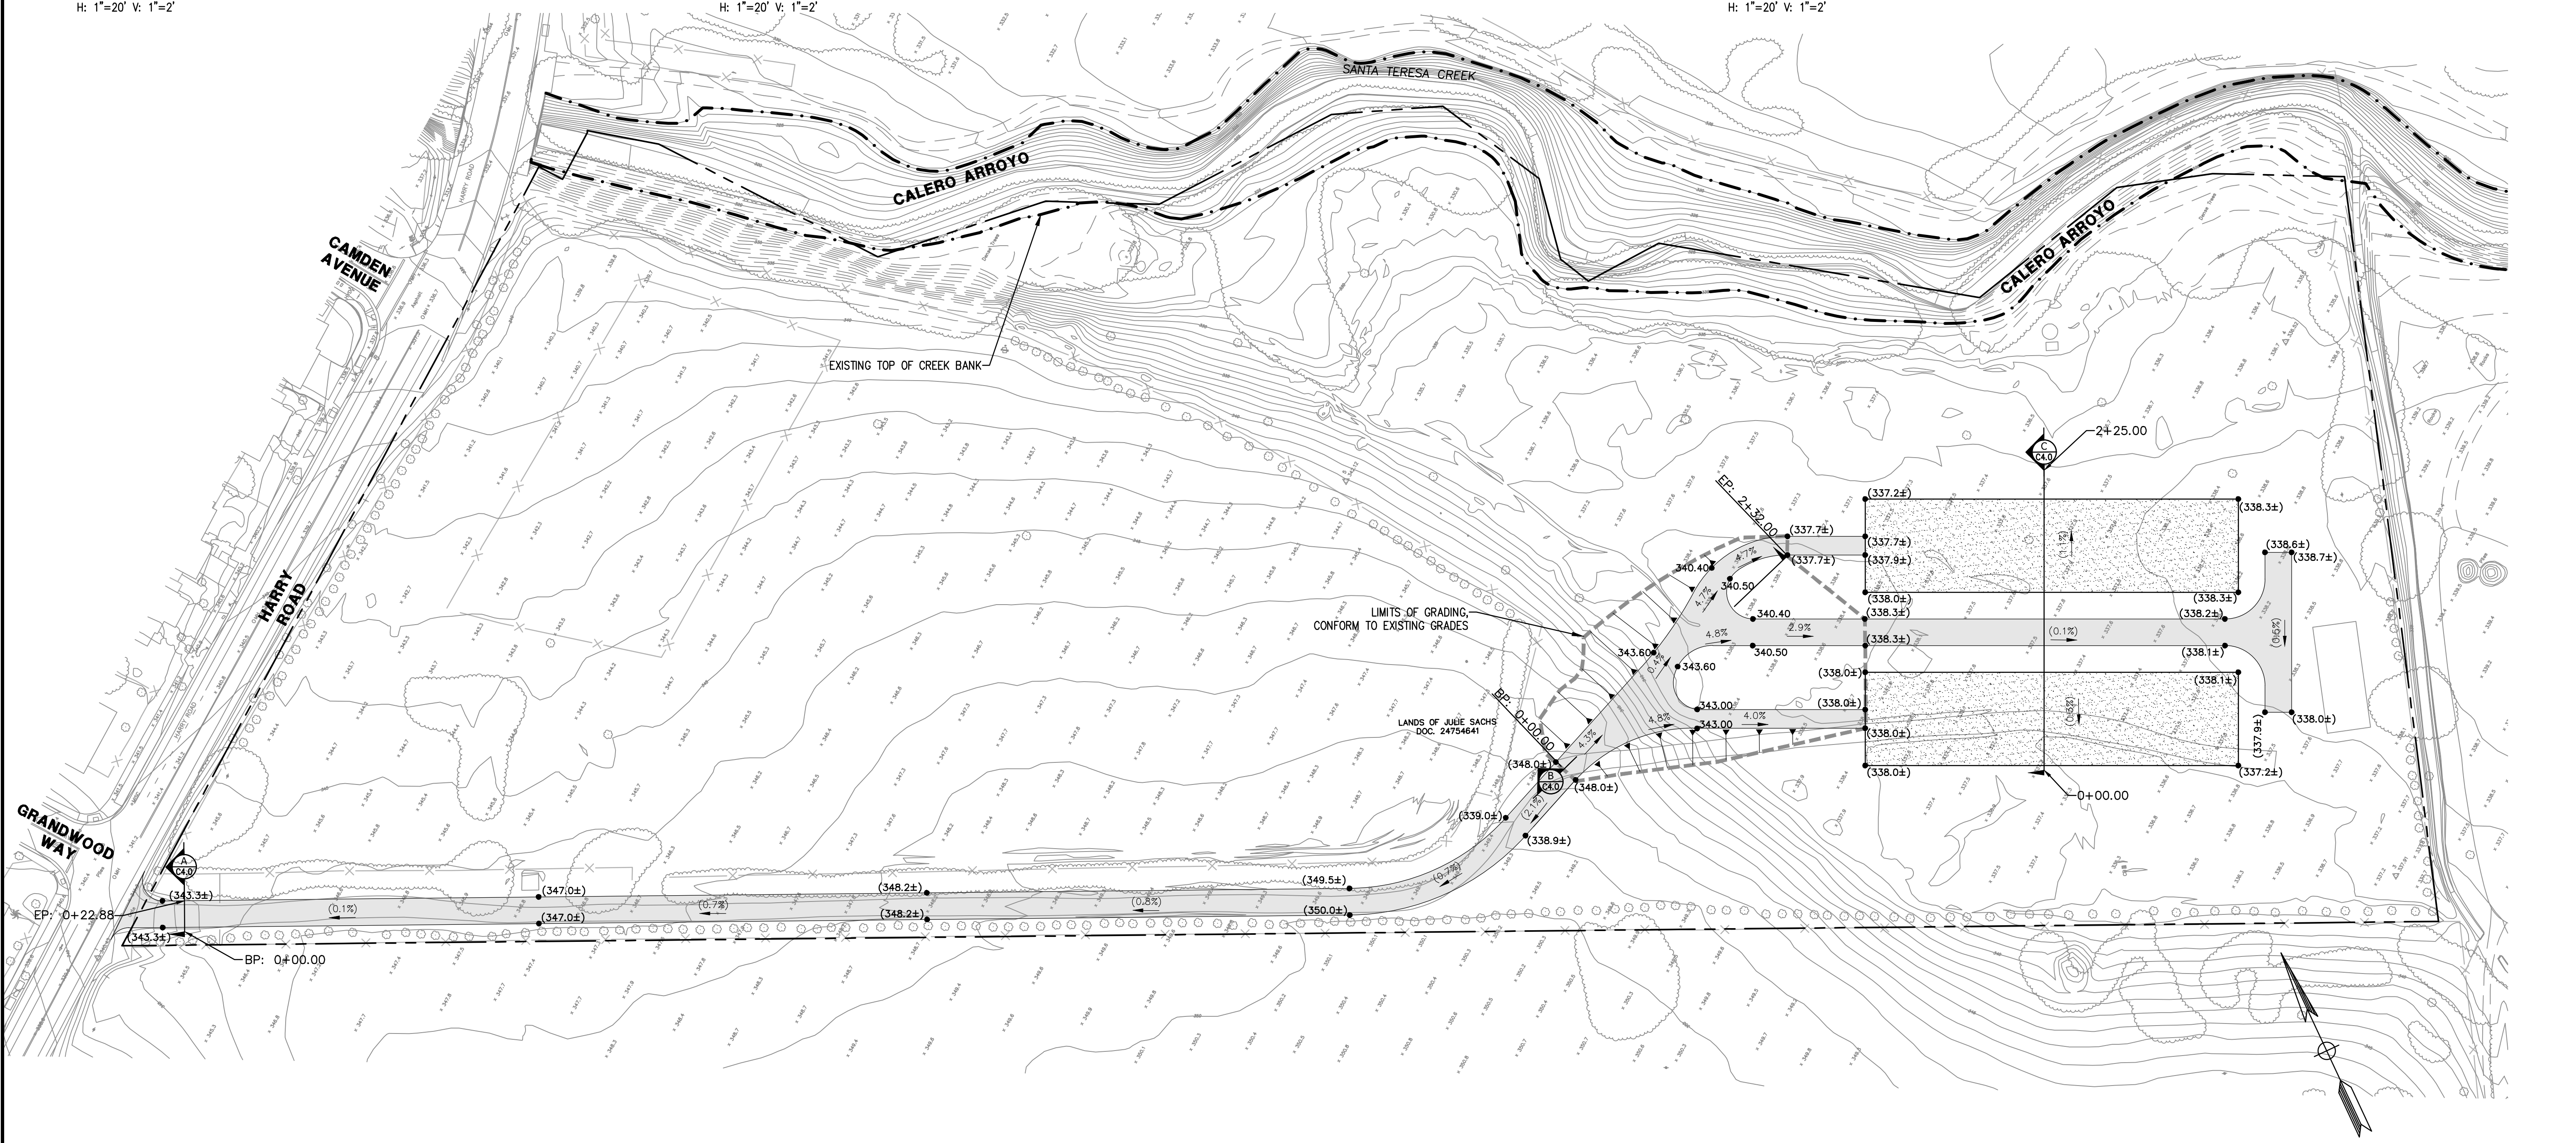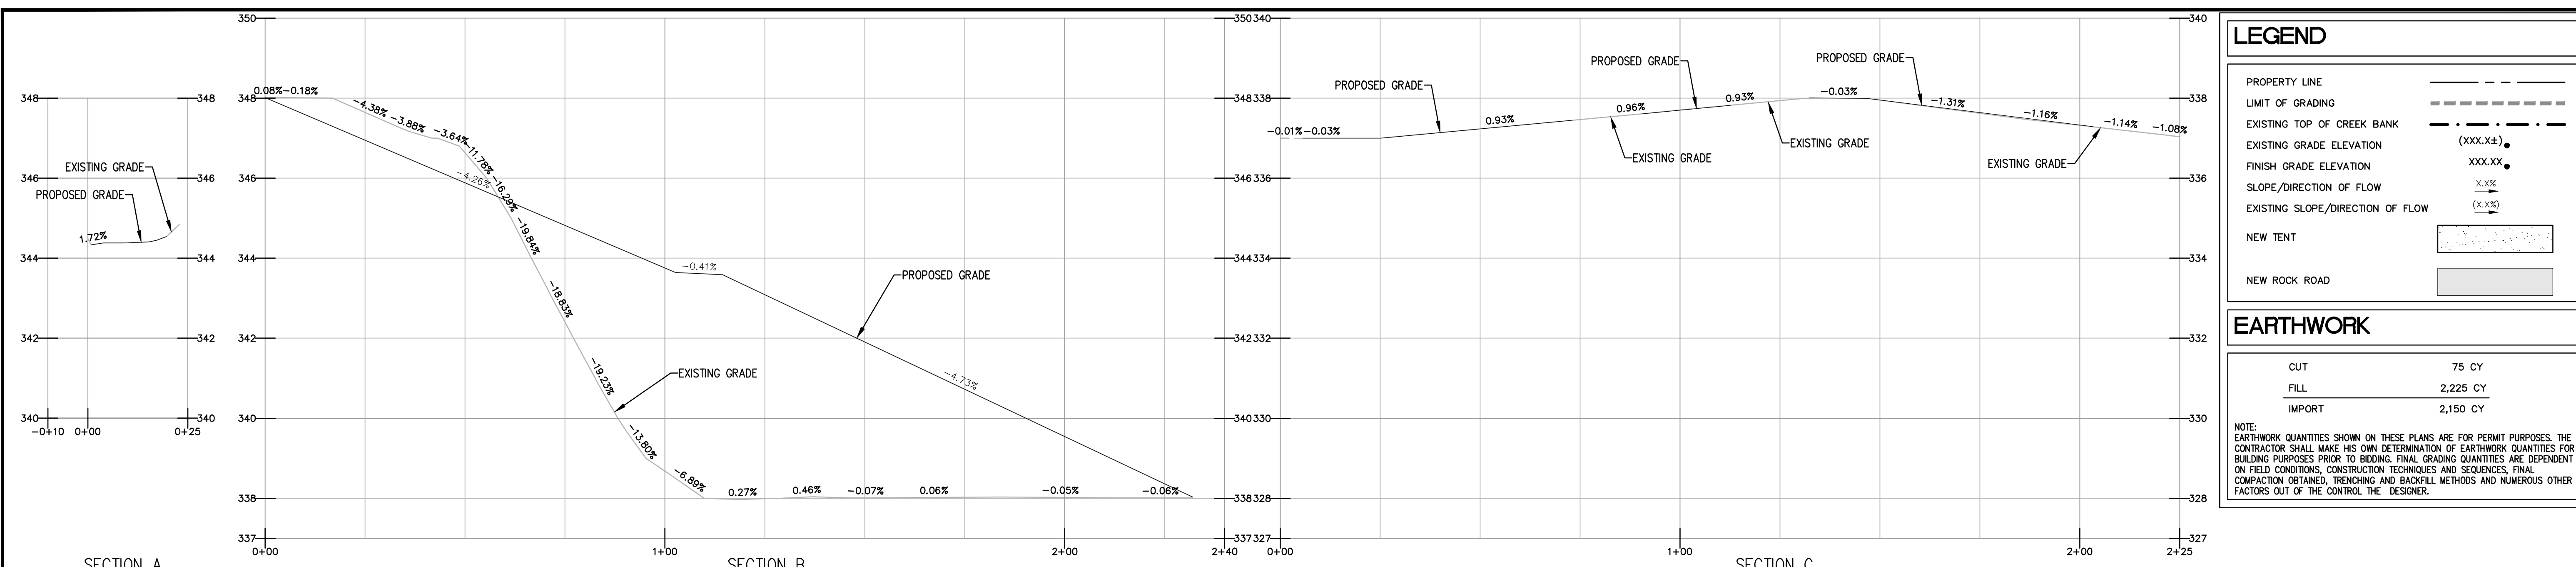

DRAWING NAME: \\BKF-SJ\vol14\2023\230340_20210_Harry_Road\ENG-L\Sheets\04S0C_Gr4_0.dwg
PLOT DATE: 05-25-23
PLOTTED BY: tara