
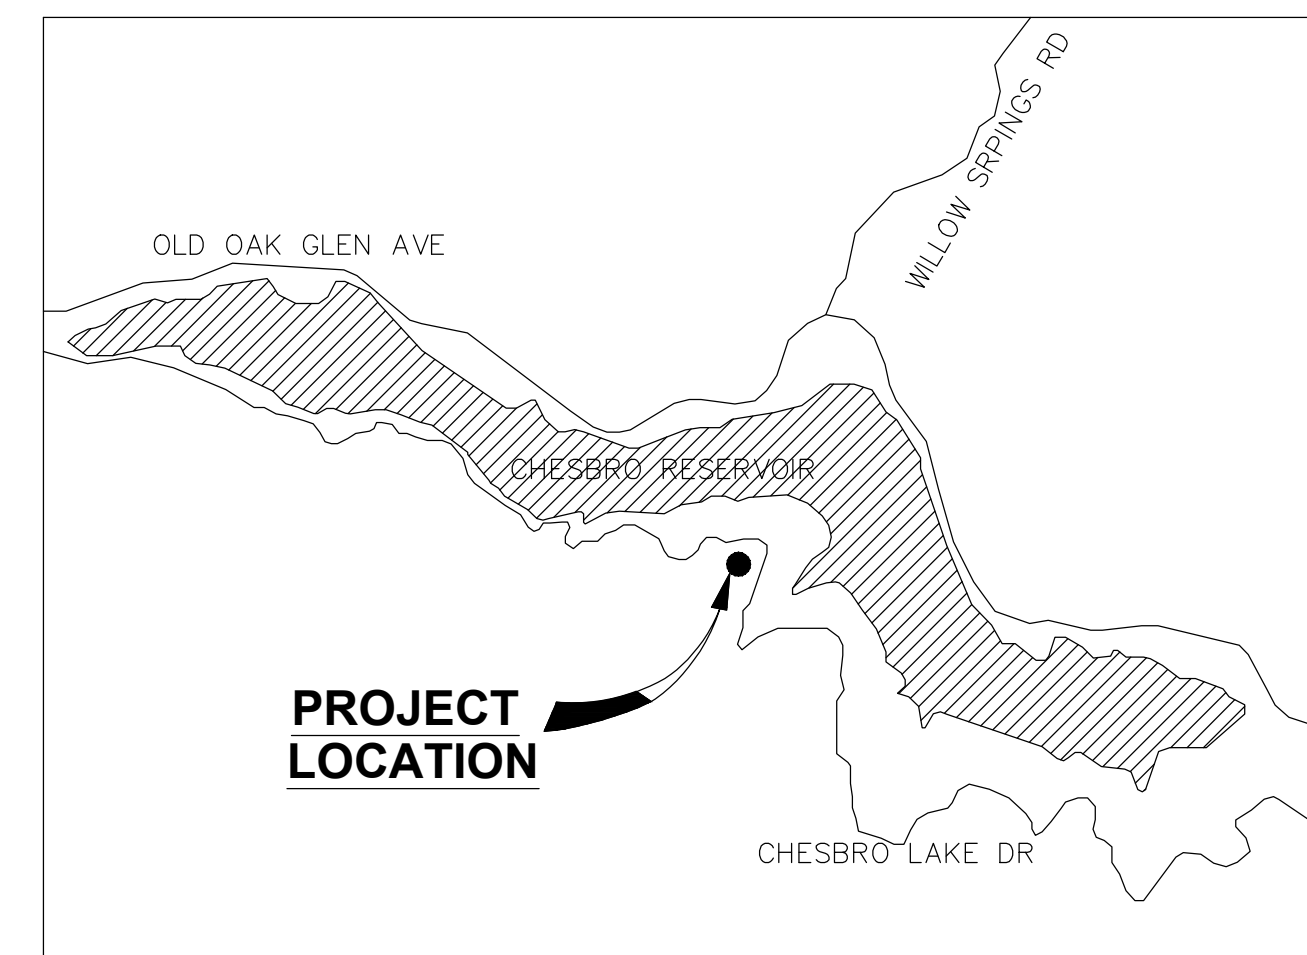
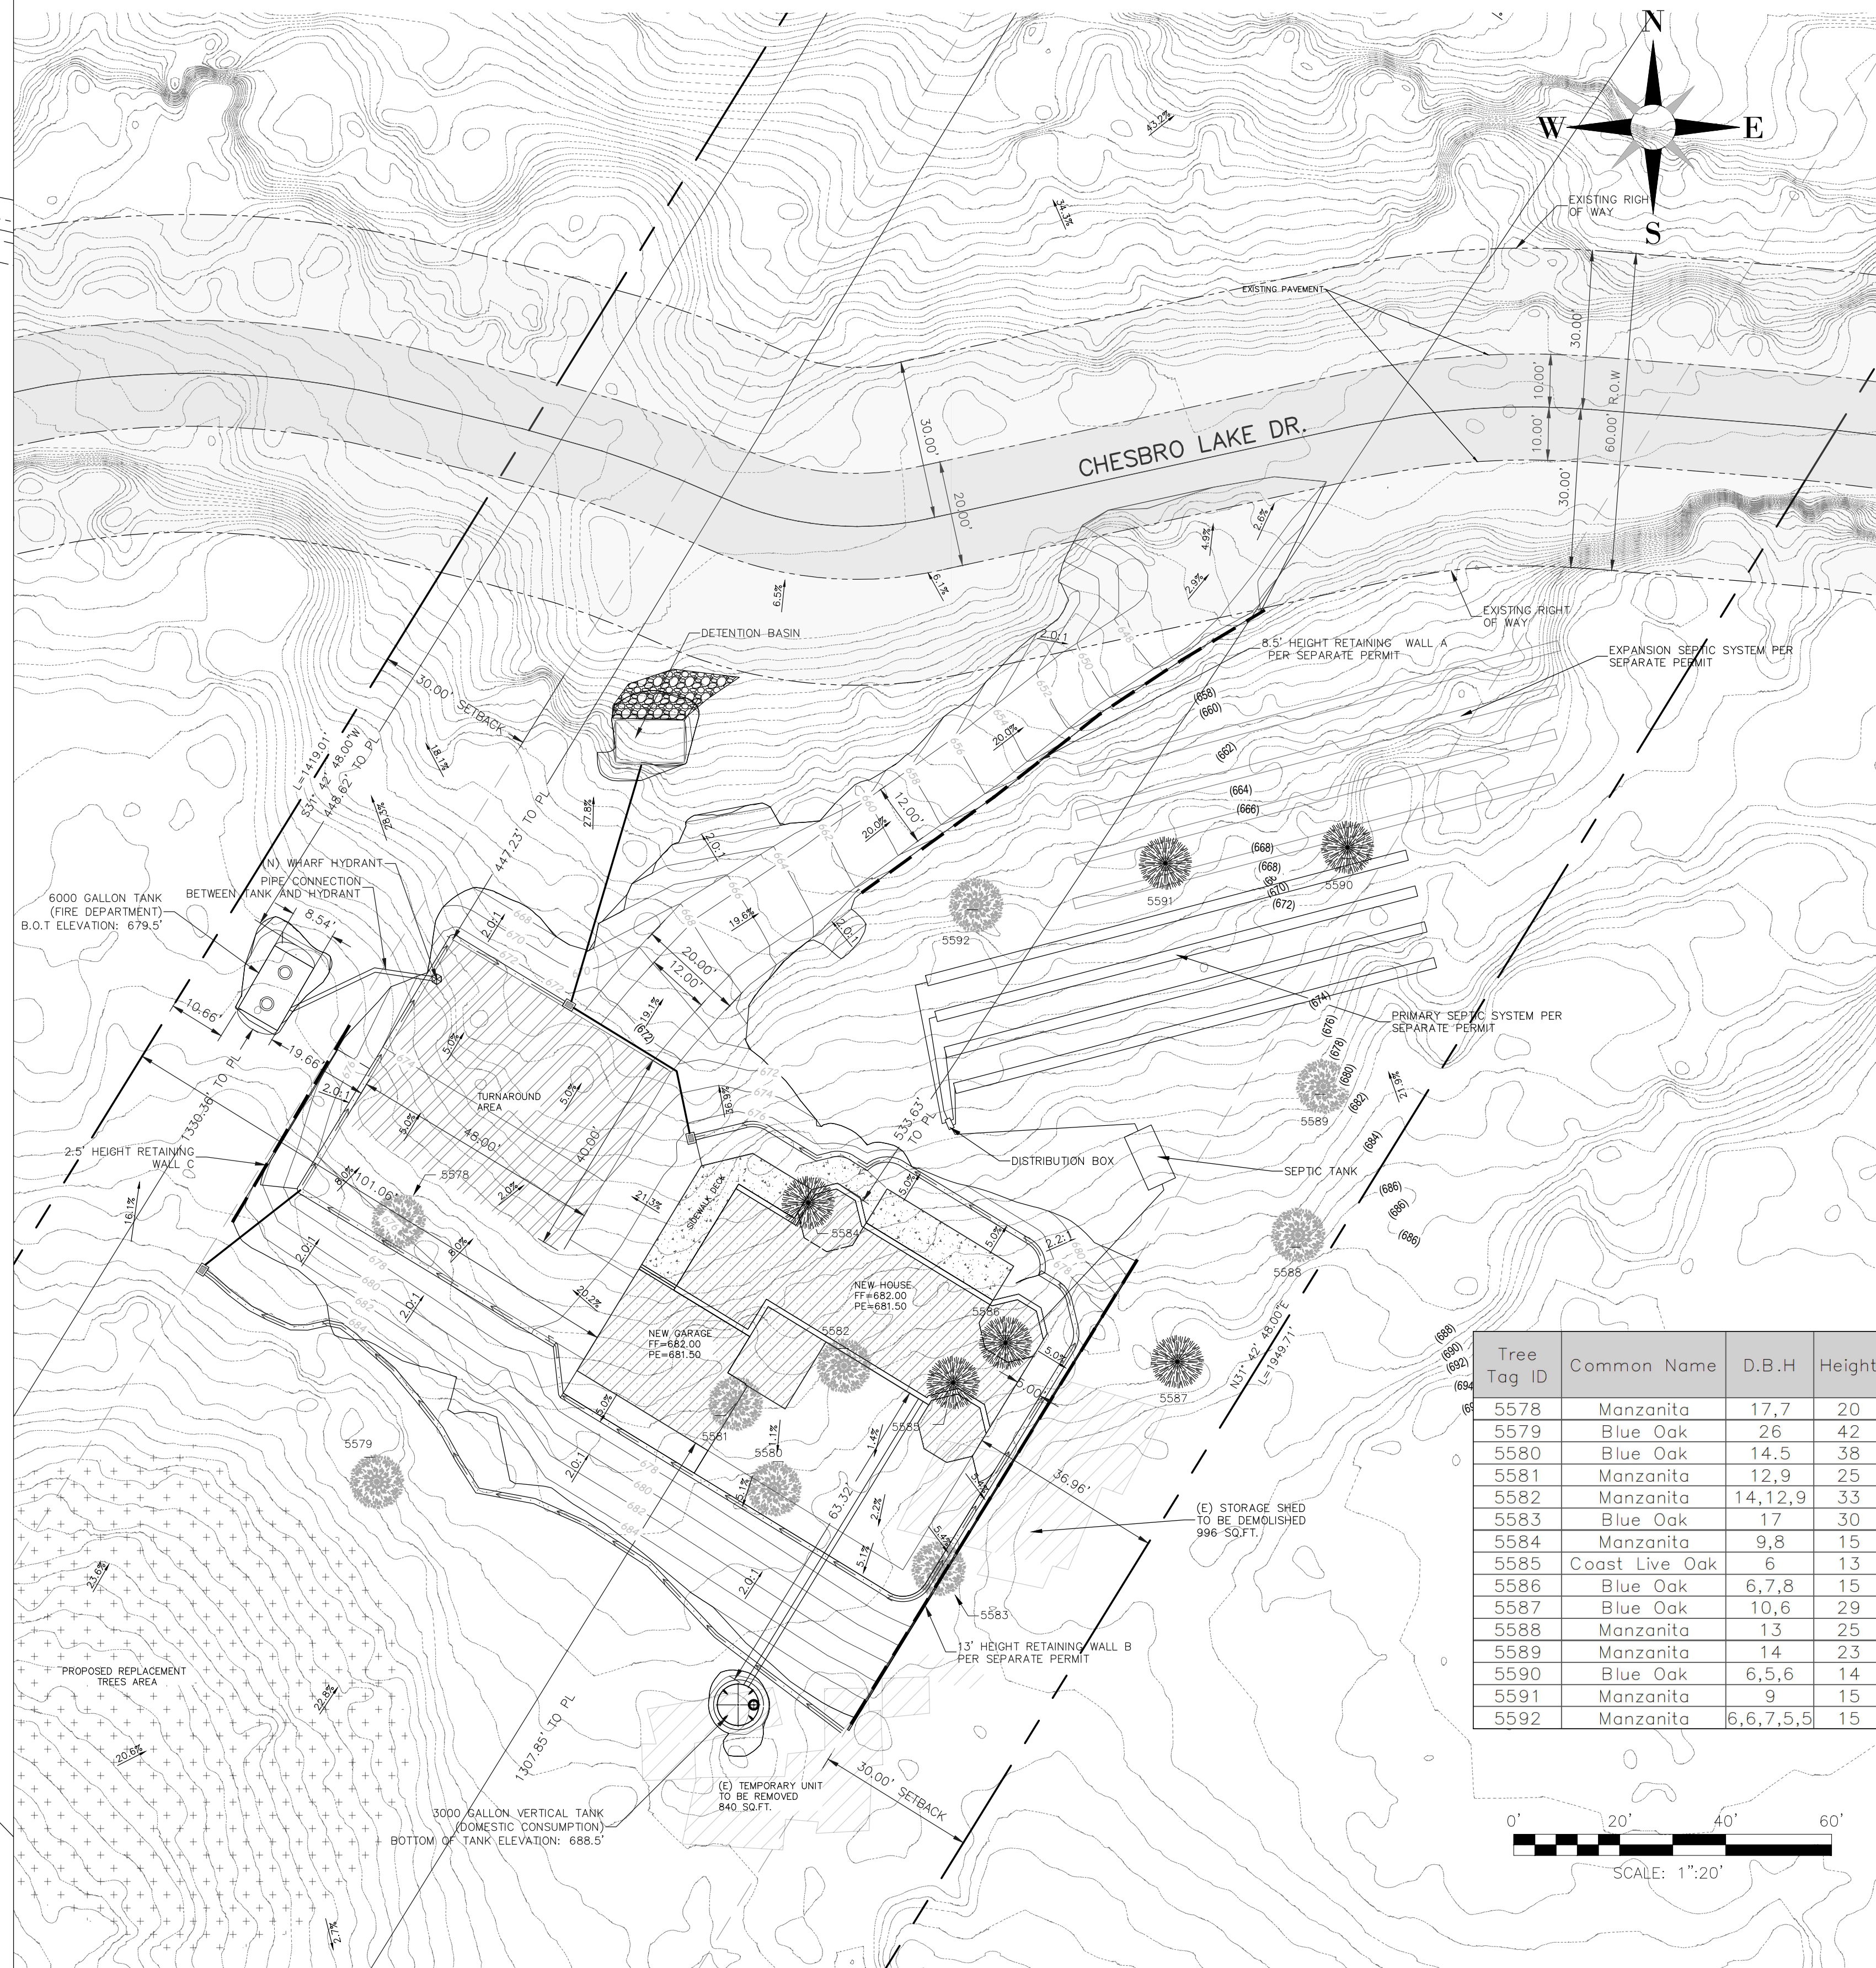


SITE PLAN
CHESBRO LAKE DR, MORGAN HILL, CA 95037
A.P.N.: 776-33-004

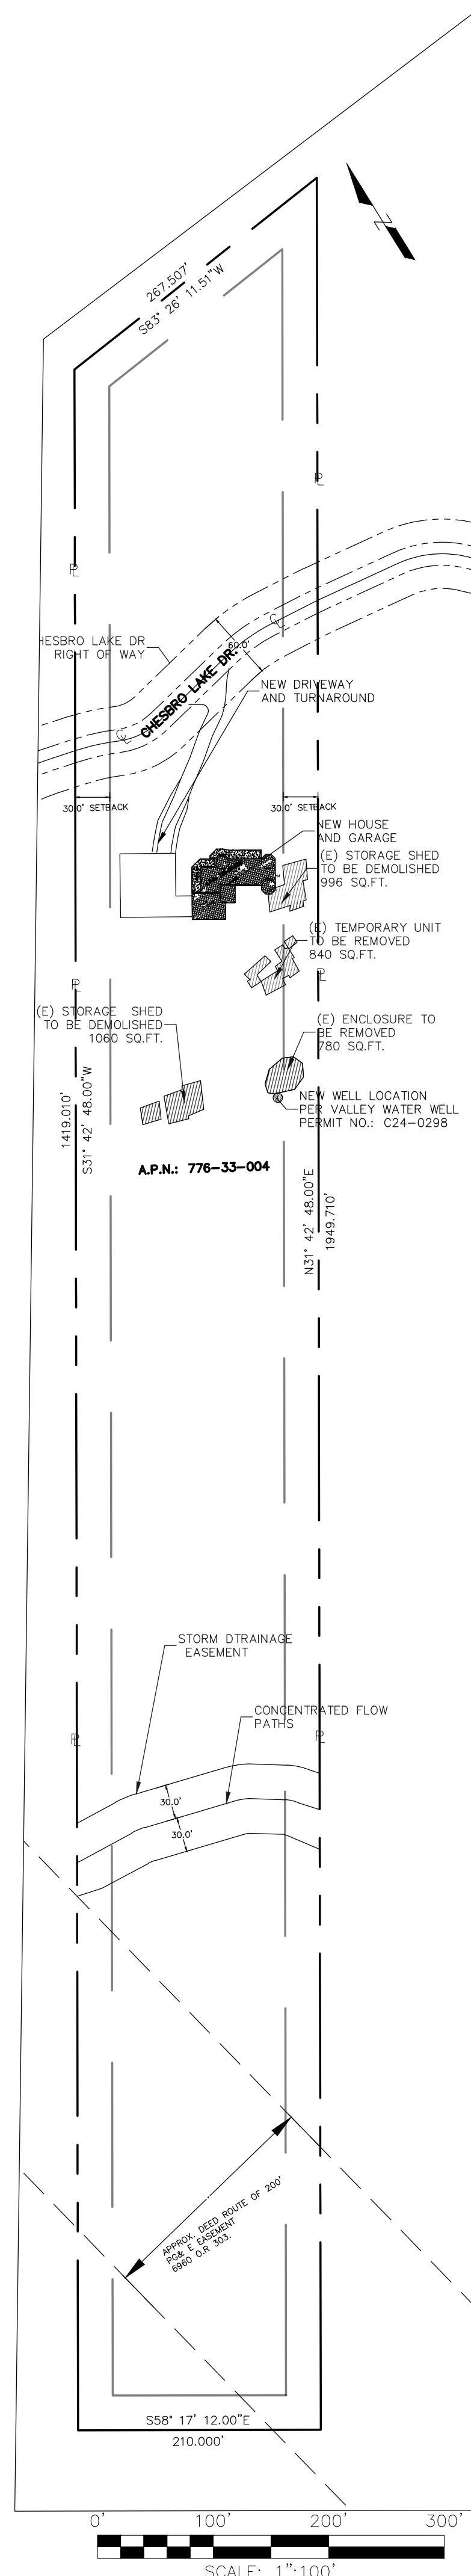

VICINITY MAP

OWNERS: FABIOLA RODRIGUEZ / FRANCISCO CRISOSTO
PN: (650) 407-9876
Email: crisostof@yahoo.com

PROJECT ADDRESS: CHESBRO LAKE DR, MORGAN HILL, CA 95037
A.P.N.: 776-33-004


ZONING: HS (100%) OCCUPANCY:
RECORDED SIZE (ASSESSOR DATABASE): 392,040 SQ. FT. / 9 ACRES
FIRE RESPONSIBILITY AREA: SRA (100%)
CAL FIRE SRA HAZARD CLASS: VERY HIGH (100%)
FEMA FLOOD ZONE: D (100%)

CITY/JURISDICTION: UNINCORPORATED AREA OF SANTA CLARA COUNTY
COUNTY: SANTA CLARA COUNTY
STATE: CALIFORNIA

ABBREVIATION

CL	CENTER LINE
FF	FINISH FLOOR ELEVATION
FG	FINISH GRADE
FL	FLOW LINE ELEVATION
HP	HIGH POINT ELEVATION
LP	LOW POINT ELEVATION
NG	NATURAL GROUND
PE	PAD ELEVATION
P	PROPERTY LINE

LEGEND

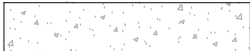	PROPERTY LINE
	CENTER LINE
	EXISTING CONTOUR
	PROPOSED CONTOUR
	V-DITCH
	PCC CONCRETE
	EXISTING TREE
	EXISTING PROTECTED TREE
	(N) RETAINING WALL
	(N) SINGLE-FAMILY HOME

Tree Tag ID	Common Name	D.B.H	Height	Crown Spread	Condition	Protected
5578	Manzanita	17,7	20	17	Poor	Yes
5579	Blue Oak	26	42	38	Fair	Yes
5580	Blue Oak	14,5	38	35	Fair	Yes
5581	Manzanita	12,9	25	22	Poor	Yes
5582	Manzanita	14,12,9	33	38	Poor	Yes
5583	Blue Oak	17	30	25	Good	Yes
5584	Manzanita	9,8	15	10	Fair	No
5585	Coast Live Oak	6	13	8	Good	No
5586	Blue Oak	6,7,8	15	22	Fair	No
5587	Blue Oak	10,6	29	25	Fair	No
5588	Manzanita	13	25	28	Fair	Yes
5589	Manzanita	14	23	18	Poor	Yes
5590	Blue Oak	6,5,6	14	20	Fair	No
5591	Manzanita	9	15	12	Poor	No
5592	Manzanita	6,6,7,5,5	15	21	Fair	Yes



APPLICANT: Fabiola Rodriguez / Francisco Lopez Crisosto

ROAD: Chesbro Lake Dr.

COUNTY FILE NO.: PLN22-085-PRE

[illegible]