
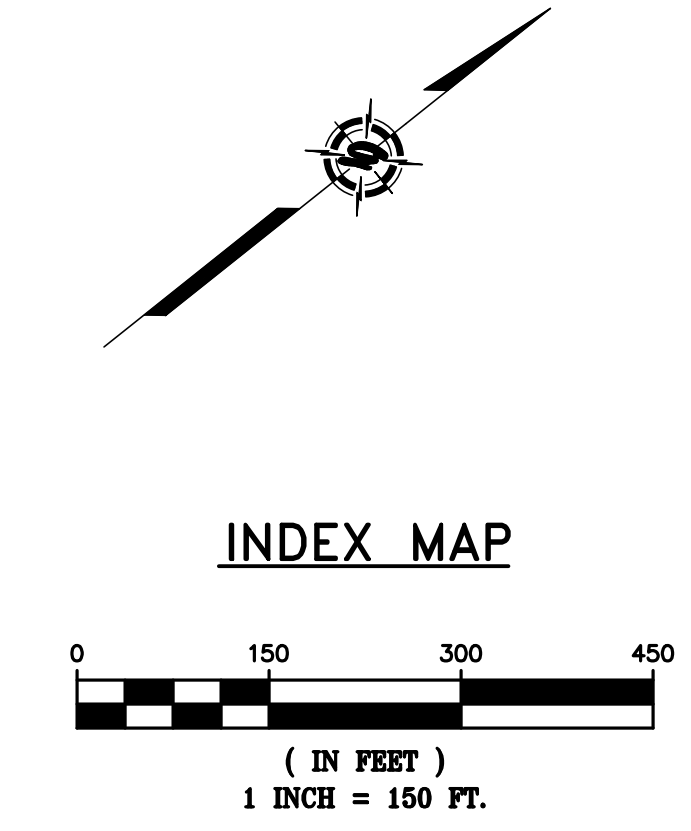
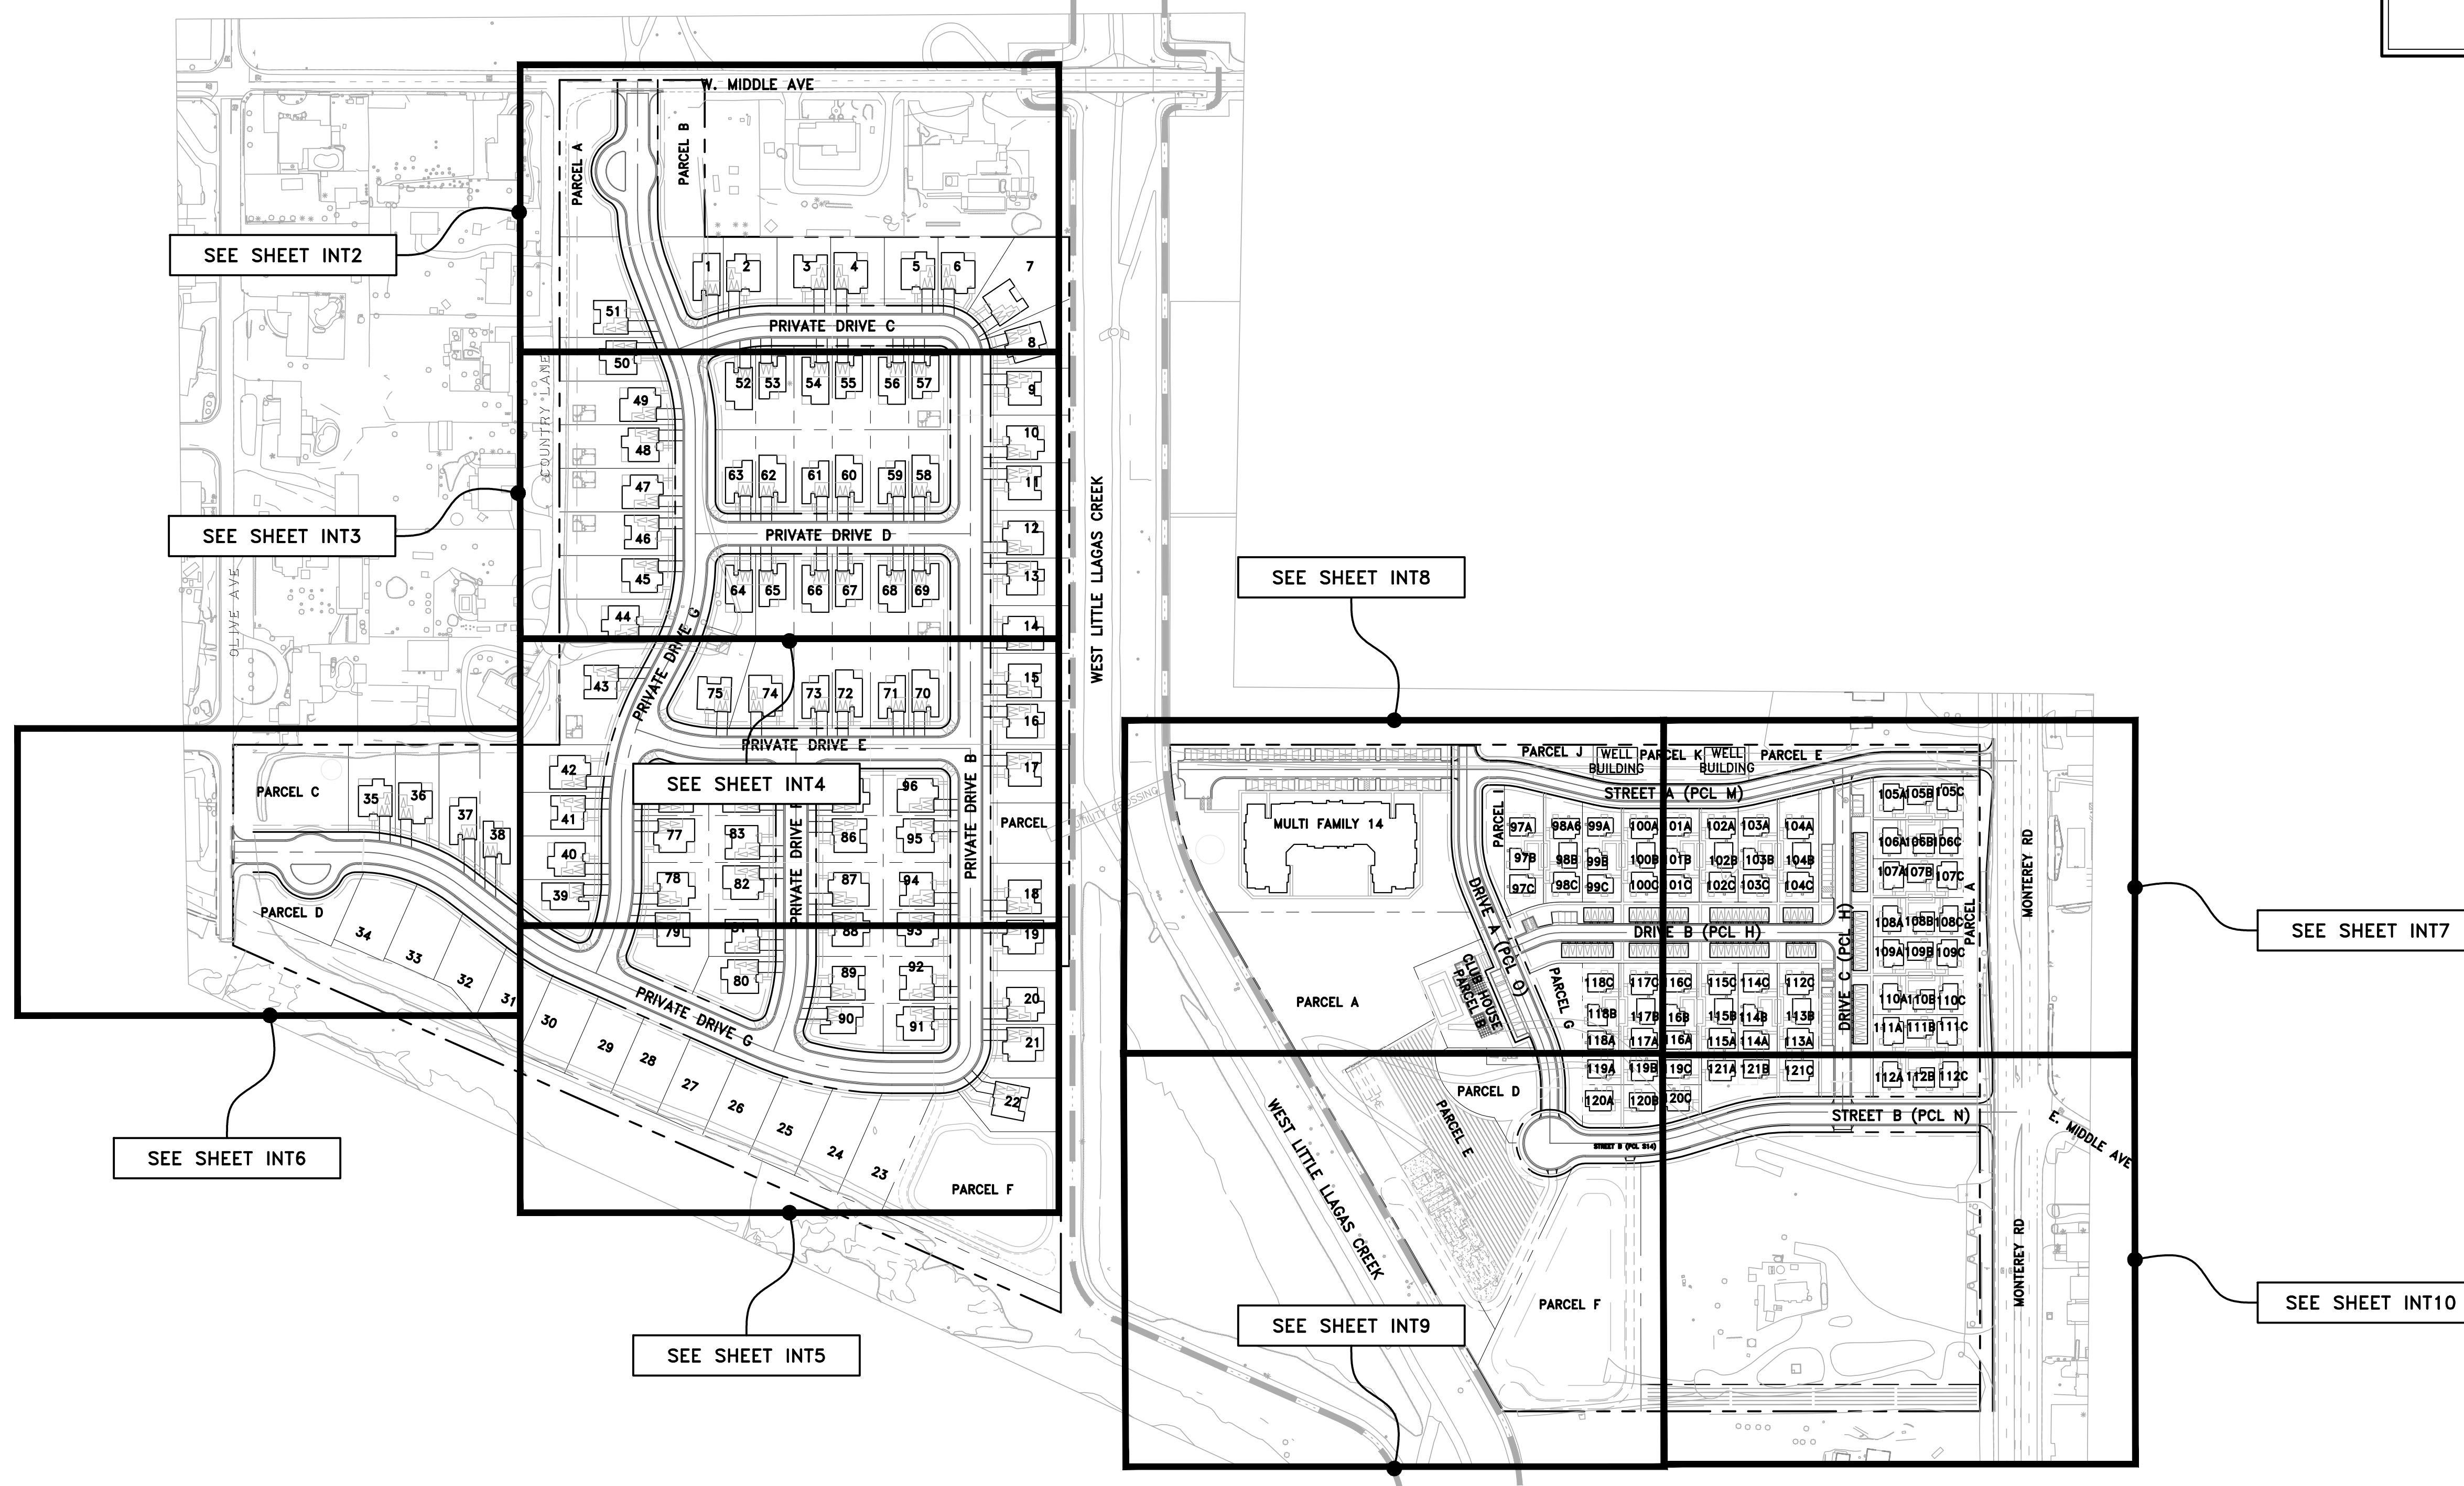


**GLENROCK BUILDERS
 STONEY CREEK EAST & WEST
 14465 MONTEREY RD / 360 W. MIDDLE AVE
 MORGAN HILL, CALIFORNIA
 (JOINT TRENCH INTENT - NOT FOR CONSTRUCTION)**

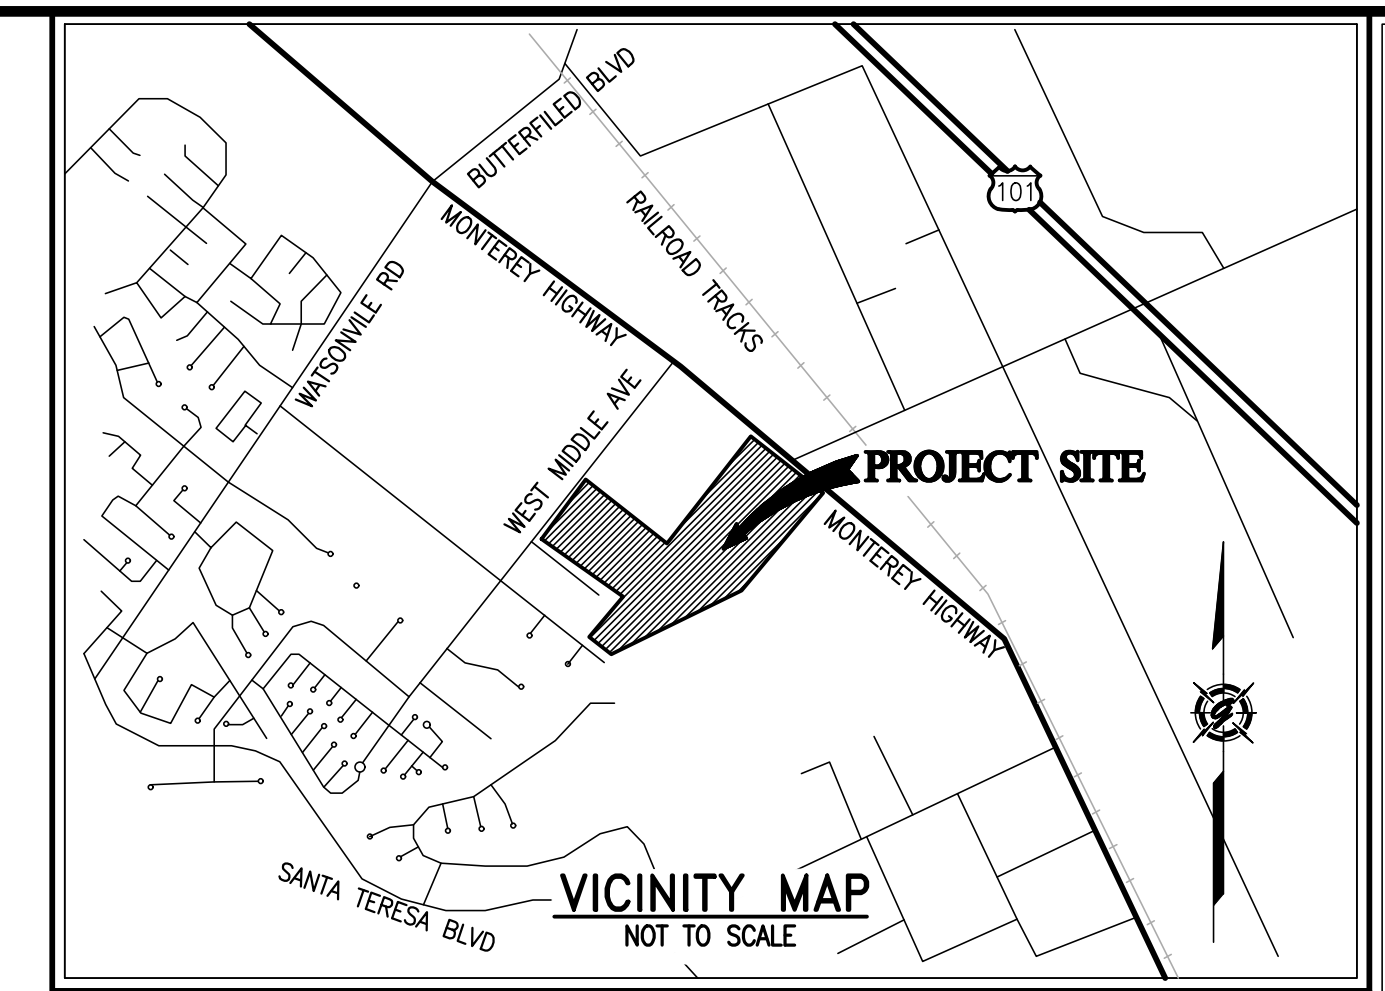

NOTE
 PLEASE VERIFY THAT THE SERVICE POINTS IN THIS DRAWING MATCH YOUR DESIGN. IF THERE ARE ANY DISCREPANCIES, PLEASE CONTACT THE PROJECT MANAGER IN OUR OFFICE.

NOTE TO UTILITIES:
 PLEASE INDICATE TIE-IN POINTS ON INTENT RESPONSE

**PRELIMINARY PLANS
 NOT FOR CONSTRUCTION**

SYMBOL	DATE	APPROVED

GIACALONE
 DESIGN SERVICES, INC.
 5200 STONERIDGE HILL RD., #545 | PLEASANTON, CA 94588
 925-477-1740 | WWW.GIACALONEDSIGN.COM

JOINT TRENCH INTENT TITLE SHEET

**GLENROCK BUILDERS
 STONEY CREEK EAST & WEST
 14465 MONTEREY RD / 360 W. MIDDLE AVE
 MORGAN HILL CALIFORNIA**

PROJECT MANAGER:
 A. CUMMINS
 DRAWN BY:
 A. VERNER
 CHECKED BY:
 D. CROWFOOT (P.E.)
 SCALE:
 1"=150'
 JOB NUMBER:
 24-007
 DATE LAST MODIFIED:
 01-24-24
SHEET
INT1
 OF 9 SHEETS

PROJECT TEAM CONTACTS			
COMPANY:	CONTACT:	EMAIL:	PHONE:
GLENROCK BUILDERS	ROCKE GARCIA	GLENROCKDEVEL@GMAIL.COM	
RJA	CHRIS PATTON	CPATTON@RJA-GPS.COM	408-848-0300
PG&E	TBD		
FRONTIER	ROBERT SANCHEZ	SNACHEZ.ROBERT@FTR.COM	408-354-6372
CHARTER	MITCHELL RODRIGUEZ	MITCHELL.RODRIGUEZ@CHARTER.COM	408-846-3764
LANDSCAPE	TBD		
GIACALONE DESIGN SERVICES INC	ANDREW CUMMINS	ANDREW@DRYUTILITYDESIGN.COM	925-467-1740


PG&E PM NO.
ELECTRIC:
RULE 15:
RULE 16:
RULE 20:
RELOC:
AFS:
GAS:
RULE 15:
RELOC:

LATEST FILES RECEIVED				
DESCRIPTION:	BY:	DATE:	STATUS:	
GAS DESIGN				
ELECTRIC DESIGN				
TELEPHONE LAYOUT				
CATV LAYOUT				
STREET LIGHT PLANS - PUBLIC				
STREET LIGHT PLANS - PRIVATE				
IMPROVEMENT PLANS (ELECTRONIC FILE)				

A=Approved • ANS=Approved Not Signed • NA=Not Approved • F=First Submittal • SS=Second Submittal

PROJECT DESCRIPTION & SCOPE
• PROVIDE E,T,C, SERVICE TO 171 SFD UNITS
• PROVIDE E,T,C, SERVICE TO 1 MULTI-FAMILY BUILDING
• PROVIDE E,T,C, SERVICE TO 1 CLUB HOUSE
• PROVIDE PRIVATE STREET LIGHTING
•
•

SHEET INDEX	
SHEET	DESCRIPTION
INT1	JOINT TRENCH INTENT TITLE SHEET
INT2-INT10	JOINT TRENCH INTENT

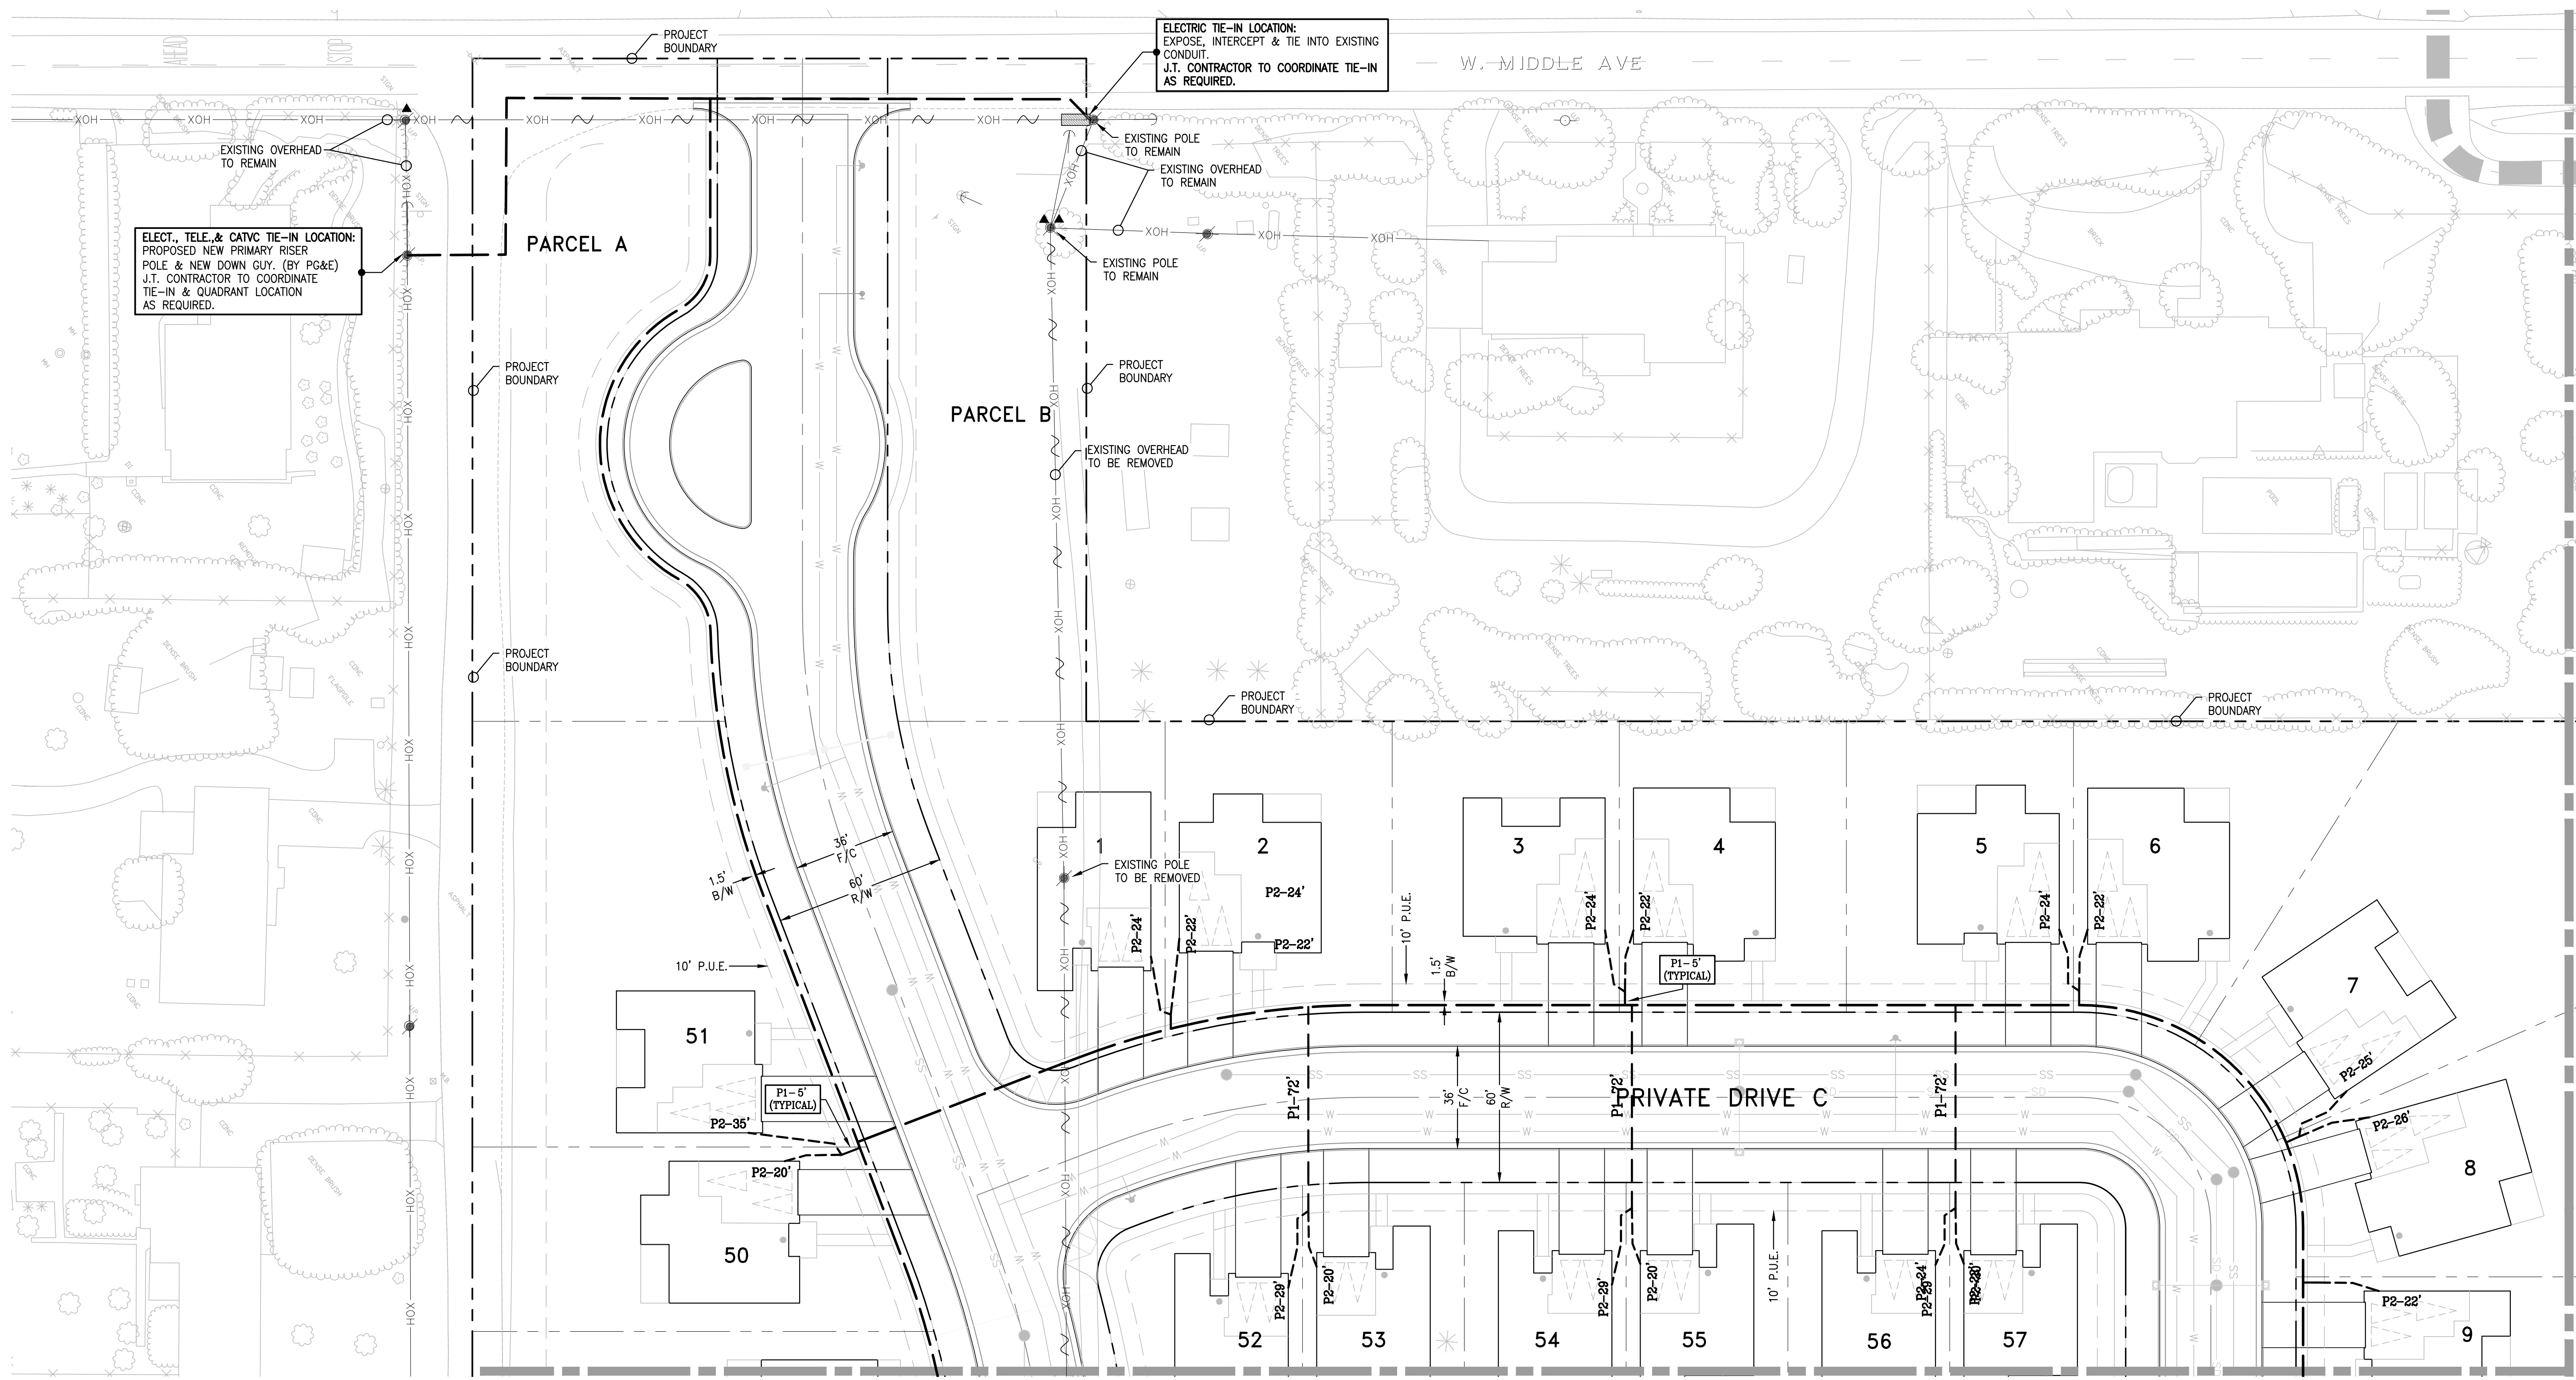

ELECT., TELE, & CATV TIE-IN LOCATION:
 PROPOSED NEW PRIMARY RISER
 POLE & NEW DOWN GUY. (BY PG&E)
 J.T. CONTRACTOR TO COORDINATE
 TIE-IN & QUADRANT LOCATION
 AS REQUIRED.

ELECTRIC TIE-IN LOCATION:
 EXPOSE, INTERCEPT & TIE INTO EXISTING
 CONDUIT.
 J.T. CONTRACTOR TO COORDINATE TIE-IN
 AS REQUIRED.


MATCHLINE -
 SEE SHEET INT3

MATCHLINE -
 SEE SHEET INT3

LEGEND	
	EXISTING TRENCH OR UTILITIES
	PROPOSED TRENCH (DISTRIBUTION)
	PROPOSED TRENCH (SERVICE)
	PROPOSED STREET LIGHT TRENCH
	EXISTING UTILITY SPLICE BOX
	EXISTING STREET LIGHT
	EXISTING POST TOP STREET LIGHT
	EXISTING UTILITY POLE
	EXISTING UTILITY POLE GUY ANCHOR

NOTE
 PLEASE VERIFY THAT THE SERVICE POINTS IN
 THIS DRAWING MATCH YOUR DESIGN. IF
 THERE ARE ANY DISCREPANCIES, PLEASE
 CONTACT THE PROJECT MANAGER IN OUR
 OFFICE.

NOTE TO UTILITIES:
 PLEASE INDICATE TIE-IN
 POINTS ON INTENT RESPONSE

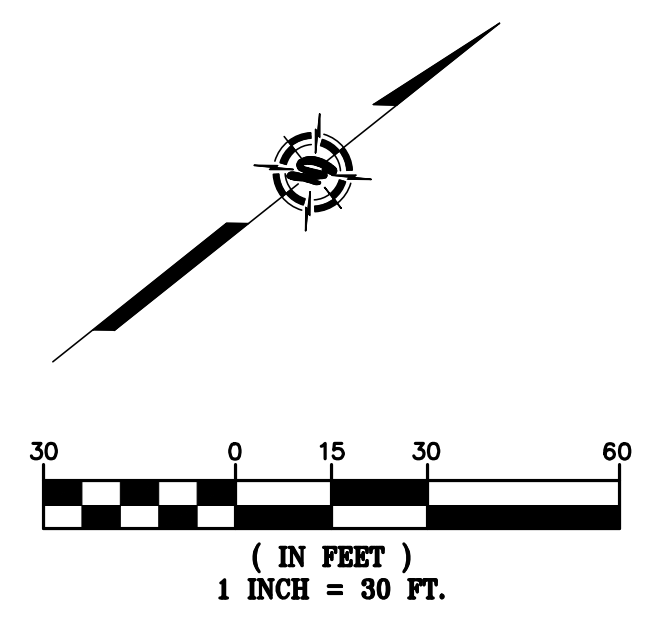

**PRELIMINARY PLANS
 NOT FOR CONSTRUCTION**


TWO DAYS BEFORE YOU DIG
 CALL USA TOLL FREE
811
 CALL BEFORE YOU DIG

SYMBOL	DATE	DESCRIPTION	APPROVED

GIACALONE
 DESIGN SERVICES, INC.
 5200 STONERIDGE MALL RD., #545 | PLEASANTON, CA 94688
 925-467-1740 | WWW.GIACALONEDSG.COM

JOINT TRENCH GENERAL NOTES & DETAILS
 GLENROCK BUILDERS
 STONEY CREEK EAST & WEST
 14465 MONTEREY RD / 360 W. MIDDLE AVE
 MORGAN HILL CALIFORNIA


PROJECT MANAGER:
 A. CUMMINS
 DRAWN BY:
 A. VERNER
 CHECKED BY:
 D. CROWFOOT (P.E.)
 SCALE:
 1"=30'
 JOB NUMBER:
 24-007
 DATE LAST MODIFIED:
 01-24-24
 SHEET
INT2
 OF 10 SHEETS

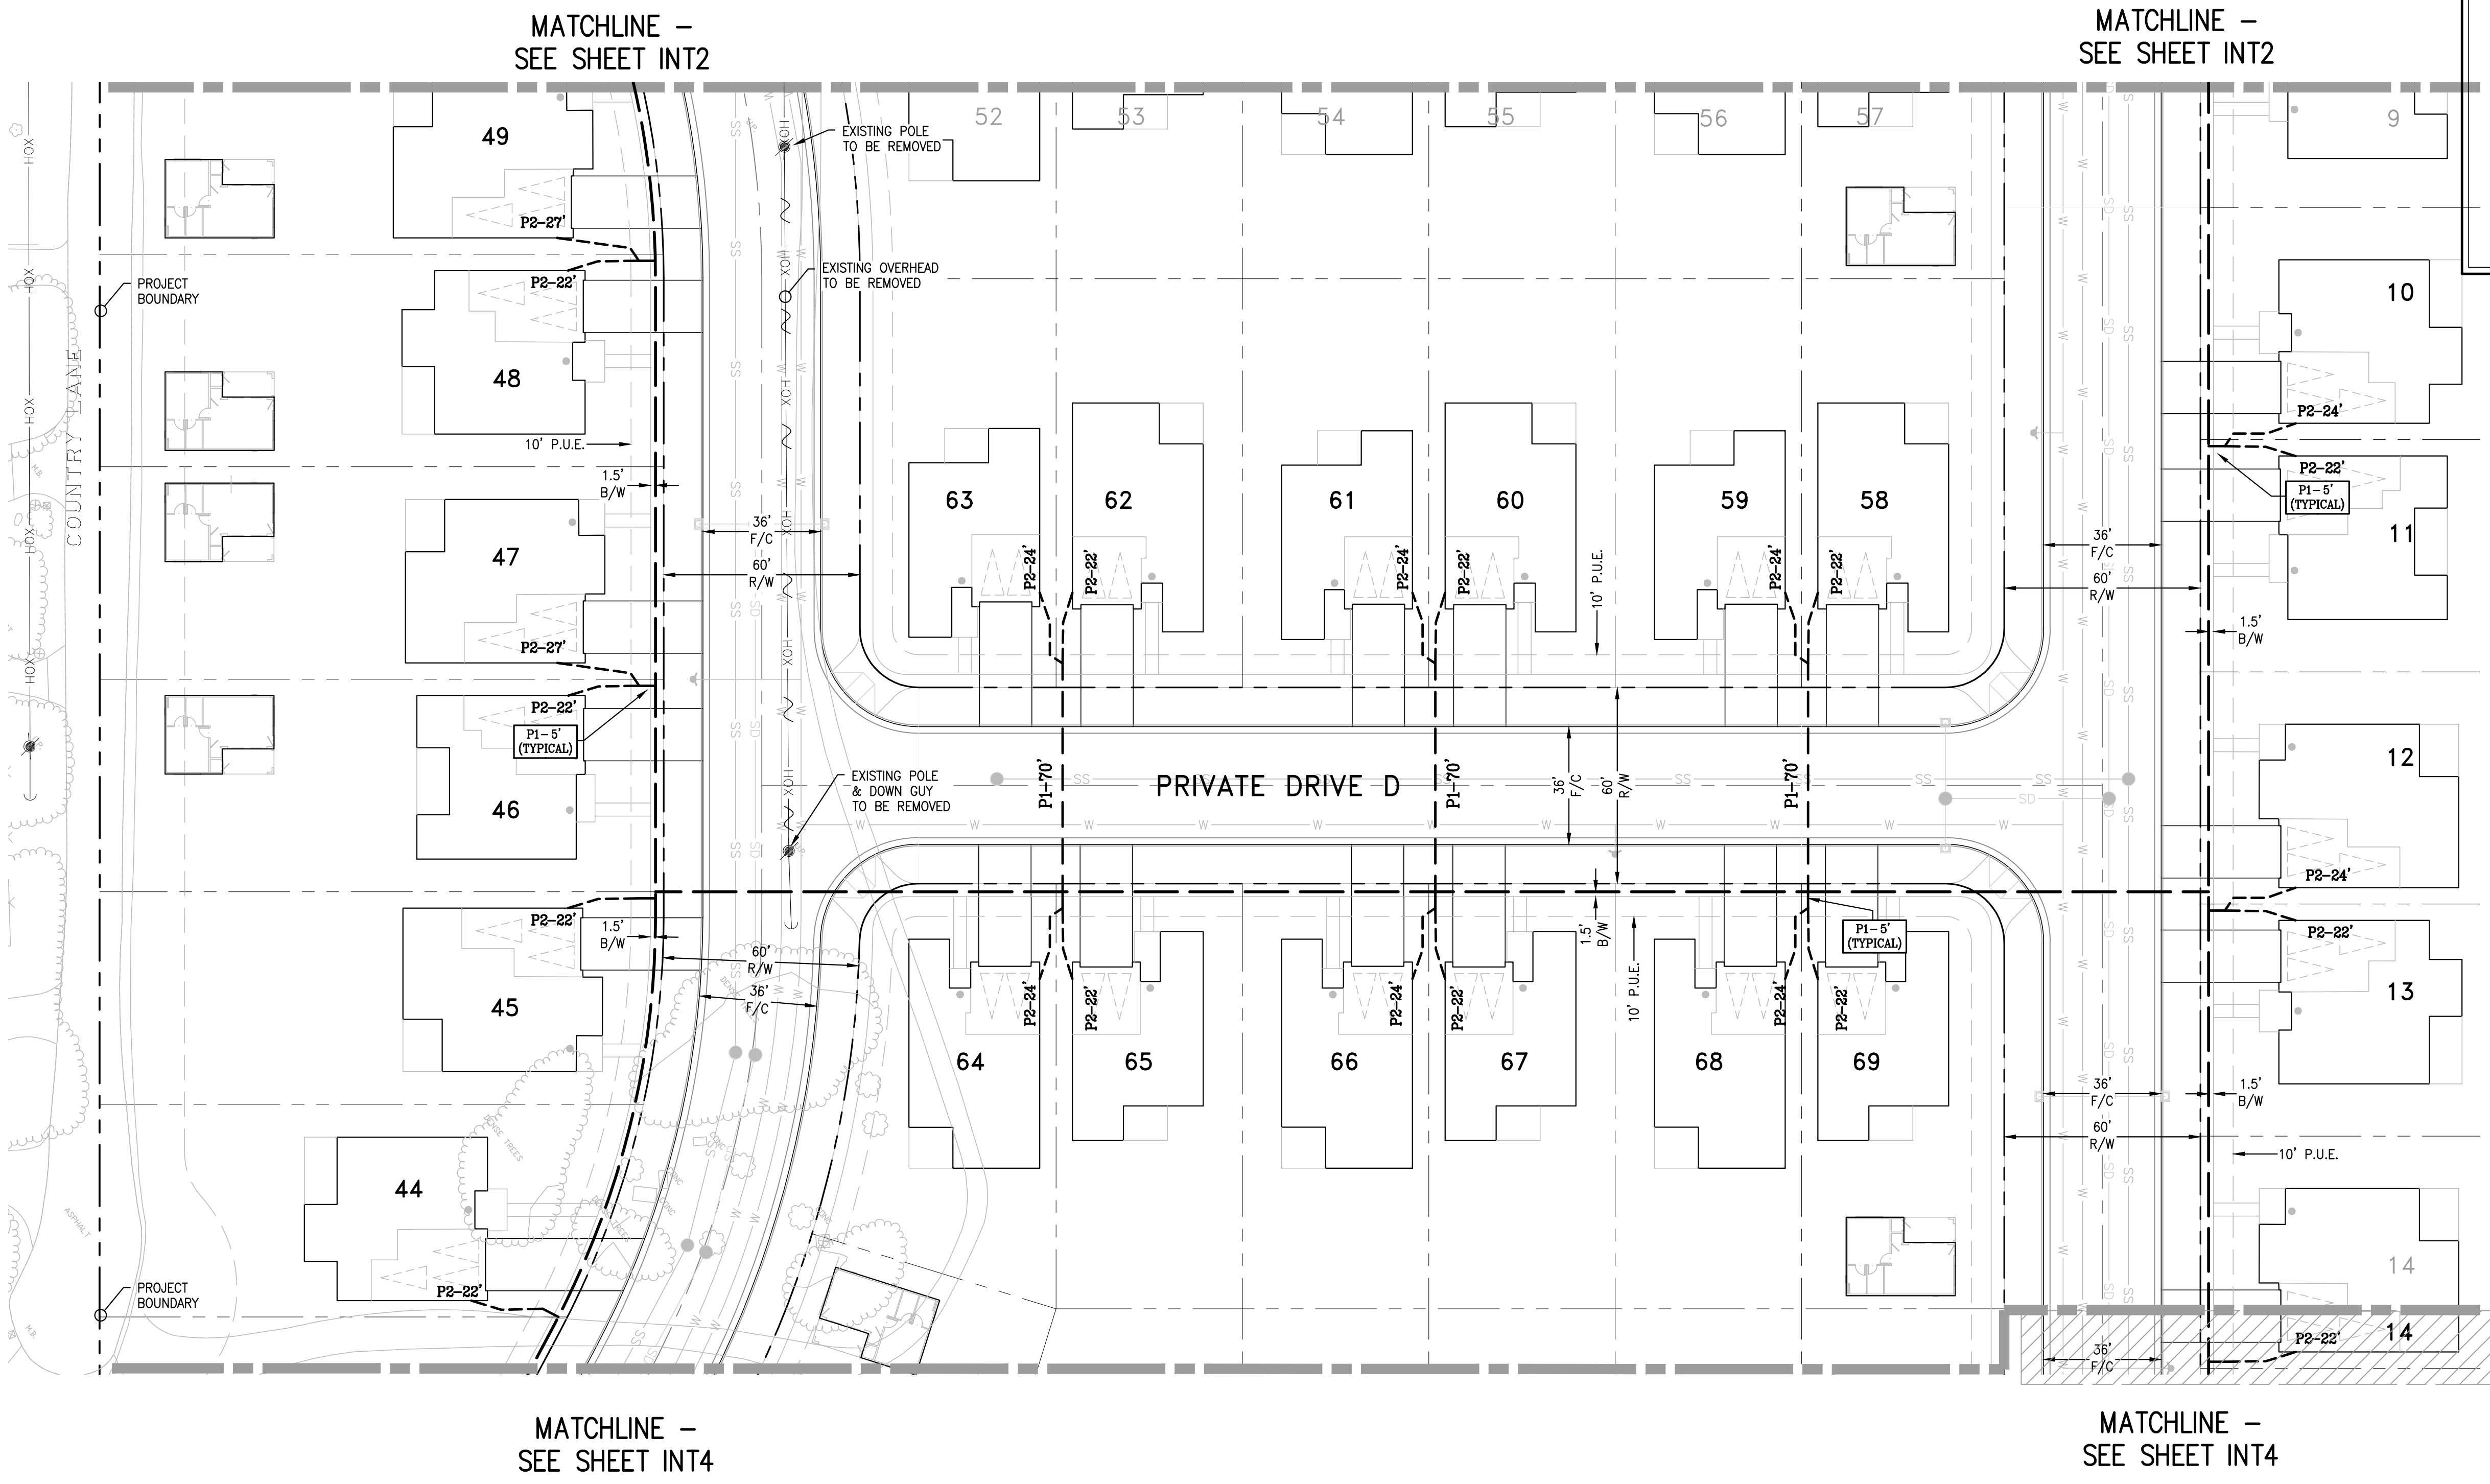

LEGEND	
	EXISTING TRENCH OR UTILITIES
	PROPOSED TRENCH (DISTRIBUTION)
	PROPOSED TRENCH (SERVICE)
	PROPOSED STREET LIGHT TRENCH
	EXISTING UTILITY SPLICE BOX
	EXISTING STREET LIGHT
	EXISTING POST TOP STREET LIGHT
	EXISTING UTILITY POLE
	EXISTING UTILITY POLE GUY ANCHOR

REVISIONS	DESCRIPTION	SYMBOL	DATE

GIACALONE
 DESIGN SERVICES, INC.
 5200 STONERIDGE MALL, RD., #545 | PLEASANTON, CA 94688
 925-467-1740 | WWW.GIACALONEDSIGN.COM

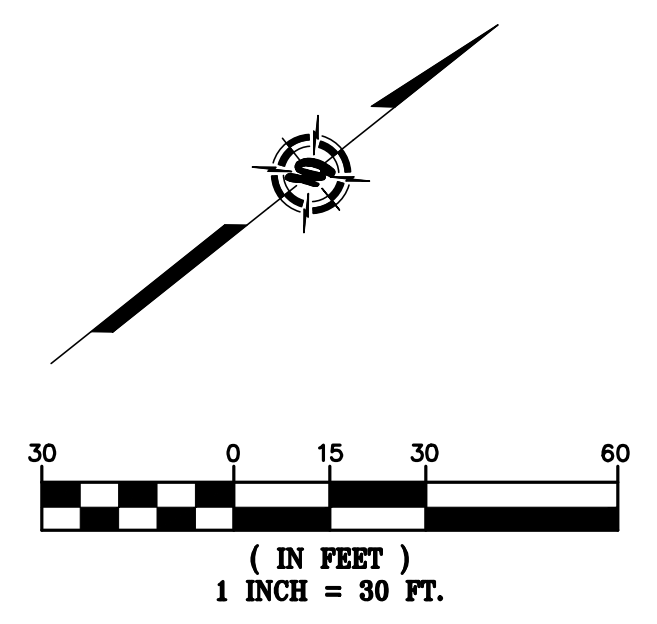

NOTE
 PLEASE VERIFY THAT THE SERVICE POINTS IN THIS DRAWING MATCH YOUR DESIGN. IF THERE ARE ANY DISCREPANCIES, PLEASE CONTACT THE PROJECT MANAGER IN OUR OFFICE.


NOTE TO UTILITIES:
 PLEASE INDICATE TIE-IN POINTS ON INTENT RESPONSE

**PRELIMINARY PLANS
 NOT FOR CONSTRUCTION**

TWO DAYS BEFORE YOU DIG
 CALL USA TOLL FREE
 811
 CALL BEFORE YOU DIG


JOINT TRENCH GENERAL NOTES & DETAILS
 GLENROCK BUILDERS
 STONEY CREEK EAST & WEST
 14465 MONTEREY RD / 360 W. MIDDLE AVE
 MORGAN HILL CALIFORNIA

PROJECT MANAGER:
 A. CUMMINS
 DRAWN BY:
 A. VERNER
 CHECKED BY:
 D. CROWFOOT (P.E.)
 SCALE:
 1"=30'
 JOB NUMBER:
 24-007
 DATE LAST MODIFIED:
 01-24-24
 SHEET
INT3
 OF 10 SHEETS

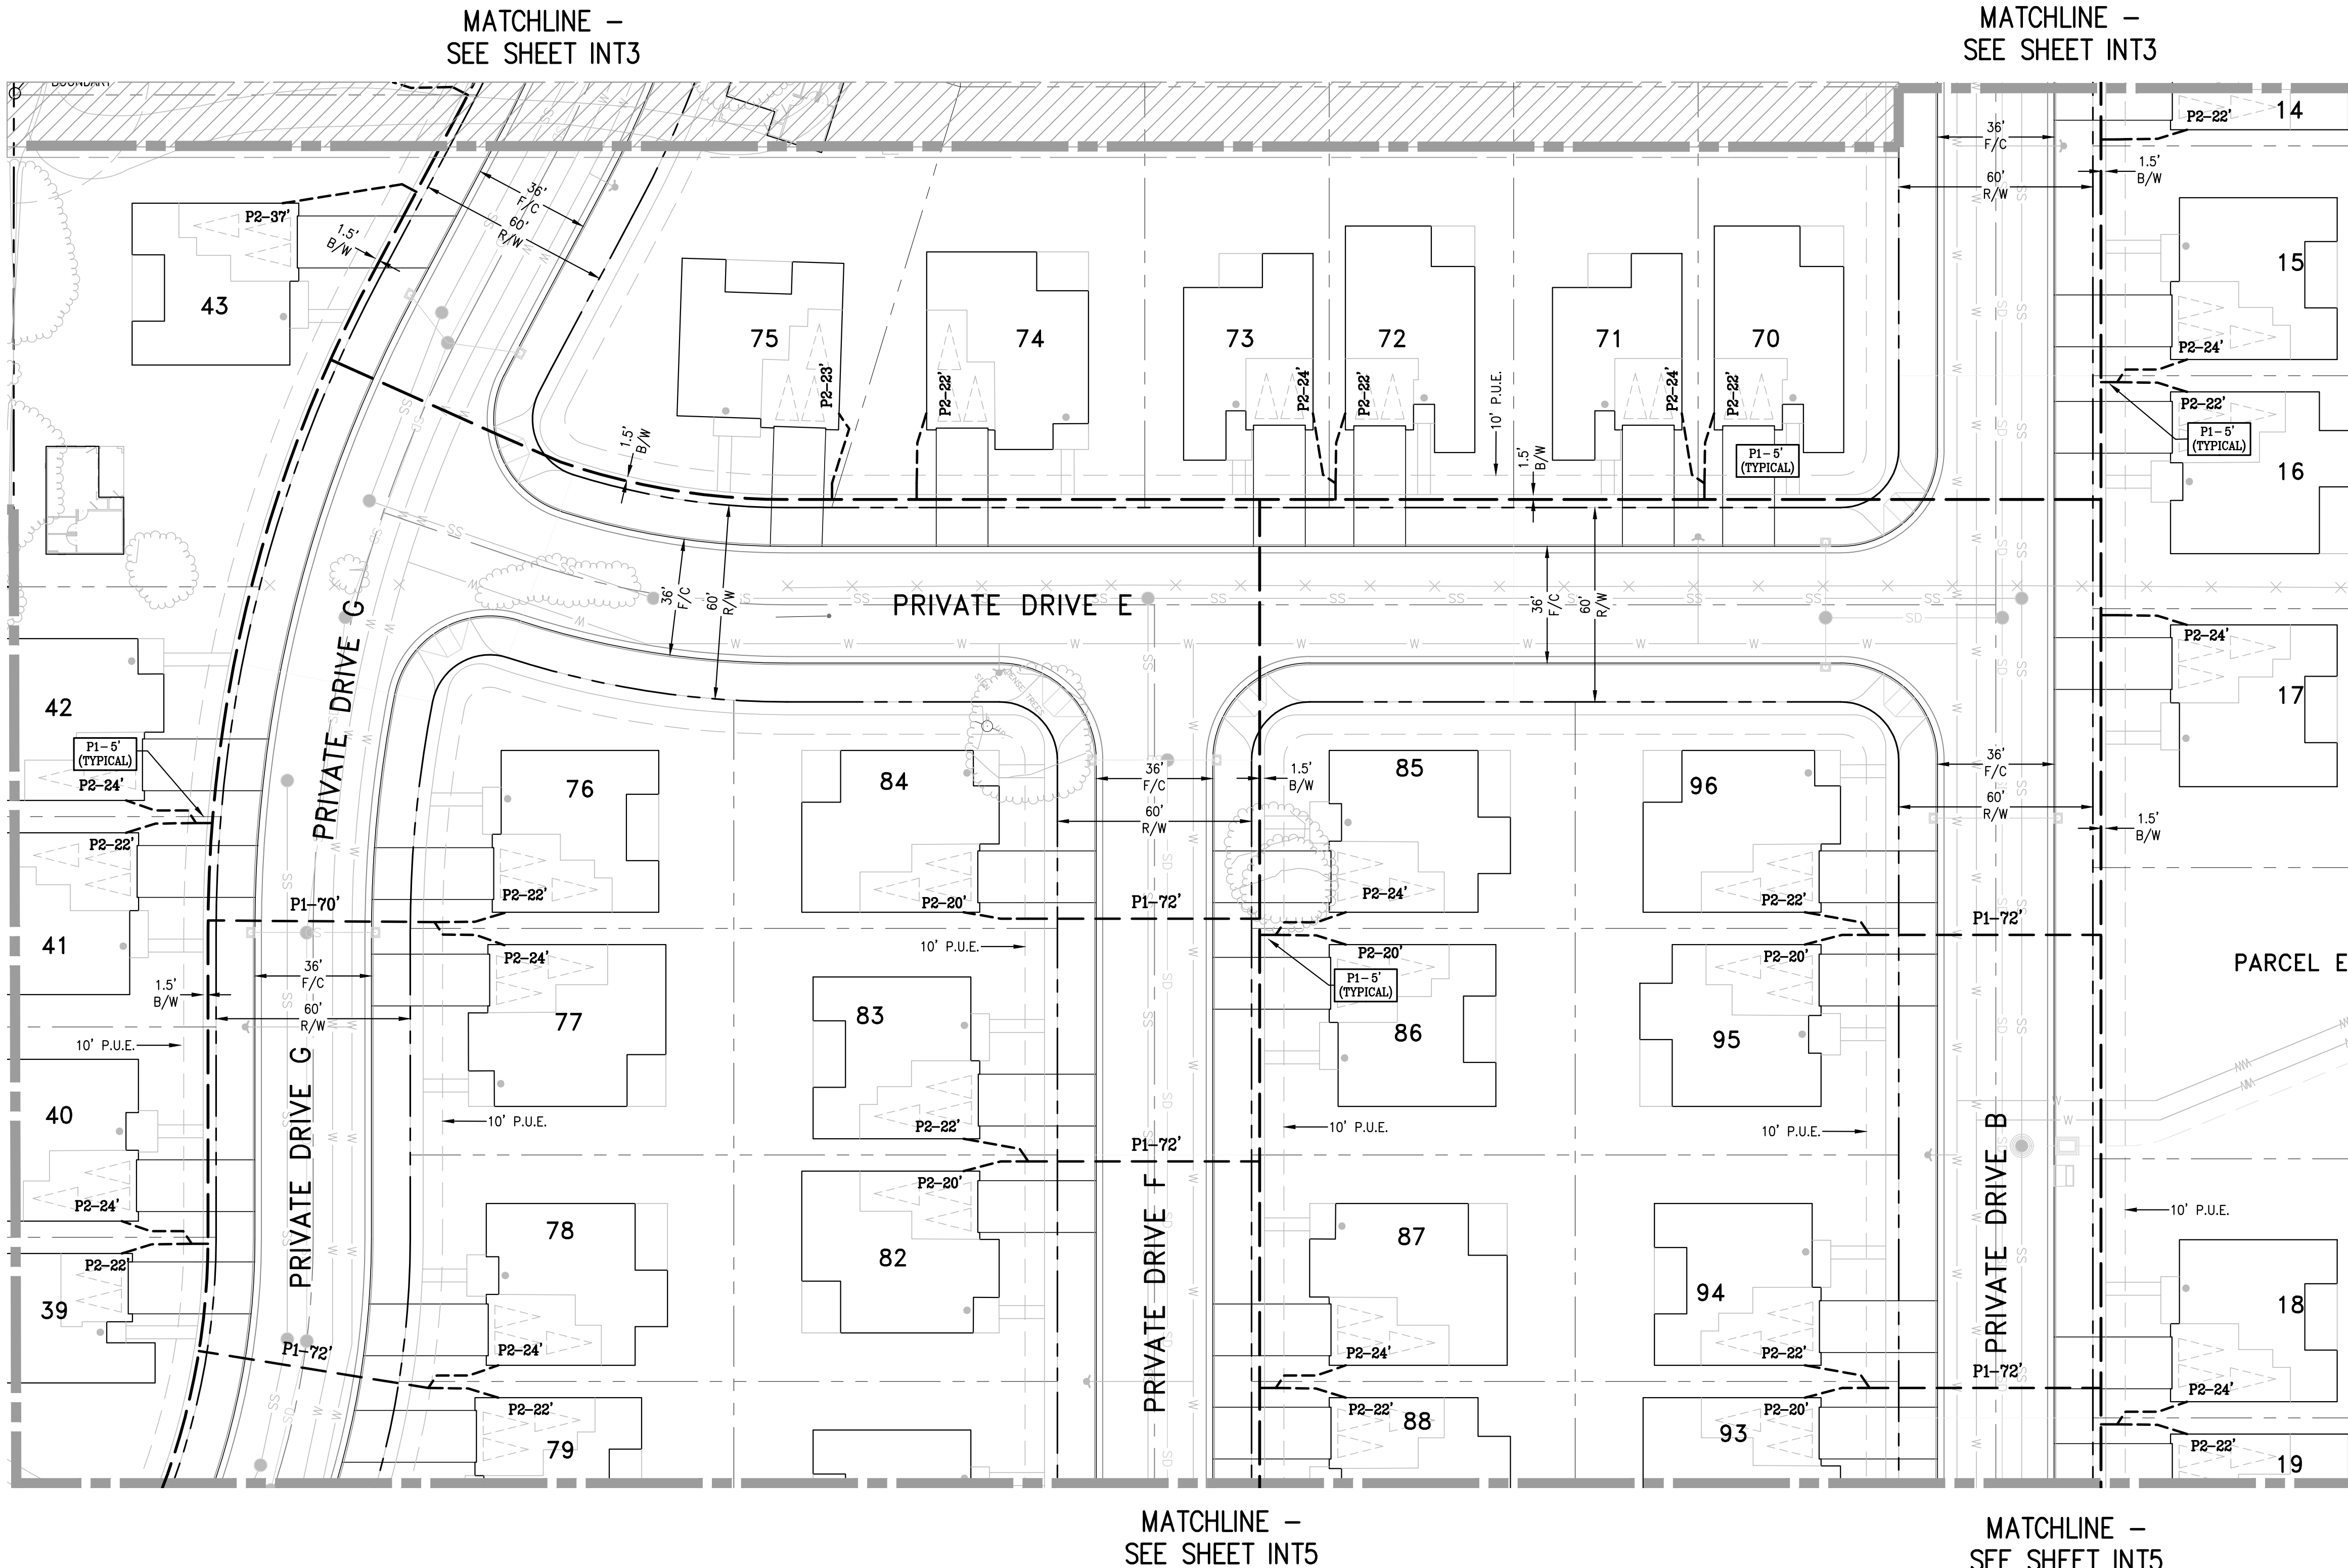

LEGEND

	EXISTING TRENCH OR UTILITIES
	PROPOSED TRENCH (DISTRIBUTION)
	PROPOSED TRENCH (SERVICE)
	PROPOSED STREET LIGHT TRENCH
	EXISTING UTILITY SPLICE BOX
	EXISTING STREET LIGHT
	EXISTING POST TOP STREET LIGHT
	EXISTING UTILITY POLE
	EXISTING UTILITY POLE GUY ANCHOR

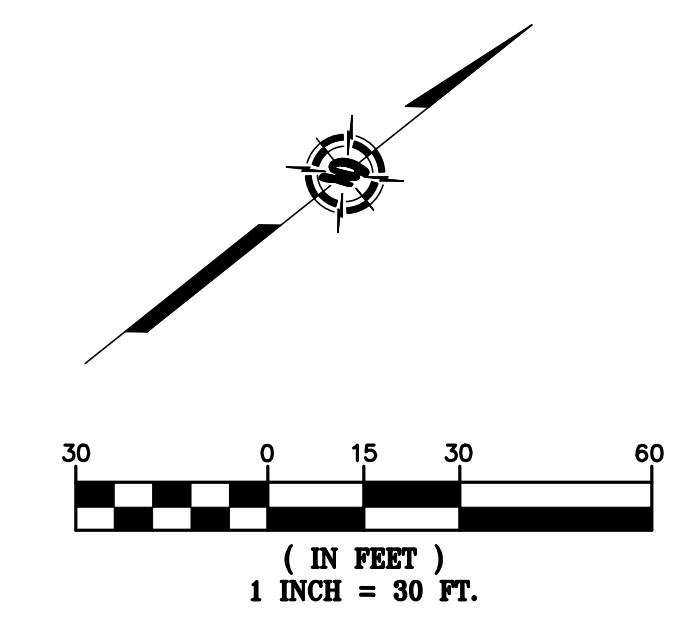

NOTE
PLEASE VERIFY THAT THE SERVICE POINTS IN THIS DRAWING MATCH YOUR DESIGN. IF THERE ARE ANY DISCREPANCIES, PLEASE CONTACT THE PROJECT MANAGER IN OUR OFFICE.

NOTE TO UTILITIES:
PLEASE INDICATE TIE-IN POINTS ON INTENT RESPONSE

**PRELIMINARY PLANS
NOT FOR CONSTRUCTION**

TWO DAYS BEFORE YOU DIG
CALL USA TOLL FREE
811
CALL BEFORE YOU DIG

REVISIONS	DATE	DESCRIPTION

GIACALONE
DESIGN SERVICES, INC.
5200 STONERIDGE MALL RD., #545 | PLEASANTON, CA 94588
925-467-1740 | WWW.GIACALONEDSIGN.COM


JOINT TRENCH GENERAL NOTES & DETAILS
GLENROCK BUILDERS
STONEY CREEK EAST & WEST
14465 MONTEREY RD / 360 W. MIDDLE AVE
MORGAN HILL CALIFORNIA

PROJECT MANAGER:
A. CUMMINS
DRAWN BY:
A. VERNER
CHECKED BY:
D. CROWFOOT (P.E.)
SCALE:
1"=30'
JOB NUMBER:
24-007
DATE LAST MODIFIED:
01-24-24
SHEET
INT4
OF 10 SHEETS

MATCHLINE - SEE SHEET INT6

MATCHLINE - SEE SHEET INT4


MATCHLINE - SEE SHEET INT4

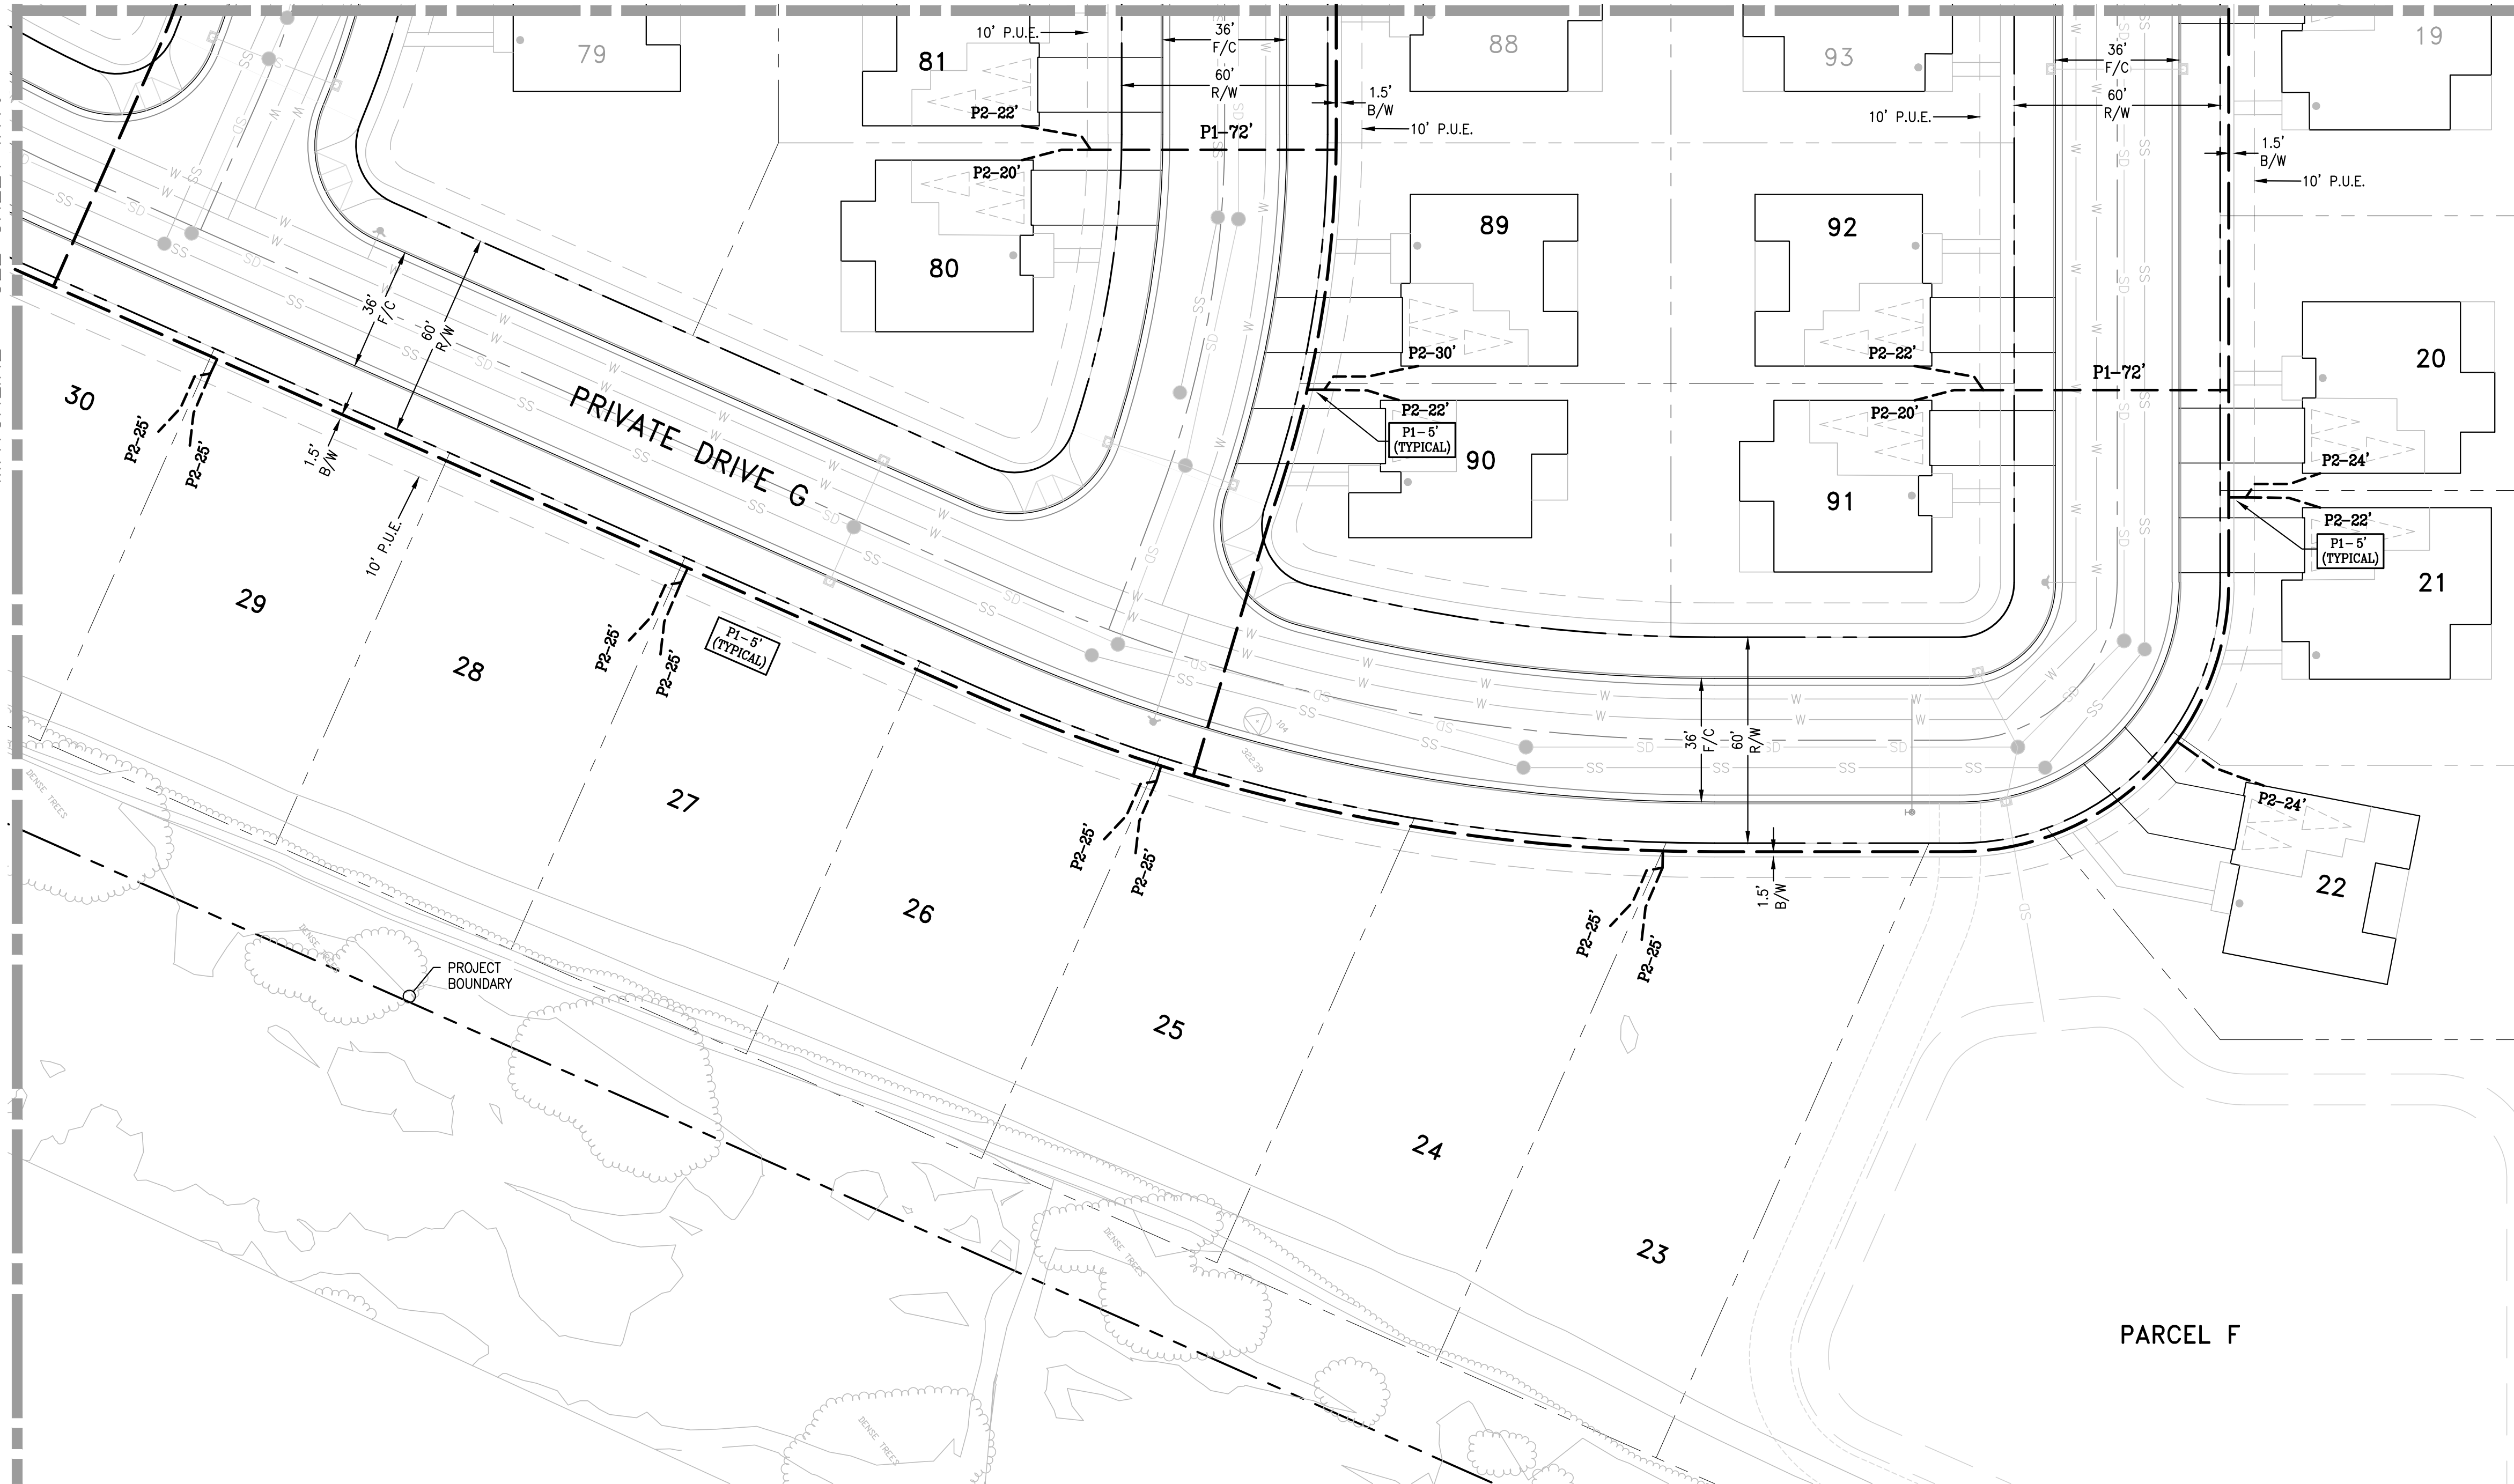

LEGEND	
	EXISTING TRENCH OR UTILITIES
	PROPOSED TRENCH (DISTRIBUTION)
	PROPOSED TRENCH (SERVICE)
	PROPOSED STREET LIGHT TRENCH
	EXISTING UTILITY SPLICE BOX
	EXISTING STREET LIGHT
	EXISTING POST TOP STREET LIGHT
	EXISTING UTILITY POLE
	EXISTING UTILITY POLE GUY ANCHOR

REVISIONS	DESCRIPTION	DATE

GIACALONE
 DESIGN SERVICES, INC.
 5200 STONERIDGE MALL RD., #545 | PLEASANTON, CA 94688
 925.467.1740 | WWW.GIACALONEDSIGN.COM

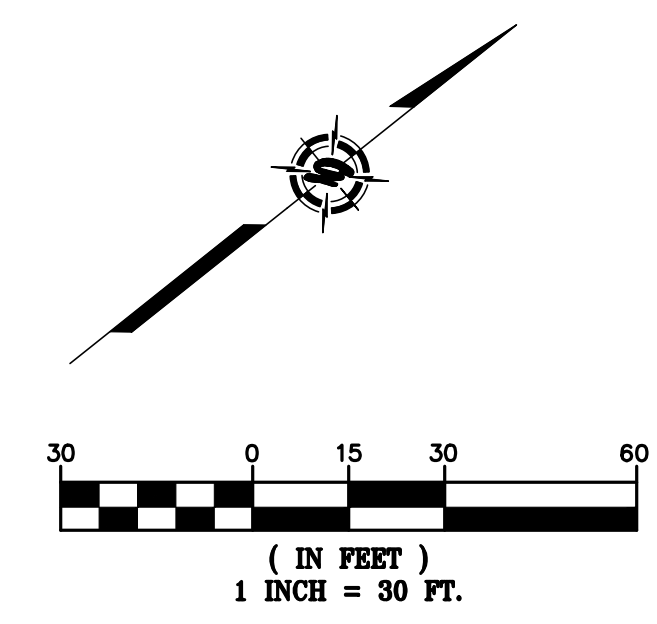

NOTE
 PLEASE VERIFY THAT THE SERVICE POINTS IN THIS DRAWING MATCH YOUR DESIGN. IF THERE ARE ANY DISCREPANCIES, PLEASE CONTACT THE PROJECT MANAGER IN OUR OFFICE.


NOTE TO UTILITIES:
 PLEASE INDICATE TIE-IN POINTS ON INTENT RESPONSE

**PRELIMINARY PLANS
 NOT FOR CONSTRUCTION**


TWO DAYS BEFORE YOU DIG
 CALL USA TOLL FREE
811
 CALL BEFORE YOU DIG

JOINT TRENCH GENERAL NOTES & DETAILS
 GLENROCK BUILDERS
 STONEY CREEK EAST & WEST
 14465 MONTEREY RD / 360 W. MIDDLE AVE
 MORGAN HILL CALIFORNIA

PROJECT MANAGER:
 A. CUMMINS
 DRAWN BY:
 A. VERNER
 CHECKED BY:
 D. CROWFOOT (P.E.)
 SCALE:
 1"=30'
 JOB NUMBER:
 24-007
 DATE LAST MODIFIED:
 01-24-24
 SHEET
INT5
 OF 10 SHEETS

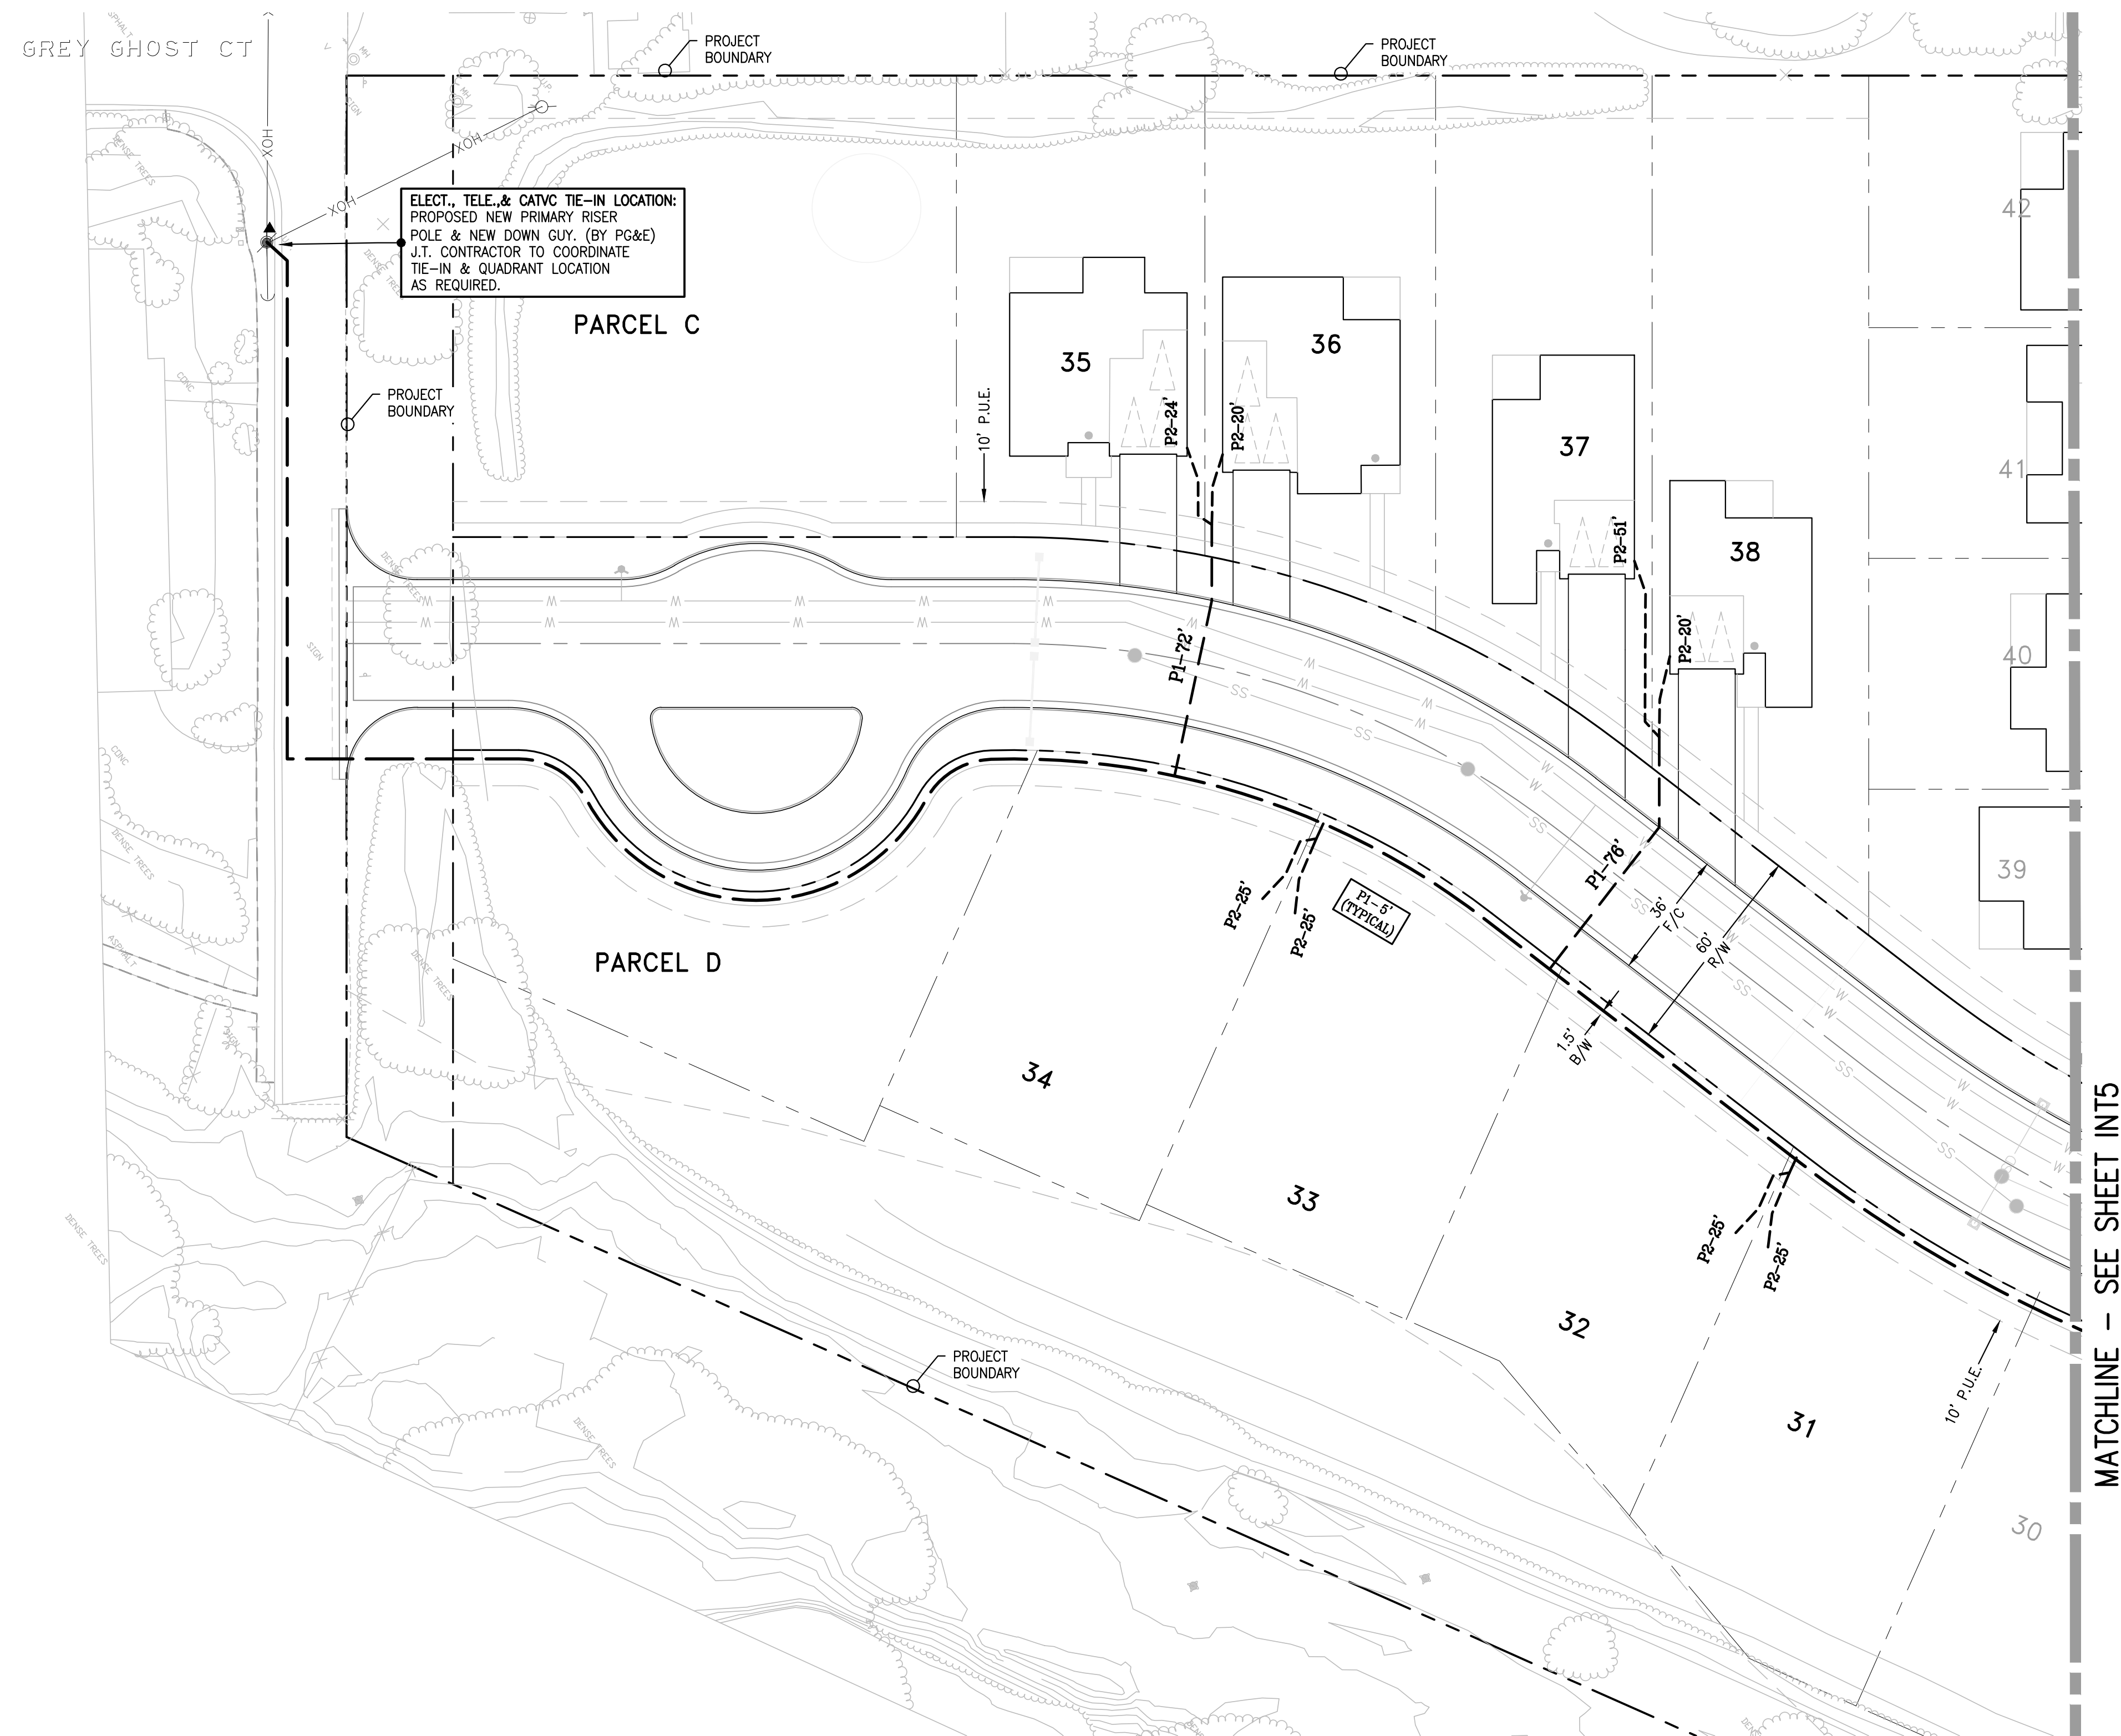

LEGEND	
	EXISTING TRENCH OR UTILITIES
	PROPOSED TRENCH (DISTRIBUTION)
	PROPOSED TRENCH (SERVICE)
	PROPOSED STREET LIGHT TRENCH
	EXISTING UTILITY SPLICE BOX
	EXISTING STREET LIGHT
	EXISTING POST TOP STREET LIGHT
	EXISTING UTILITY POLE
	EXISTING UTILITY POLE GUY ANCHOR

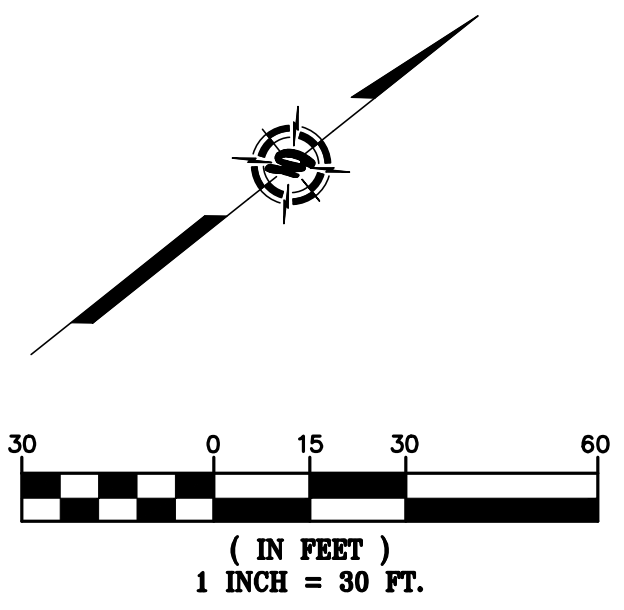

NOTE
PLEASE VERIFY THAT THE SERVICE POINTS IN THIS DRAWING MATCH YOUR DESIGN. IF THERE ARE ANY DISCREPANCIES, PLEASE CONTACT THE PROJECT MANAGER IN OUR OFFICE.

NOTE TO UTILITIES:
PLEASE INDICATE TIE-IN POINTS ON INTENT RESPONSE

**PRELIMINARY PLANS
NOT FOR CONSTRUCTION**

TWO DAYS BEFORE YOU DIG
CALL USA TOLL FREE
811
CALL BEFORE YOU DIG

REVISIONS	DATE	DESCRIPTION

GIACALONE
DESIGN SERVICES, INC.
5200 STONERIDGE HILL RD., #545 | PLEASANTON, CA 94588
925-467-1740 | WWW.GIACALONEDSIGN.COM

JOINT TRENCH GENERAL NOTES & DETAILS
GLENROCK BUILDERS
STONEY CREEK EAST & WEST
14465 MONTEREY RD / 360 W. MIDDLE AVE
MORGAN HILL CALIFORNIA

PROJECT MANAGER:
A. CUMMINS
DRAWN BY:
A. VERNER
CHECKED BY:
D. CROWFOOT (P.E.)
SCALE:
1"=30'
JOB NUMBER:
24-007
DATE LAST MODIFIED:
01-24-24
SHEET
INT6
OF 10 SHEETS



LEGEND

	EXISTING TRENCH OR UTILITIES
	PROPOSED TRENCH (DISTRIBUTION)
	PROPOSED TRENCH (SERVICE)
	PROPOSED STREET LIGHT TRENCH
	EXISTING UTILITY SPLICE BOX
	EXISTING STREET LIGHT
	EXISTING POST TOP STREET LIGHT
	EXISTING UTILITY POLE
	EXISTING UTILITY POLE GUY ANCHOR


SYMBOL	DATE	DESCRIPTION	APPROVED

GIACALONE
DESIGN SERVICES, INC.

5200 STONERIDGE HILL RD., #545 | PLEASANTON, CA 94588
925-467-1740 | WWW.GIACALONEDSIGN.COM

JOINT TRENCH SECTIONS & DETAILS

GLENROCK BUILDERS
STONEY CREEK EAST & WEST
14465 MONTEREY RD / 360 W. MIDDLE AVE
MORGAN HILL CALIFORNIA

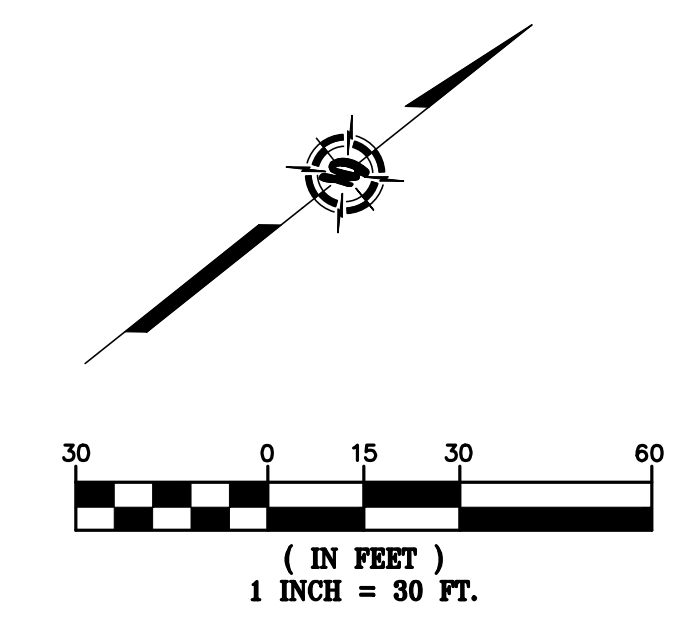

NOTE

PLEASE VERIFY THAT THE SERVICE POINTS IN THIS DRAWING MATCH YOUR DESIGN. IF THERE ARE ANY DISCREPANCIES, PLEASE CONTACT THE PROJECT MANAGER IN OUR OFFICE.


NOTE TO UTILITIES:

PLEASE INDICATE TIE-IN POINTS ON INTENT RESPONSE

PRELIMINARY PLANS
NOT FOR CONSTRUCTION


TWO DAYS BEFORE YOU DIG
CALL USA TOLL FREE
811
CALL BEFORE YOU DIG

PROJECT MANAGER: A. CUMMINS
DRAWN BY: A. VERNER
CHECKED BY: D. CROWFOOT (P.E.)
SCALE: 1"=30'
JOB NUMBER: 24-007
DATE LAST MODIFIED: 01-24-24
SHEET INT7
OF 10 SHEETS

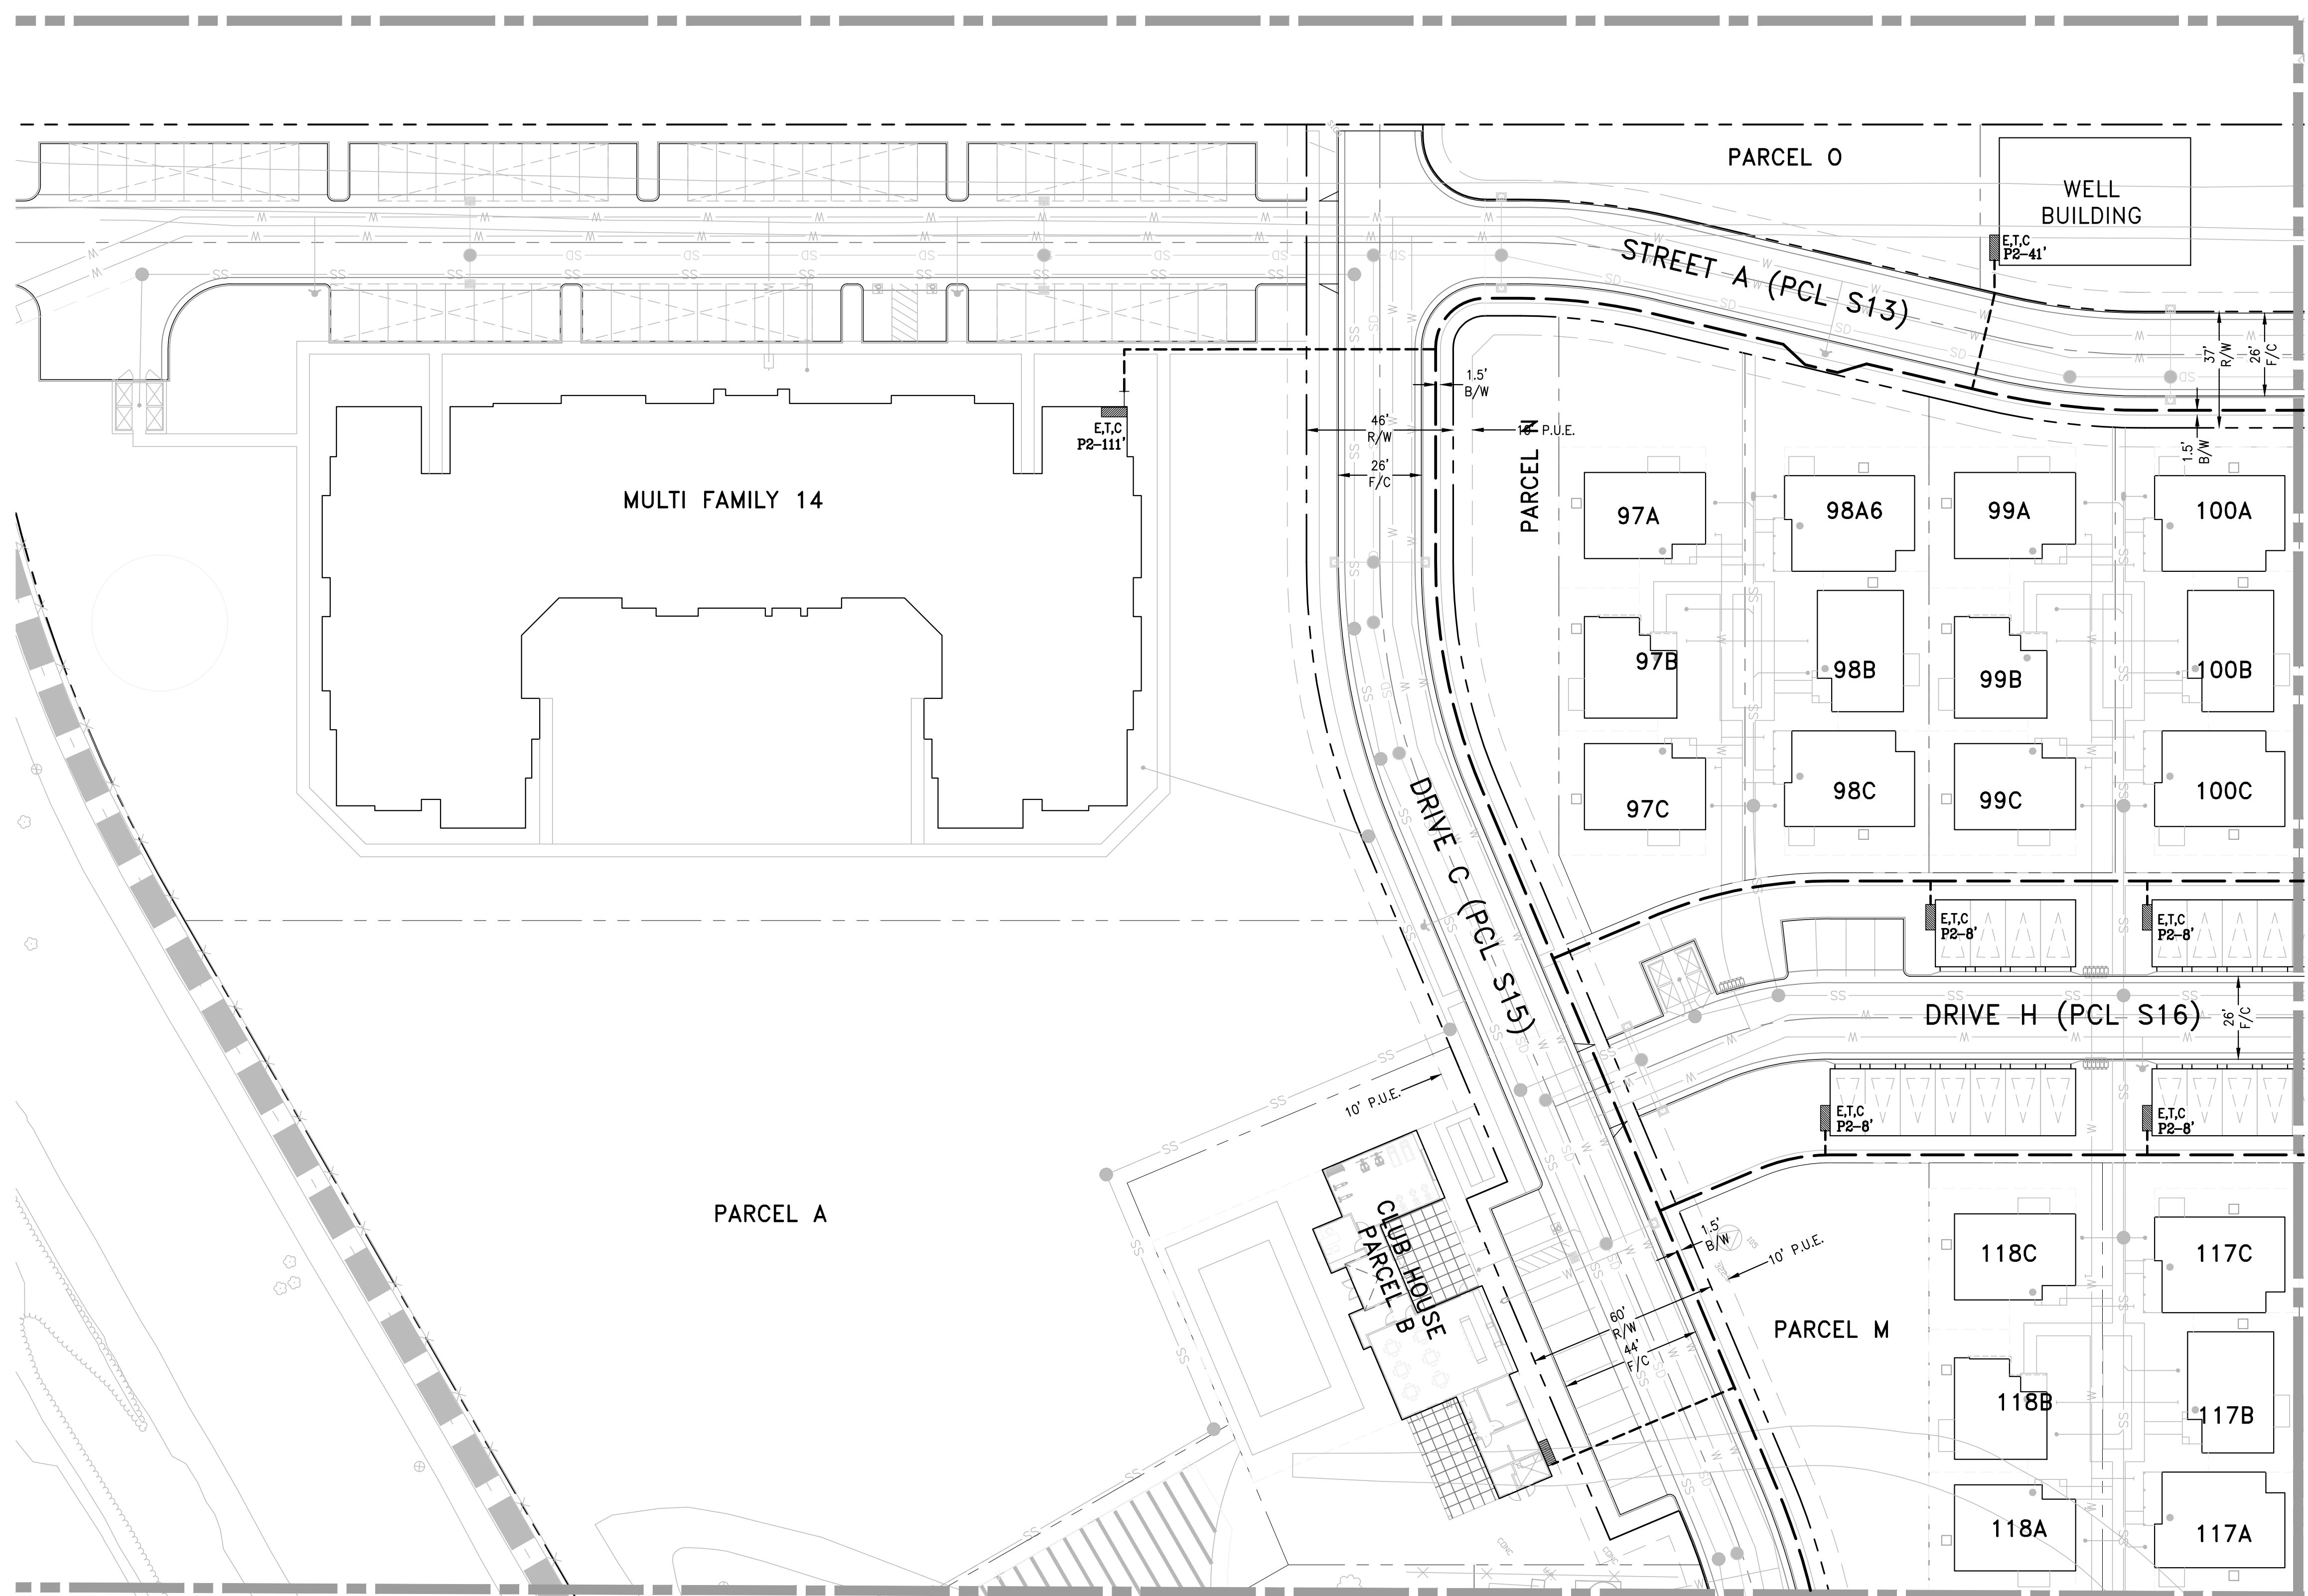

LEGEND

	EXISTING TRENCH OR UTILITIES
	PROPOSED TRENCH (DISTRIBUTION)
	PROPOSED TRENCH (SERVICE)
	PROPOSED STREET LIGHT TRENCH
	EXISTING UTILITY SPLICE BOX
	EXISTING STREET LIGHT
	EXISTING POST TOP STREET LIGHT
	EXISTING UTILITY POLE
	EXISTING UTILITY POLE GUY ANCHOR

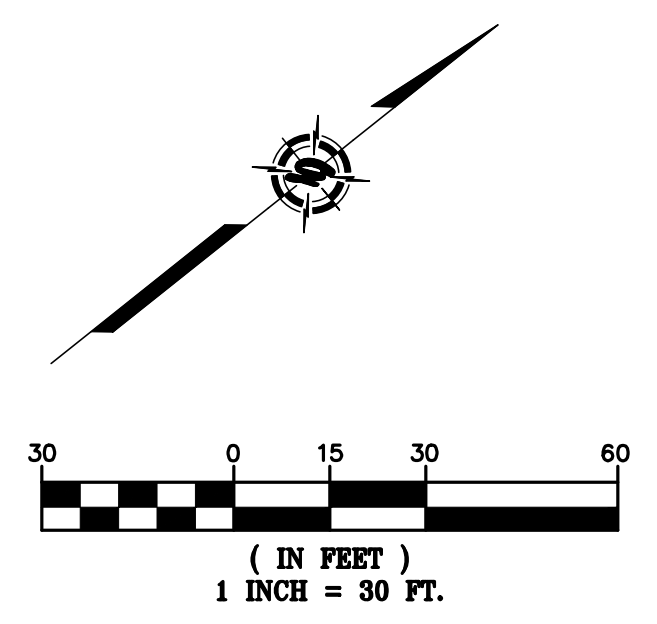

NOTE

PLEASE VERIFY THAT THE SERVICE POINTS IN THIS DRAWING MATCH YOUR DESIGN. IF THERE ARE ANY DISCREPANCIES, PLEASE CONTACT THE PROJECT MANAGER IN OUR OFFICE.

NOTE TO UTILITIES:

PLEASE INDICATE TIE-IN POINTS ON INTENT RESPONSE

**PRELIMINARY PLANS
NOT FOR CONSTRUCTION**

TWO DAYS BEFORE YOU DIG
CALL USA TOLL FREE
811
CALL BEFORE YOU DIG

REVISIONS	DATE	DESCRIPTION

GIACALONE
DESIGN SERVICES, INC.

5200 STONERIDGE HILL RD., #545 | PLEASANTON, CA 94688
925-467-7740 | WWW.GIACALONEDSIGN.COM

JOINT TRENCH SECTIONS & DETAILS

GLENROCK BUILDERS
STONEY CREEK EAST & WEST
14465 MONTEREY RD / 360 W. MIDDLE AVE
MORGAN HILL CALIFORNIA

PROJECT MANAGER:
A. CUMMINS

DRAWN BY:
A. VERNER


CHECKED BY:
D. CROWFOOT (P.E.)

SCALE:
1"=30'


JOB NUMBER:
24-007

DATE LAST MODIFIED:
01-24-24

SHEET
INT8
OF 10 SHEETS

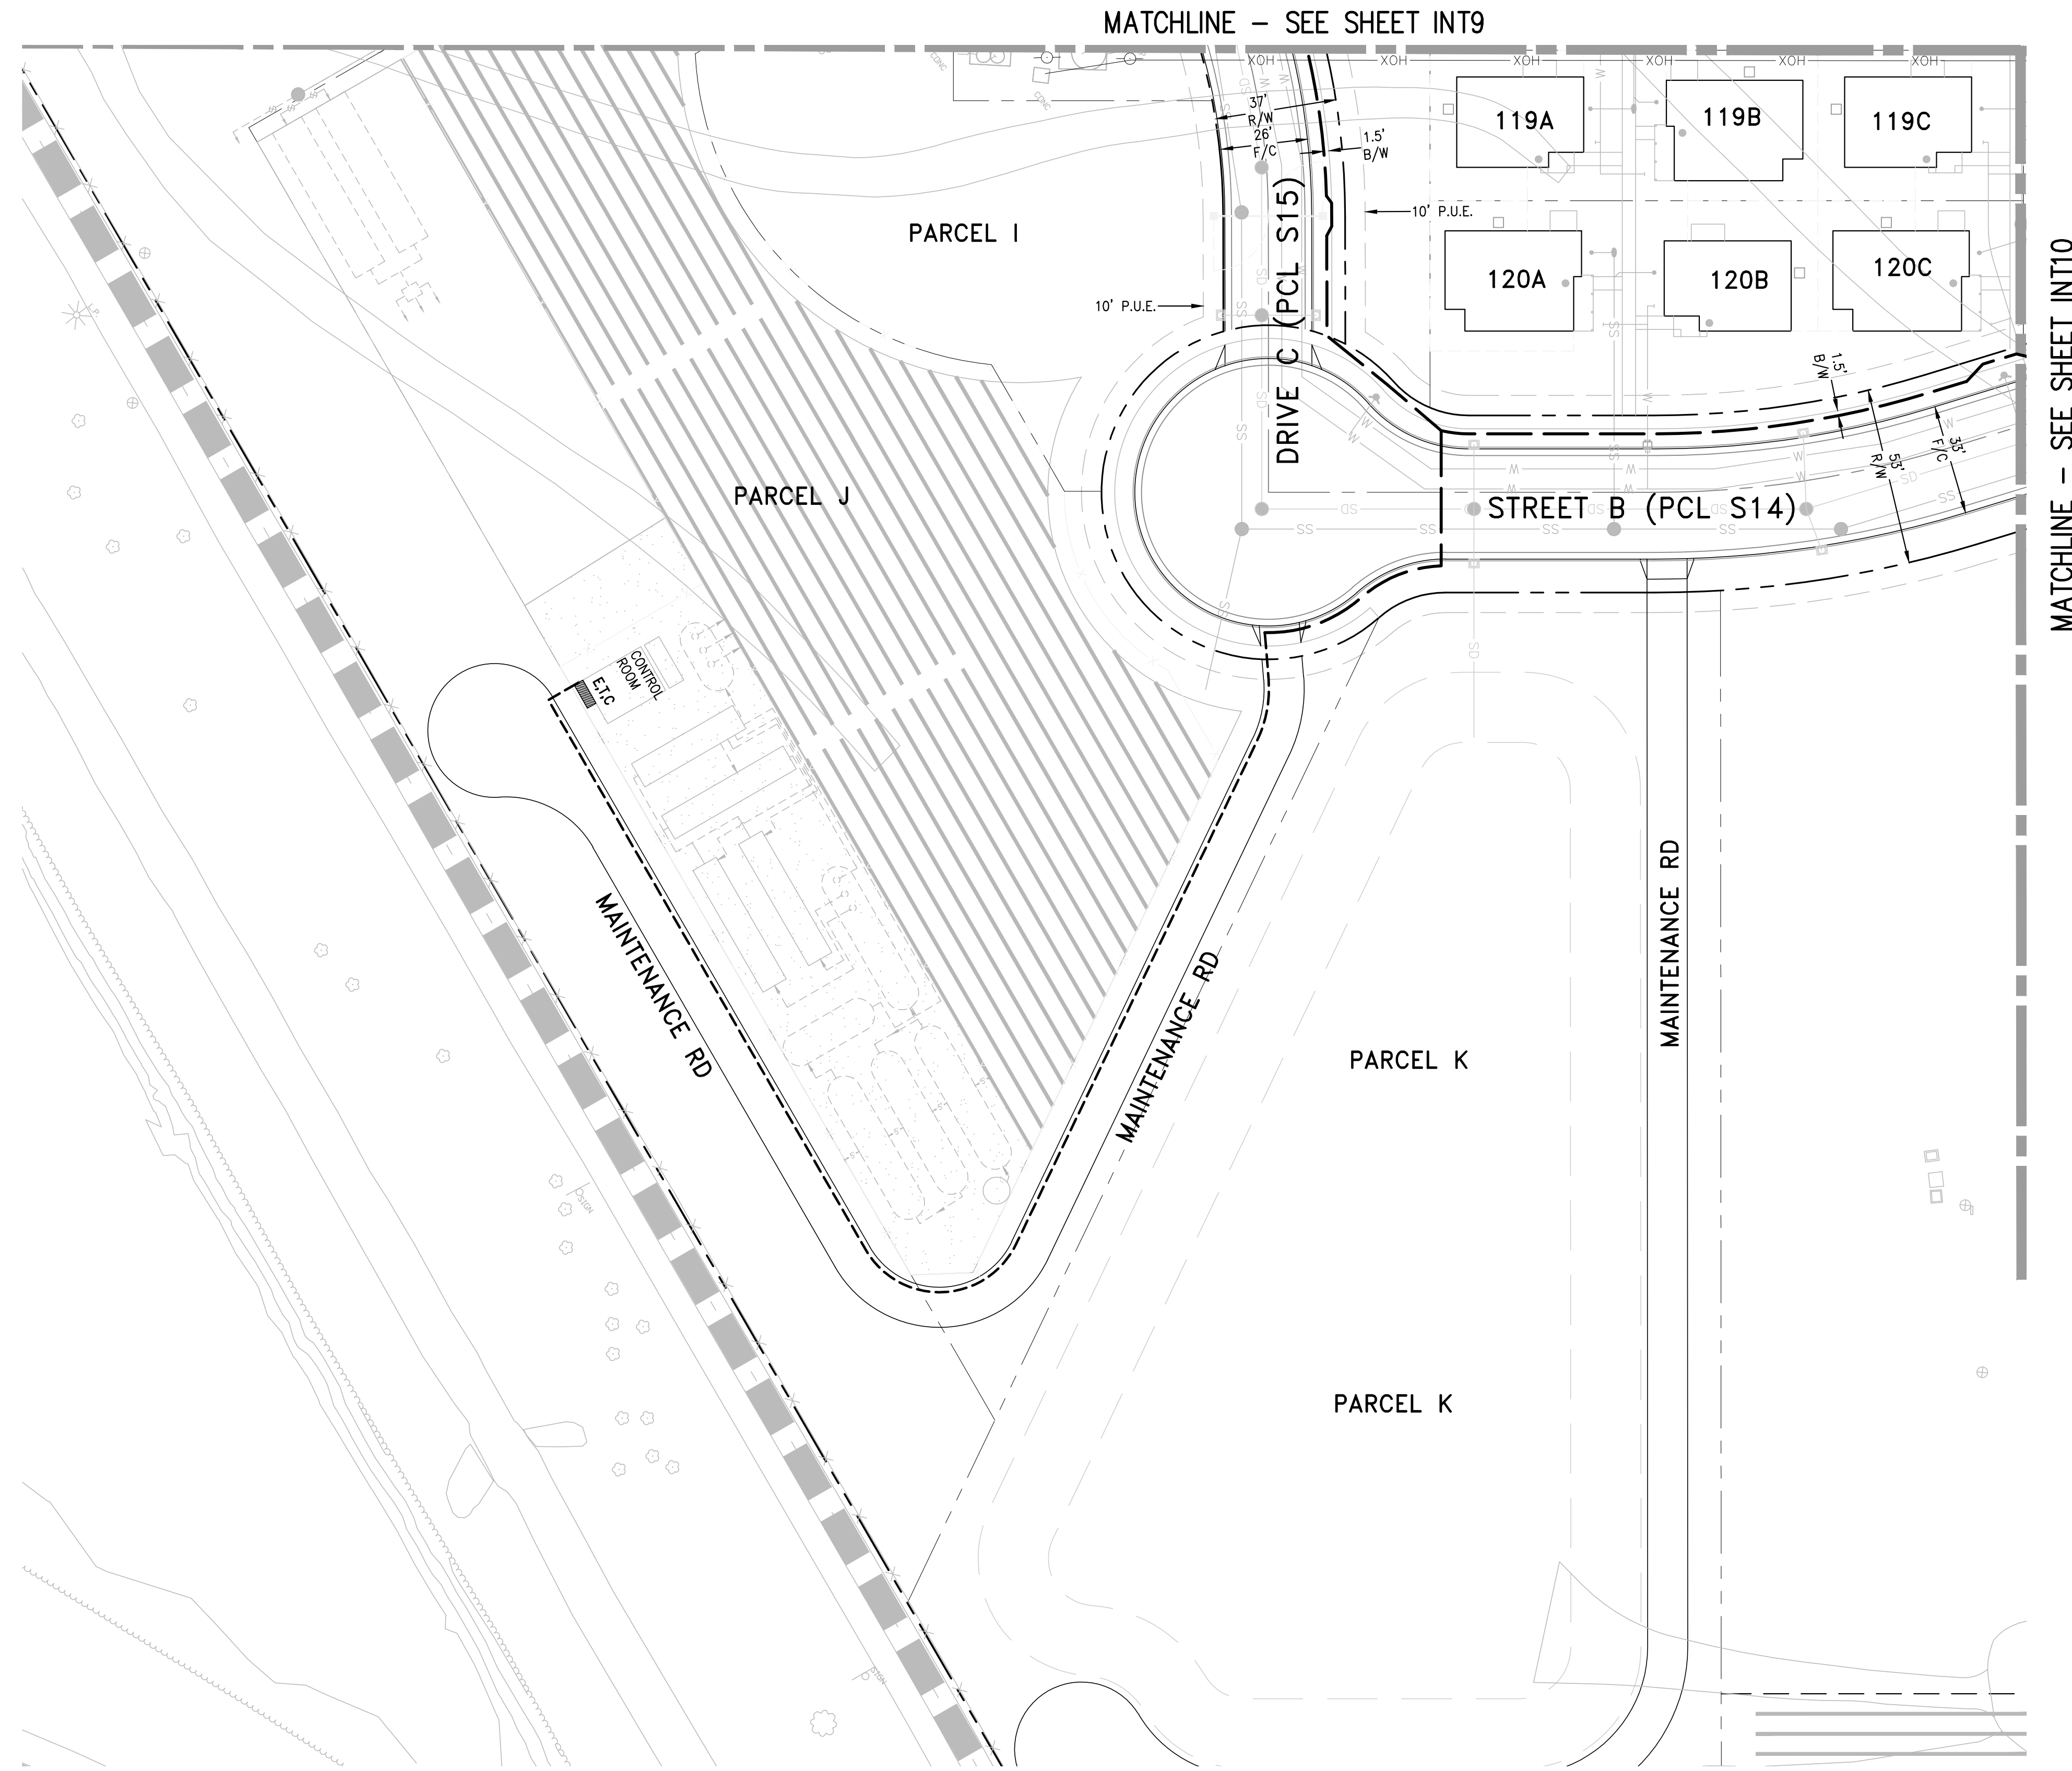

LEGEND	
	EXISTING TRENCH OR UTILITIES
	PROPOSED TRENCH (DISTRIBUTION)
	PROPOSED TRENCH (SERVICE)
	PROPOSED STREET LIGHT TRENCH
	EXISTING UTILITY SPLICE BOX
	EXISTING STREET LIGHT
	EXISTING POST TOP STREET LIGHT
	EXISTING UTILITY POLE
	EXISTING UTILITY POLE GUY ANCHOR

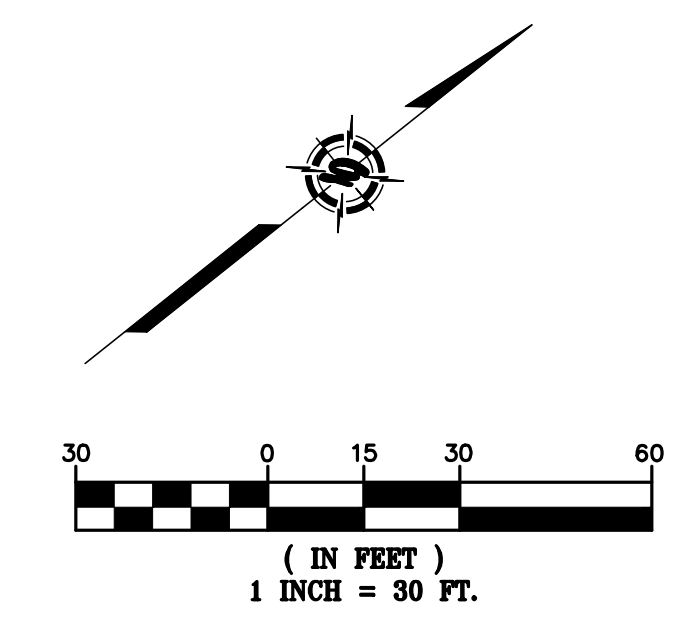

NOTE
PLEASE VERIFY THAT THE SERVICE POINTS IN THIS DRAWING MATCH YOUR DESIGN. IF THERE ARE ANY DISCREPANCIES, PLEASE CONTACT THE PROJECT MANAGER IN OUR OFFICE.

NOTE TO UTILITIES:
PLEASE INDICATE TIE-IN POINTS ON INTENT RESPONSE

**PRELIMINARY PLANS
NOT FOR CONSTRUCTION**


TWO DAYS BEFORE YOU DIG
CALL USA TOLL FREE
811
CALL BEFORE YOU DIG

SYMBOL	DATE	DESCRIPTION	APPROVED

GIACALONE
DESIGN SERVICES, INC.
5200 STONERIDGE HILL RD., #545 | PLEASANTON, CA 94688
925-471-7740 | WWW.GIACALONEDSIGN.COM

JOINT TRENCH SECTIONS & DETAILS
GLENROCK BUILDERS
STONEY CREEK EAST & WEST
14465 MONTEREY RD / 360 W. MIDDLE AVE
MORGAN HILL CALIFORNIA

PROJECT MANAGER:
A. CUMMINS
DRAWN BY:
A. VERNER
CHECKED BY:
D. CROWFOOT (P.E.)
SCALE:
1"=30'
JOB NUMBER:
24-007
DATE LAST MODIFIED:
01-24-24
SHEET
INT9
OF 10 SHEETS

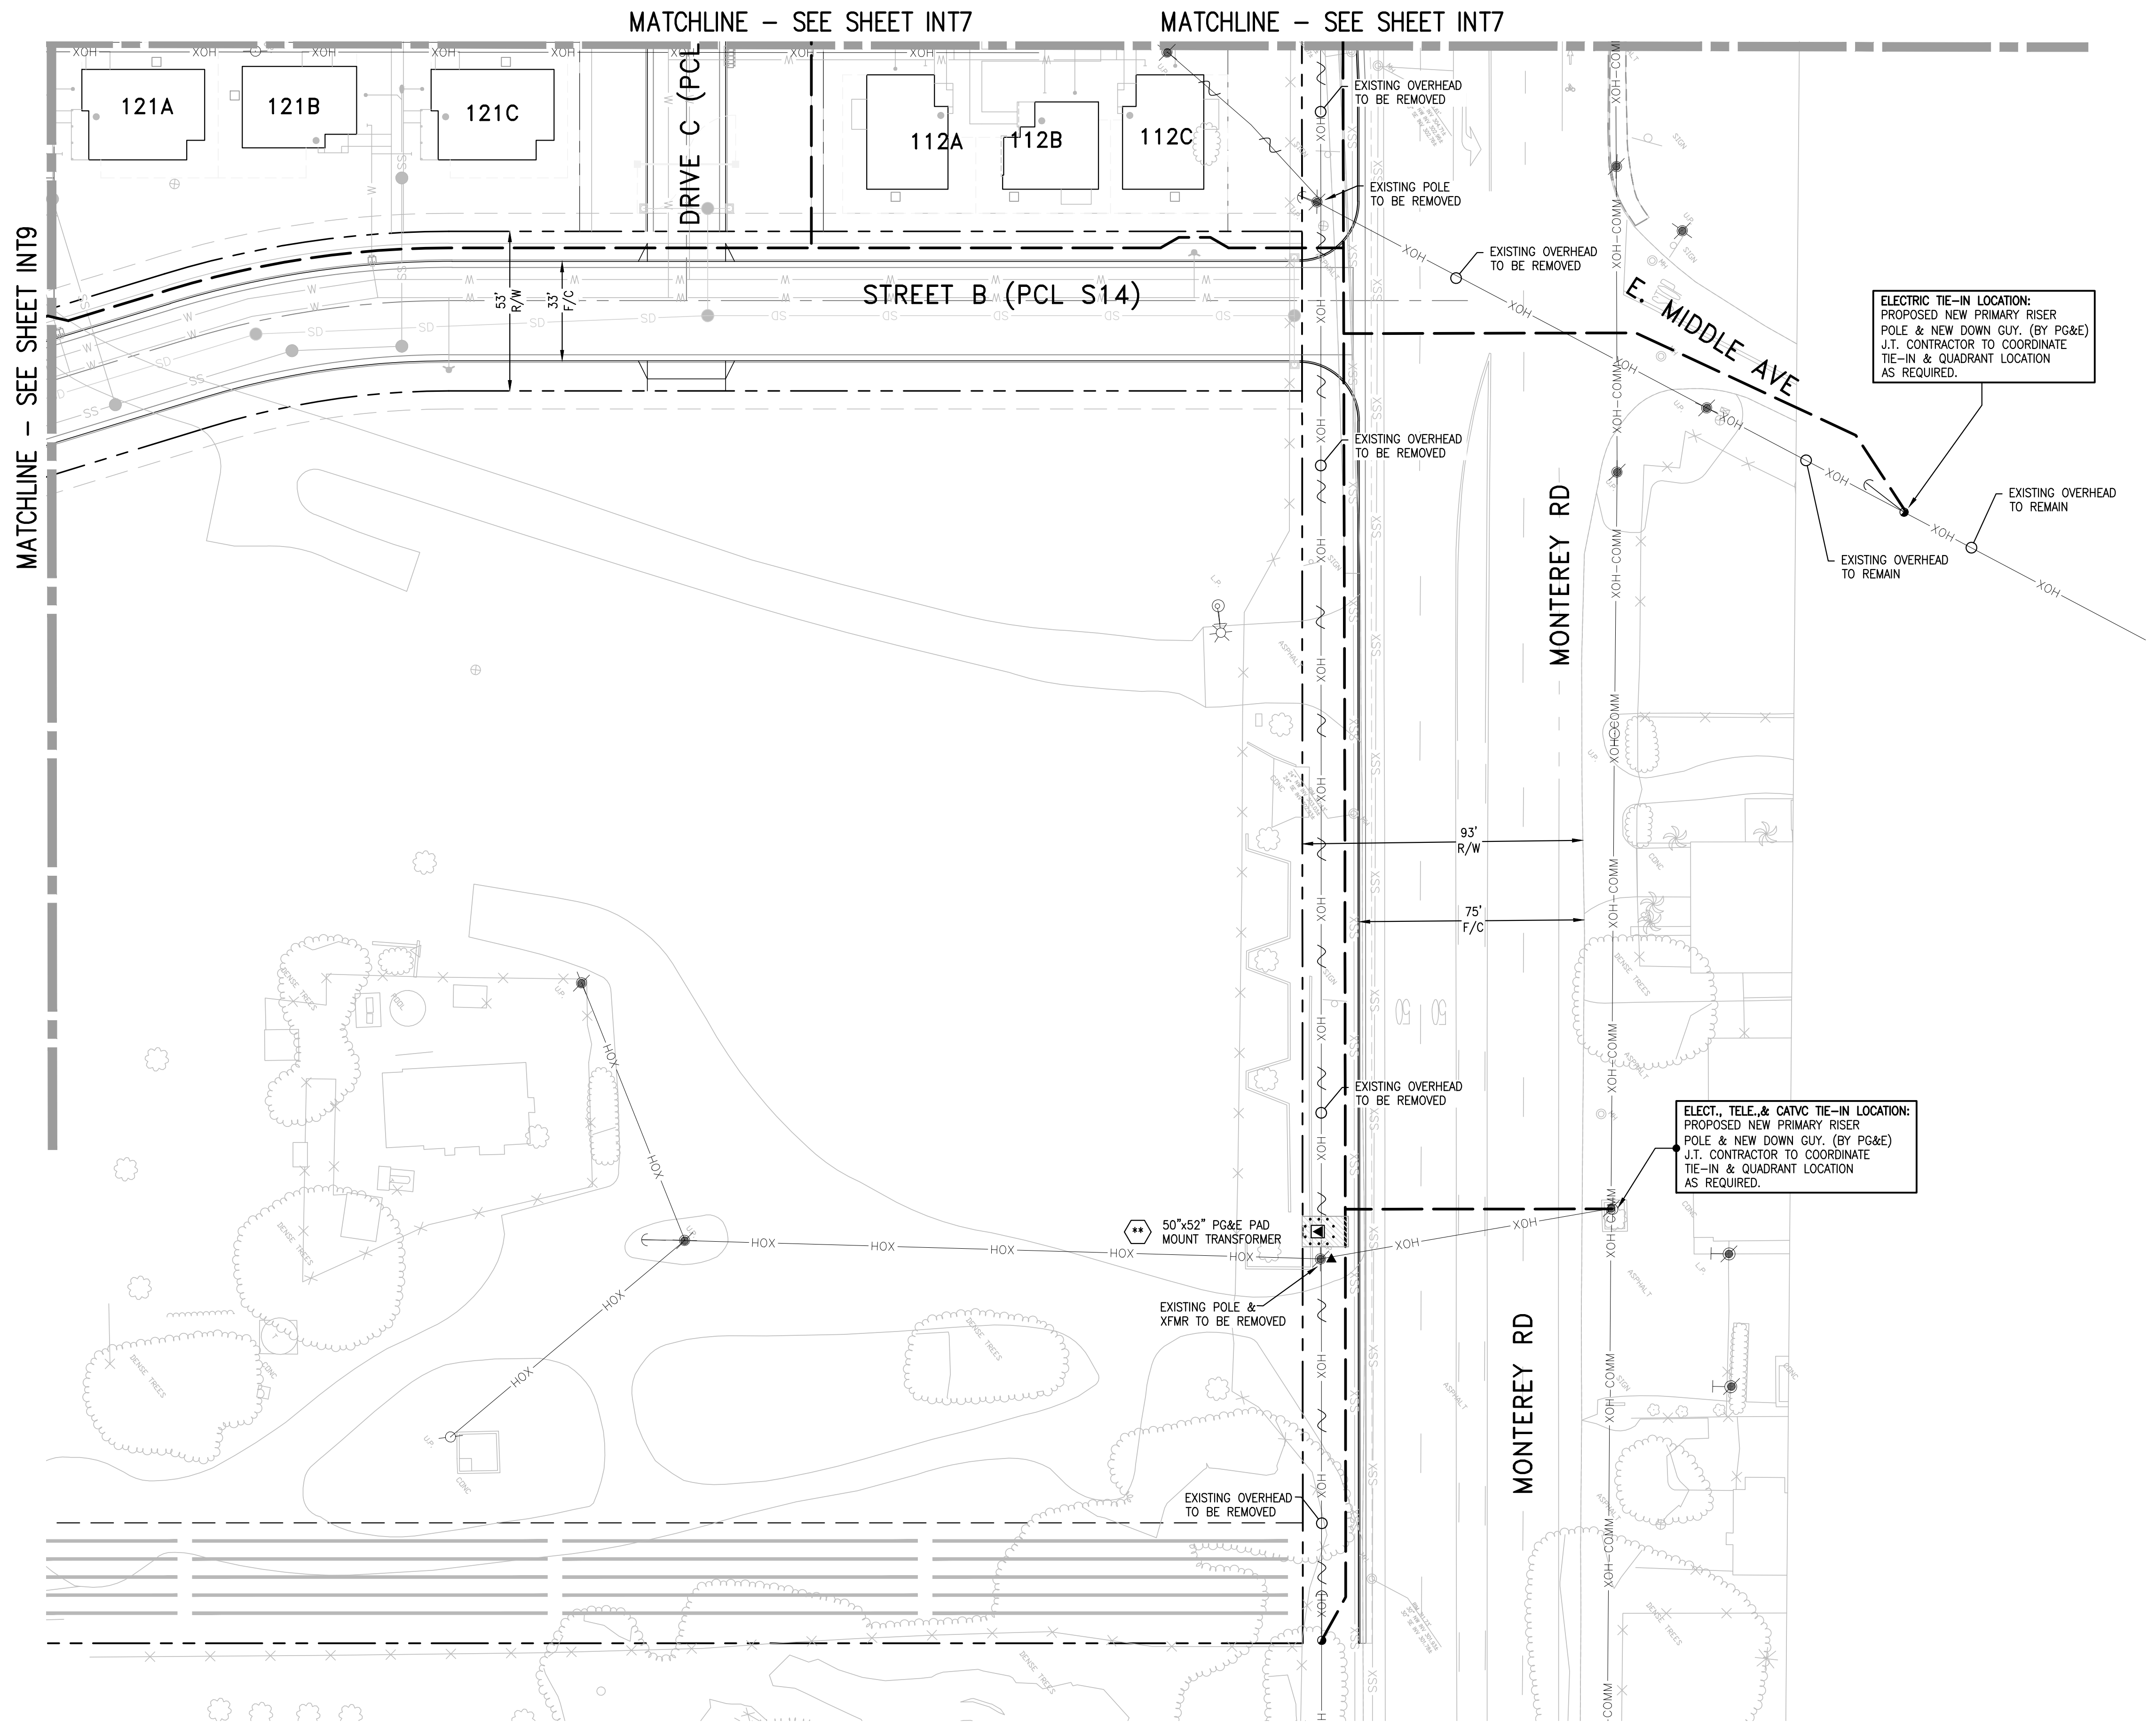


LEGEND

	EXISTING TRENCH OR UTILITIES
	PROPOSED TRENCH (DISTRIBUTION)
	PROPOSED TRENCH (SERVICE)
	PROPOSED STREET LIGHT TRENCH
	EXISTING UTILITY SPLICE BOX
	EXISTING STREET LIGHT
	EXISTING POST TOP STREET LIGHT
	EXISTING UTILITY POLE
	EXISTING UTILITY POLE GUY ANCHOR

ELECTRIC TIE-IN LOCATION:
 PROPOSED NEW PRIMARY RISER POLE & NEW DOWN GUY. (BY PG&E)
 J.T. CONTRACTOR TO COORDINATE TIE-IN & QUADRANT LOCATION AS REQUIRED.

ELECT., TELE. & CATV TIE-IN LOCATION:
 PROPOSED NEW PRIMARY RISER POLE & NEW DOWN GUY. (BY PG&E)
 J.T. CONTRACTOR TO COORDINATE TIE-IN & QUADRANT LOCATION AS REQUIRED.

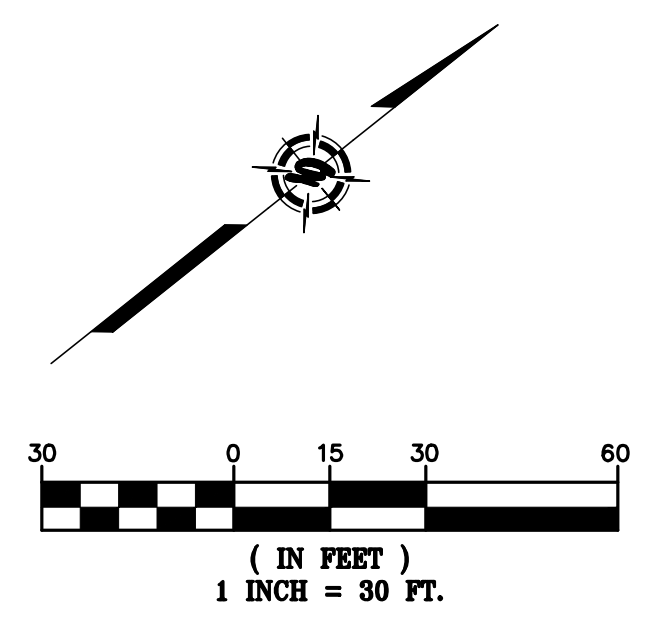

NOTE

PLEASE VERIFY THAT THE SERVICE POINTS IN THIS DRAWING MATCH YOUR DESIGN. IF THERE ARE ANY DISCREPANCIES, PLEASE CONTACT THE PROJECT MANAGER IN OUR OFFICE.

NOTE TO UTILITIES:

PLEASE INDICATE TIE-IN POINTS ON INTENT RESPONSE

**PRELIMINARY PLANS
 NOT FOR CONSTRUCTION**

TWO DAYS BEFORE YOU DIG
 CALL USA TOLL FREE
811

CALL BEFORE YOU DIG

REVISIONS	DESCRIPTION

GIACALONE
 DESIGN SERVICES, INC.

5200 STONERIDGE HILL RD., #545 | PLEASANTON, CA 94688
 925-467-7740 | WWW.GIACALONEDSGN.COM

JOINT TRENCH SECTIONS & DETAILS

GLENROCK BUILDERS
STONEY CREEK EAST & WEST
 14465 MONTEREY RD / 360 W. MIDDLE AVE
 MORGAN HILL CALIFORNIA

PROJECT MANAGER:
 A. CUMMINS

DRAWN BY:
 A. VERNER

CHECKED BY:
 D. CROWFOOT (P.E.)

SCALE:
 1"=30'

JOB NUMBER:
 24-007

DATE LAST MODIFIED:
 01-24-24

SHEET
INT10
 OF 10 SHEETS