
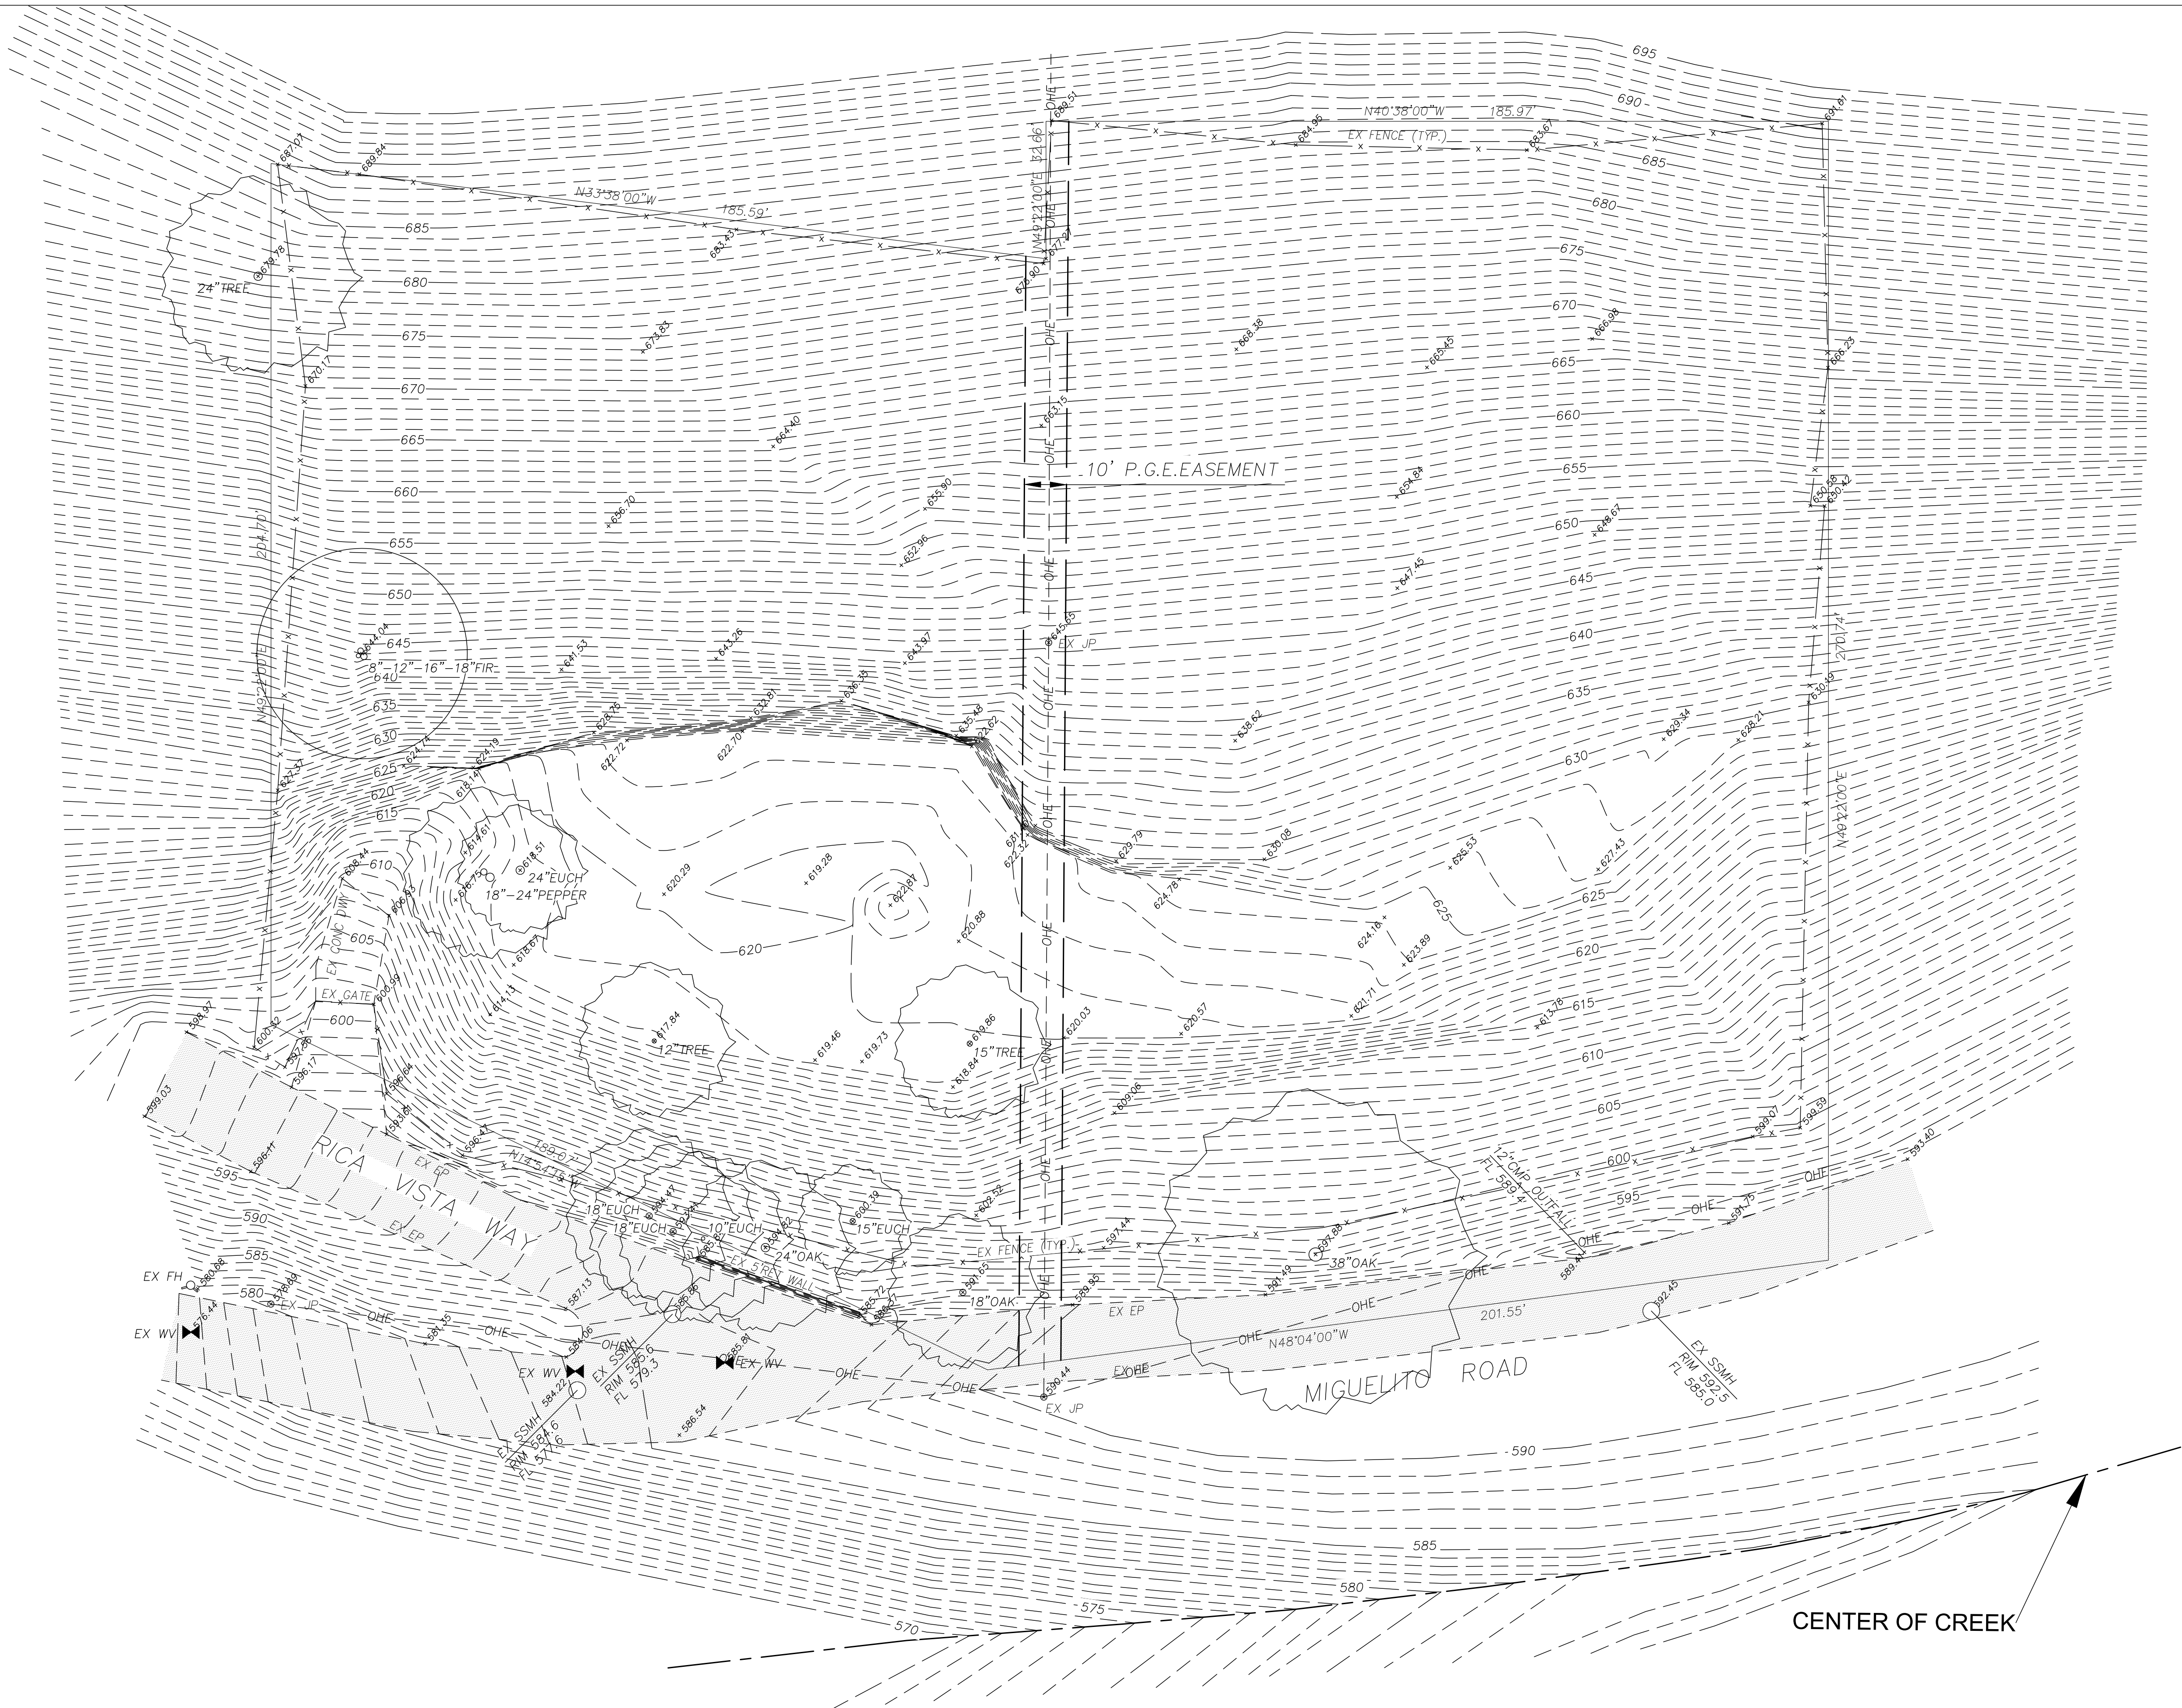
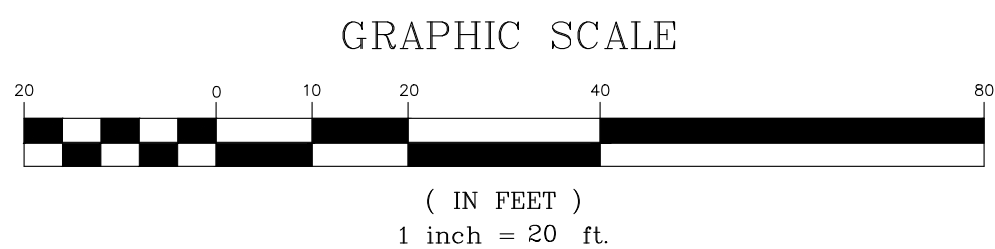


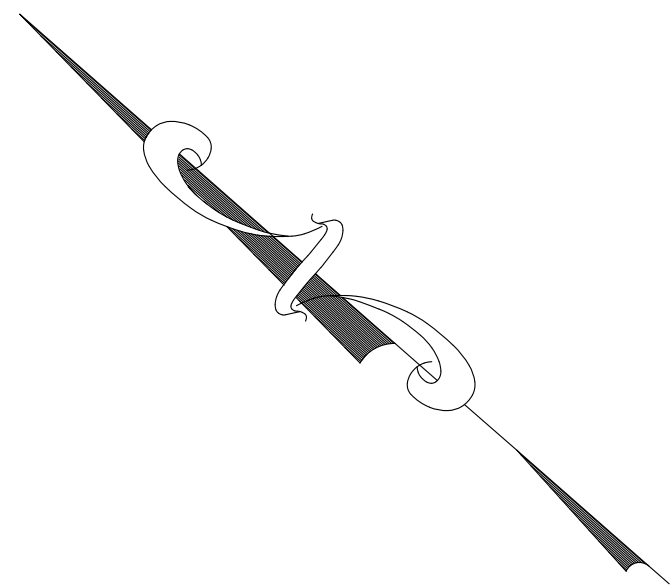

LEGEND

- EX EXISTING
- FL FLOW LINE
- SS SANITARY SEWER
- MH MANHOLE
- WV WATER VALVE
- FH FIRE HYDRANT
- JP JOINT POLE


— x — x — FENCE

BASIS OF ELEVATION

SCVWD BENCHMARK ID: BM1149
ELEV: 410.67 (NGS/CSRC)
UCGS BRASS DISK (HJH6), ON TOP OF
CONCRETE HEADWALL, AT THE
NORTHWESTERLY CORNER OF ALUM ROCK
AVENUE BRIDGE OVER MIGUELITO CREEK, 500
FEET NORTH FROM MOUNT HAMILTON ROAD,
LEVEL WITH THE TOP OF PAVEMENT, 20 FEET
WEST FROM PEDESTRIAN BRIDGE. CITY OF SAN
JOSE.

DATE: 3/16/2024		No.	DATE	APVD.	REVISION	TERRA FIRMA ENGINEERING-SURVEYING-LAND PLANNING GOLF COURSE DESIGN 3710 LONE TREE WAY #113, ANTIOCH, CA. 94509 PH: 925-437-3700	TOPOGRAPHIC SURVEY 15690 RICA VISTA WAY SAN JOSE SANTA CLARA COUNTY CALIFORNIA	SHEET 1 OF 3 SHEETS
SCALE: AS SHOWN								PROJECT NO. 1969
DESIGNED BY:								FILE No.
DRAWN BY: RF								
CHECKED BY: GM								

AREA OF UNPERMITTED CUT

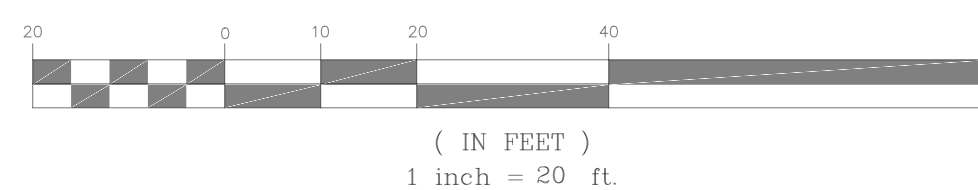

INSTALL ROCK ENTRANCE FOR
CONSTRUCTION EQUIPMENT
(SEE DETAIL)

SHEET
2
OF 3 SHEETS

PROJECT NO.
1969



