
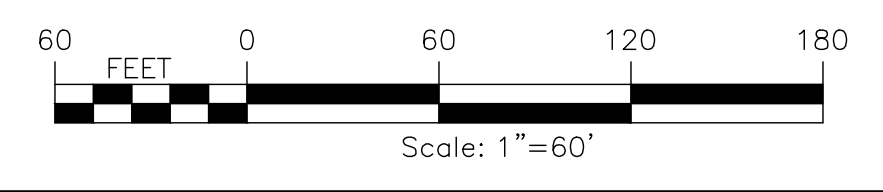


FILE NAME: H:\Projects\23\220568-00-ConceptWindProj\Eng\CAD\CUT\220568 - Laydown Yard Exhibit.dwg
 DATE/TIME: 4/19/2024 3:57:19 PM
 USER: Doug Perrotto

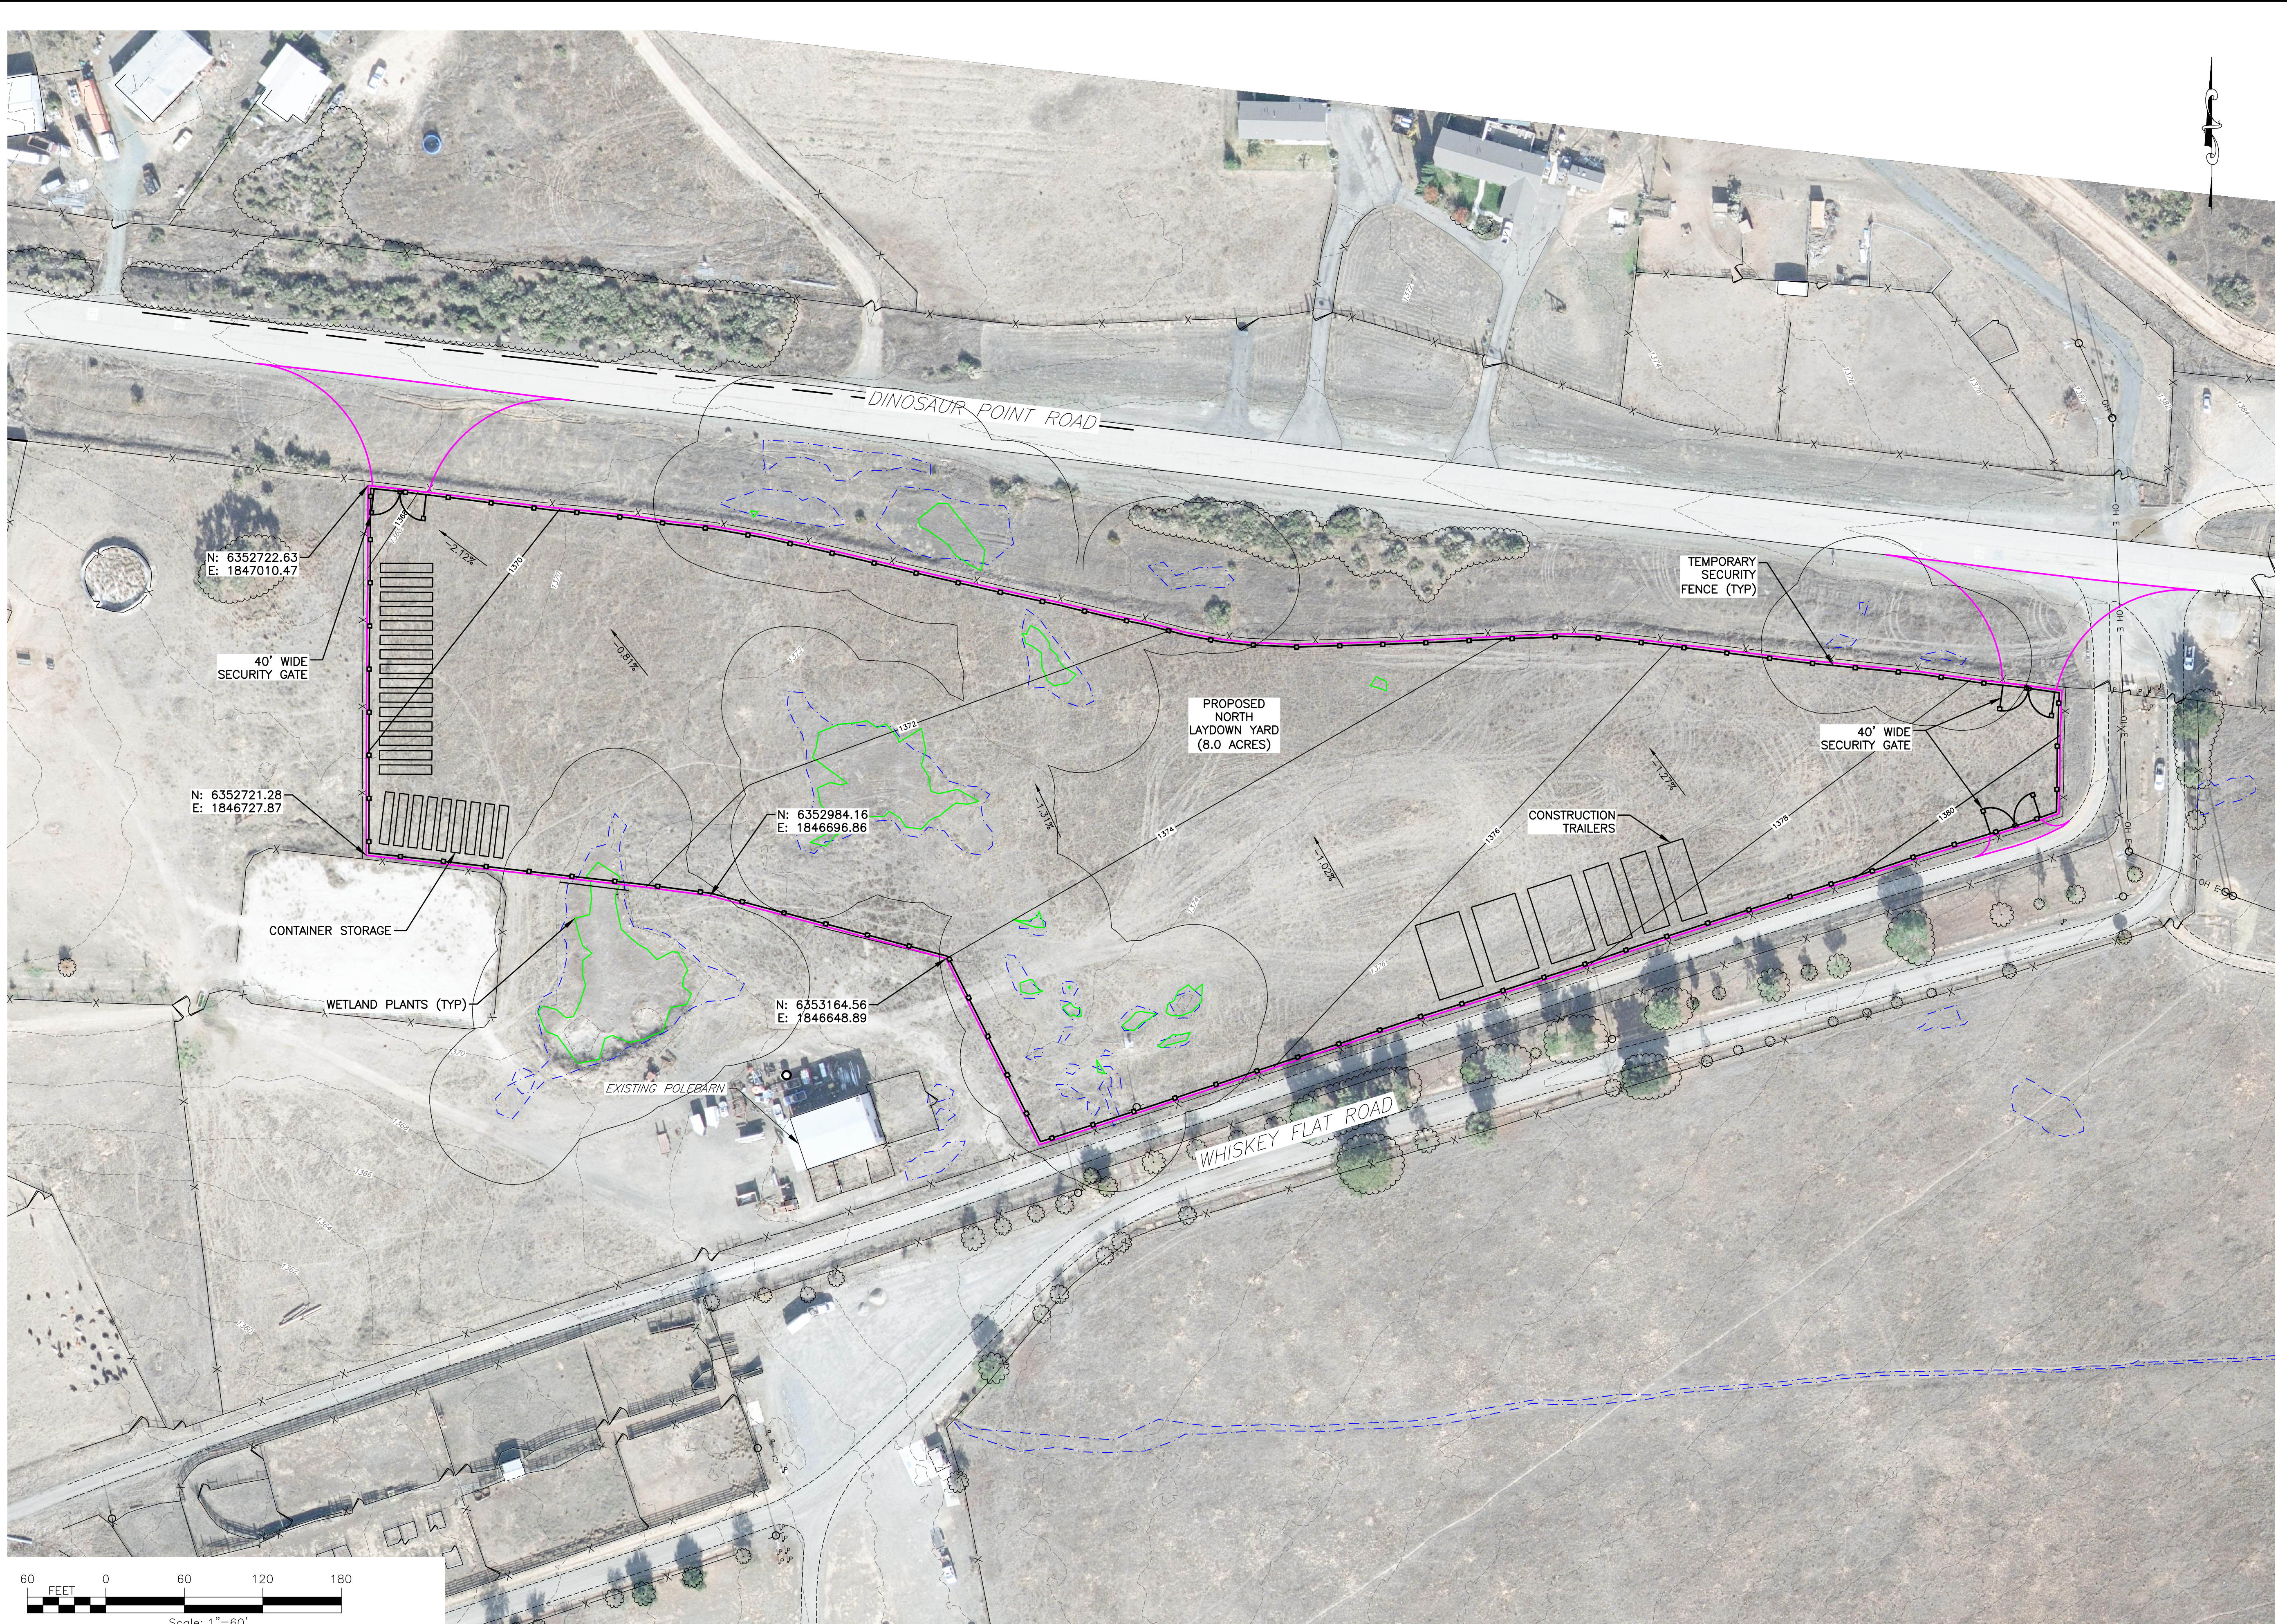

PROJECT GONZAGA RIDGE WIND FARM MERCED COUNTY, CALIFORNIA		TITLE OF DRAWING NORTH LAYDOWN YARD EXHIBIT		
DRAWING NO. LY-01		SHEET 01 OF 02		
FA PROJECT NO. 220568	PROJECT MANAGER C. MULLEN	DRAWN BY D. PERROTTO	ISSUE DATE 04/19/2024	
COPYRIGHT © 2022 FISHER ASSOCIATES, P.E. L.S., D.P.C.				
The contents of this document are not to be construed as a contract or part thereof. The written permission of Fisher Associates, Inc. is required for reproduction or use of the drawings and names herein only.				
6	REV	DESCRIPTION	DATE	BY
5				
4				
3				
2				
1				
-				