


3 page

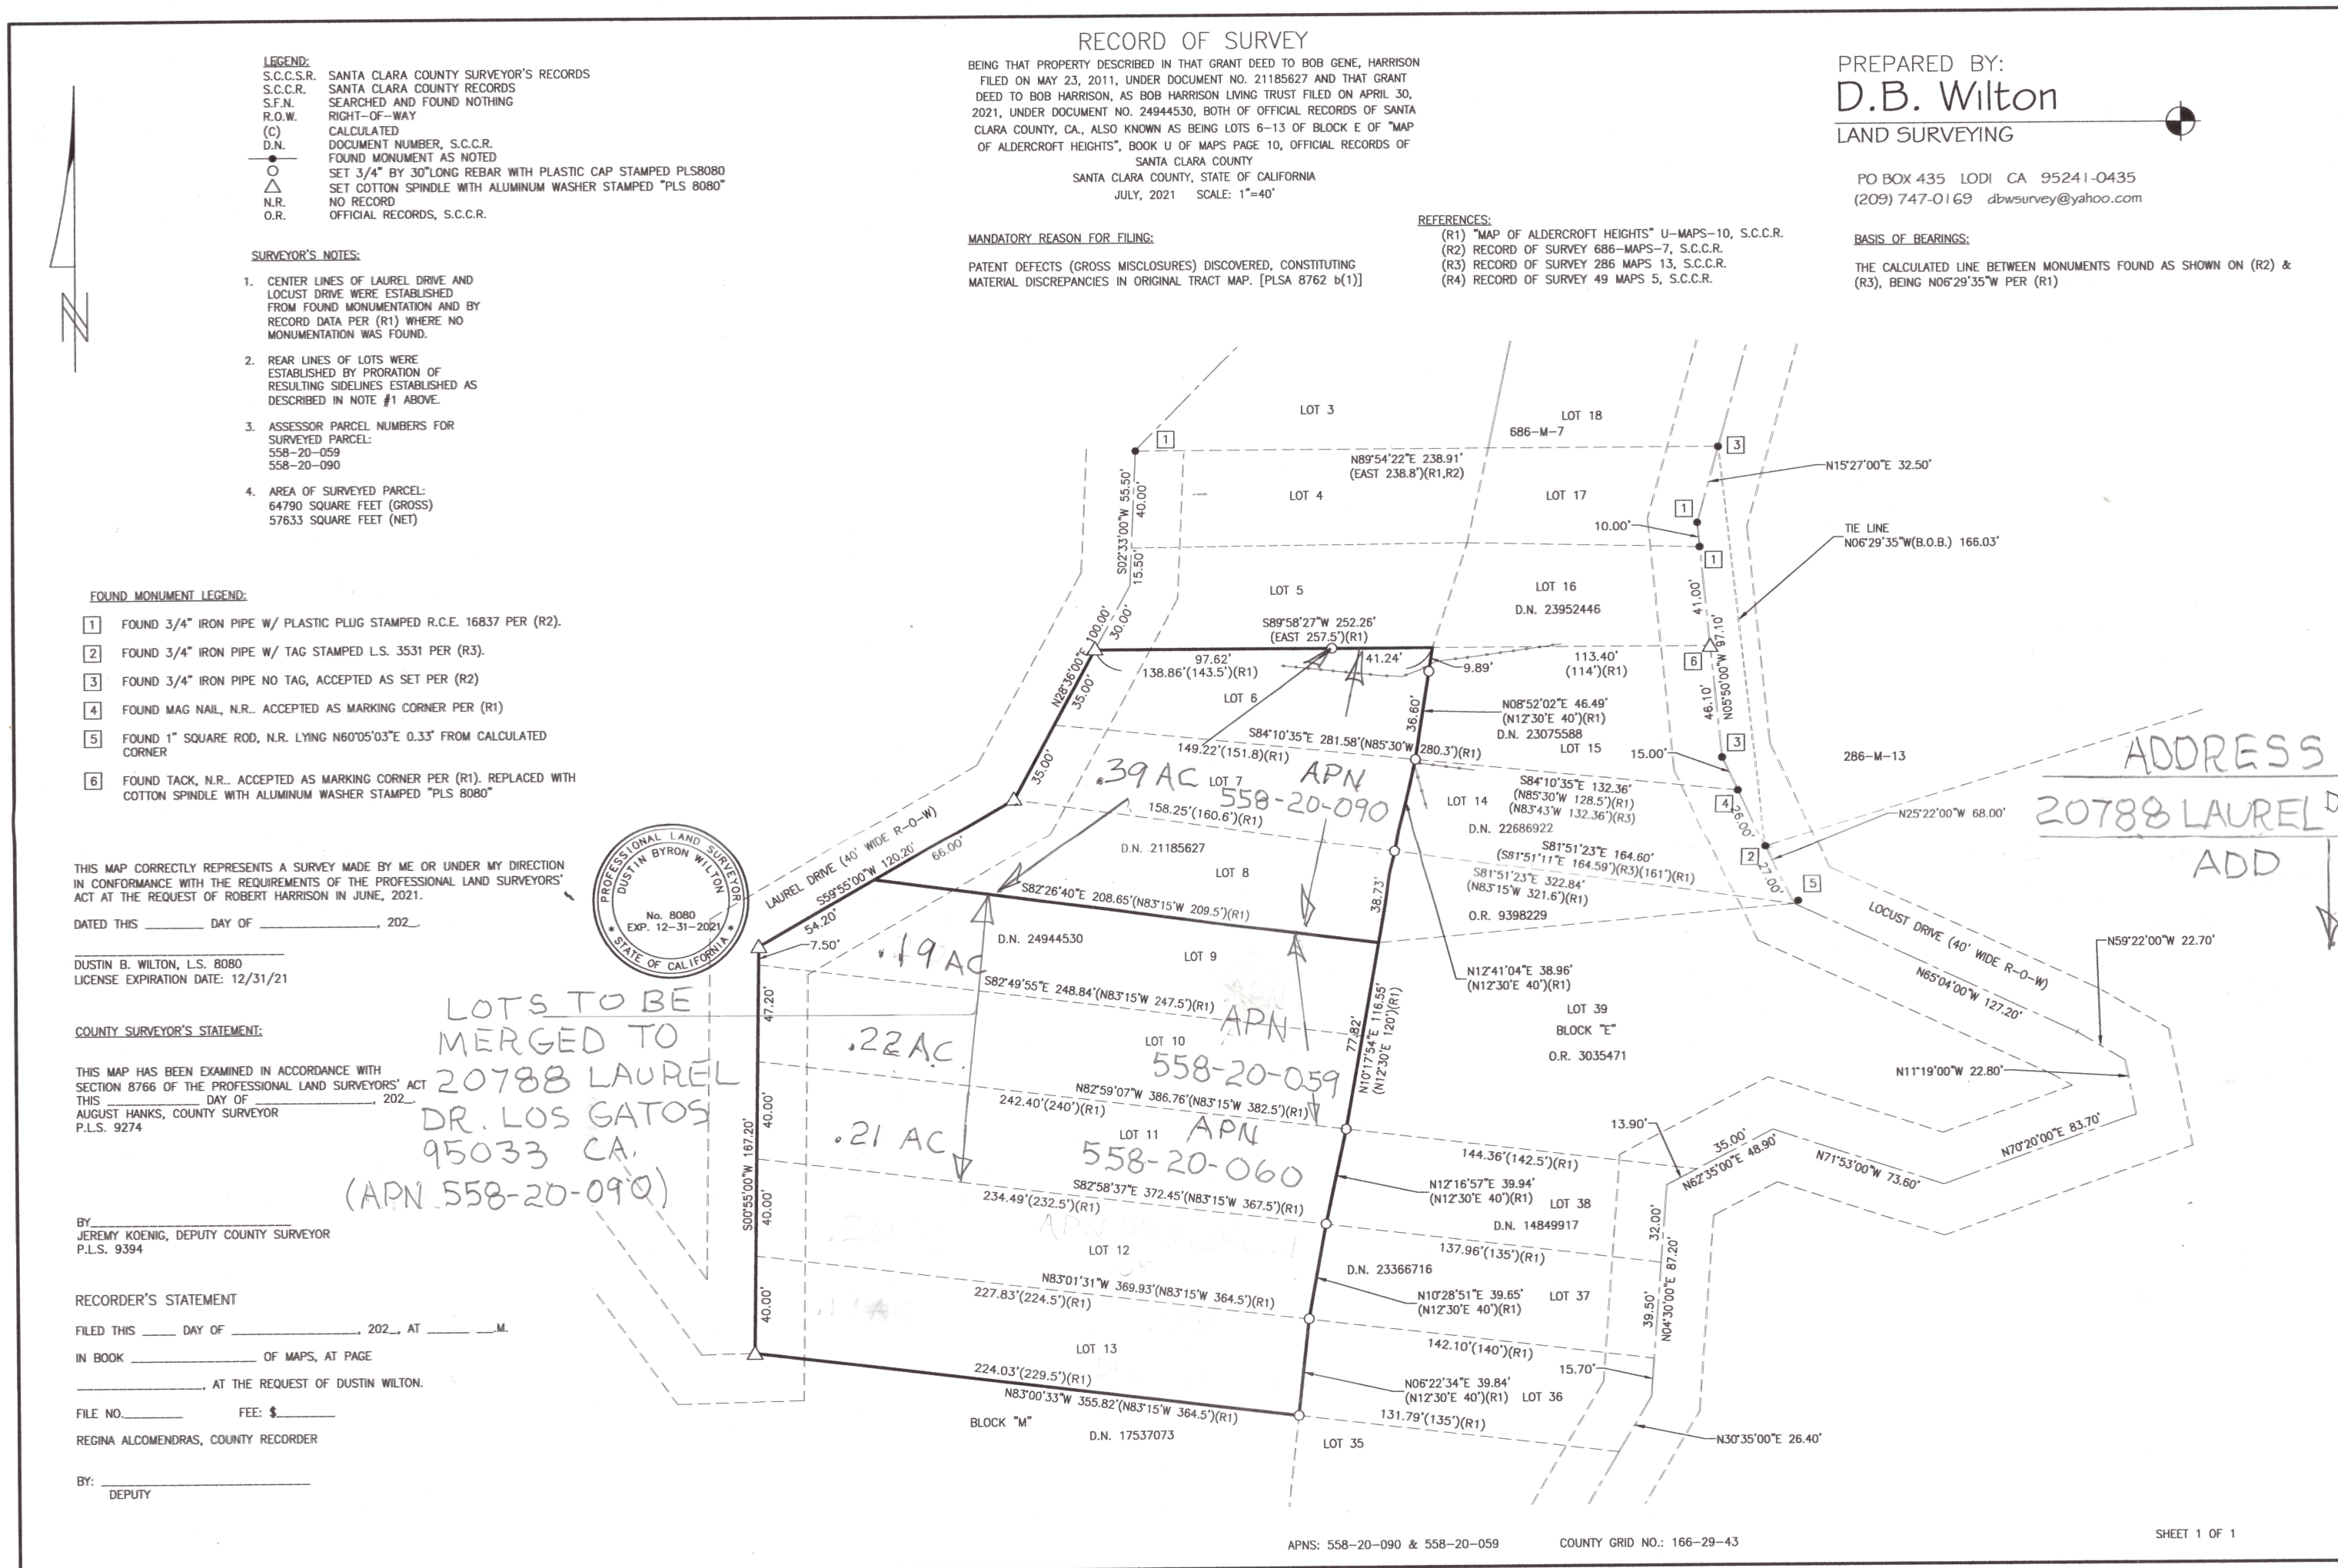

HARRISON RESIDENCE 20788 LAUREL DRIVE LOS GATOS 95033 (APN 558-20-090)

LOT MERGER APN 558-20-059 & APN 558-20-060 MERGER TO APN 558-20-090

CROSS STREET ALDERCROFT HEIGHTS ROAD LOS GATOS

CONTACT # (408) 781-2333 BobGHarrison@yahoo.com

SITE PLAN PAGE 1

1531