


CRITICAL ROOT ZONE

SINGLE TREE

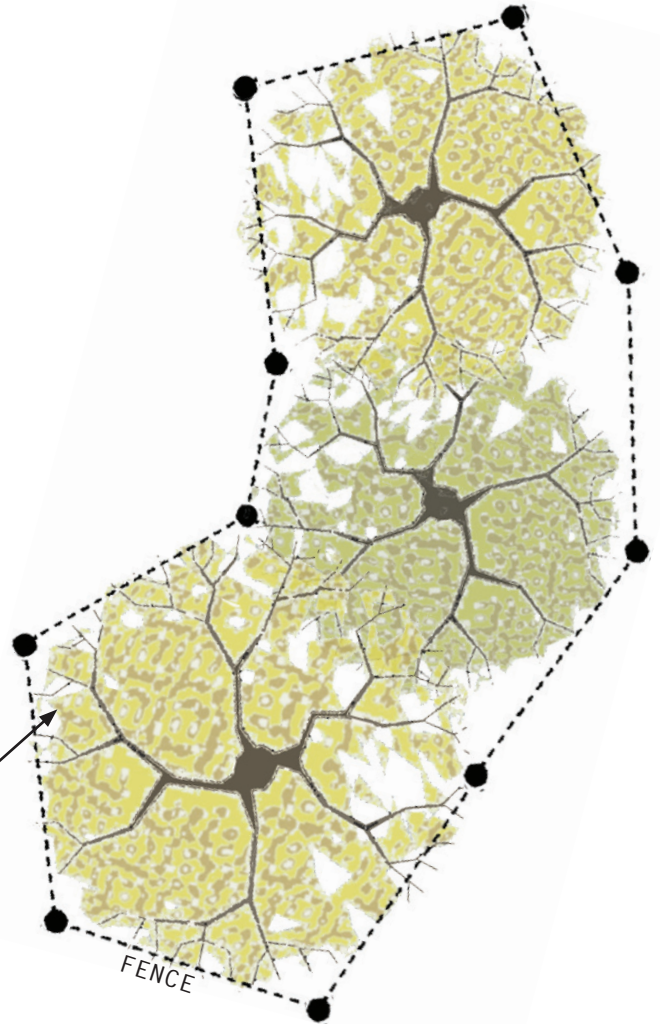

MULTIPLE TREES


NOTES:

1. Tree protection fencing shall be erected at the edge of the critical root zone or beyond prior to the start of any clearing, grading or other construction activity.
2. Fence shall be minimum 5 feet tall constructed of sturdy material (chain-link or equivalent strength/ durability).
3. Fence shall be supported by vertical posts driven 2 feet (min) into the ground and spaced not more than 10 feet apart.
4. A sign that includes the words, "WARNING: This fence shall not be removed without the expressed permission of the Santa Clara County Planning Office," shall be securely attached to the fence in a visually prominent location.

TREE PROTECTION FENCE DETAIL

PLAN VIEW



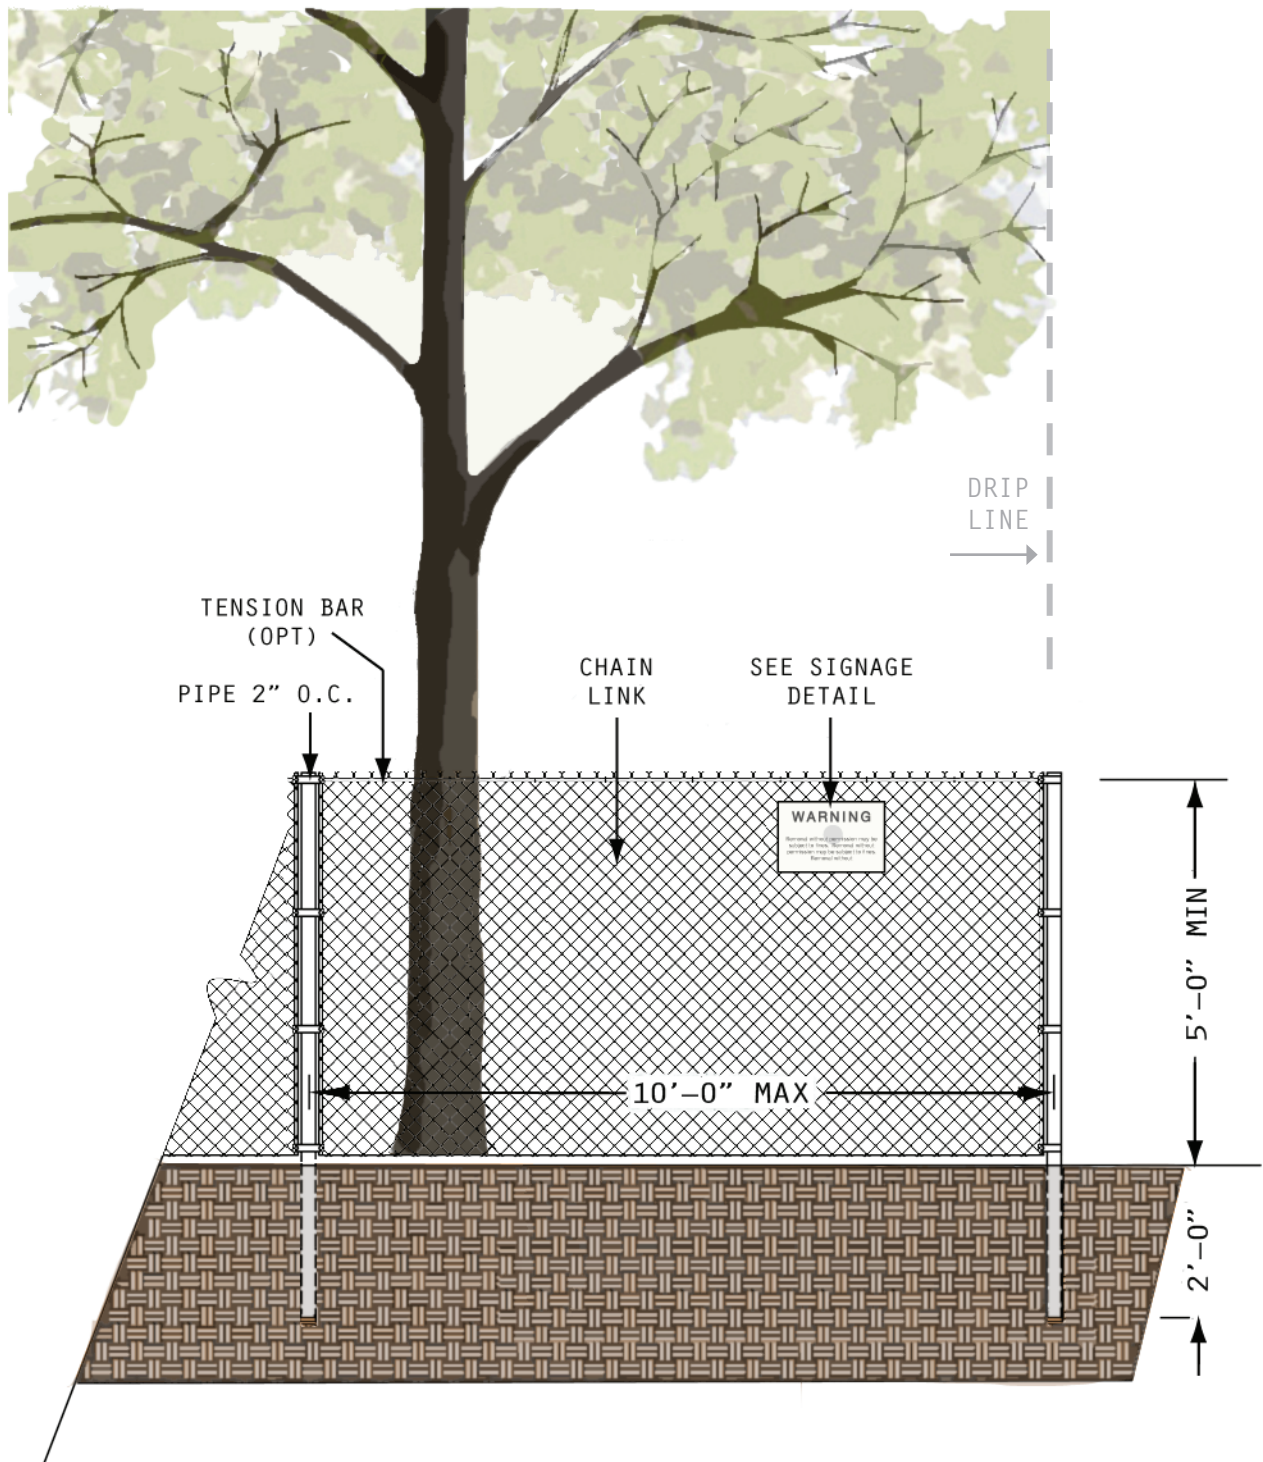

TREE PROTECTION FENCE DETAIL
ELEVATION VIEW

